



Survey by J. Henry
Checked by Harry
Checked by
Date

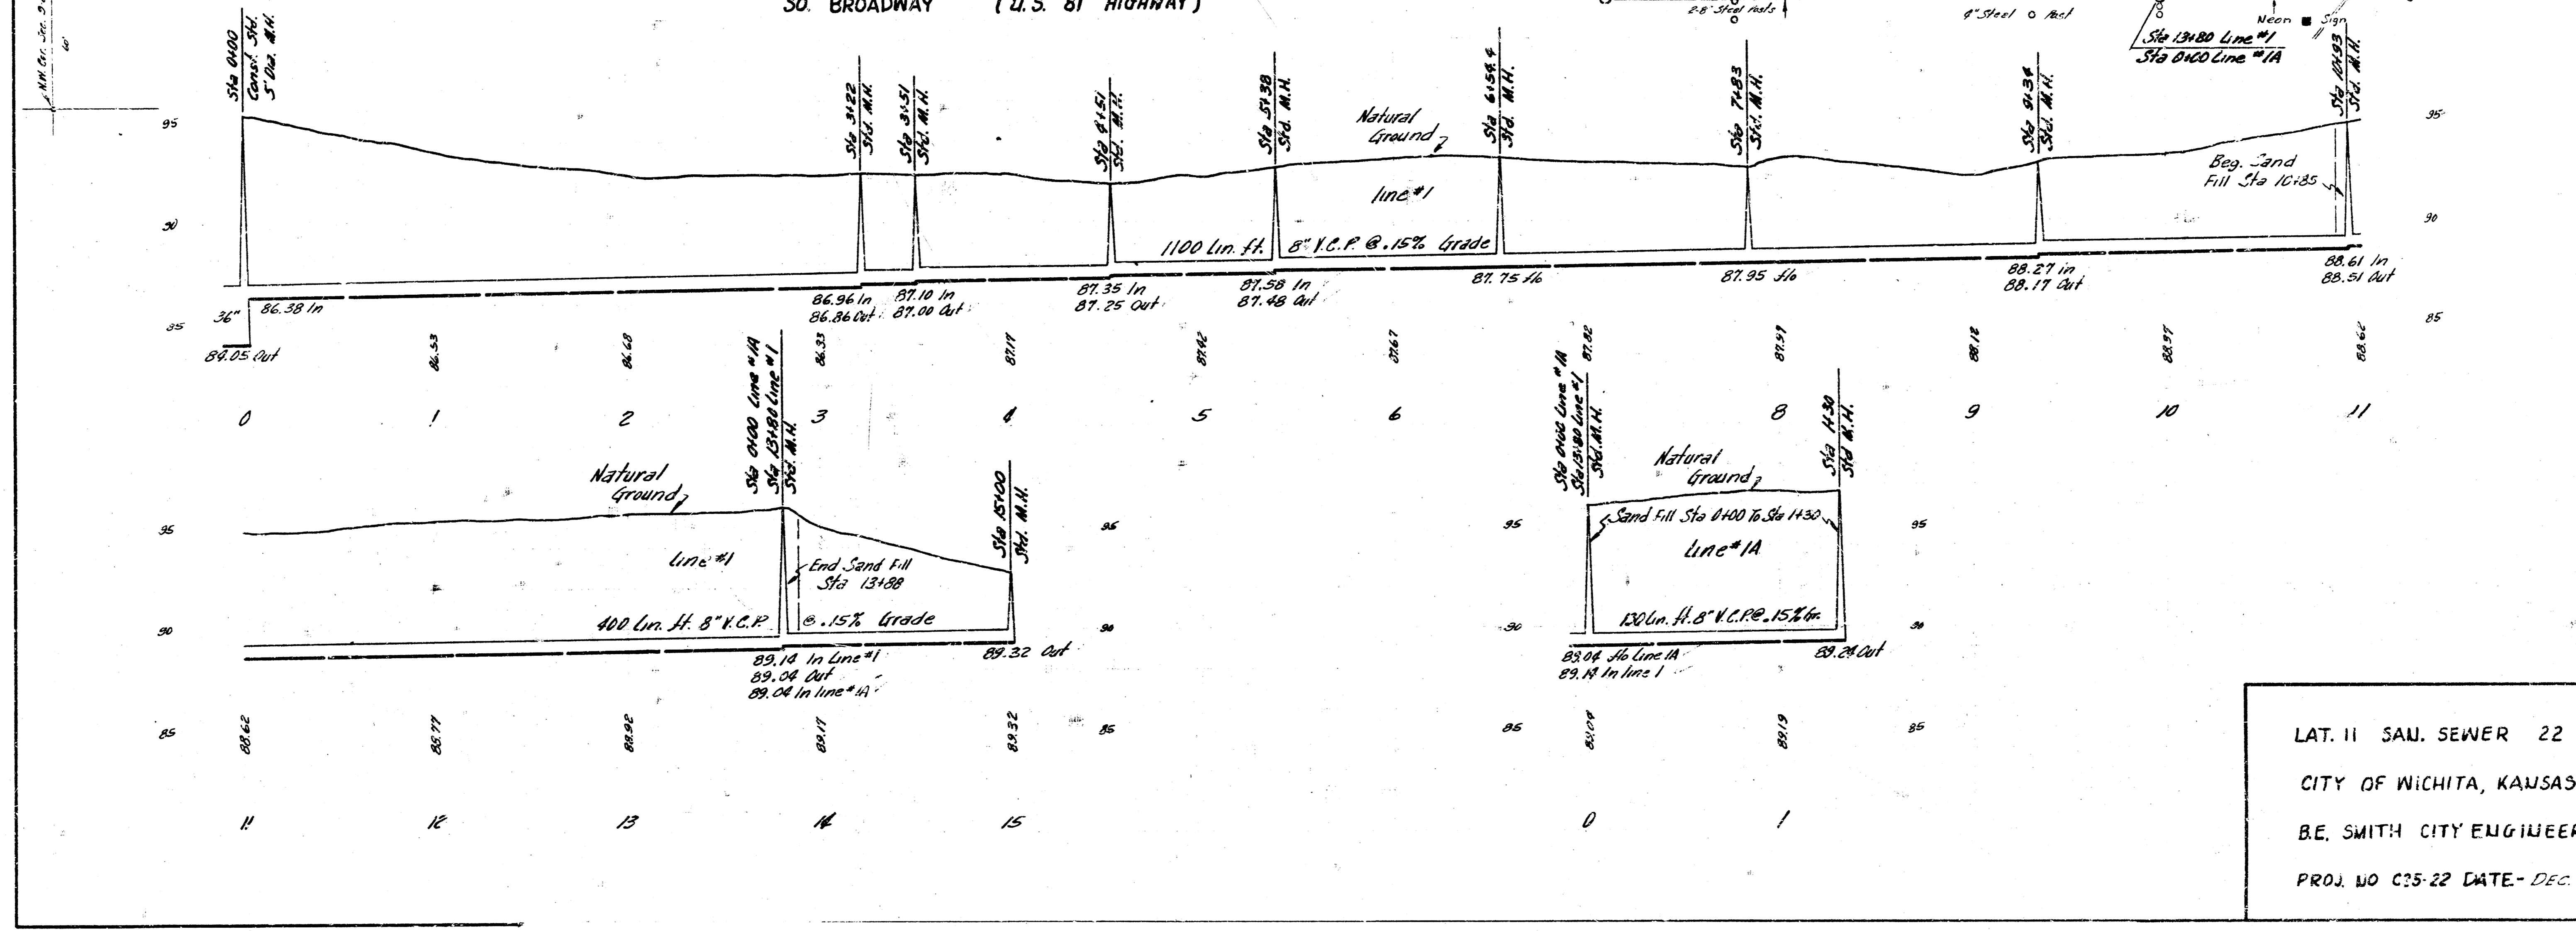

LAT. II SAN. SEWER 22
CITY OF WICHITA, KANSAS
BE, SMITH CITY ENGINEER
PROJ. NO C35-22 DATE- DEC. 1956

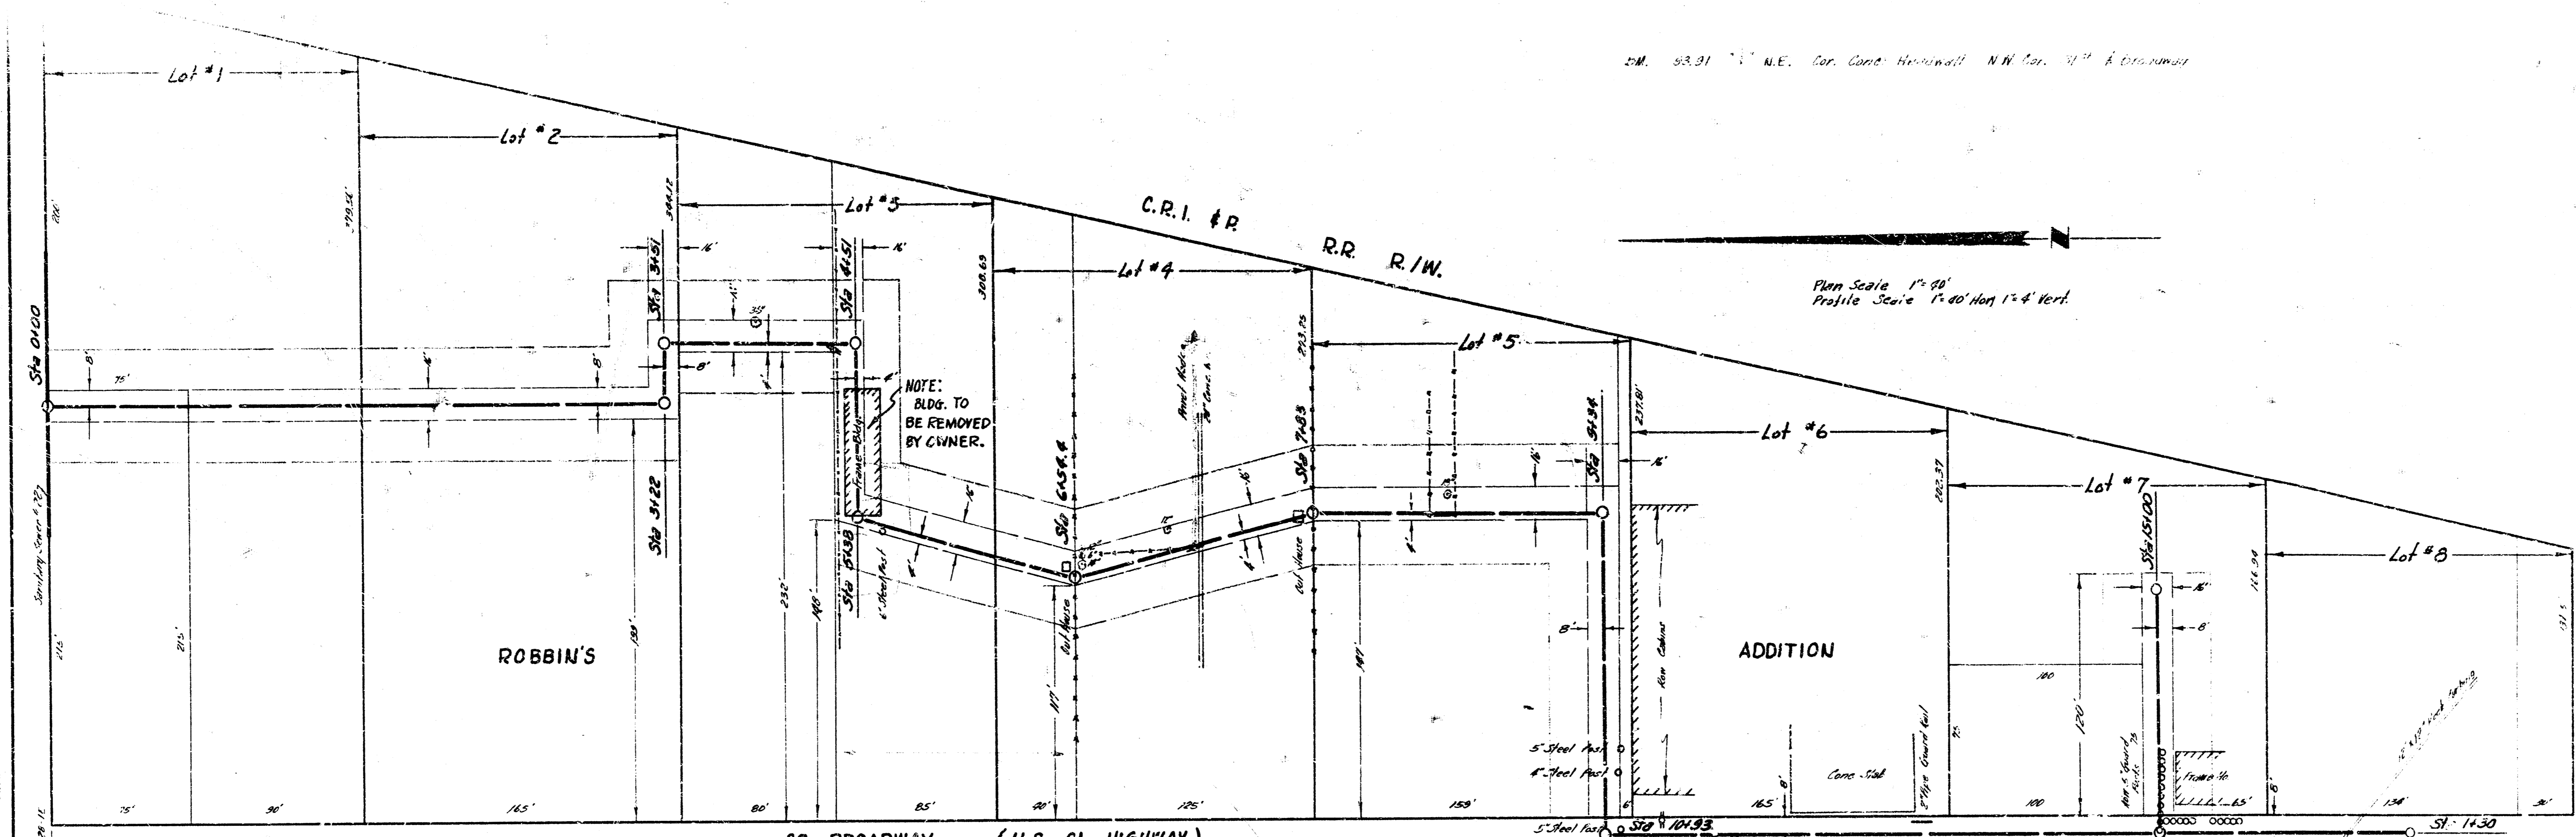