



Survey of 1969
 Plan Scale 1"=40'
 Vertical Scale 1"=4'

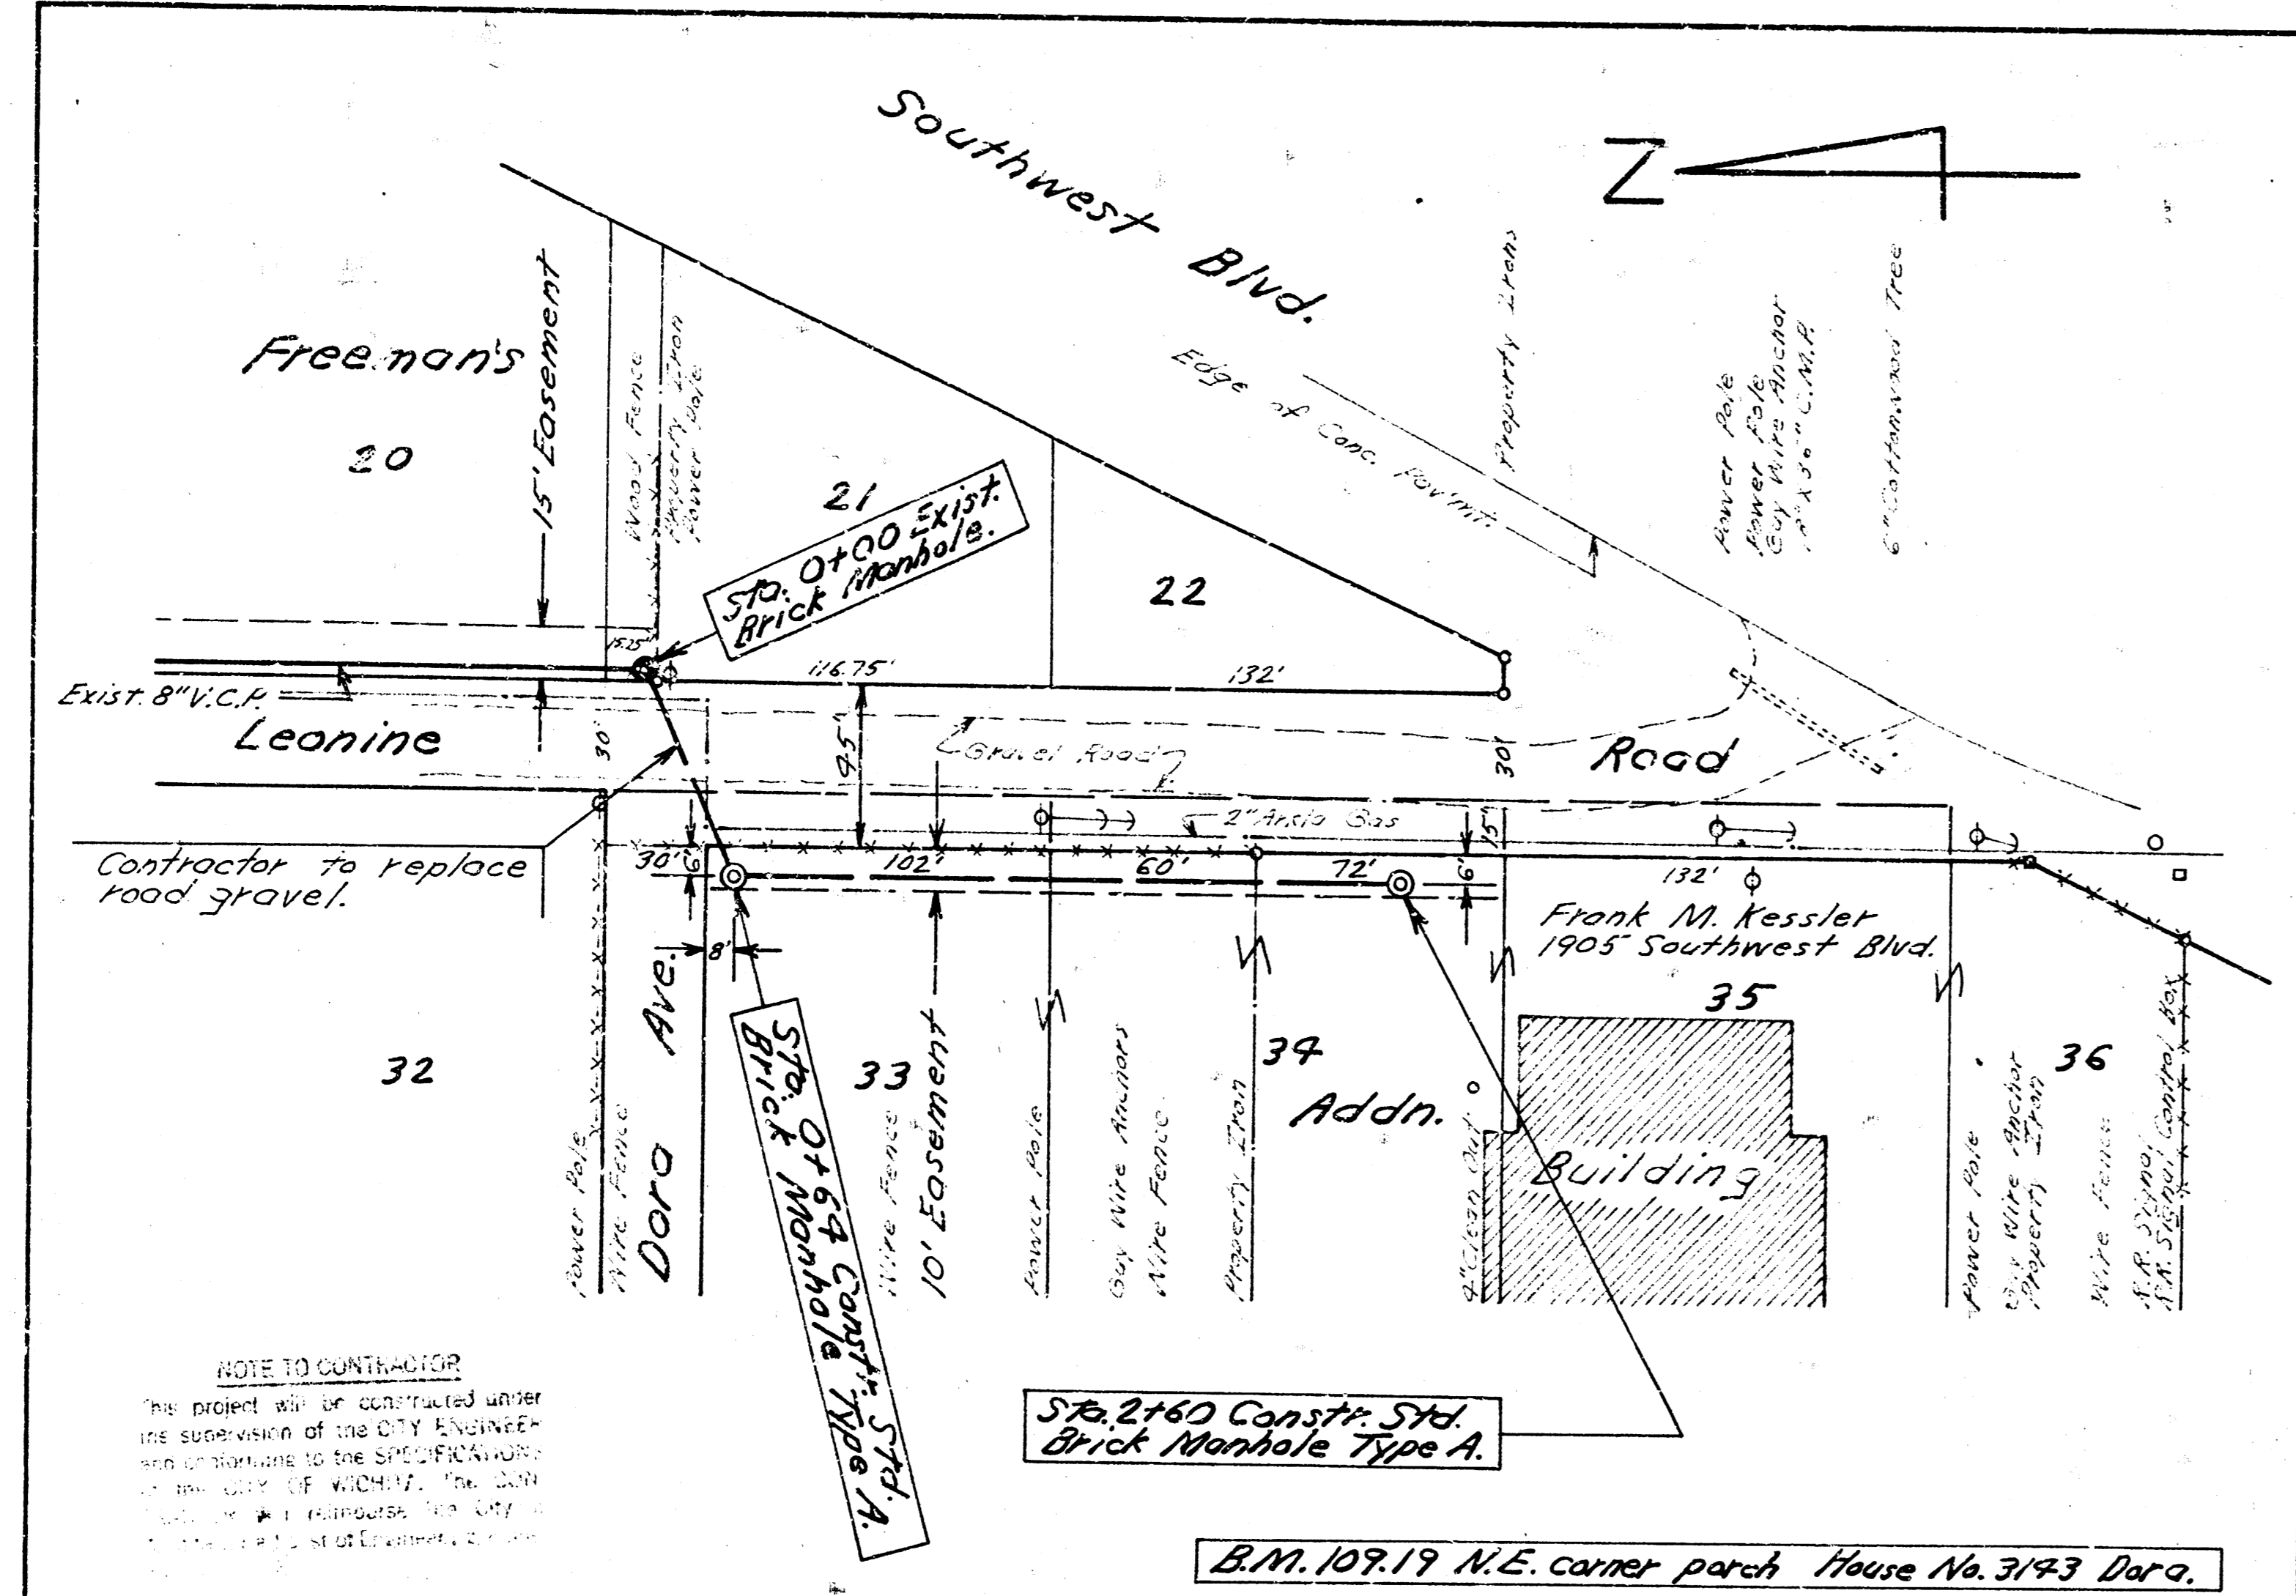


NOTE TO CONTRACTOR
 The project will be constructed under the supervision of the CITY ENGINEER and shall conform to the SPECIFICATIONS of the CITY OF WICHITA, KANSAS.

B.M. 107.19 N.E. corner porch House No. 3193 Dora.

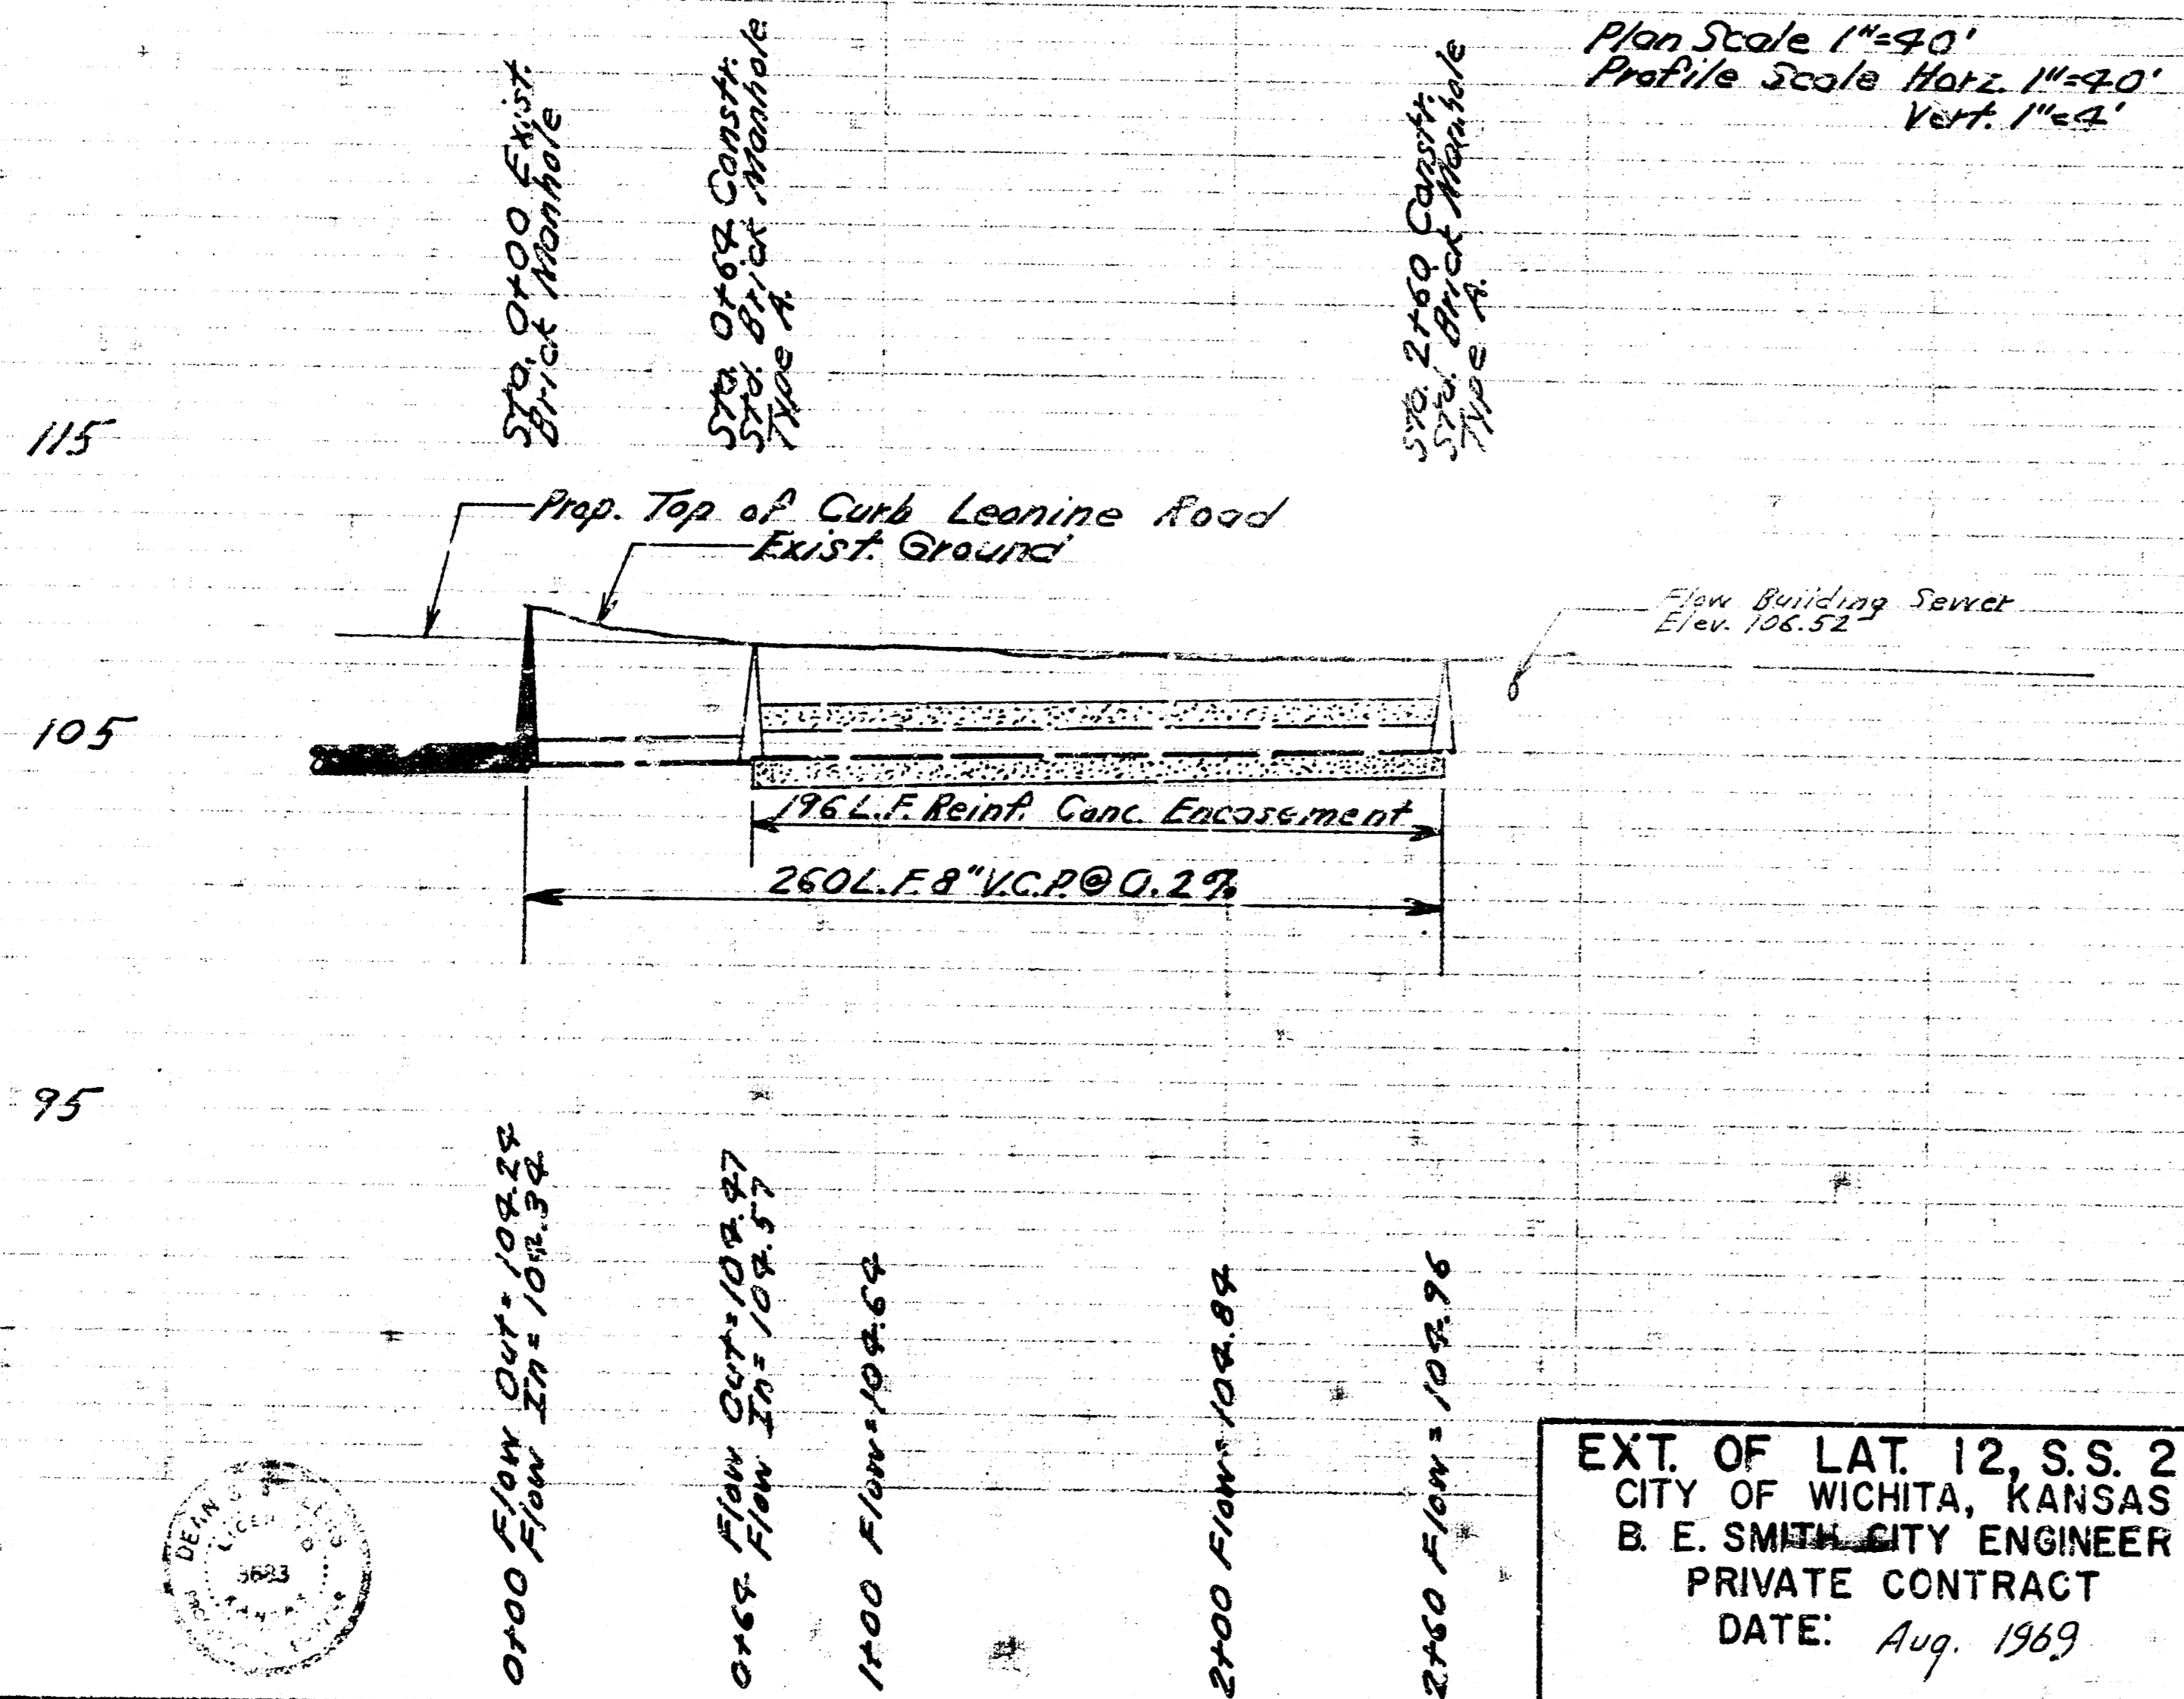


EXT. OF LAT. 12, S.S. 22
 CITY OF WICHITA, KANSAS
 B. E. SMITH, CITY ENGINEER
 PRIVATE CONTRACT
 DATE: Aug. 1969

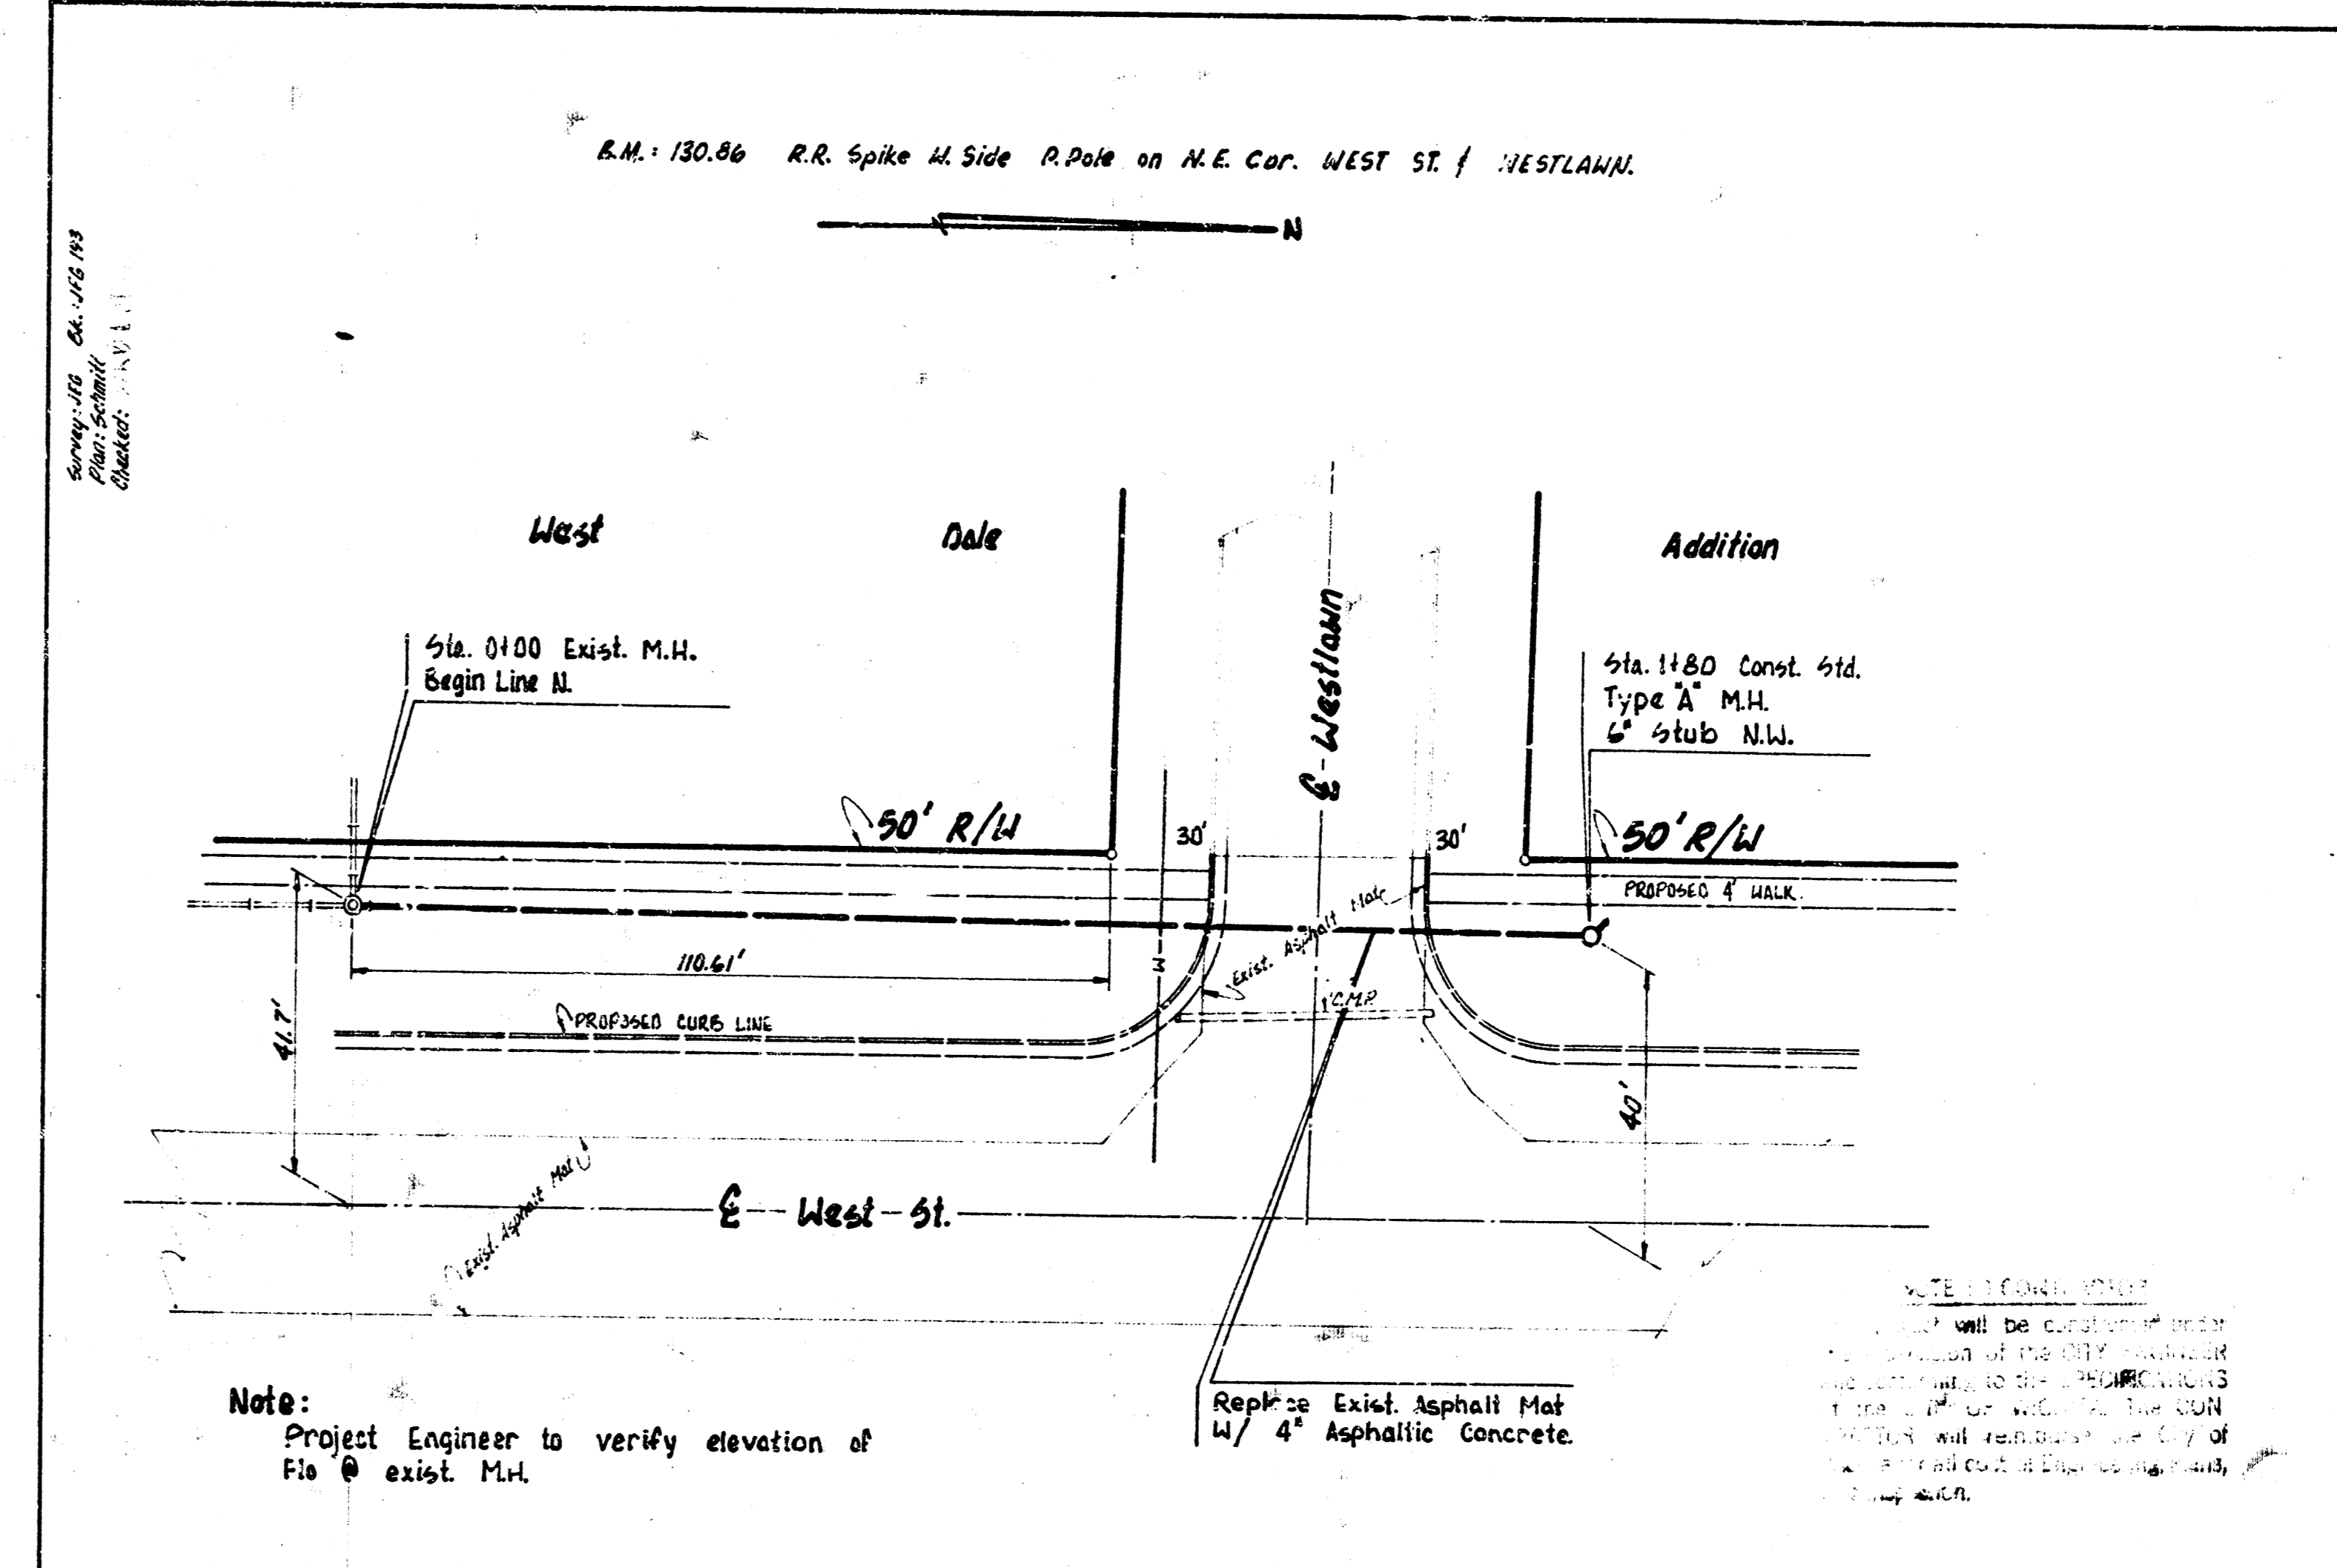

Note:
 Project Engineer to verify elevation of
 File # exist. M.H.

Replace Exist. Asphalt Mat
 4\"/>

NOTE TO CONTRACTOR
 The project will be constructed under the supervision of the CITY ENGINEER and shall conform to the SPECIFICATIONS of the CITY OF WICHITA, KANSAS.

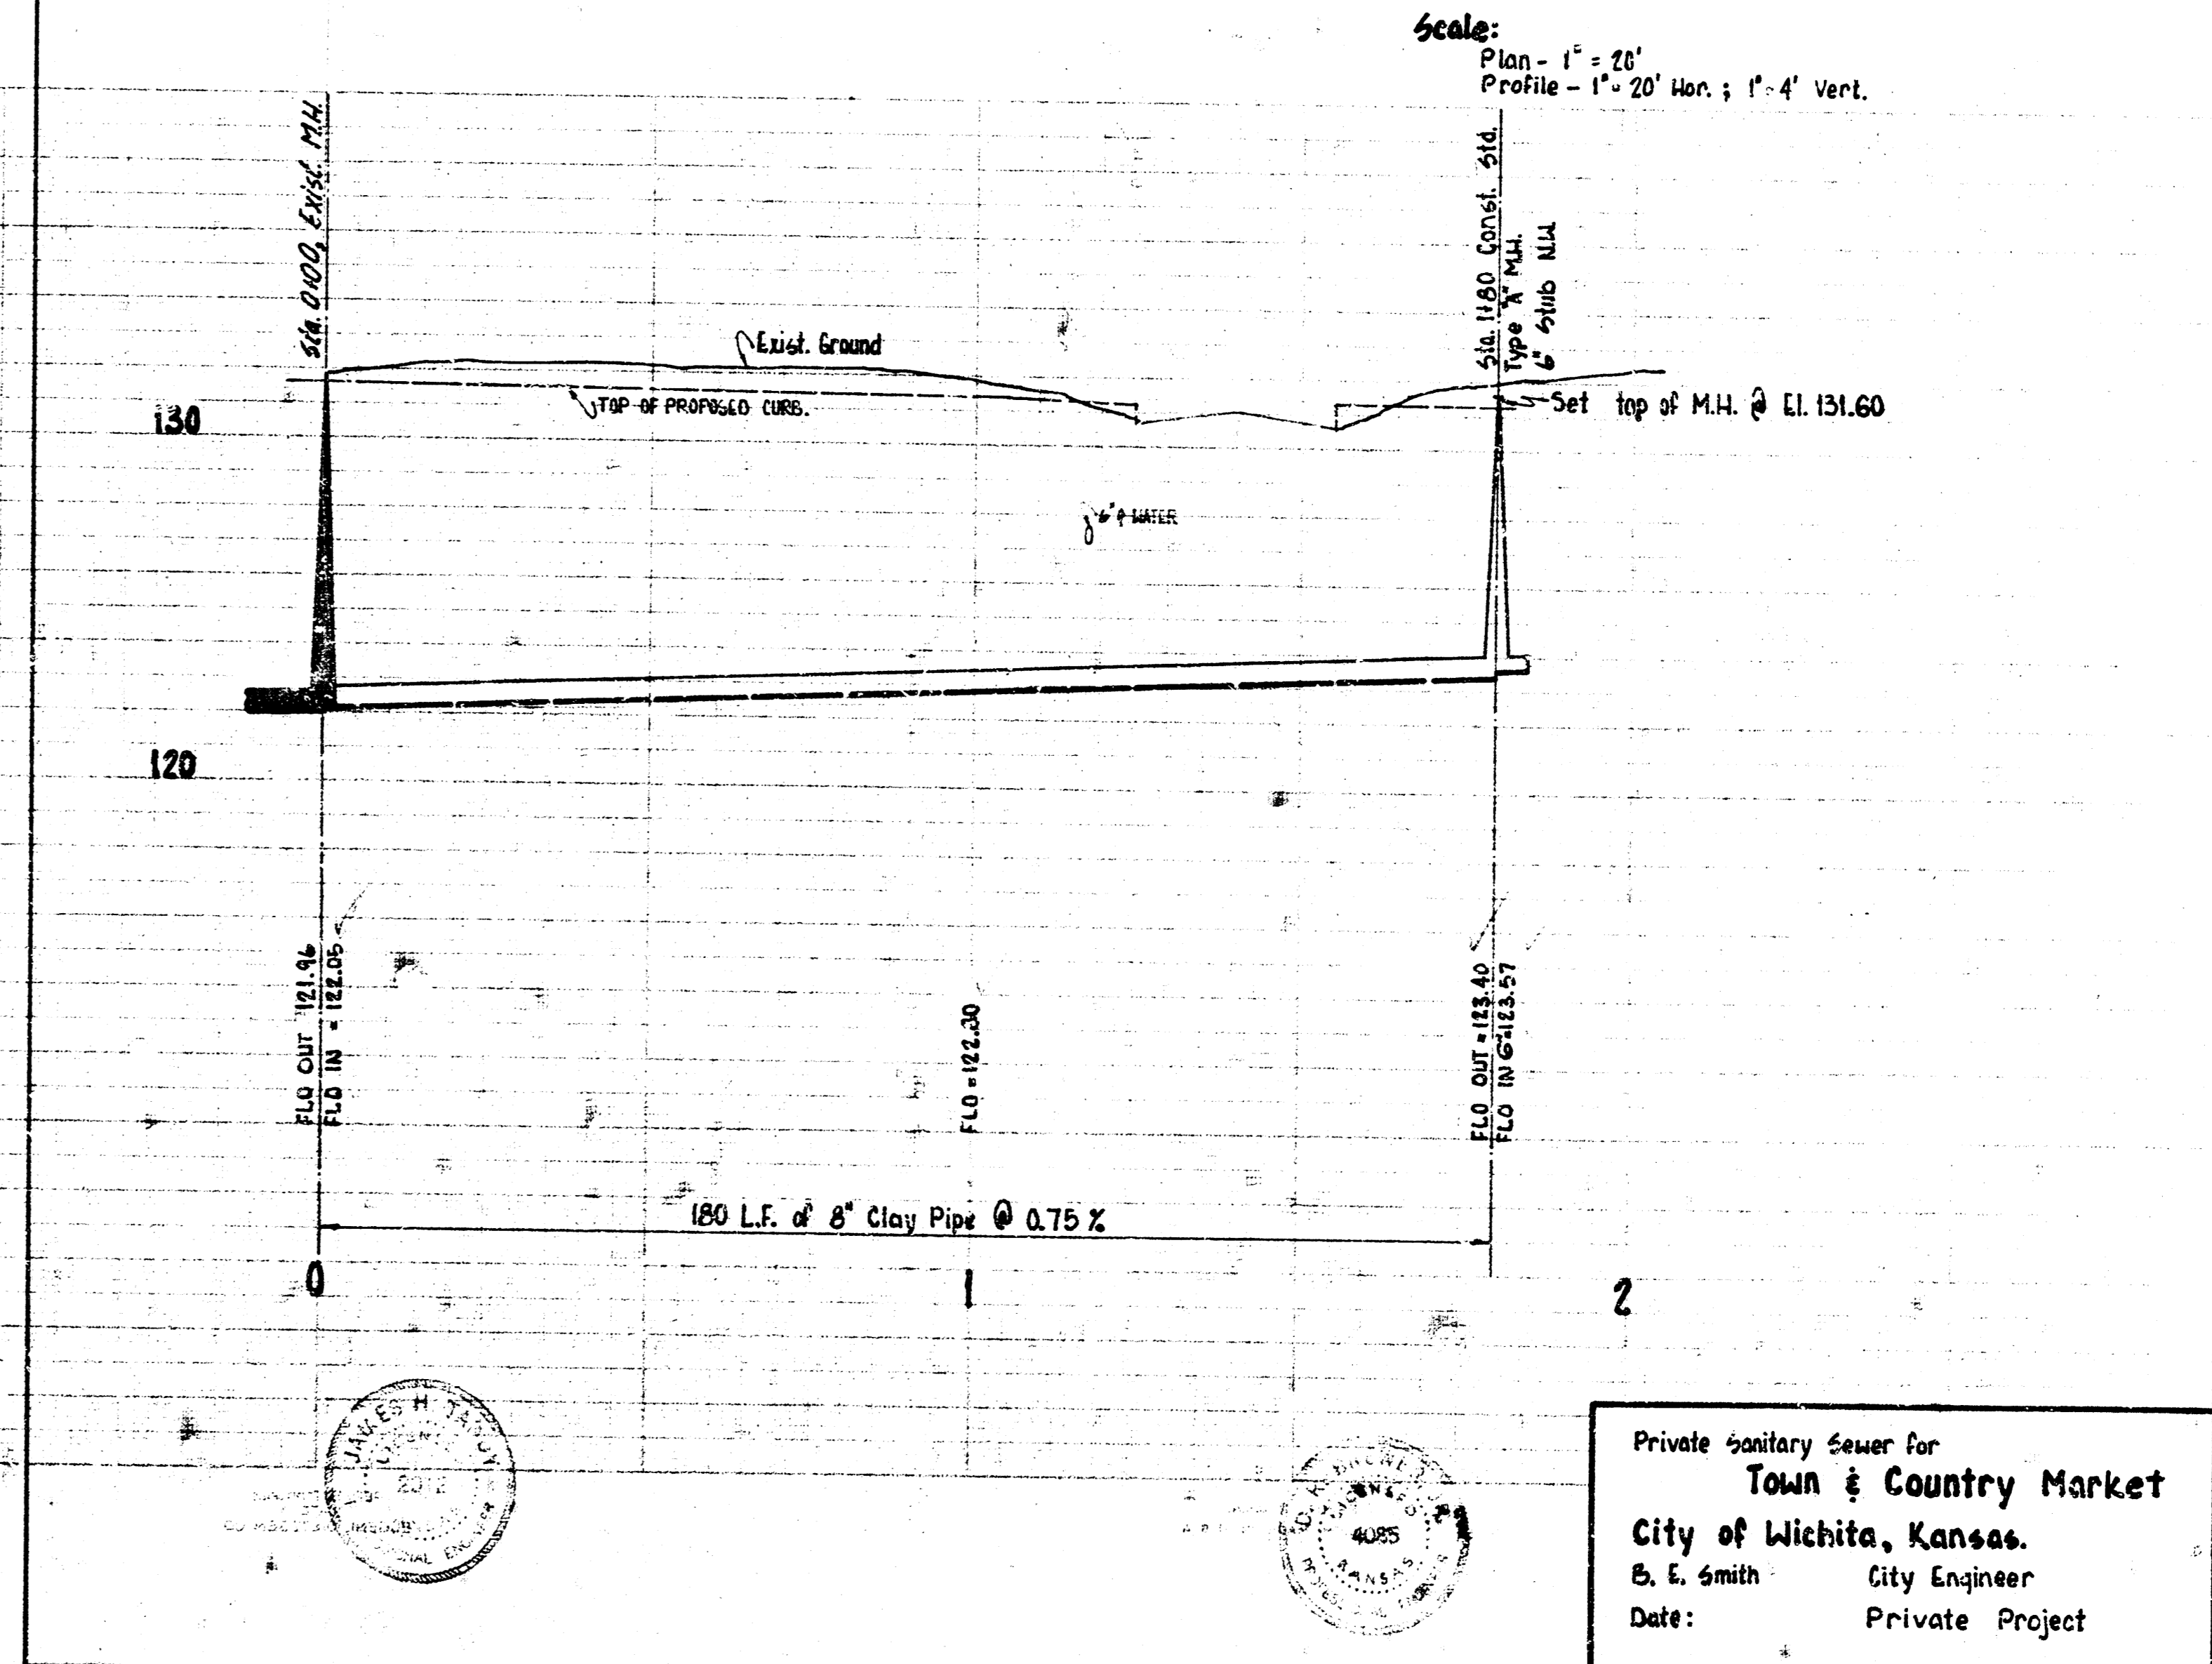

Private Sanitary Sewer for
 Town & Country Market
 City of Wichita, Kansas.
 B. E. Smith City Engineer
 Date: Private Project