


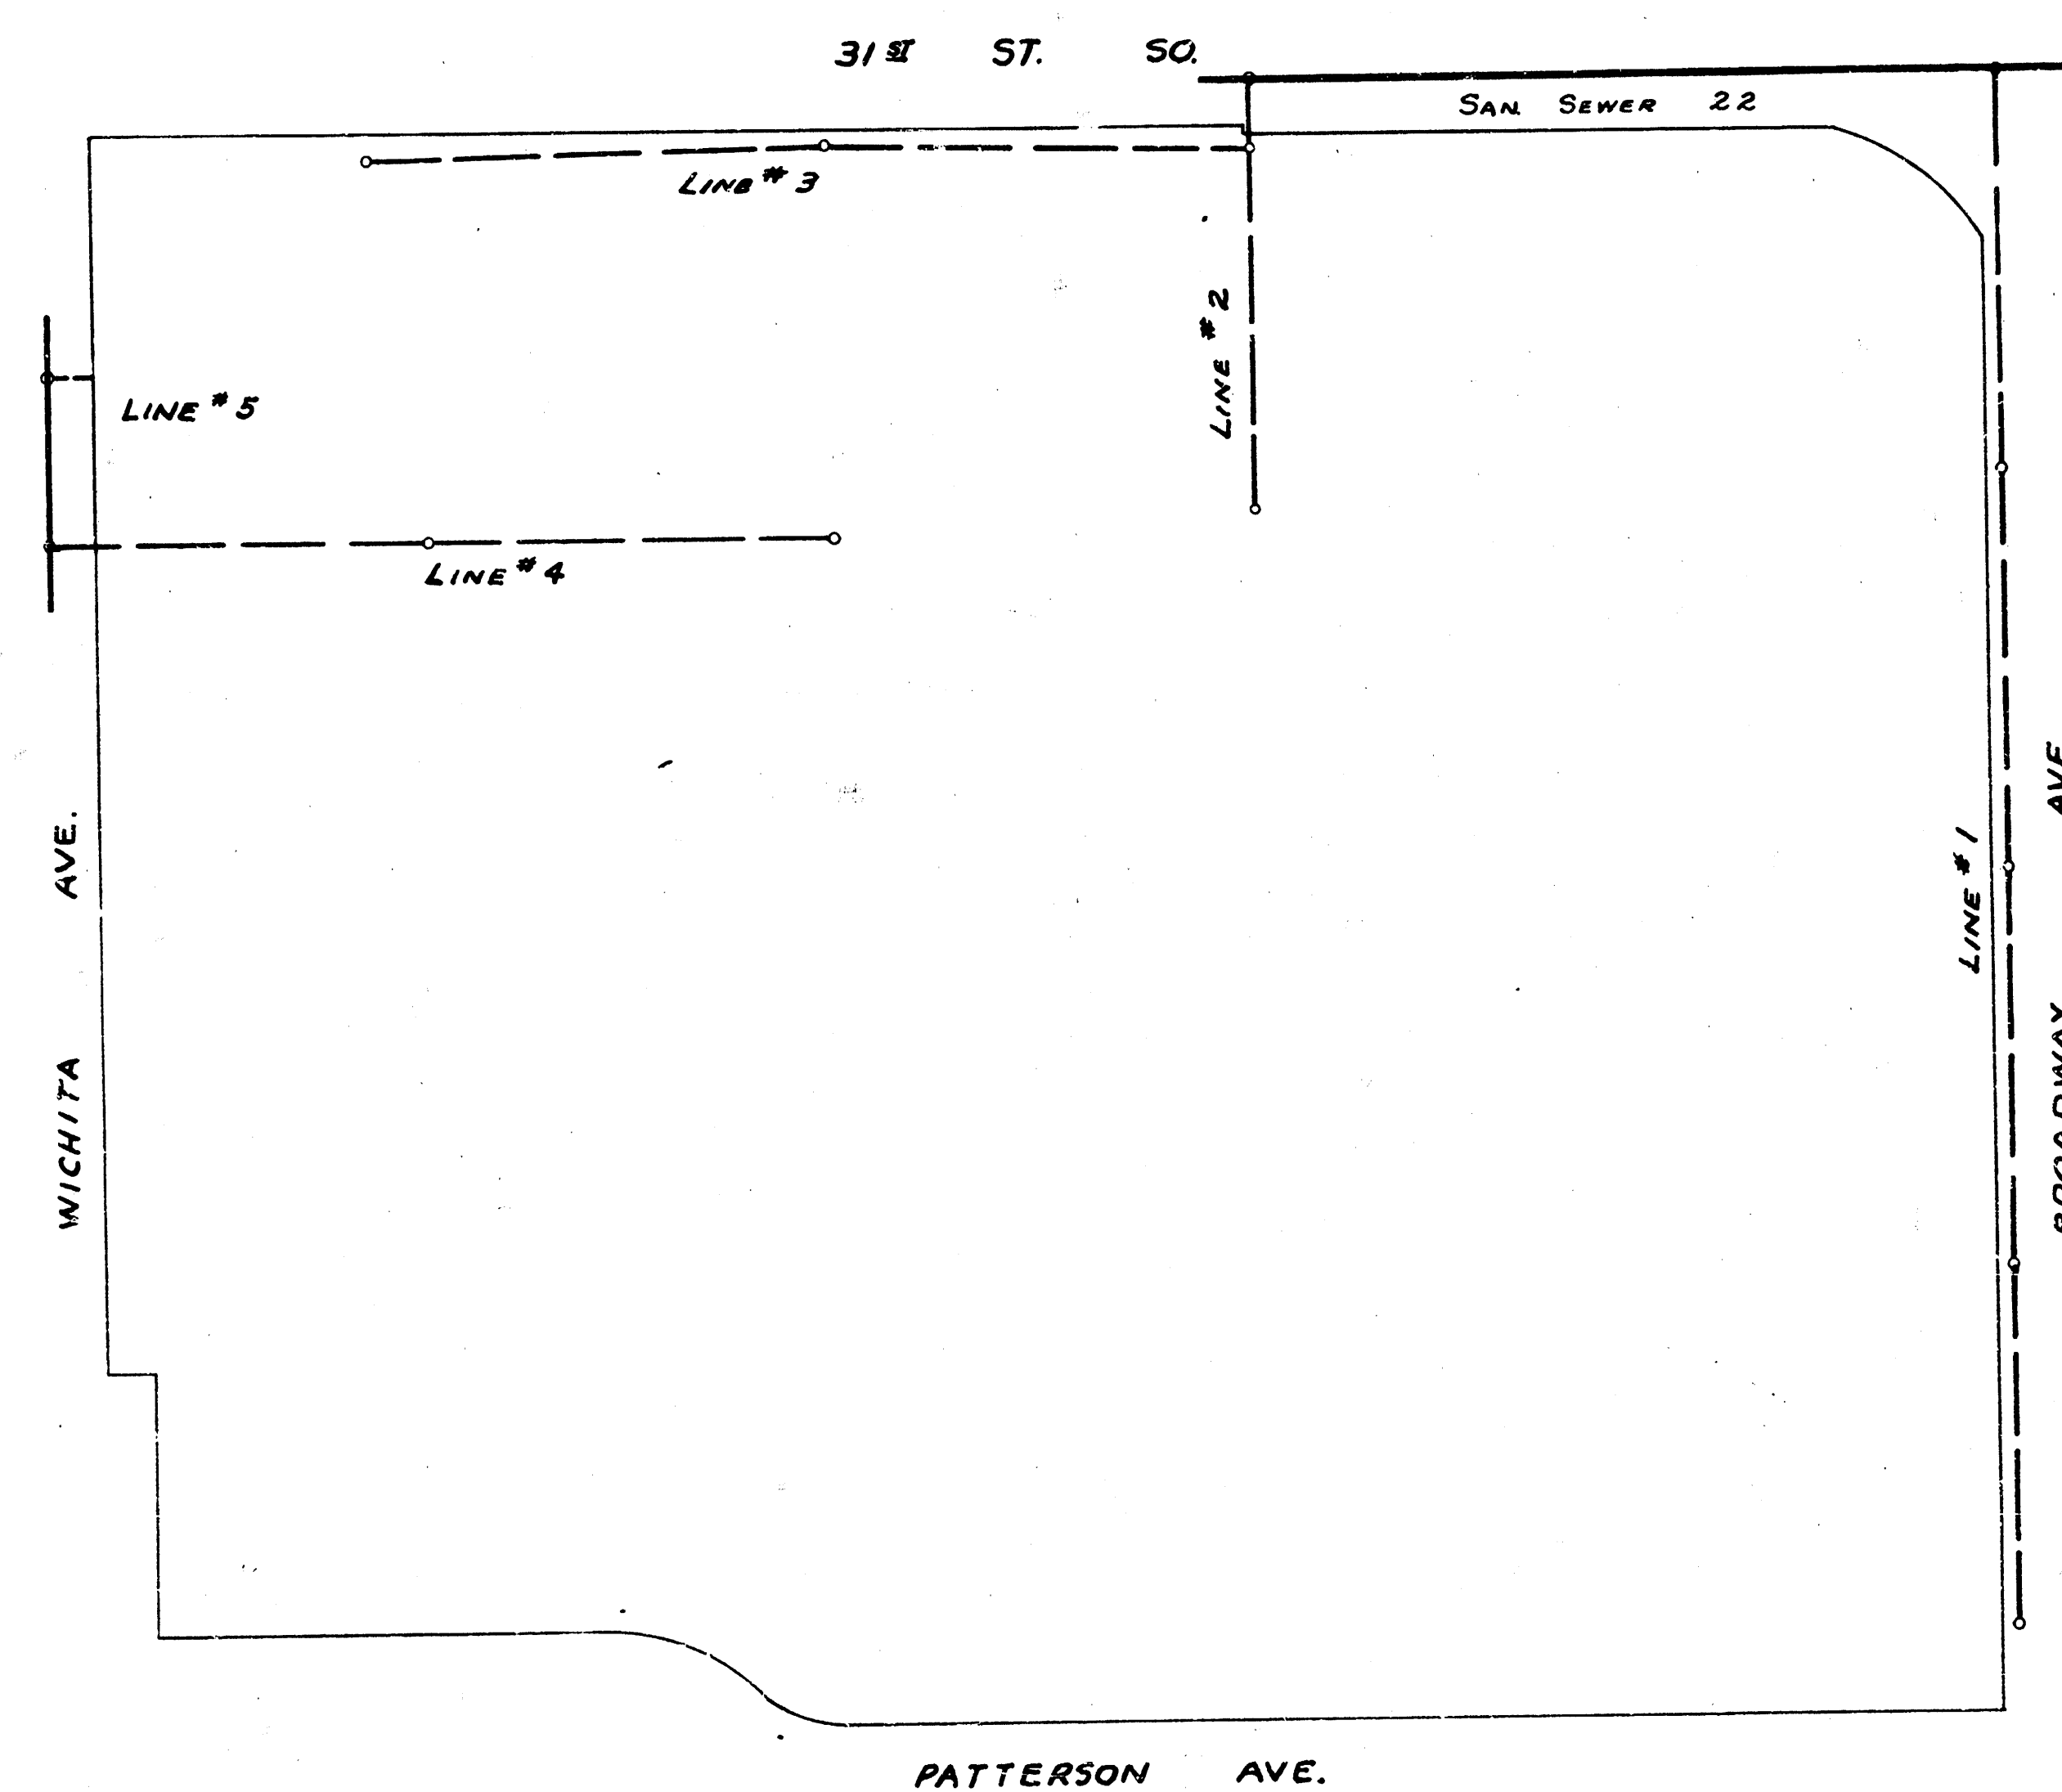


LOCATION MAP
LAT. 14 SAN. SEWER 22.
CITY OF WICHITA
B.E. SMITH CITY ENGINEER PROJ. NO. C25-36


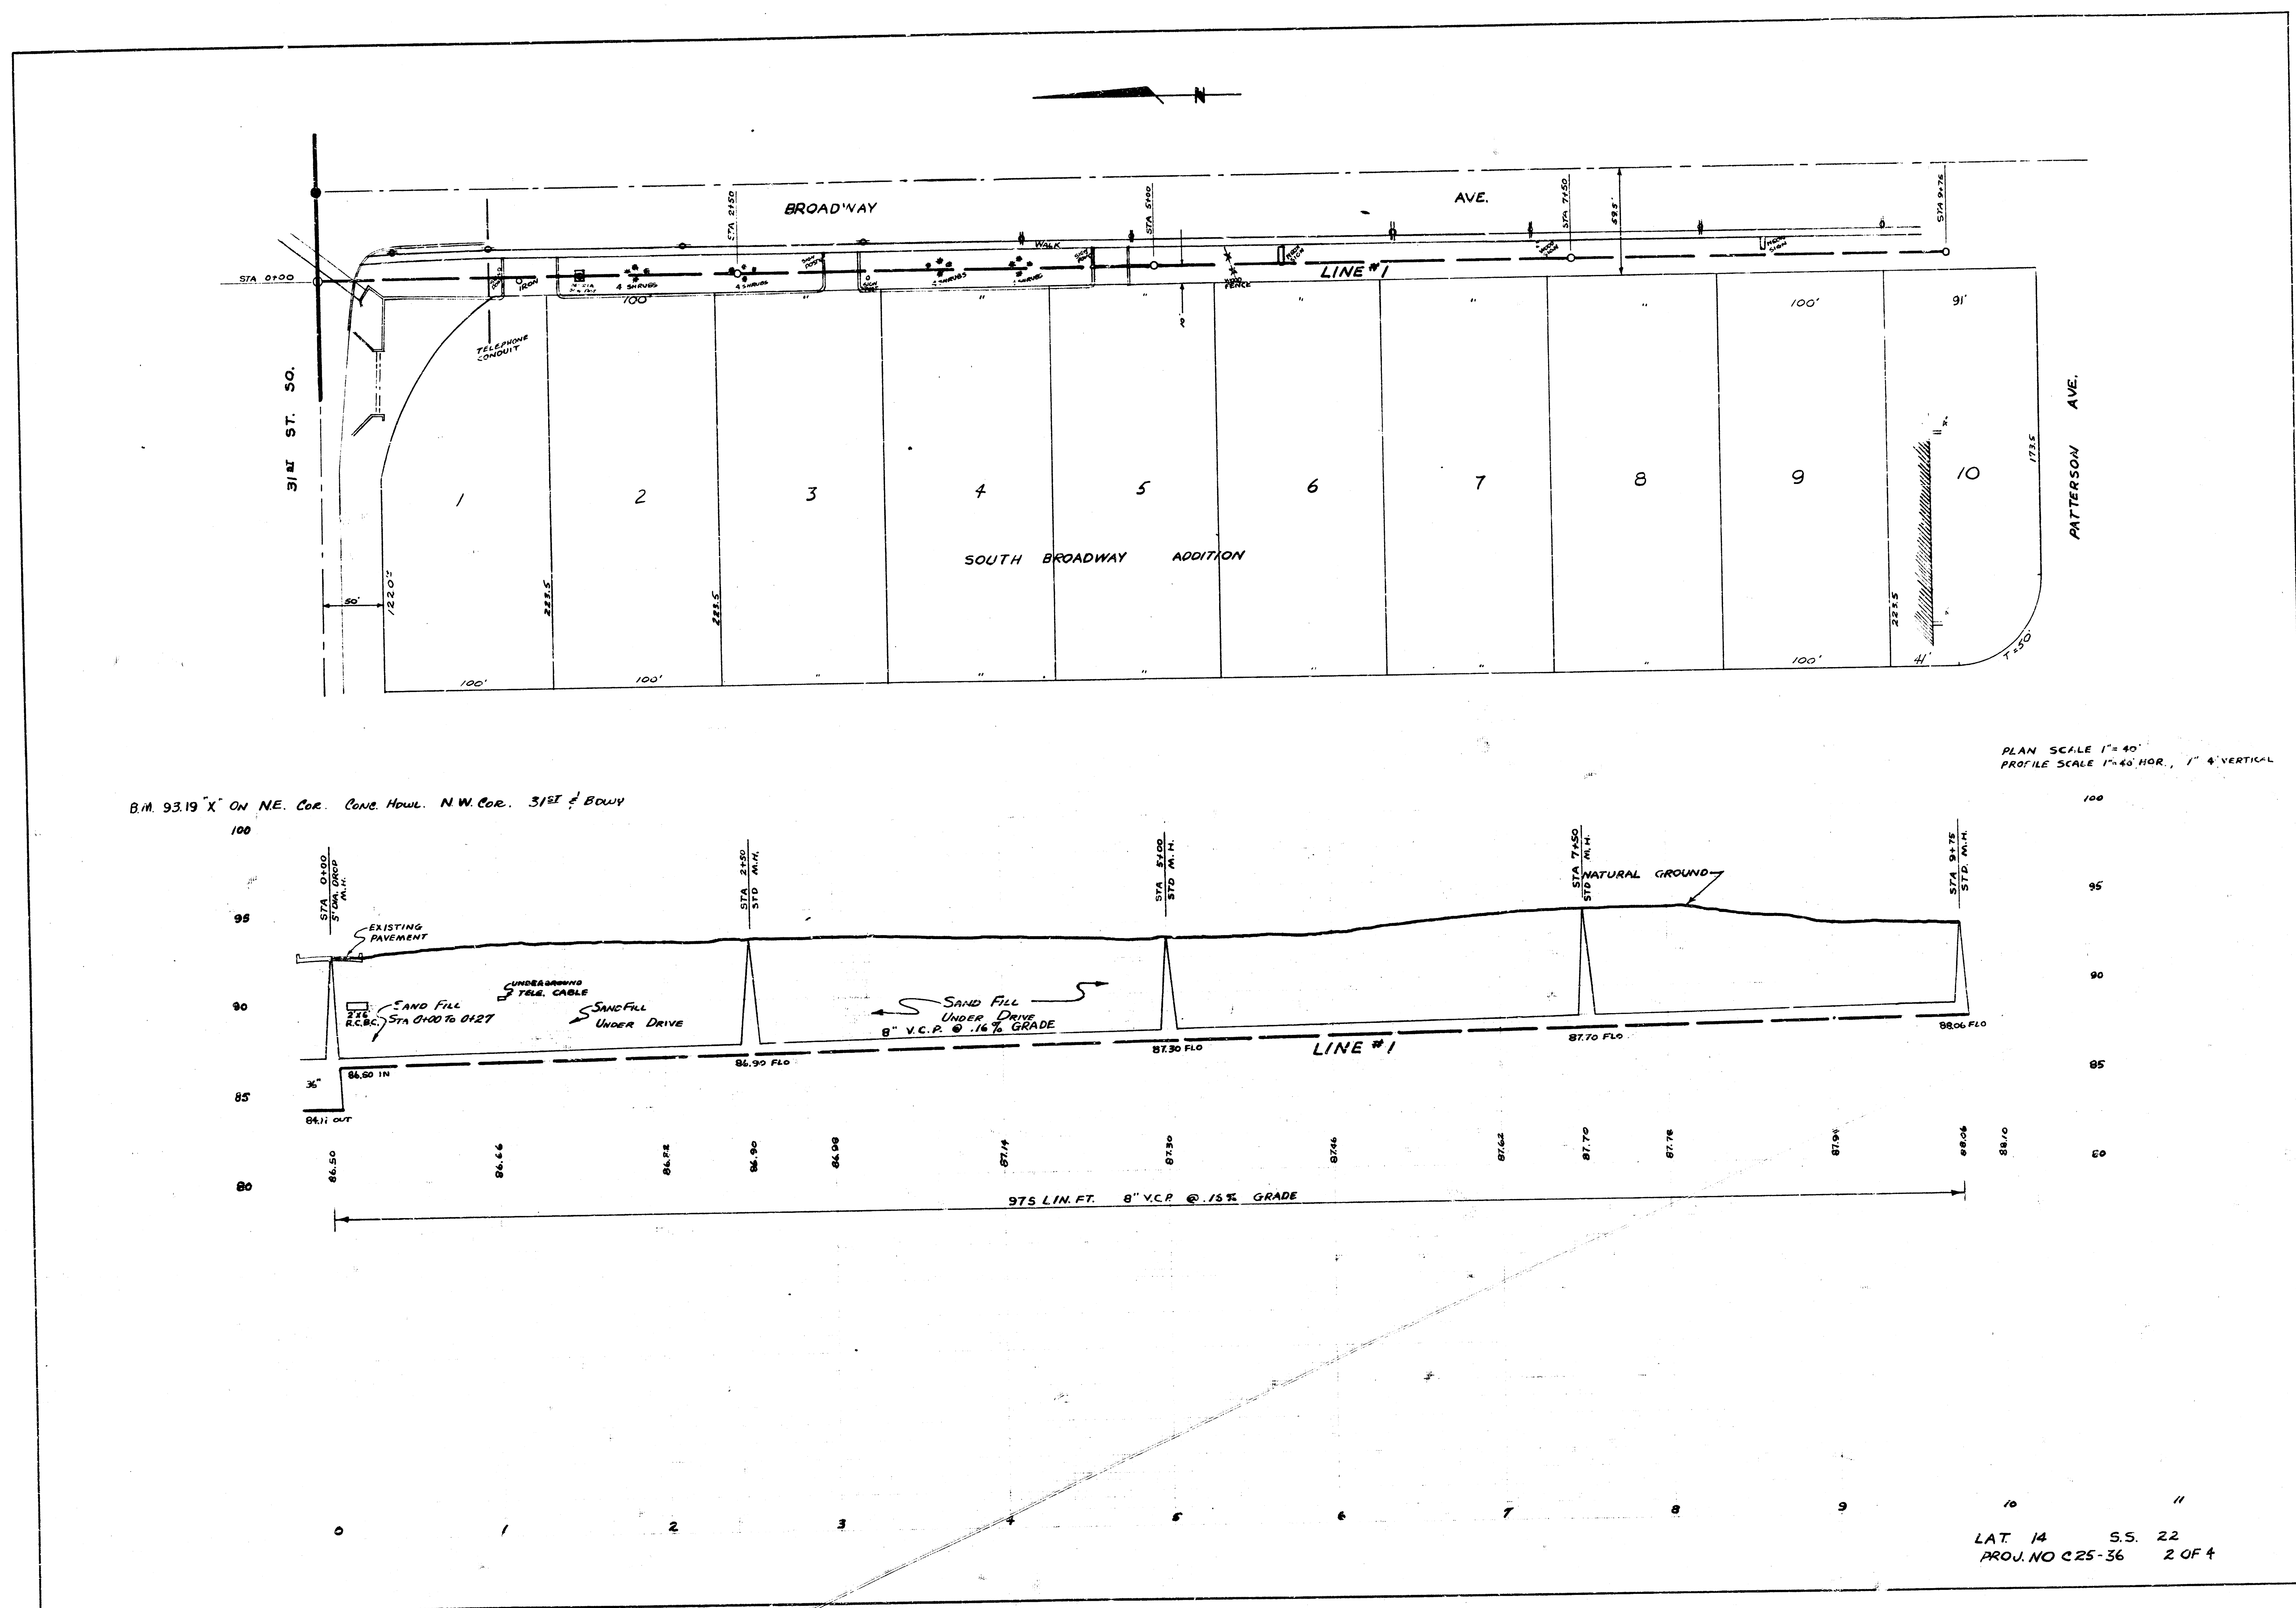


Survey - J. Young, November 1951
Drawn By - J. Davis
Checked By - Nov 1955
Date

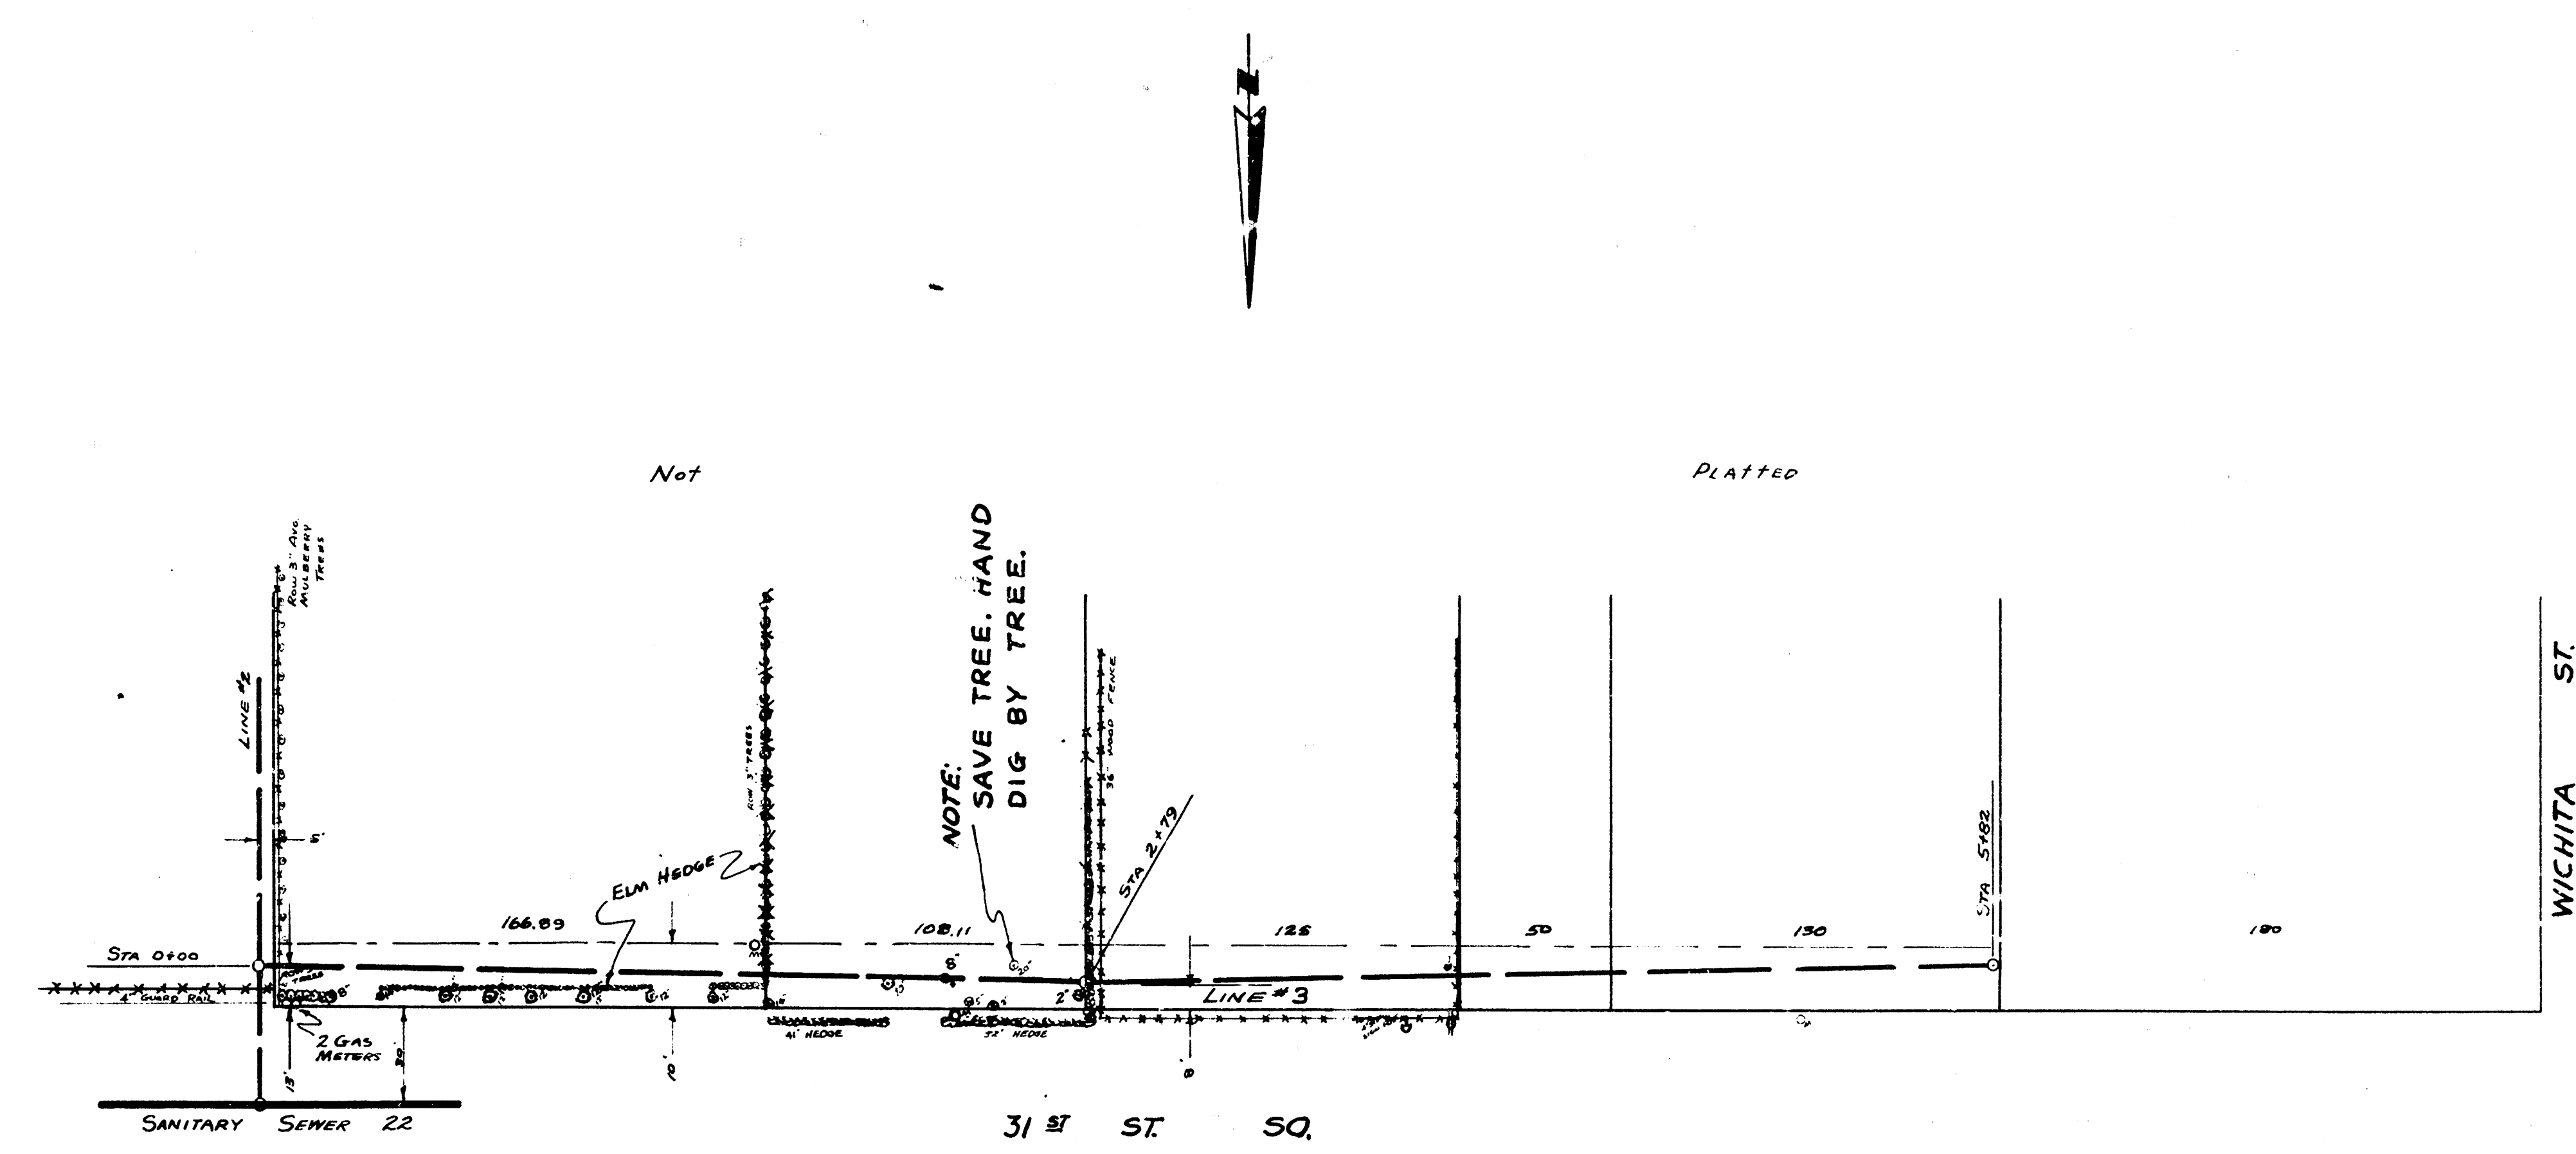

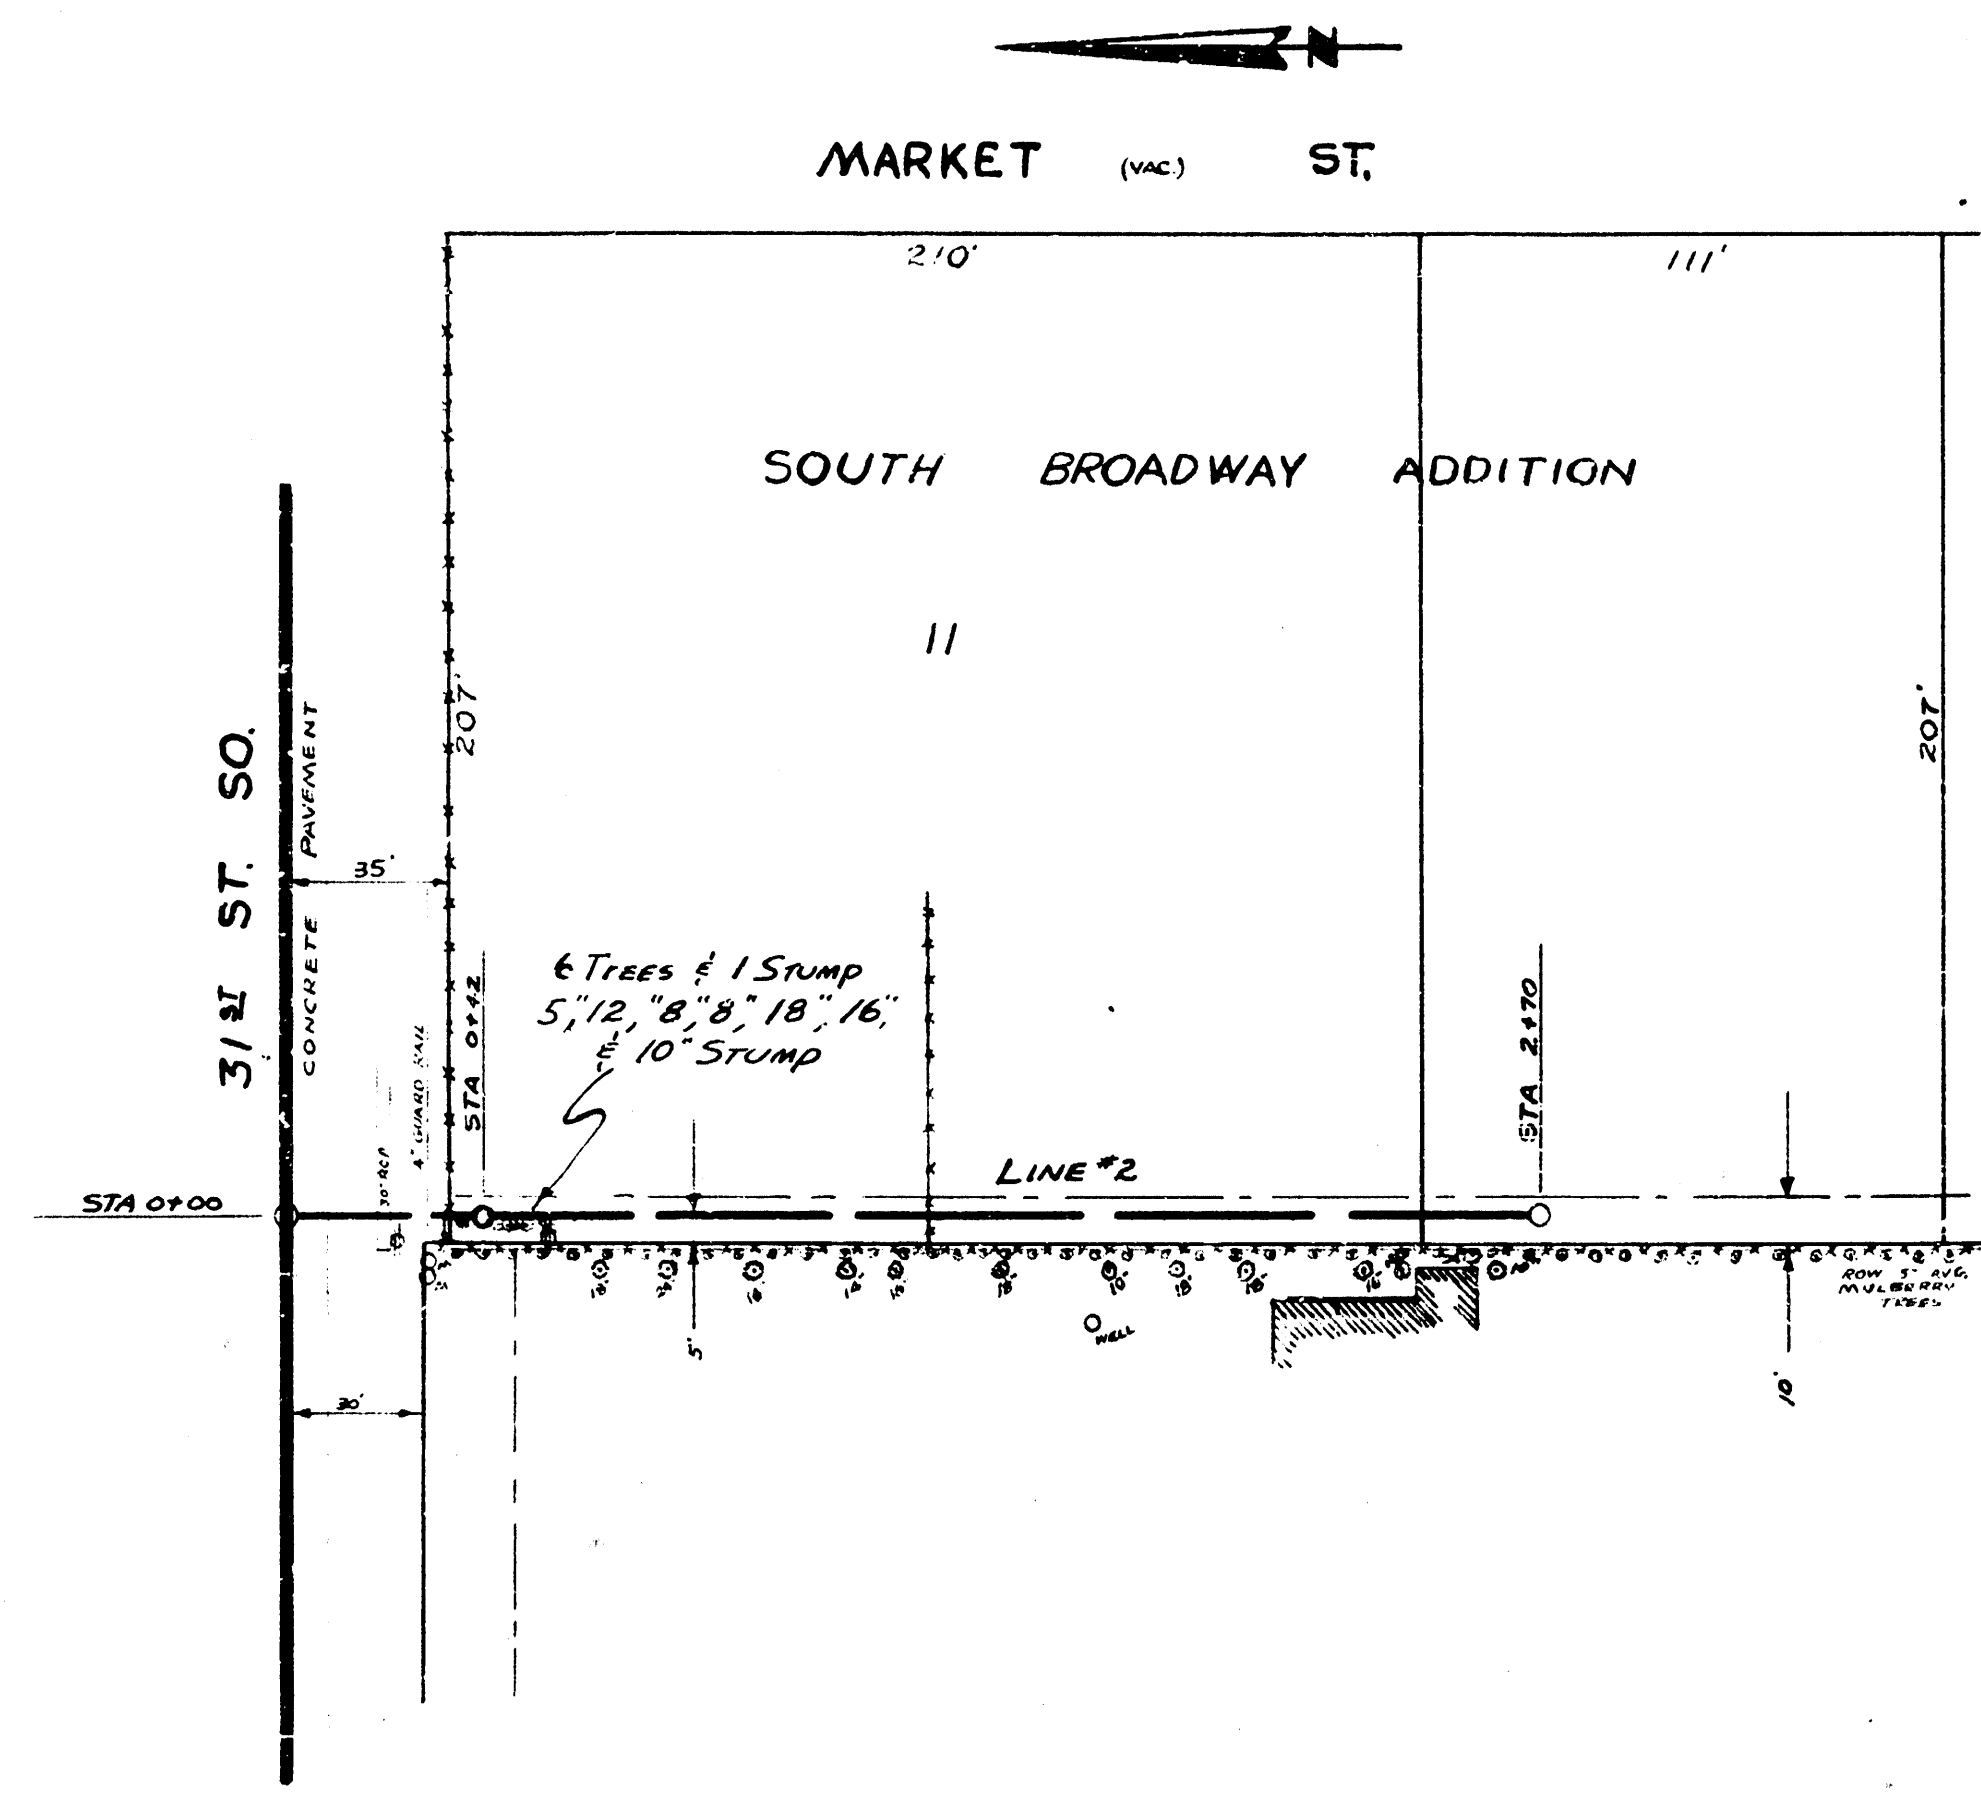

PLAN SCALE 1"=40'
PROFILE SCALE 1"=40' HOR, 1"=4' VERTICAL

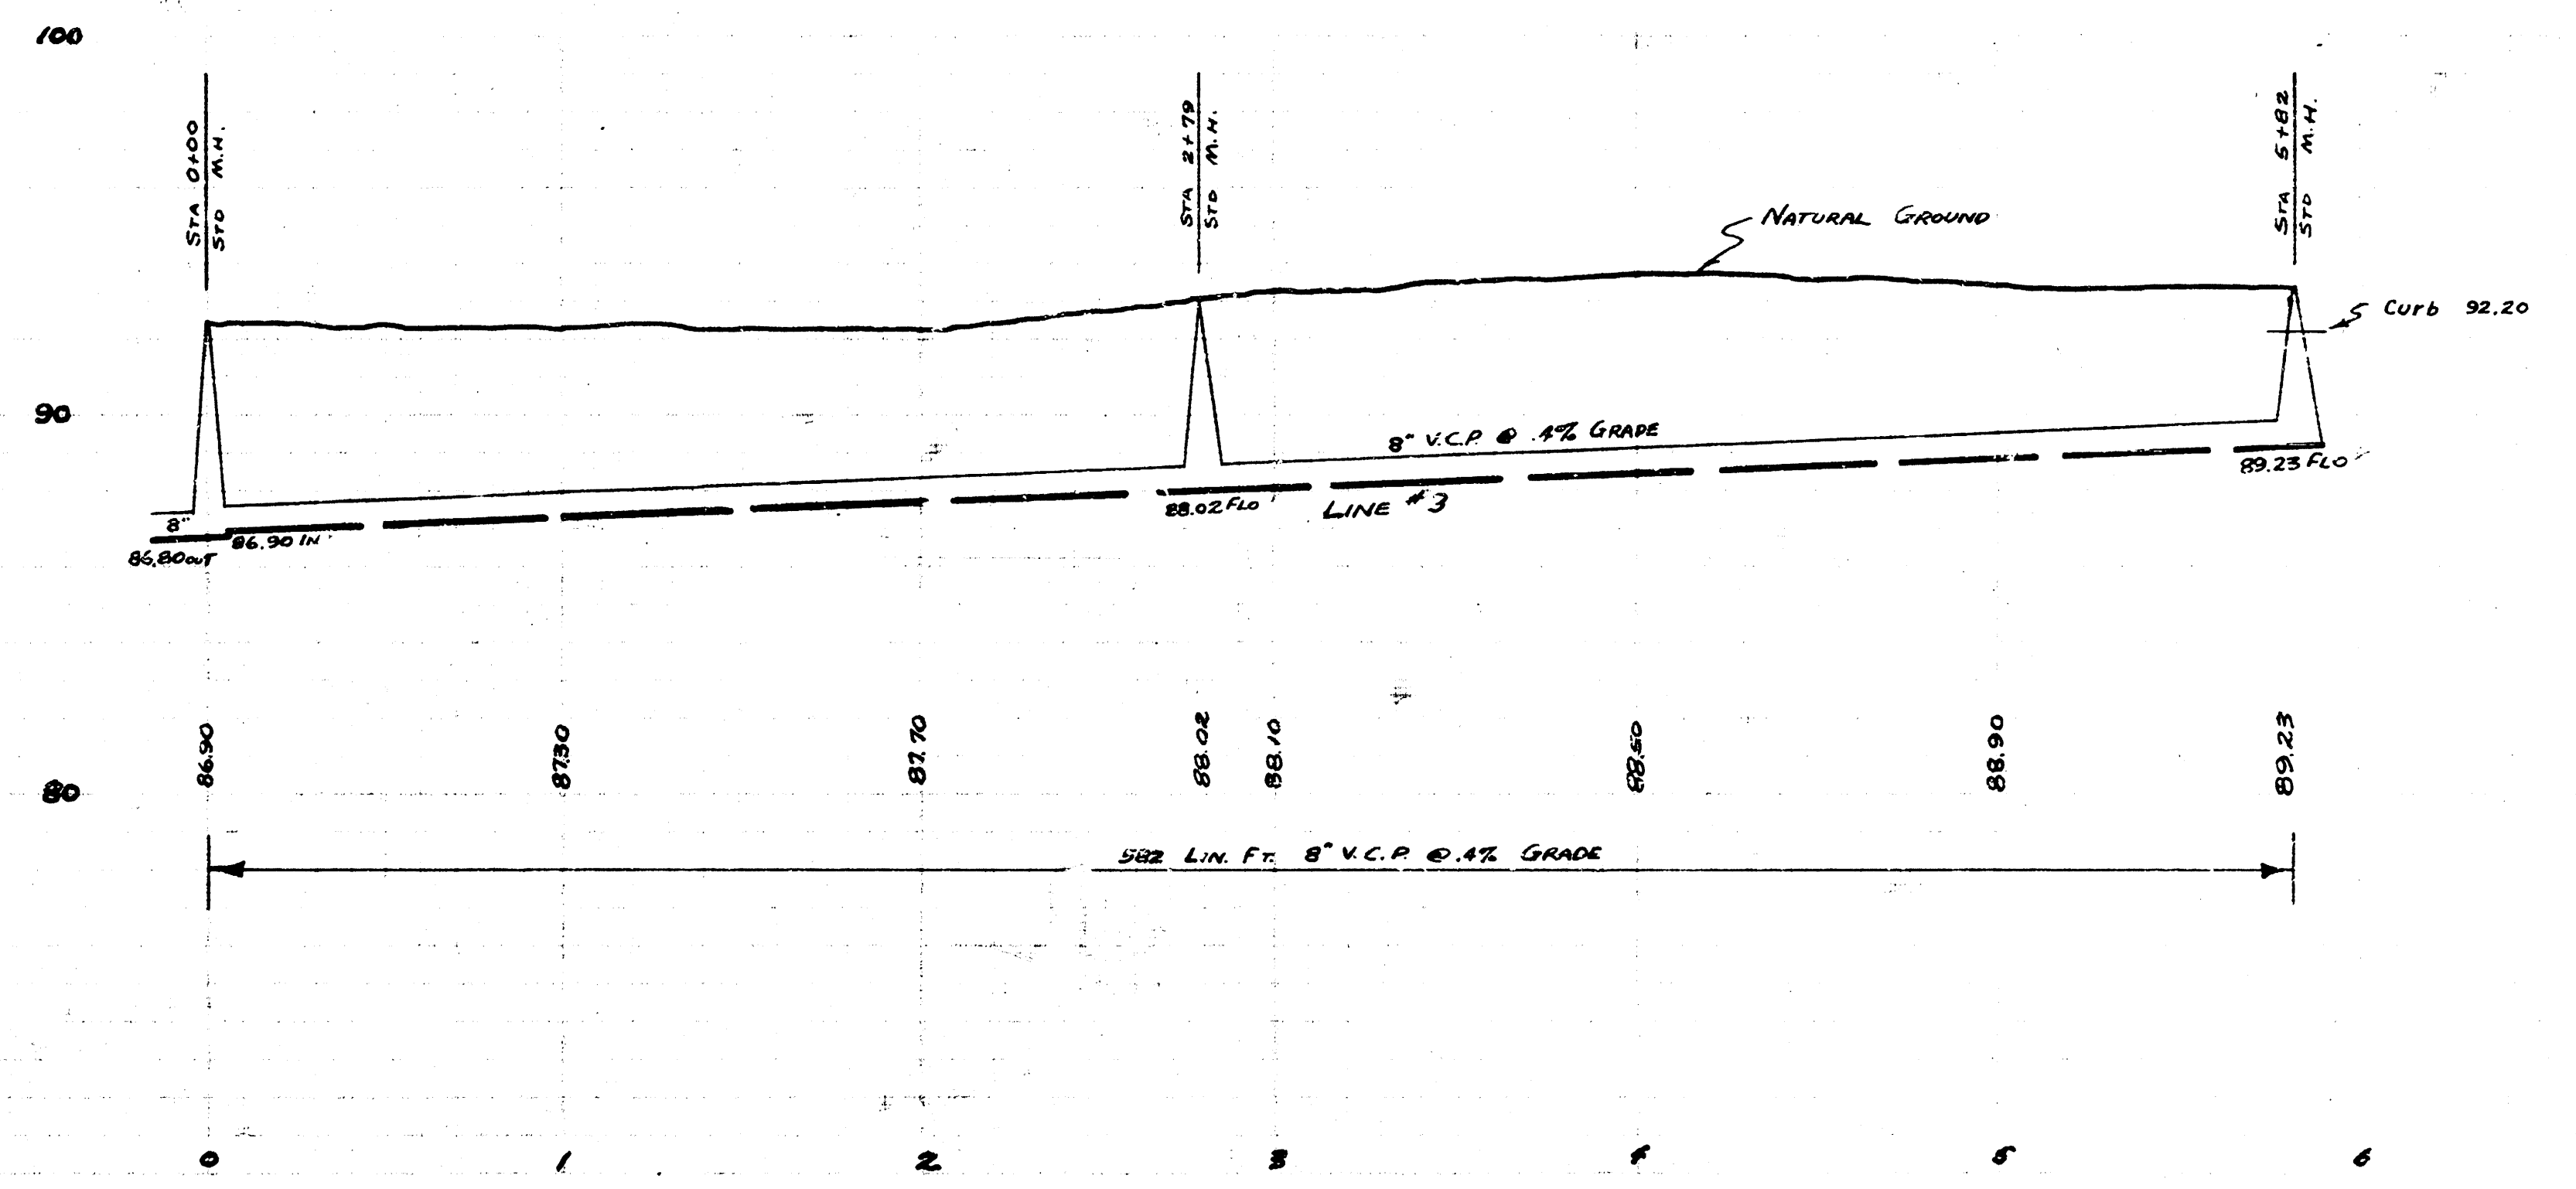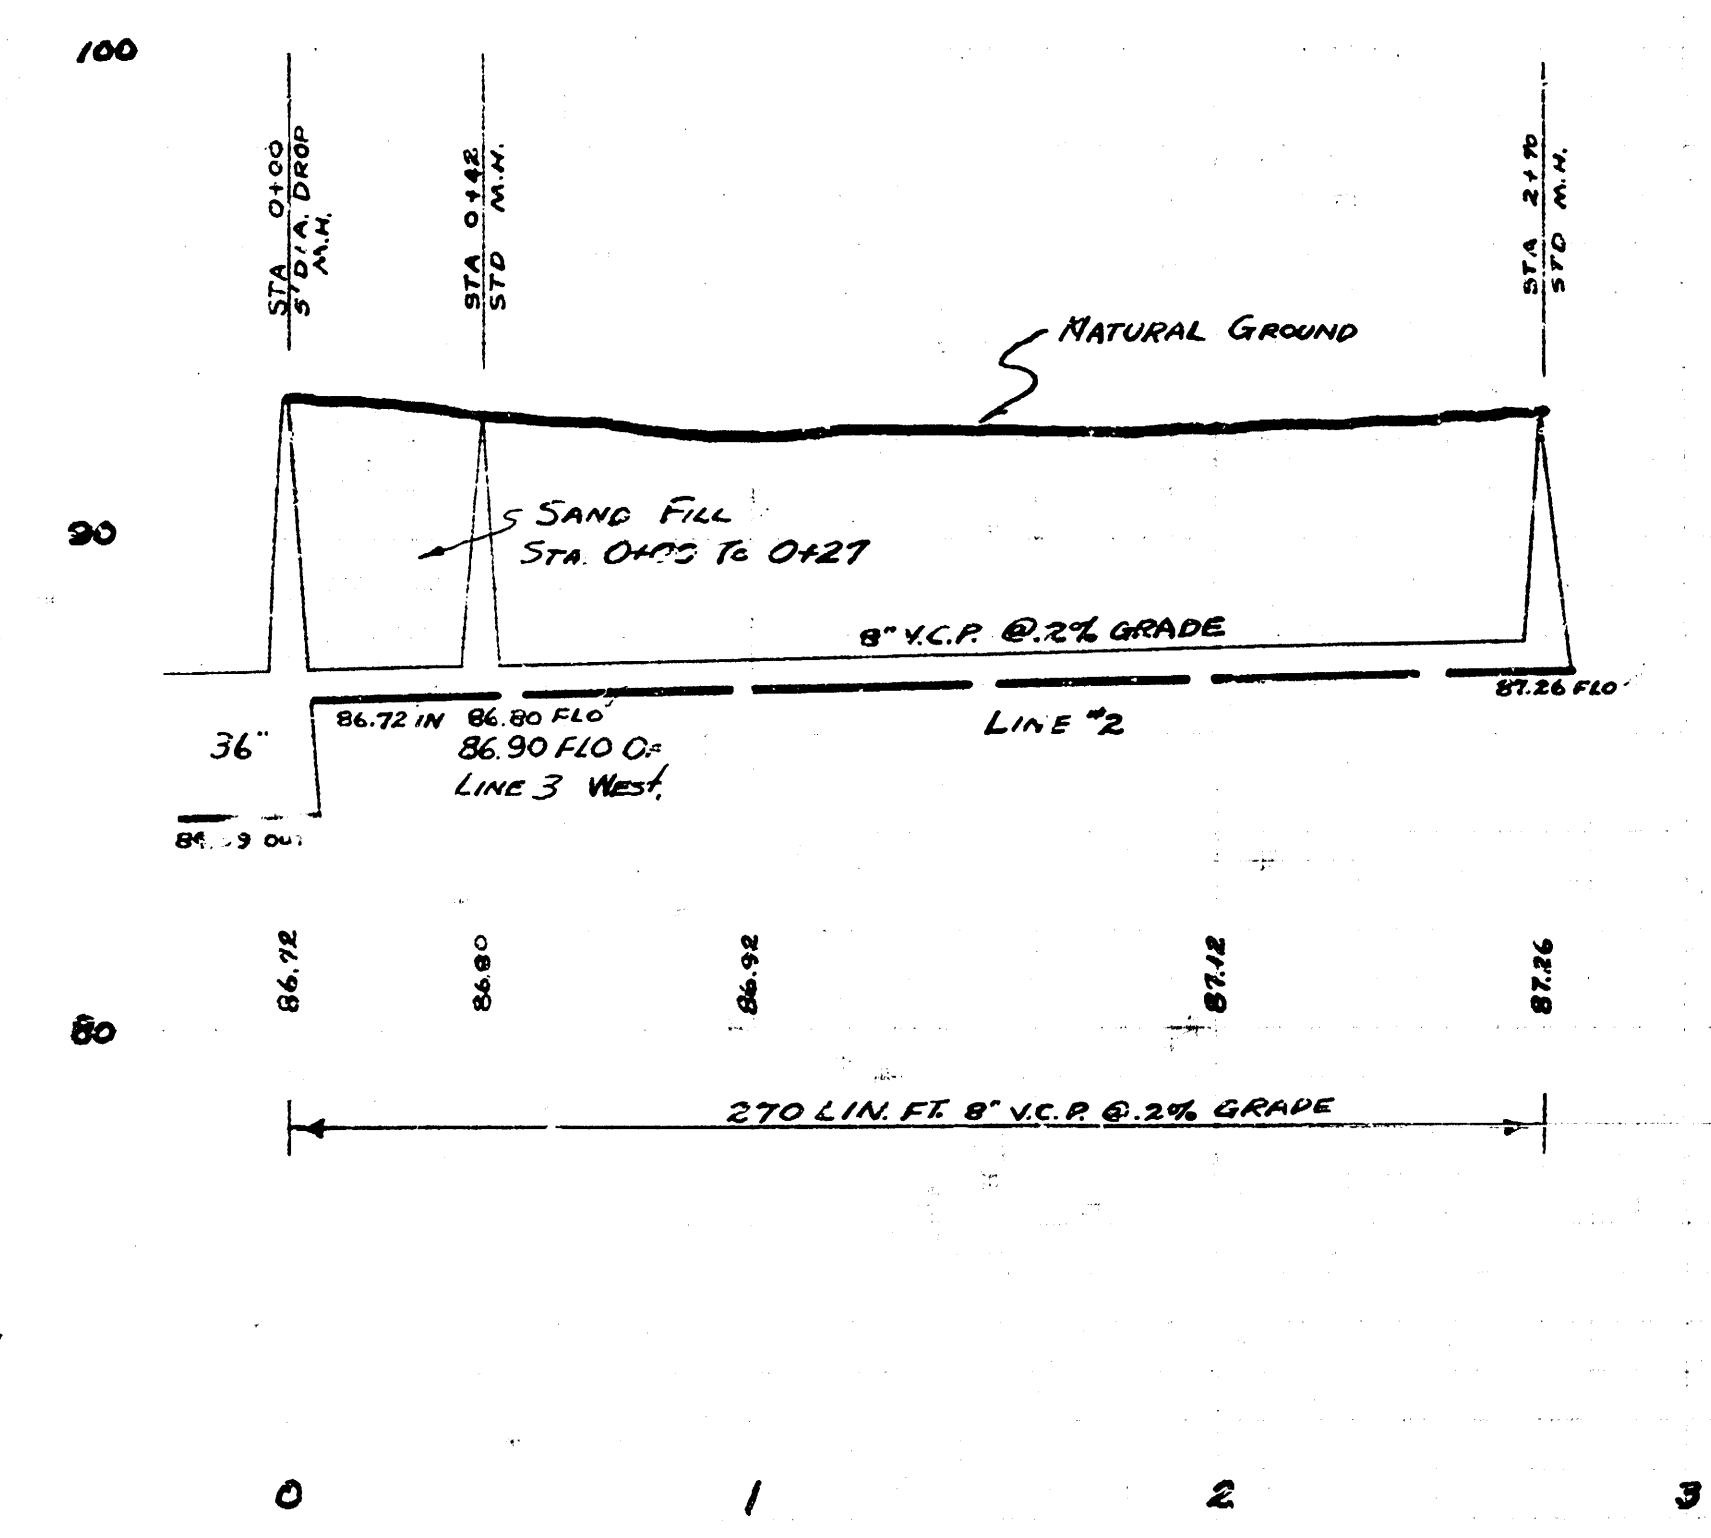

LAT. 14 SS. 22
PROJ. NO C25-36 30F4

