


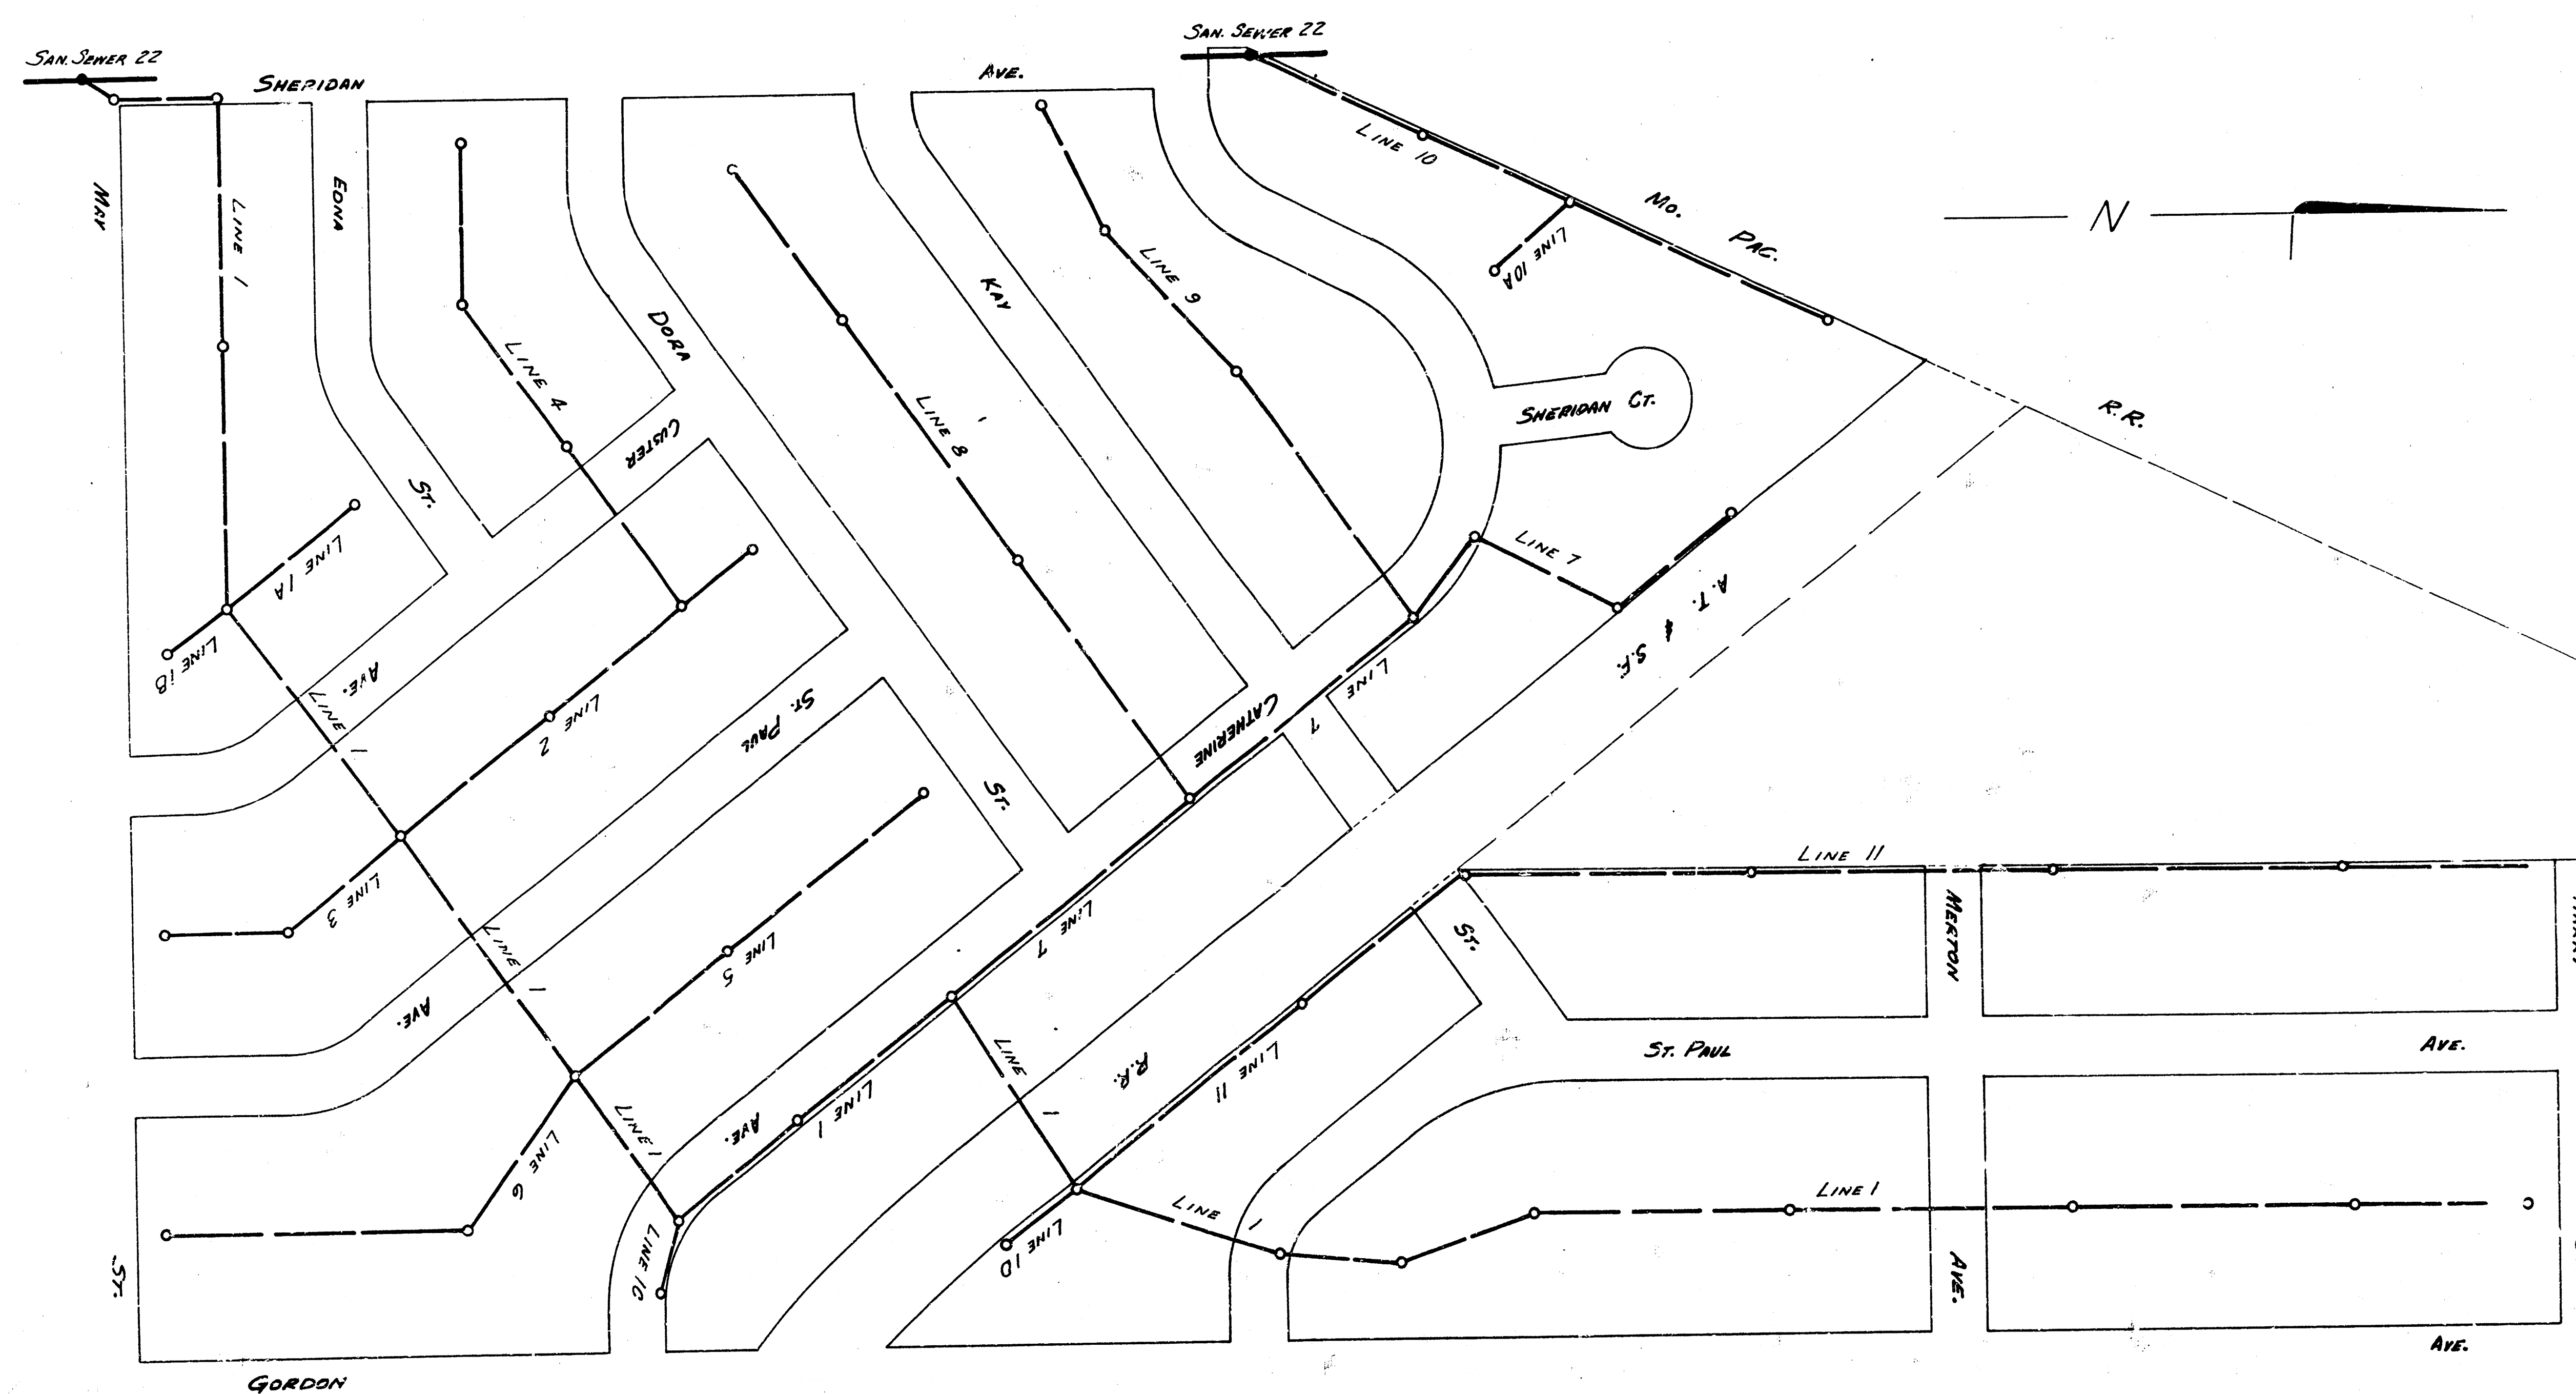


LOCATION MAP
 LATERAL NO. 15 SANITARY SEWER NO. 22
 CITY OF WICHITA, KANSAS
 B.E. SMITH CITY ENGINEER PROJECT NO. C25-48

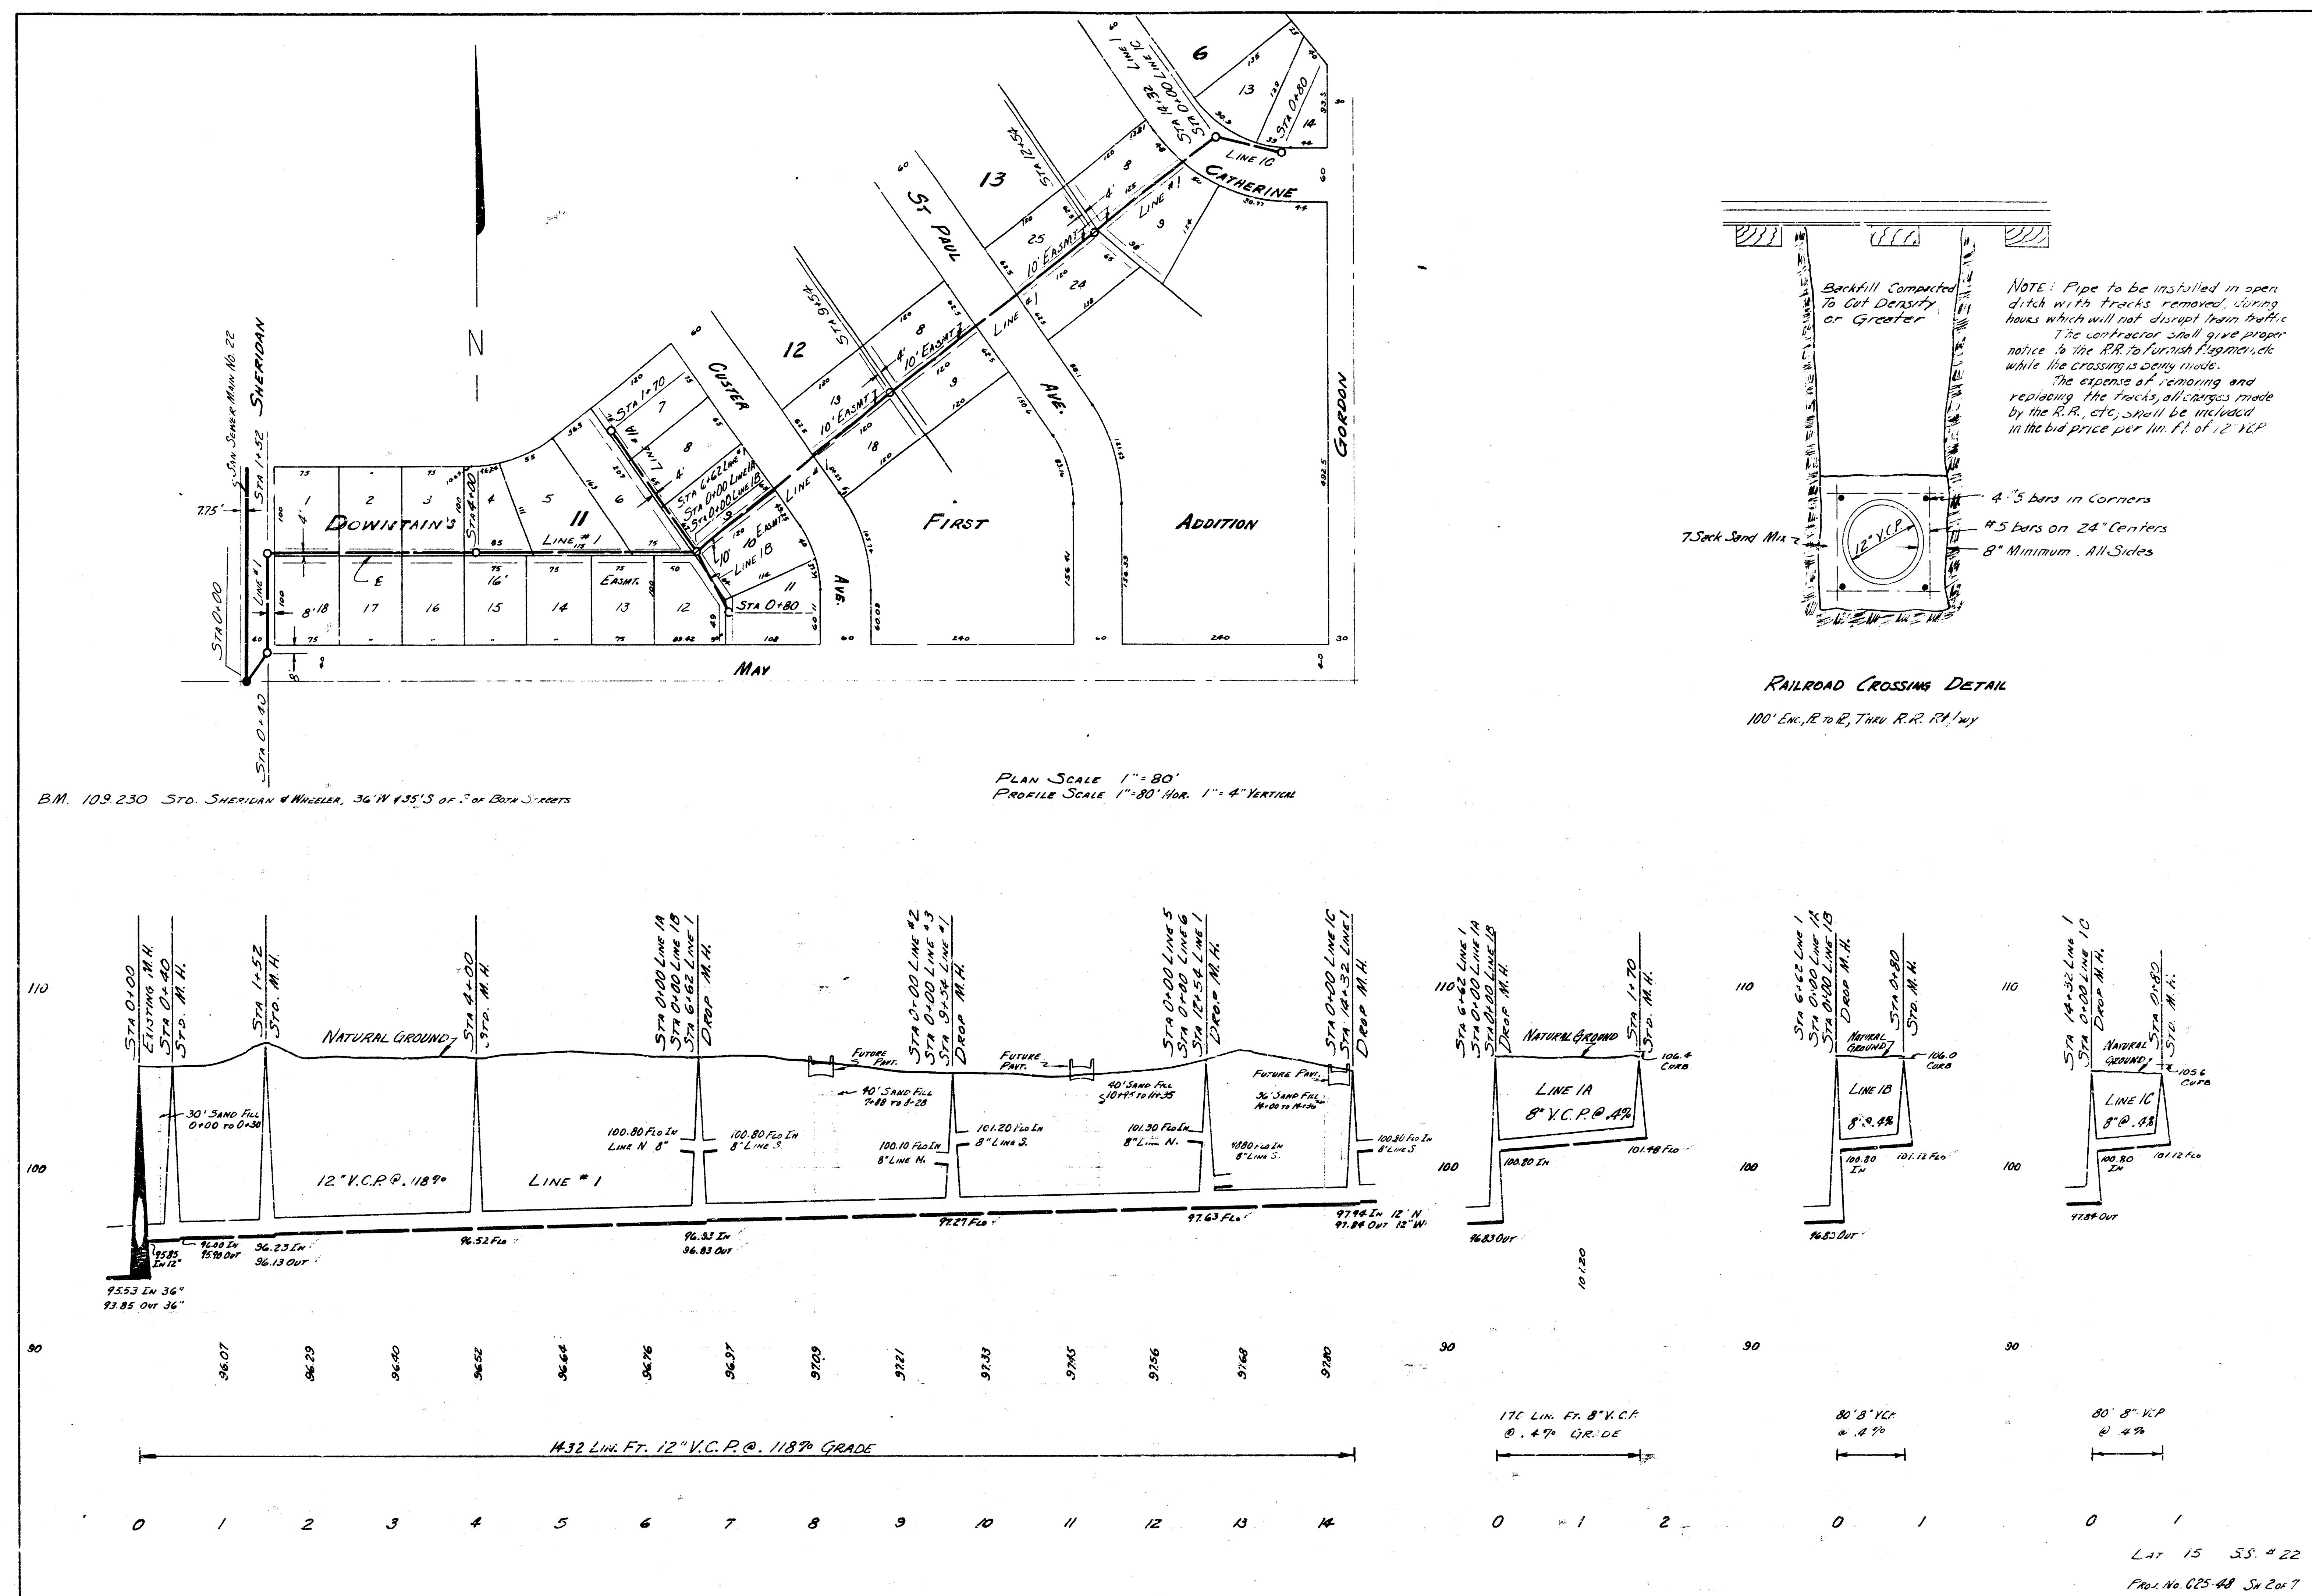


SURVEY J. Young Notebook 1221
 PLAN D. SELLERS
 CHECKED JULY 1, 1955

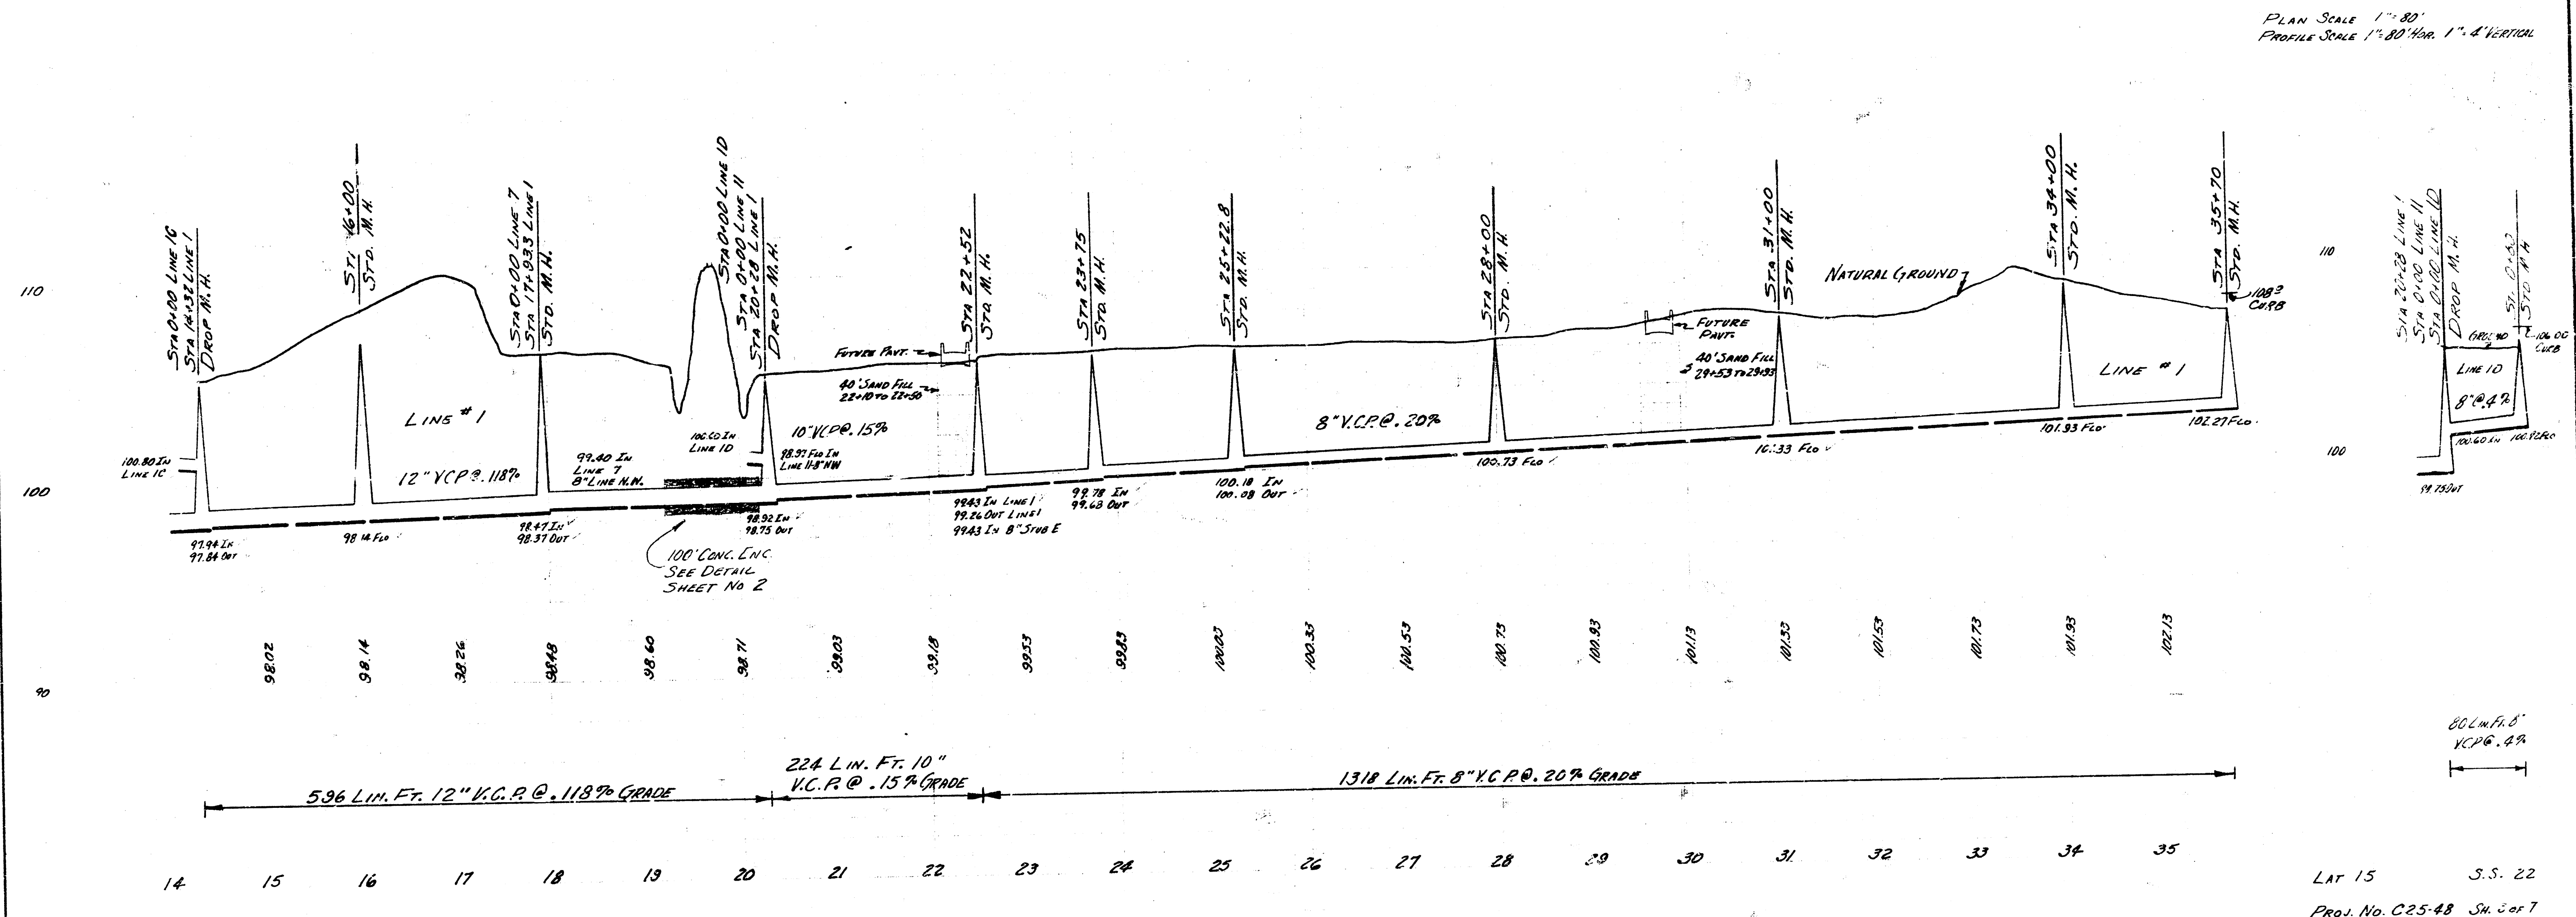

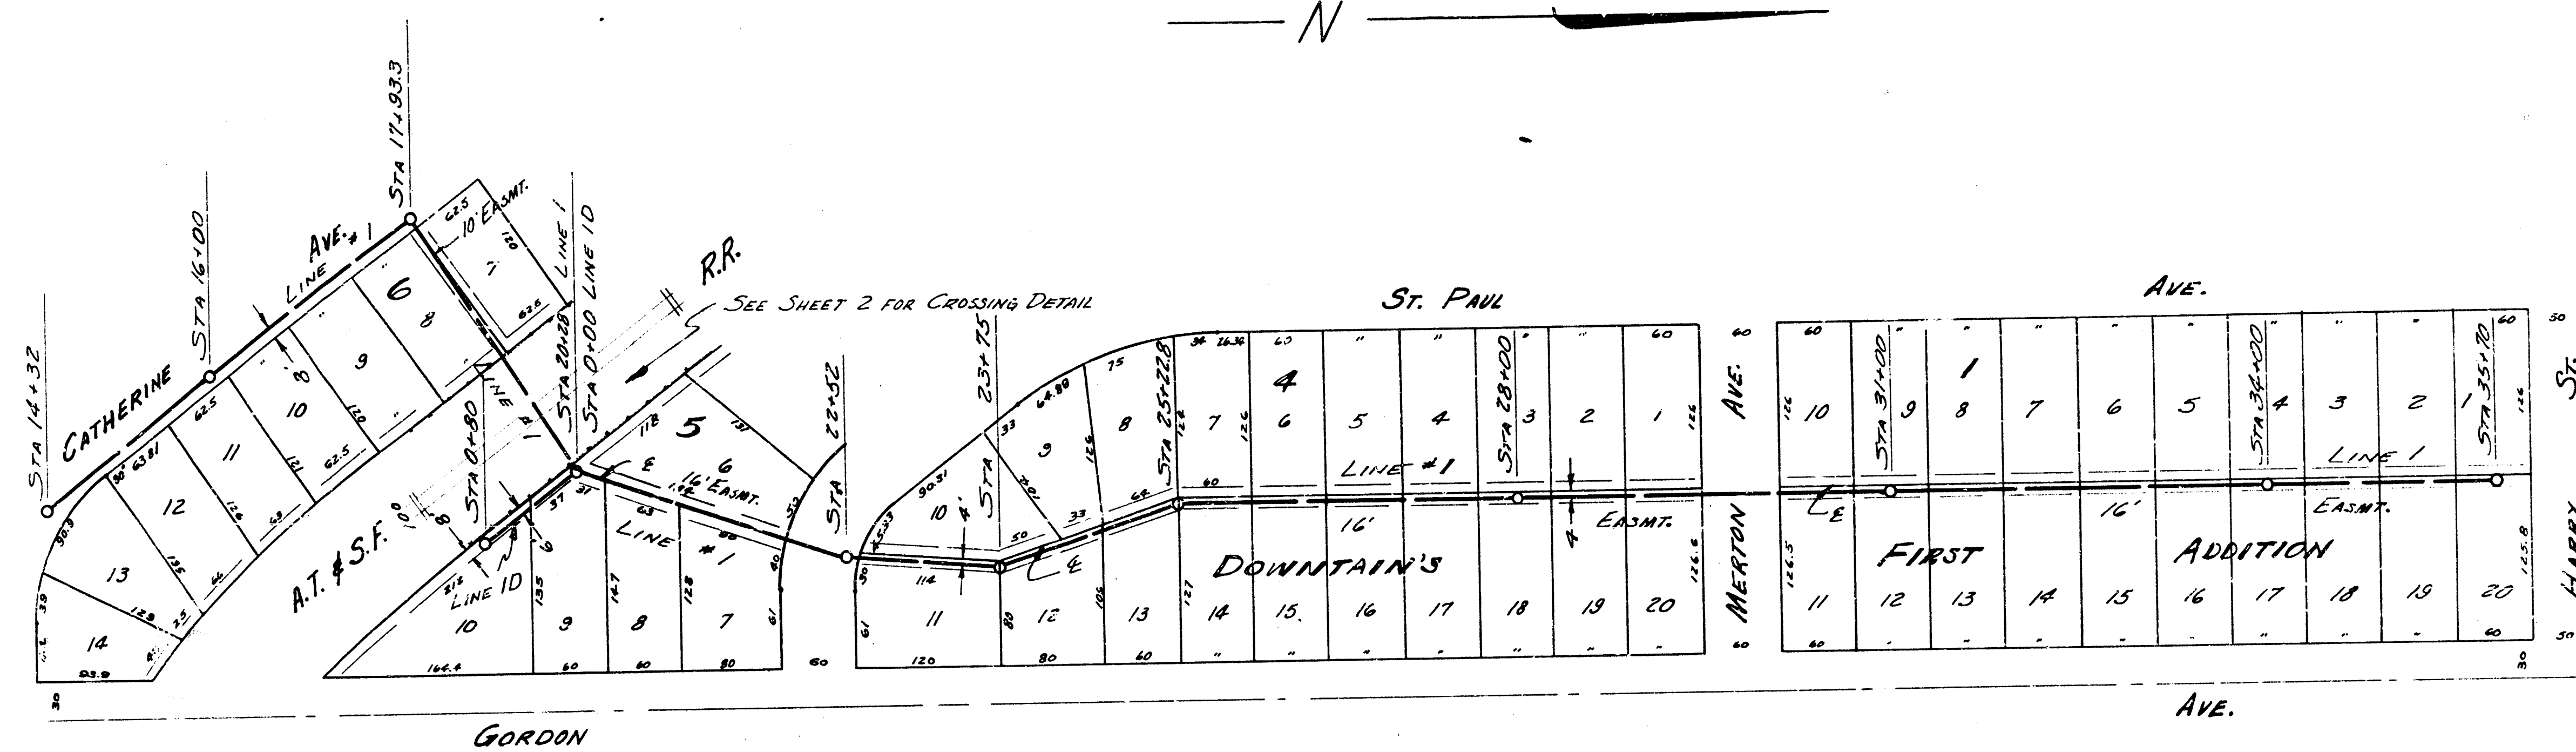







PLAN SCALE 1"=80'
PROFILE SCALE 1"=20' HOR. 1"=4' VERTICAL

LAT 15 S.S. 22
Proj. No. C25-48 Sh. 1 of 7

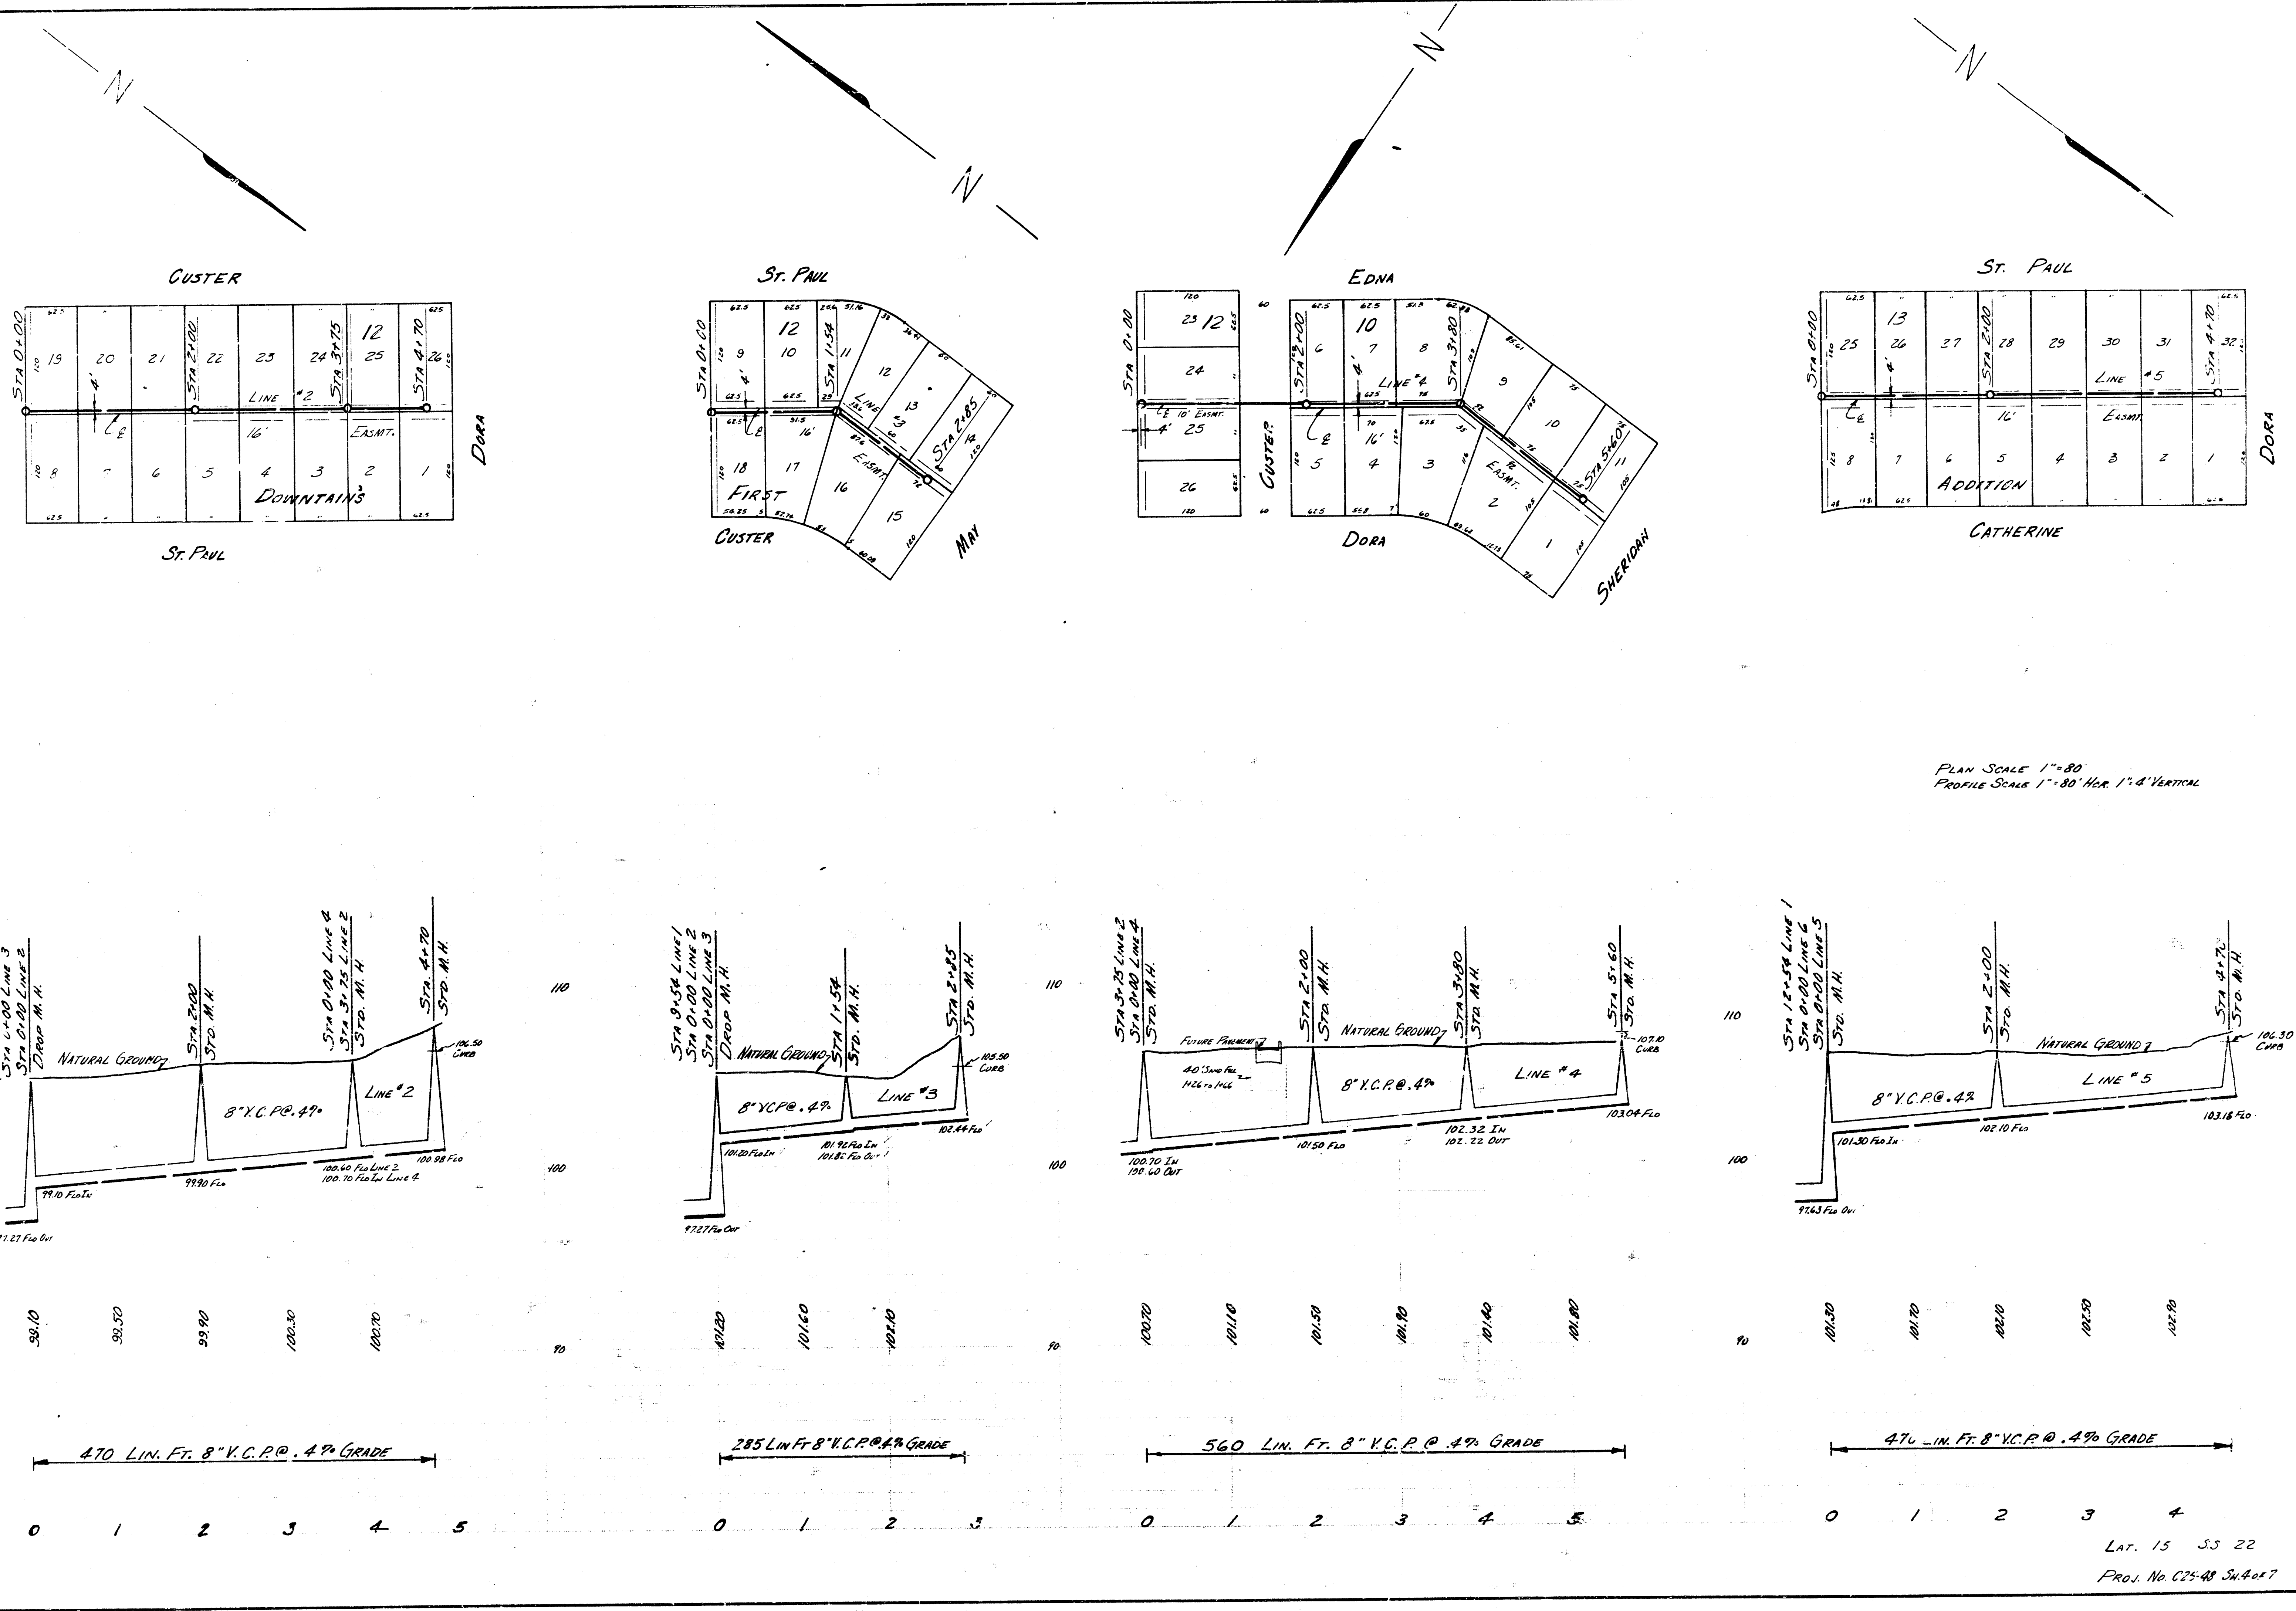


PLAN SCALE 1"=80'
PROFILE SCALE 1"=80' HOR 1"=8' VERTICAL

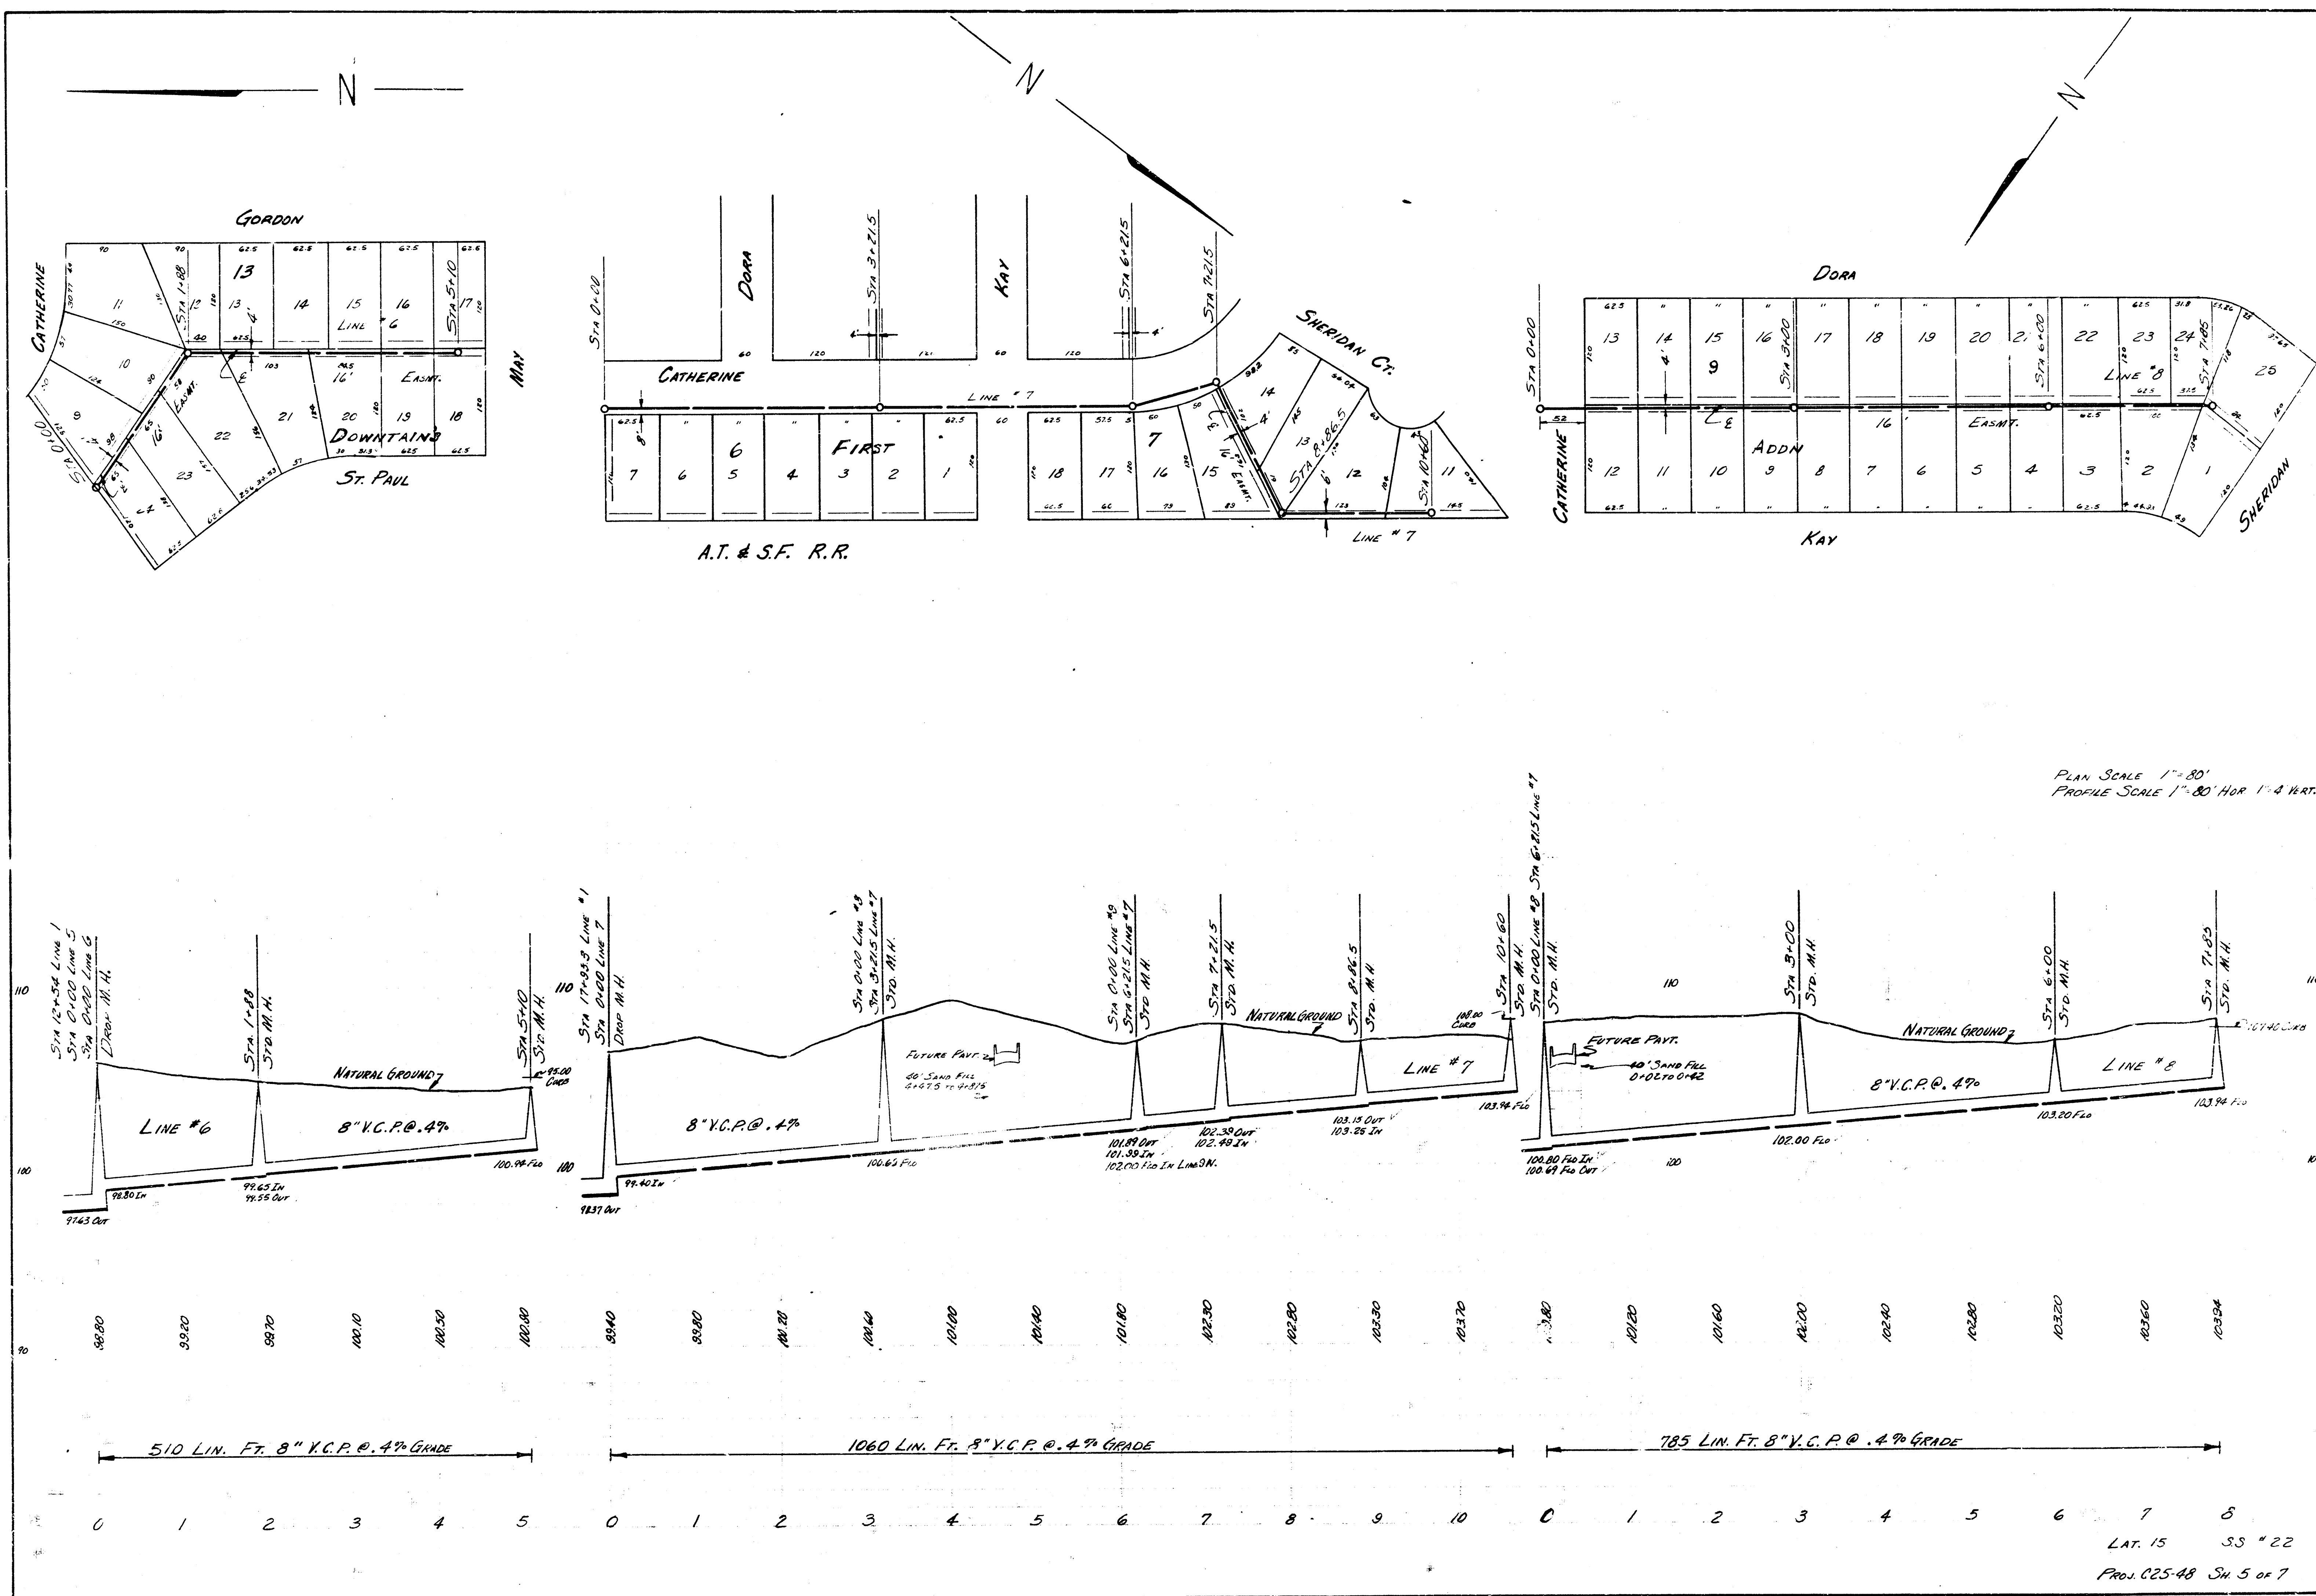


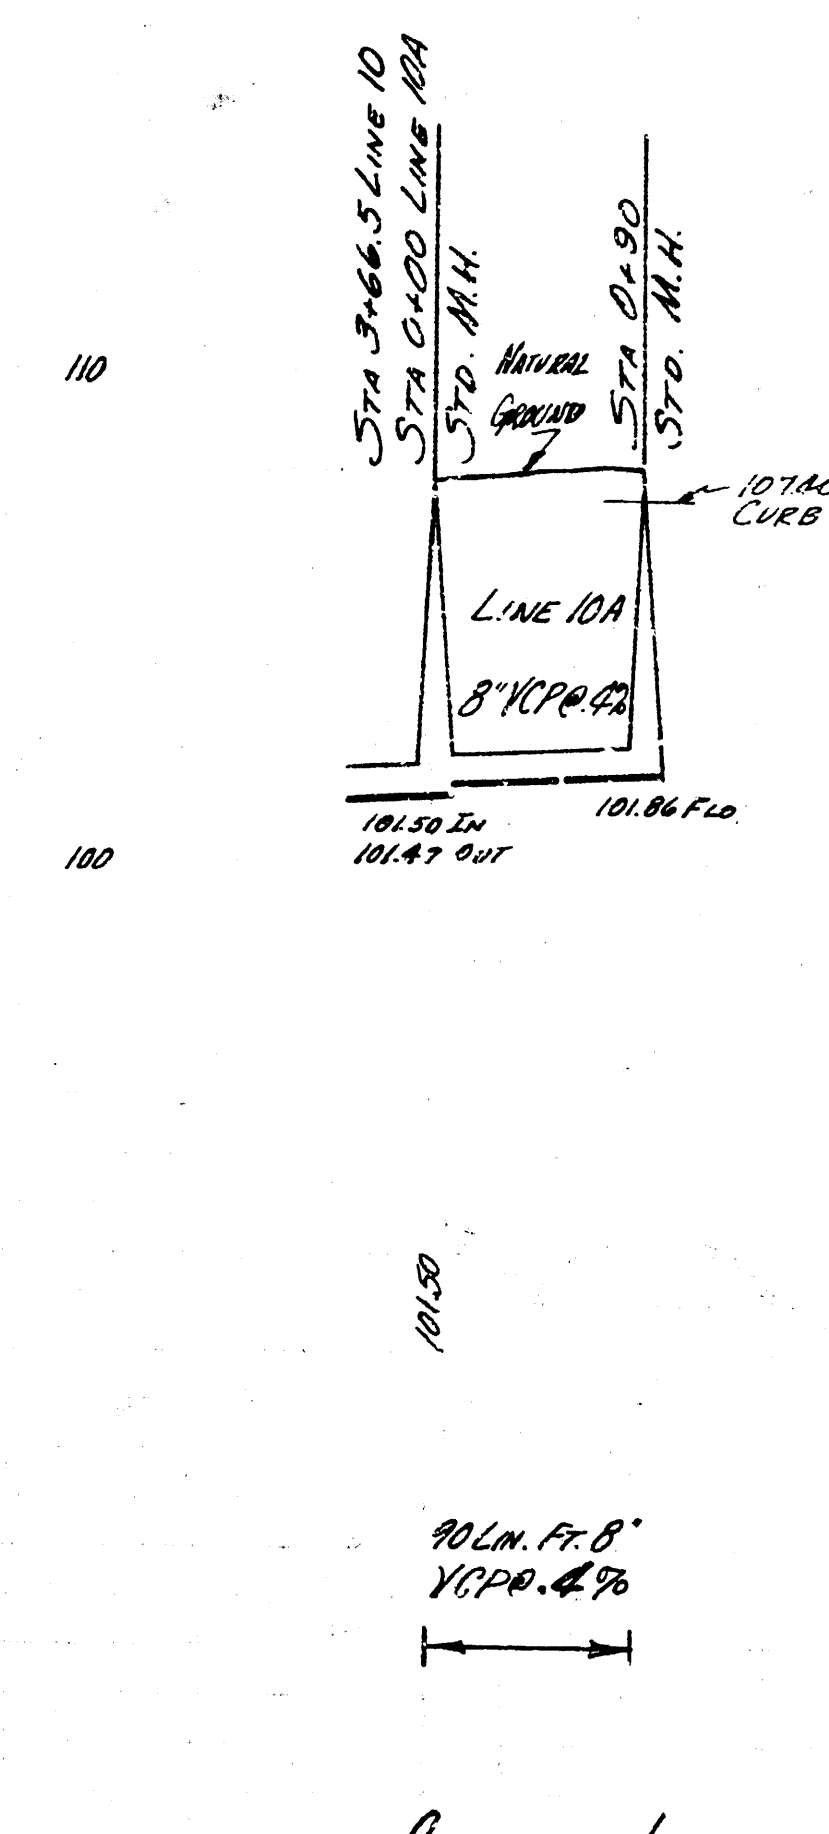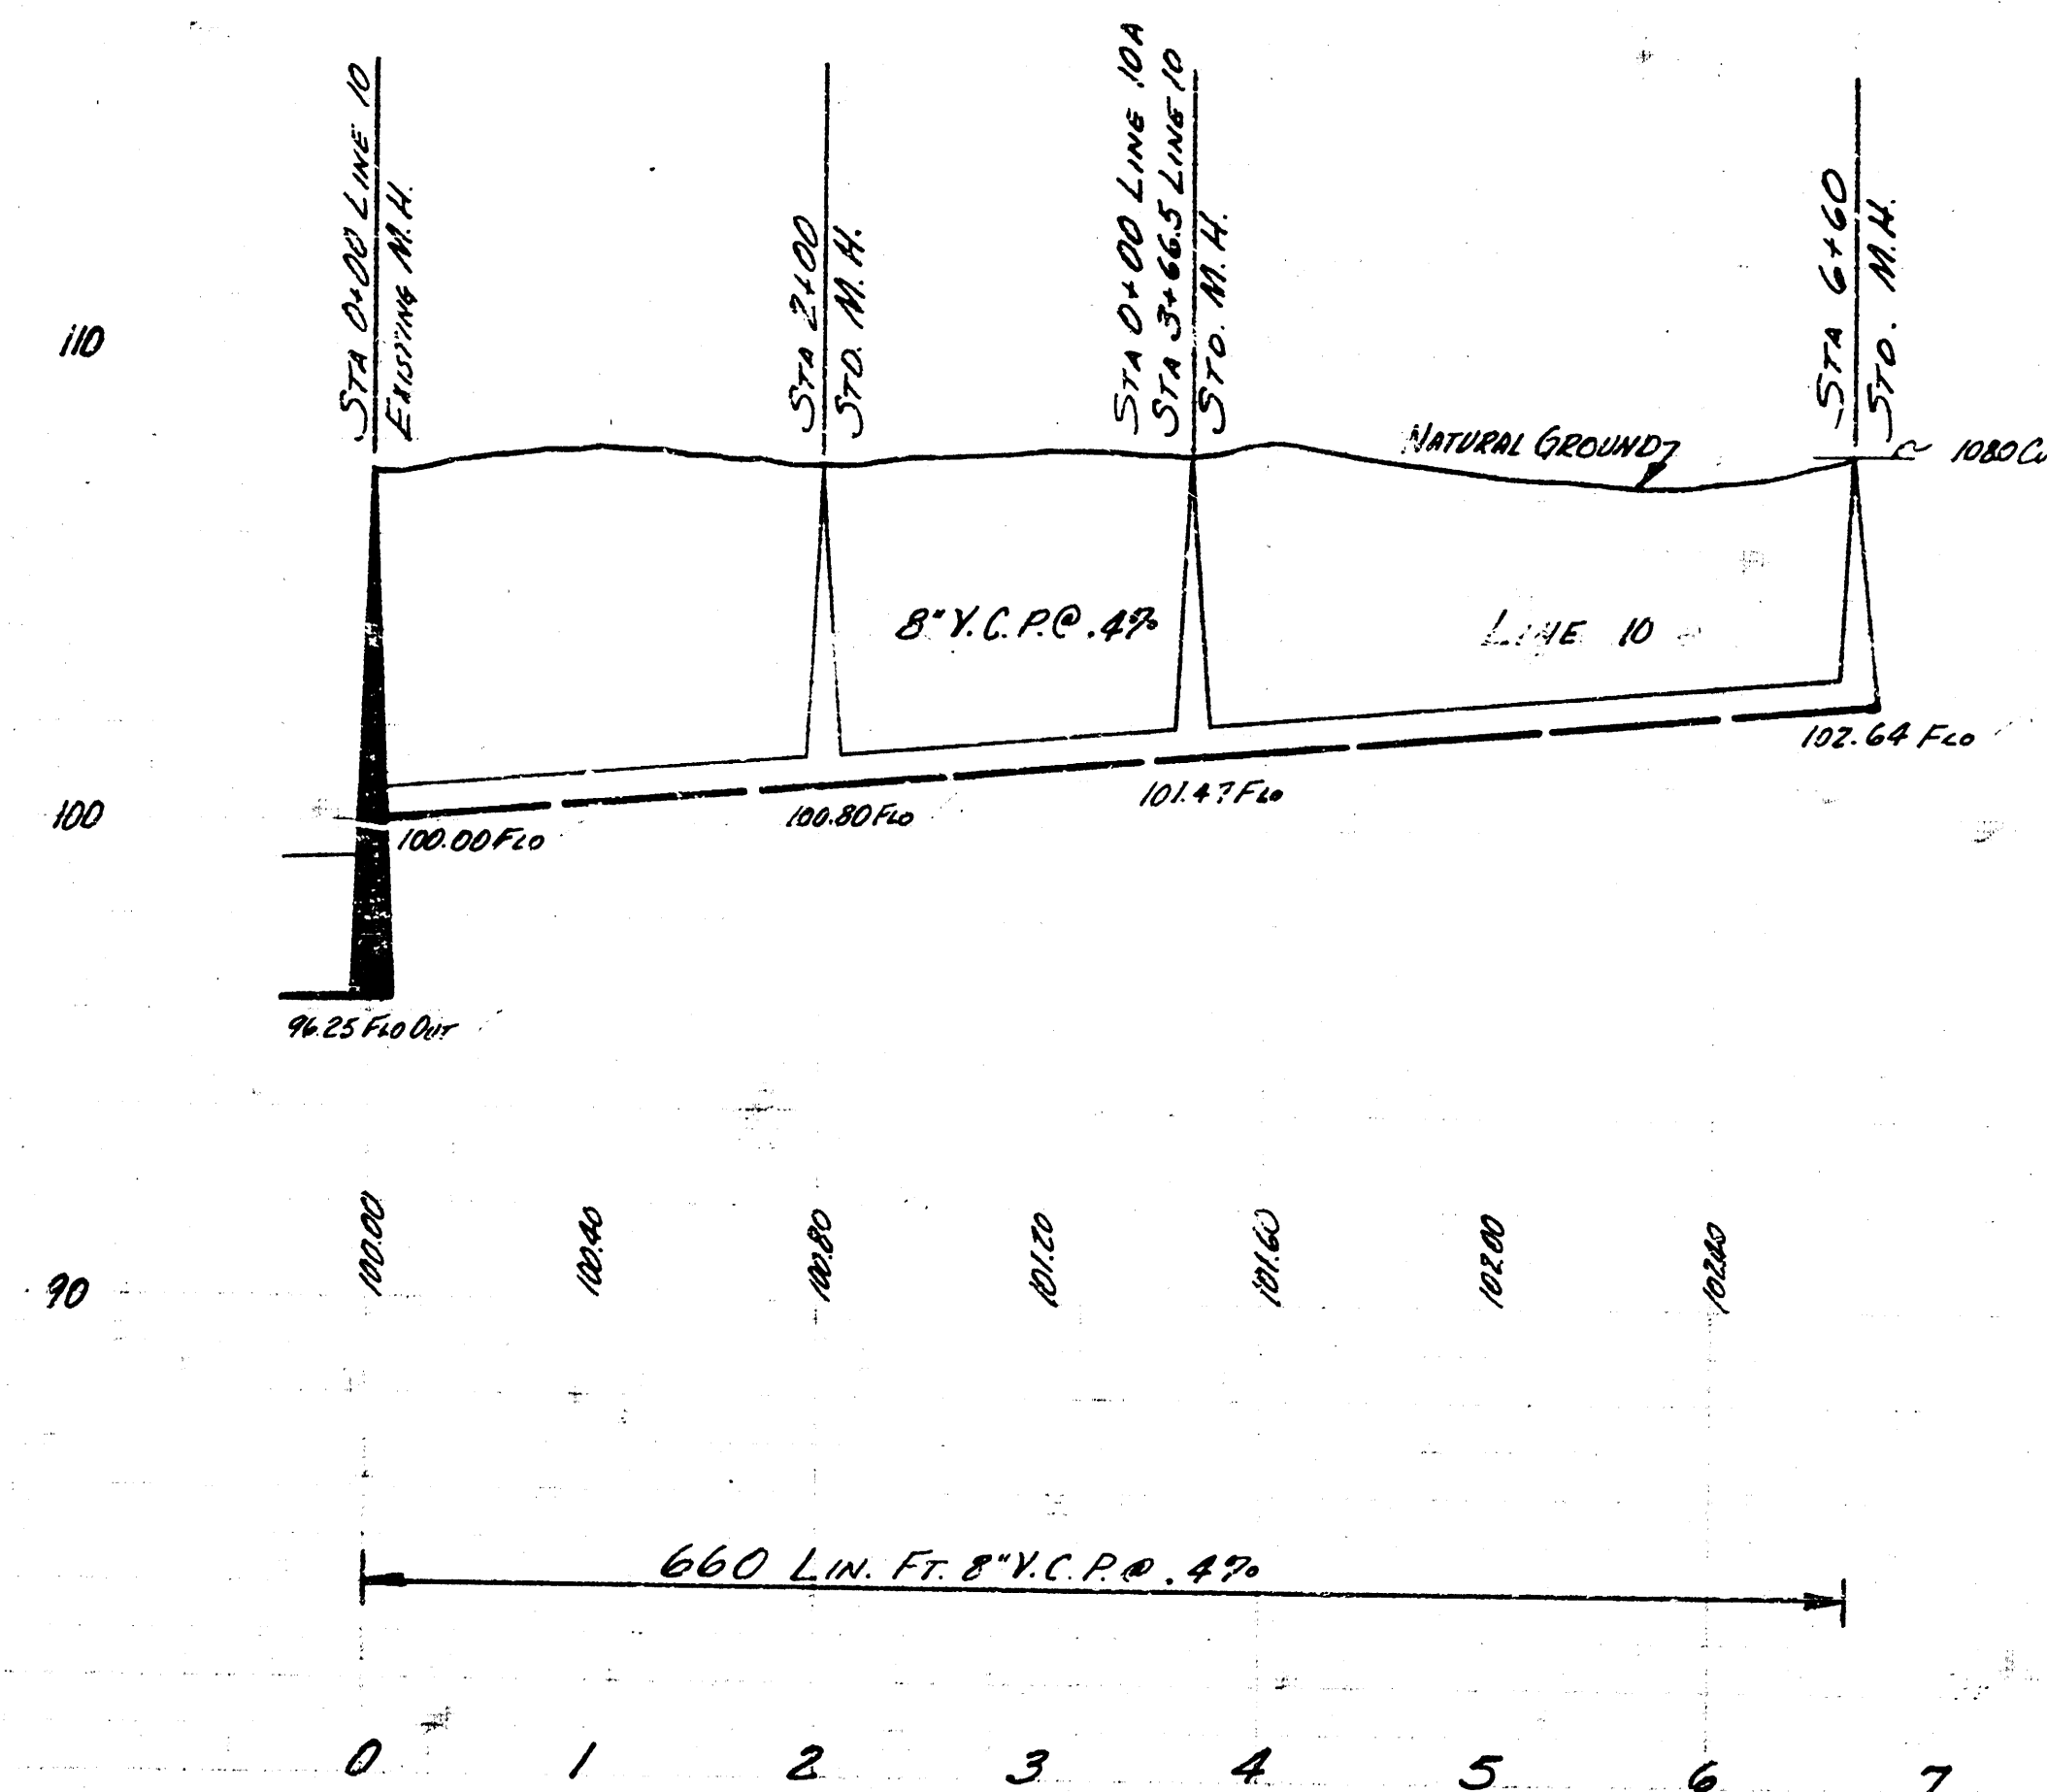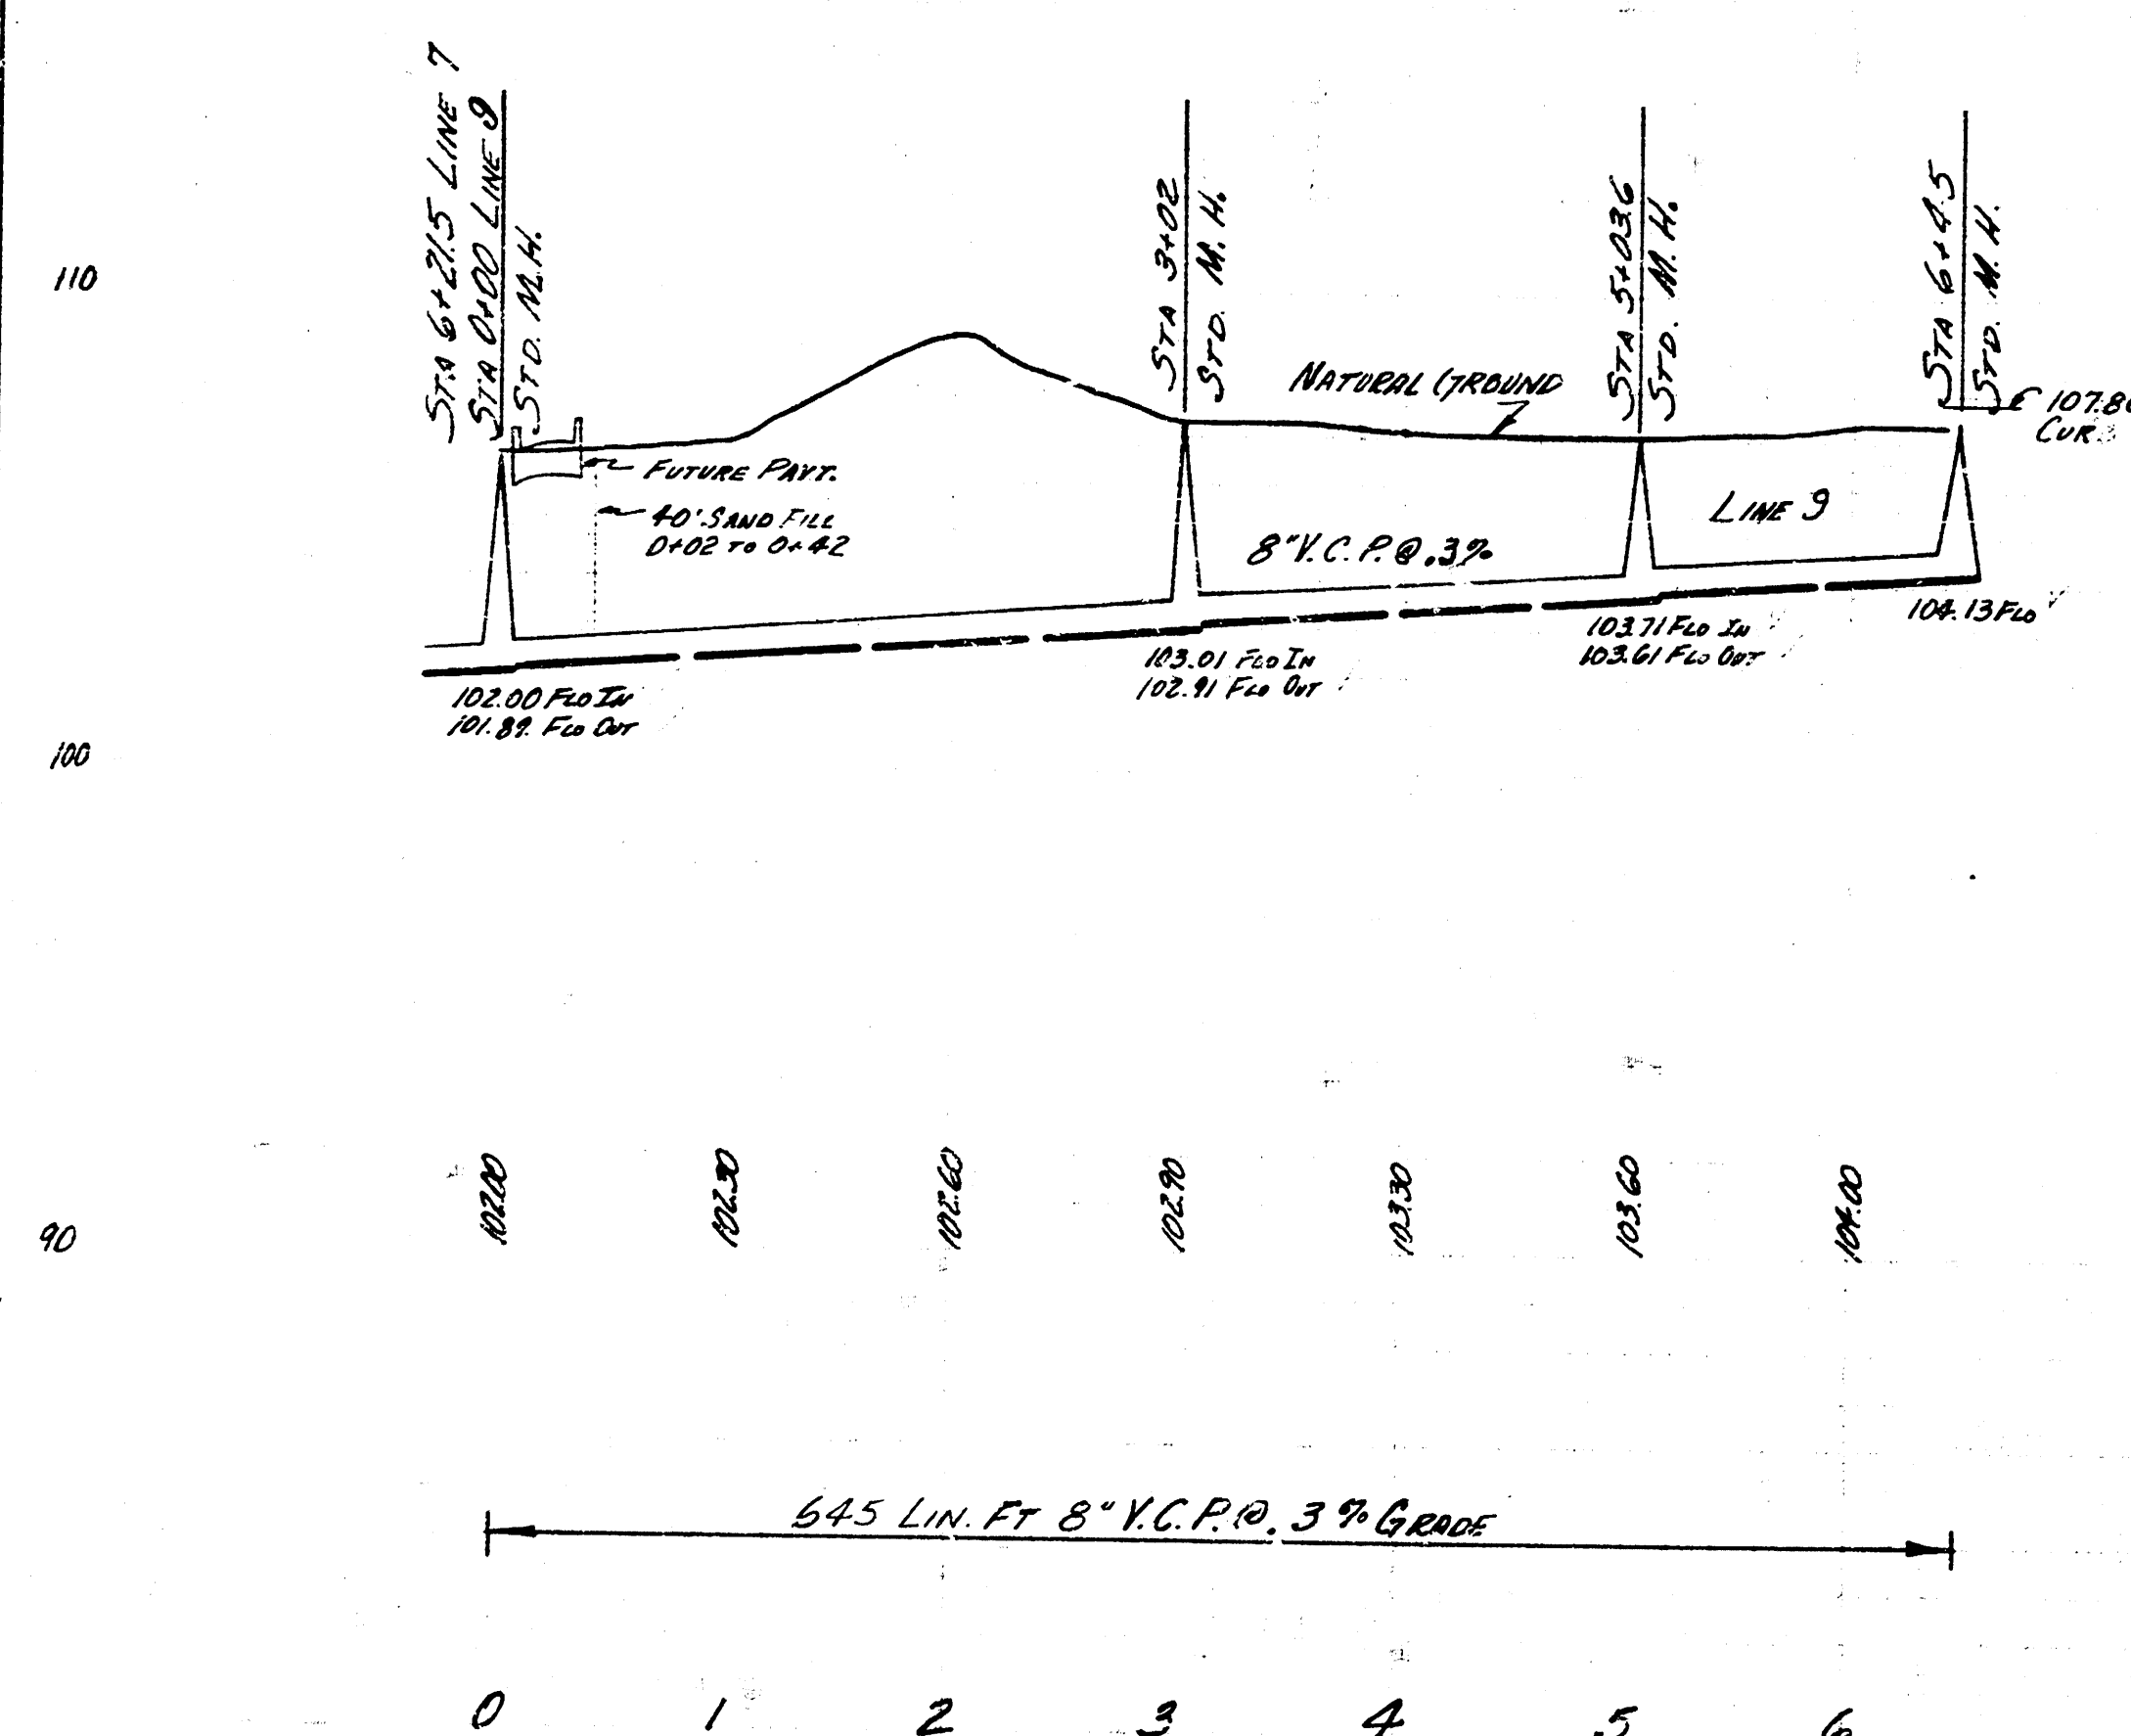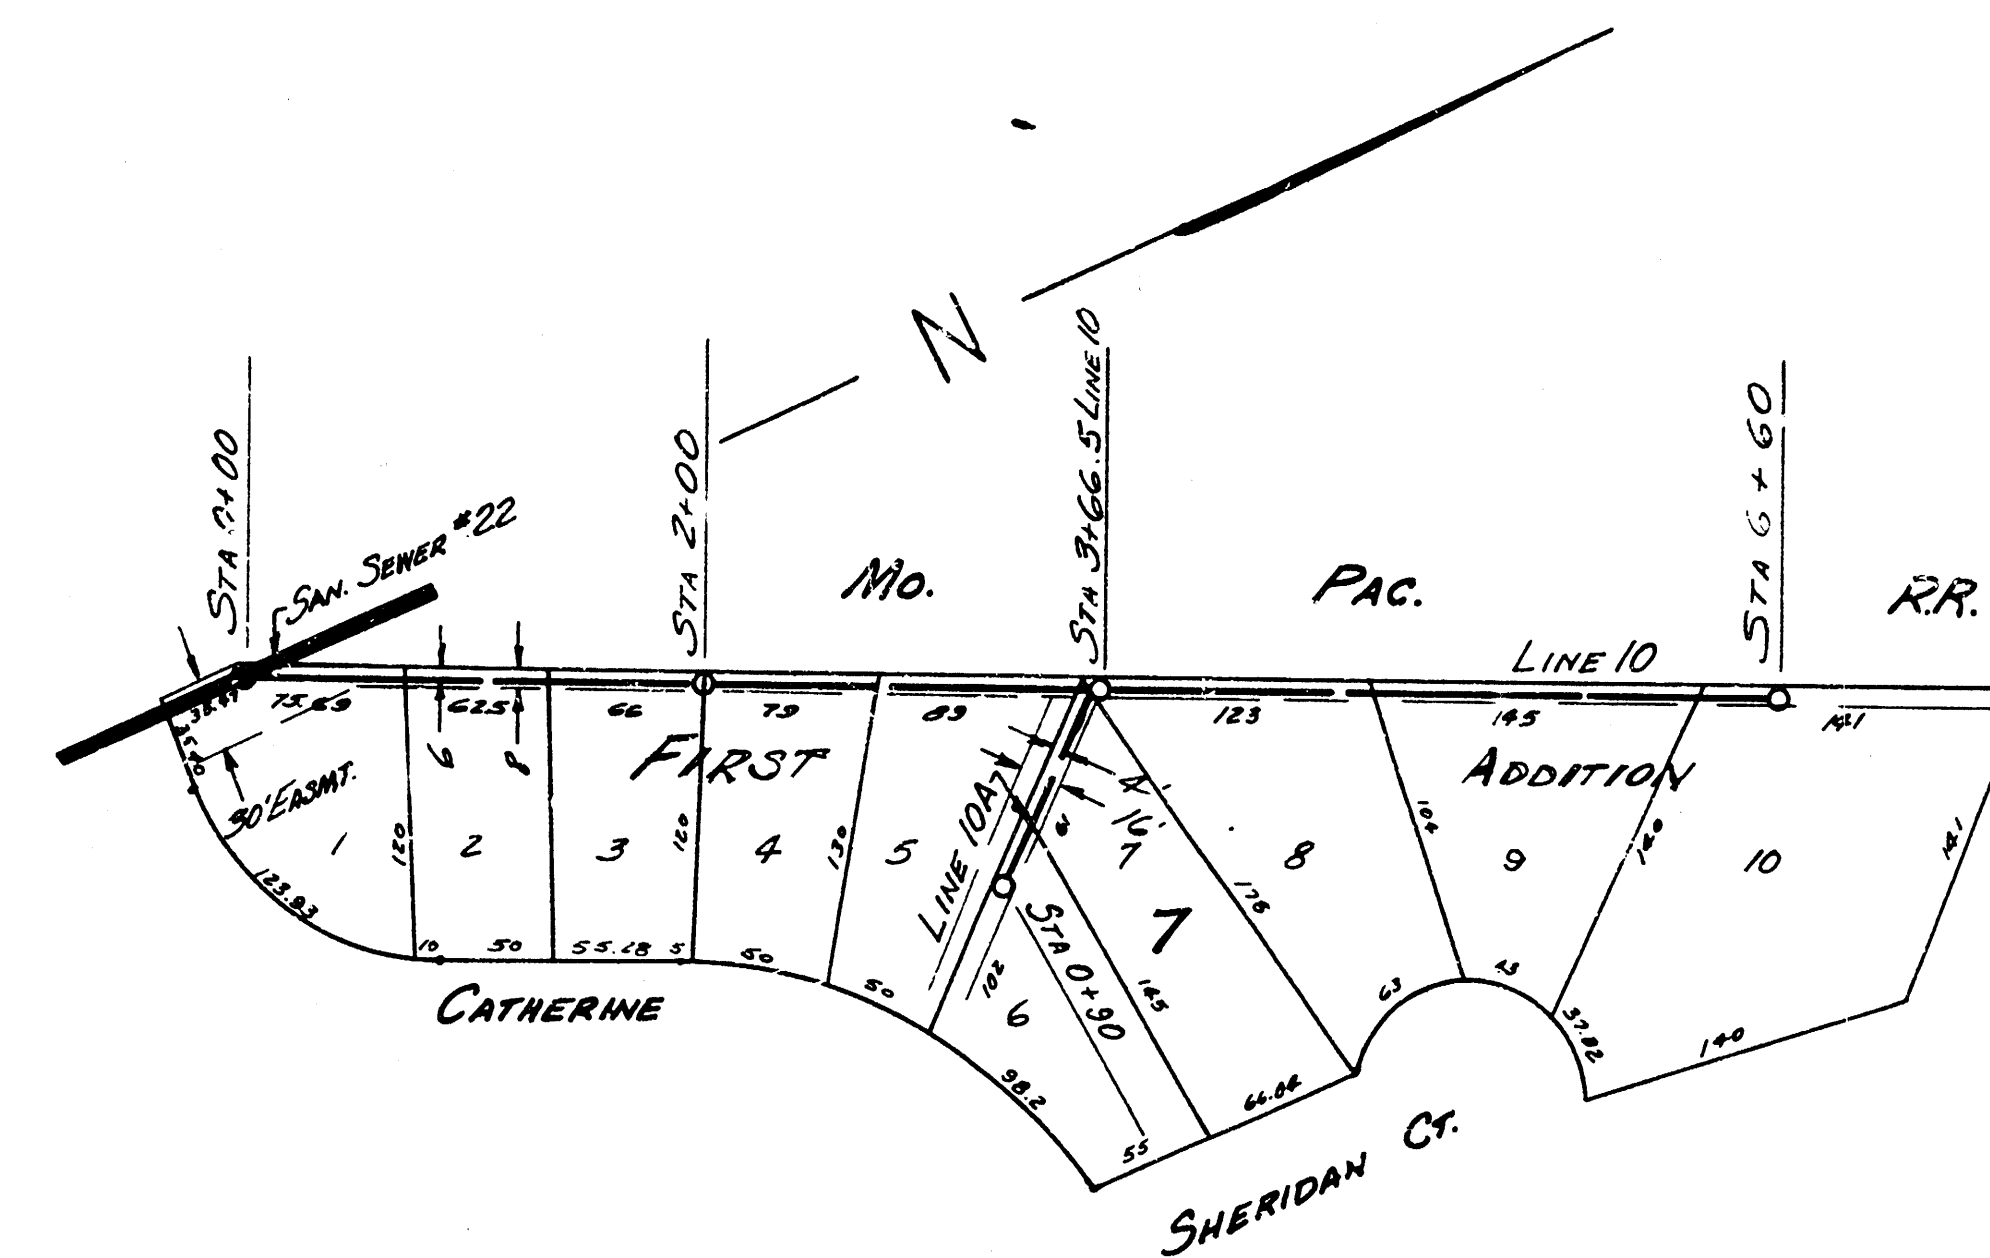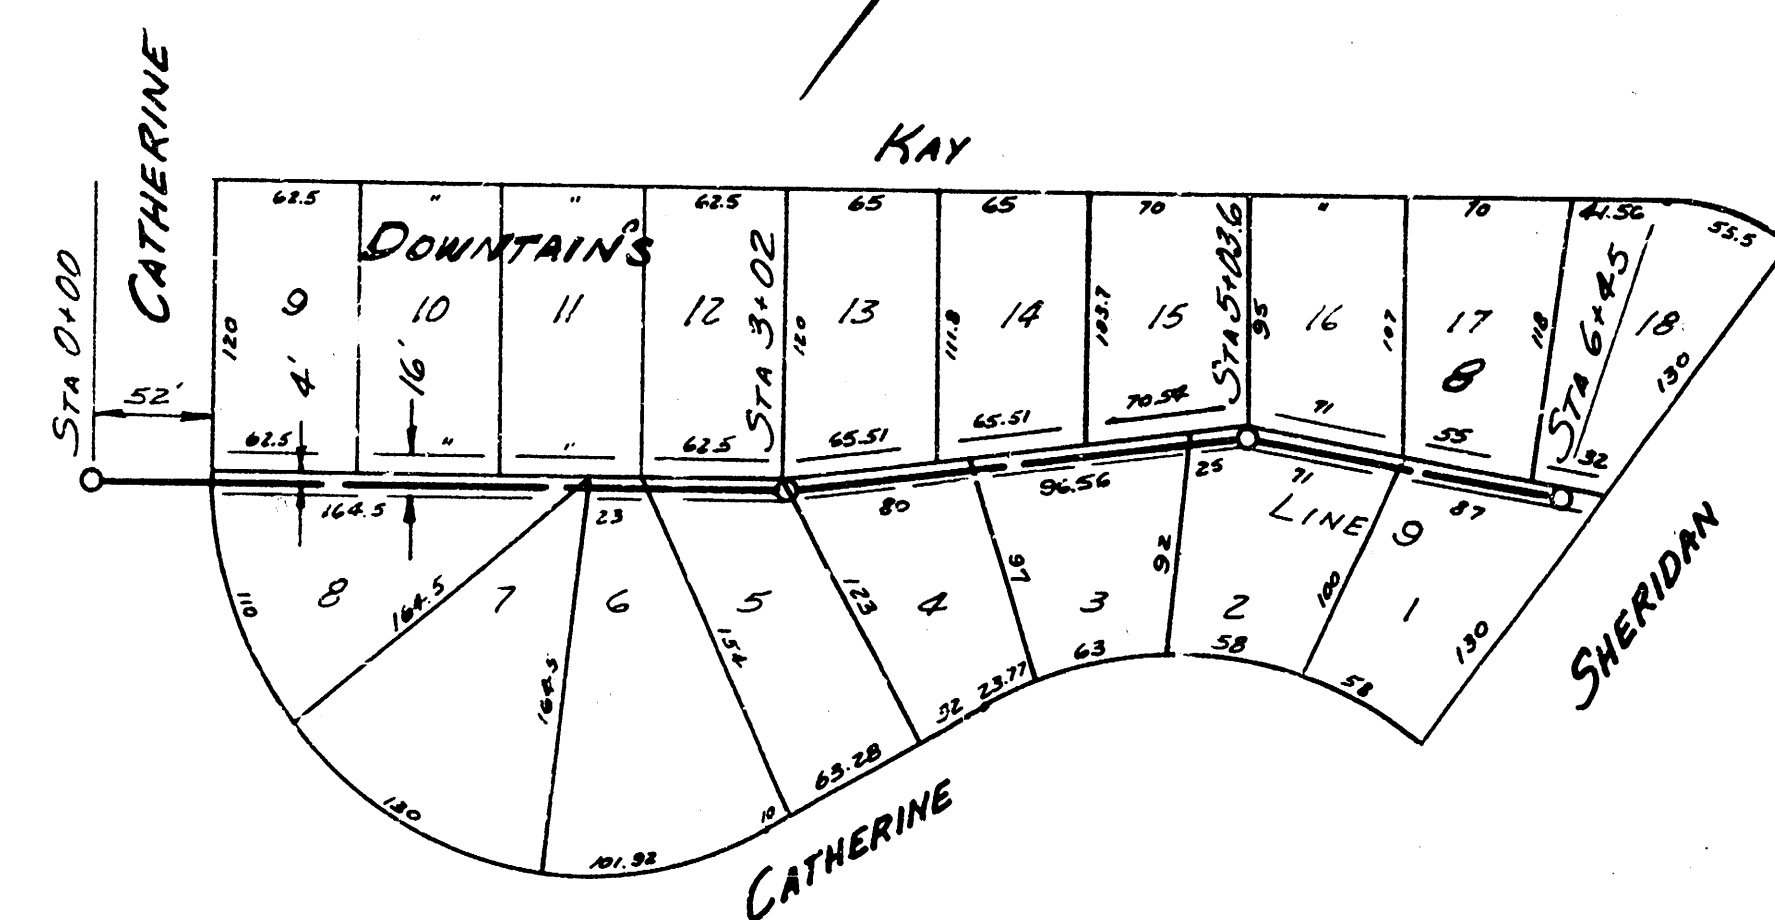

PLAN SCALE 1"=80'
PROFILE SCALE 1"=4' VERT 1"=80' HOR

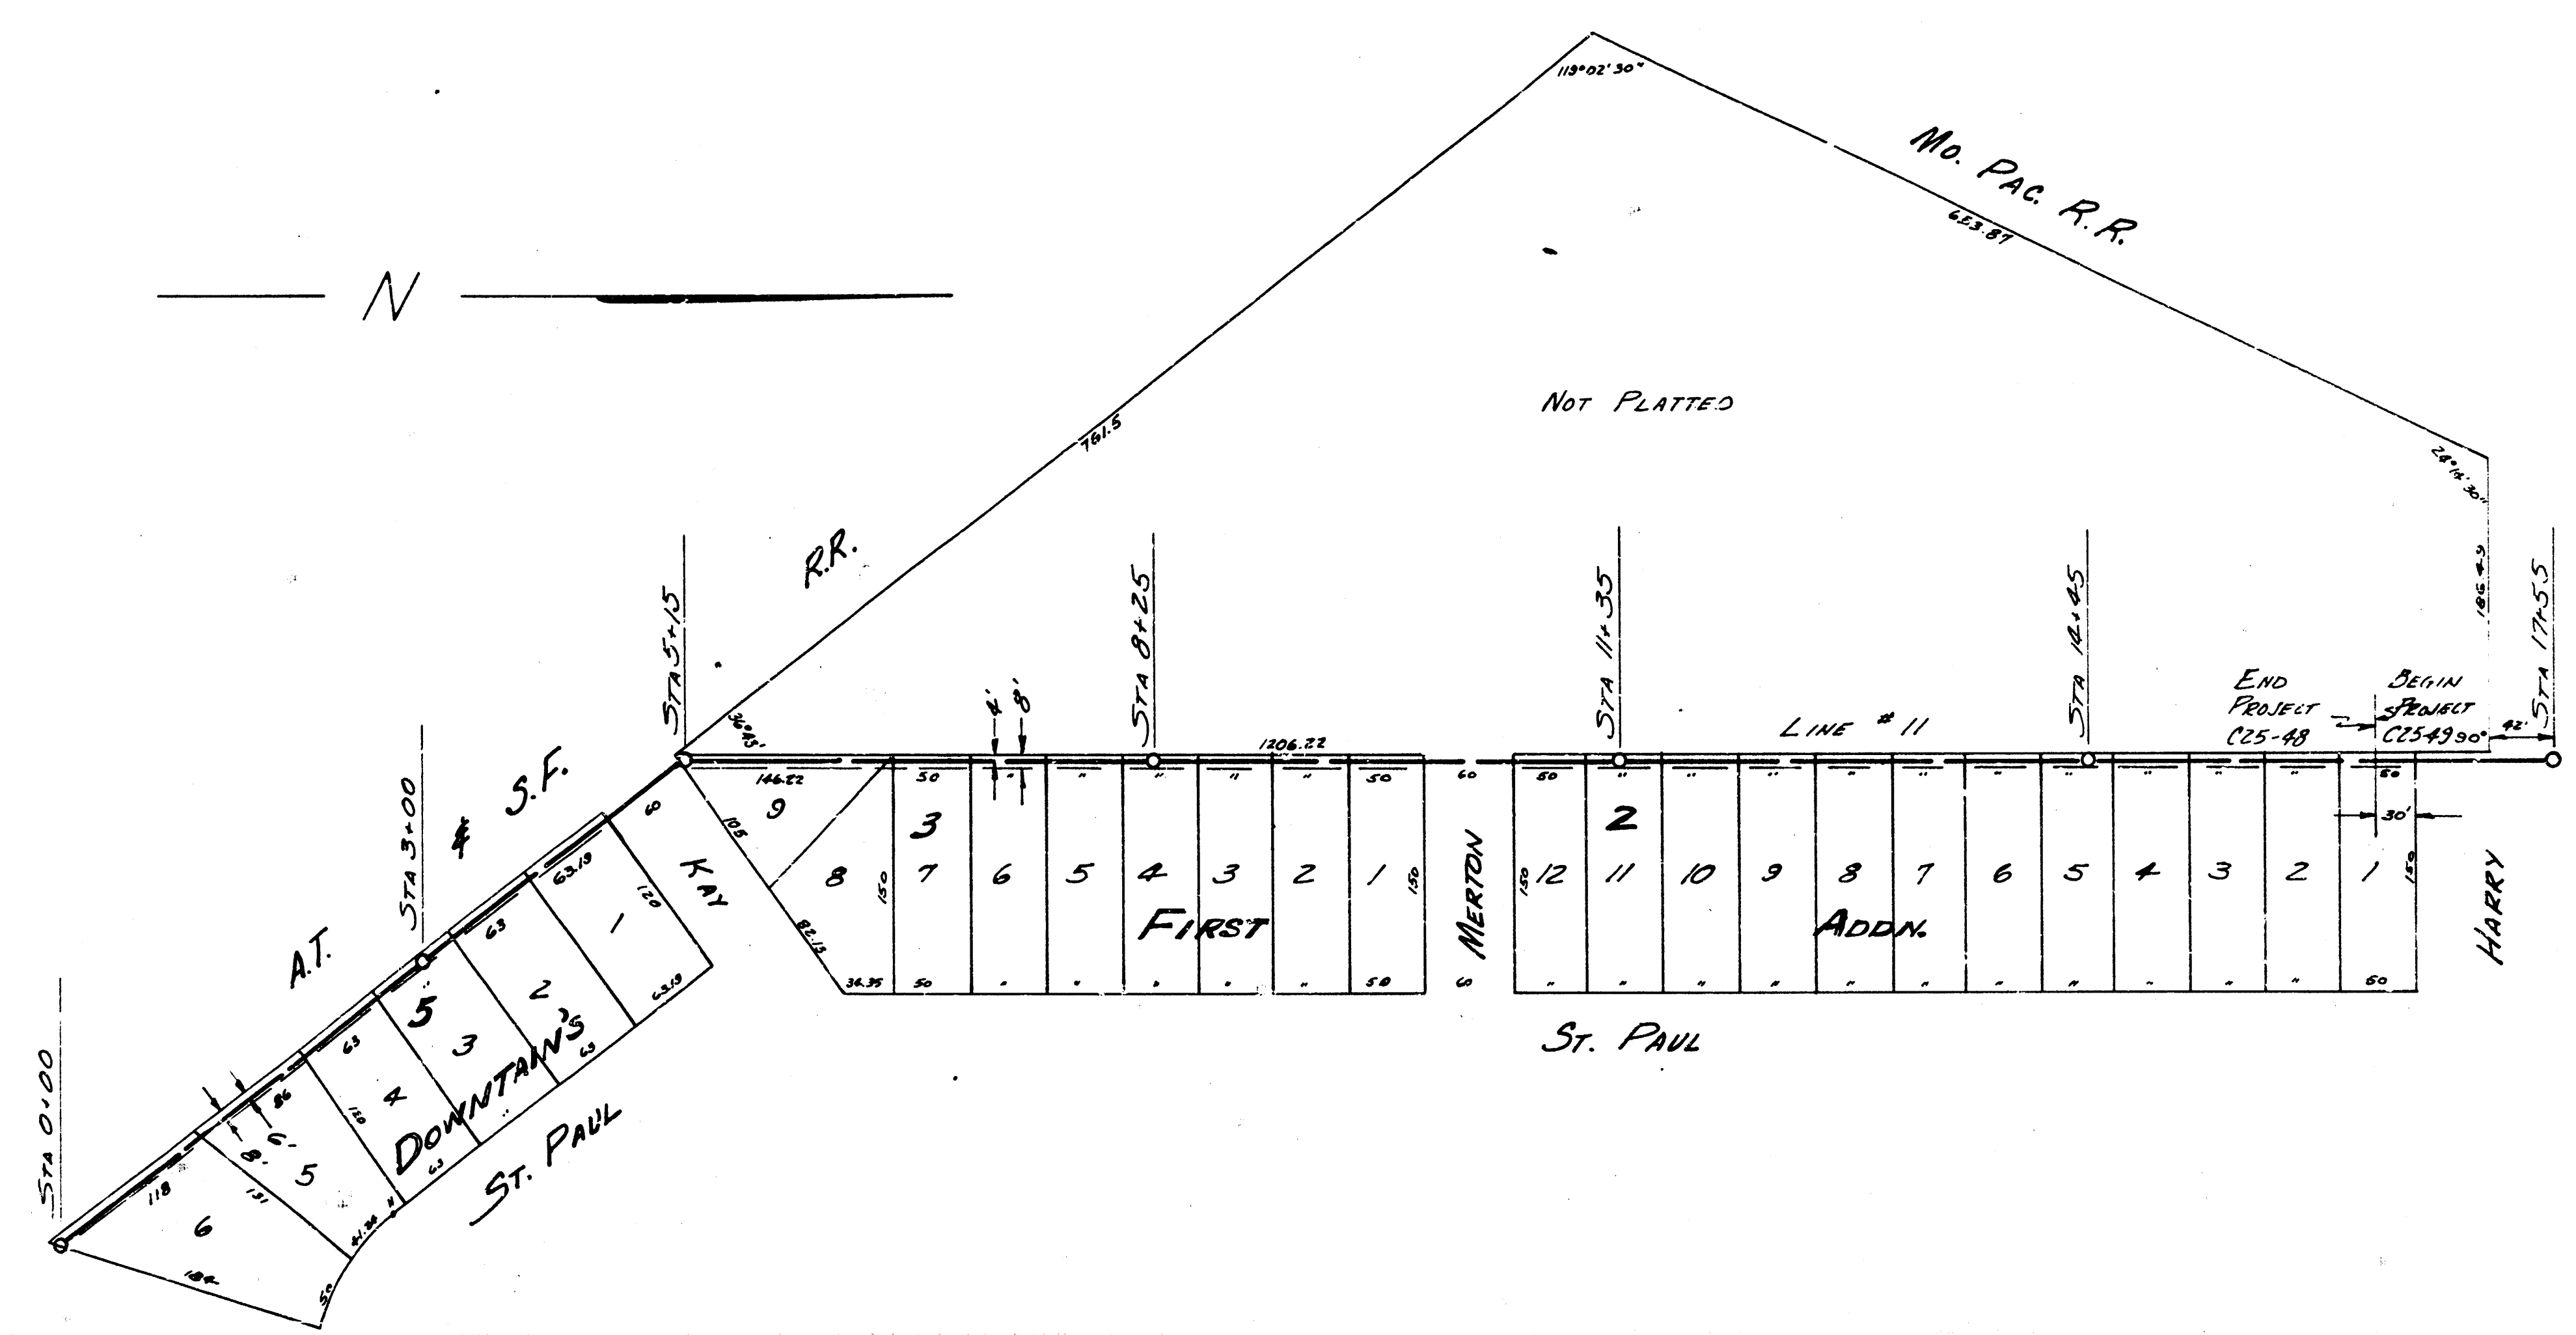

PLAN SCALE 1"=80'
 PROFILE SCALE 1"=30' HOR. 1"=4' VERTICAL

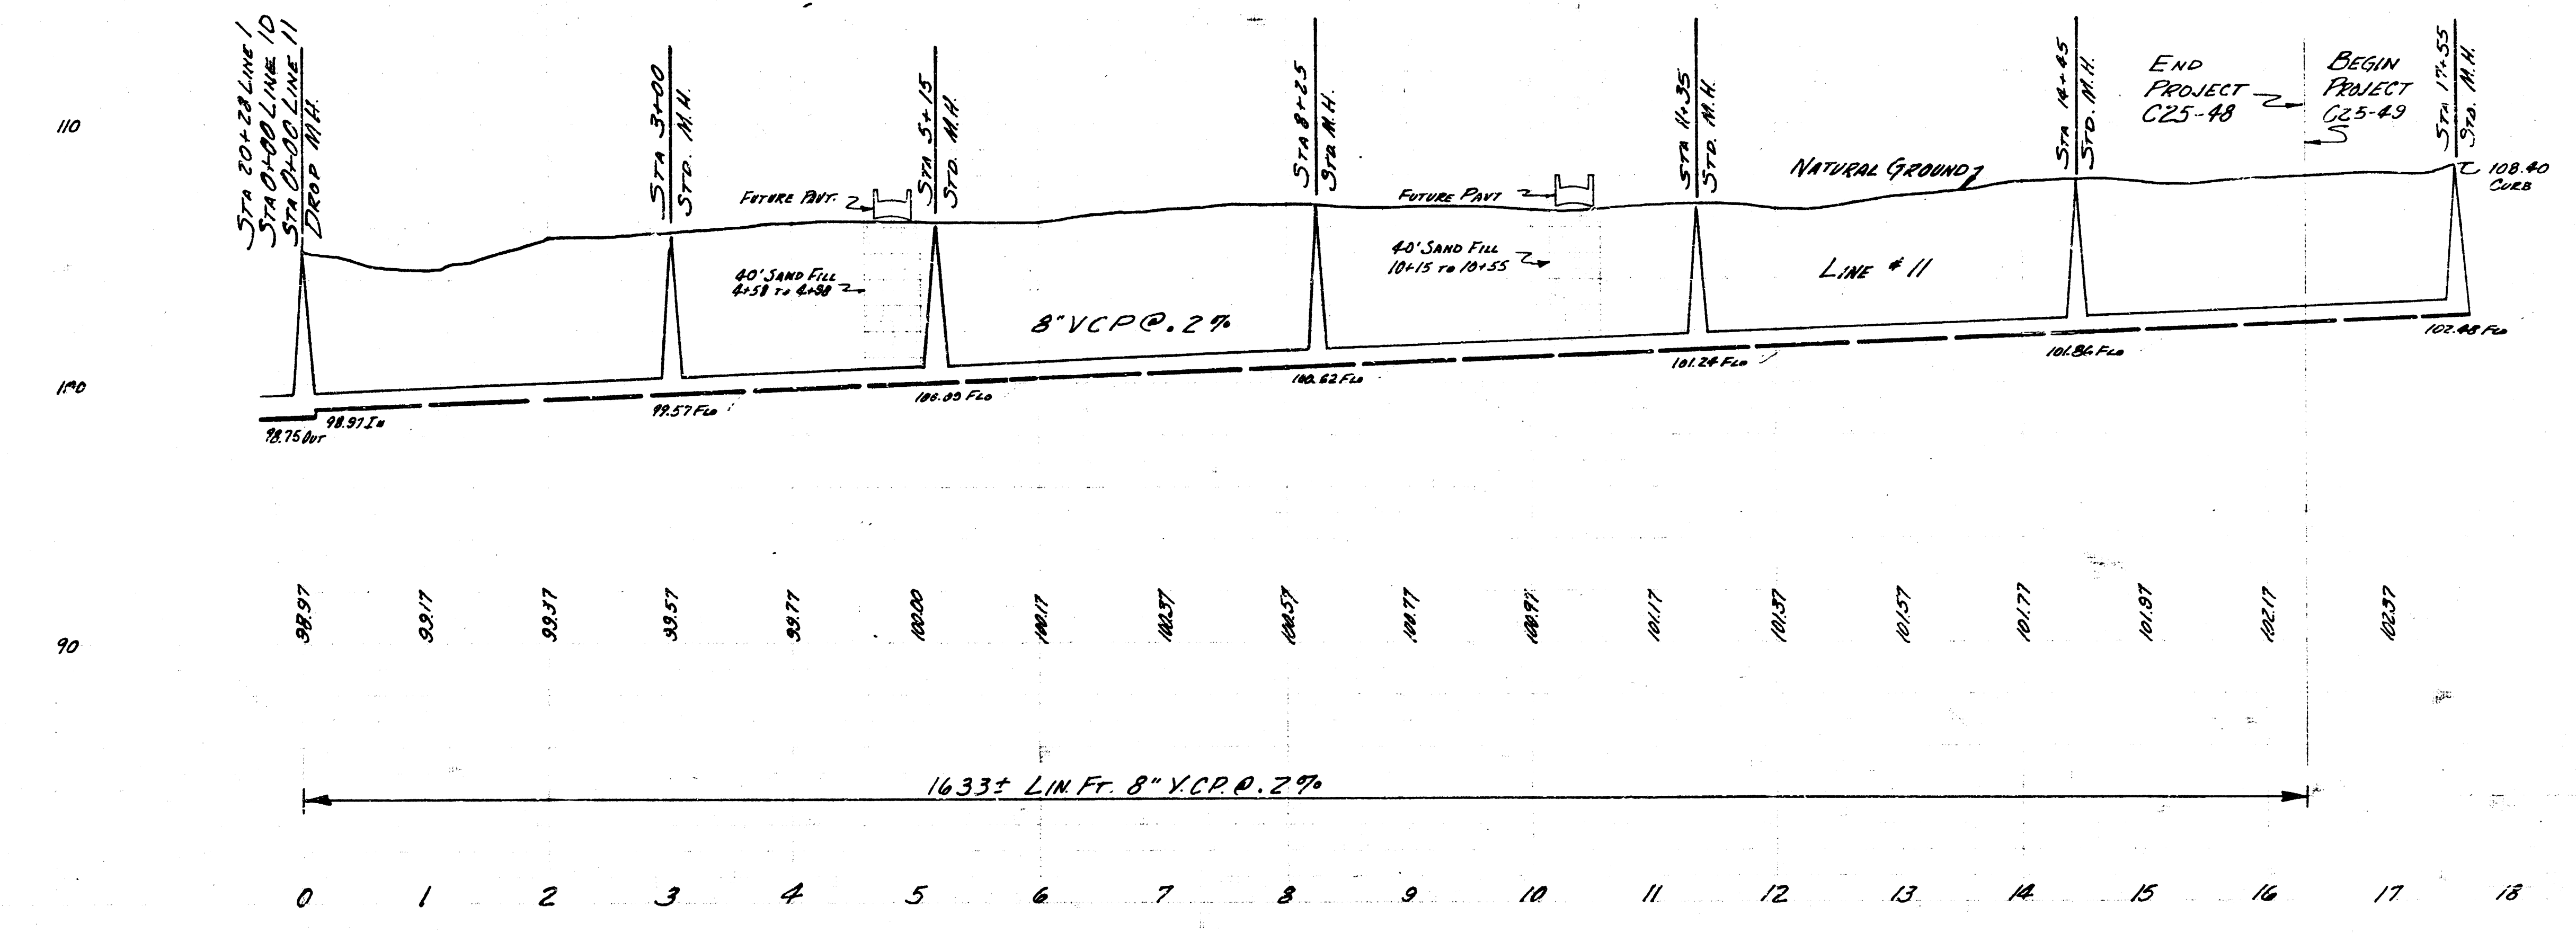

LAT. 15 33 22
 PROJ. NO. C25-48 SHEET 7