



LOCATION MAP
LAT. 23 SAN. SEWER 22
CITY OF WICHITA
B.E. SMITH CITY ENGINEER PROJECT NO. C25-100


SURVEY BY - HANSON BOOK 14.54
DRAWN BY - T. DEWEY
CHECKED BY -
DATE

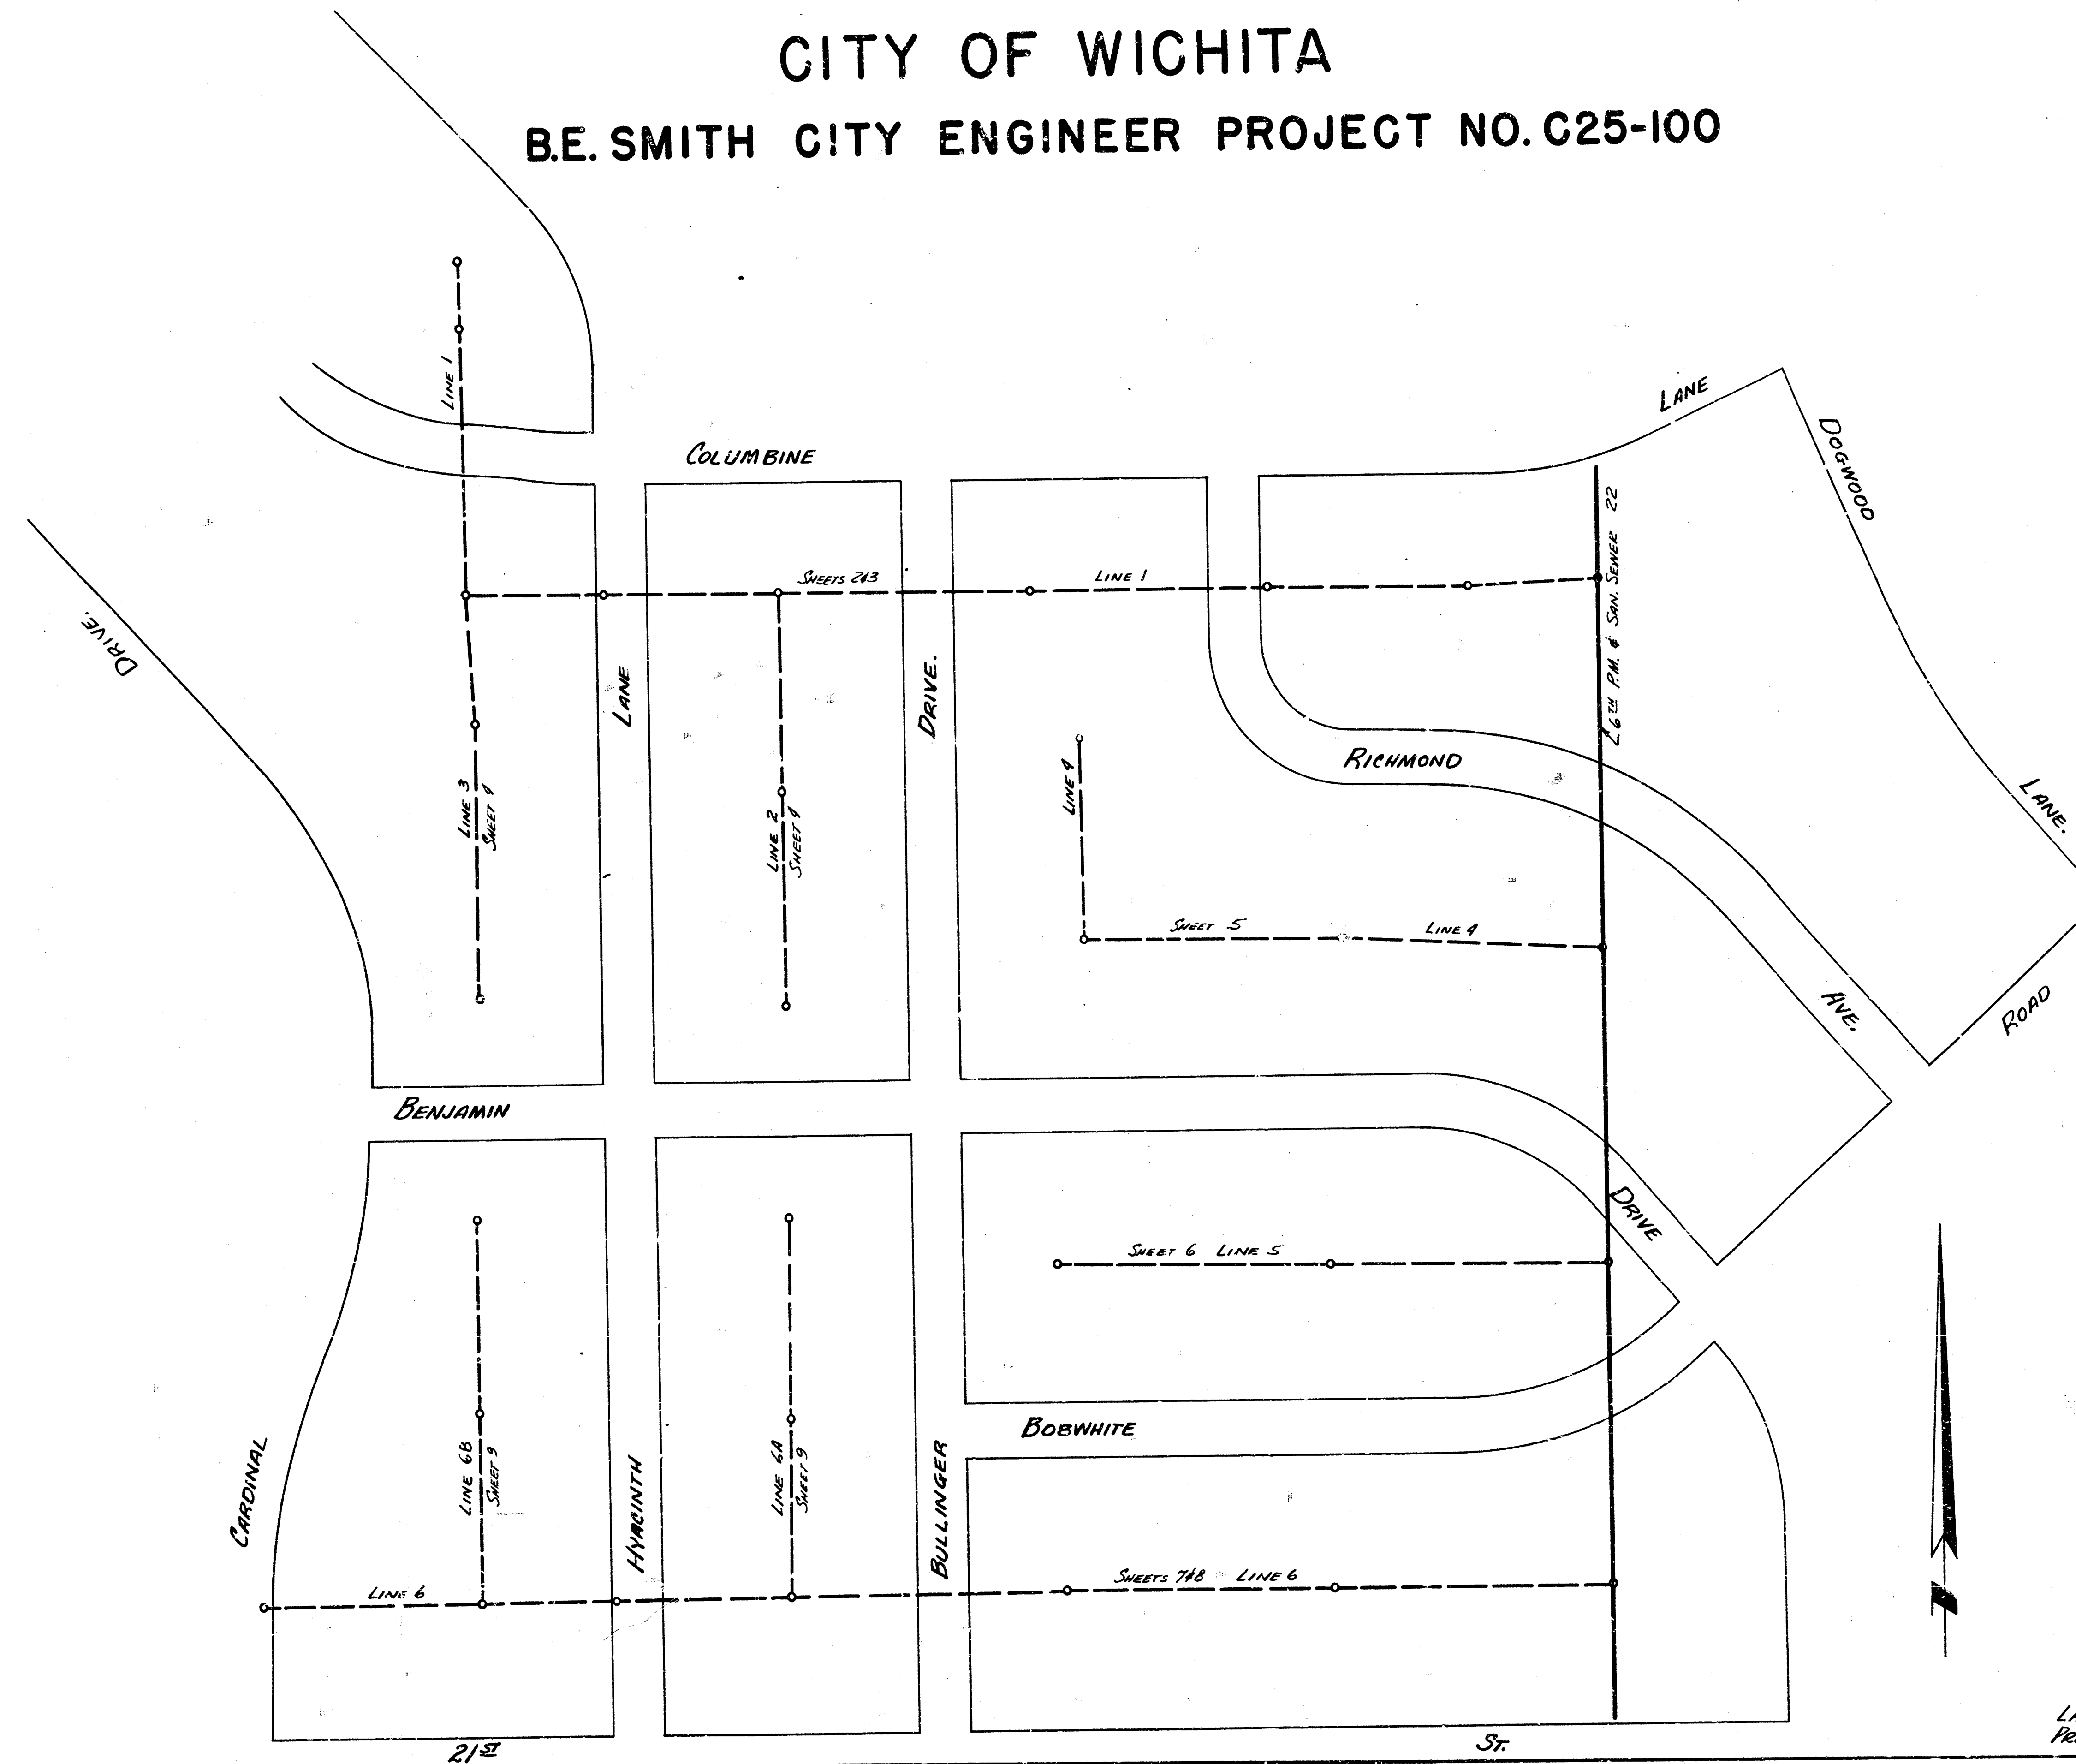



B.E. Smith
City Engineer
4/25/54

LAT. 23 SAN. SEWER 22
PROJ. NO. C25-100 SHEET 1 OF 9

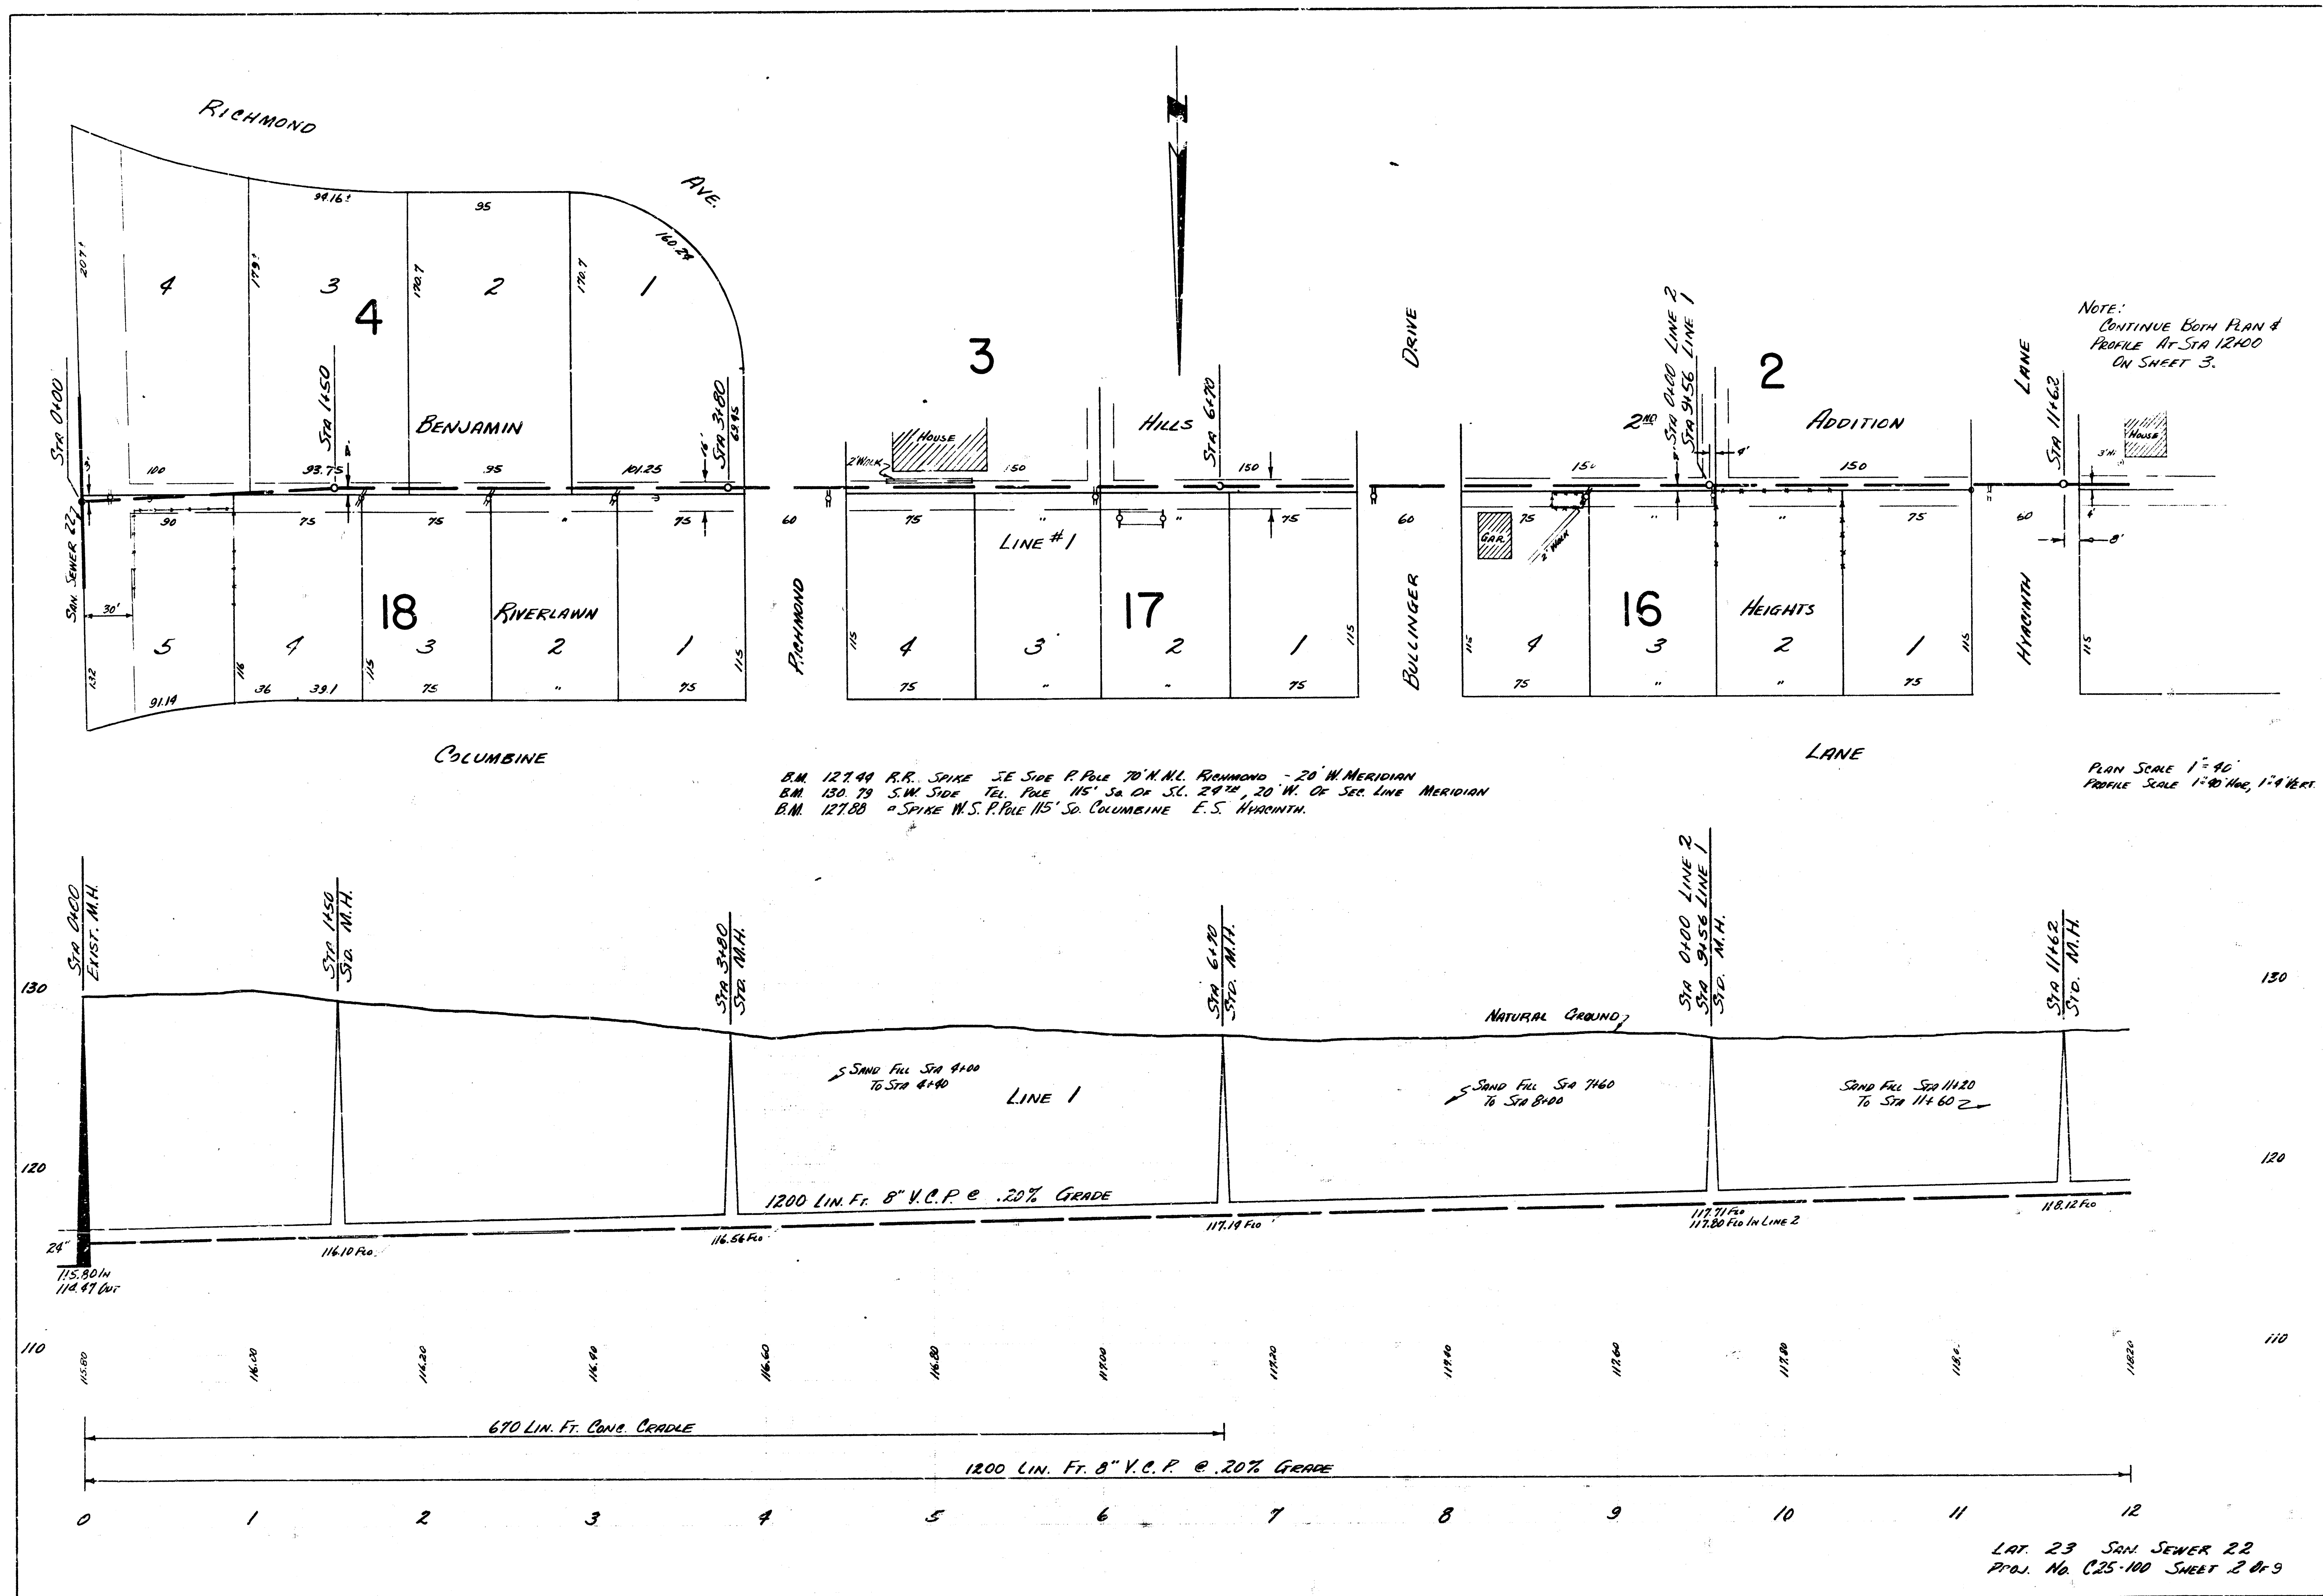

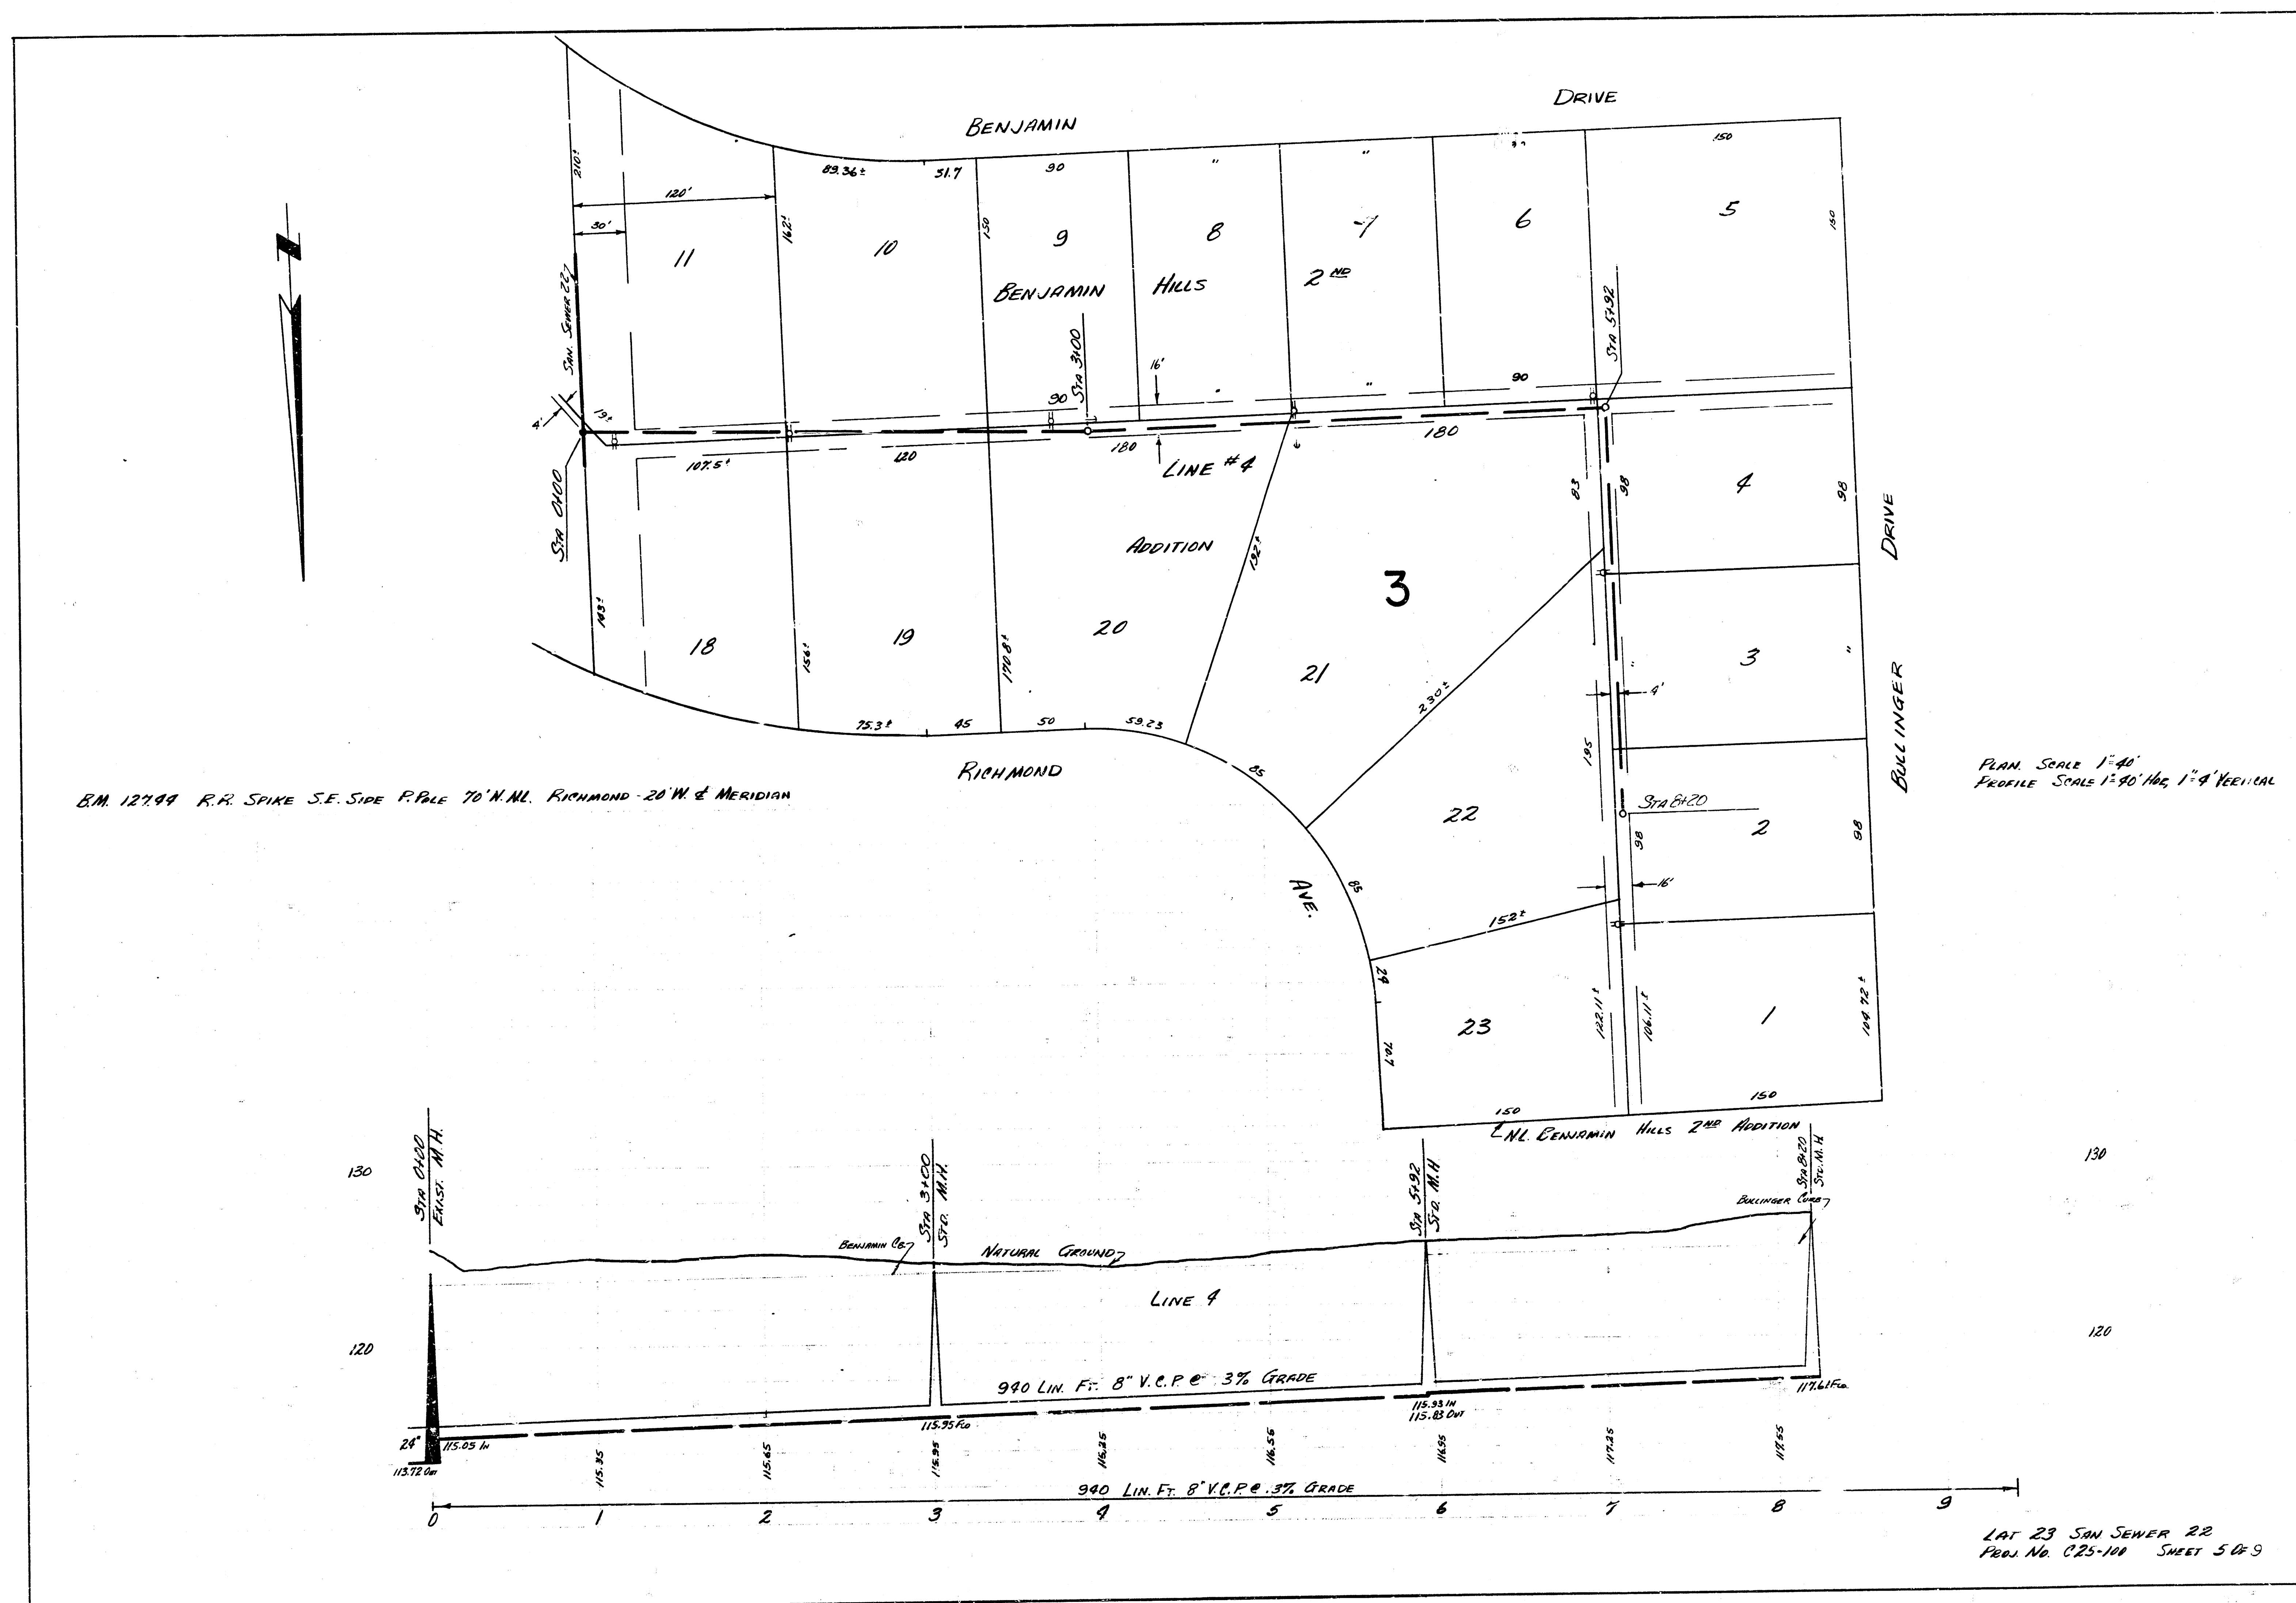


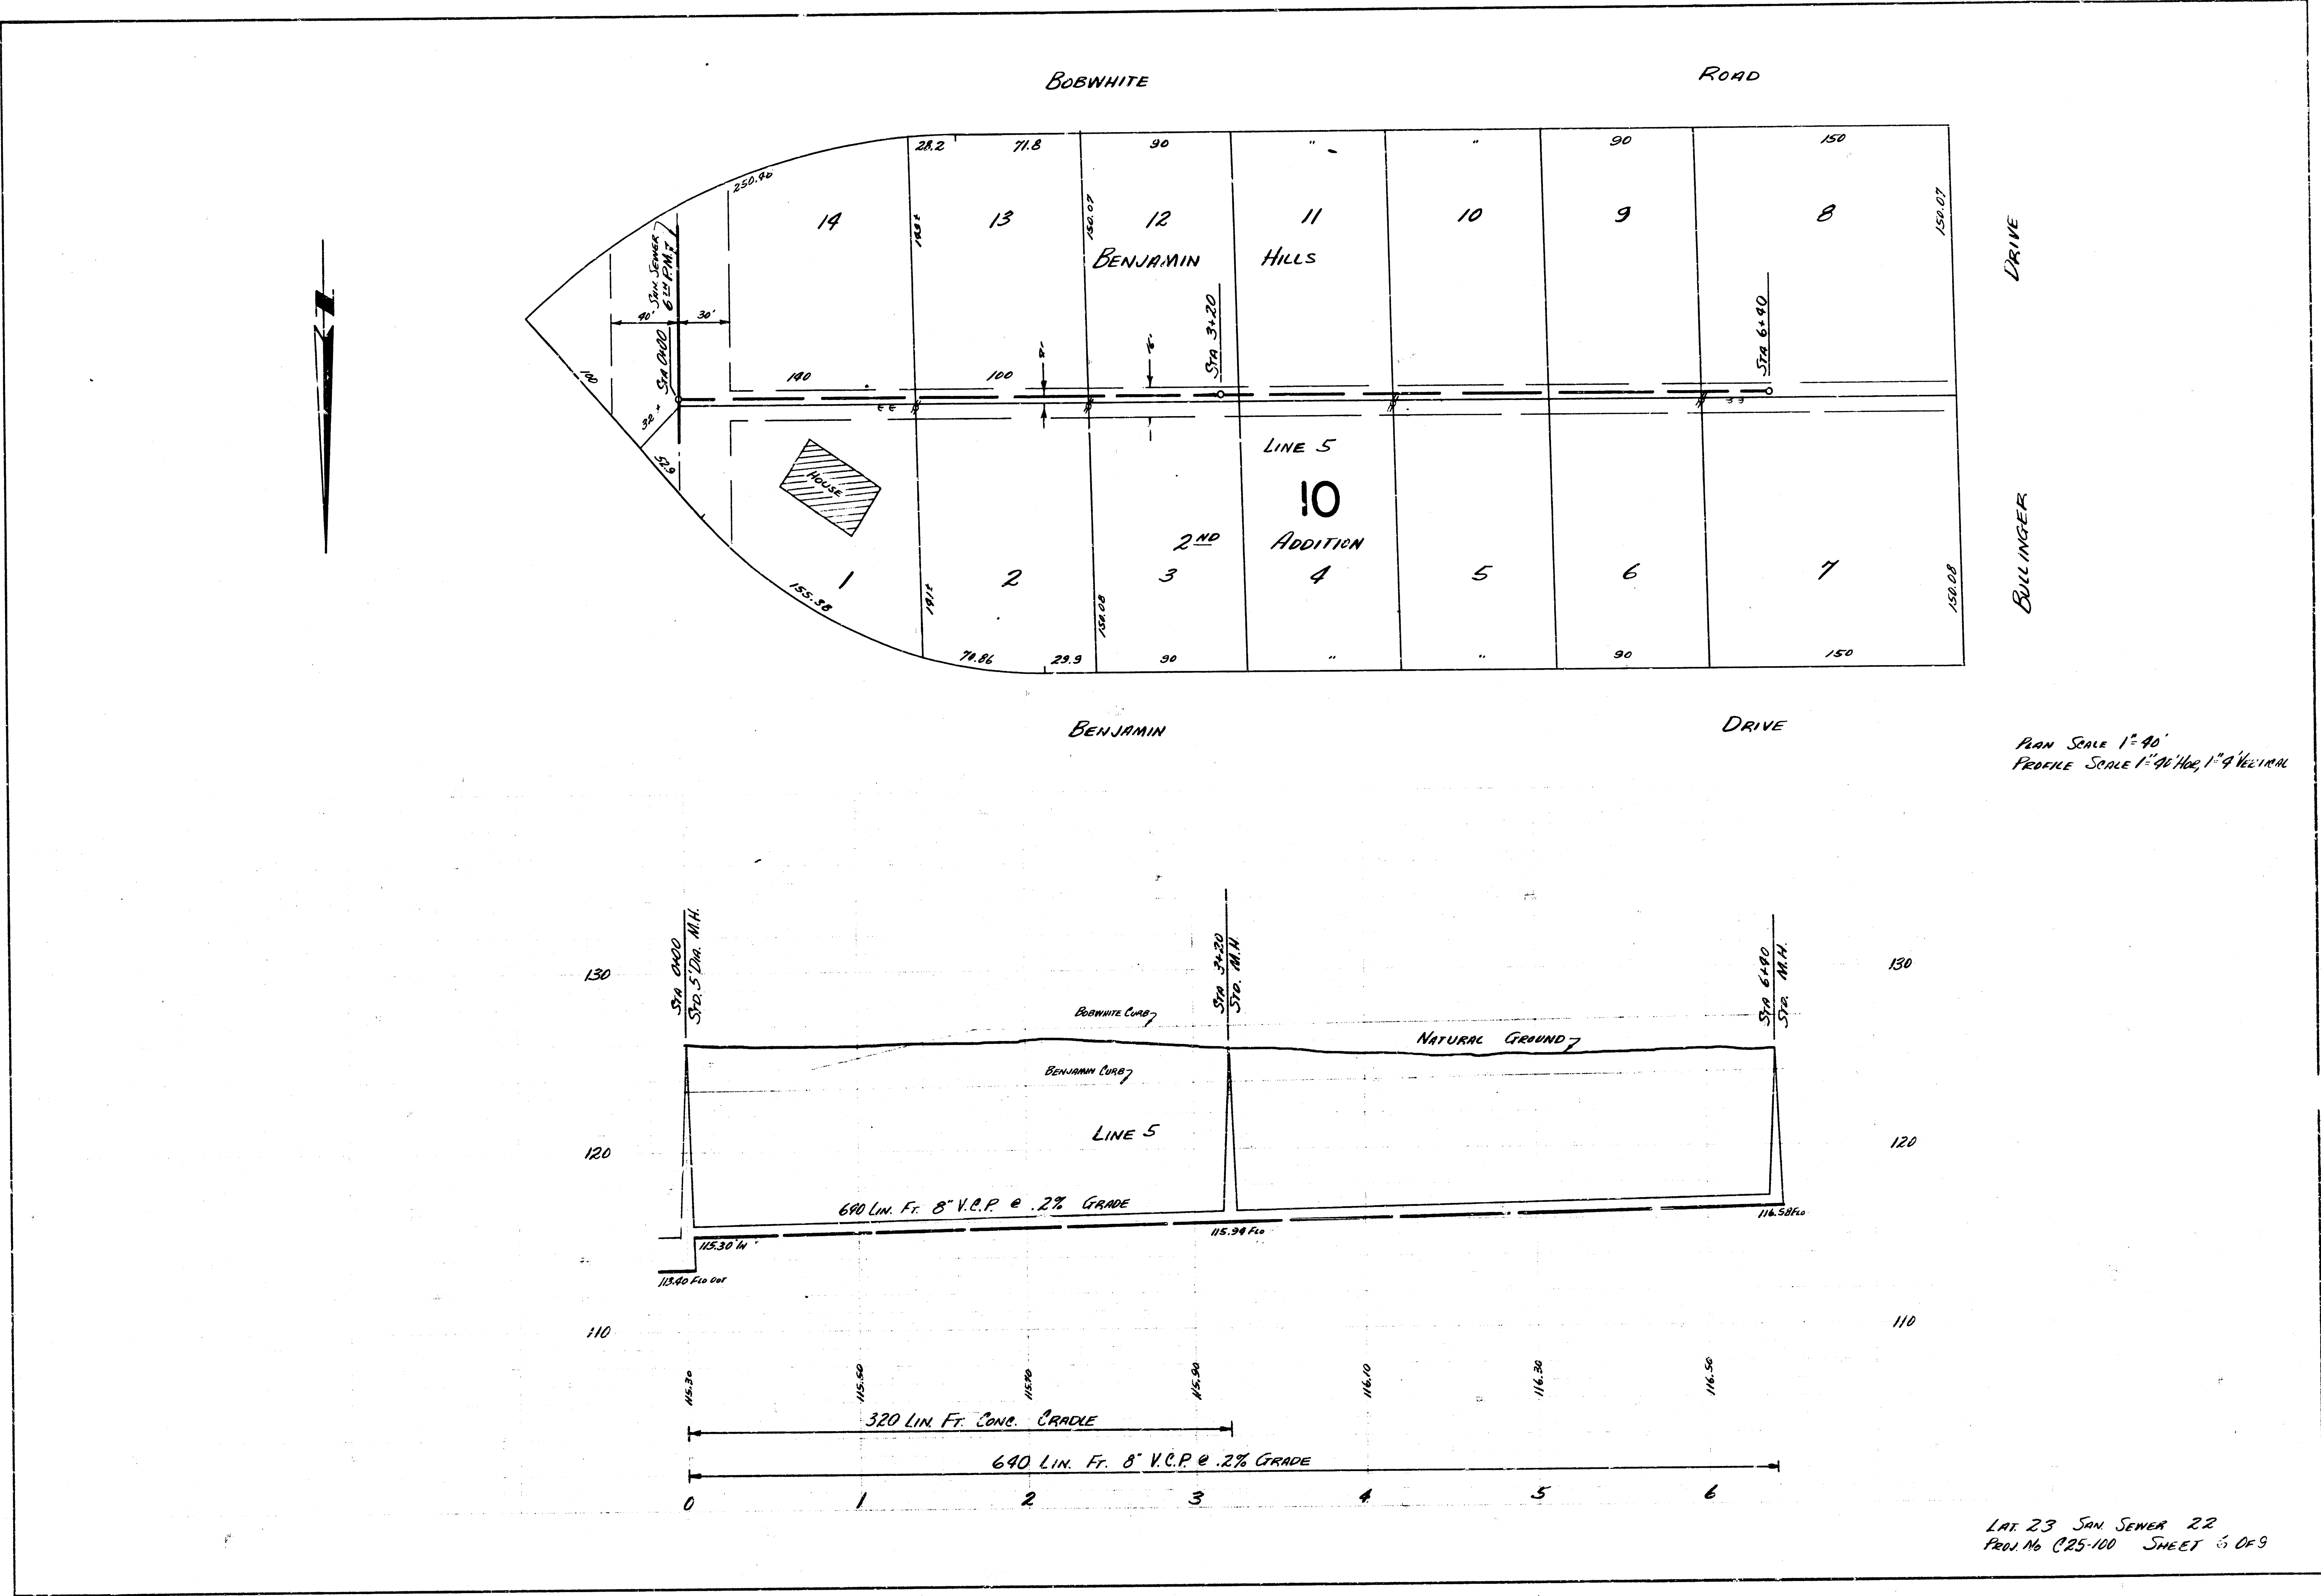




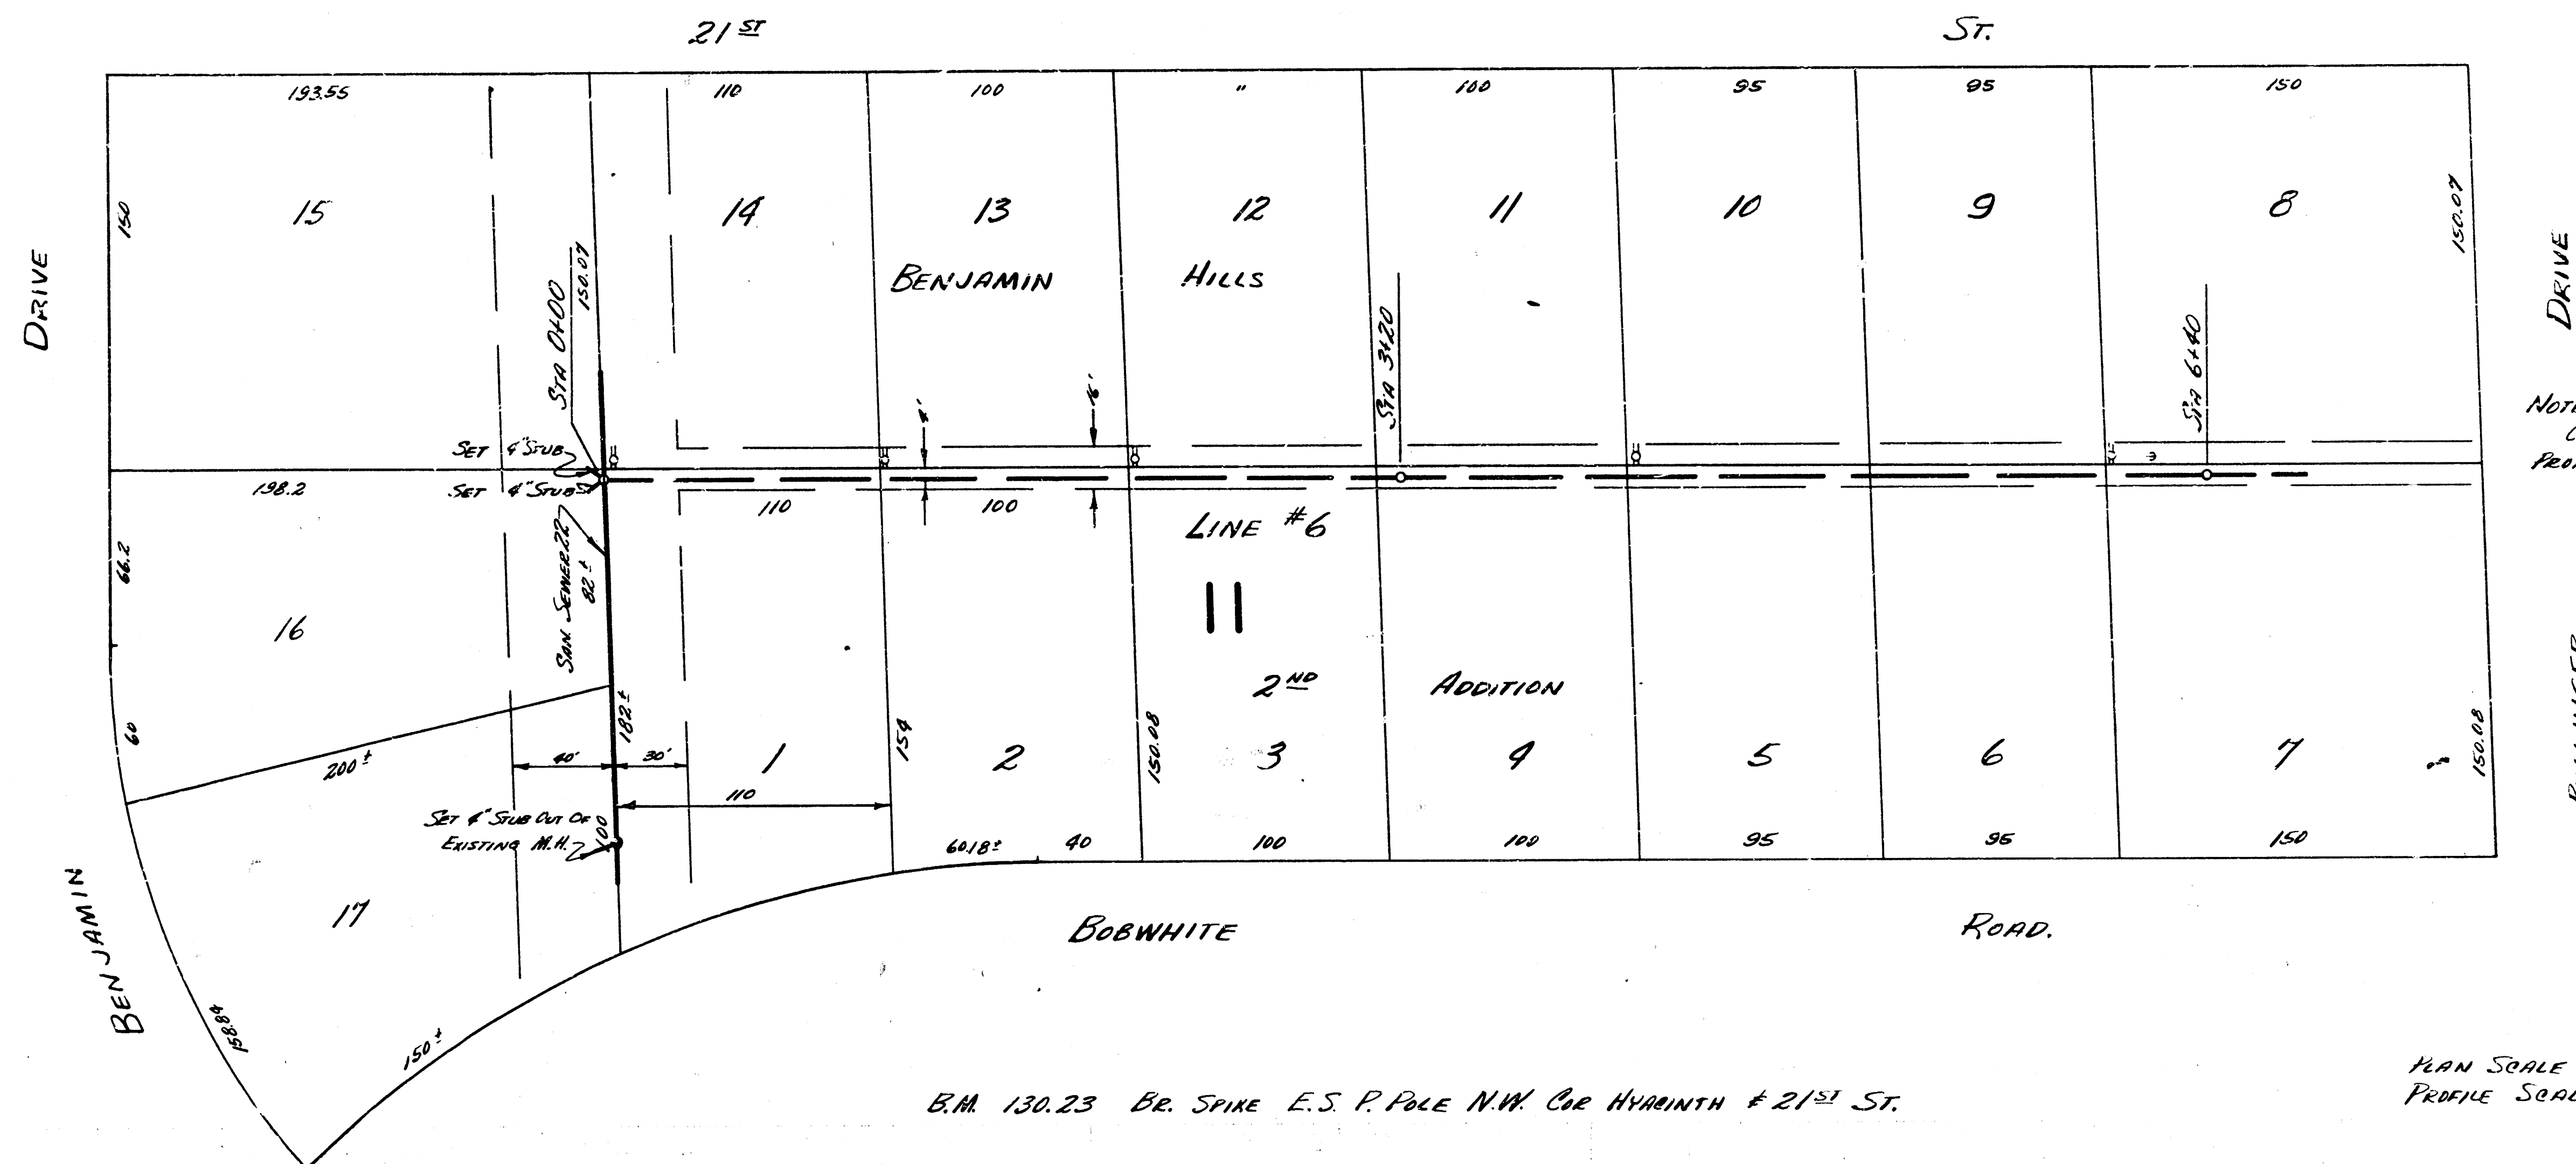


NOTE:
CONTINUE BOTH PLAN
PROFILE AT STA 1100
ON SHEET B.

PLAN SCALE 1"=40'
PROFILE SCALE 1"=4' HORIZ, 1"=4' VERTICAL

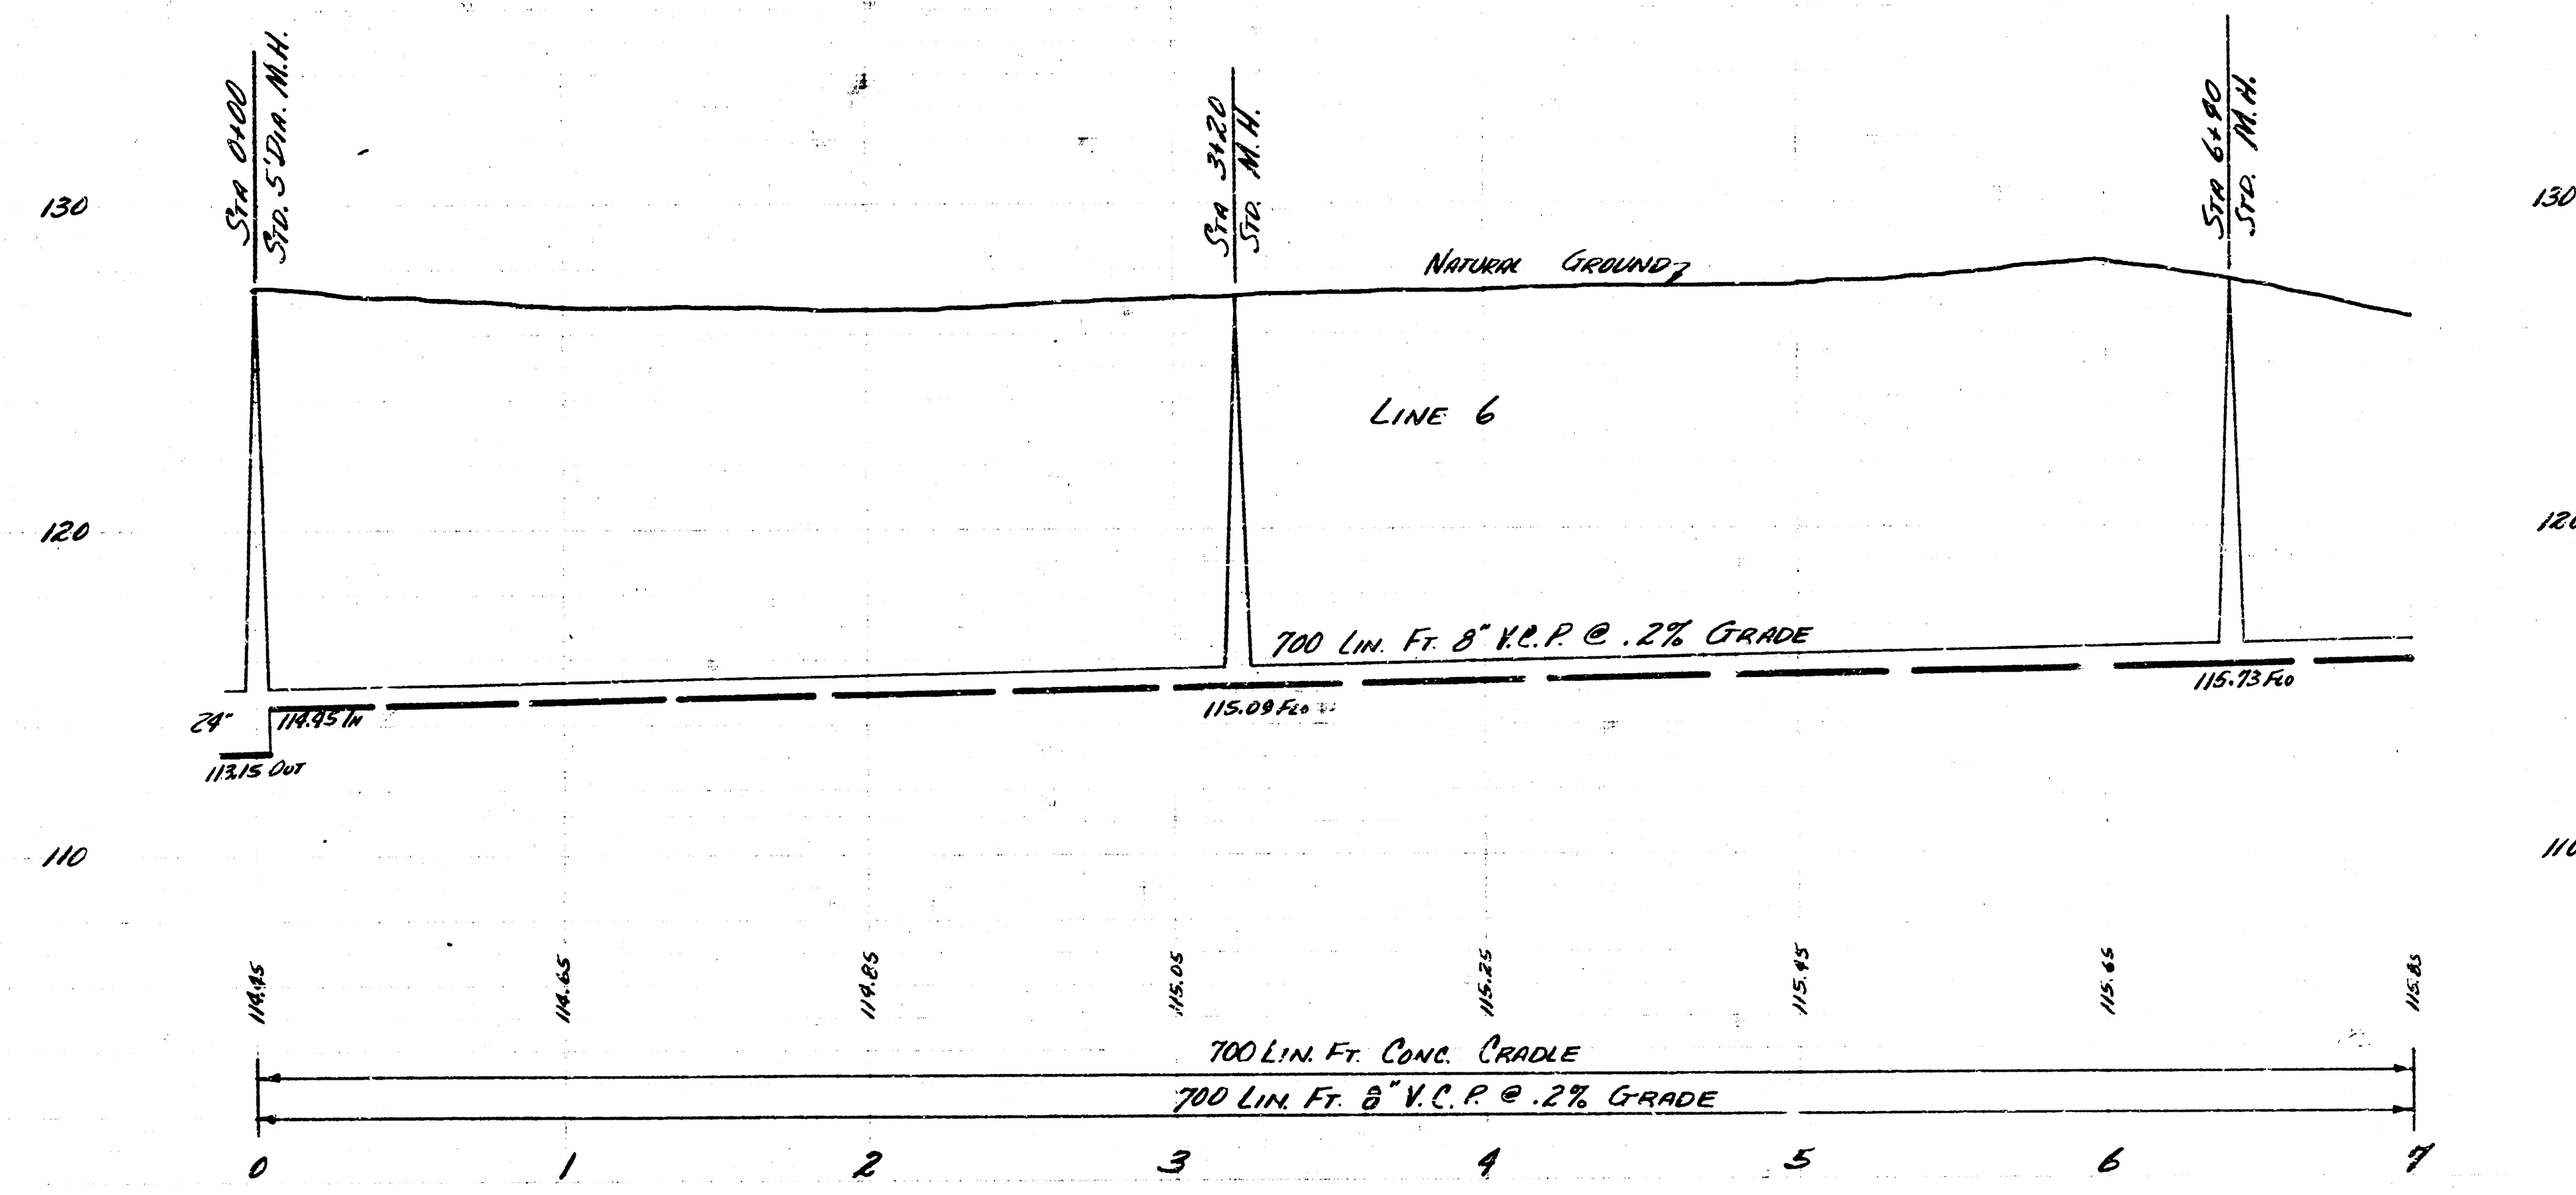

LAT. 23 SAN SEWER 22
PROJ. NO. C25-100 SHEET 7 OF 9

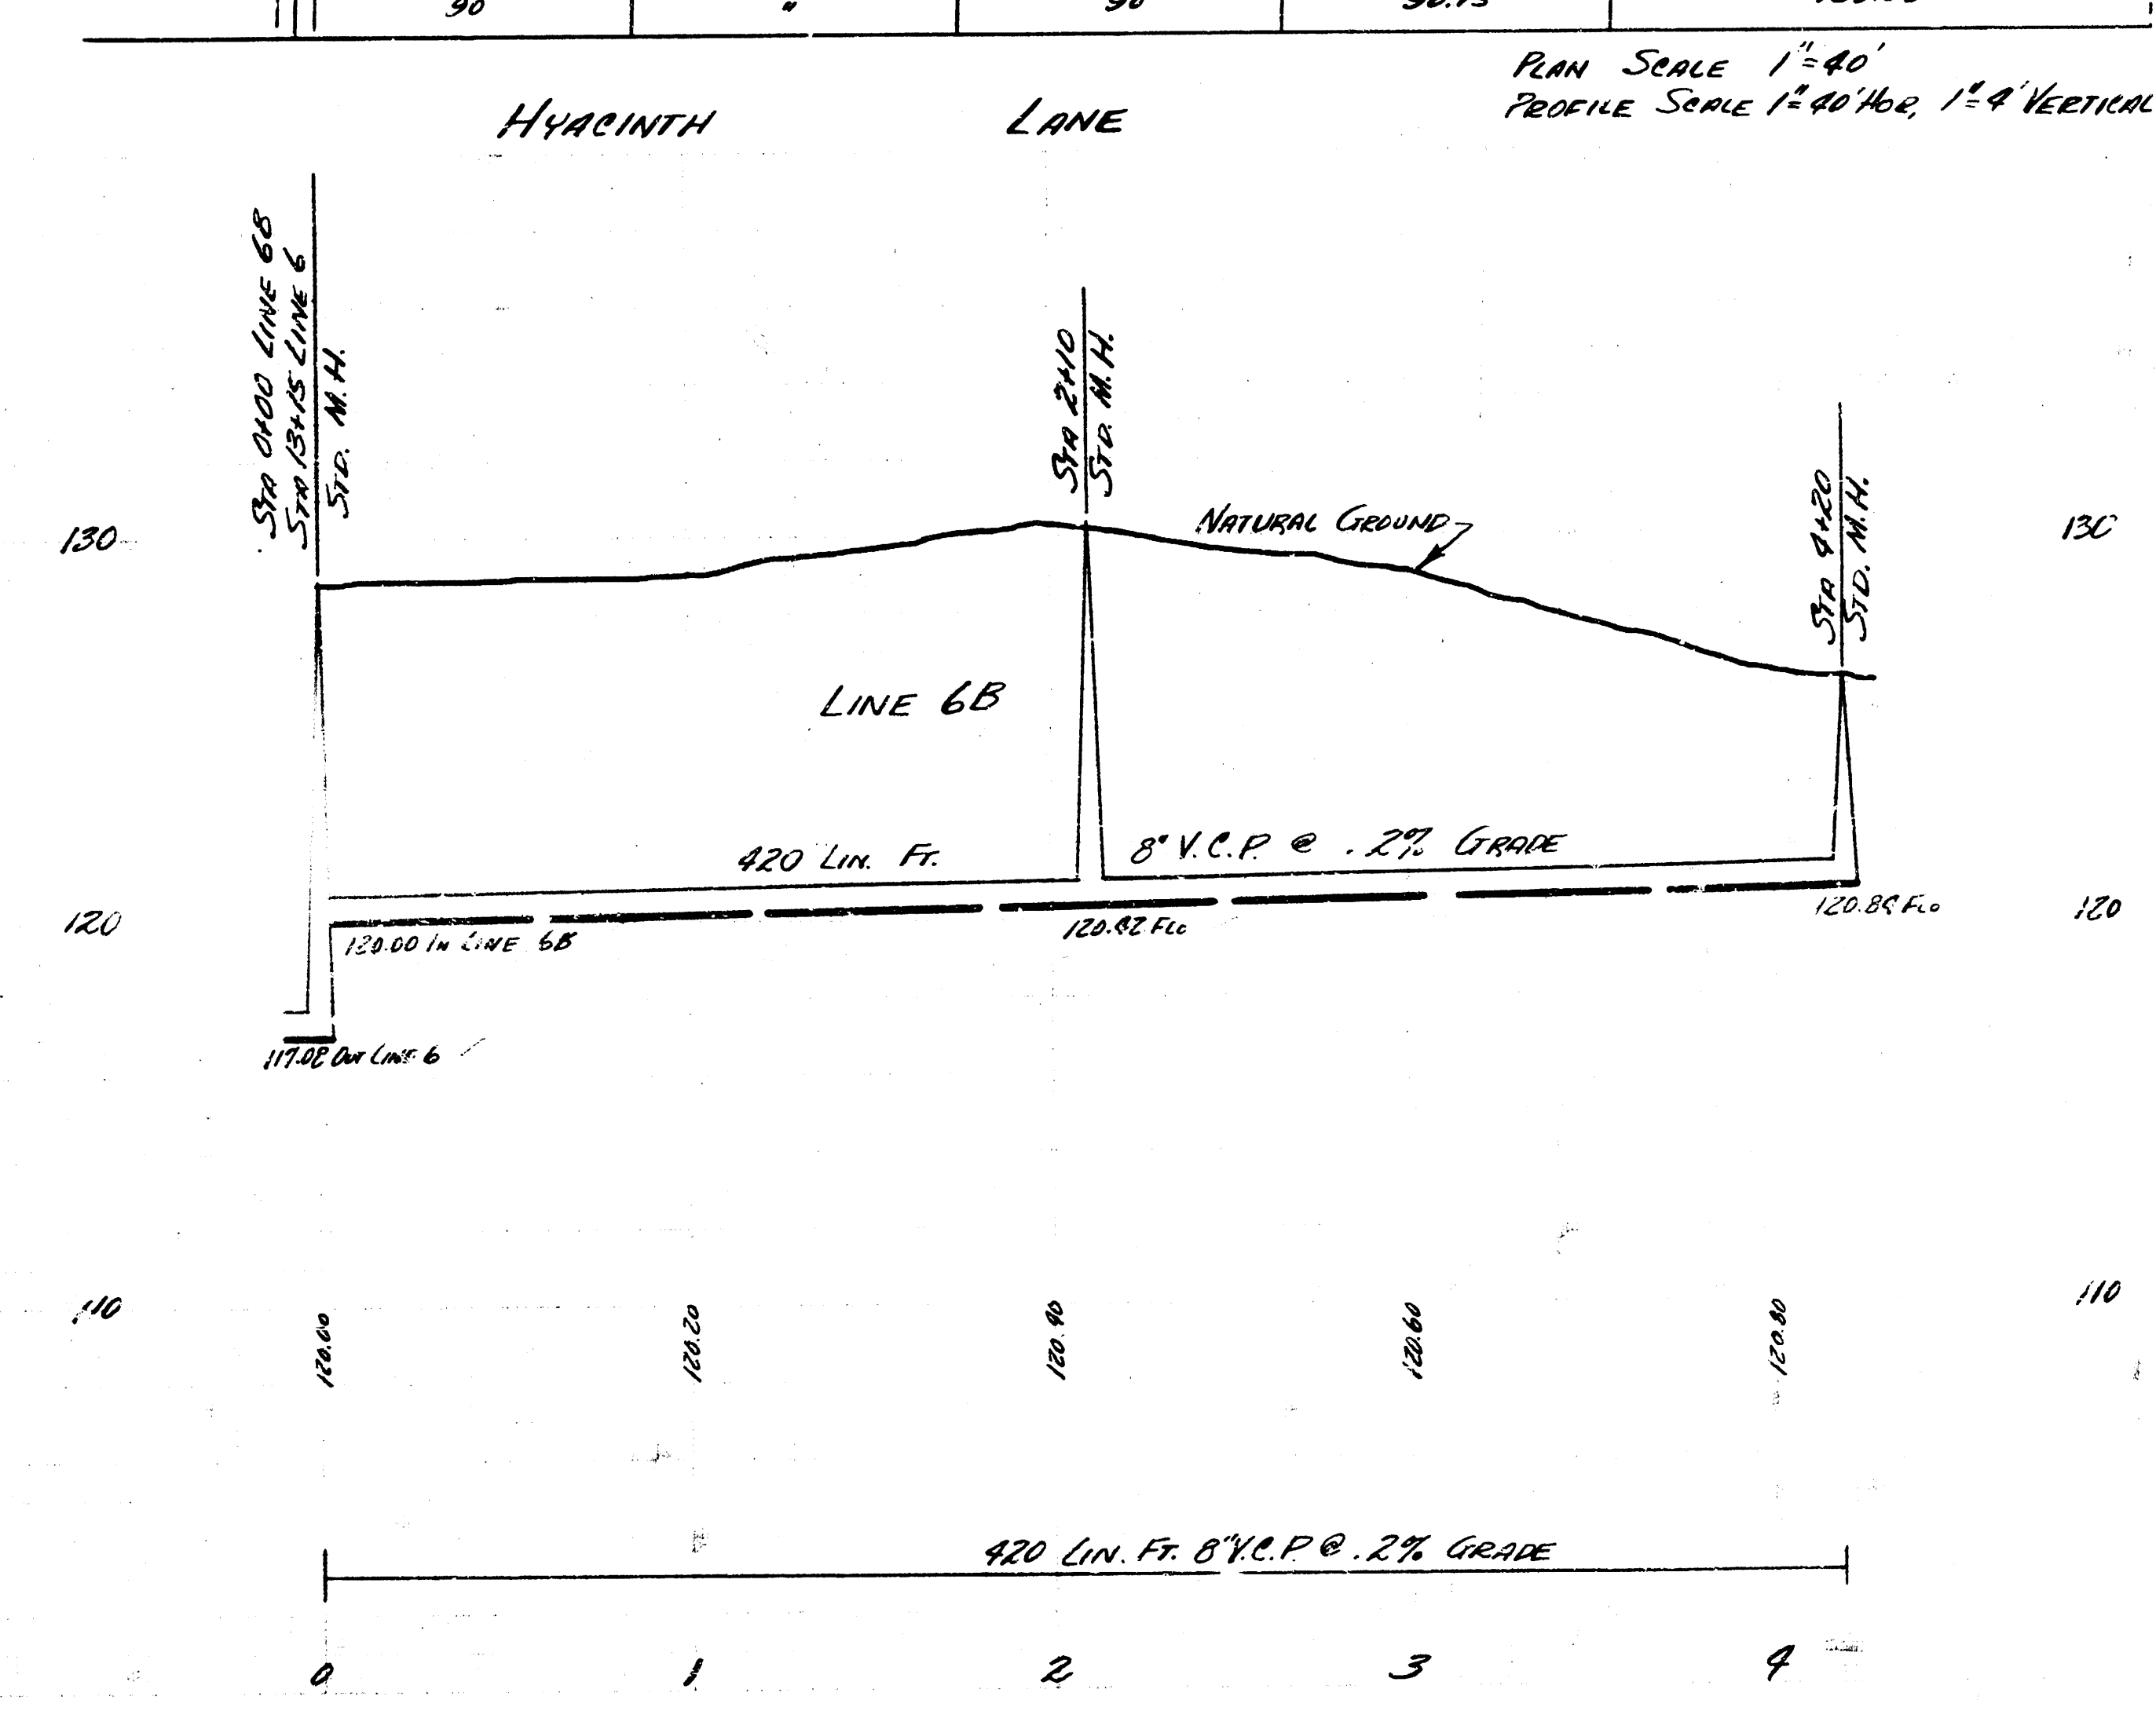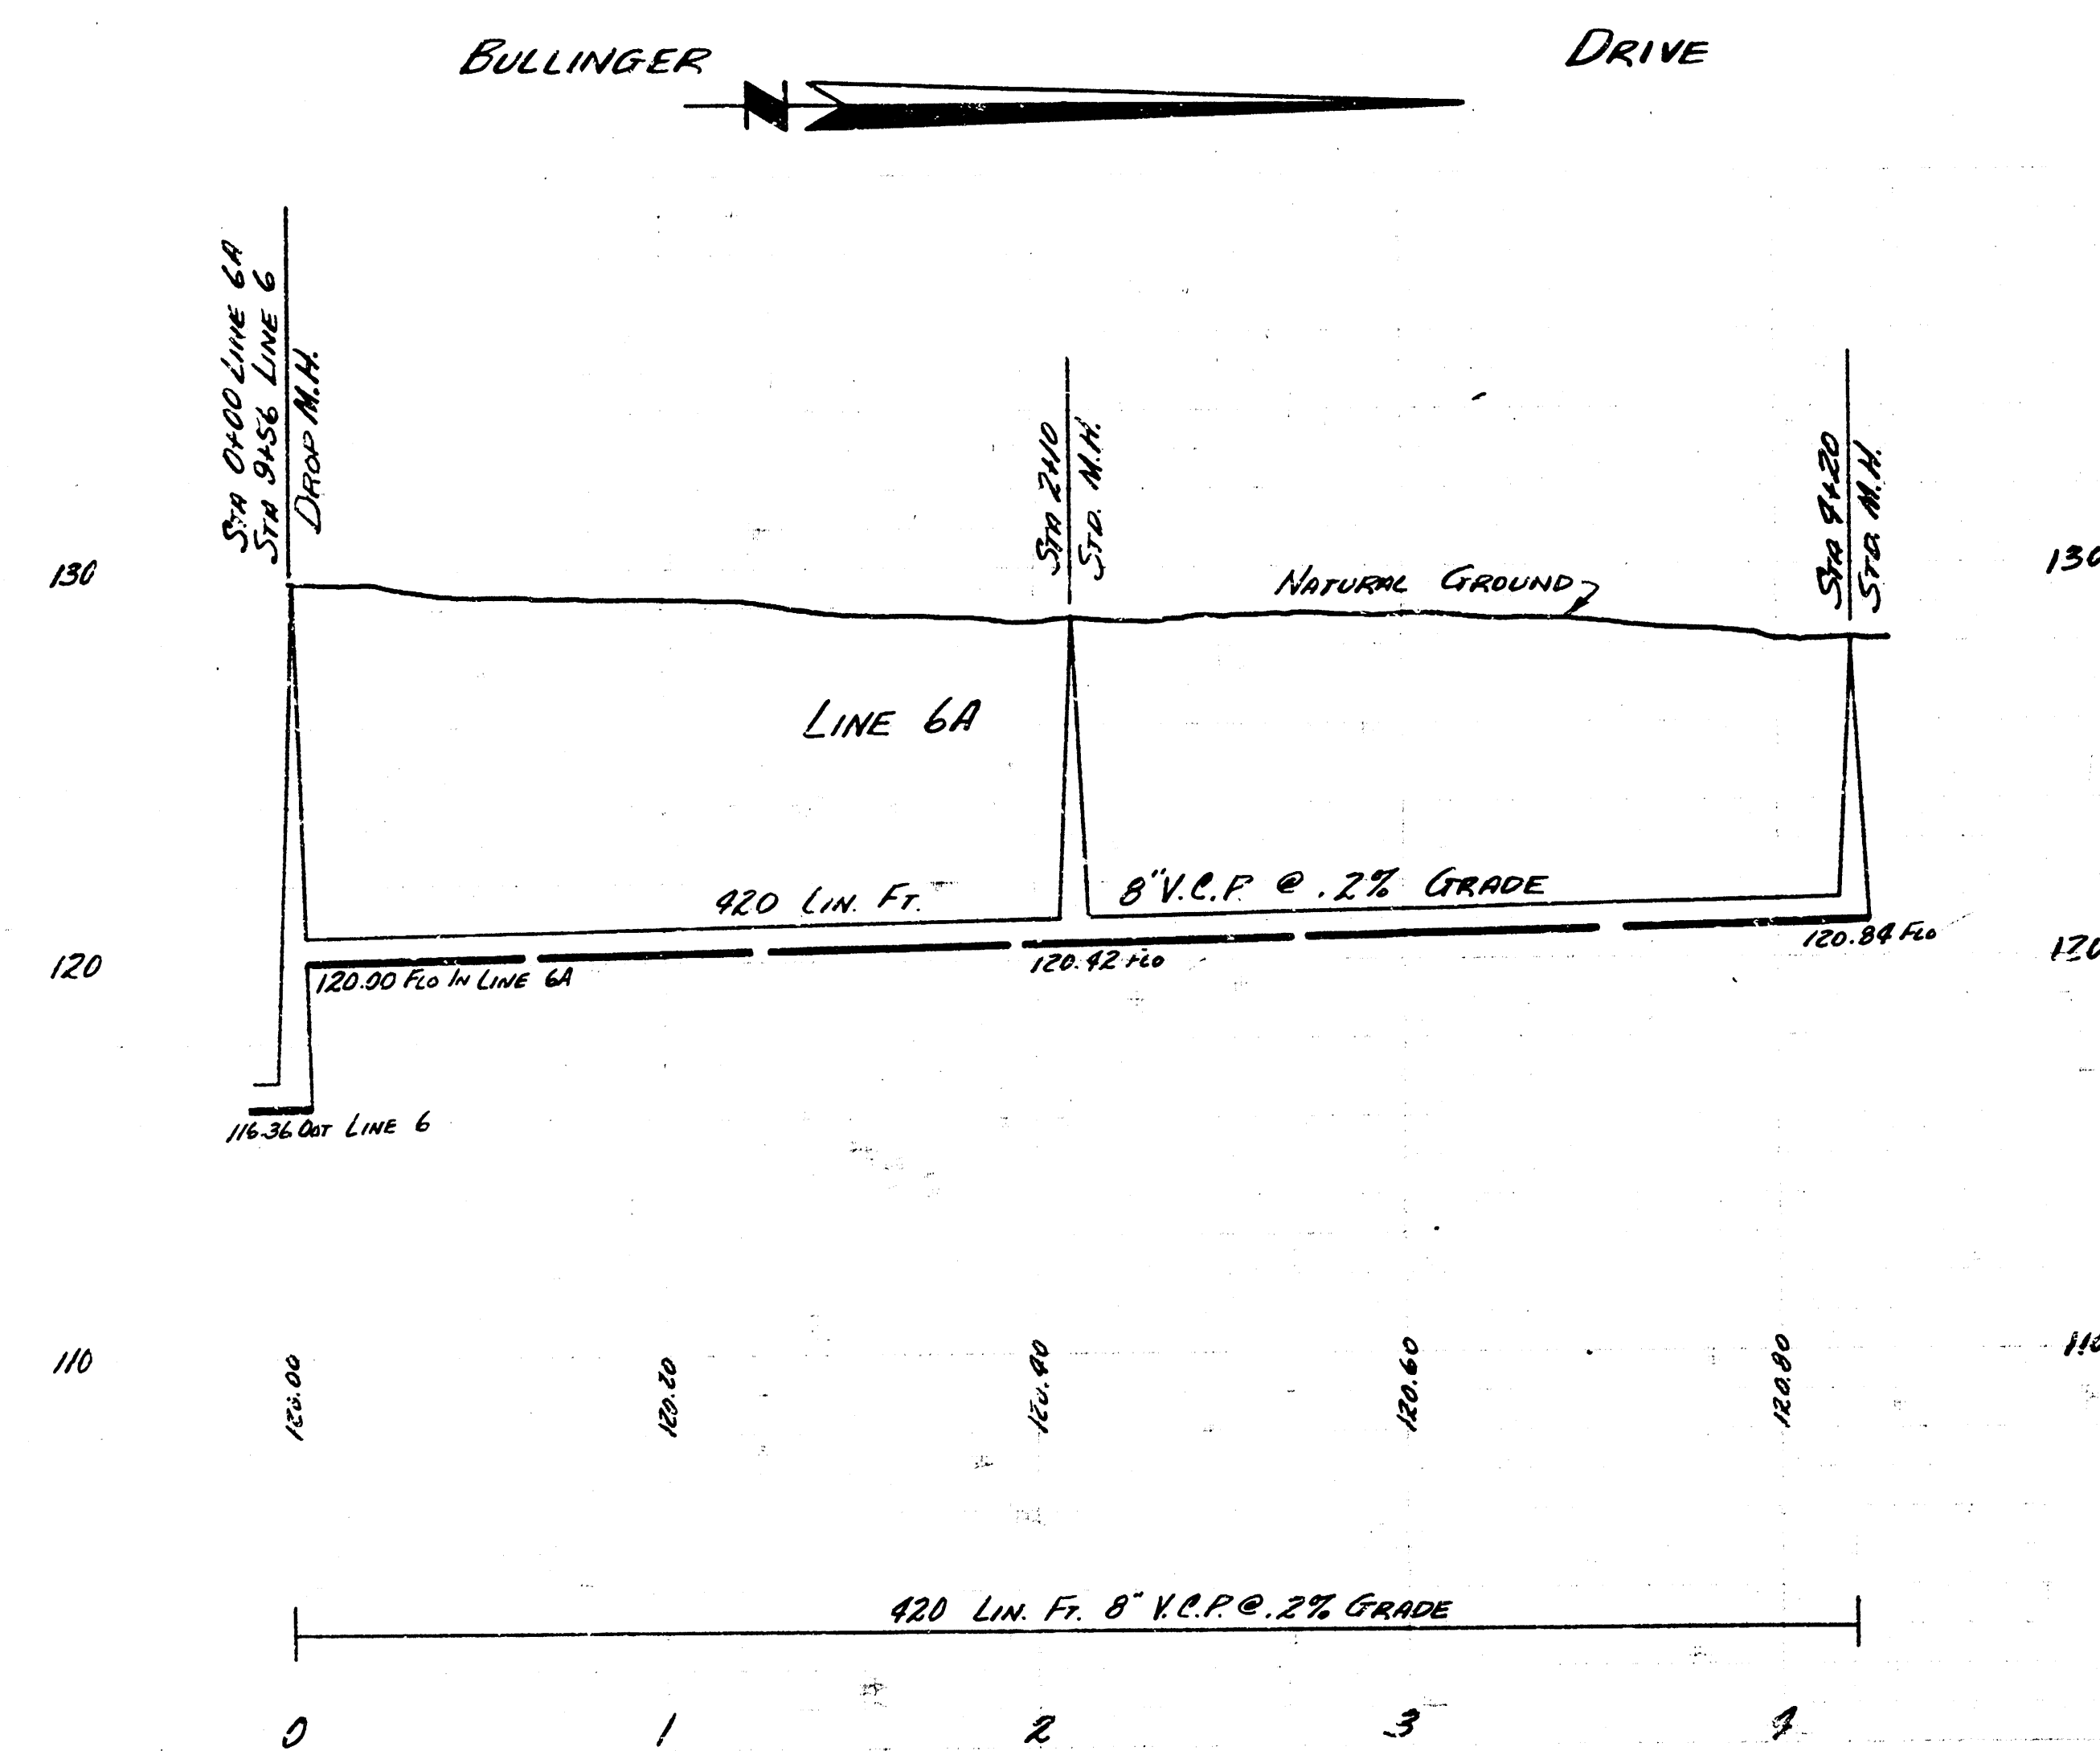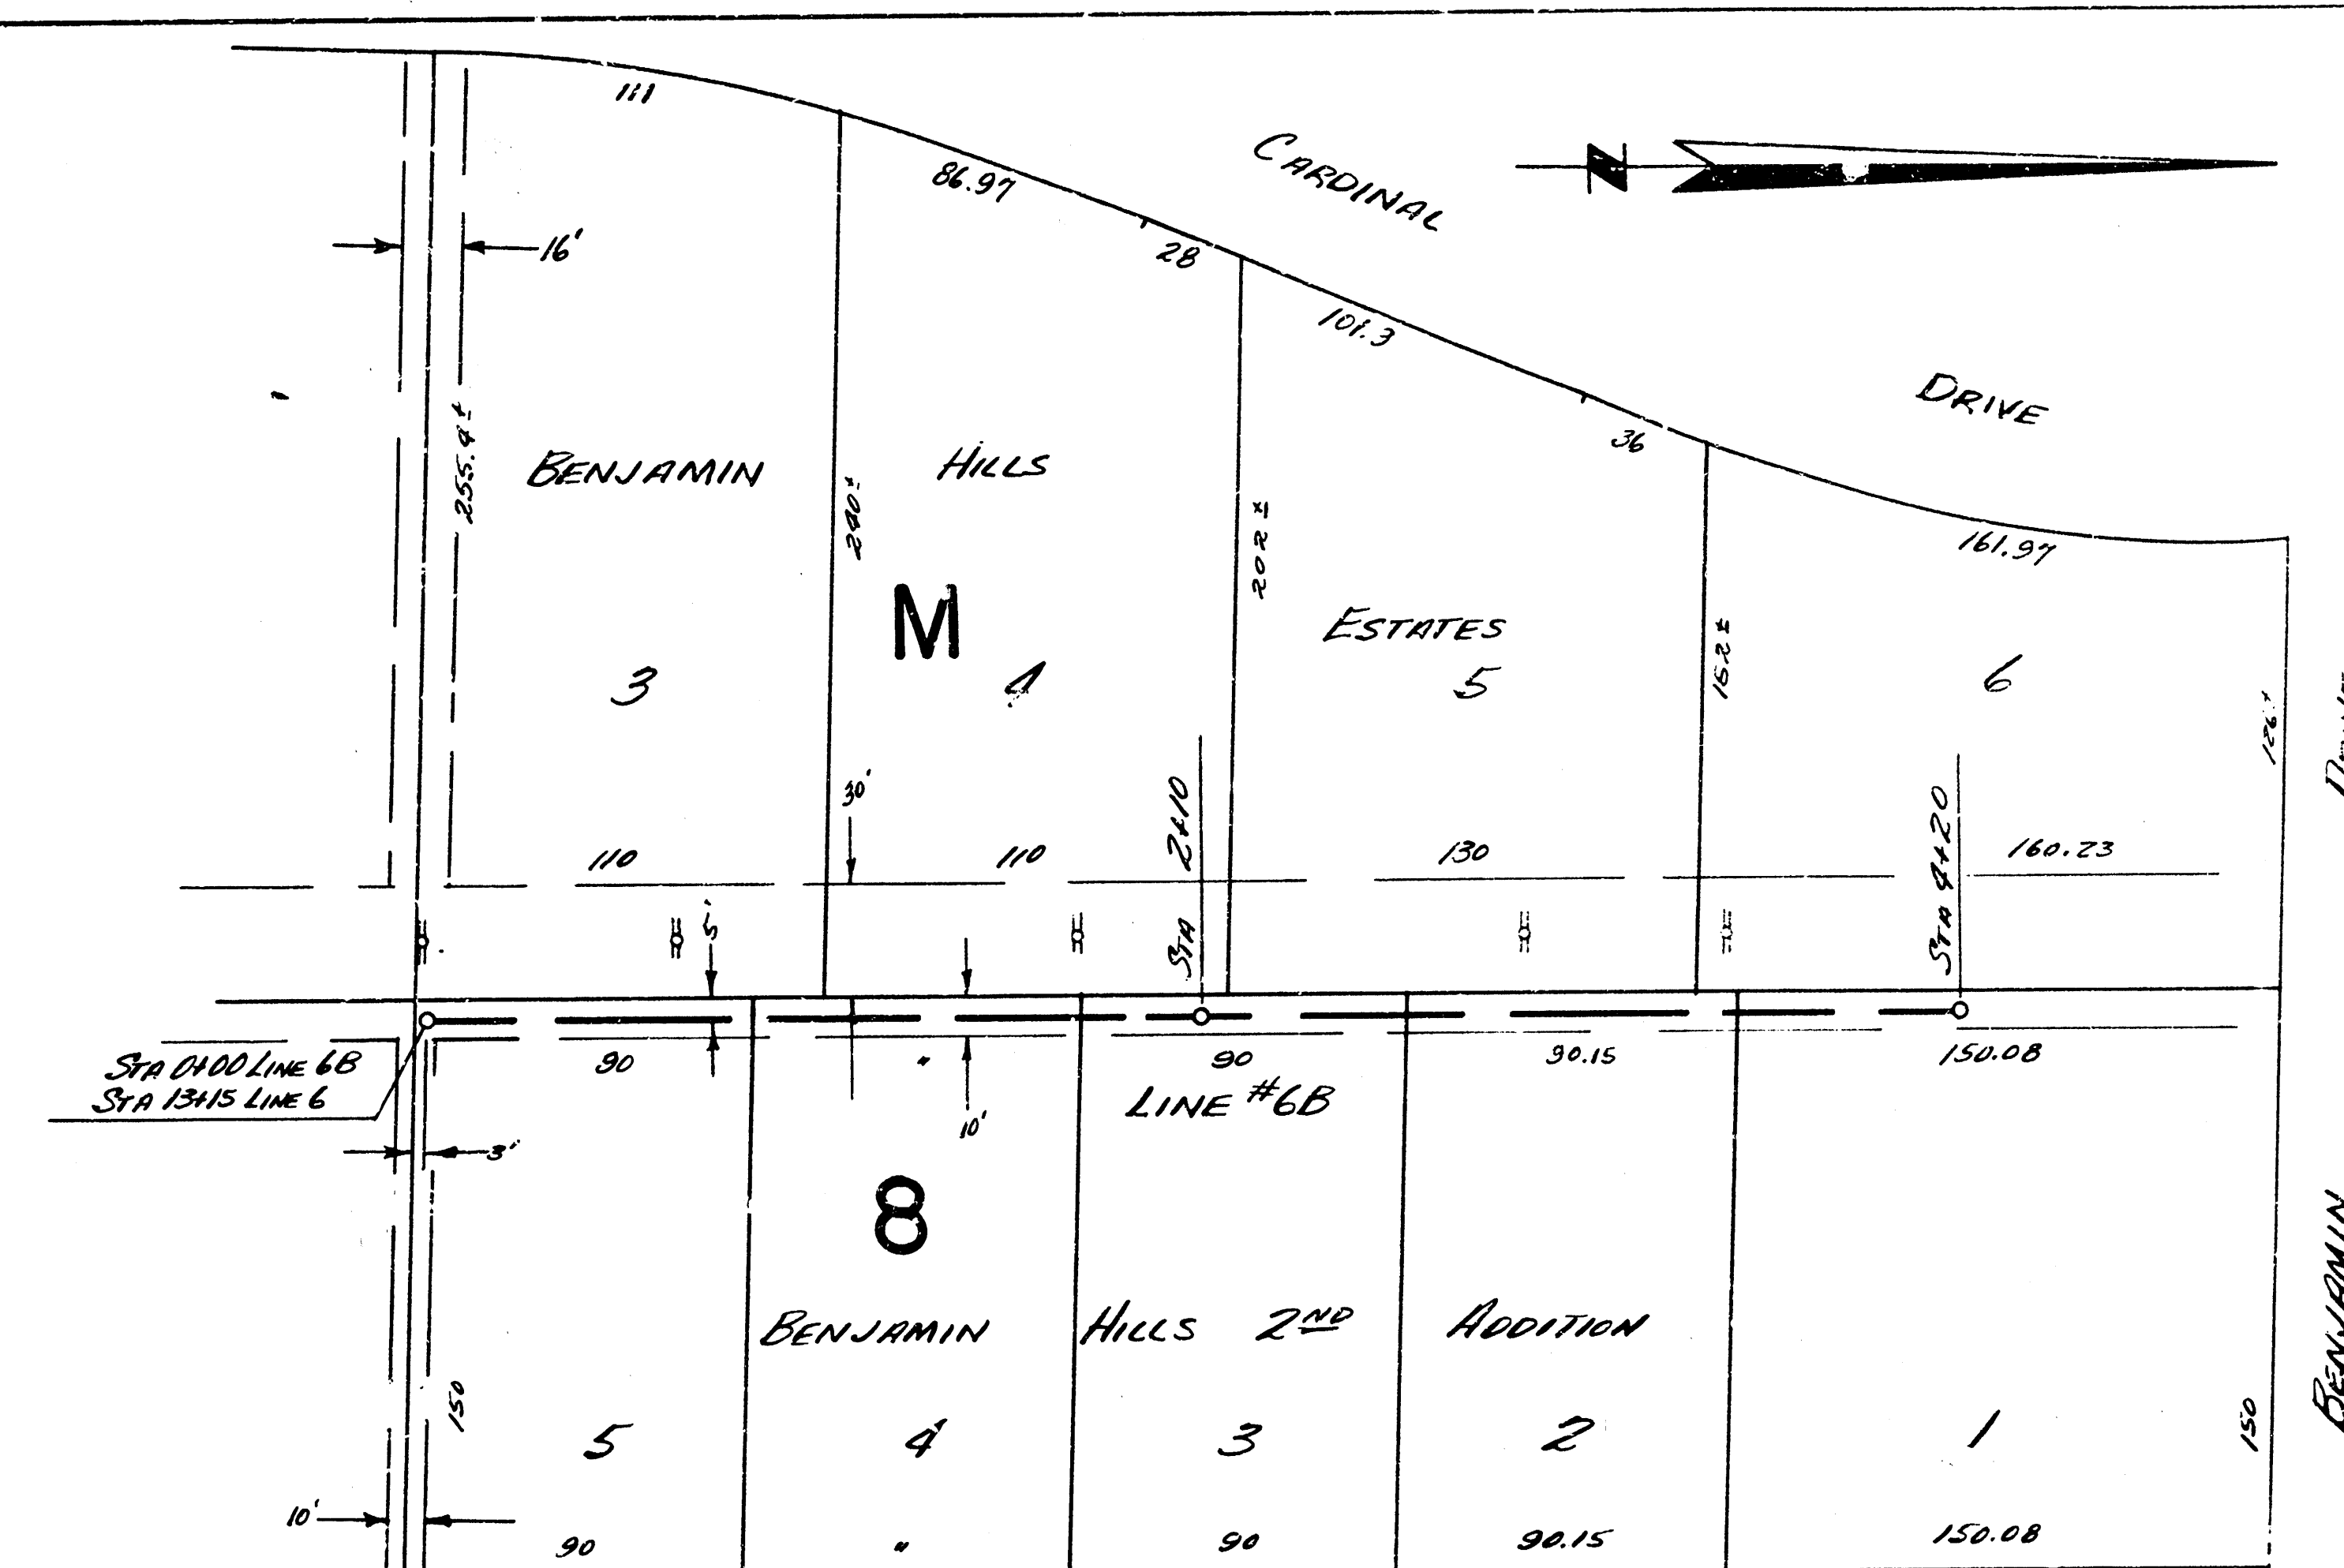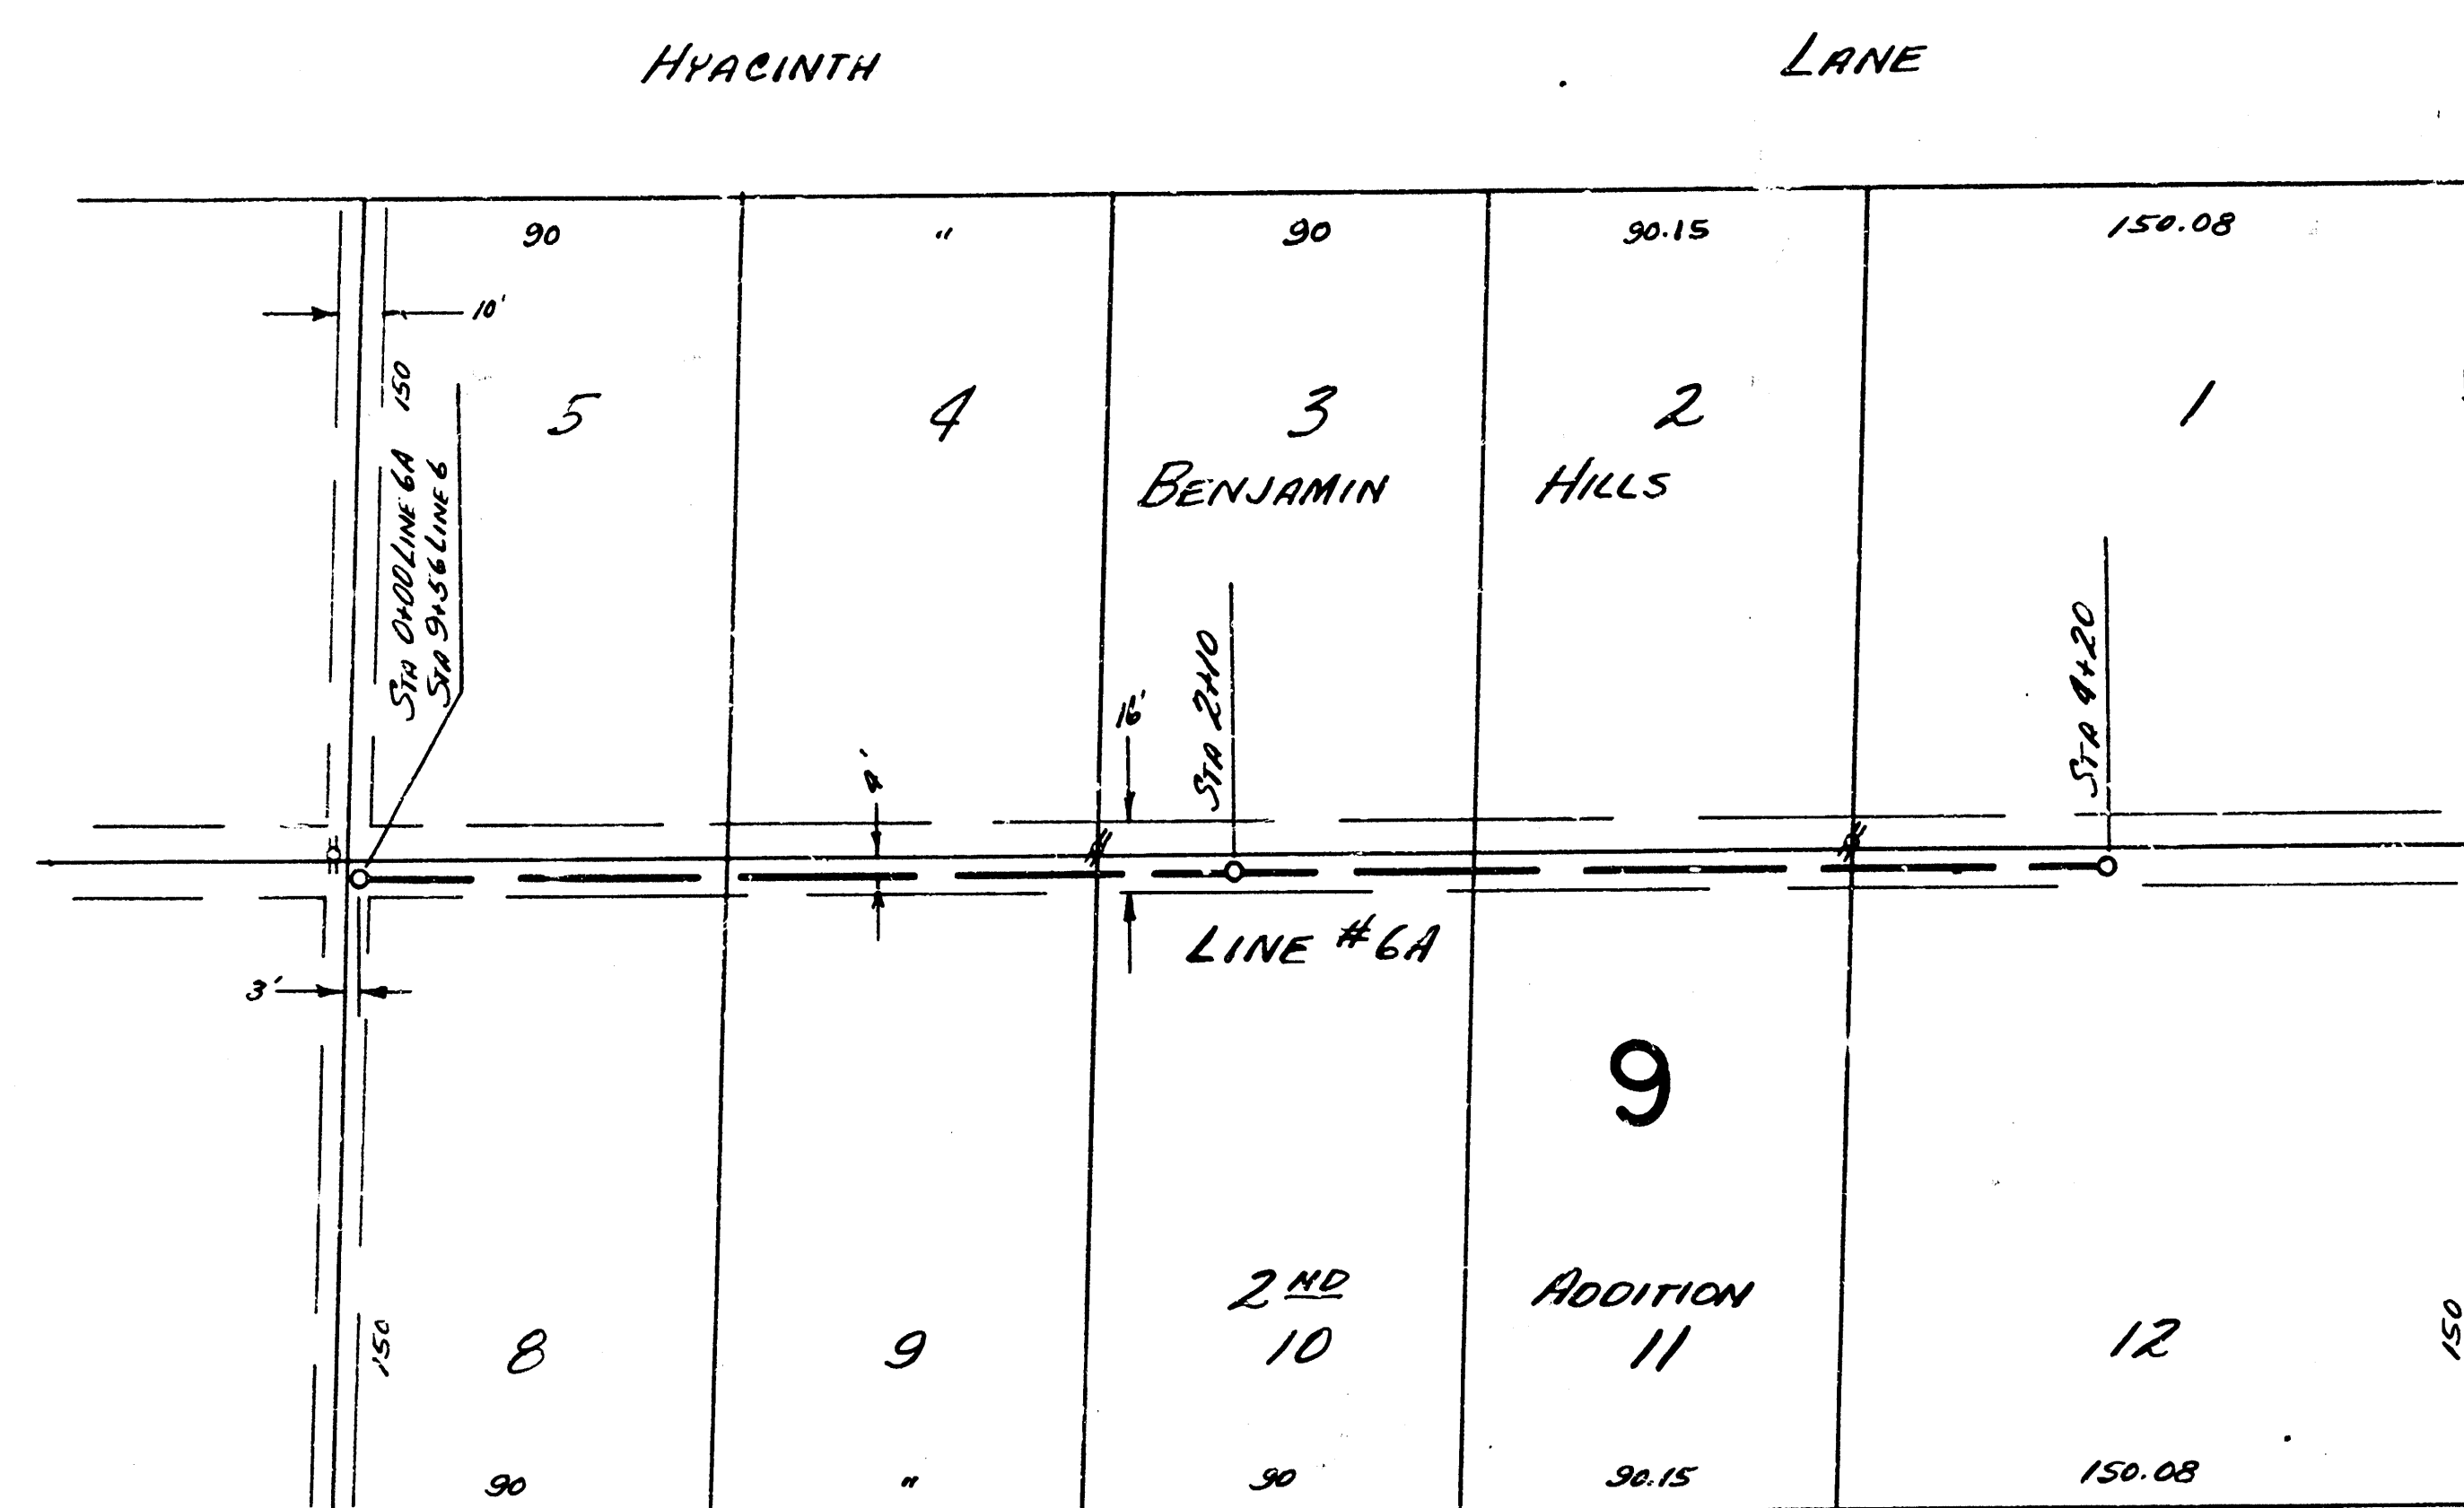

LAT 23 SAN SEWER 22
FROM C25-110 SHEET 9 OF 9