






LOCATION MAP  
 LAT. 25 SAN. SEWER 22  
 CITY OF WICHITA

B.E. SMITH CITY ENGINEER PROJ. NO. C25-102

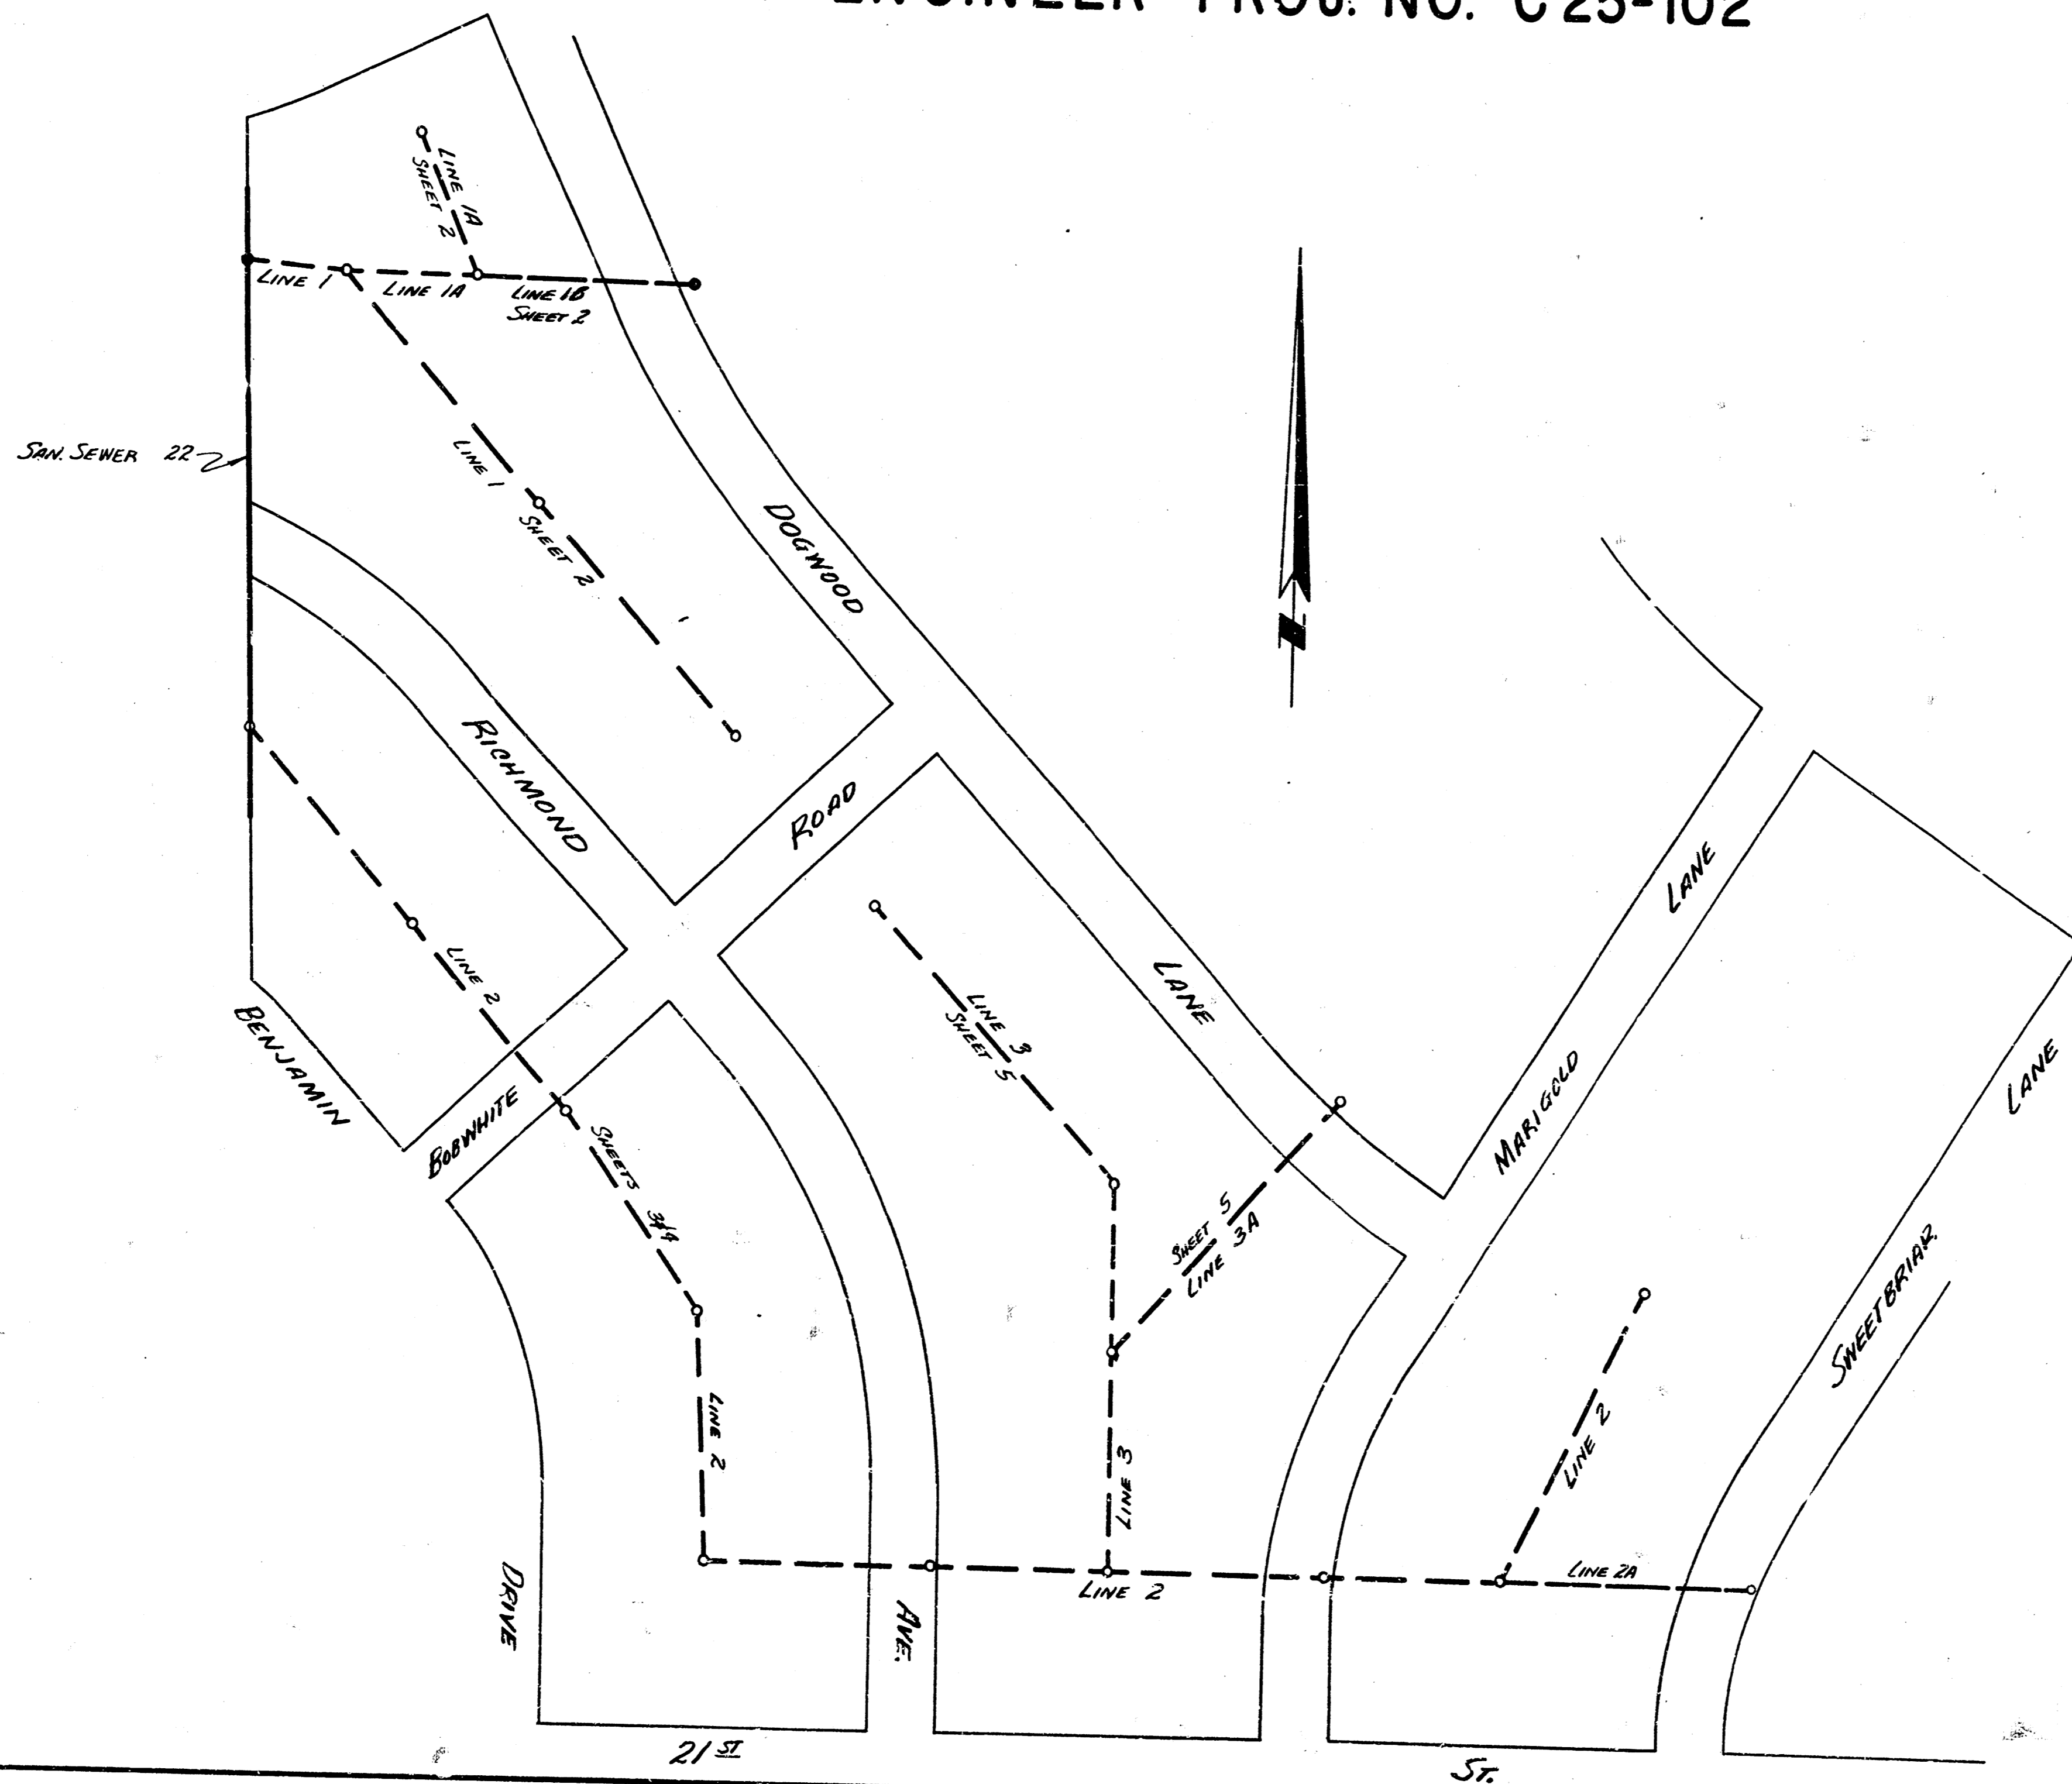


Survey By: Hanson  
 Design By: Dewey  
 Checked By: [Signature]  
 Date: 1/1/34

[Signature]  
 4/10/36  
 City Engineer  
 LAT. 25 SAN. SEWER 22  
 PROJ. No. C25-102 SHEET 10-5

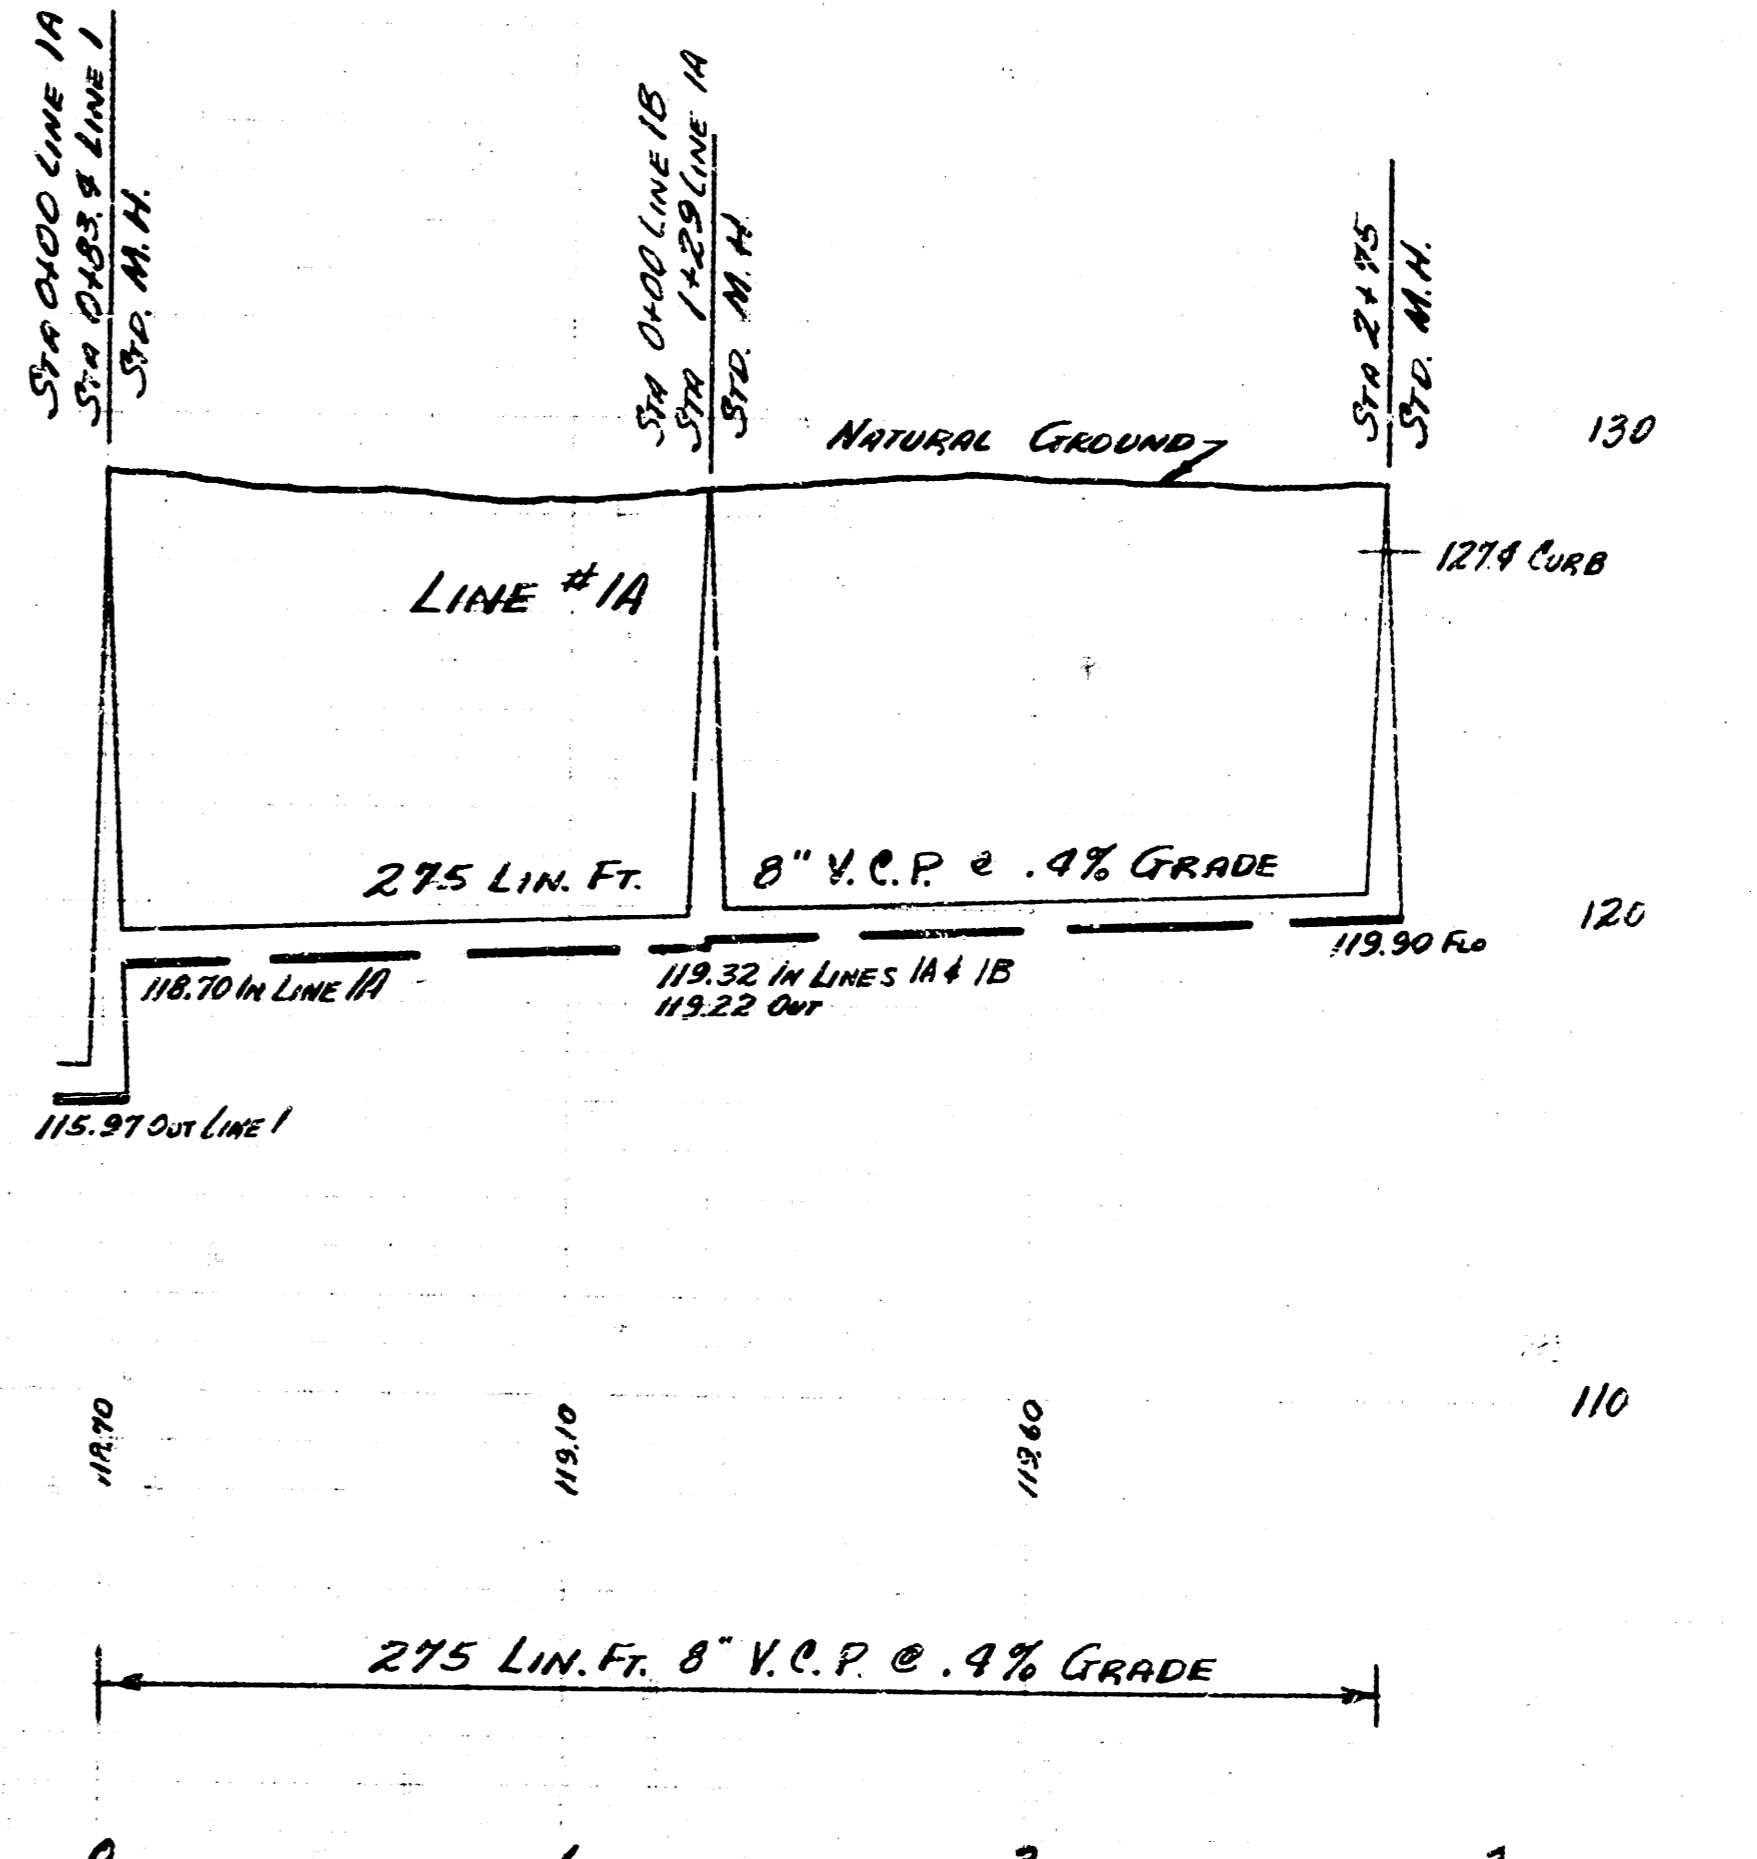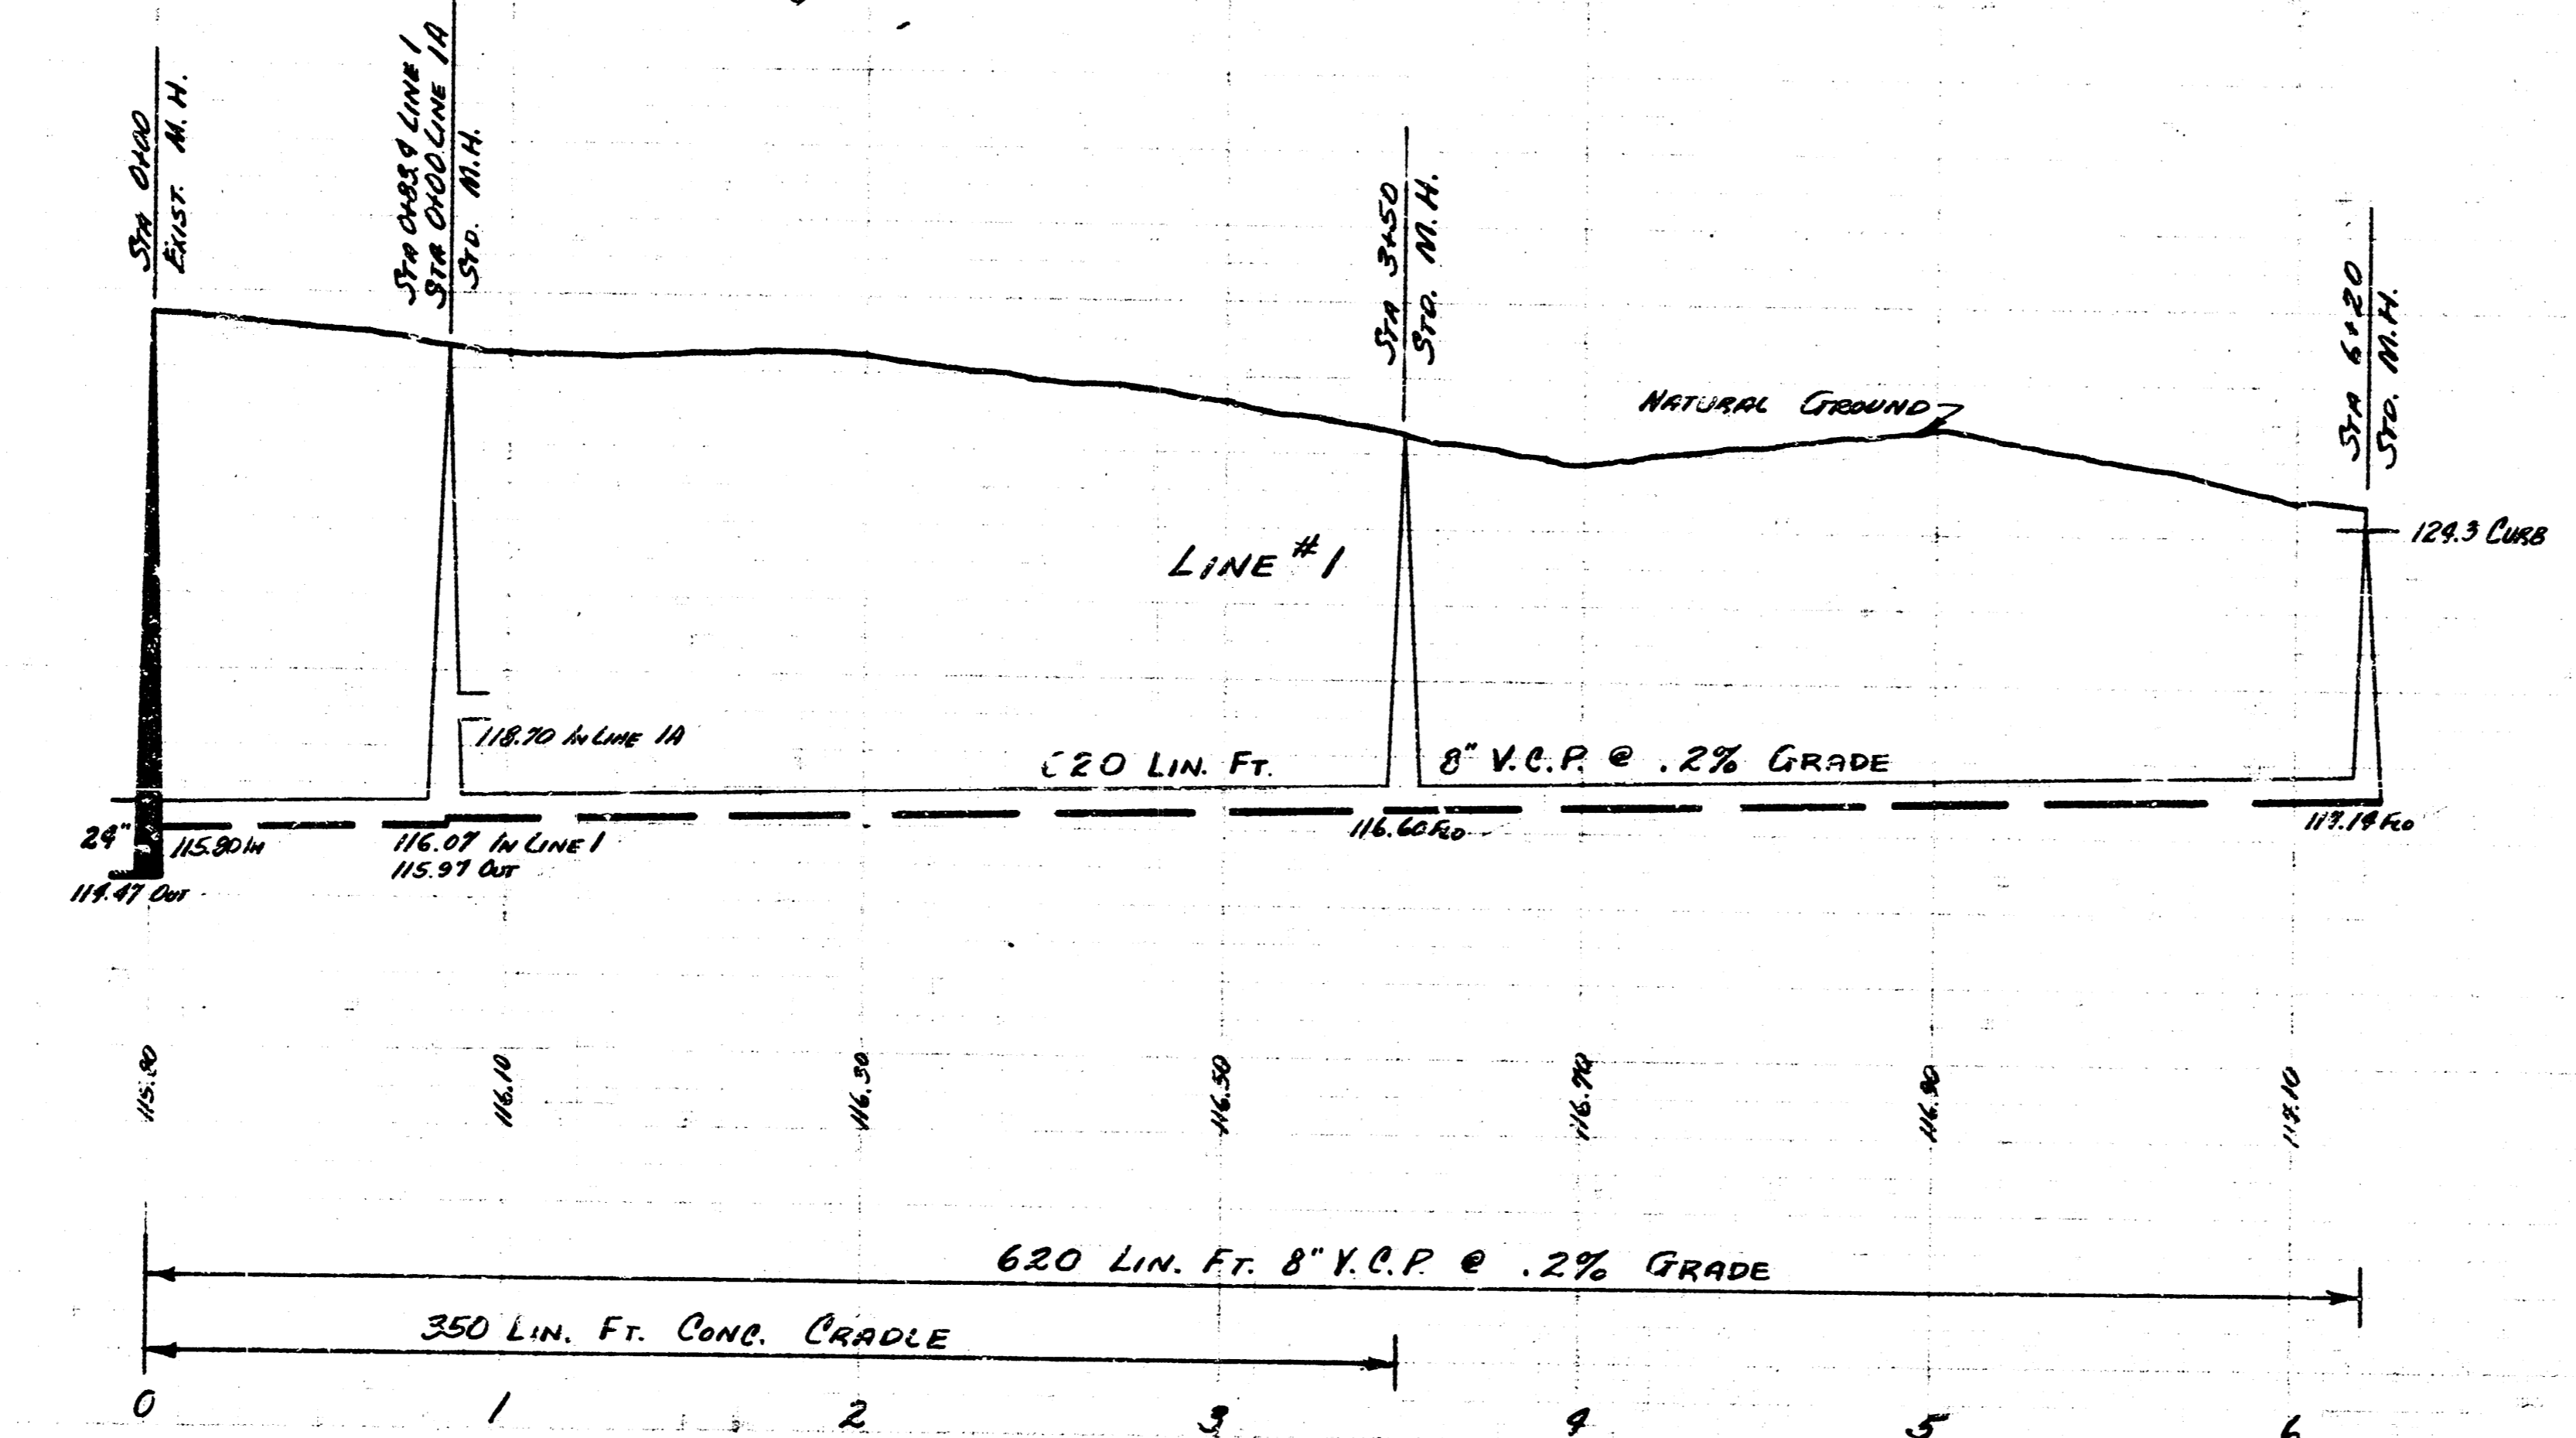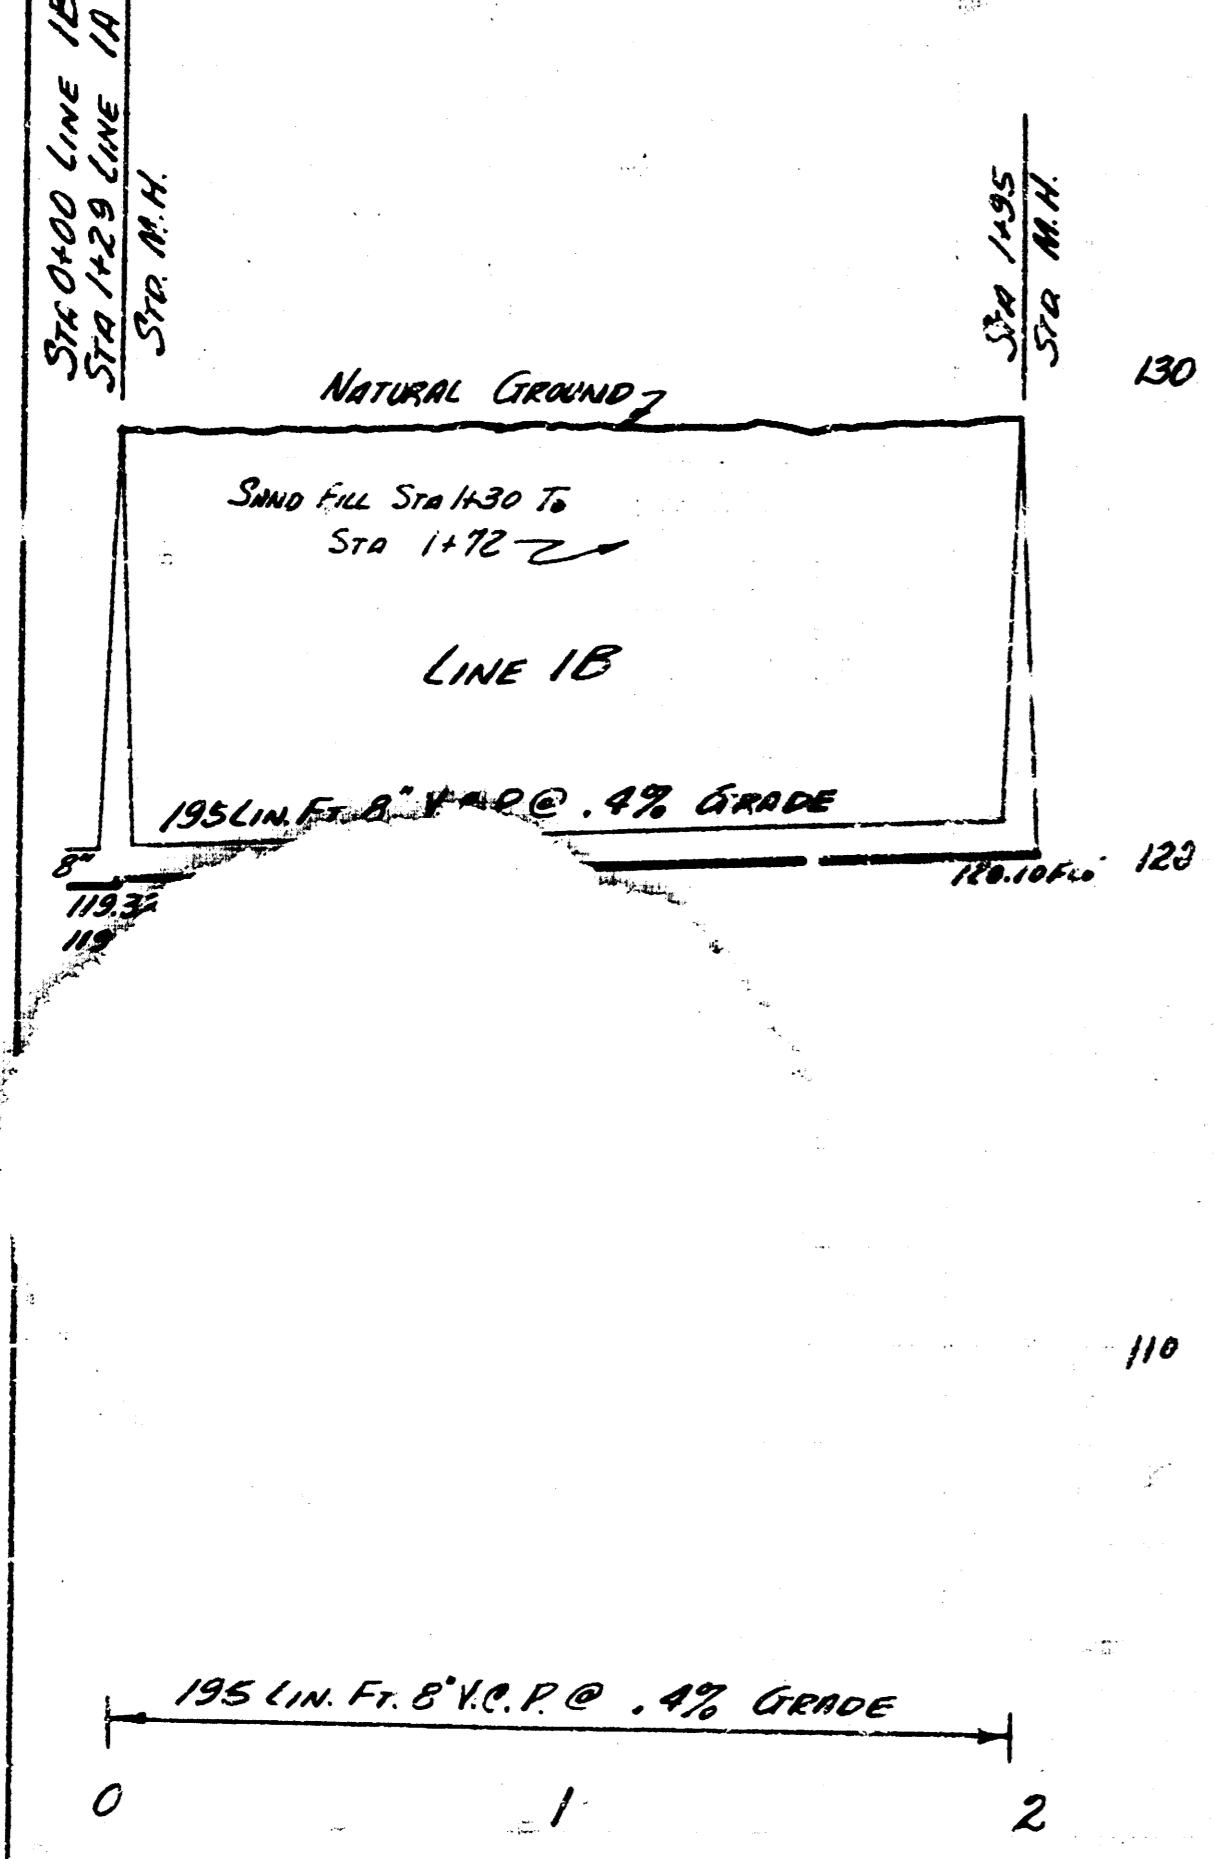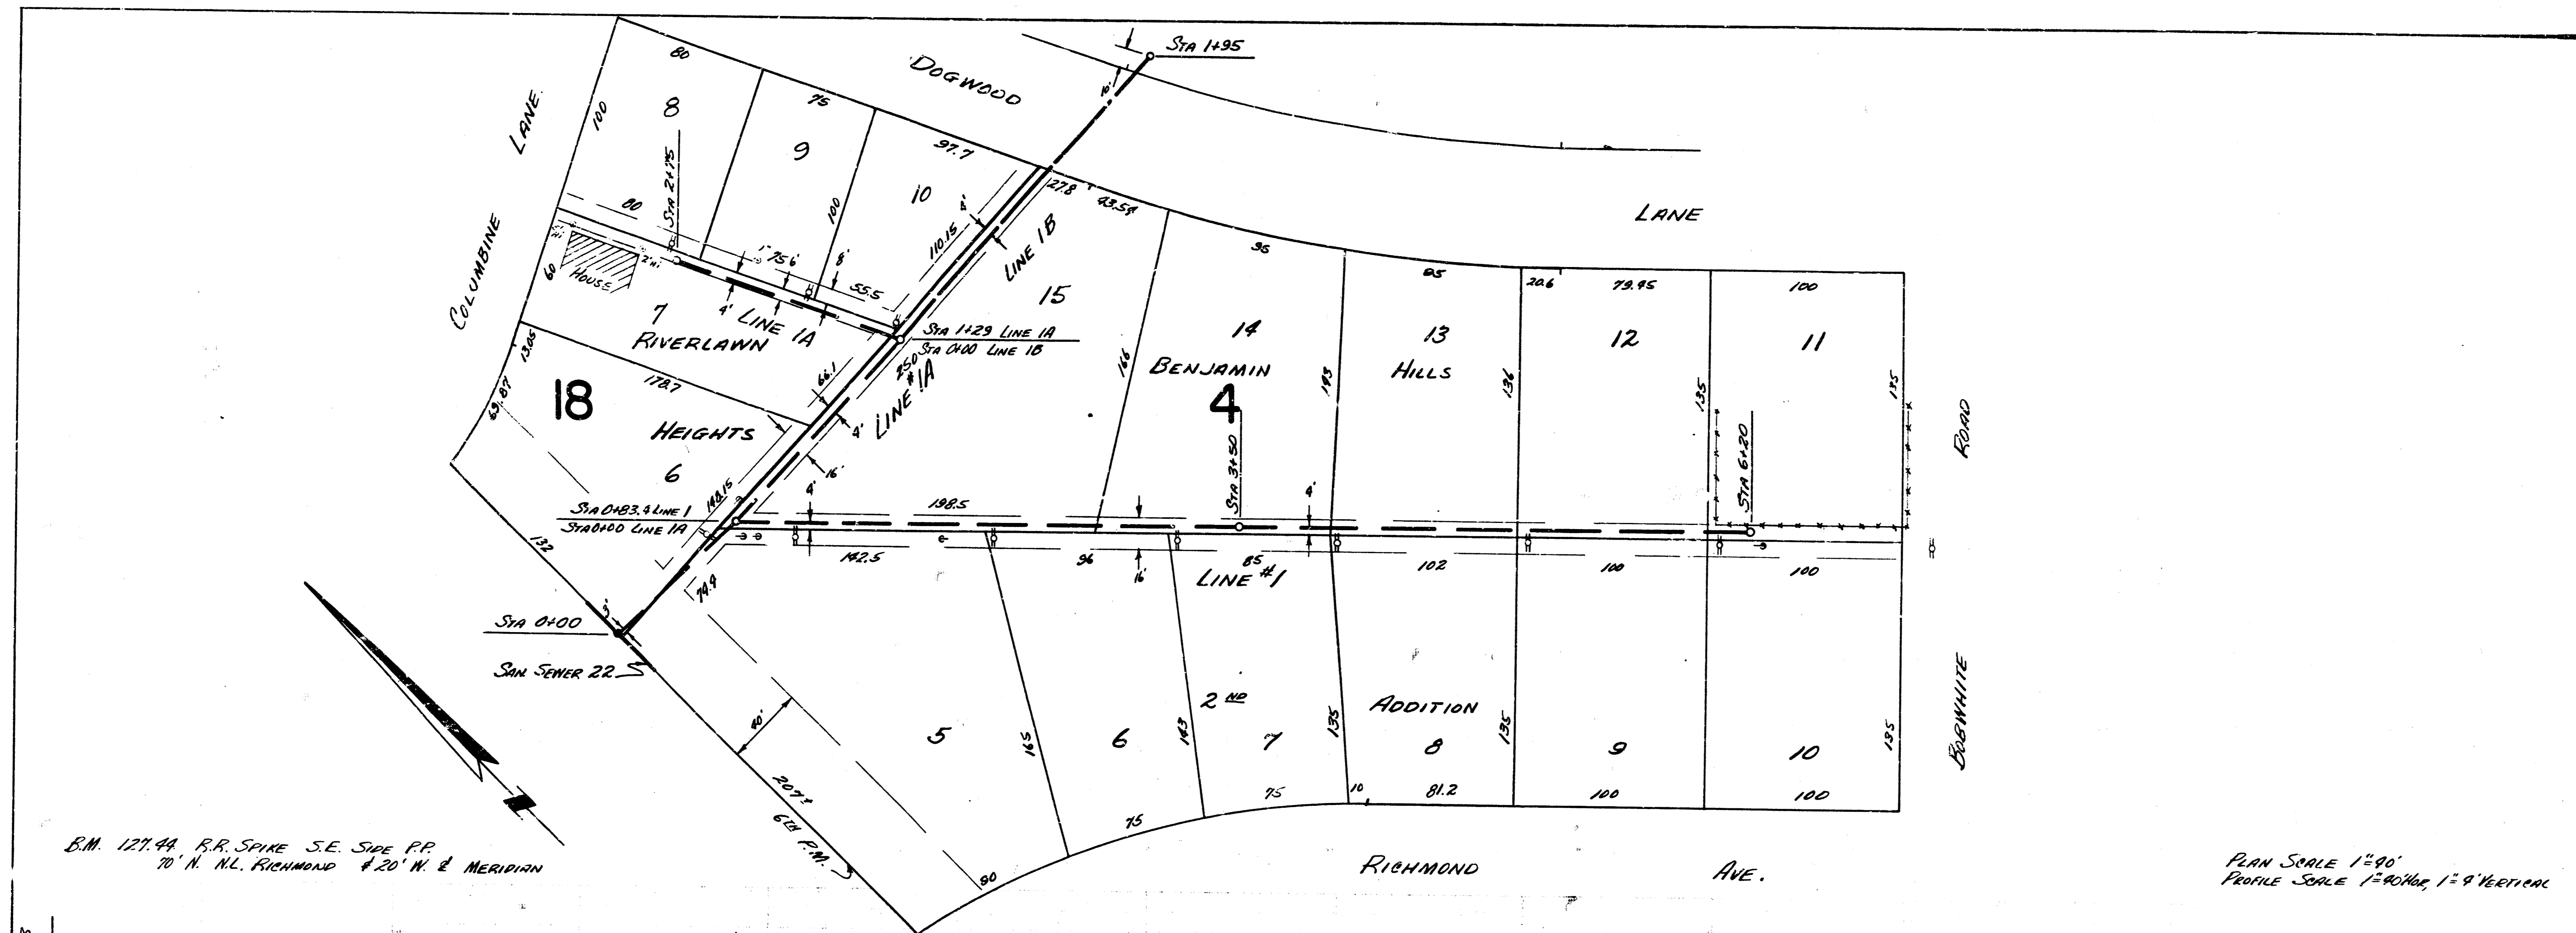


LAT. 25 SAN SENER 22  
PROJ. NO. C25-102 SHEET 2 OF 5

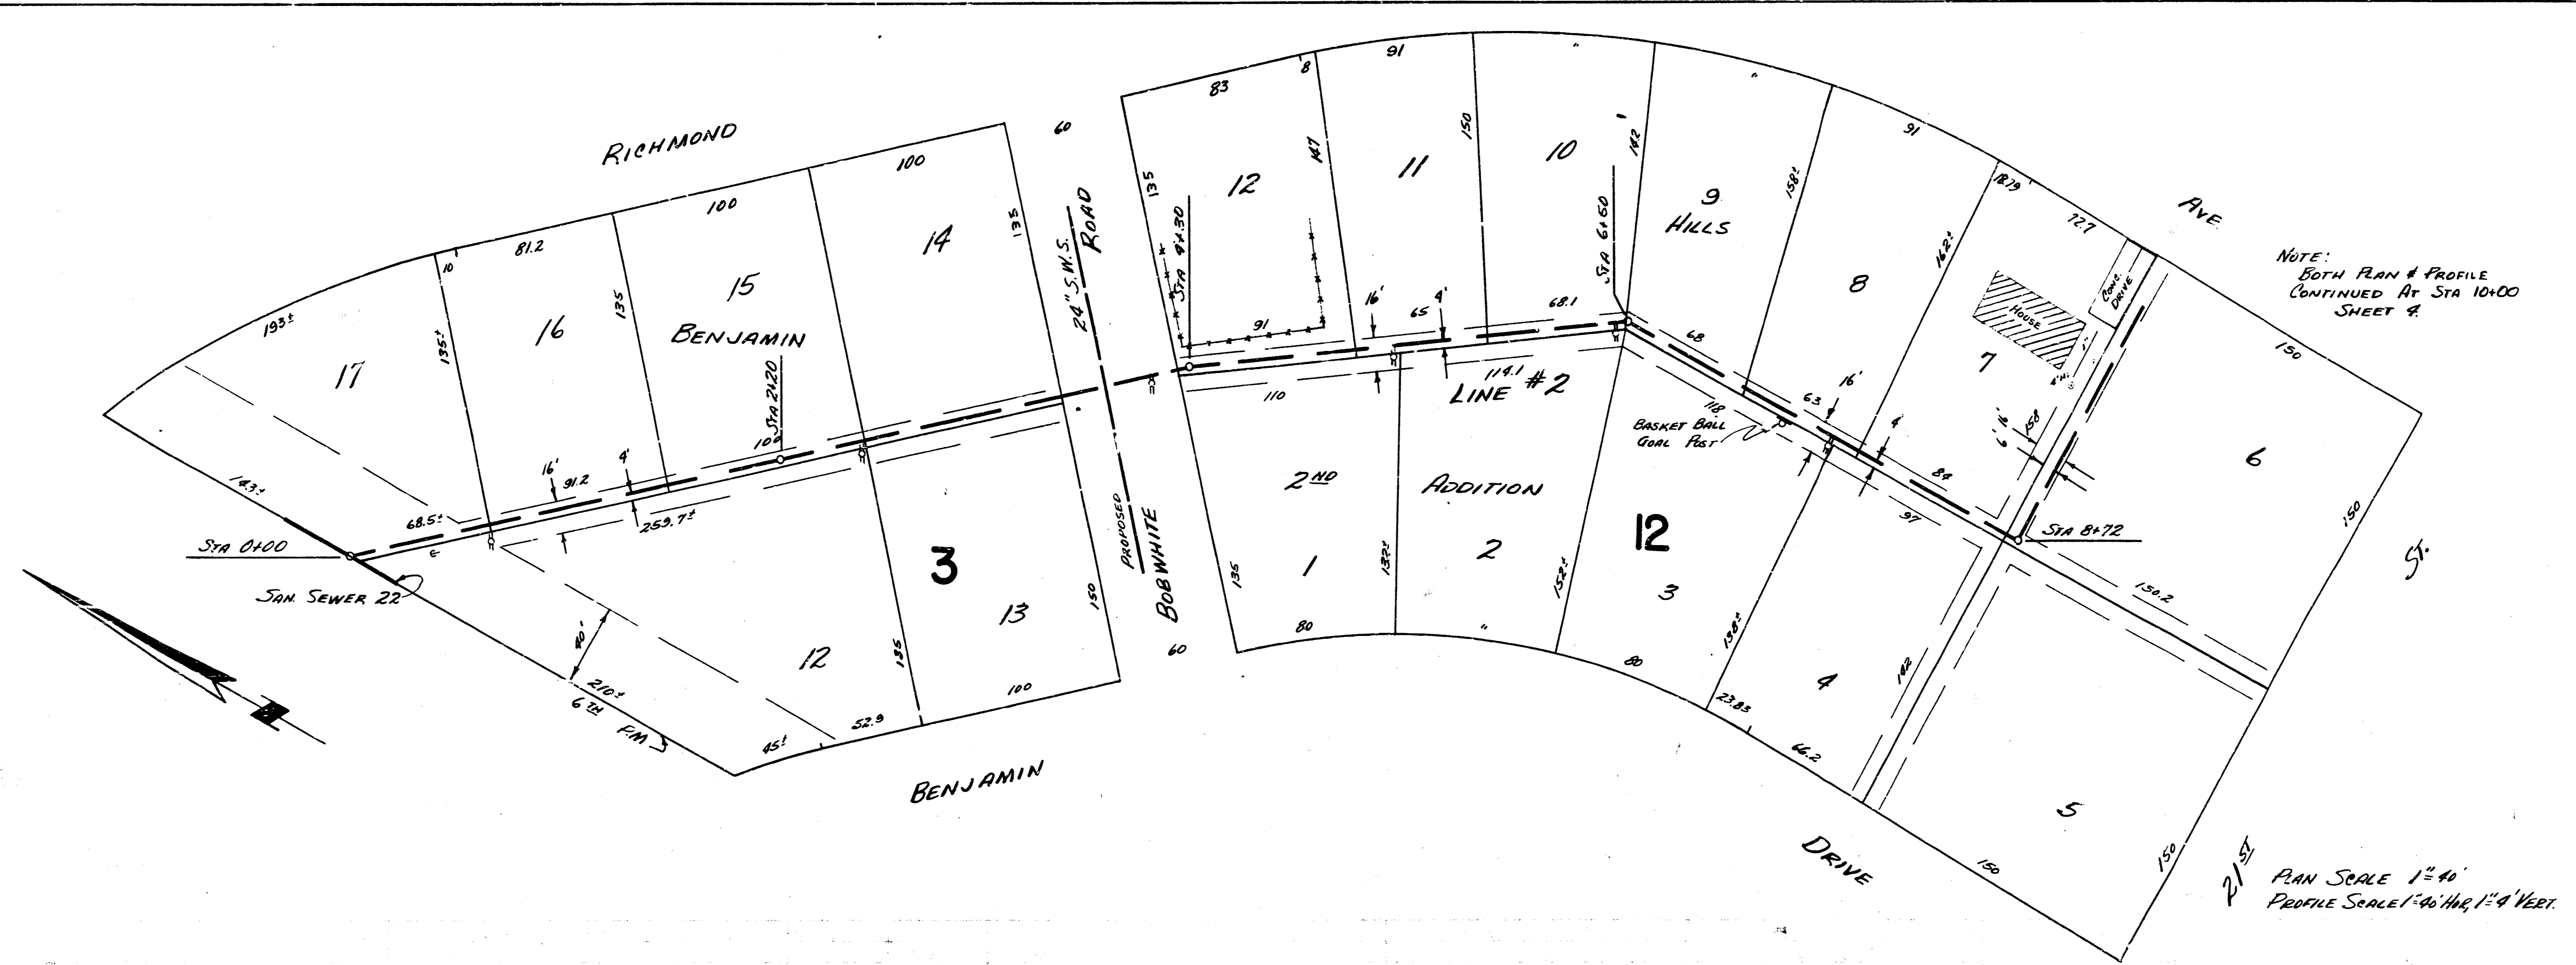


NOTE: BOTH PLAN & PROFILE CONTINUED AT STA 10+00 SHEET 4.

PLAN SCALE 1"=40'  
PROFILE SCALE 1"=40' HORIZ 1"=4' VERT.

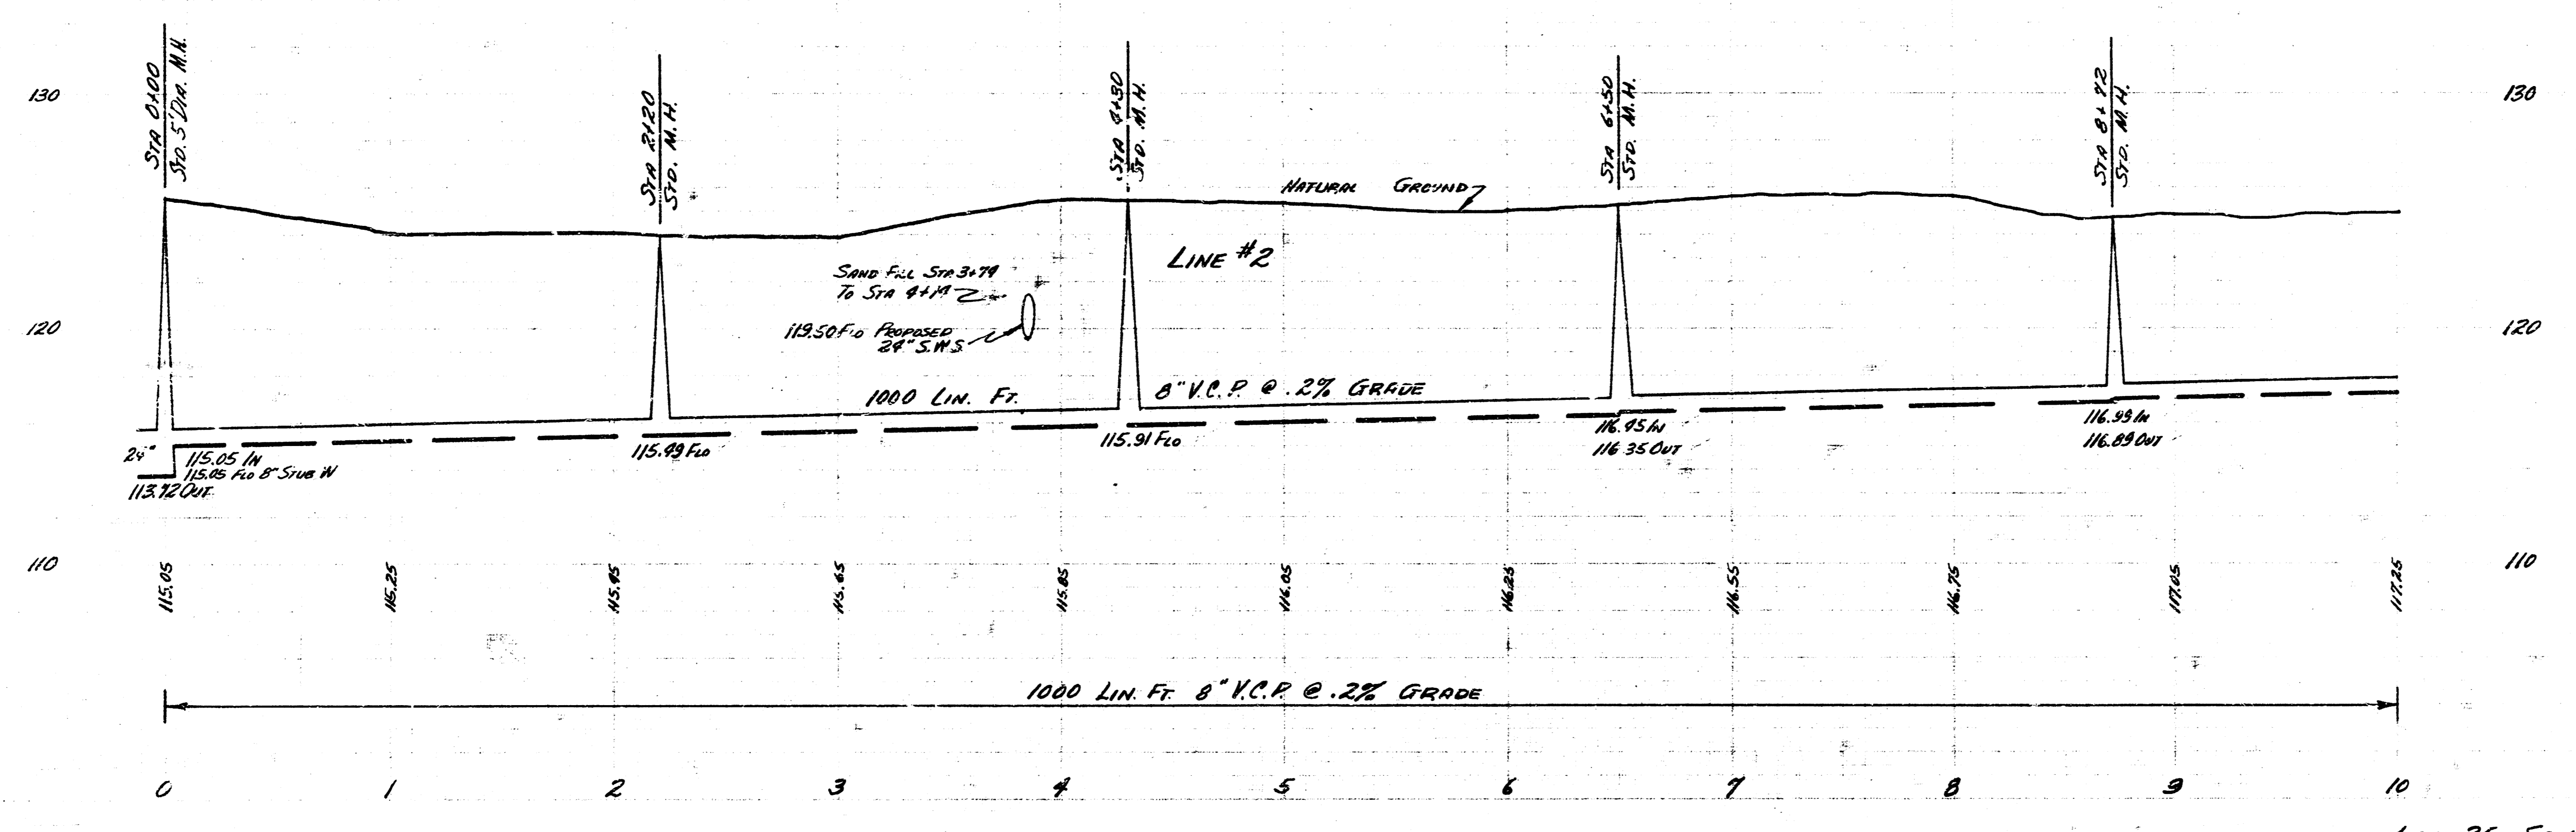


LAT. 25 SAN SEWER 22  
POLL. NO. 225-102 SHEET 3 OF 5


NOTE:  
BOTH PLAN & PROFILE  
CONTINUED FROM STA 10+00  
SHEET 3.

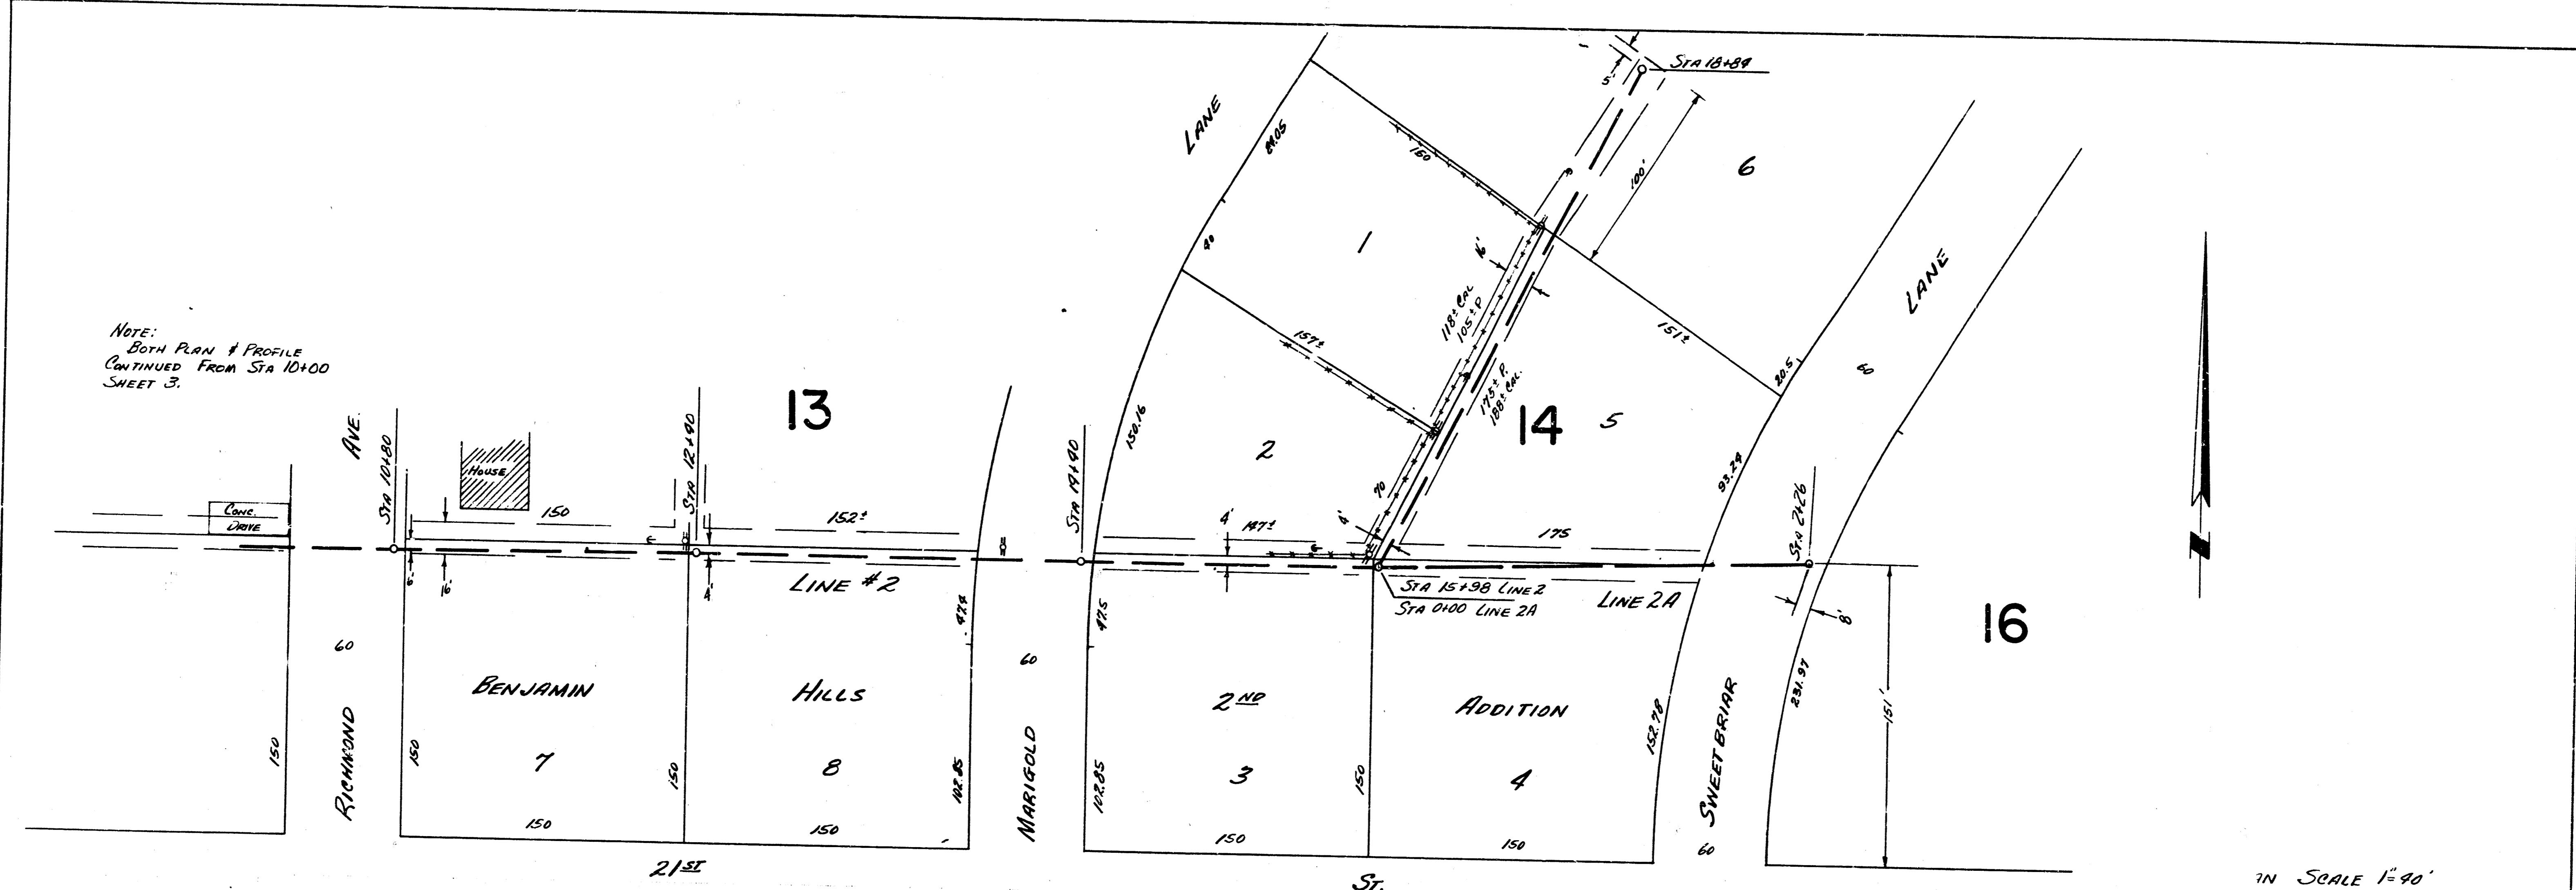


1" SCALE 1"=40'  
FILE SCALE 1"=50' HORIZ, 1"=4' VERT.

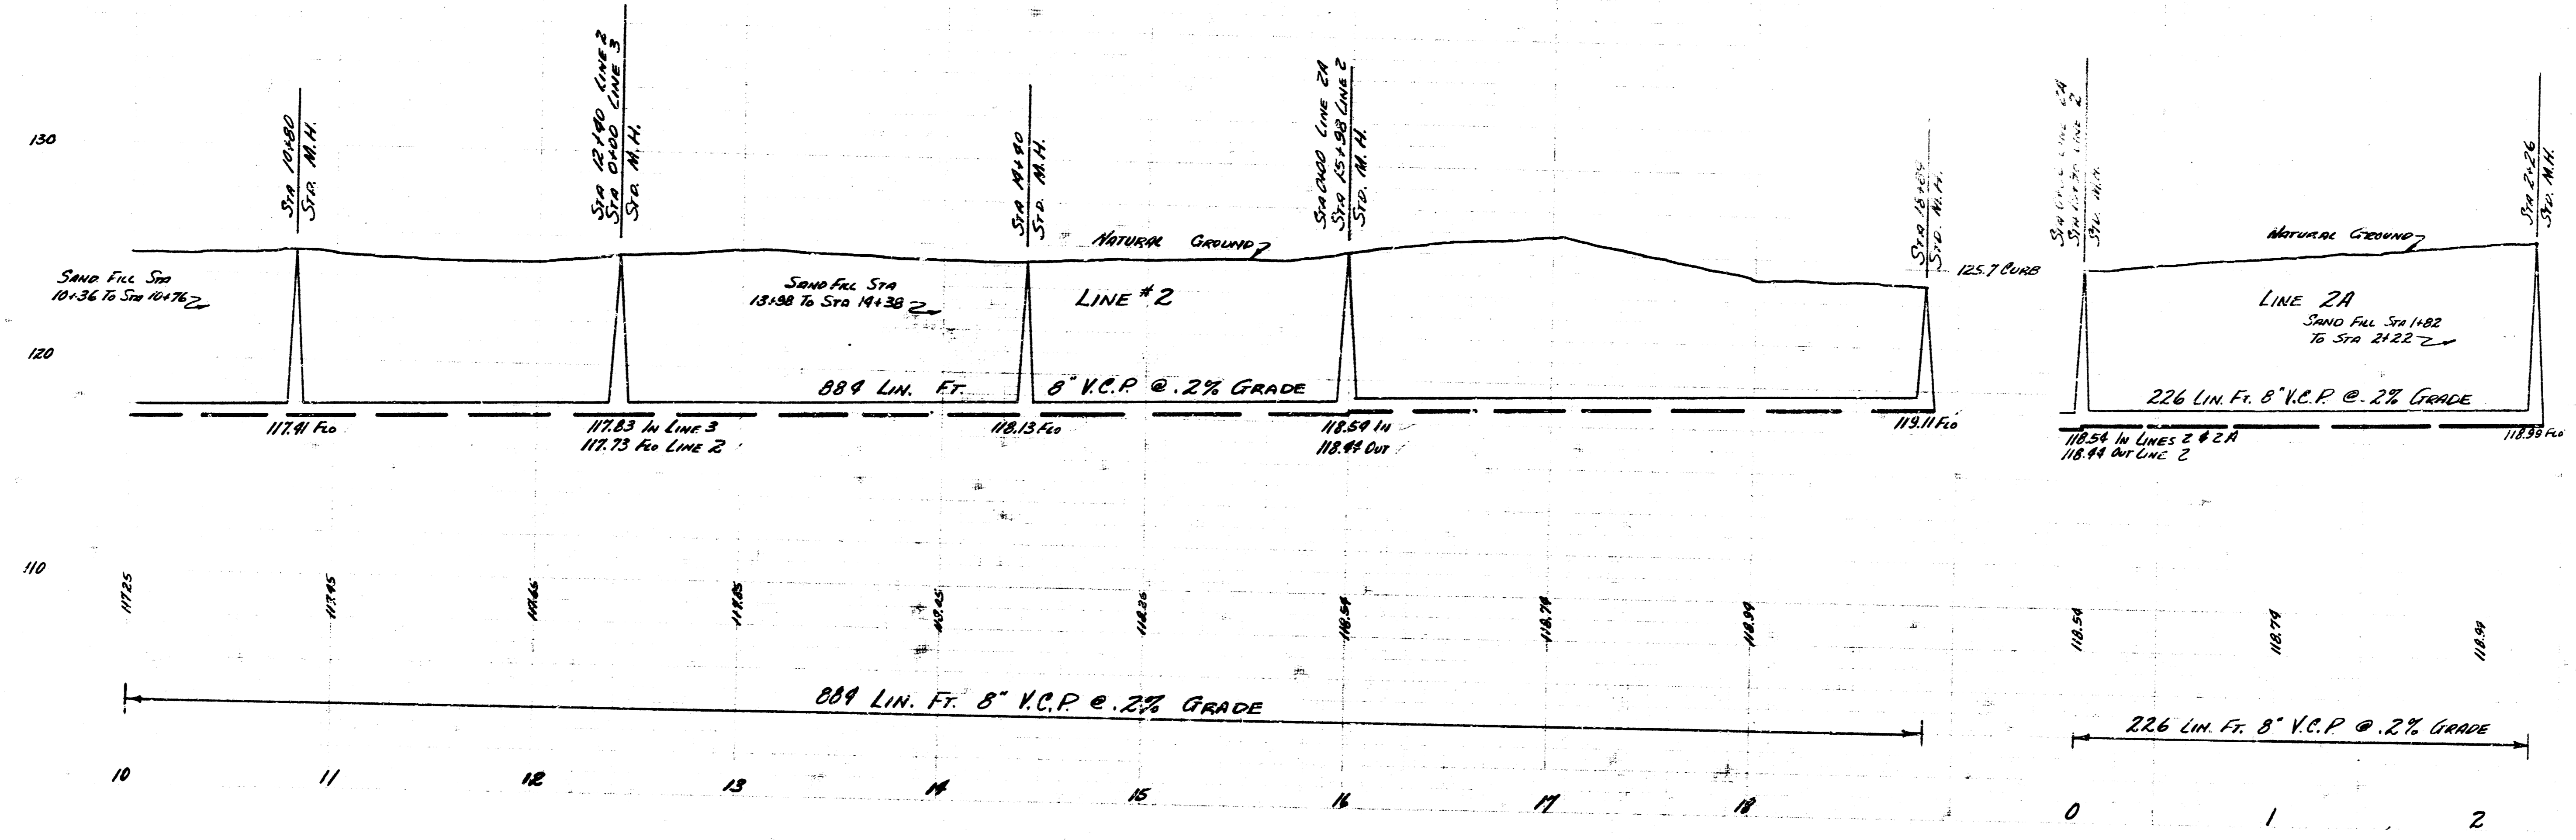

LAT. 25 SAN SEWER 22  
PROJ. No. CR5-102 SHEET 4 OF 5

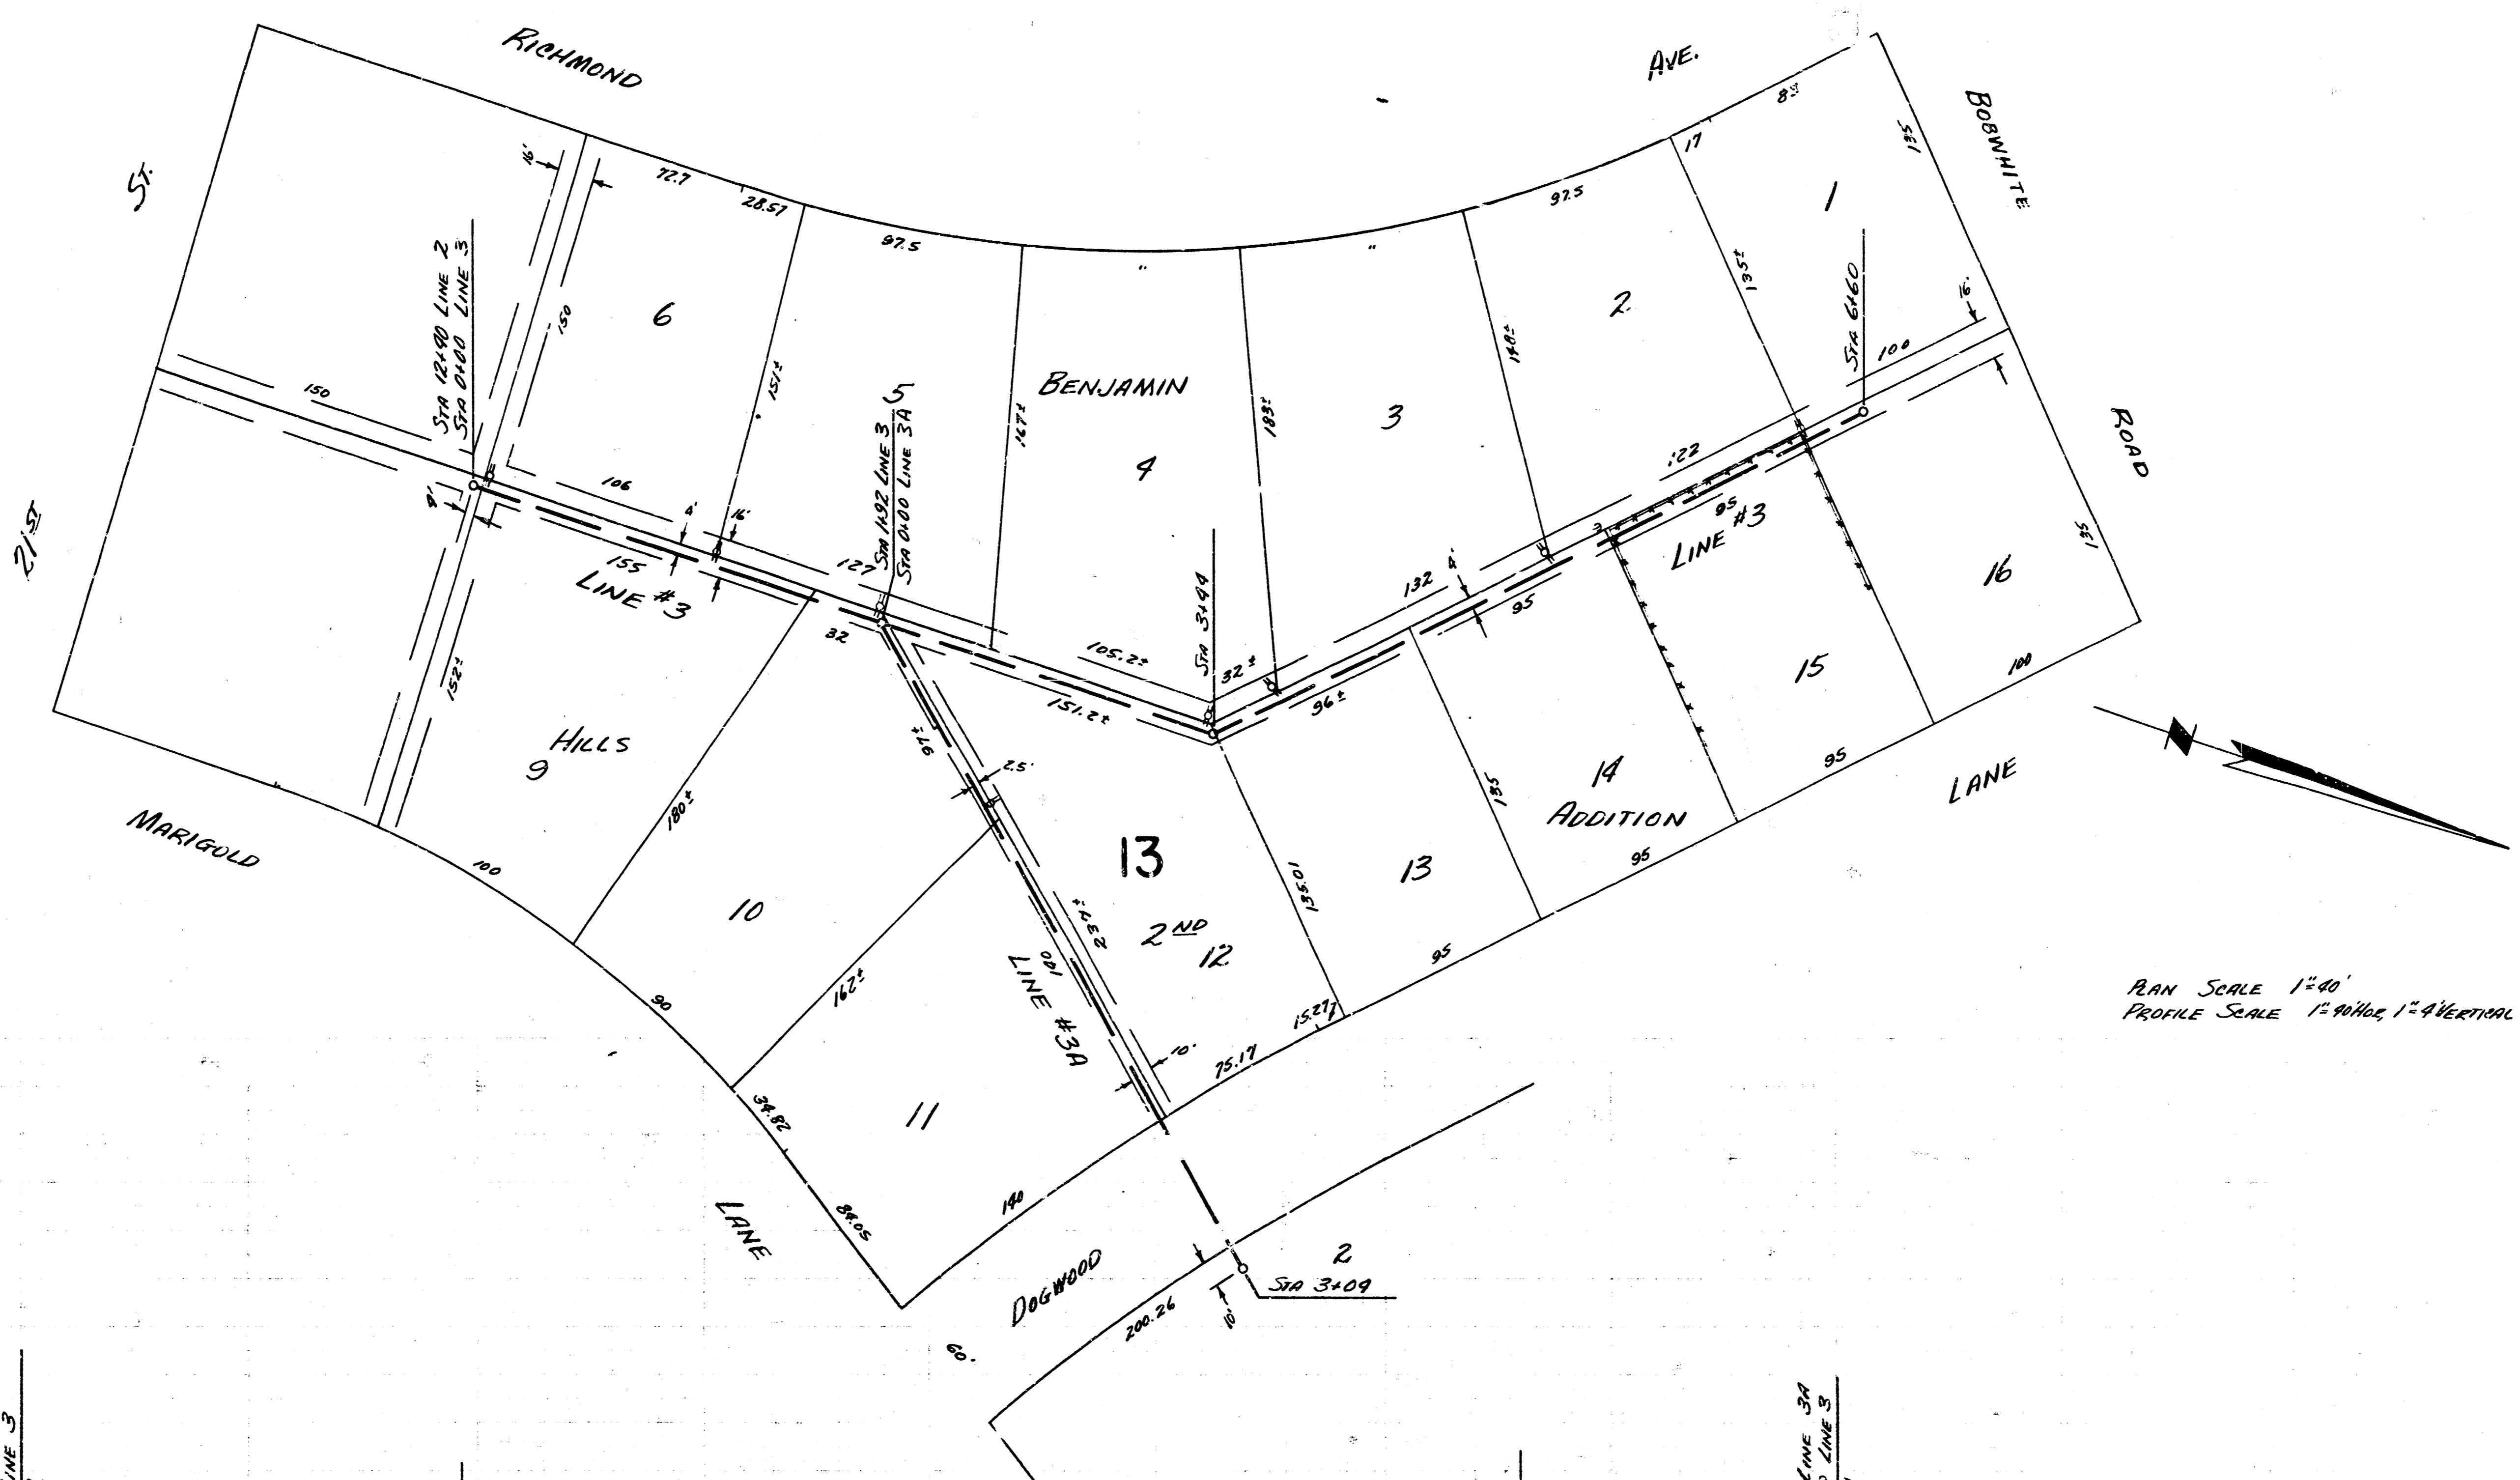

PLAN SCALE 1"=40'  
 PROFILE SCALE 1"=4' HORIZ. 1"=4' VERTICAL

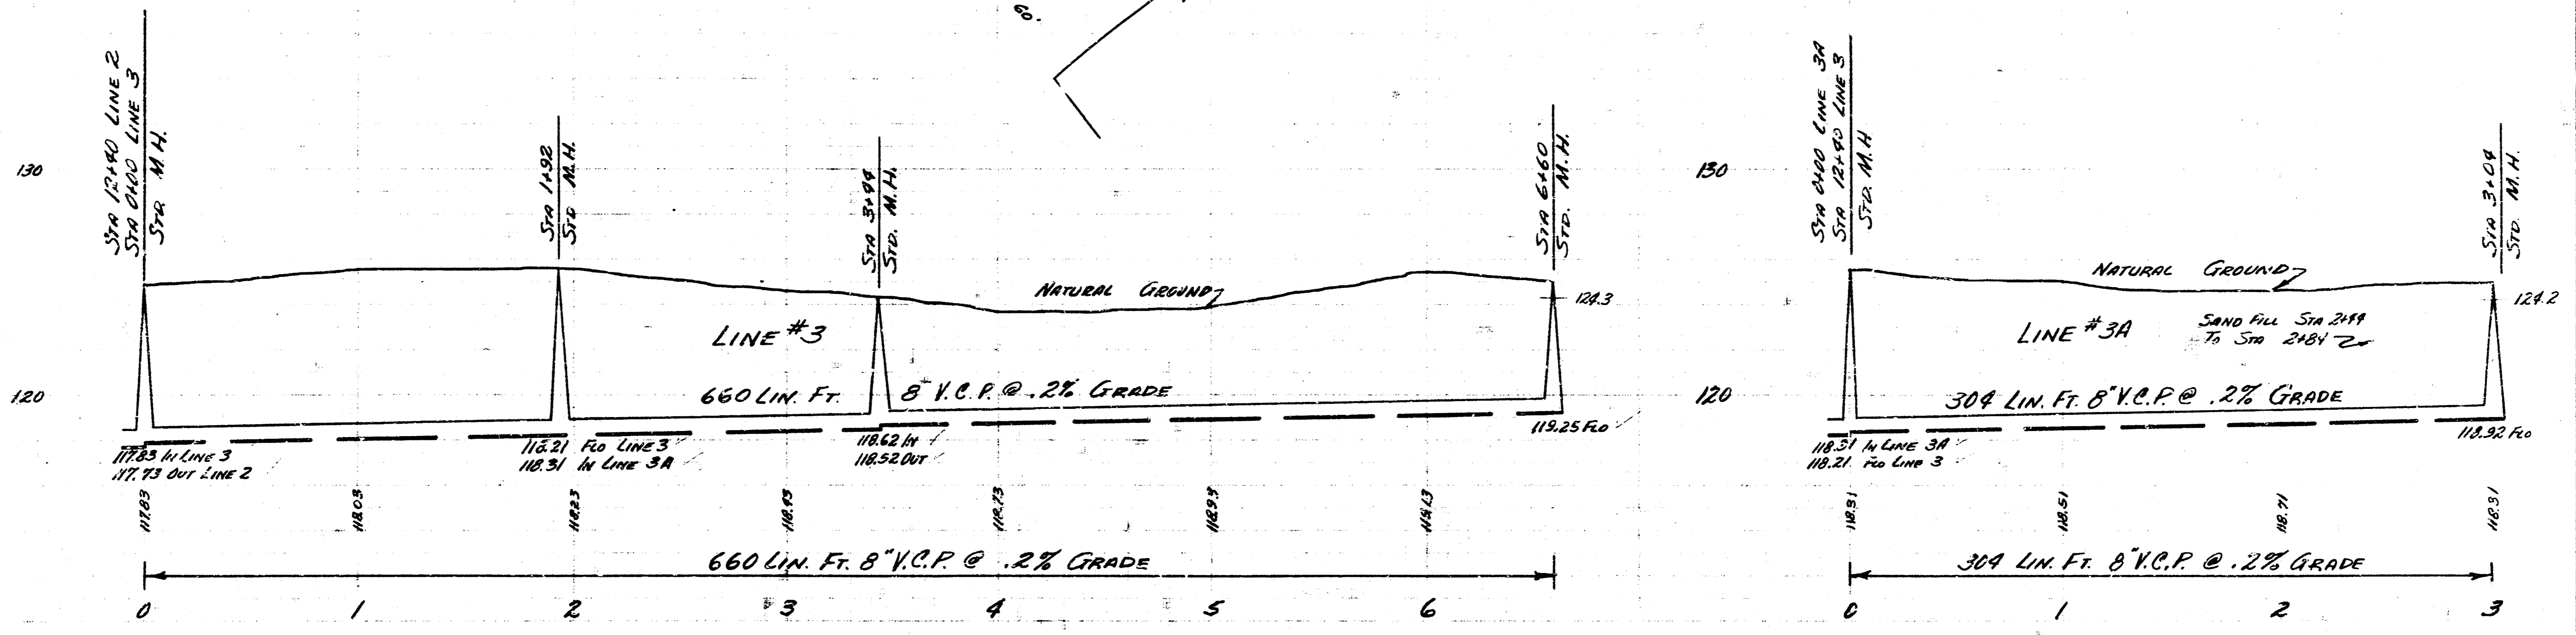

LAT 25 SAN SEWER 22  
 PROJ. No. C25-102 SHEET 5 OF 5