




LOCATION MAP  
 LAT. 31 SAN. SEWER 22  
 CITY OF WICHITA  
 B.E. SMITH CITY ENGINEER  
 PROJ. NO. C26-6

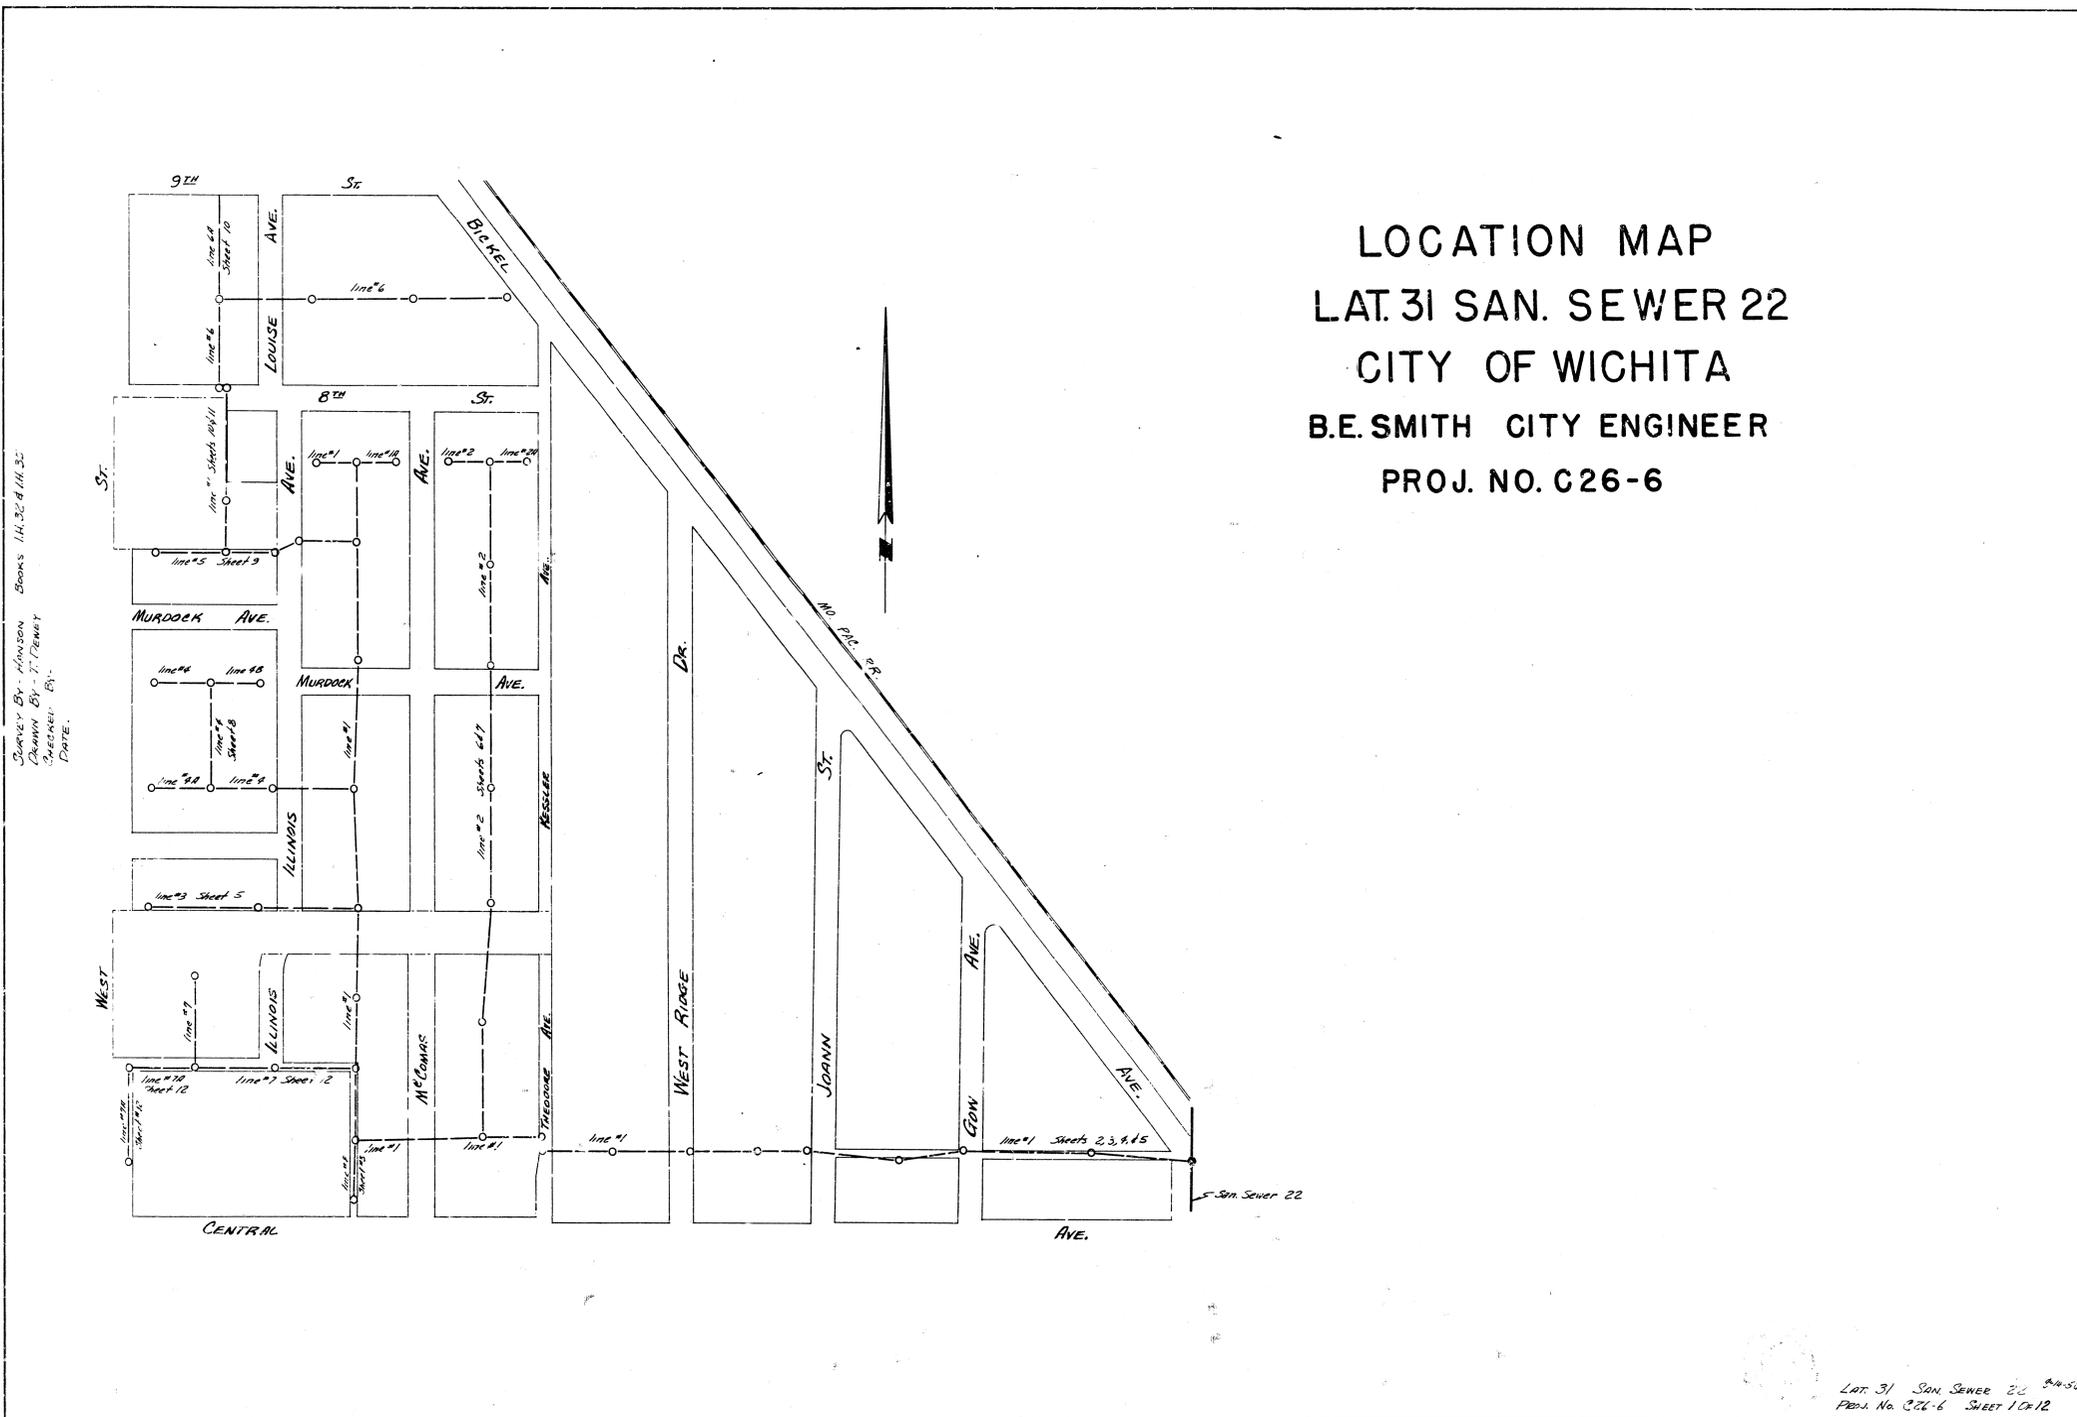


SURVEY BY - MONSON  
 DRAWN BY - T. TENNEY  
 CHECKED BY -  
 DATE:






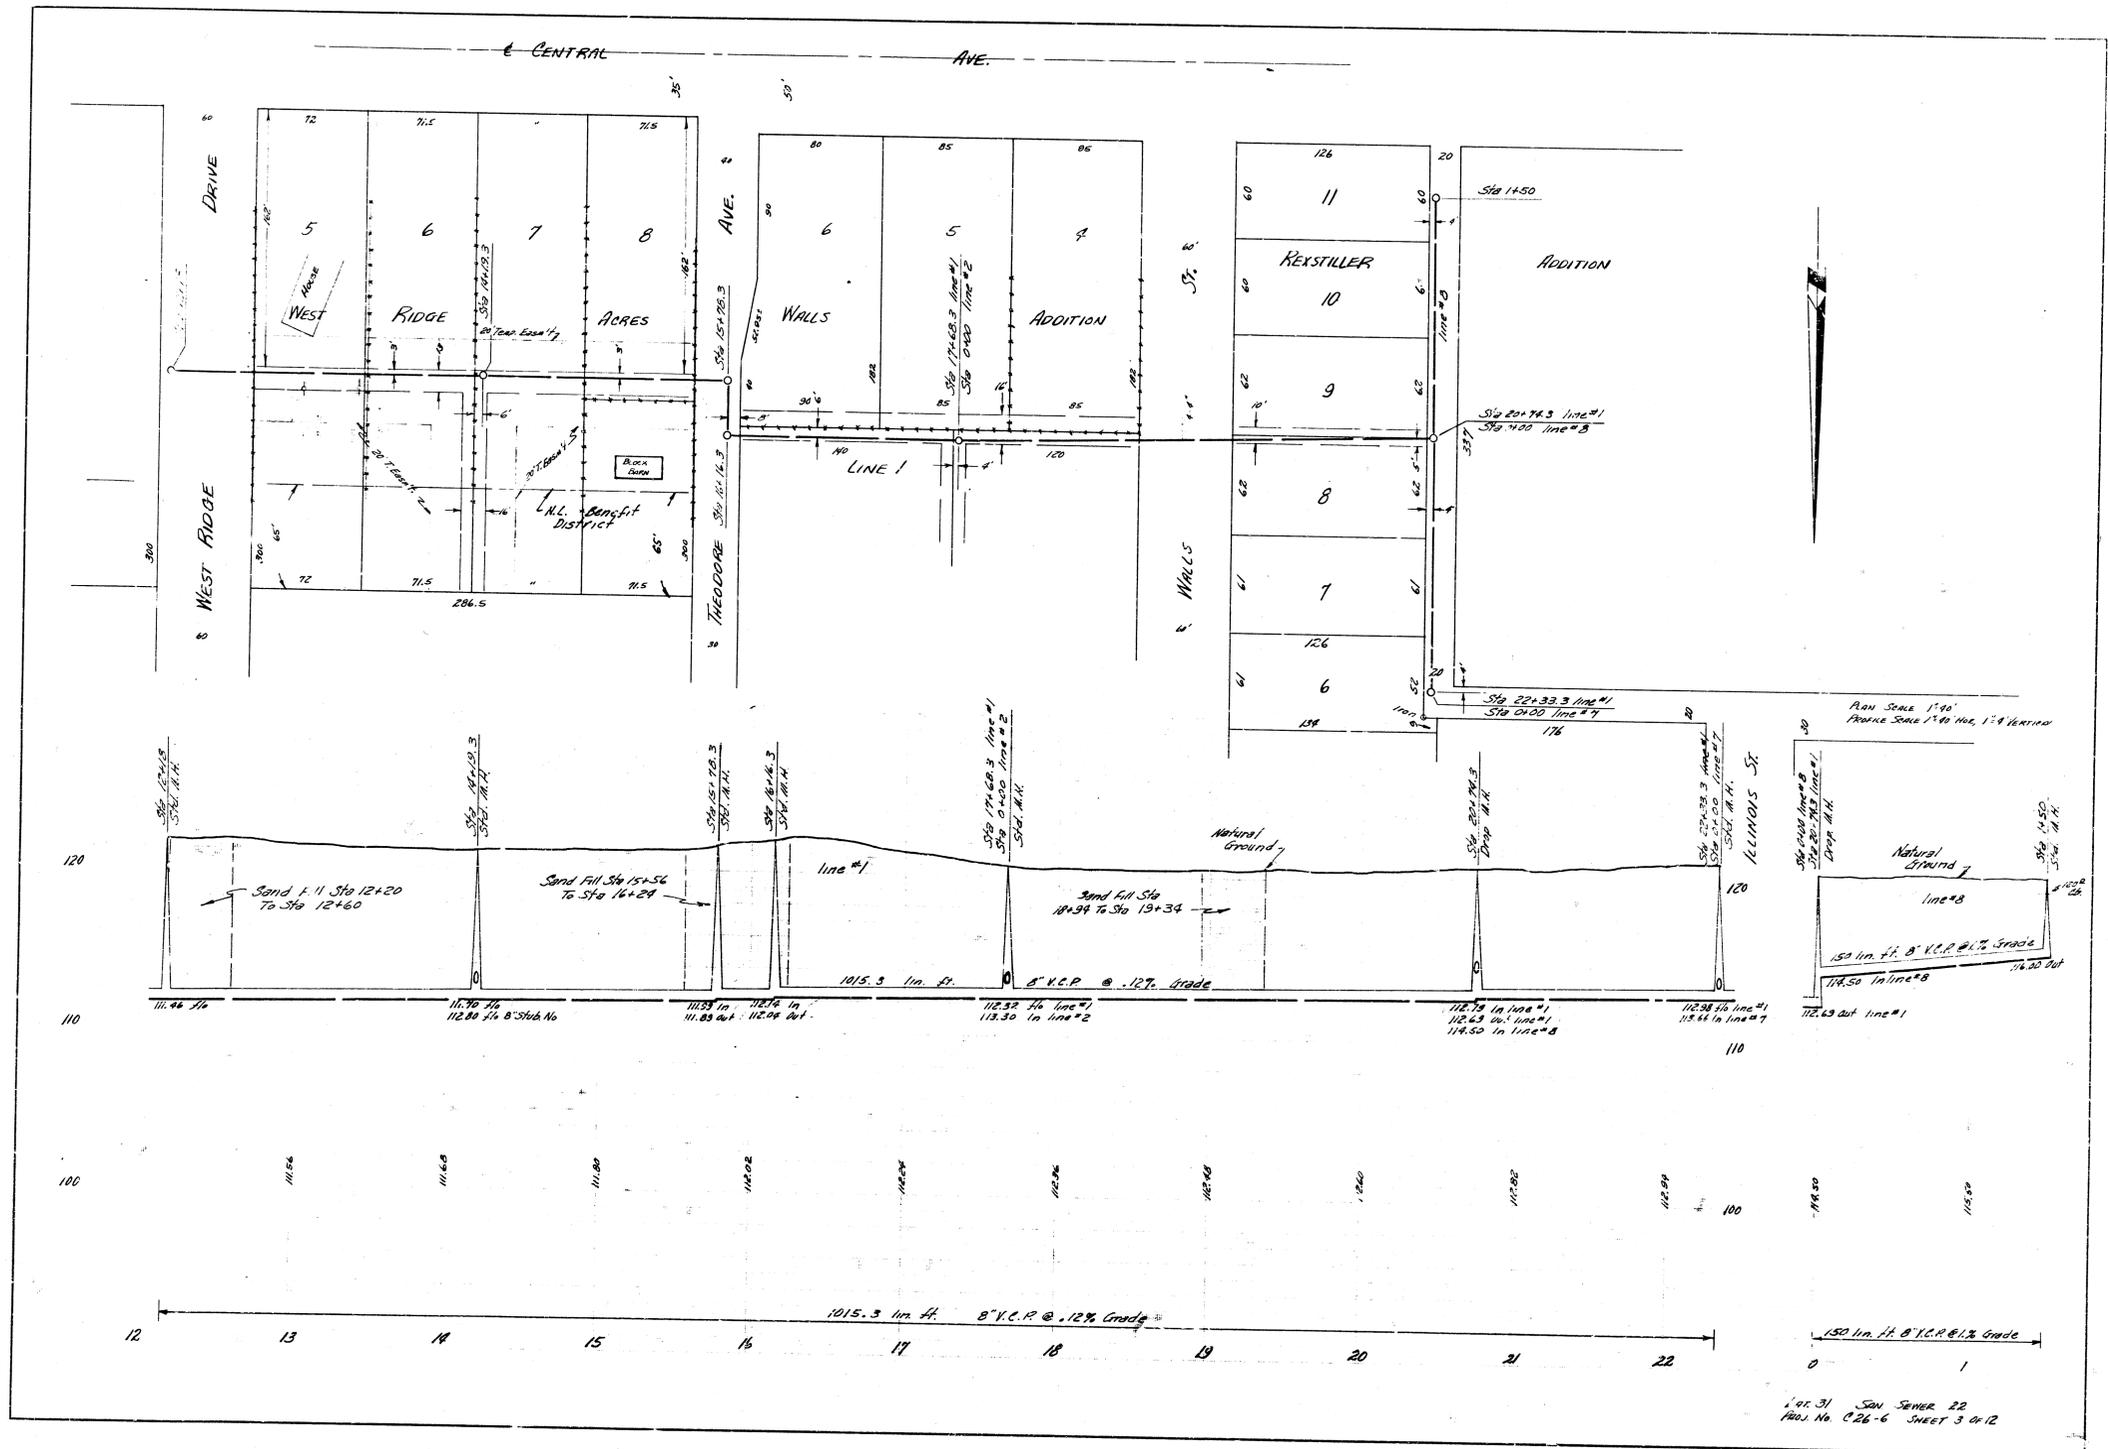



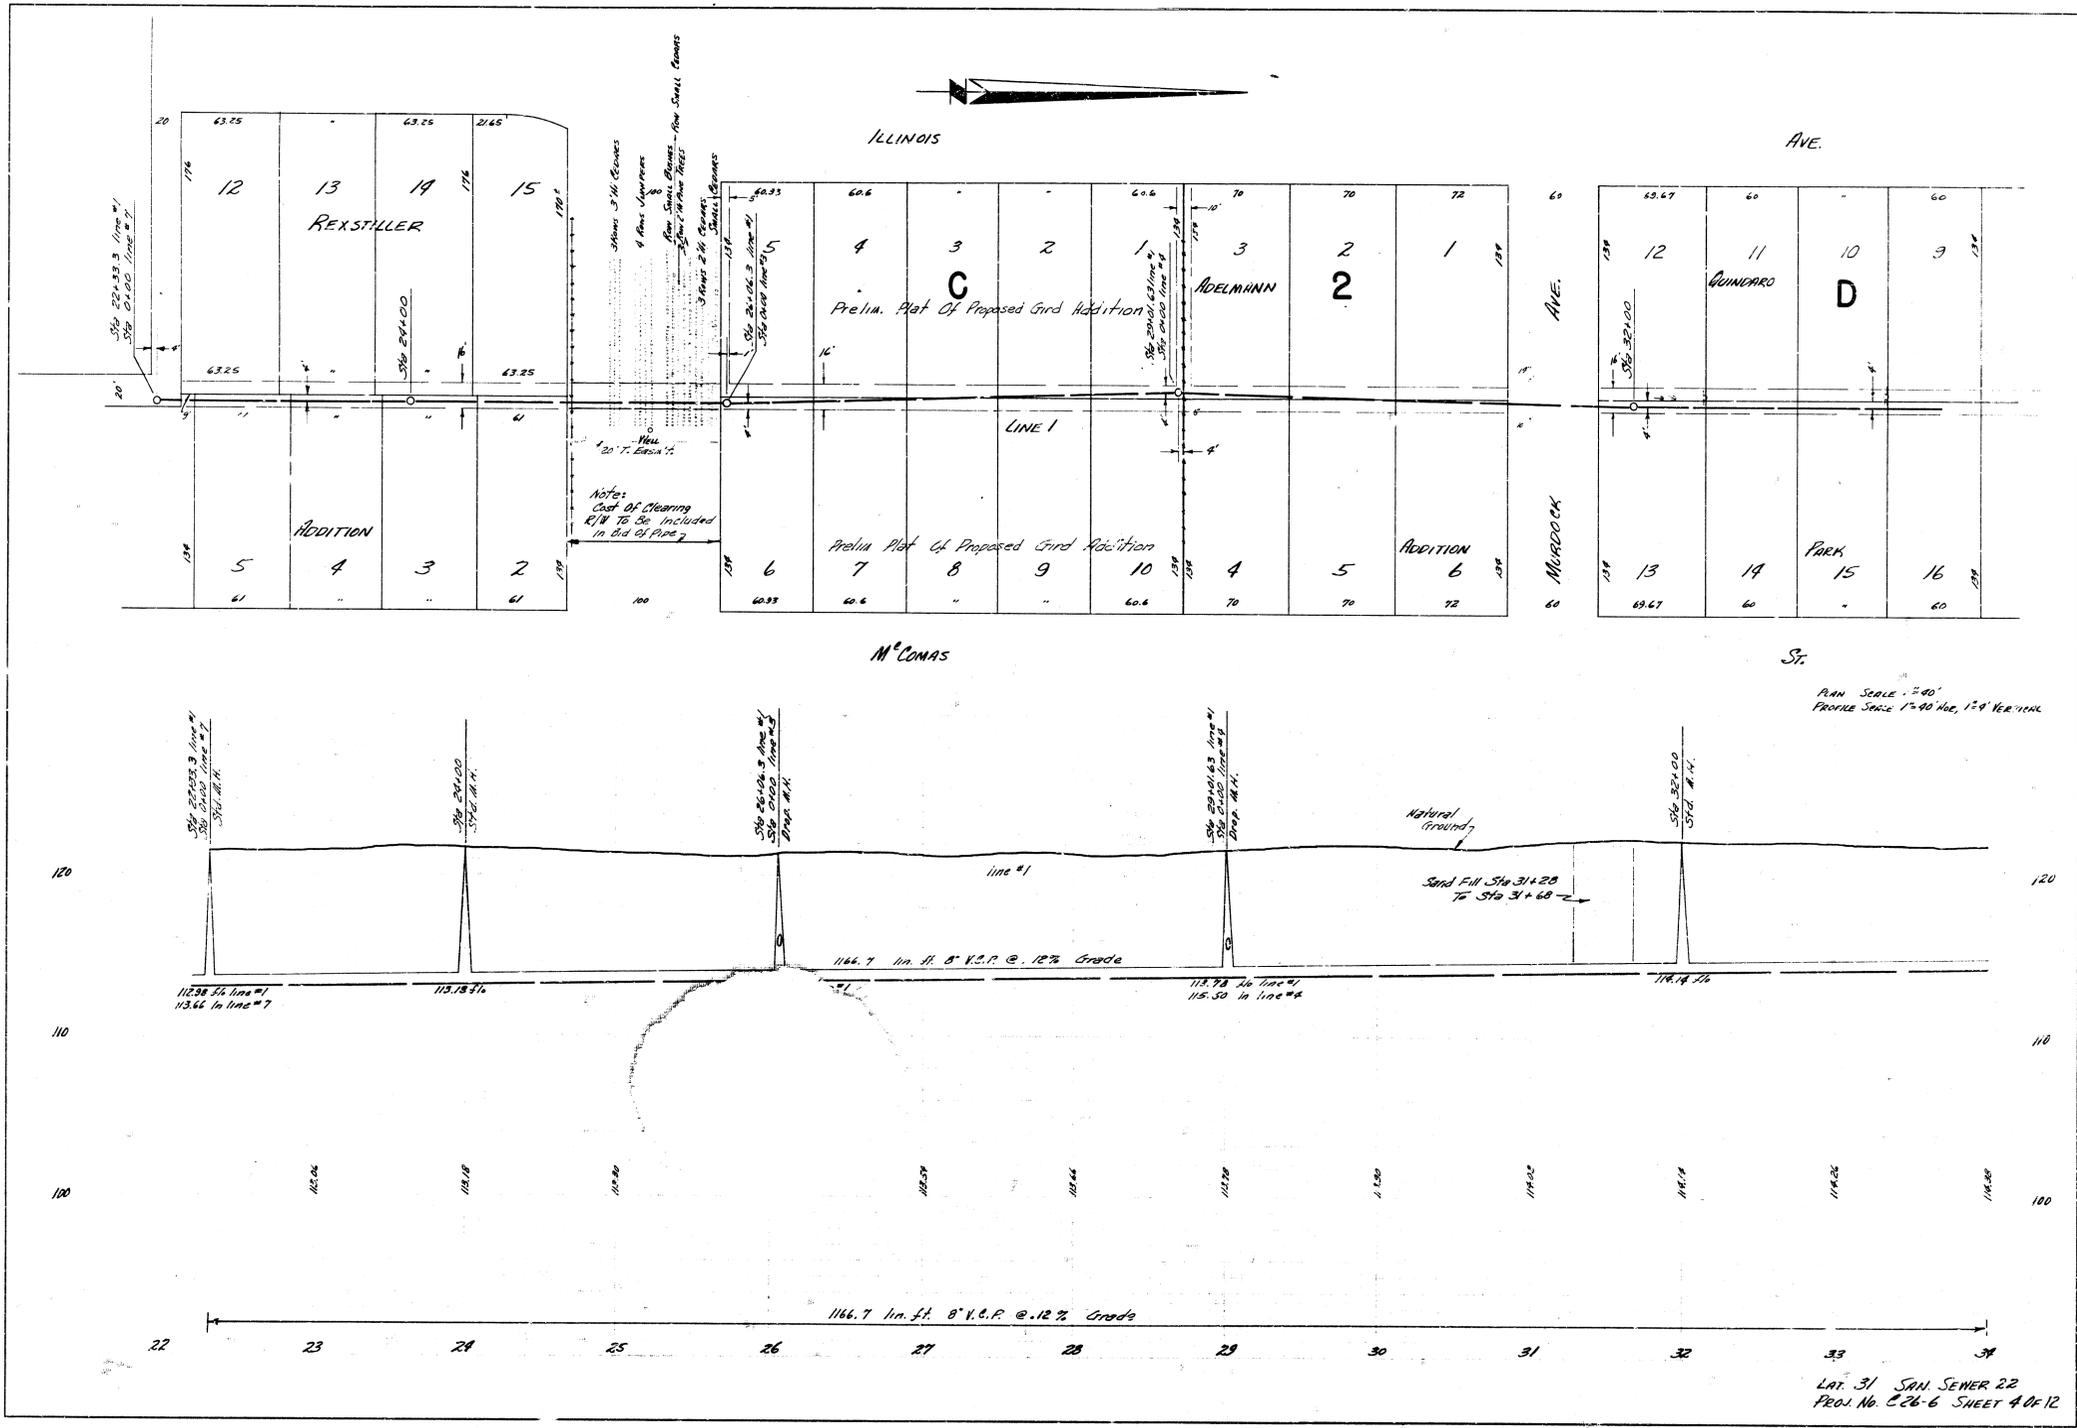




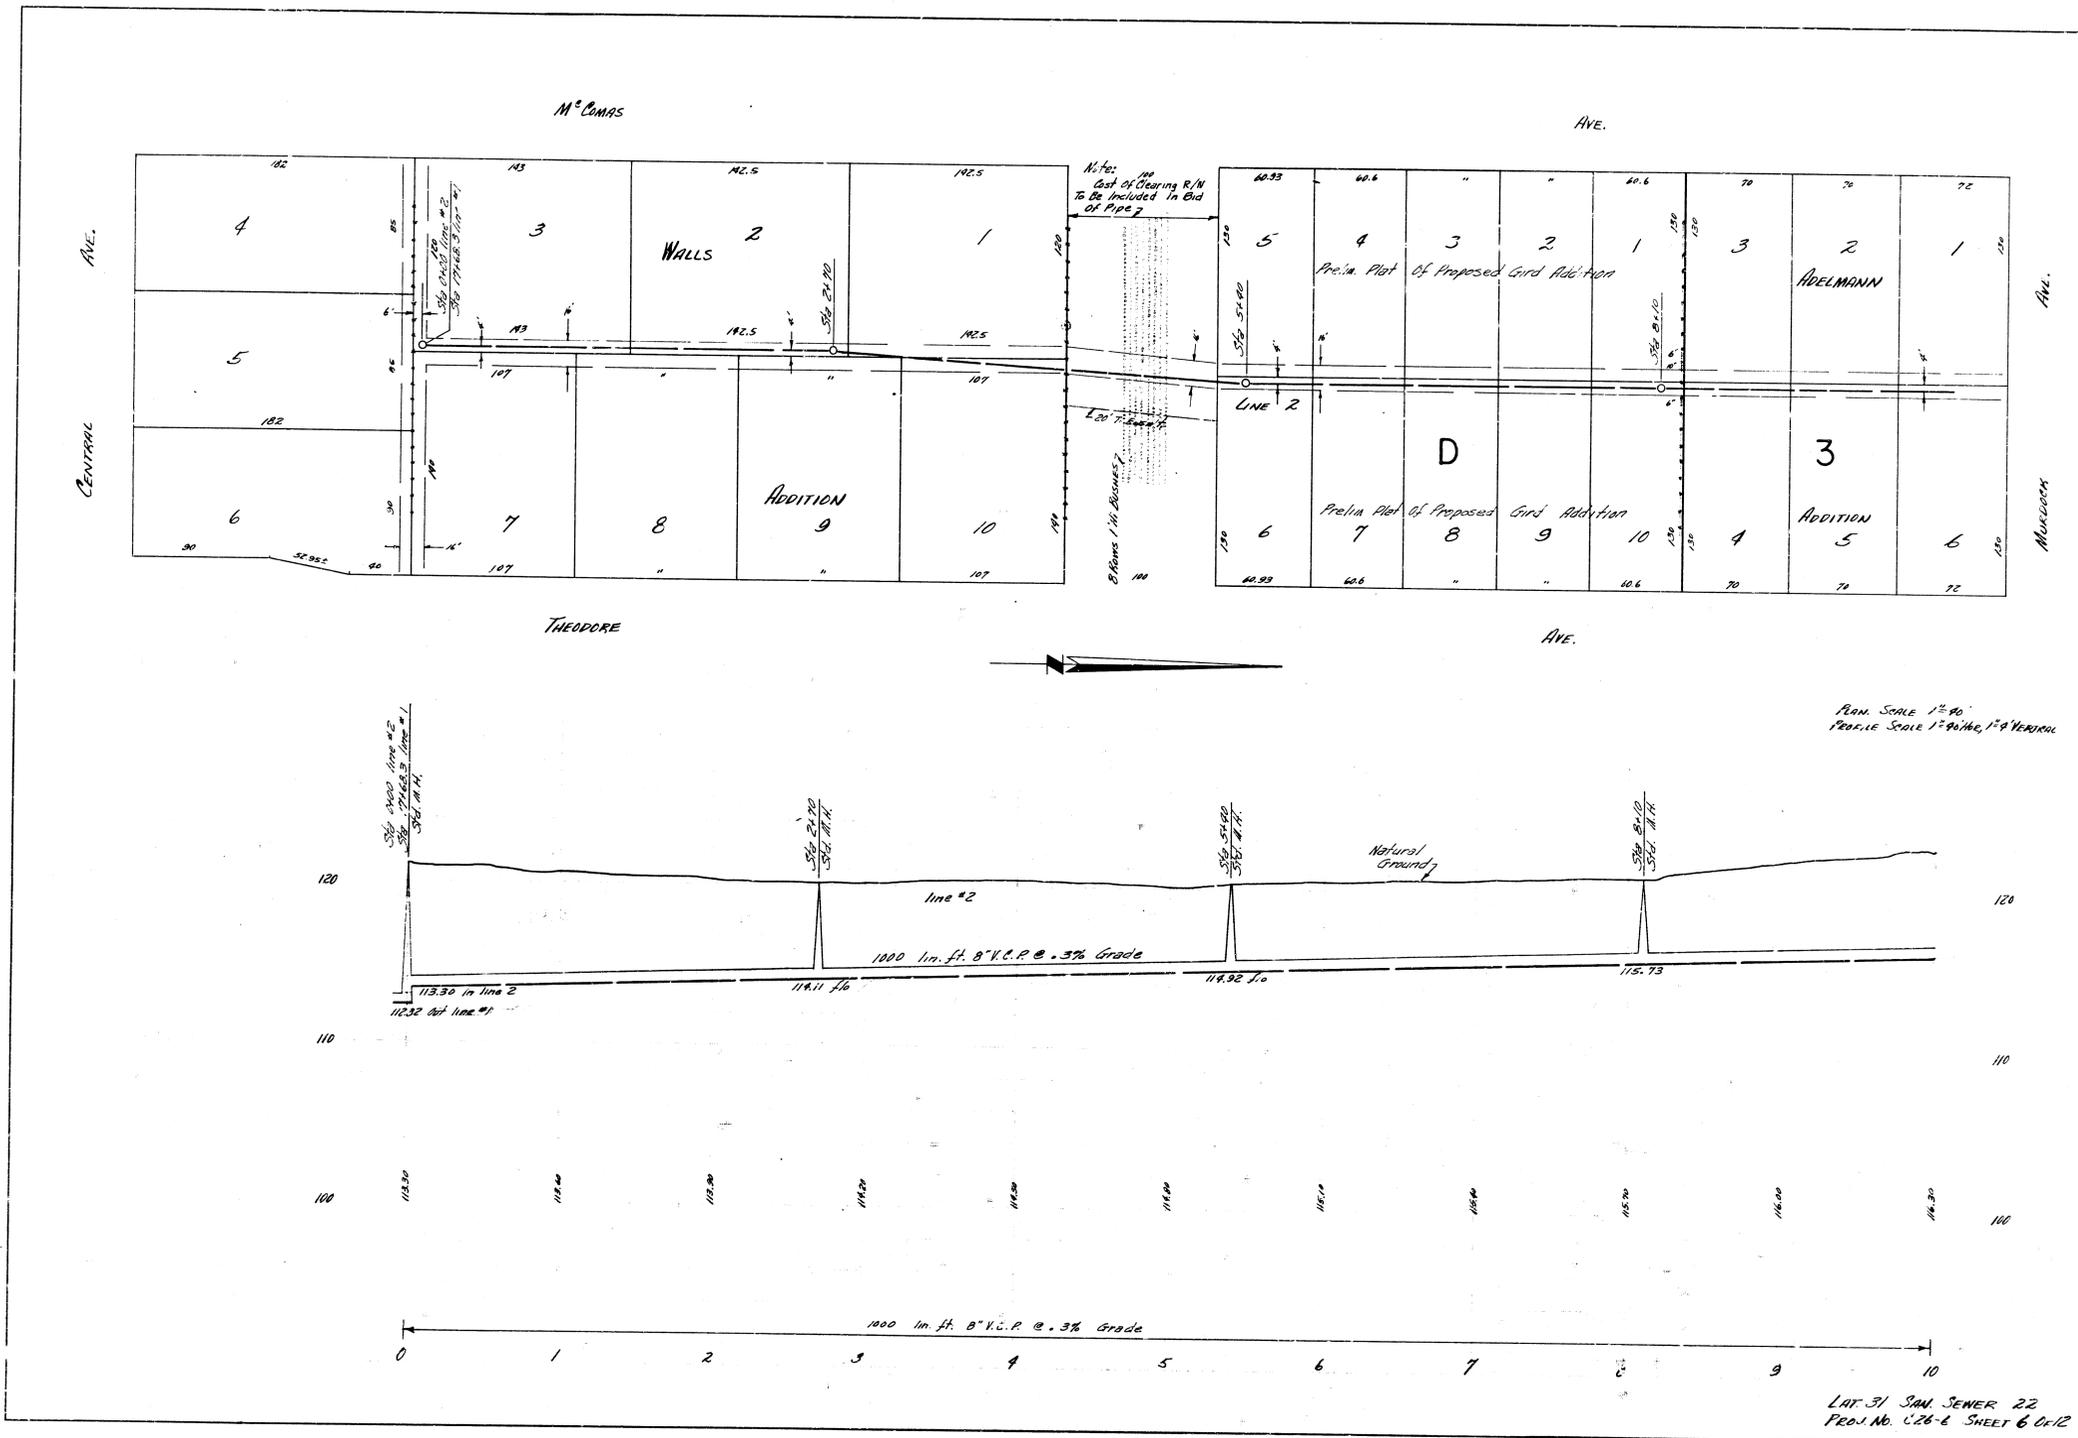

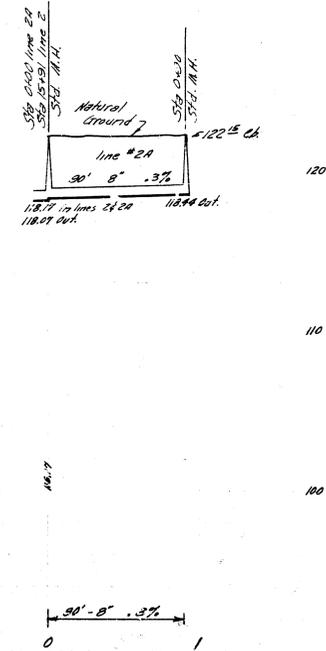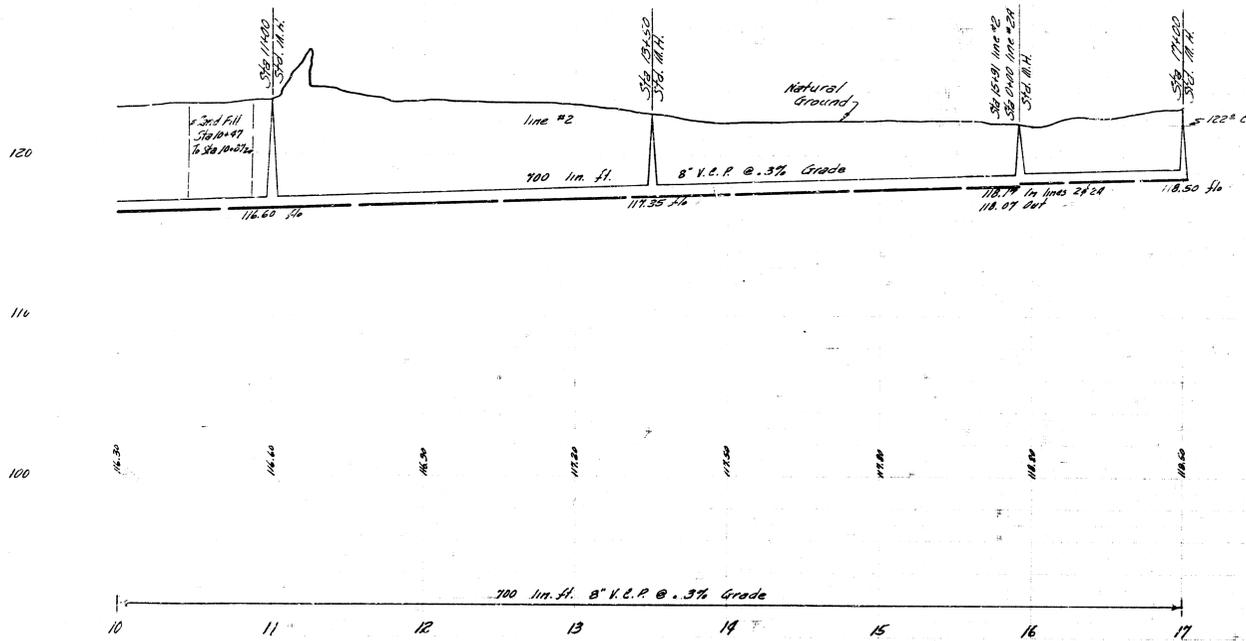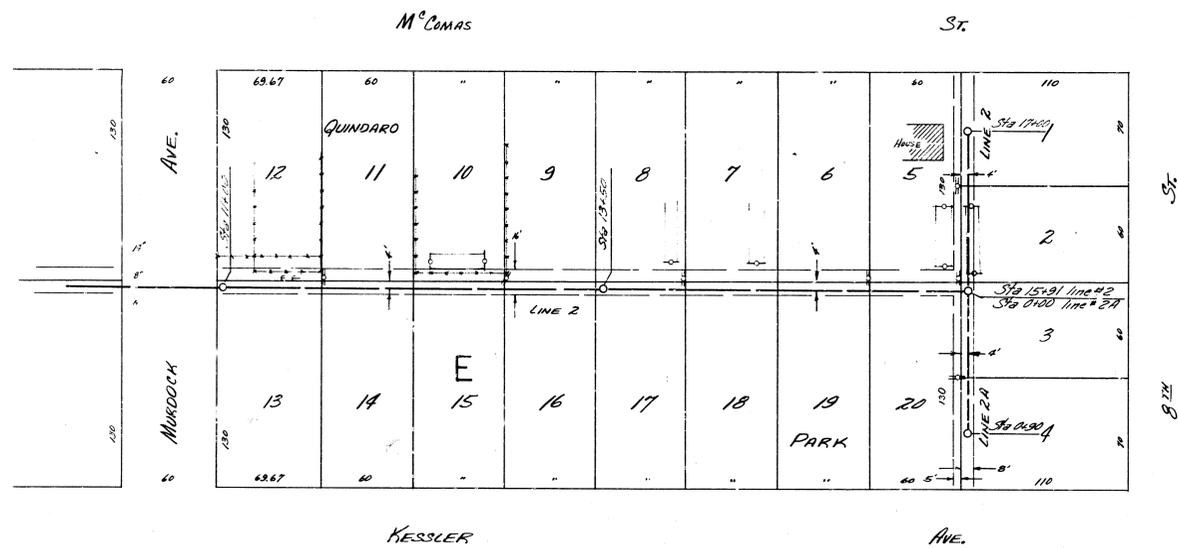




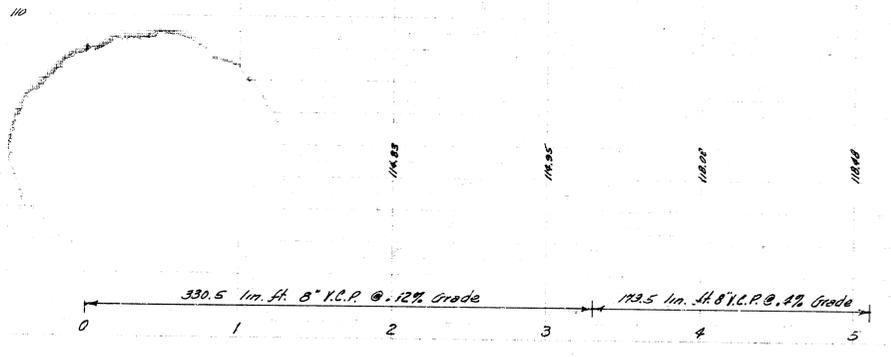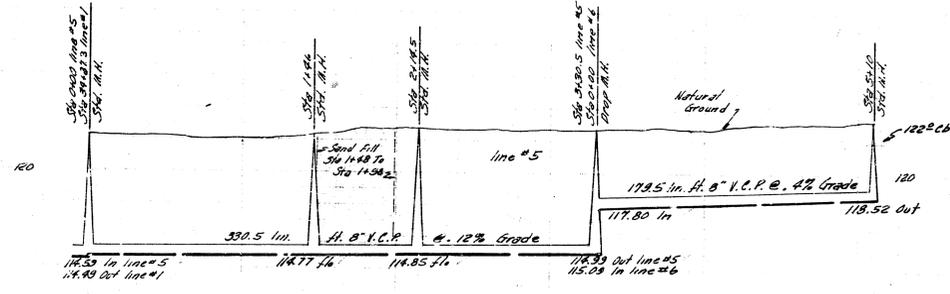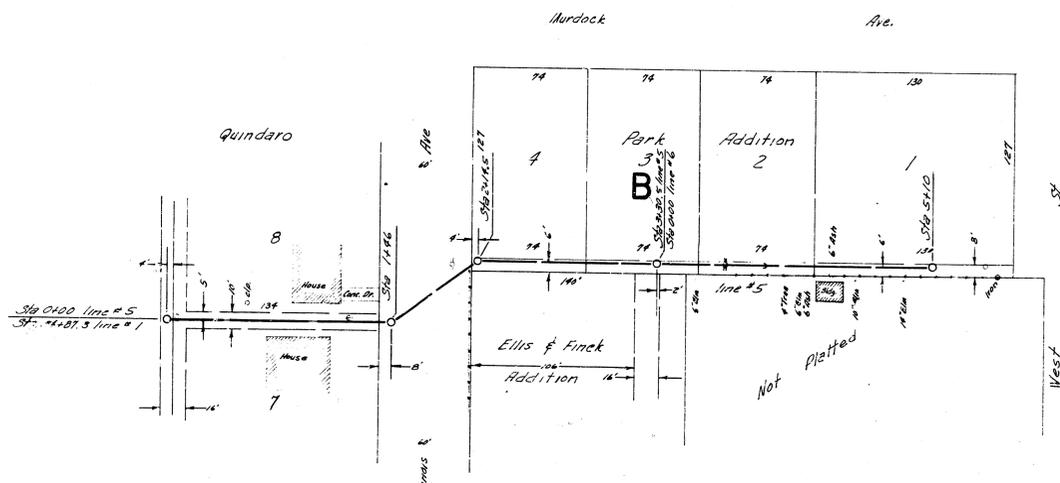


Plan Scale 1"=40'  



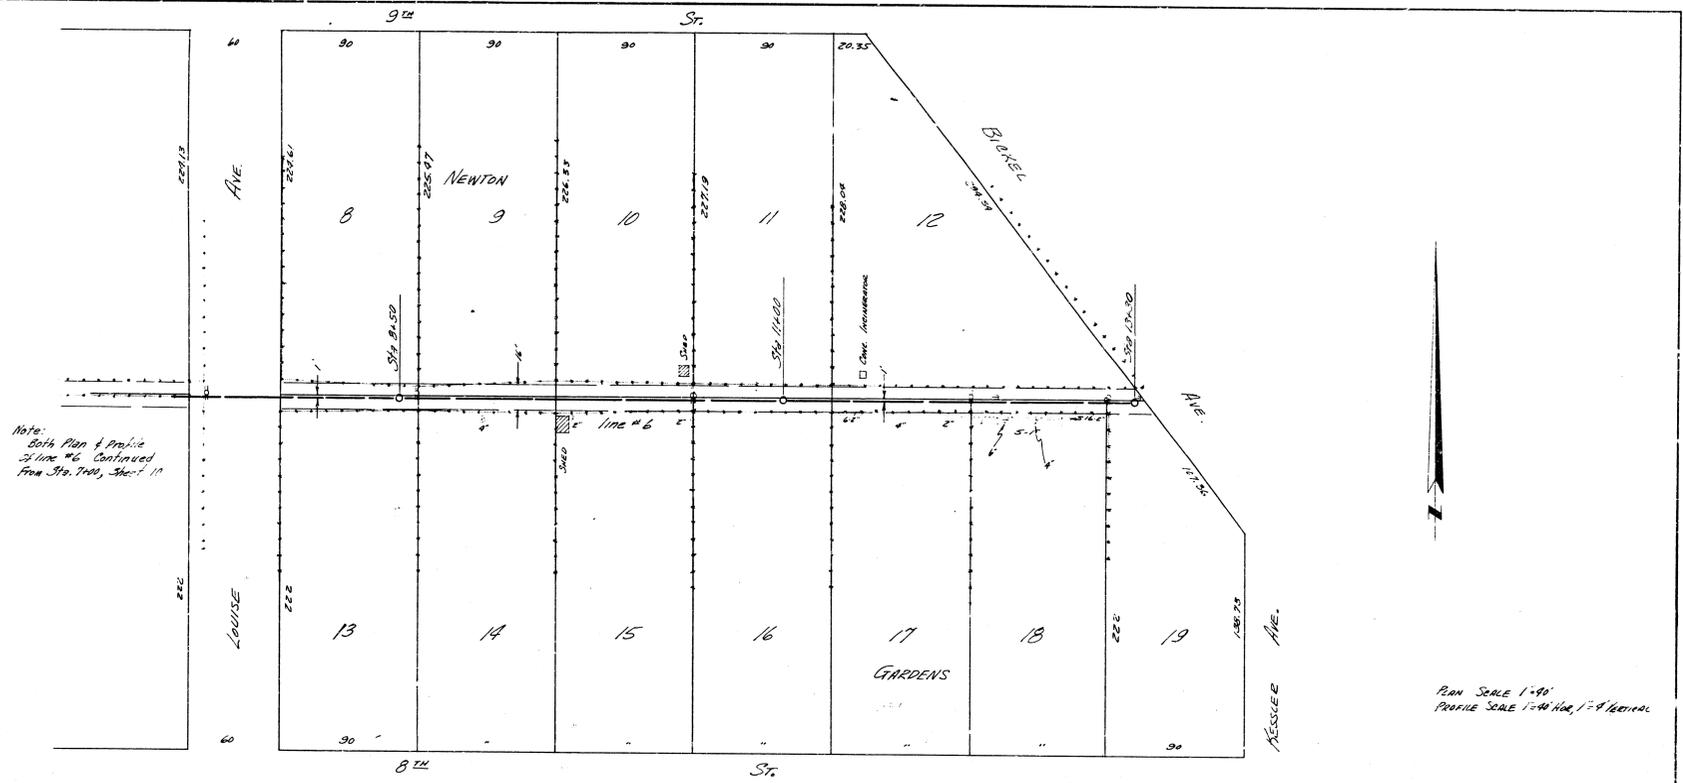


Note:  
Both Plan & Profile  
S/Line #6 Continued  

PLAN SCALE 1"=40'  

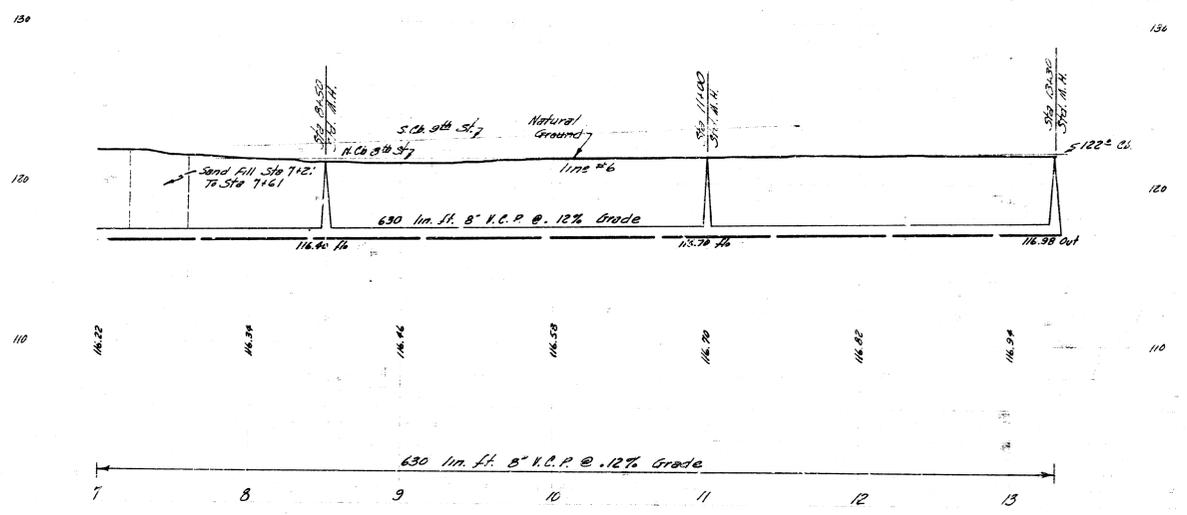

LAY 31 SAN SEWER 22  
PLAN NO. C-26-6 SHEET 11 OF 12

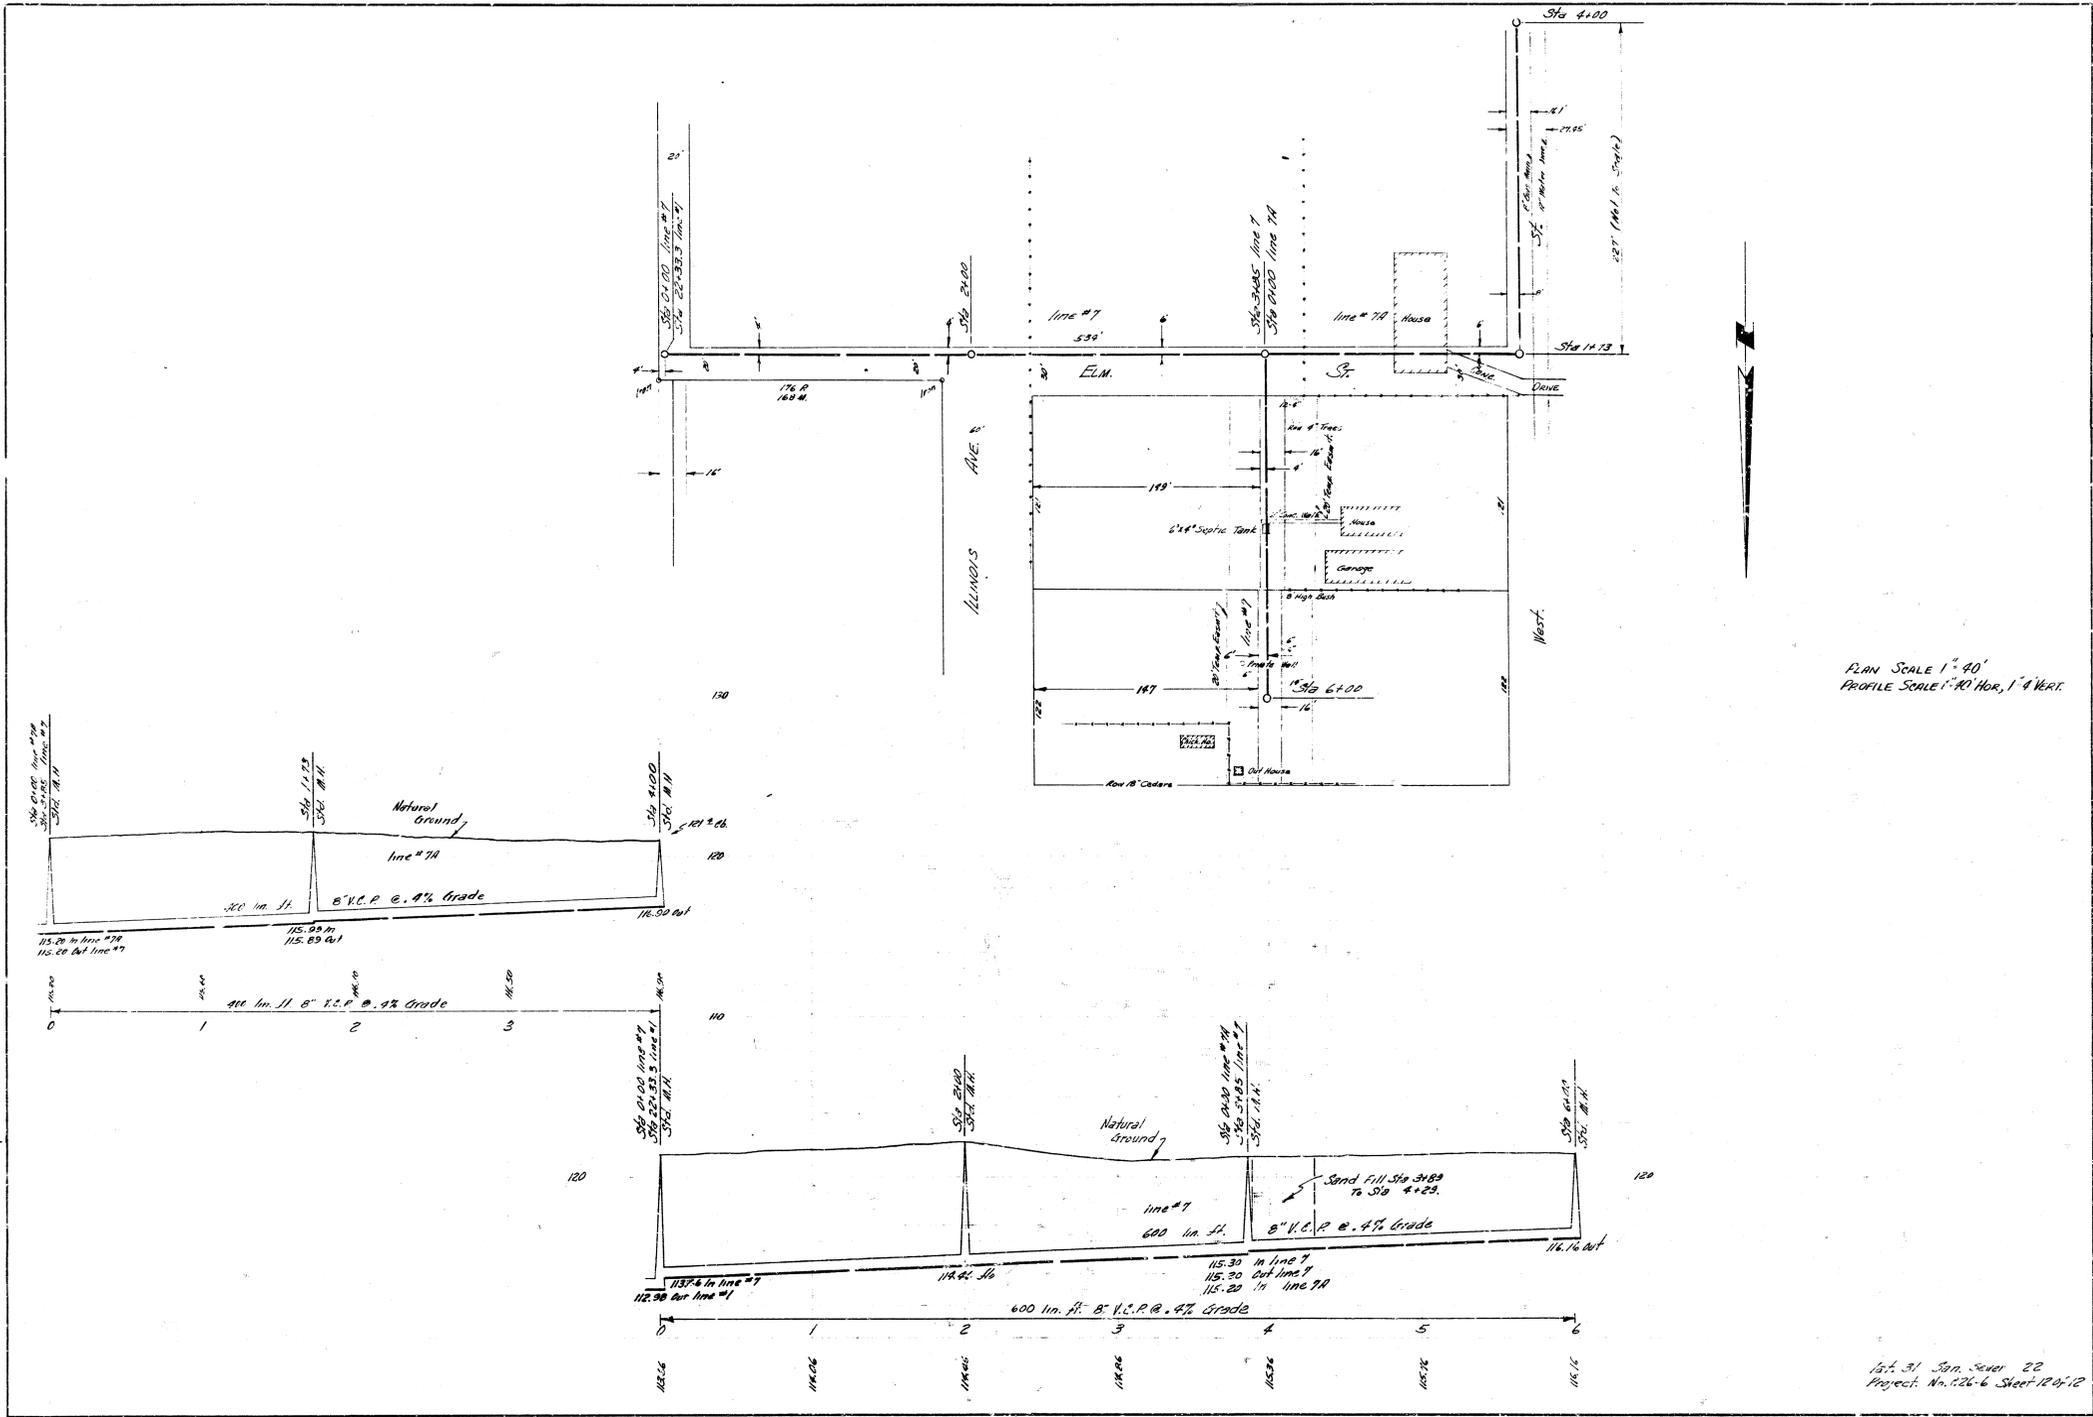

PLAN SCALE 1" = 40'  

