




LOCATION MAP
LAT. 32 SAN. SEWER 22
CITY OF WICHITA
B.E. SMITH CITY ENGINEER PROJECT NO. C26-7

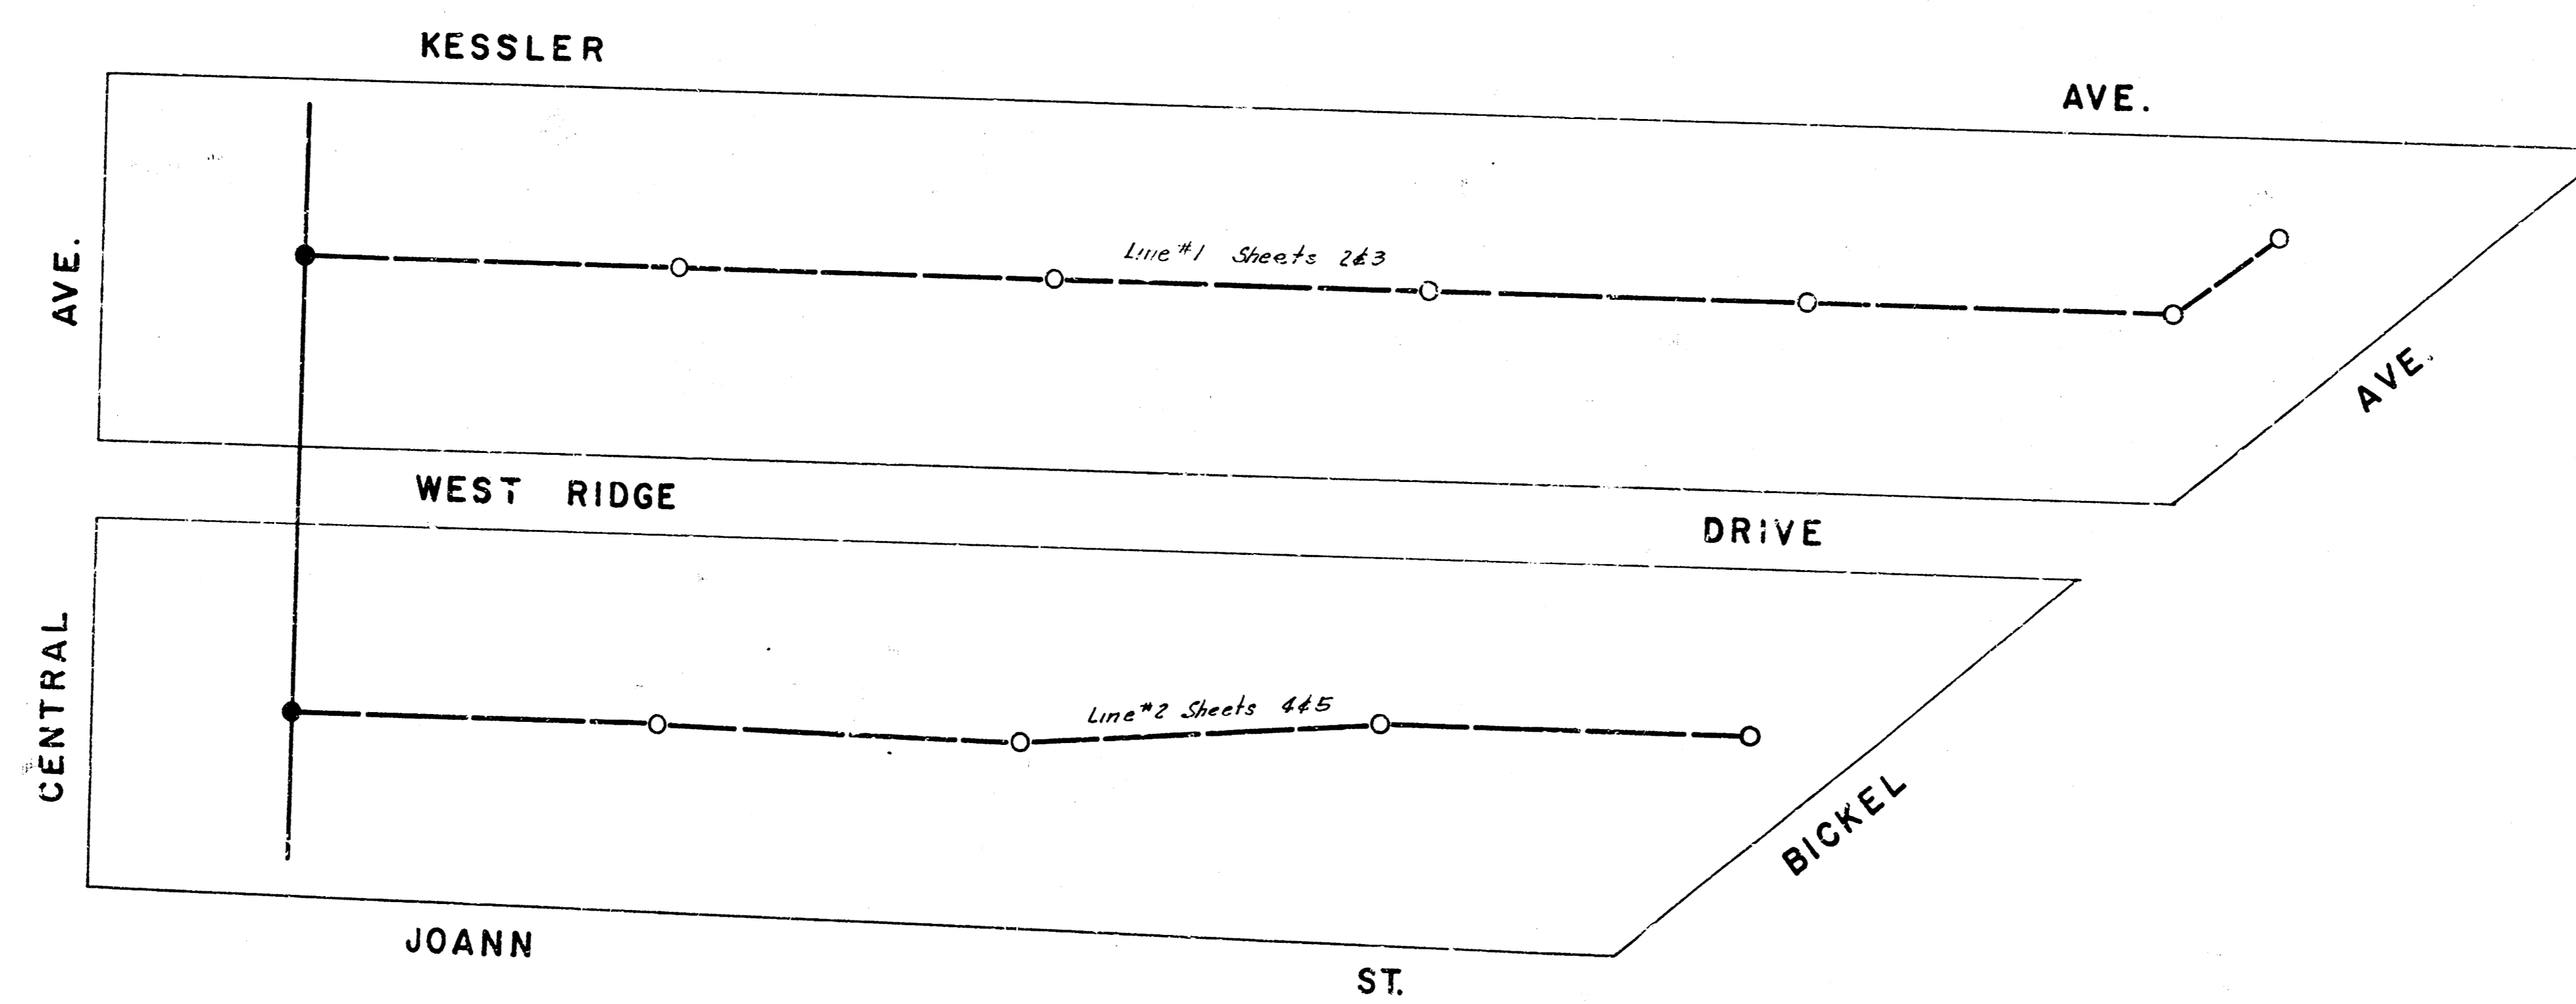


Sheet 1 of 2
Scale 1" = 100'
Date 10/1/75

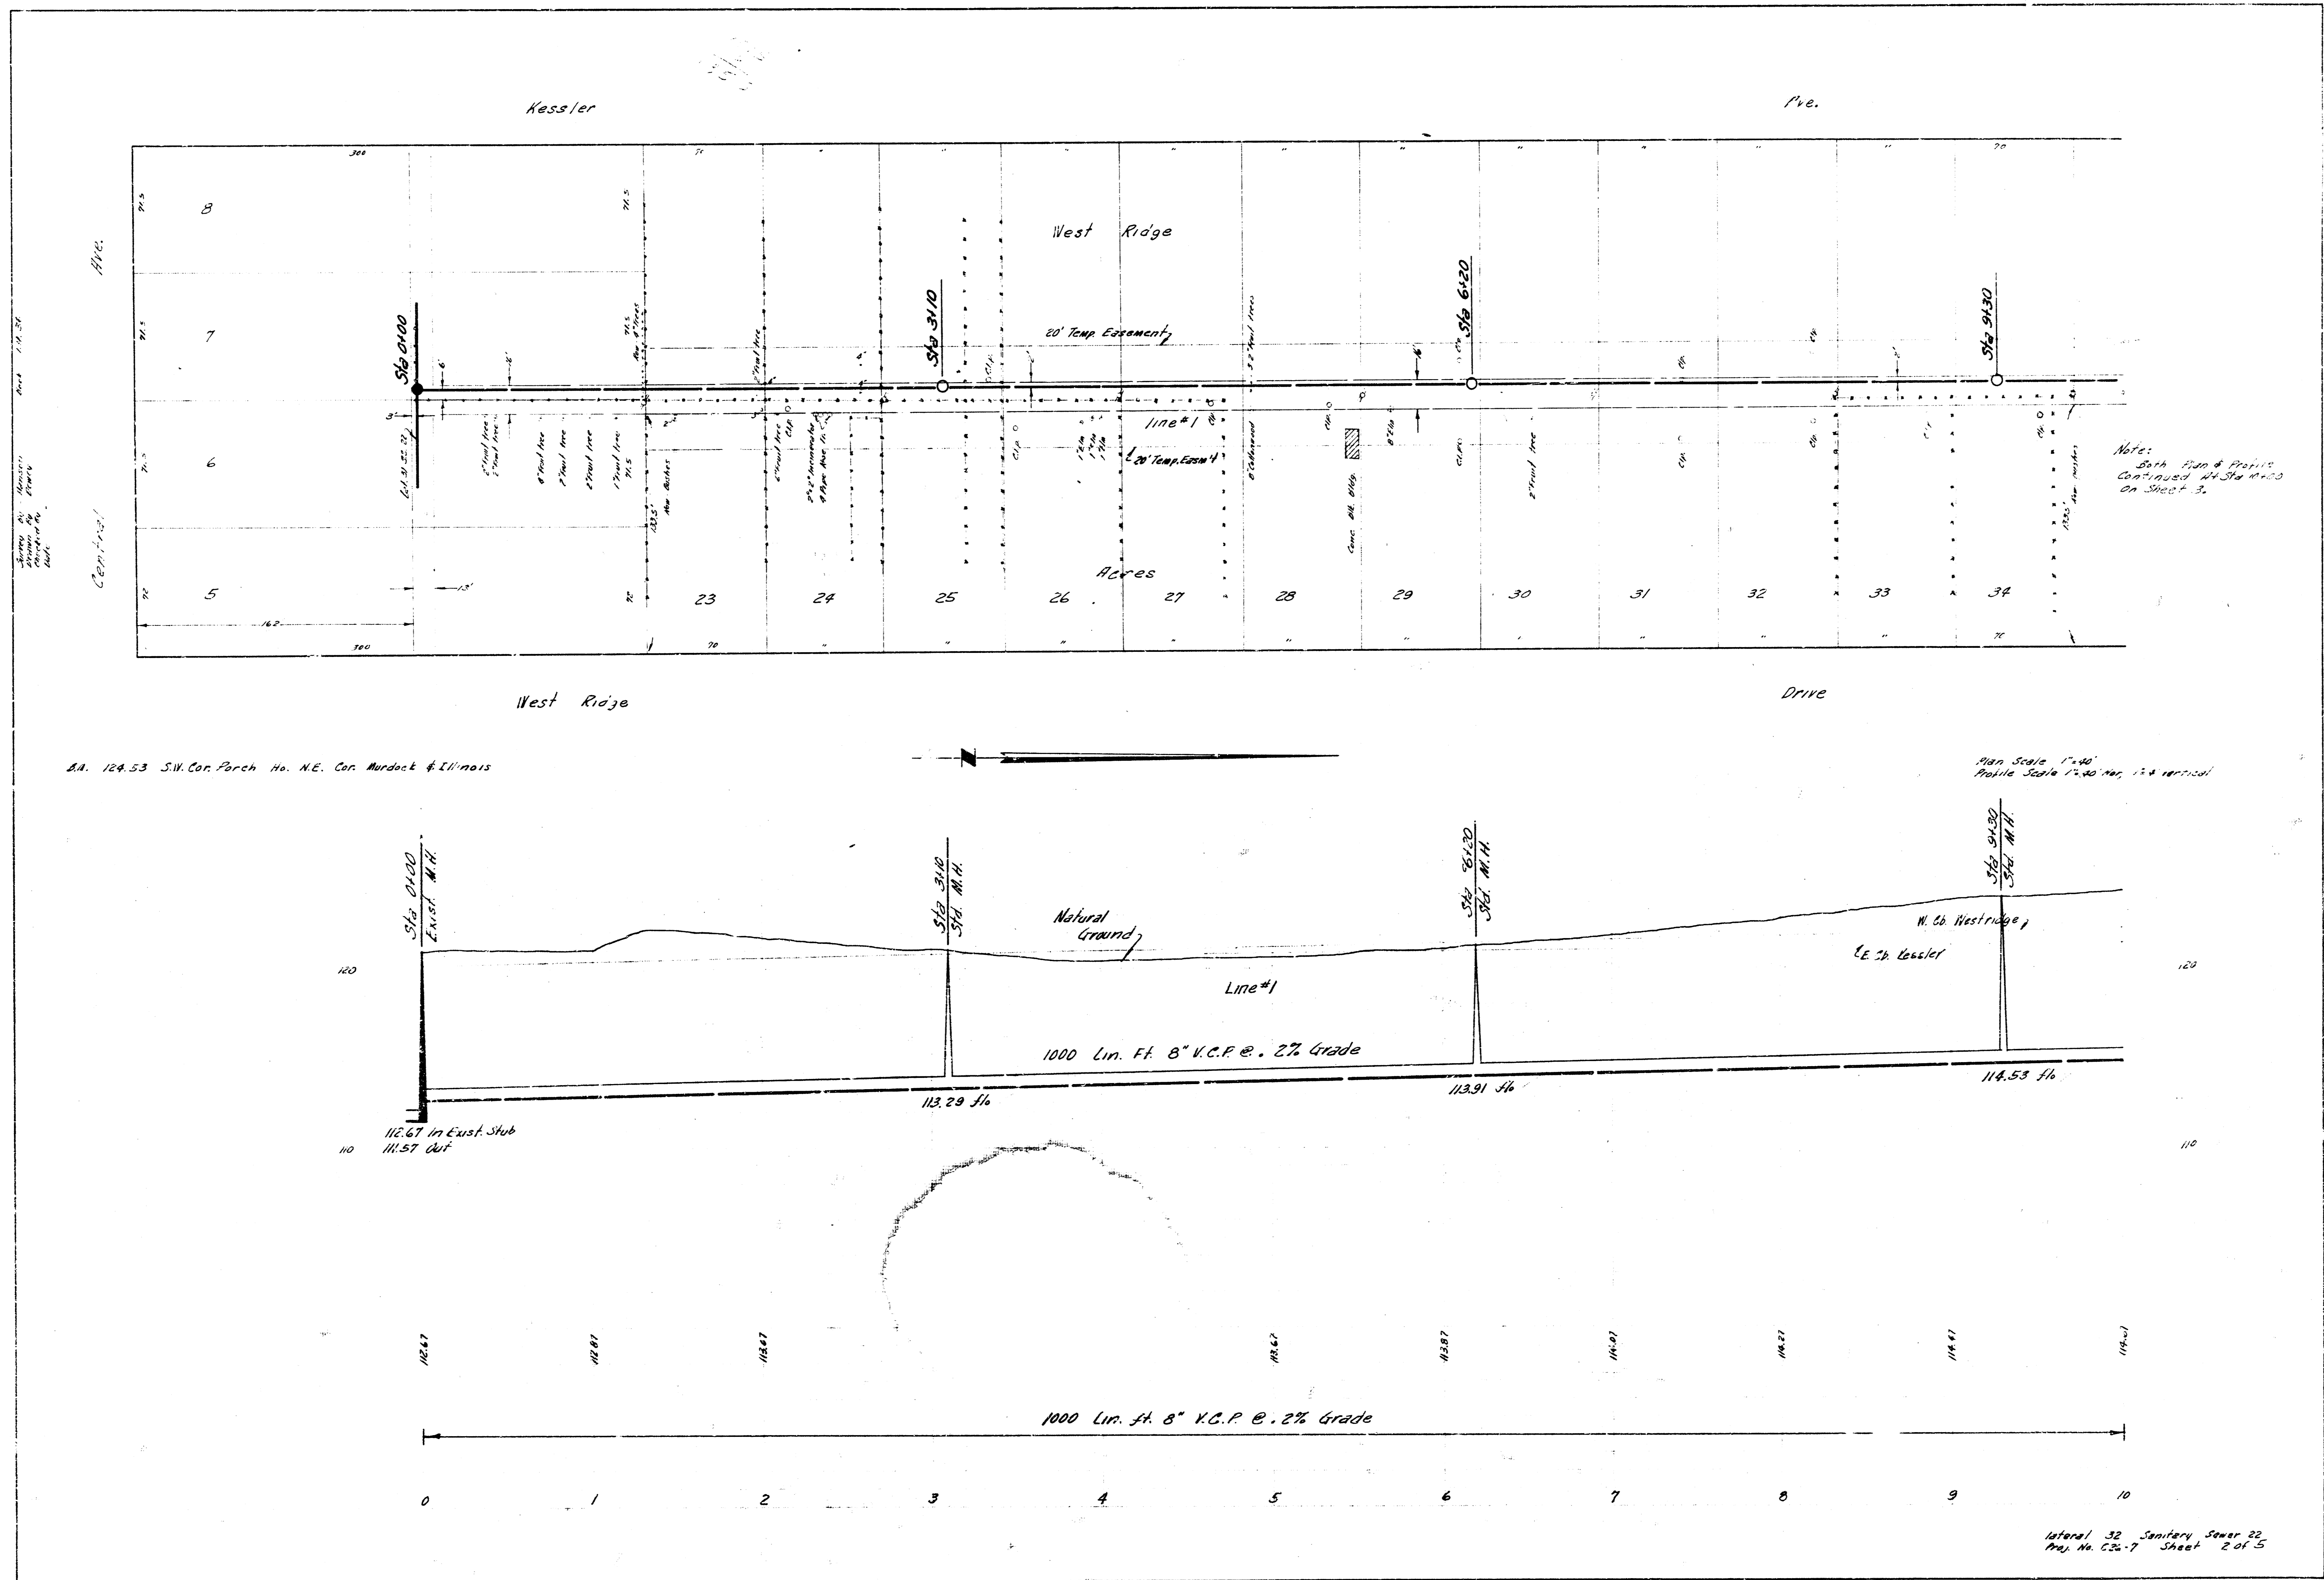

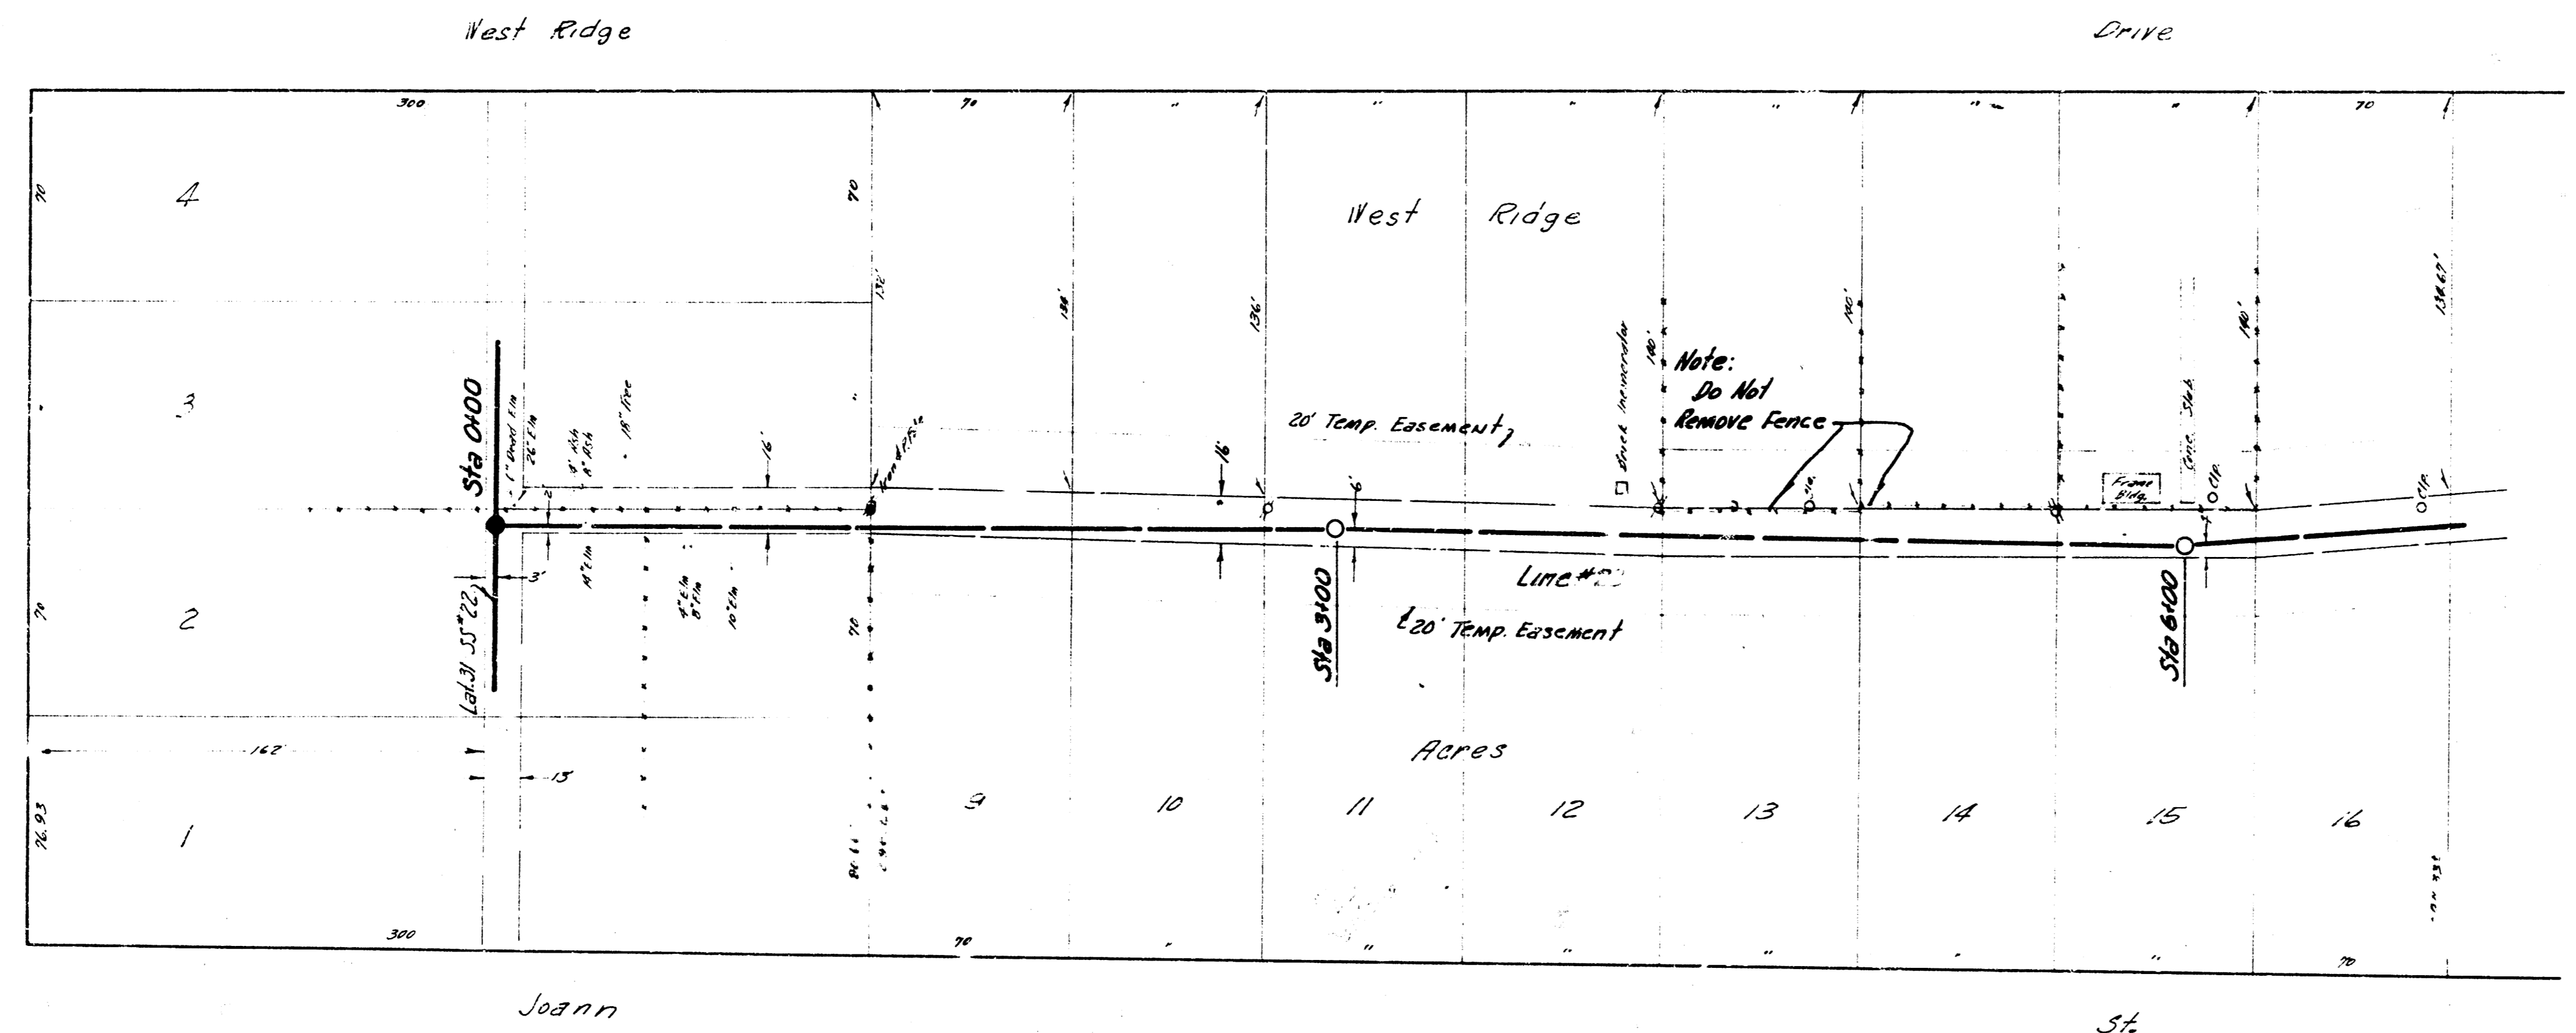


Note:
Both Plan & Profile
Continued At Sta 7+00
On Sheet 5.


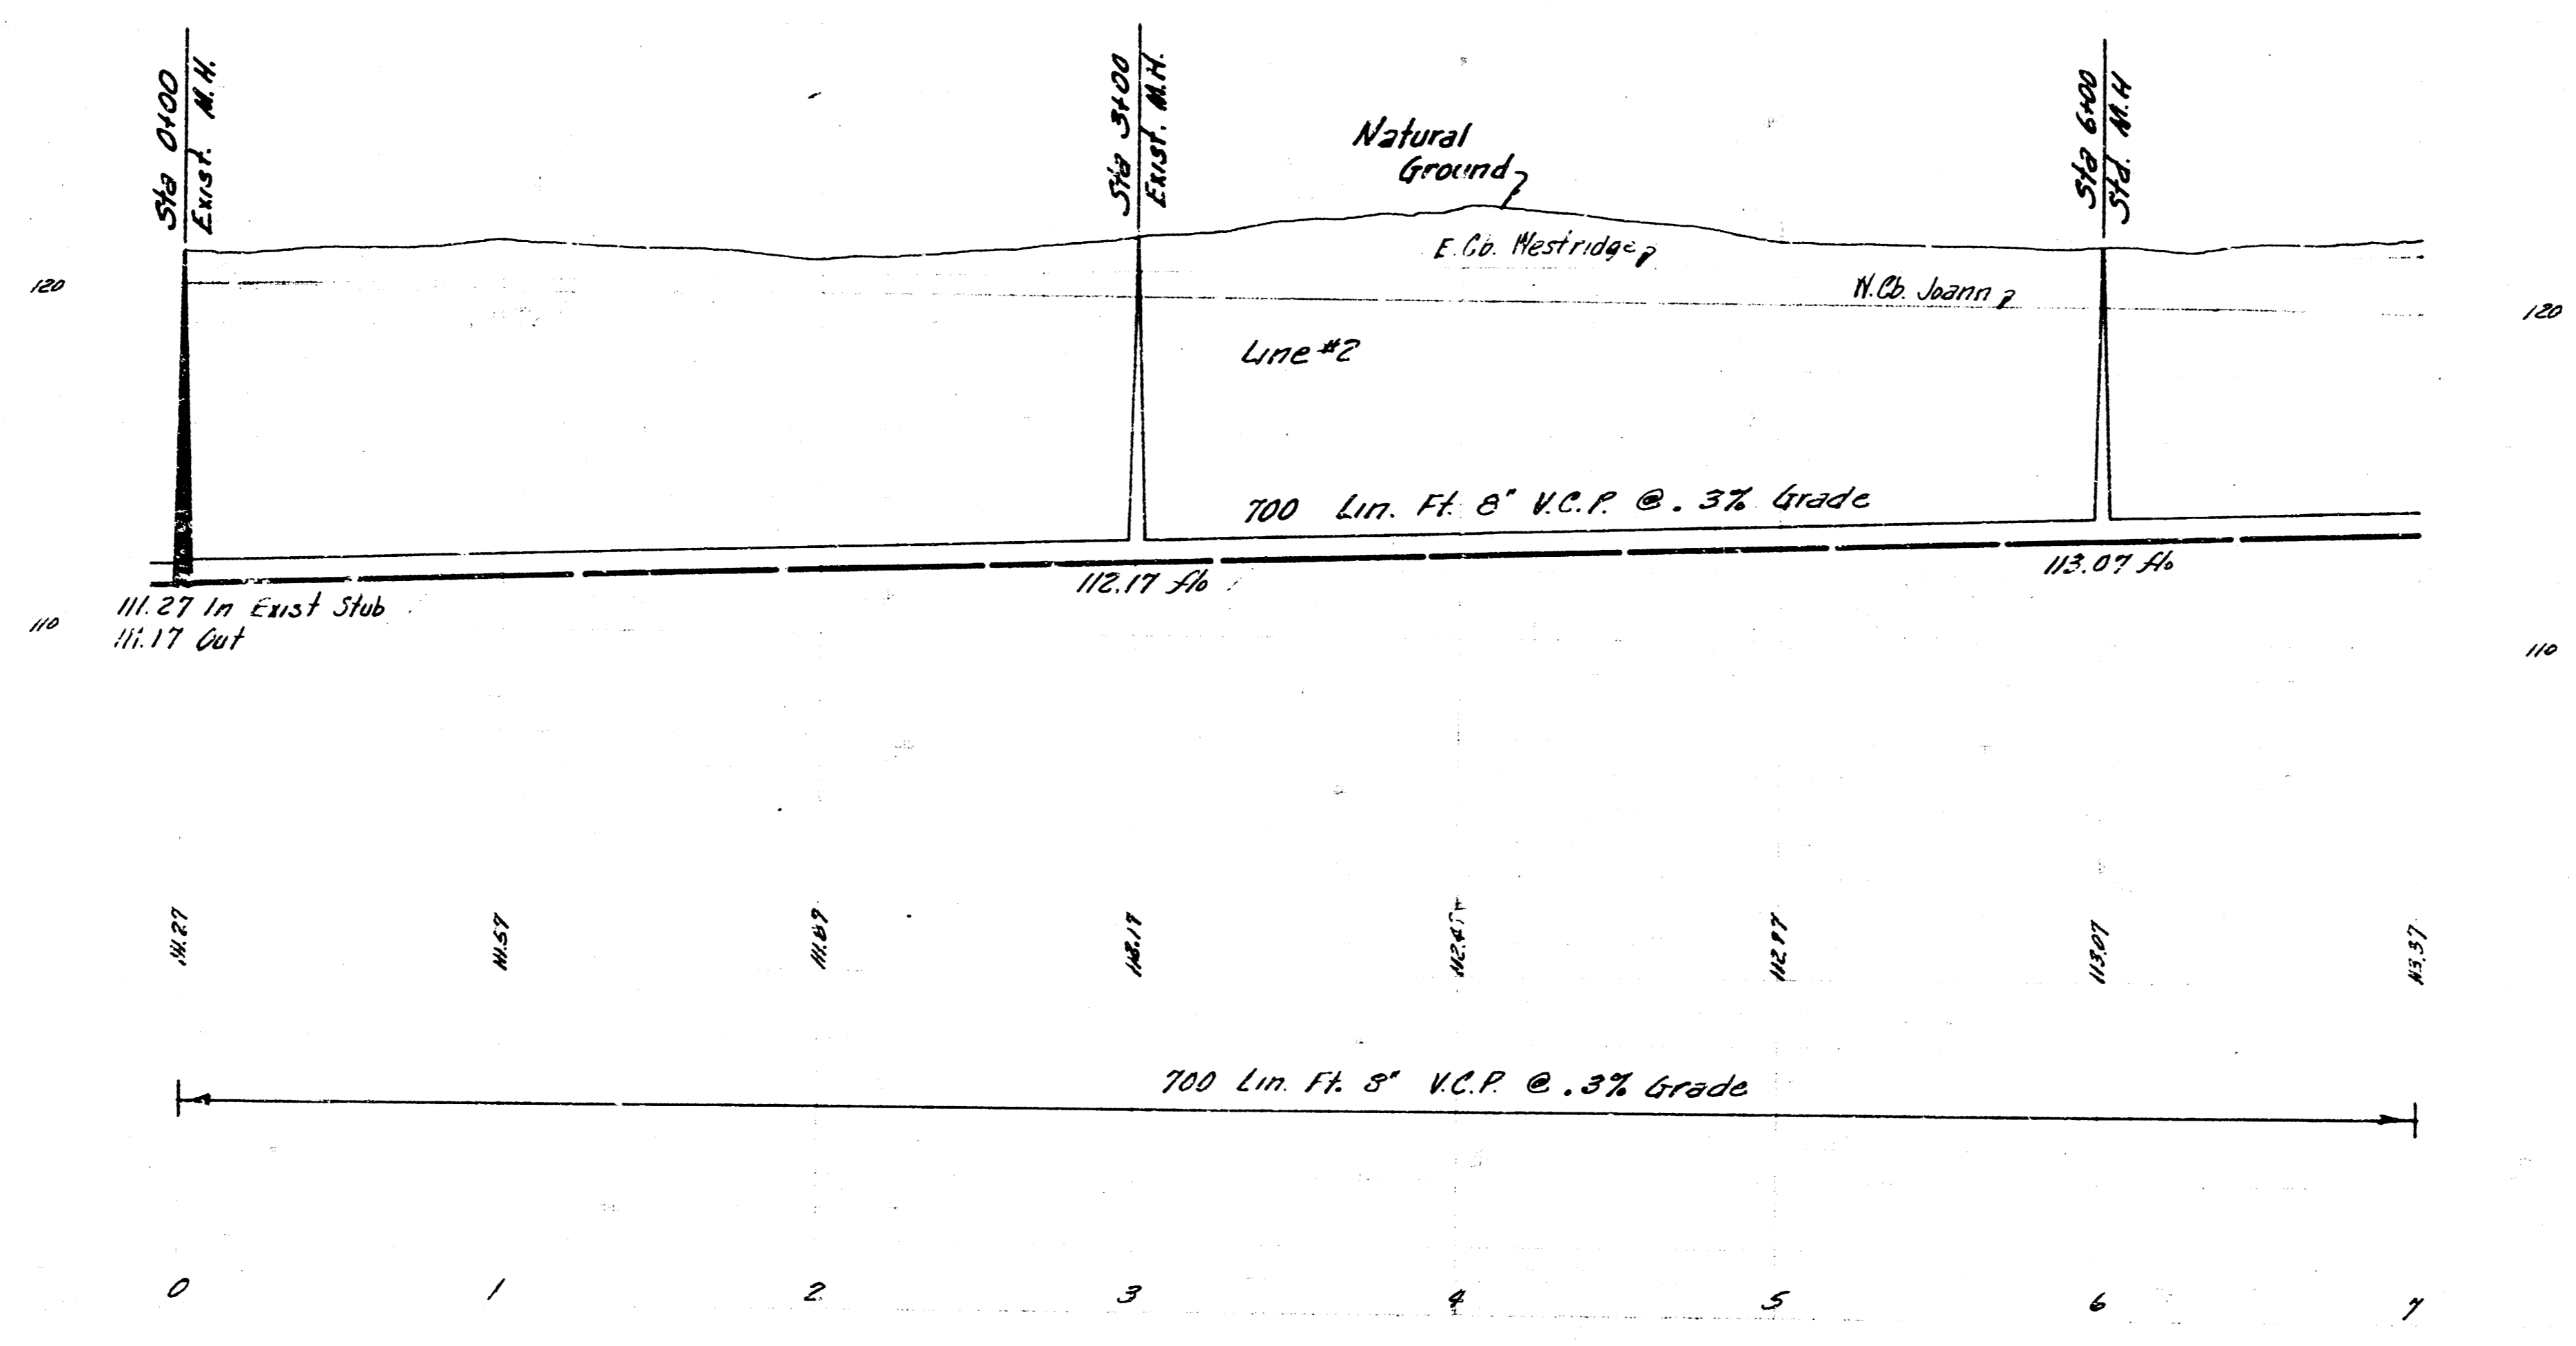


Plan Scale 1"=40'
Profile Scale 1"=4' Vert. 1"=4' Horiz.

Notes:
 Both Plant Profiles
 Continued from Sta
 700 on Sheet 7.

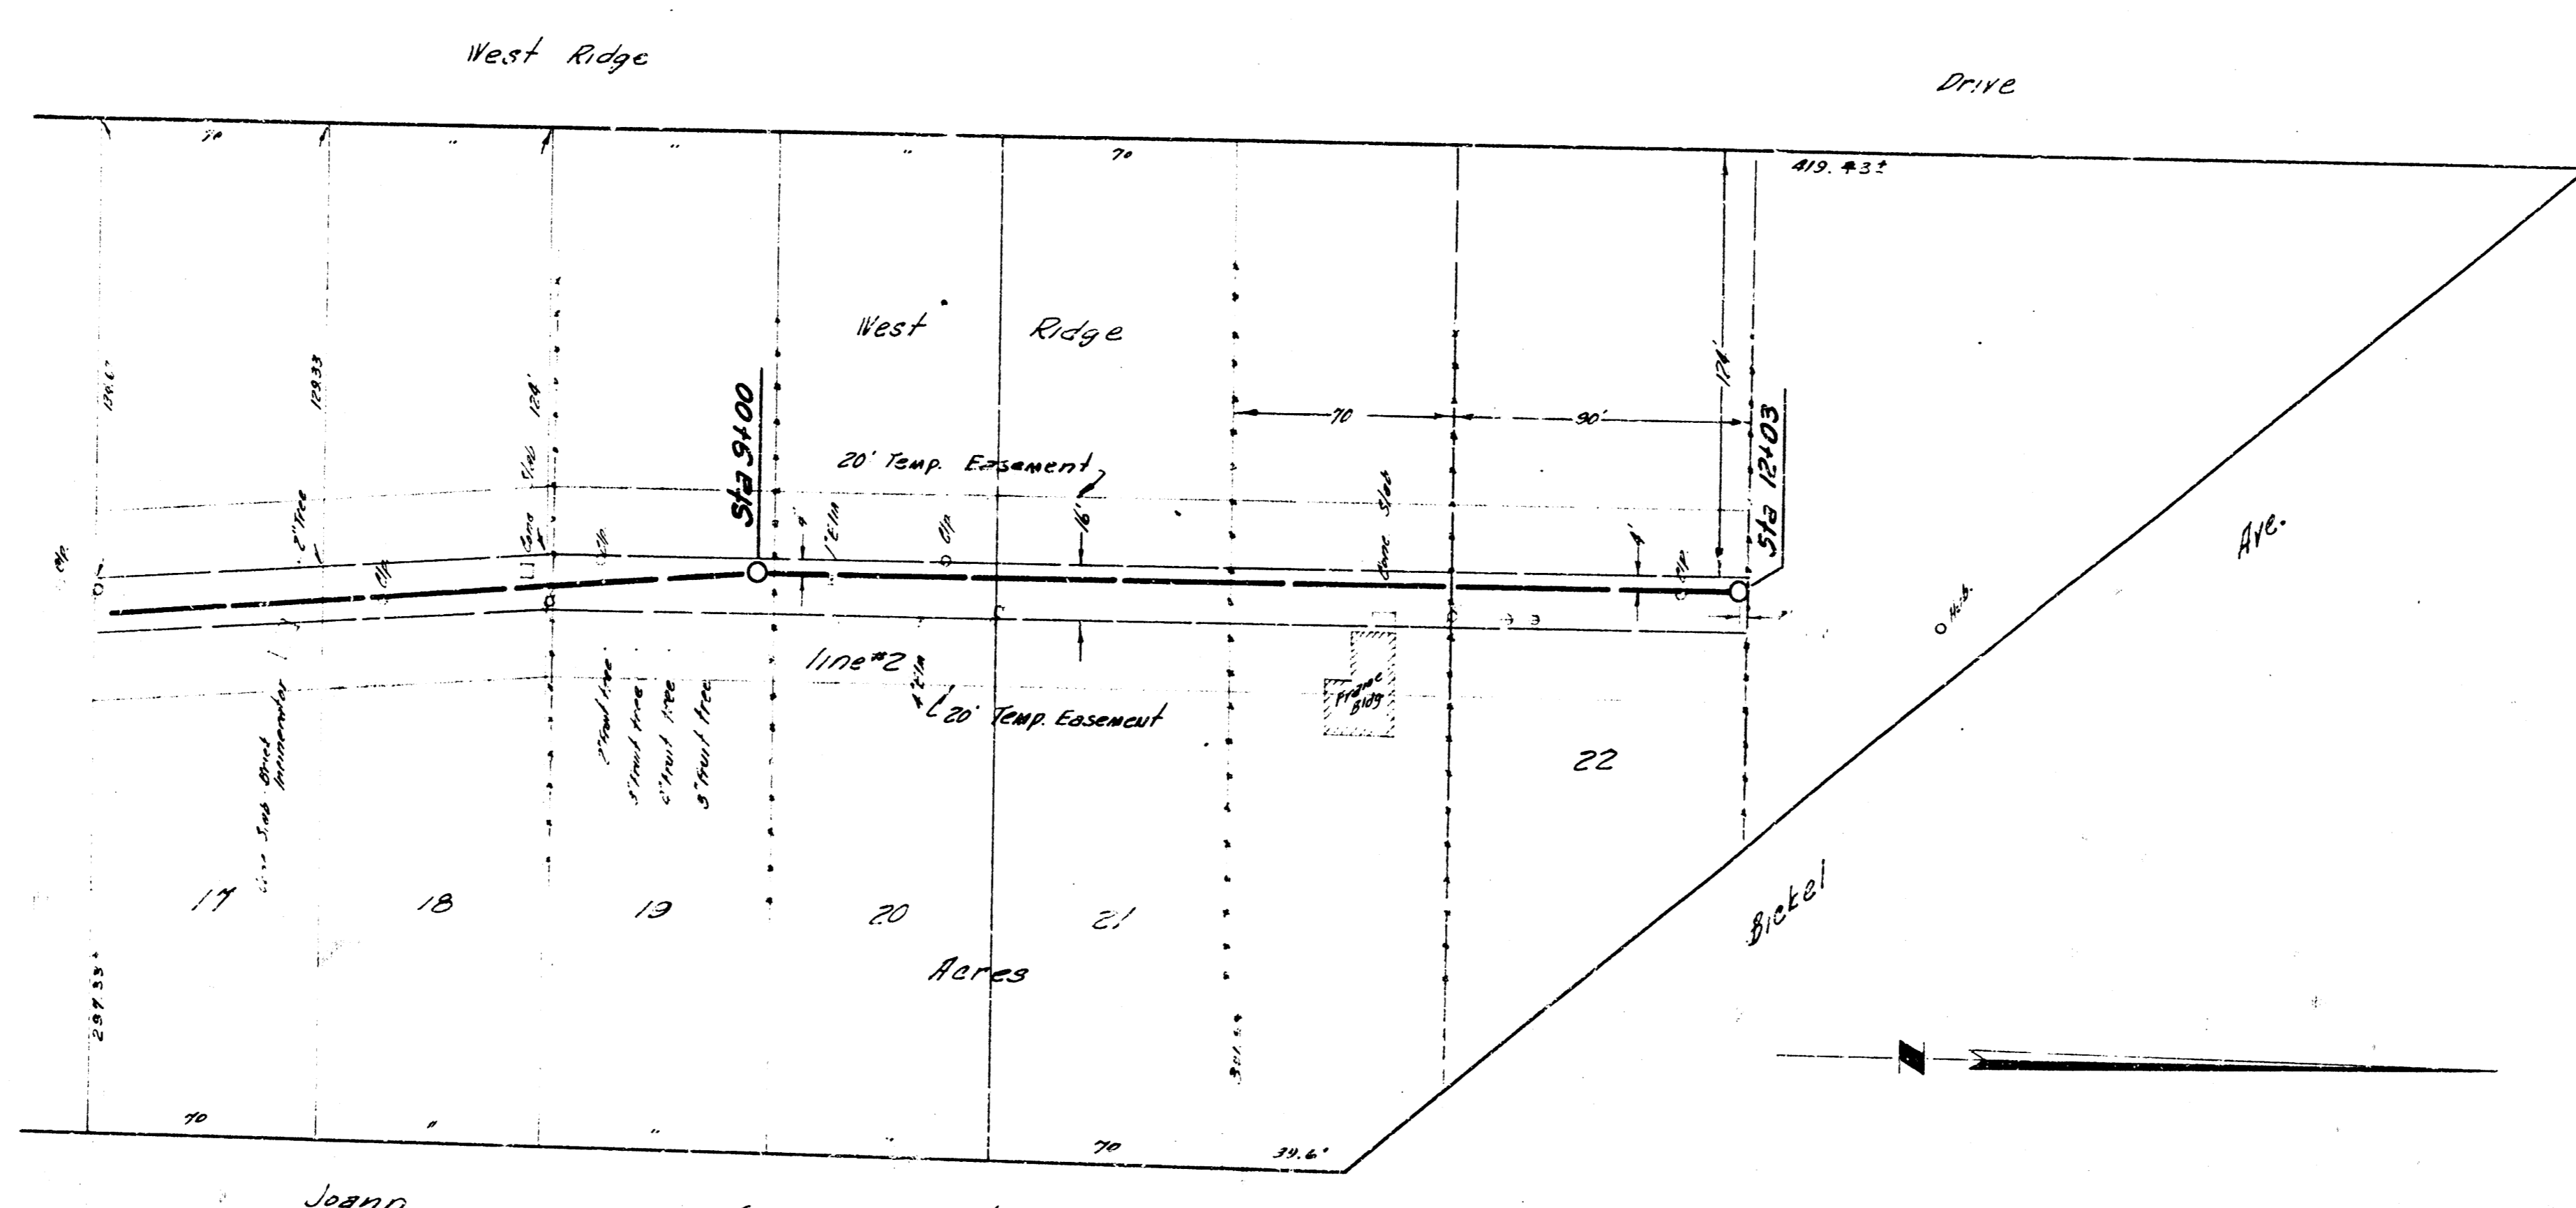

Plan Scale 1"=40'
 Profile Scale 1"=40' Hor, 1"=4' Vertical

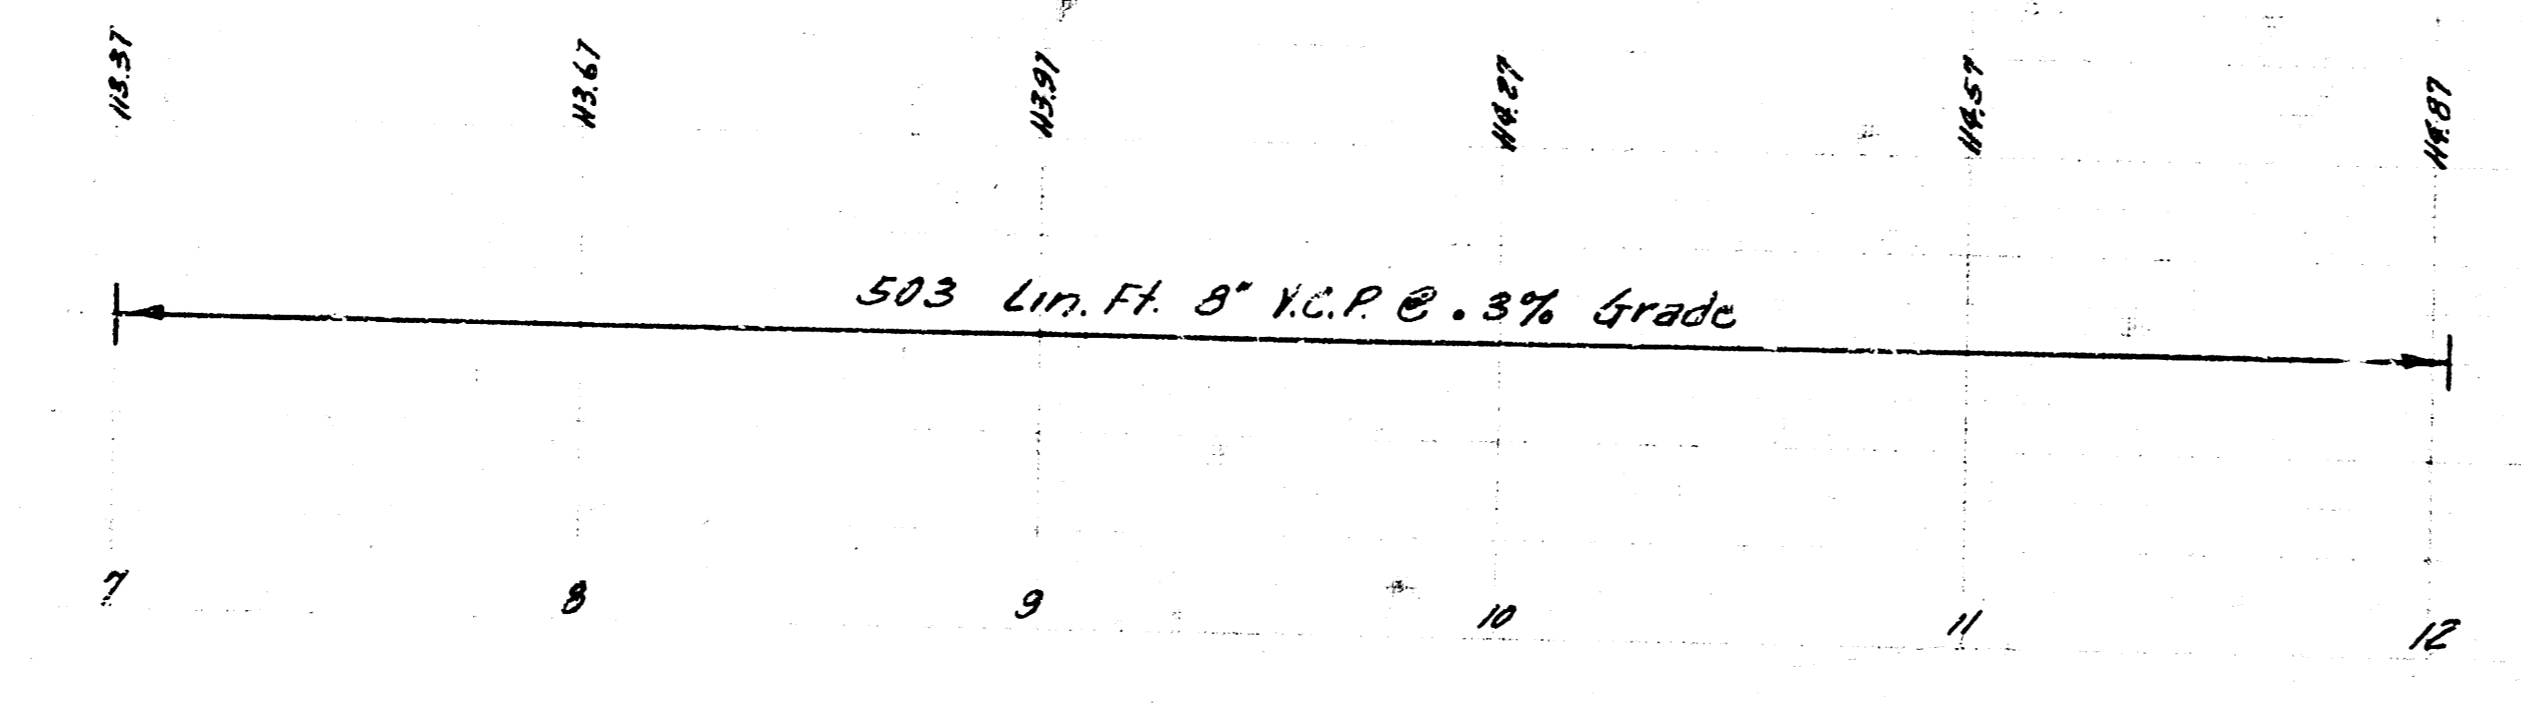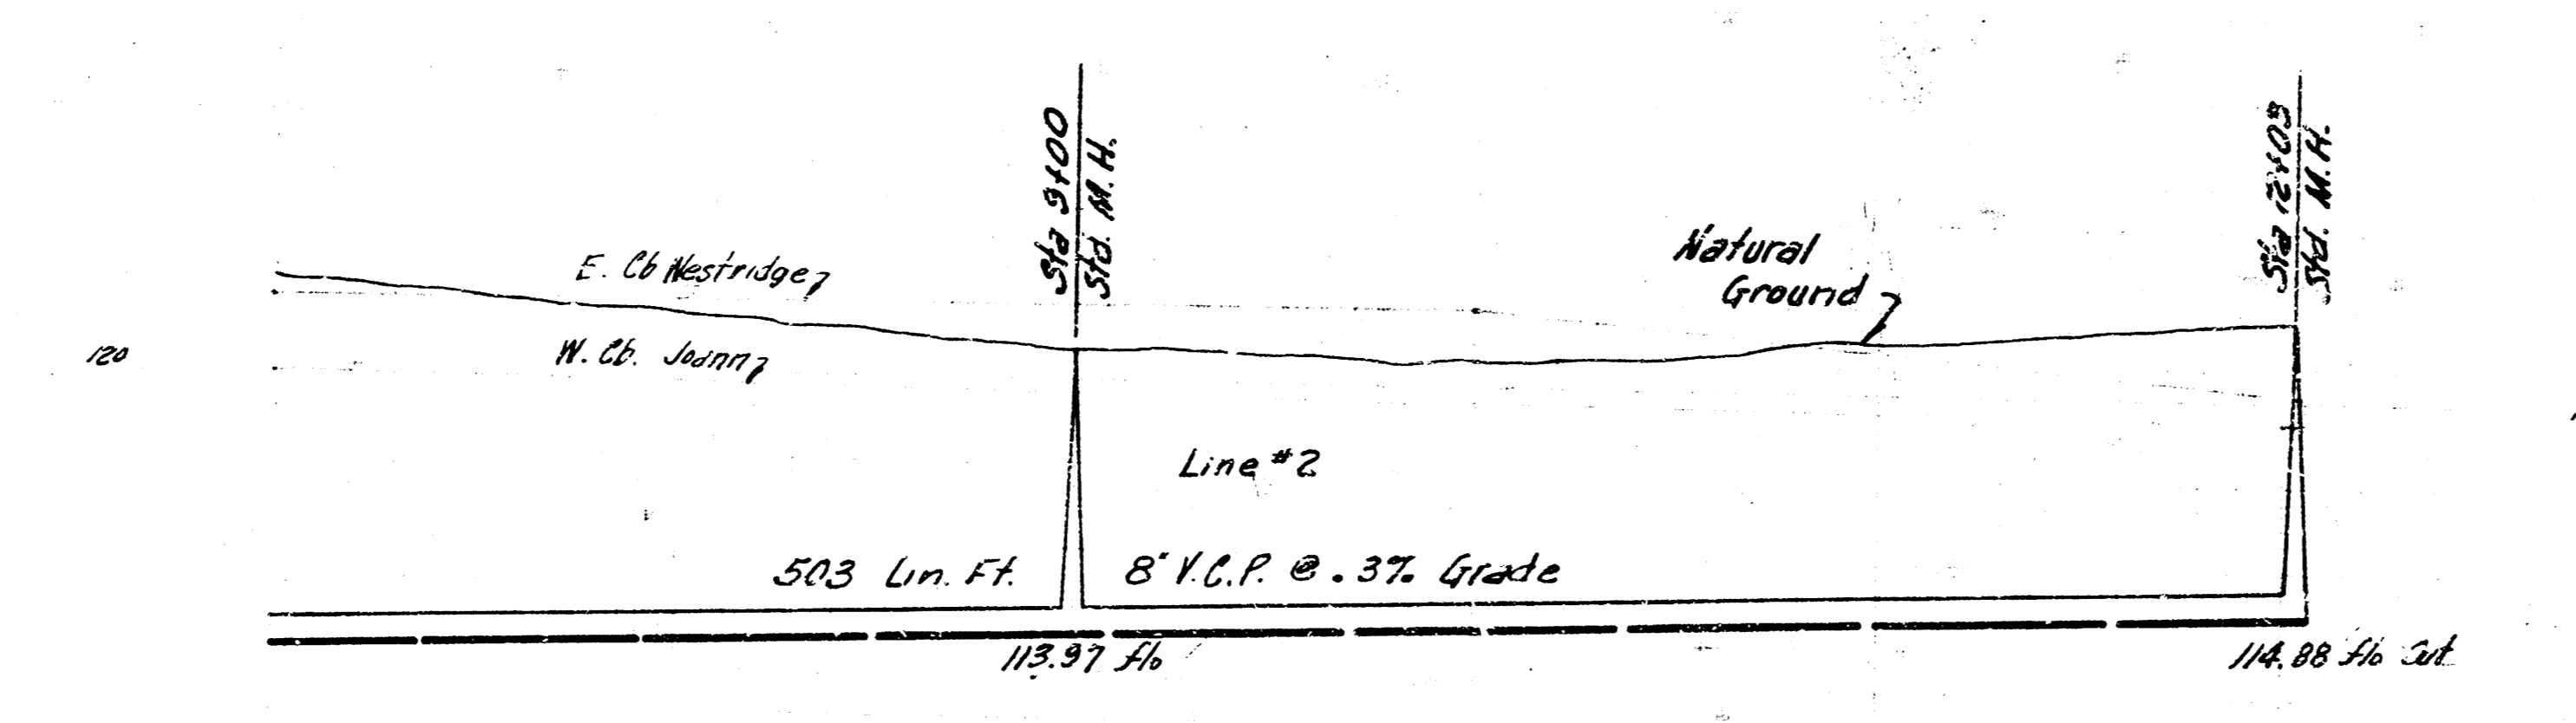

Original 50' Secondary Street 22
 Proj. No. C-1 Sheet 5 of 5