
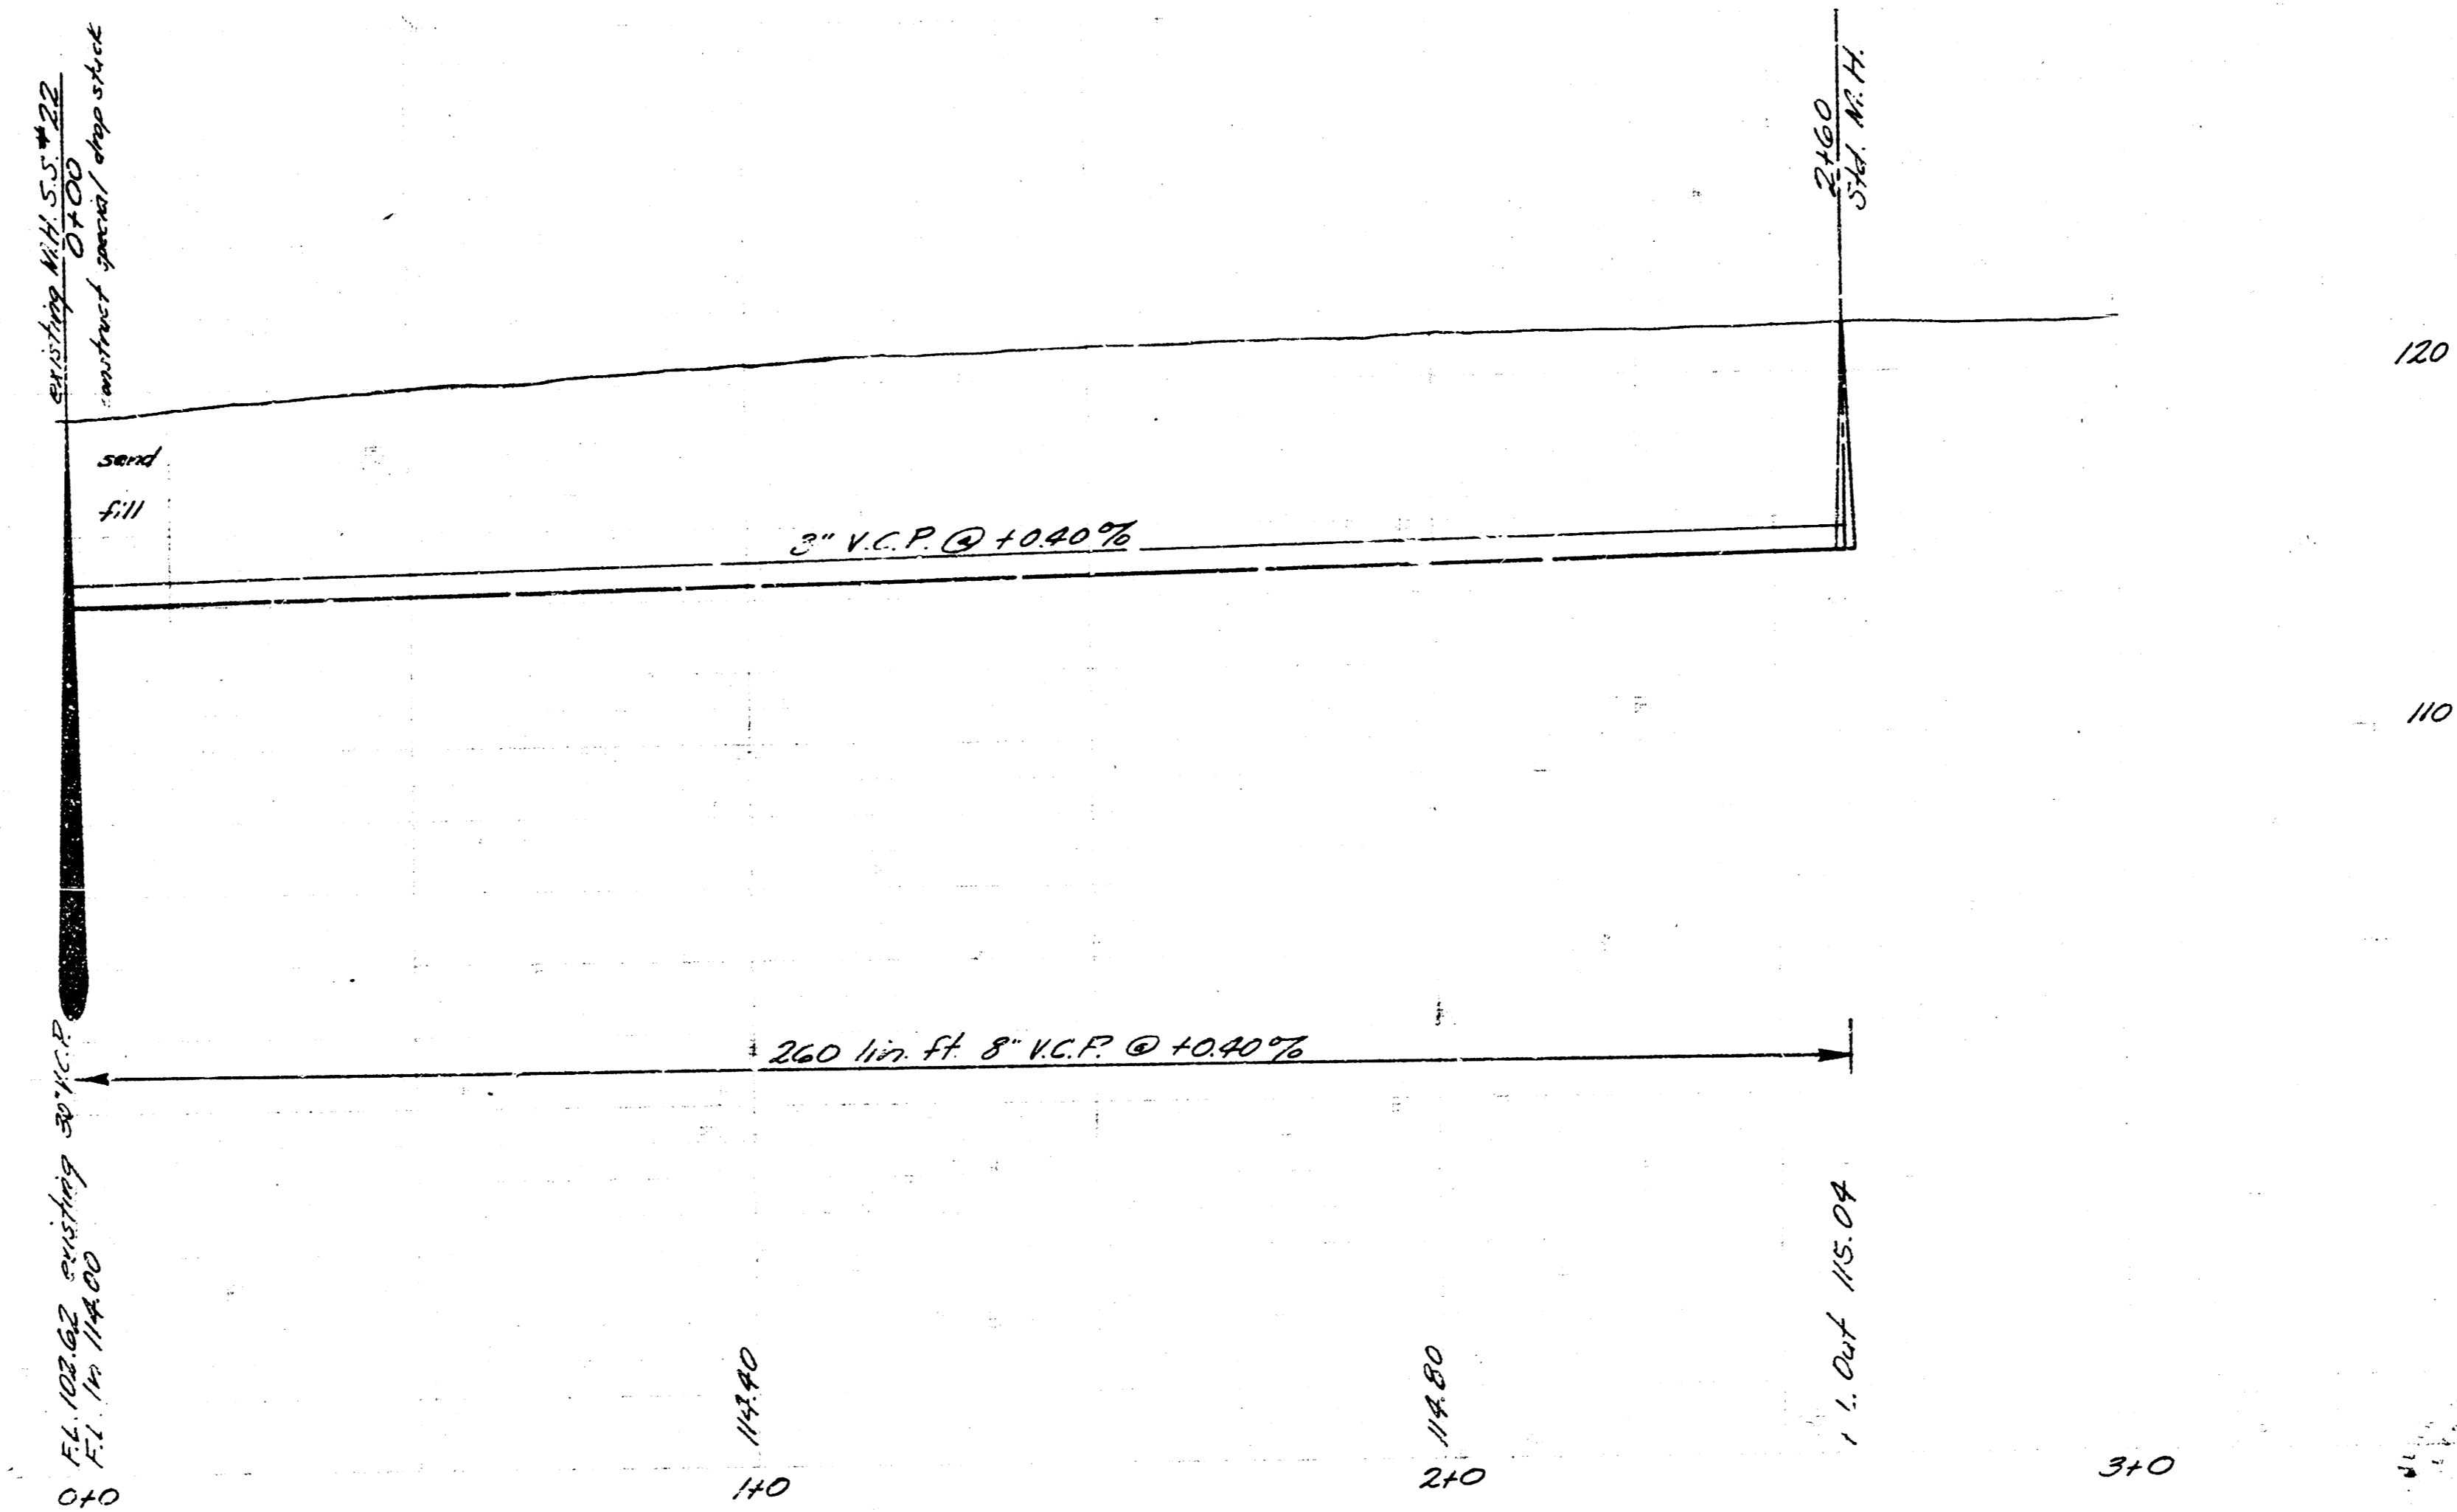


Kans. 1251
4.1929

B.M. 121697 Standard
S.W. Cor. Sheridan & Central

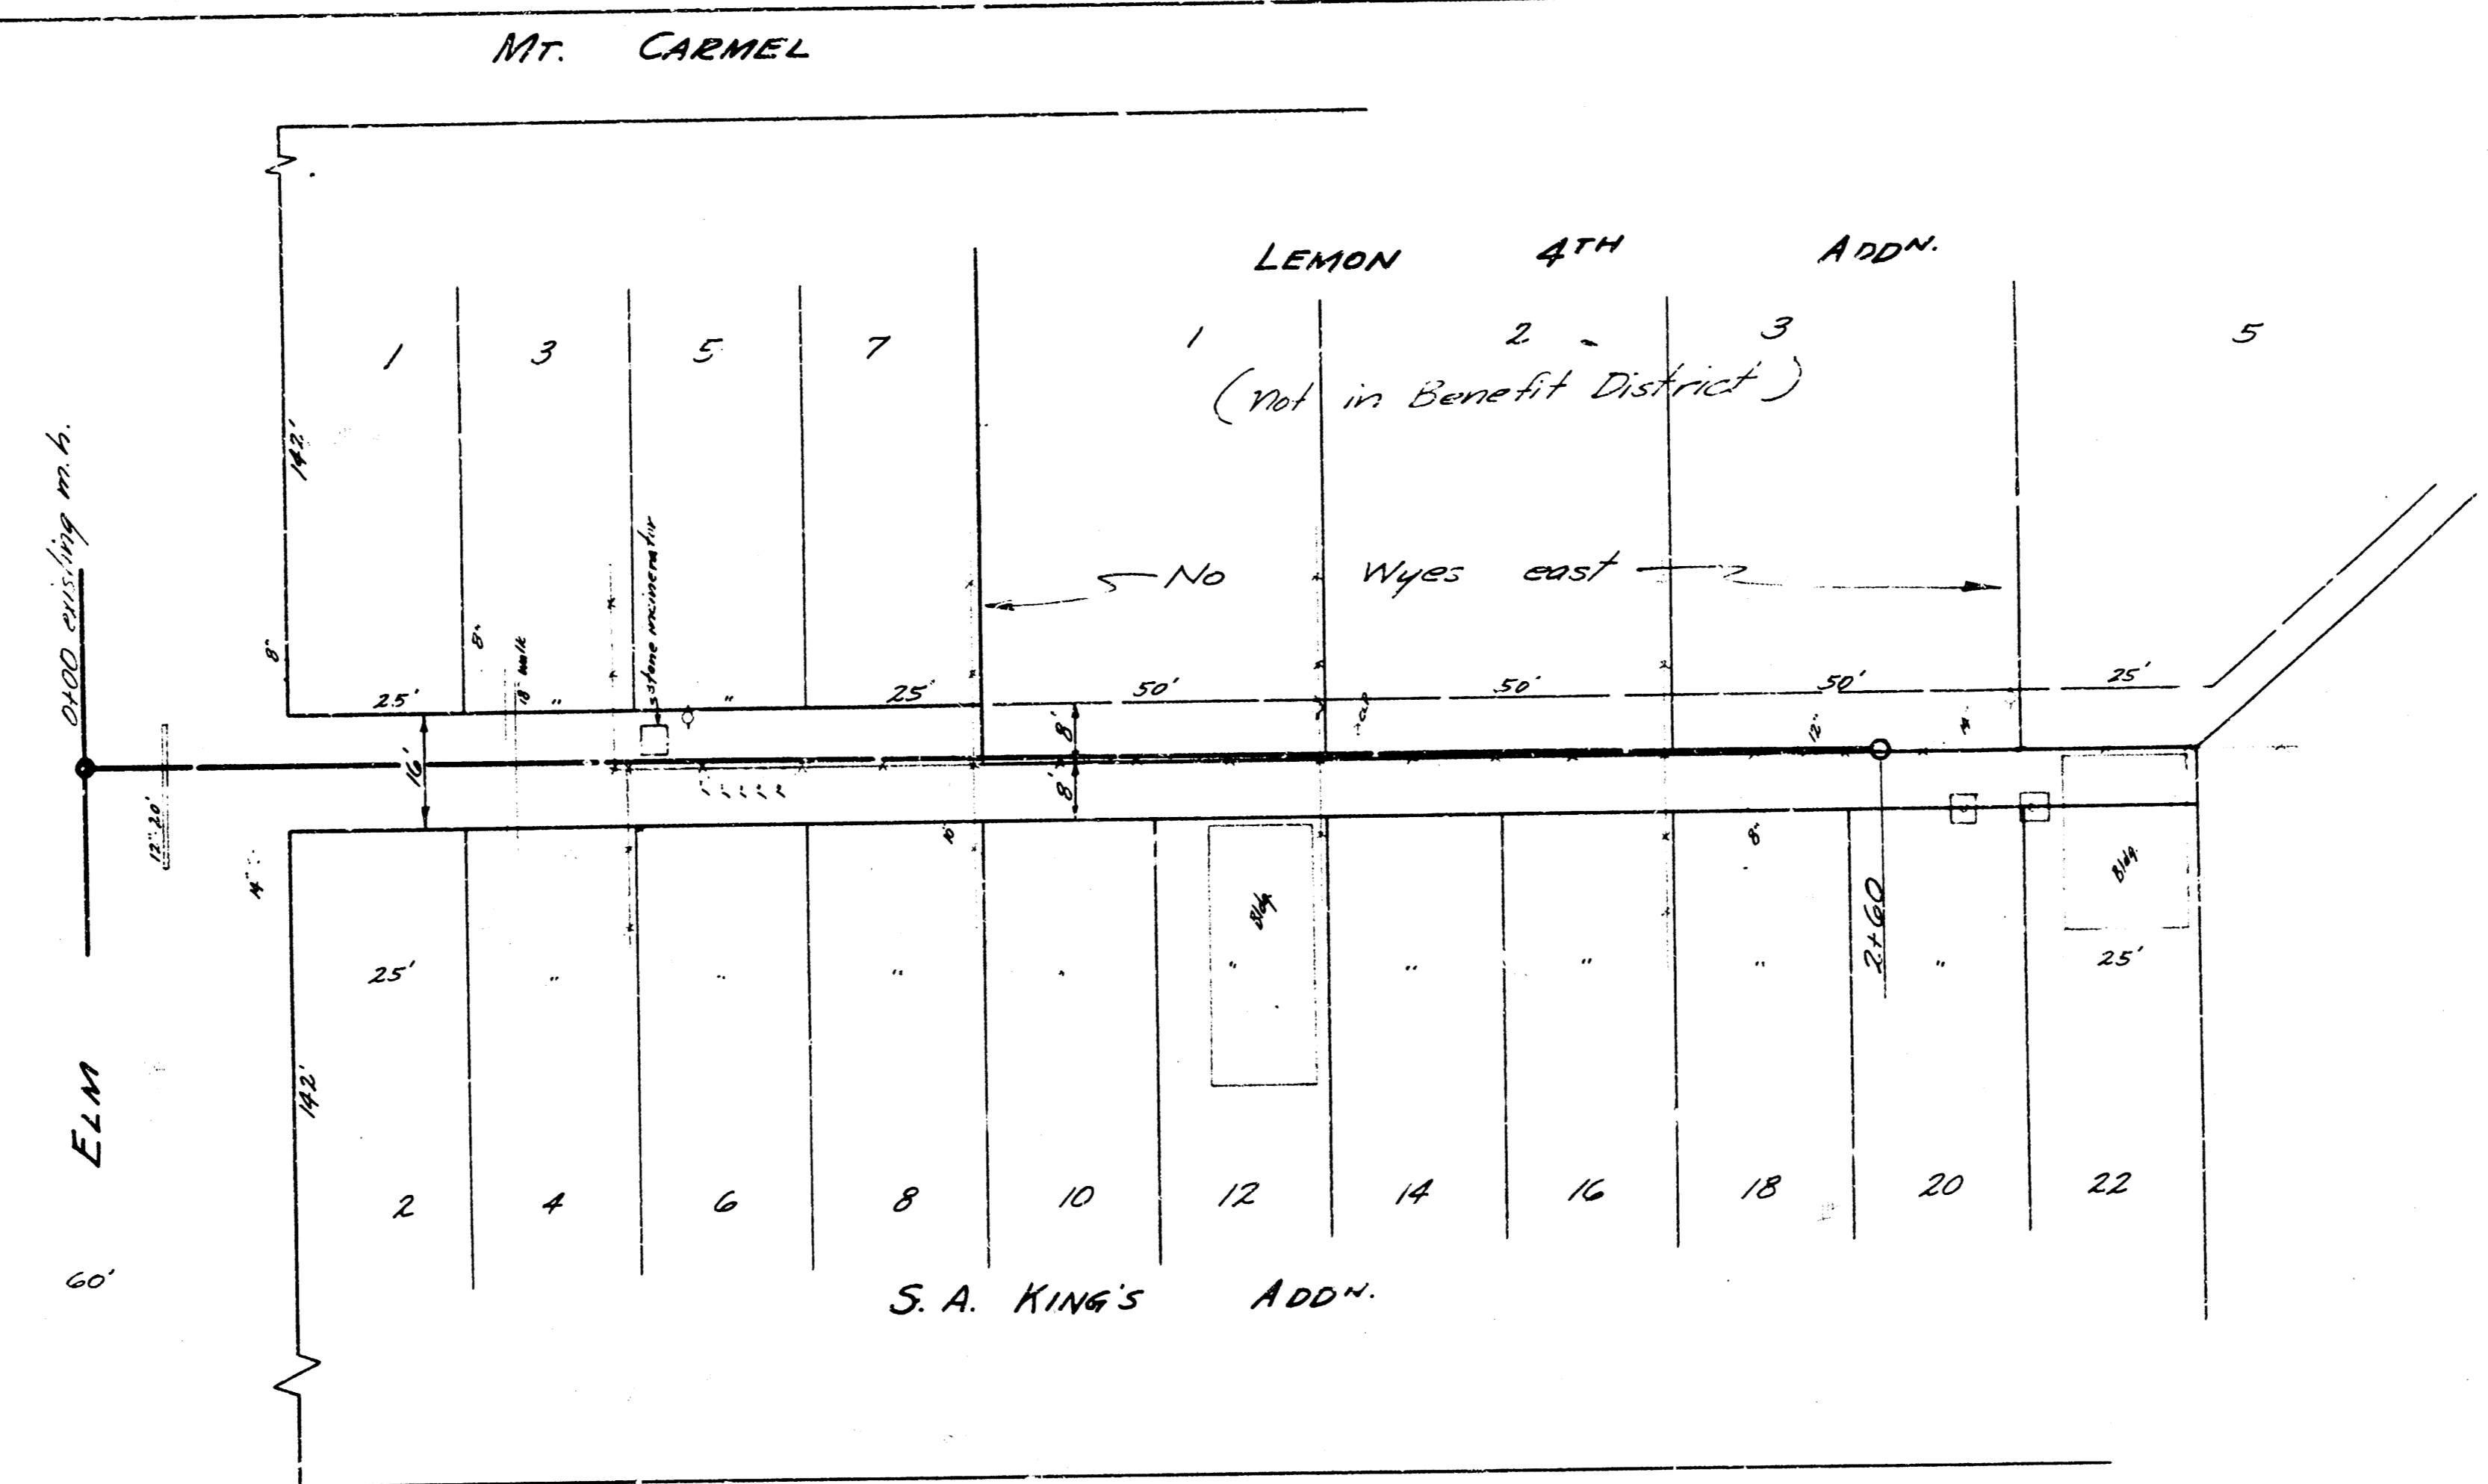

LAT. 34 S.S. # 22
CITY OF WICHITA, KANSAS
B. E. SMITH - CITY ENGINEER
August, 1956 Proj. No. C26-36