
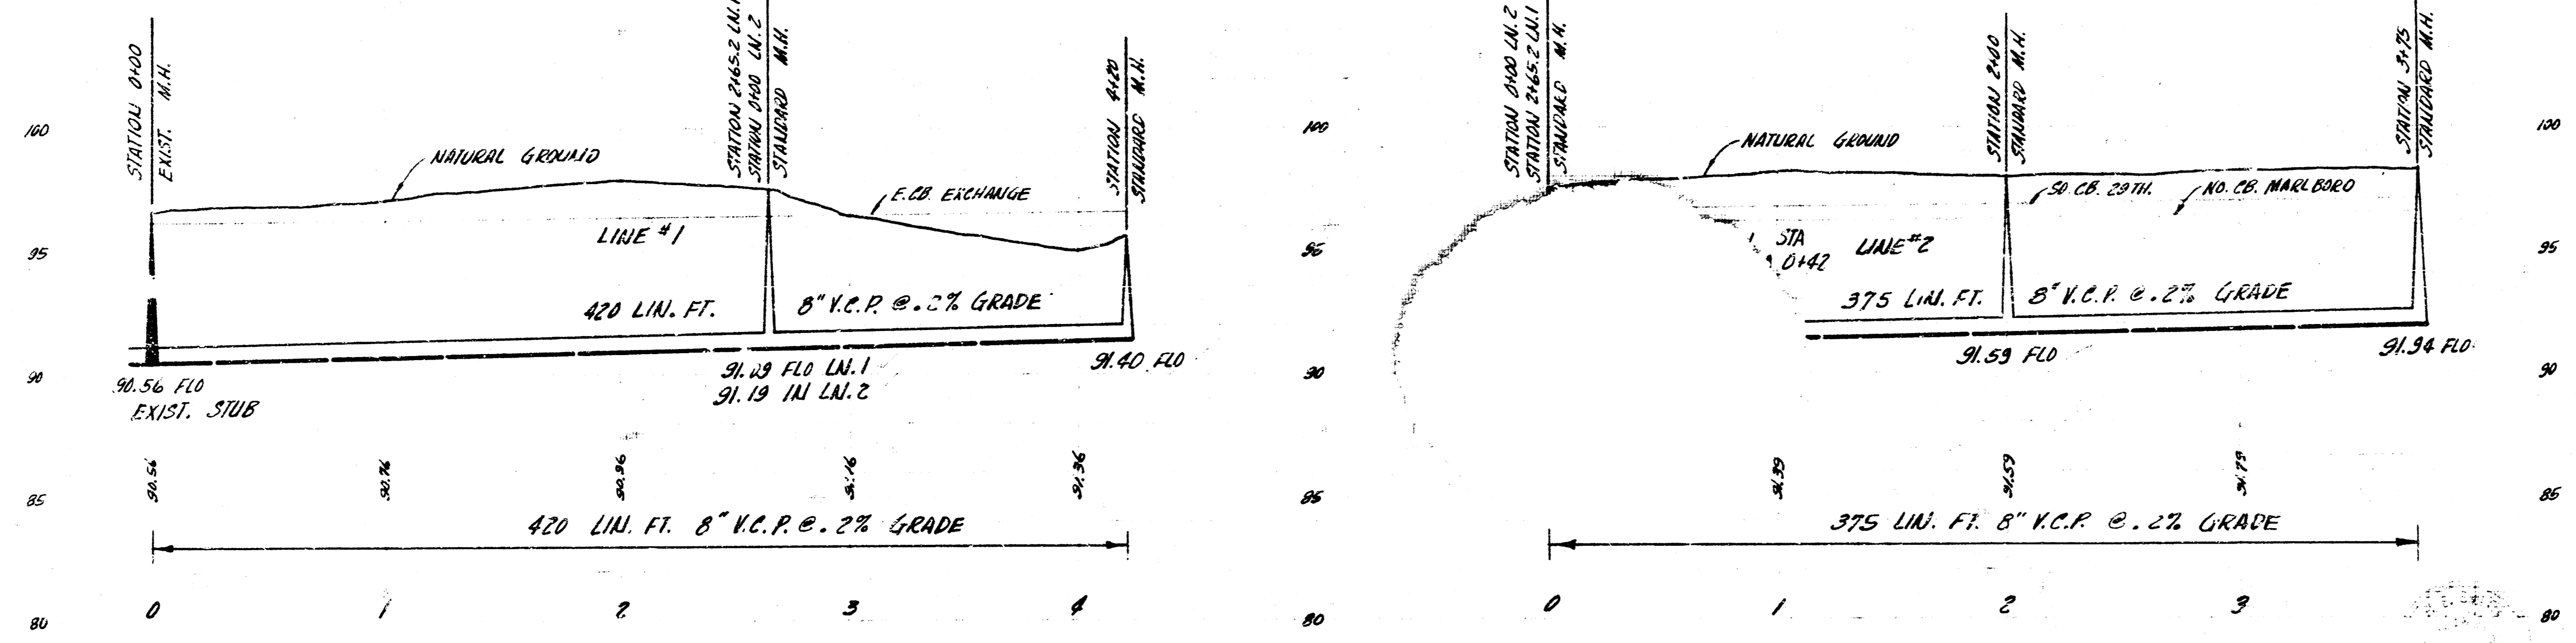
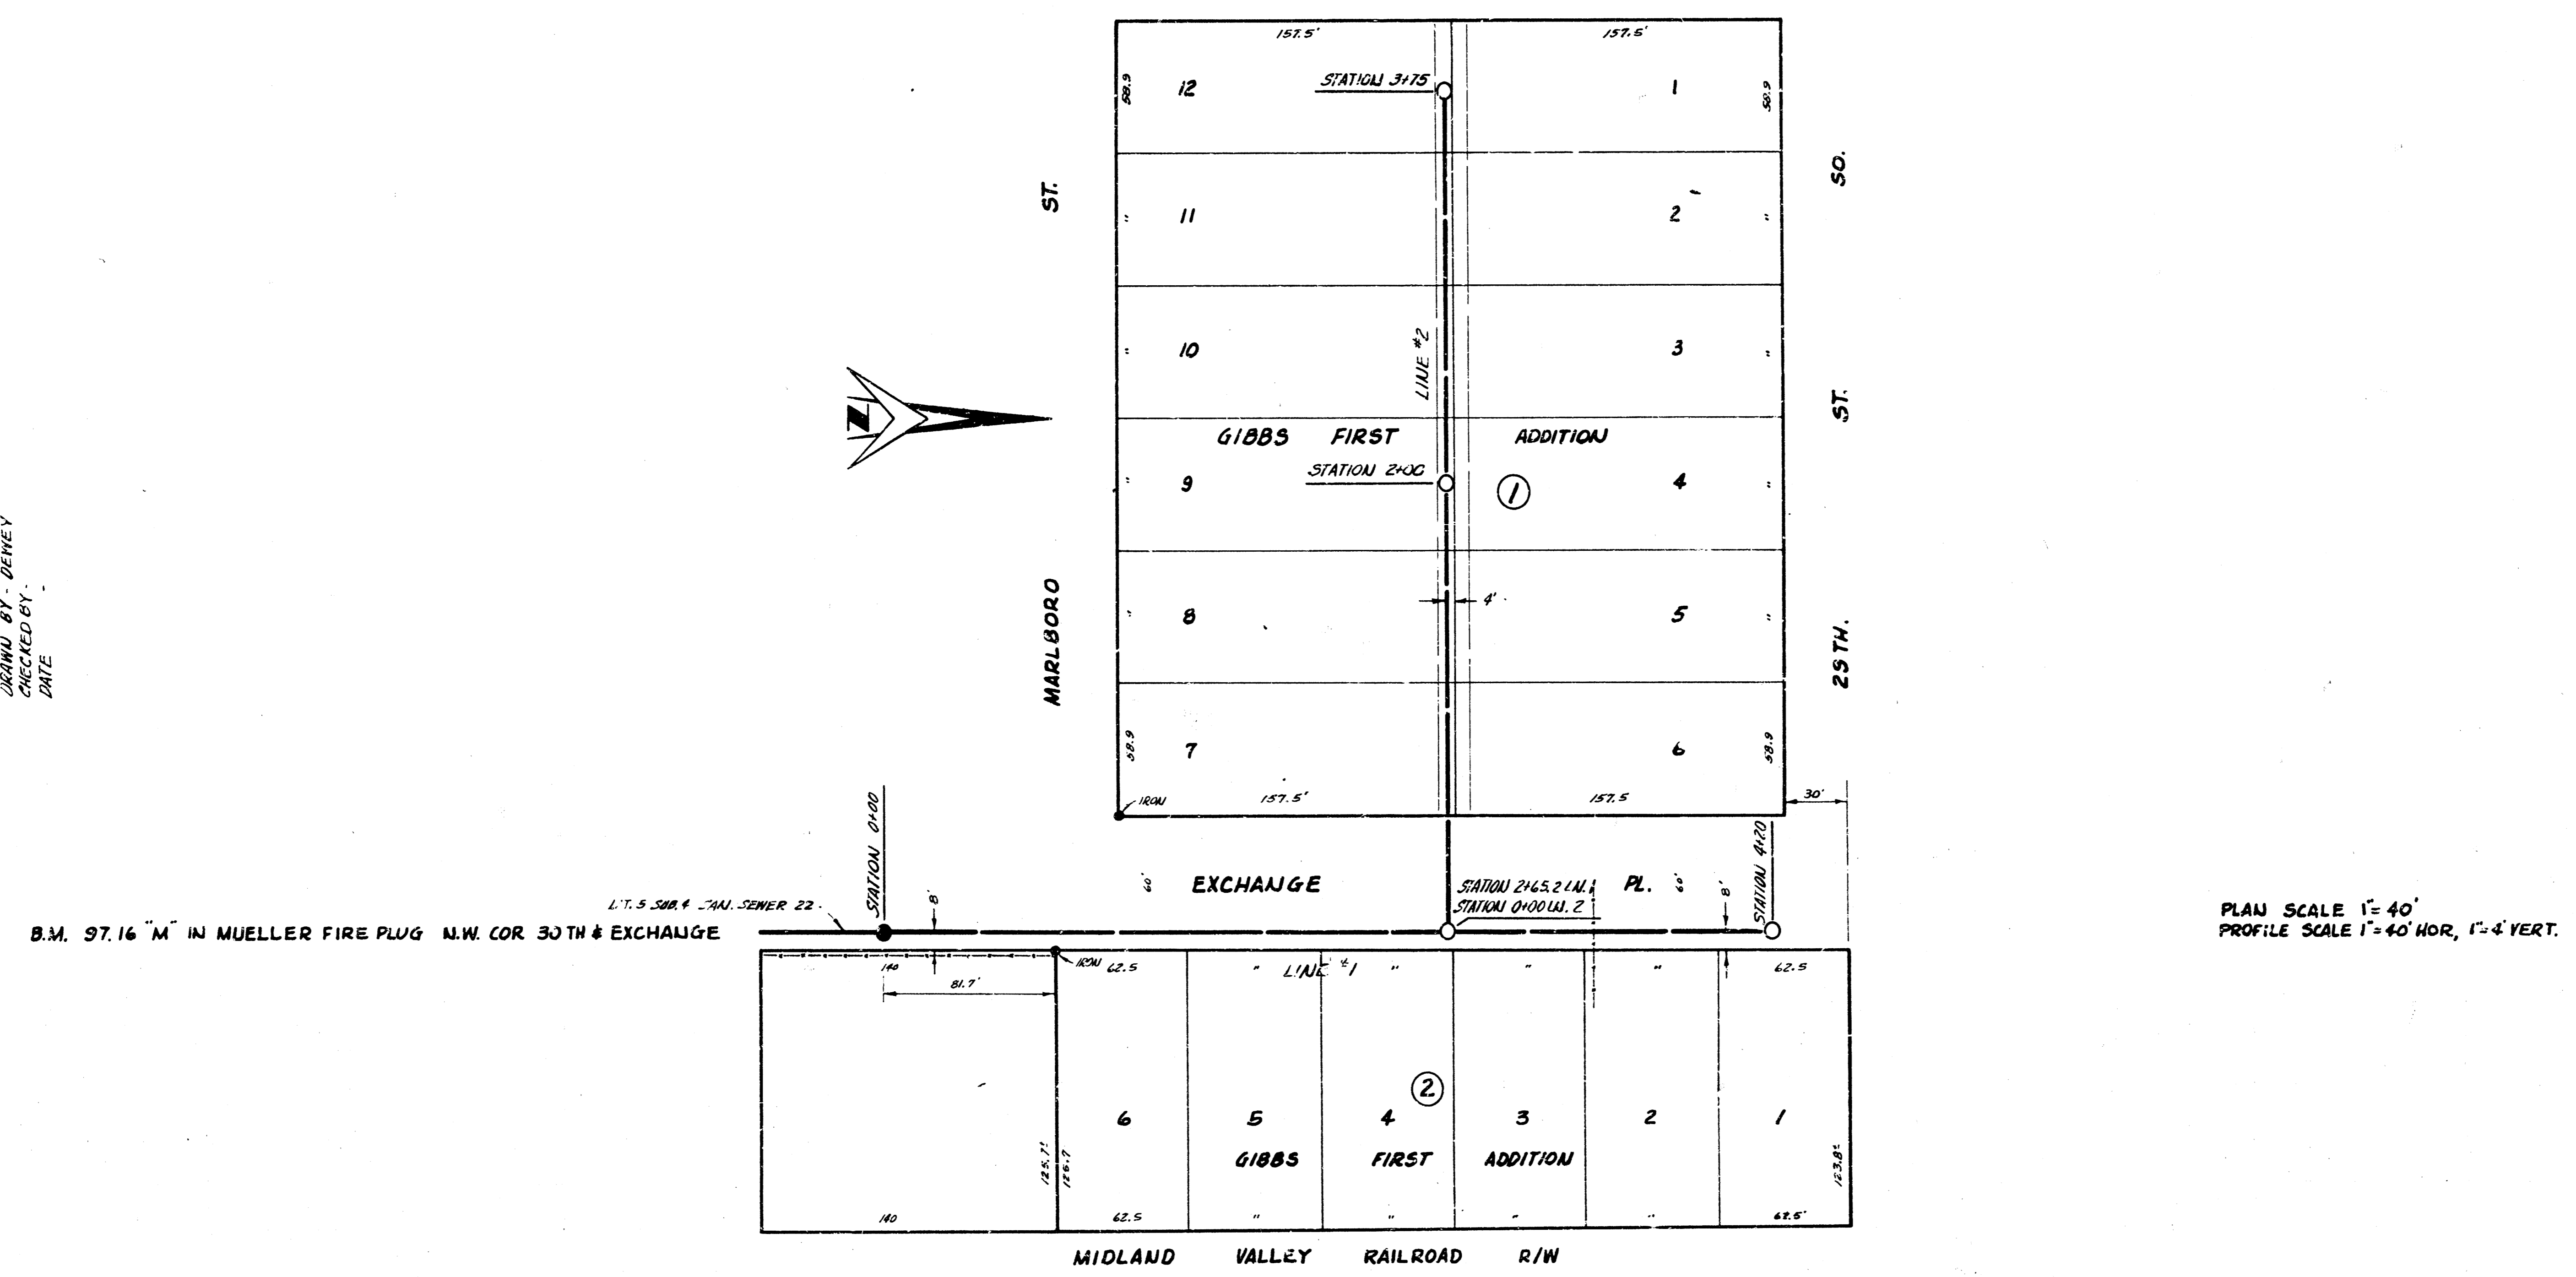


SURVEY BY - HANSON BOOK T.H. 42
 DRAWN BY - DENNEY
 CHECKED BY -
 DATE

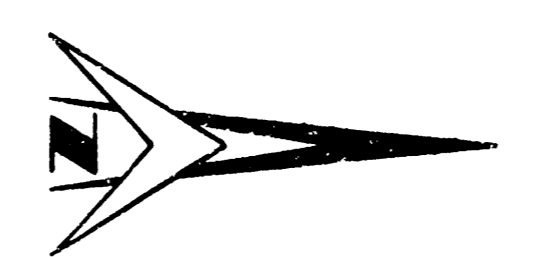

LATERAL 35 SAN SEWER 22
 CITY OF WICHITA, KANSAS
 B.E. SMITH CITY ENGINEER
 PROJ. NO C26-47 DATE - FEB. 1957