



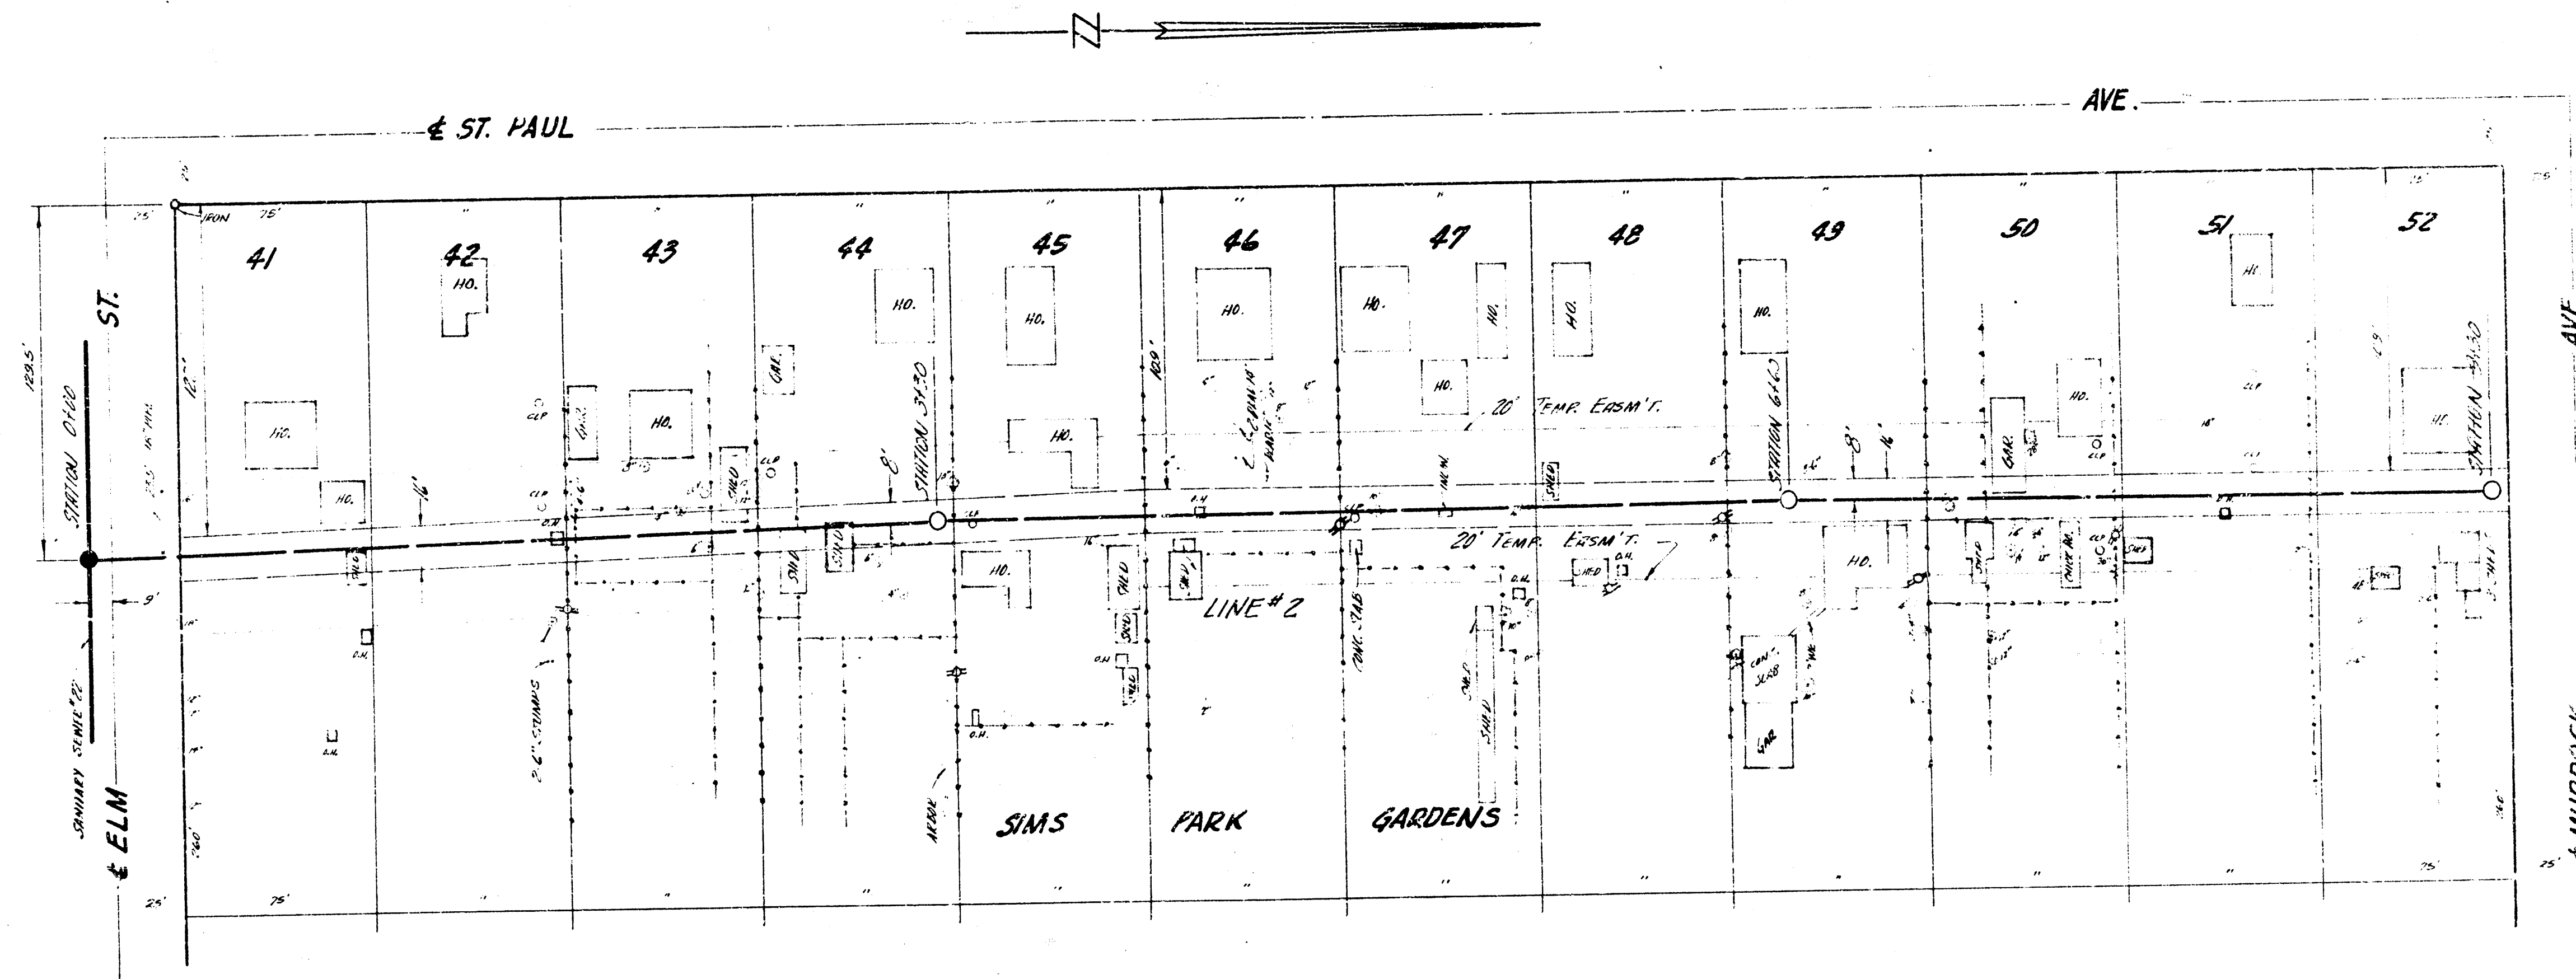


PLAN SCALE 1"=40'
 PROFILE SCALE 1"=40' HOR, 1"=4' VERTICAL

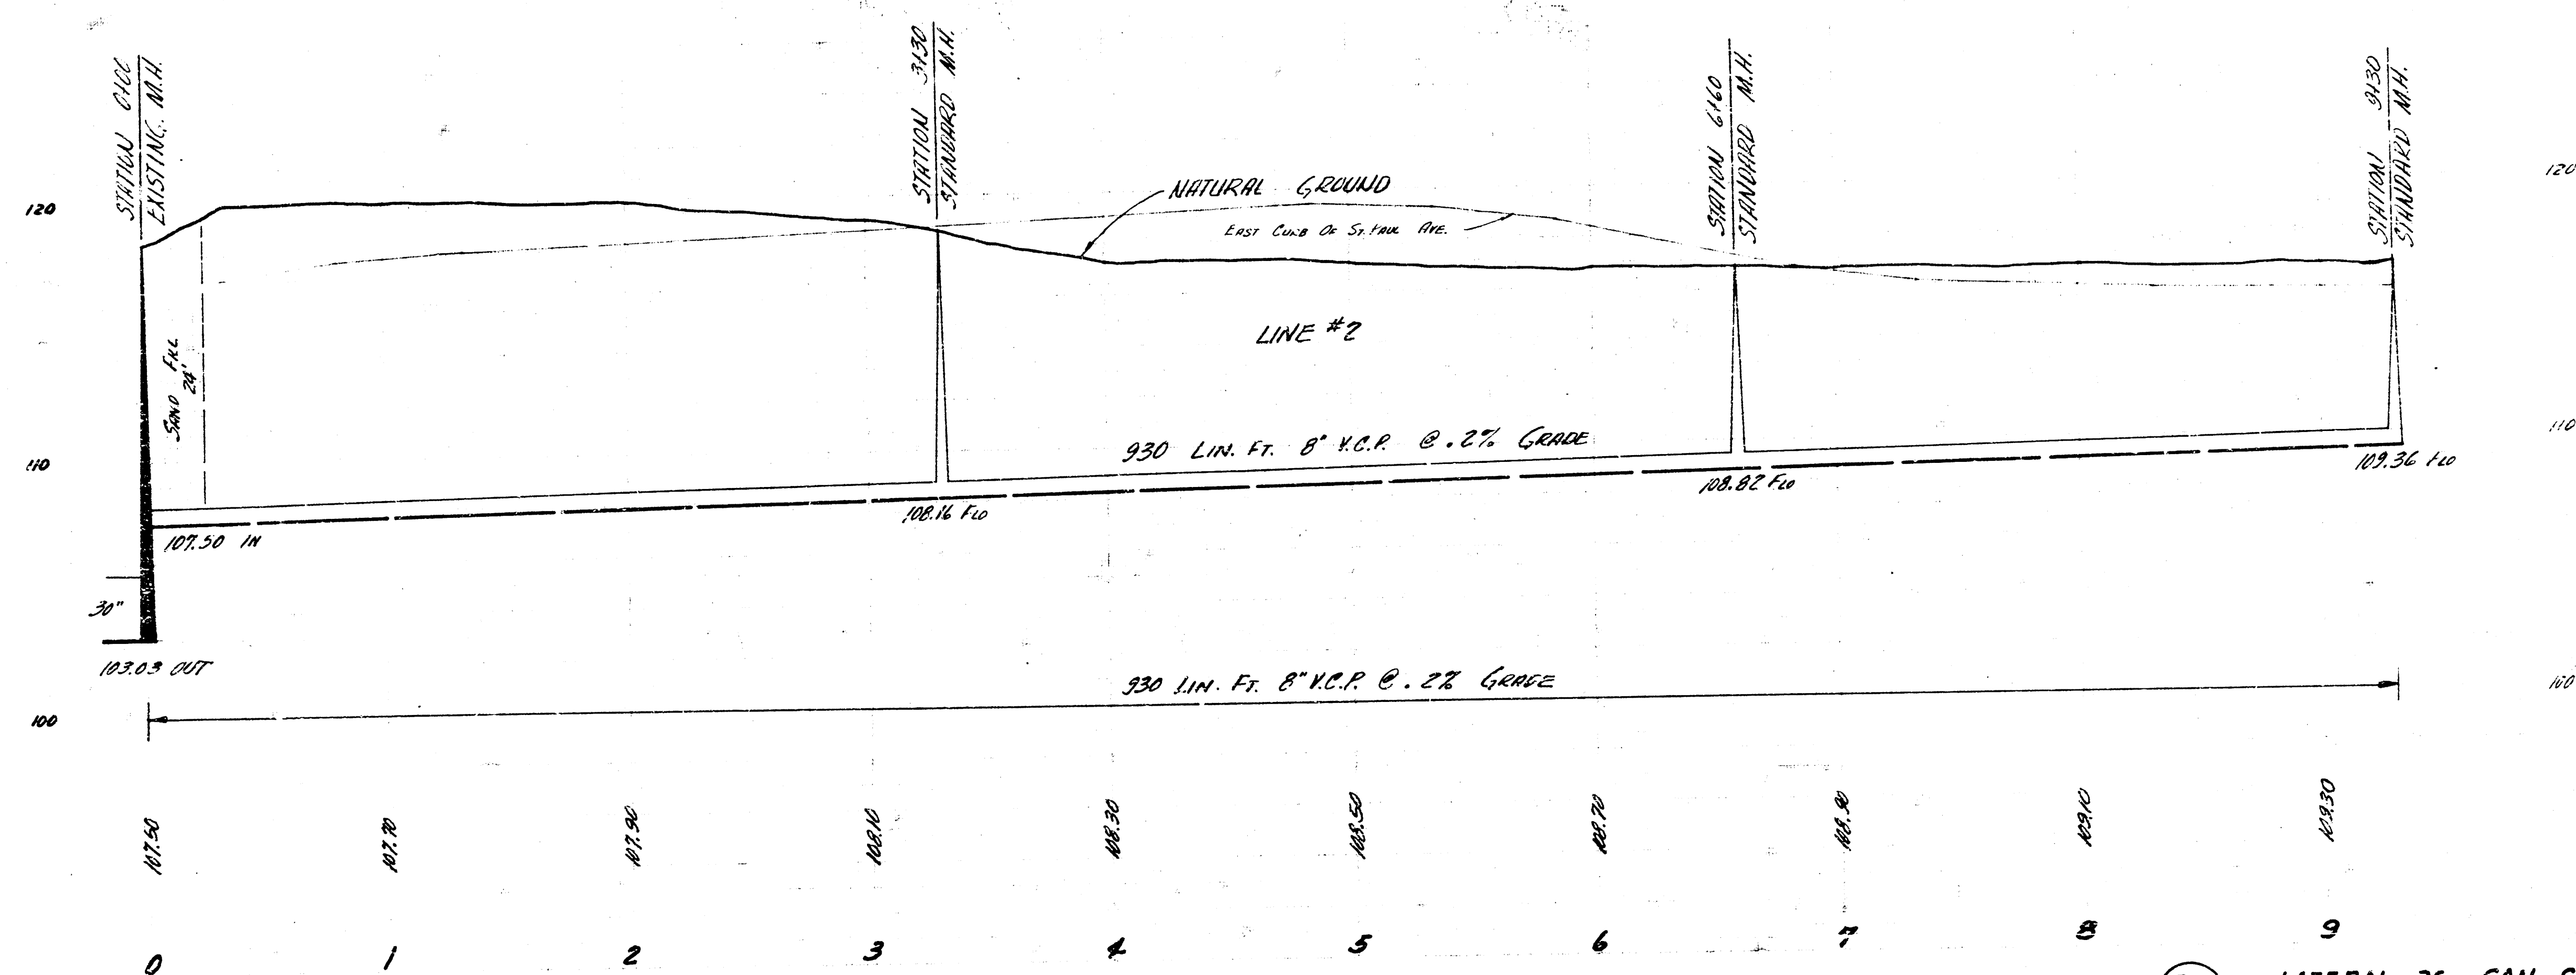

2/2


LATERAL 36 SAN. SEWER 22
 "CJ. NO C26-61"

DRAWN BY: HANCOCK
 CHECKED BY: DENEY
 DATE: 1.11.66

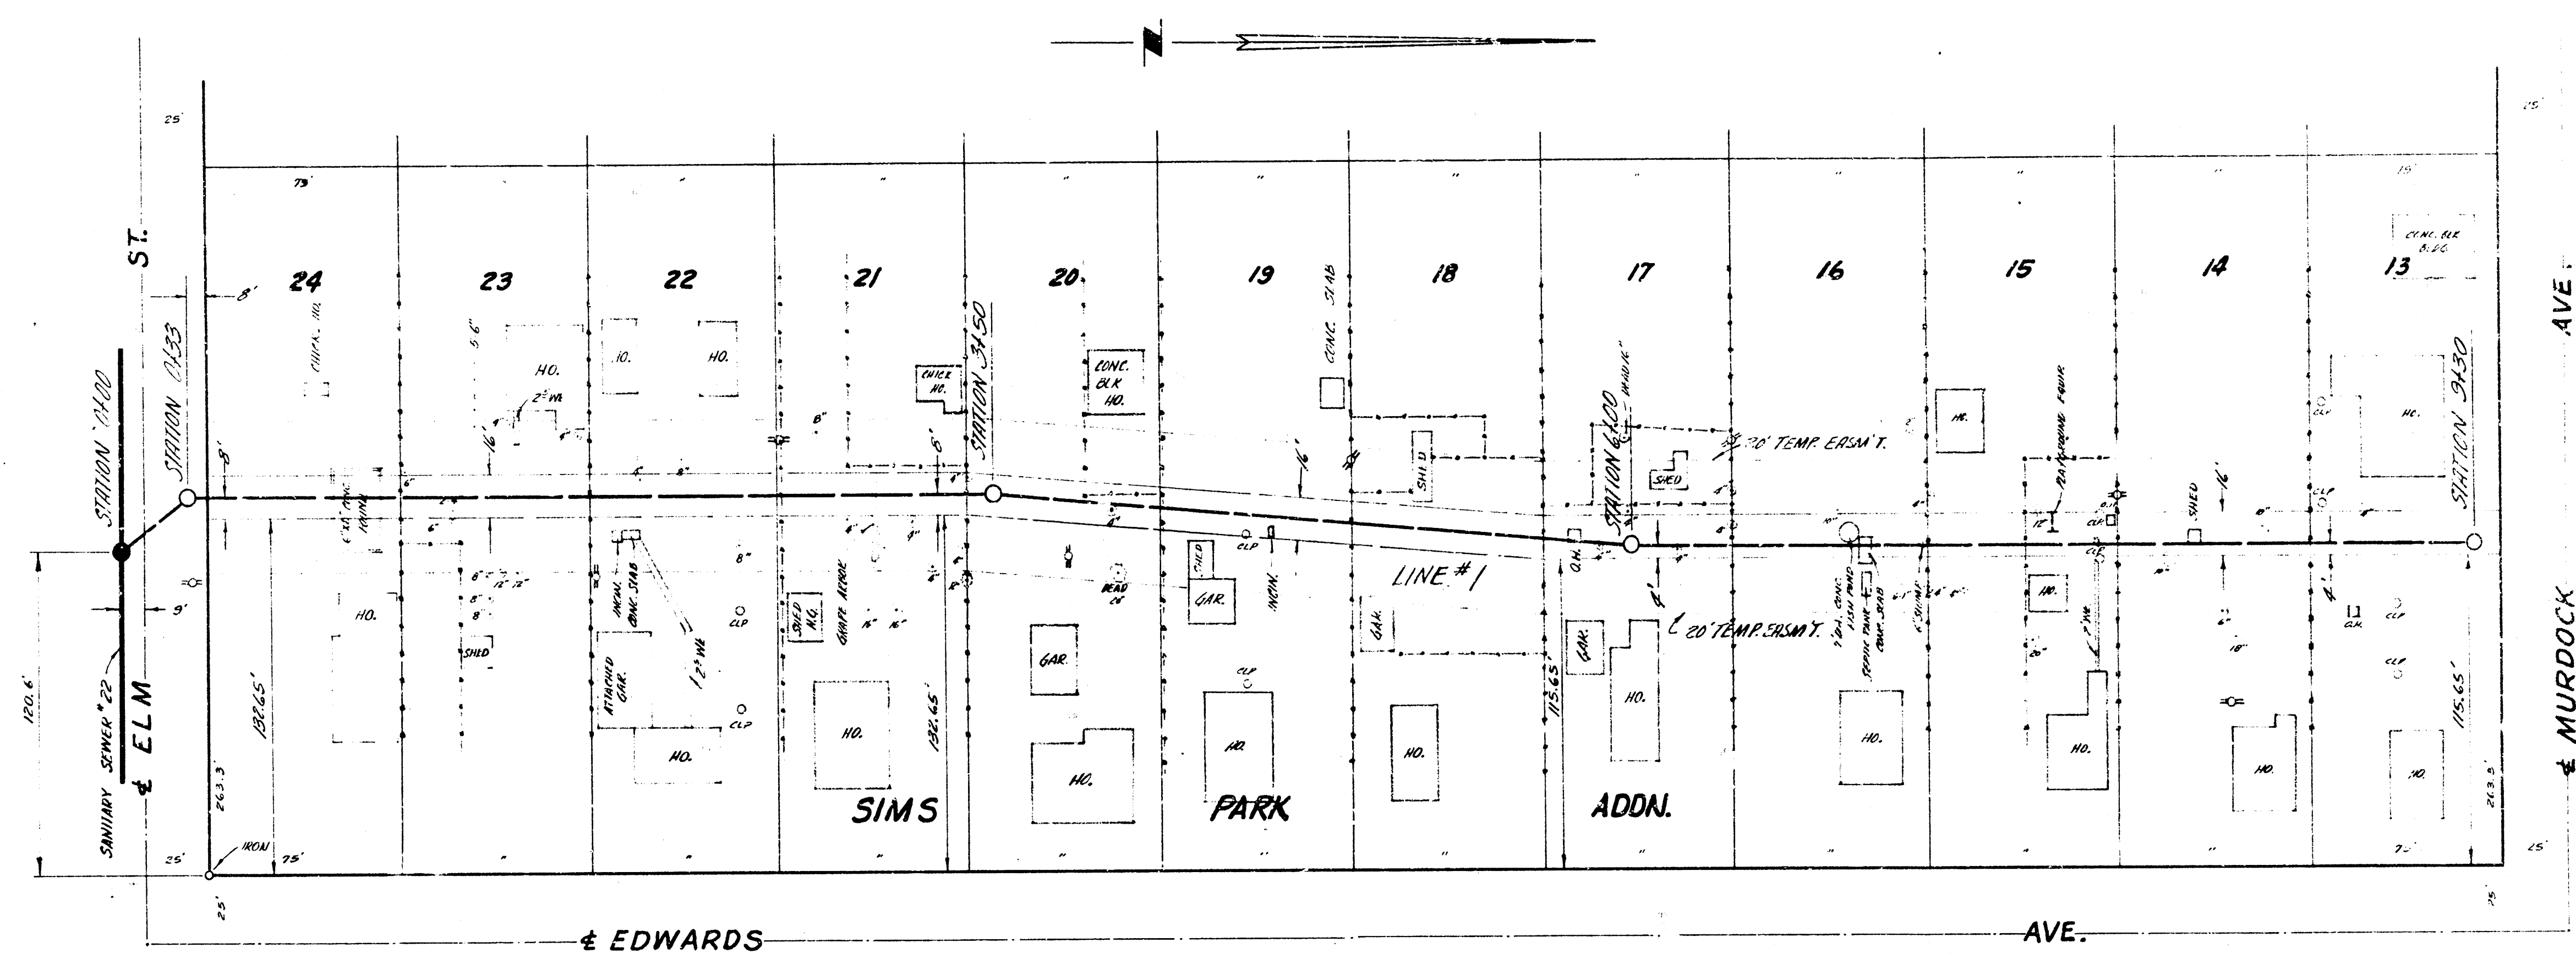

BM. 118.41 SO. RIM M.H. 130' E OF EL. ST. PAUL, 9' SO. 4' ELM

PLAN SCALE 1" = 40'
 PROFILE SCALE 1" = 40' HOR, 1" = 4' VERT.

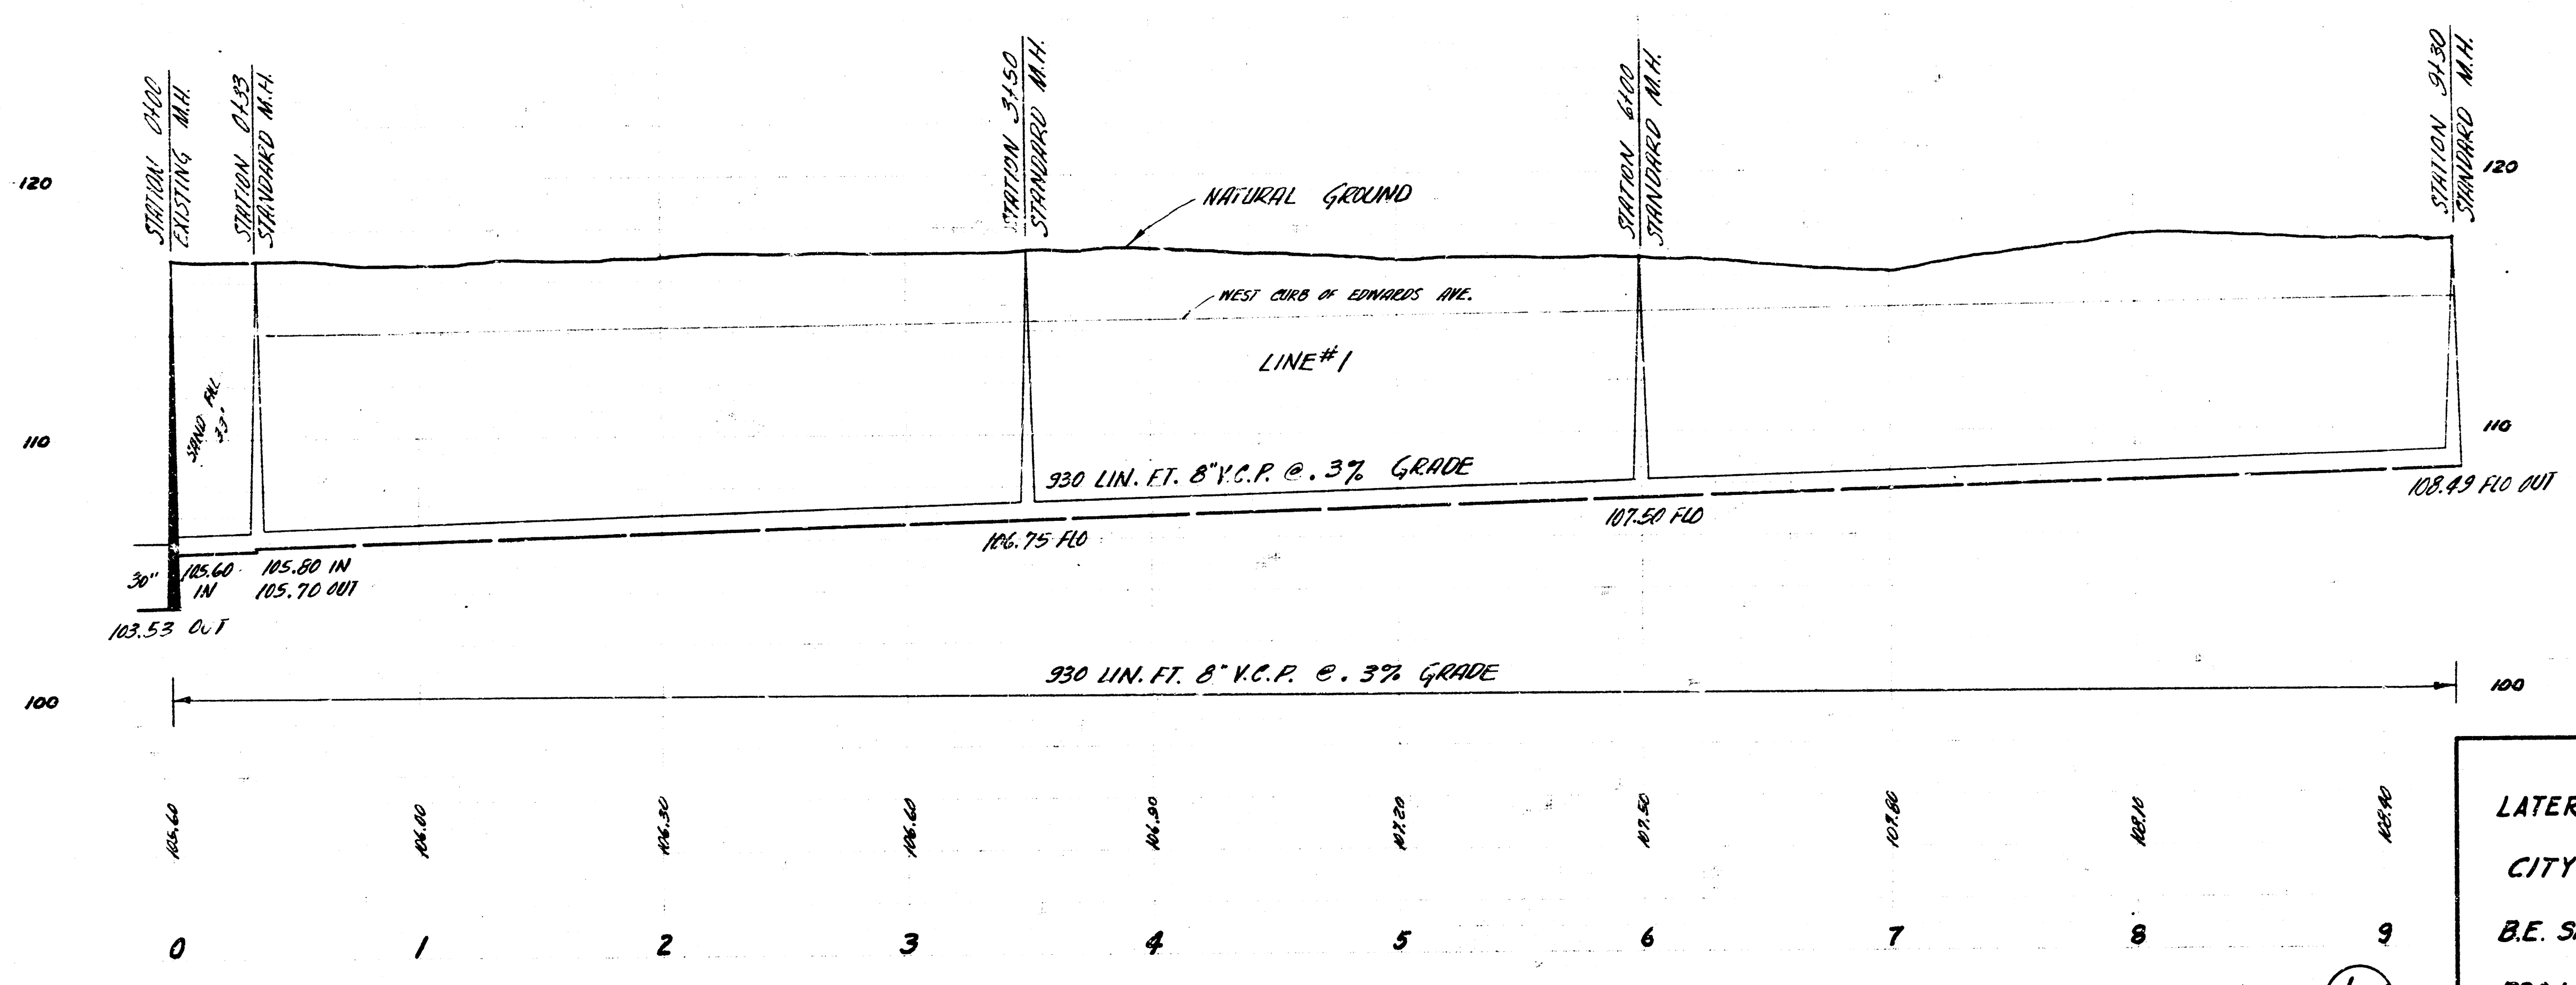

LATERAL 36 SAN. SEWER 22
 CITY OF WICHITA KANSAS
 B.E. SMITH CITY ENGINEER
 PROJ. NO. C26-61 DATE: 1.11.66