

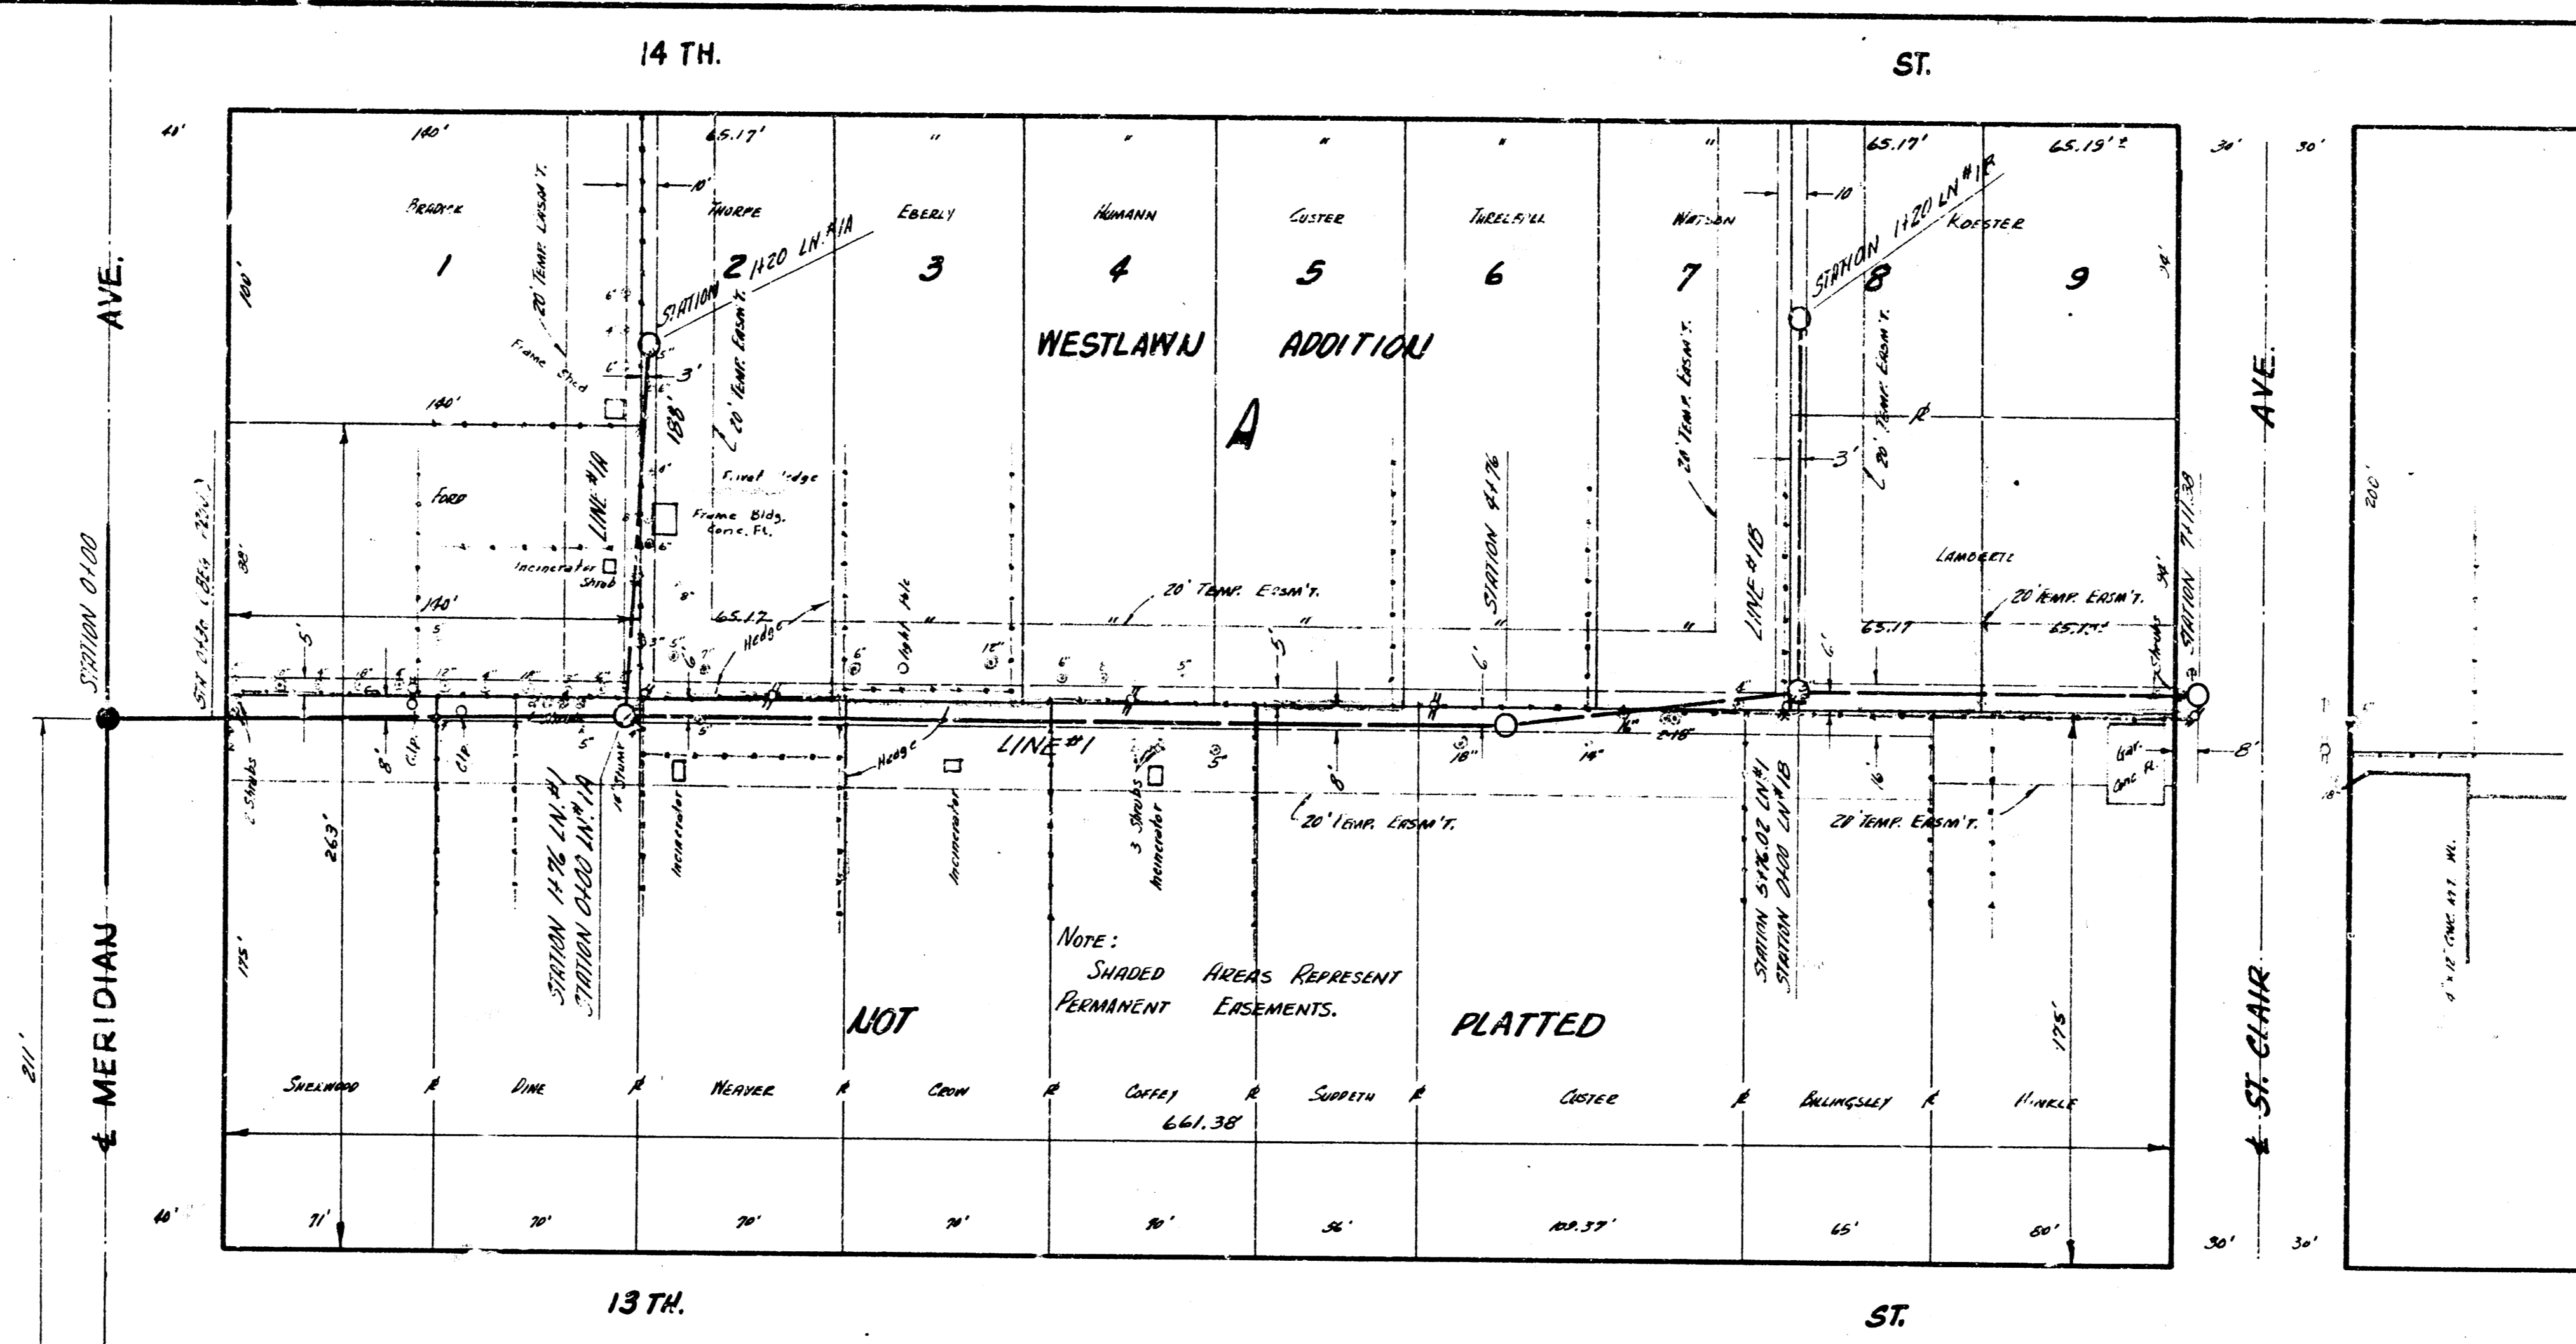



SURVEY BY - J. W. BROWN
 DRAWN BY - D. W. BROWN
 CHECKED BY -
 DATE

NOTE:
 SANDFILL OR FLUSH SINKER
 WITHIN TEN FEET OF BLOSS,
 OR AS DIRECTED BY FIELD
 ENGINEER.

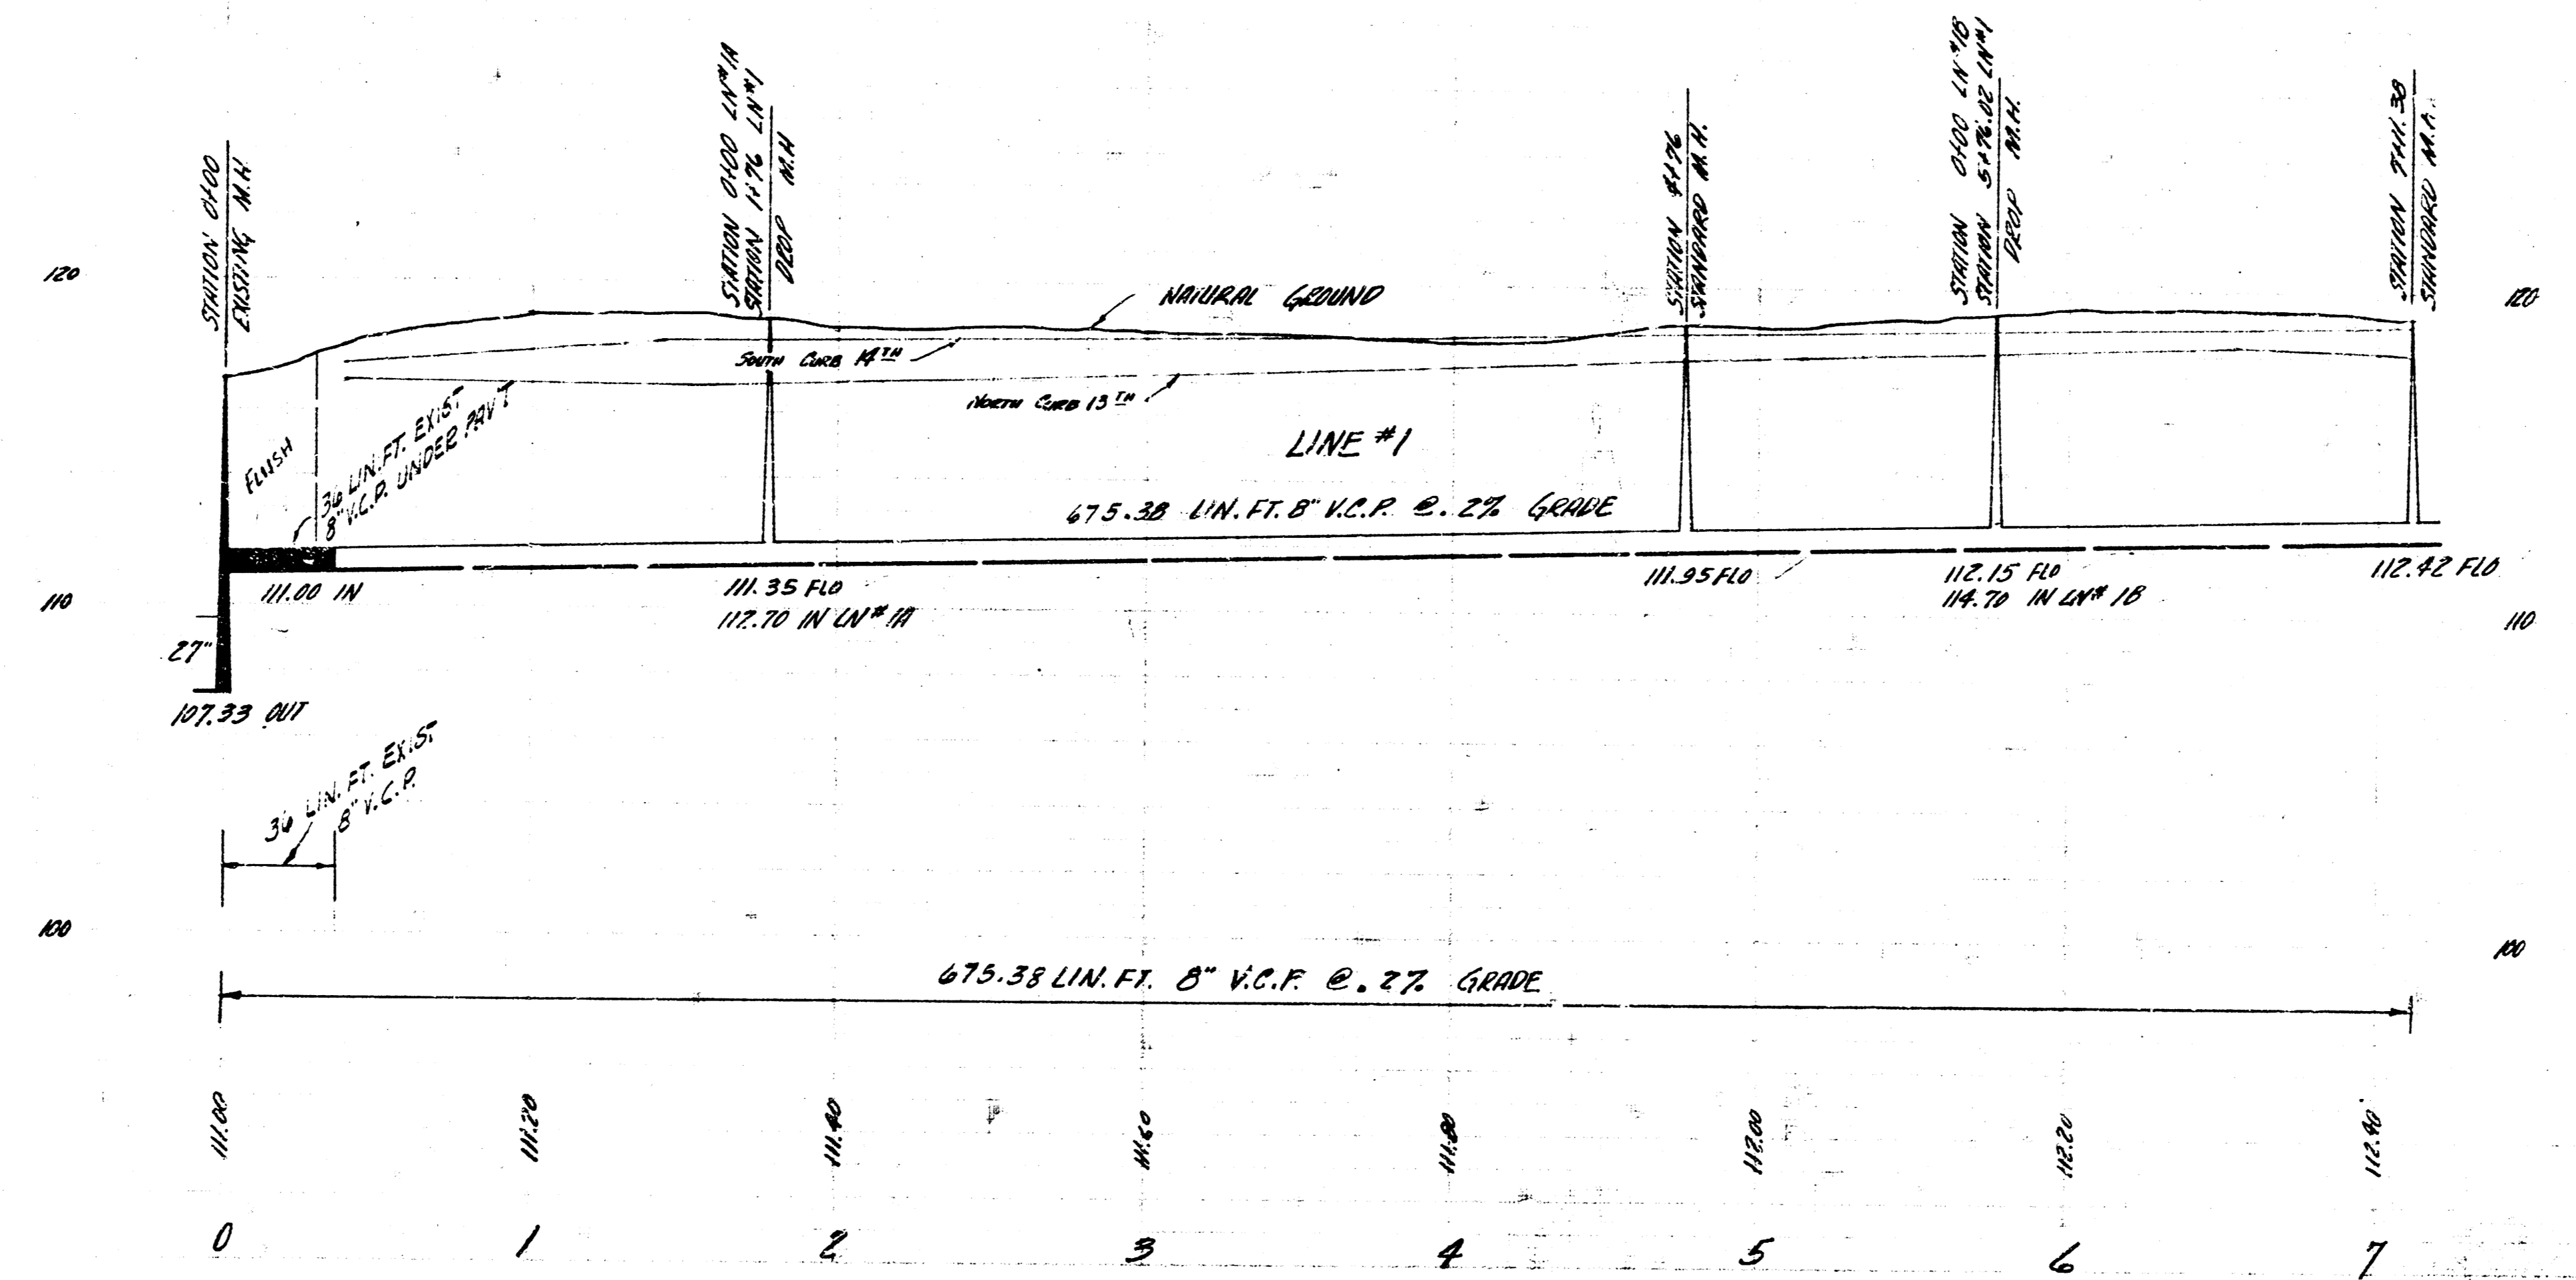


PLAN SCALE 1"=40'
 PROFILE SCALE 1"=40' HOR, 1"=4' VERT.

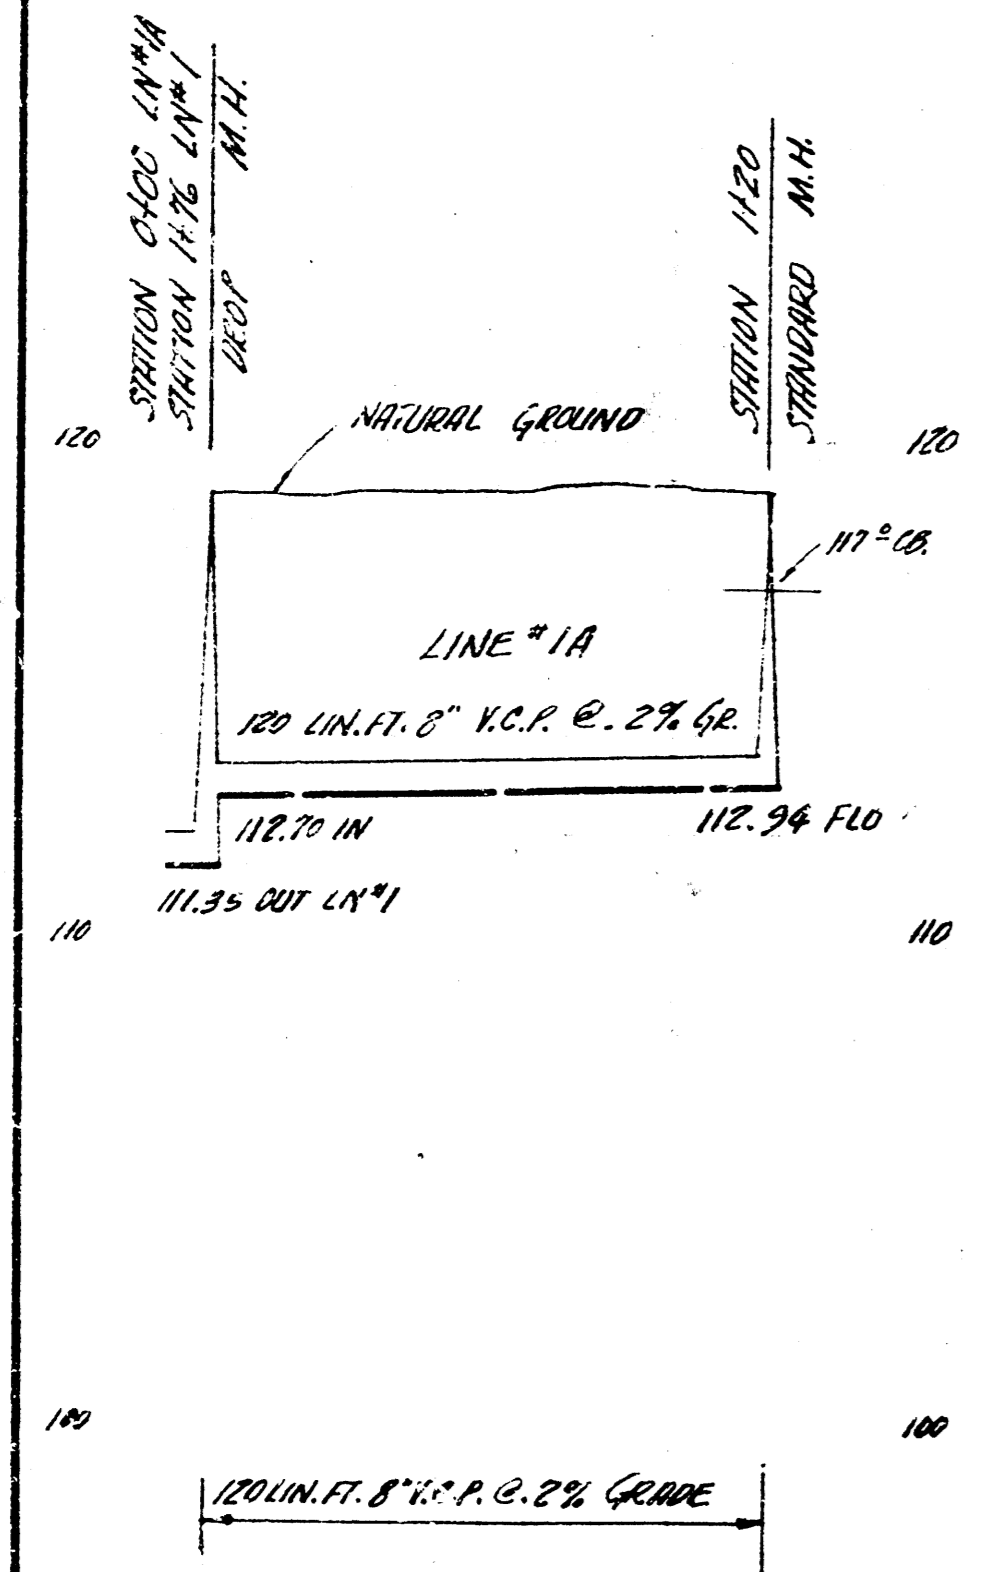

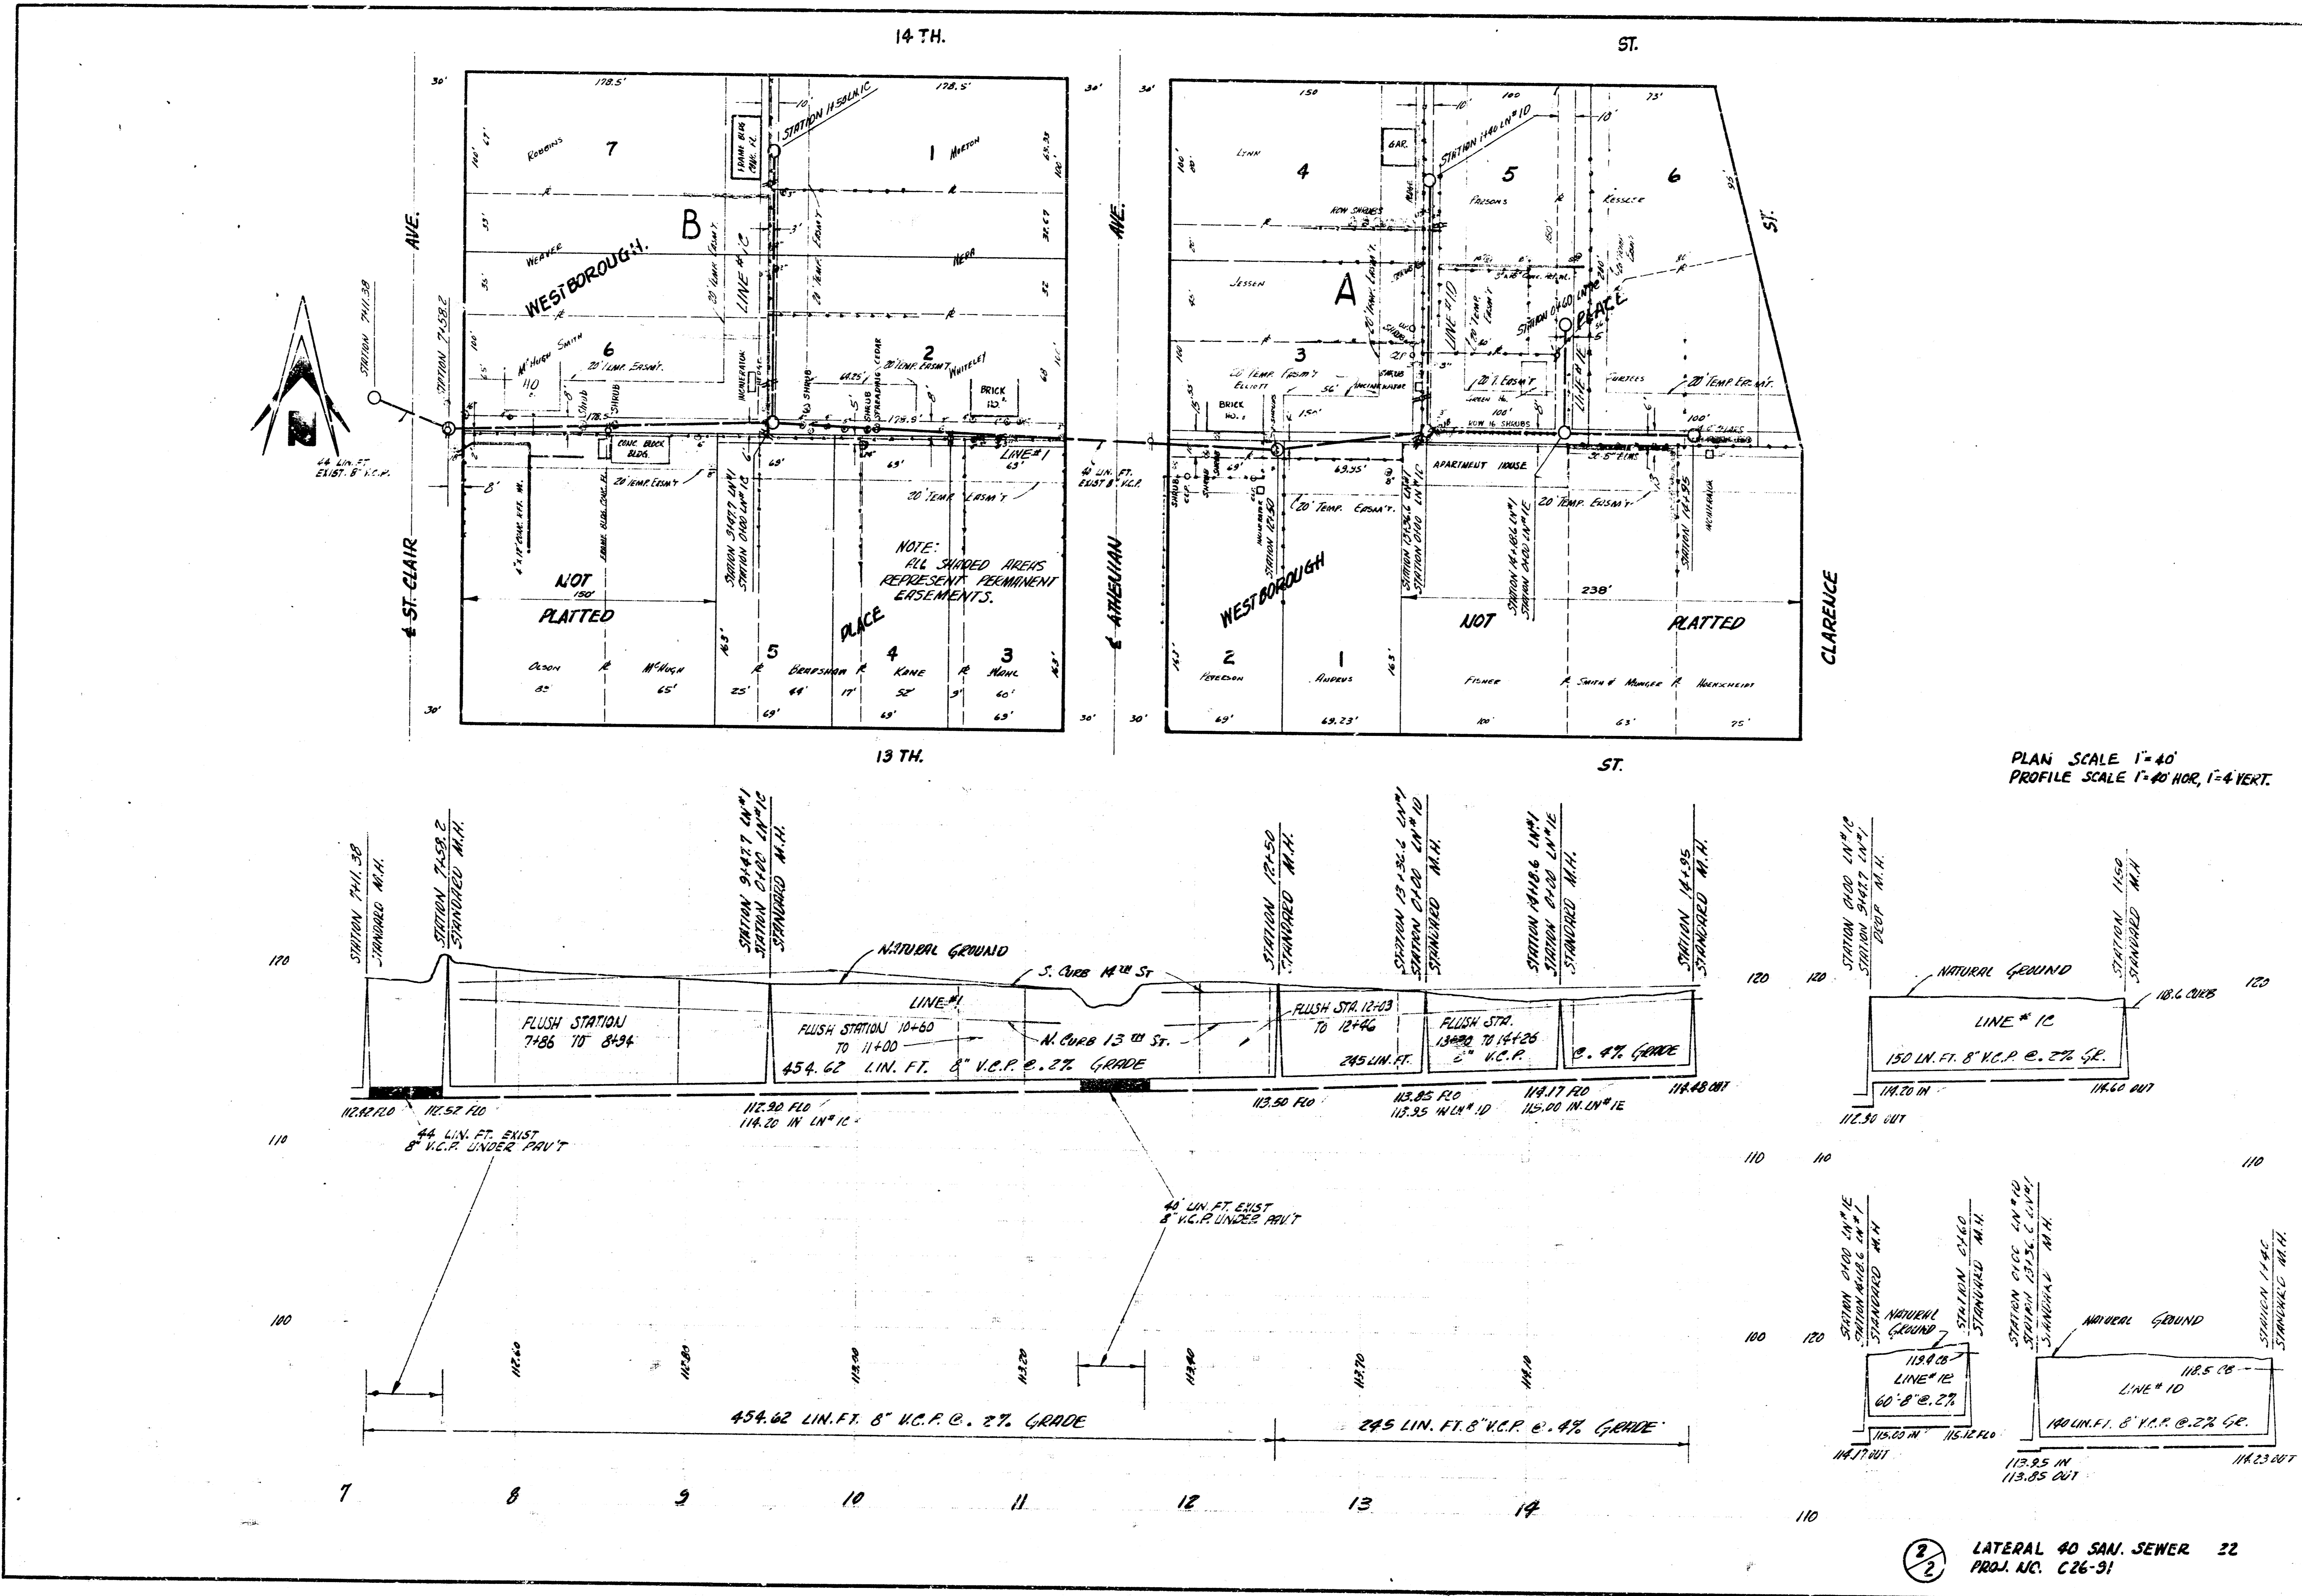

14 TH. ST.


ST.

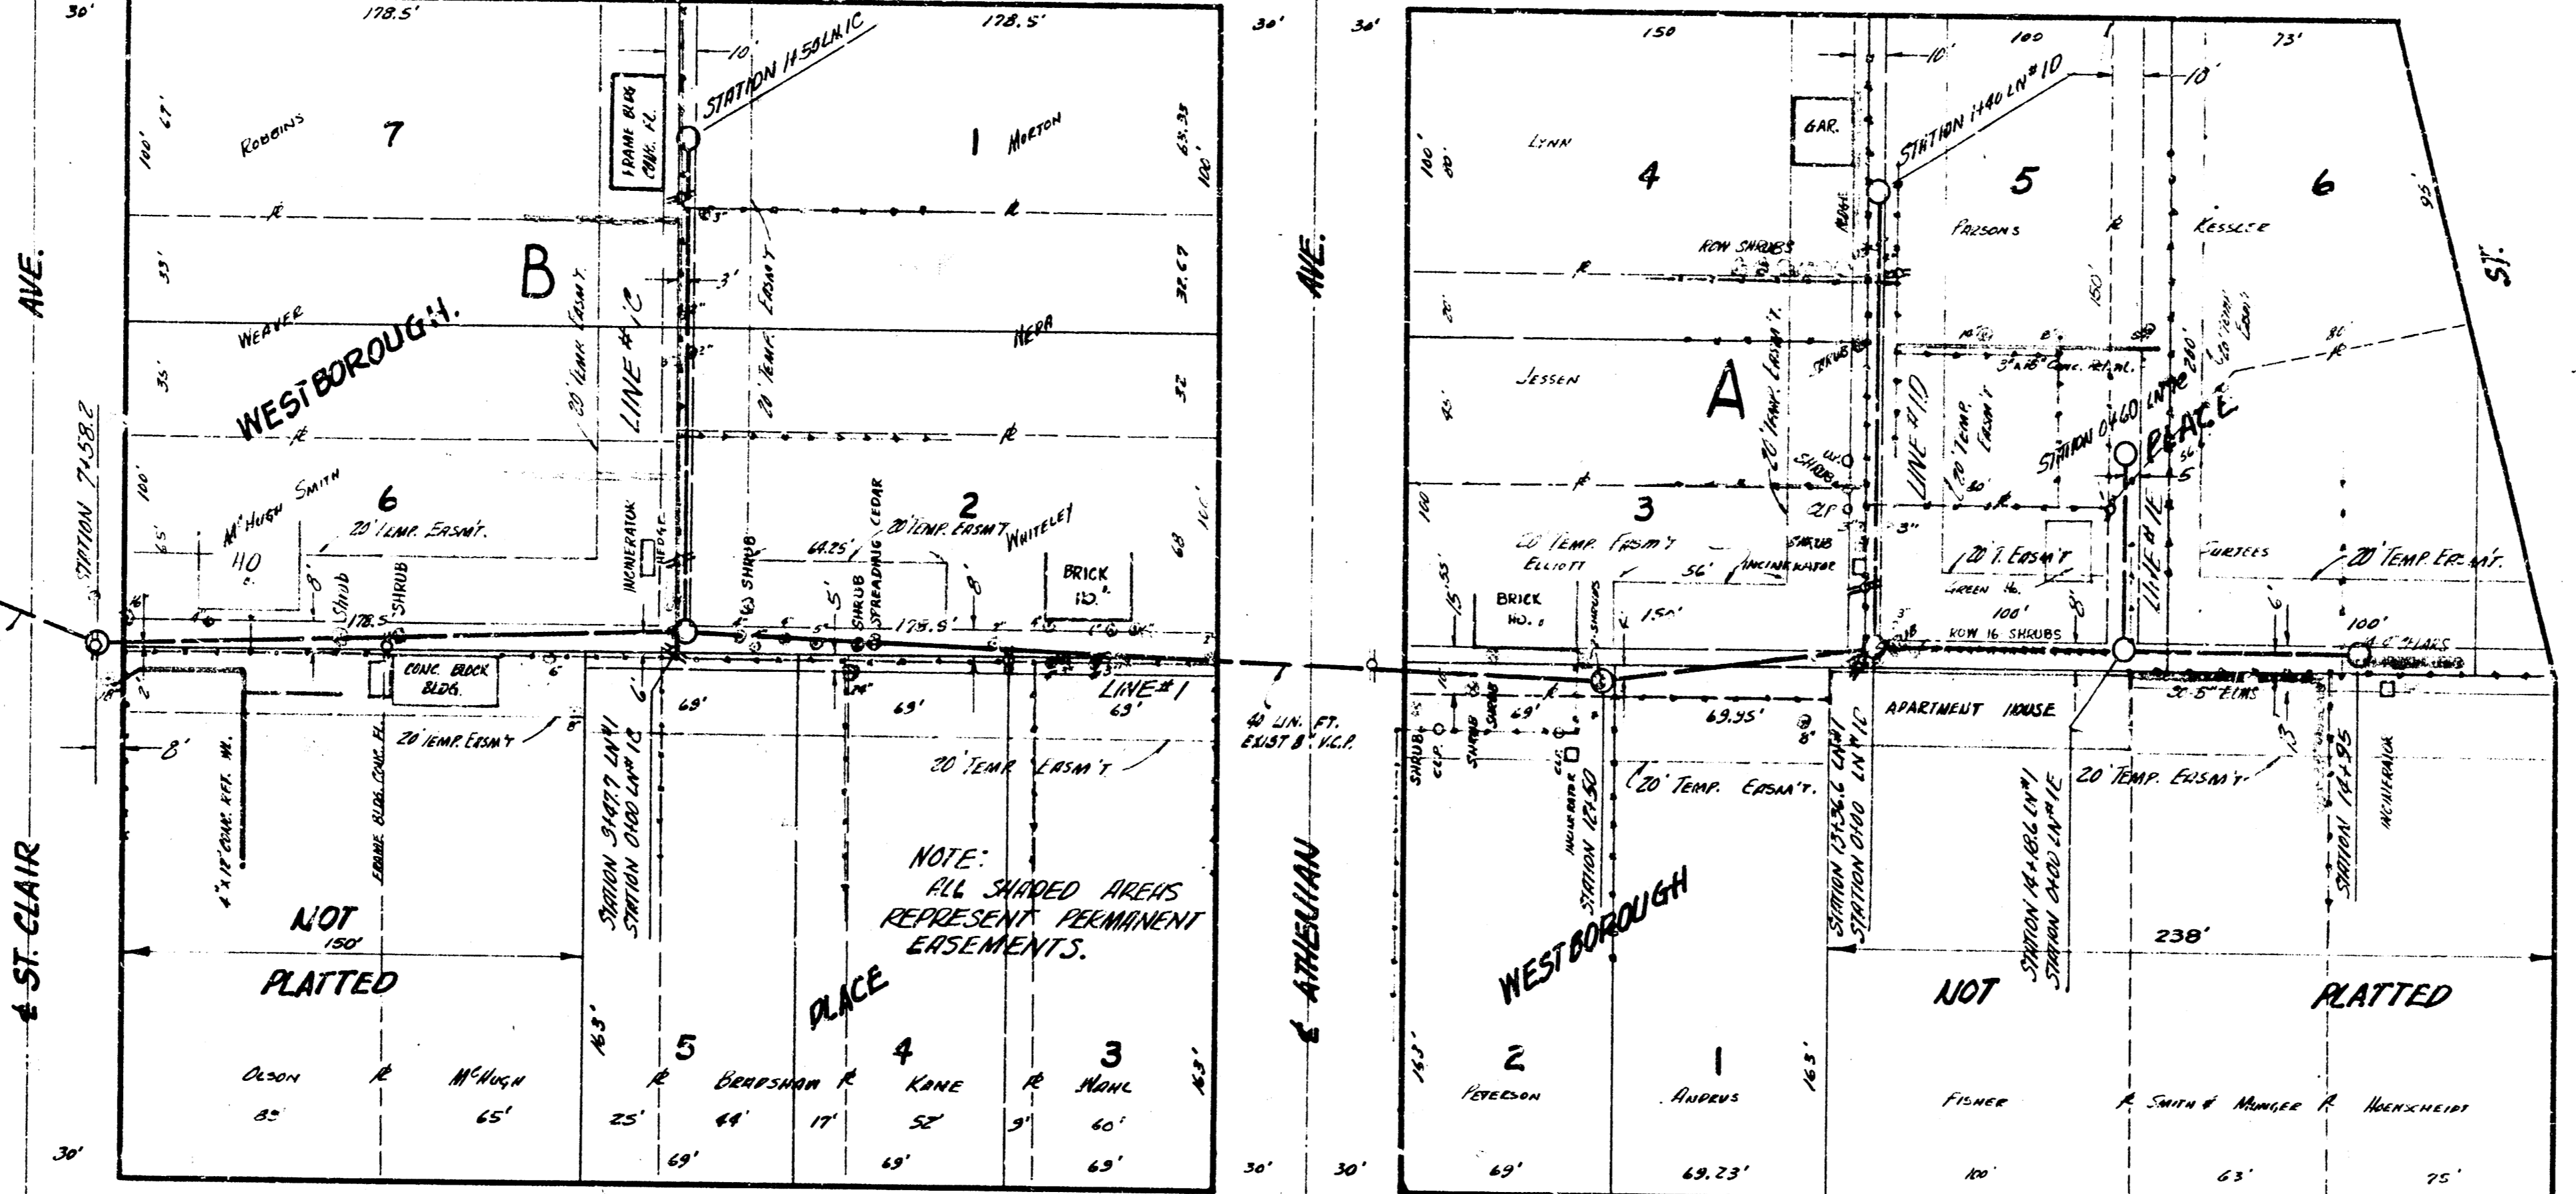

13 TH. ST.

ST.

PLAN SCALE 1"=40'
PROFILE SCALE 1"=40' HOR, 1"=4' VERT.

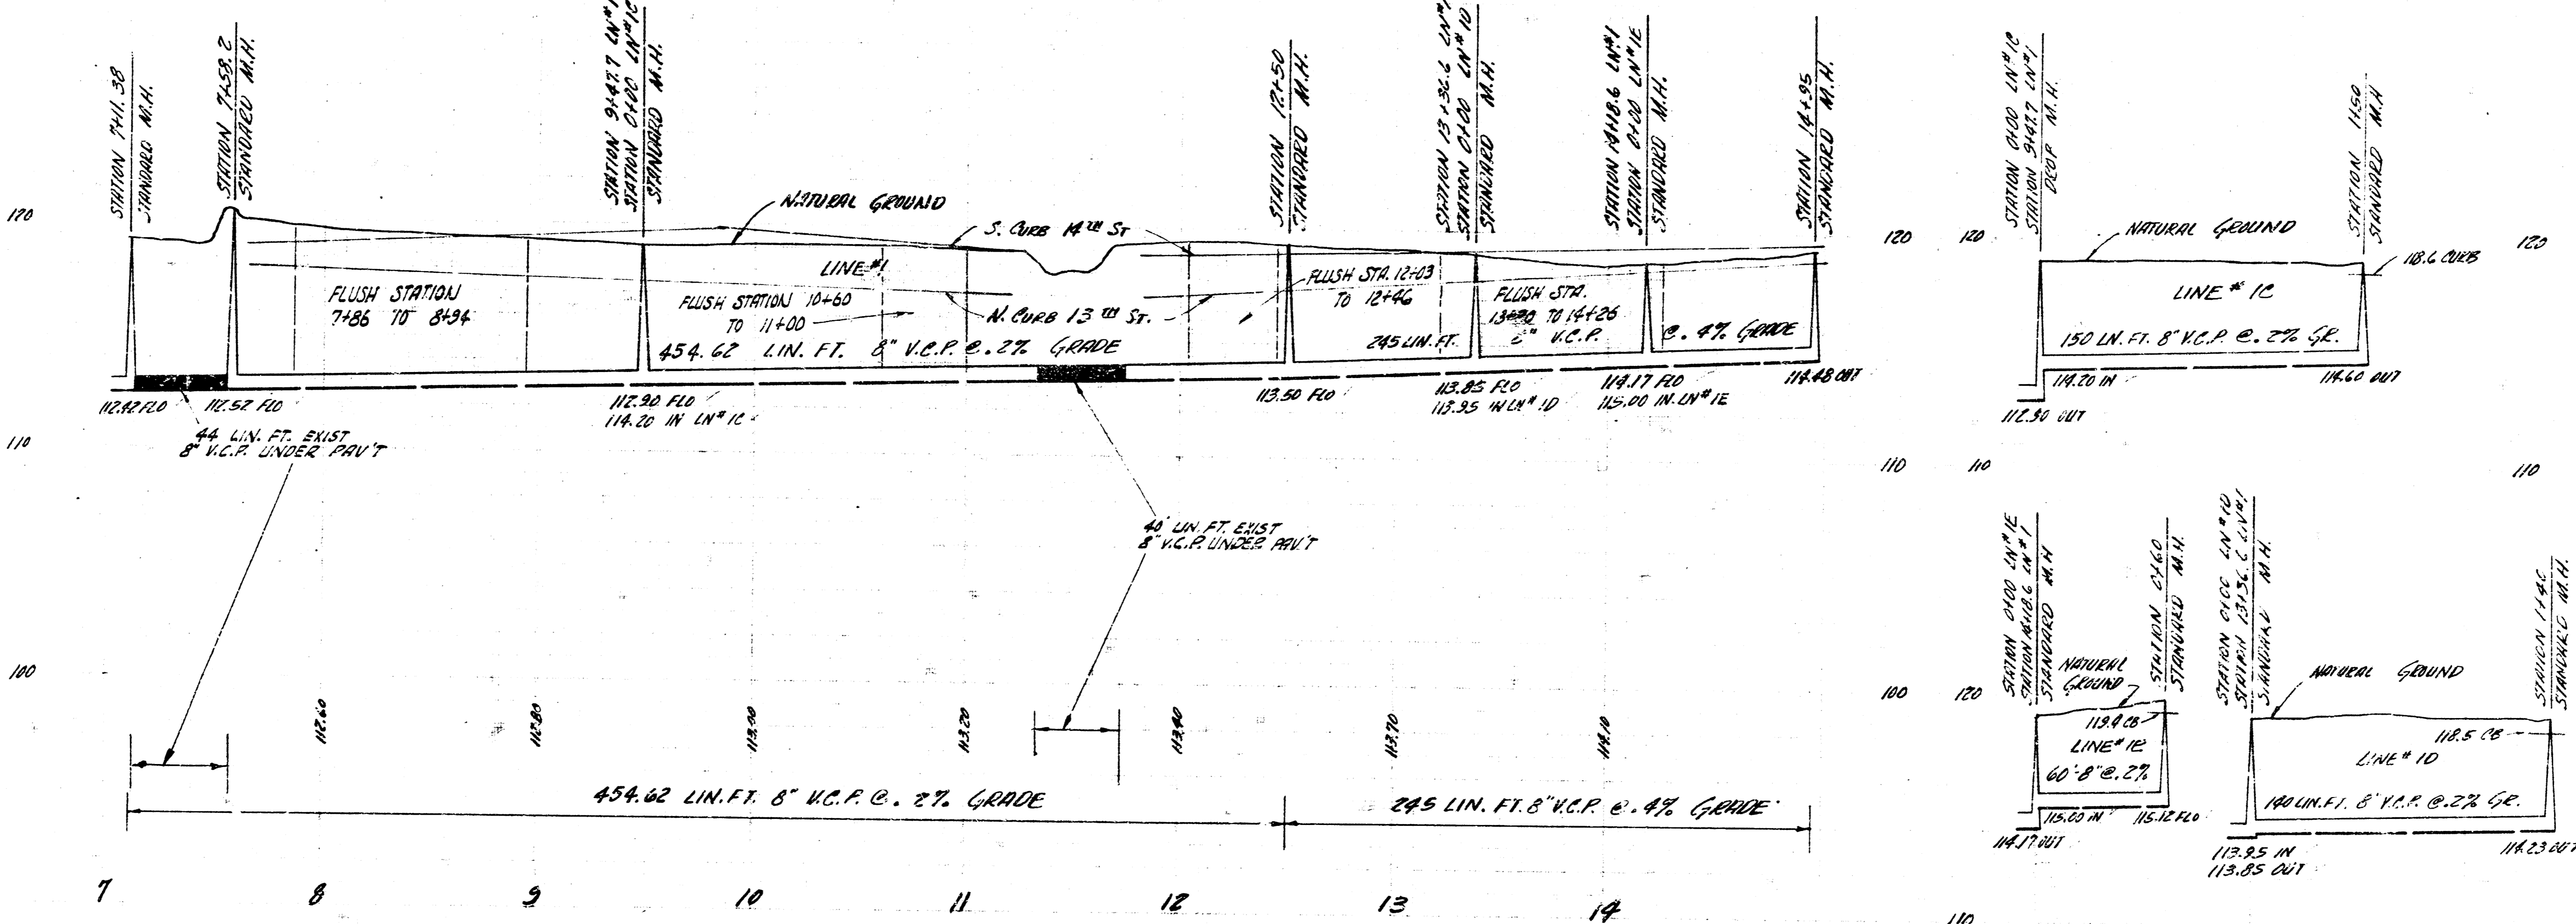

2/2 LATERAL 40 SANI. SEWER 22
PROJ. N.C. C26-91