



SHOW & LOCATE  
 EXISTING  
 SANITARY SEWER  
 AND  
 WATER MAINS

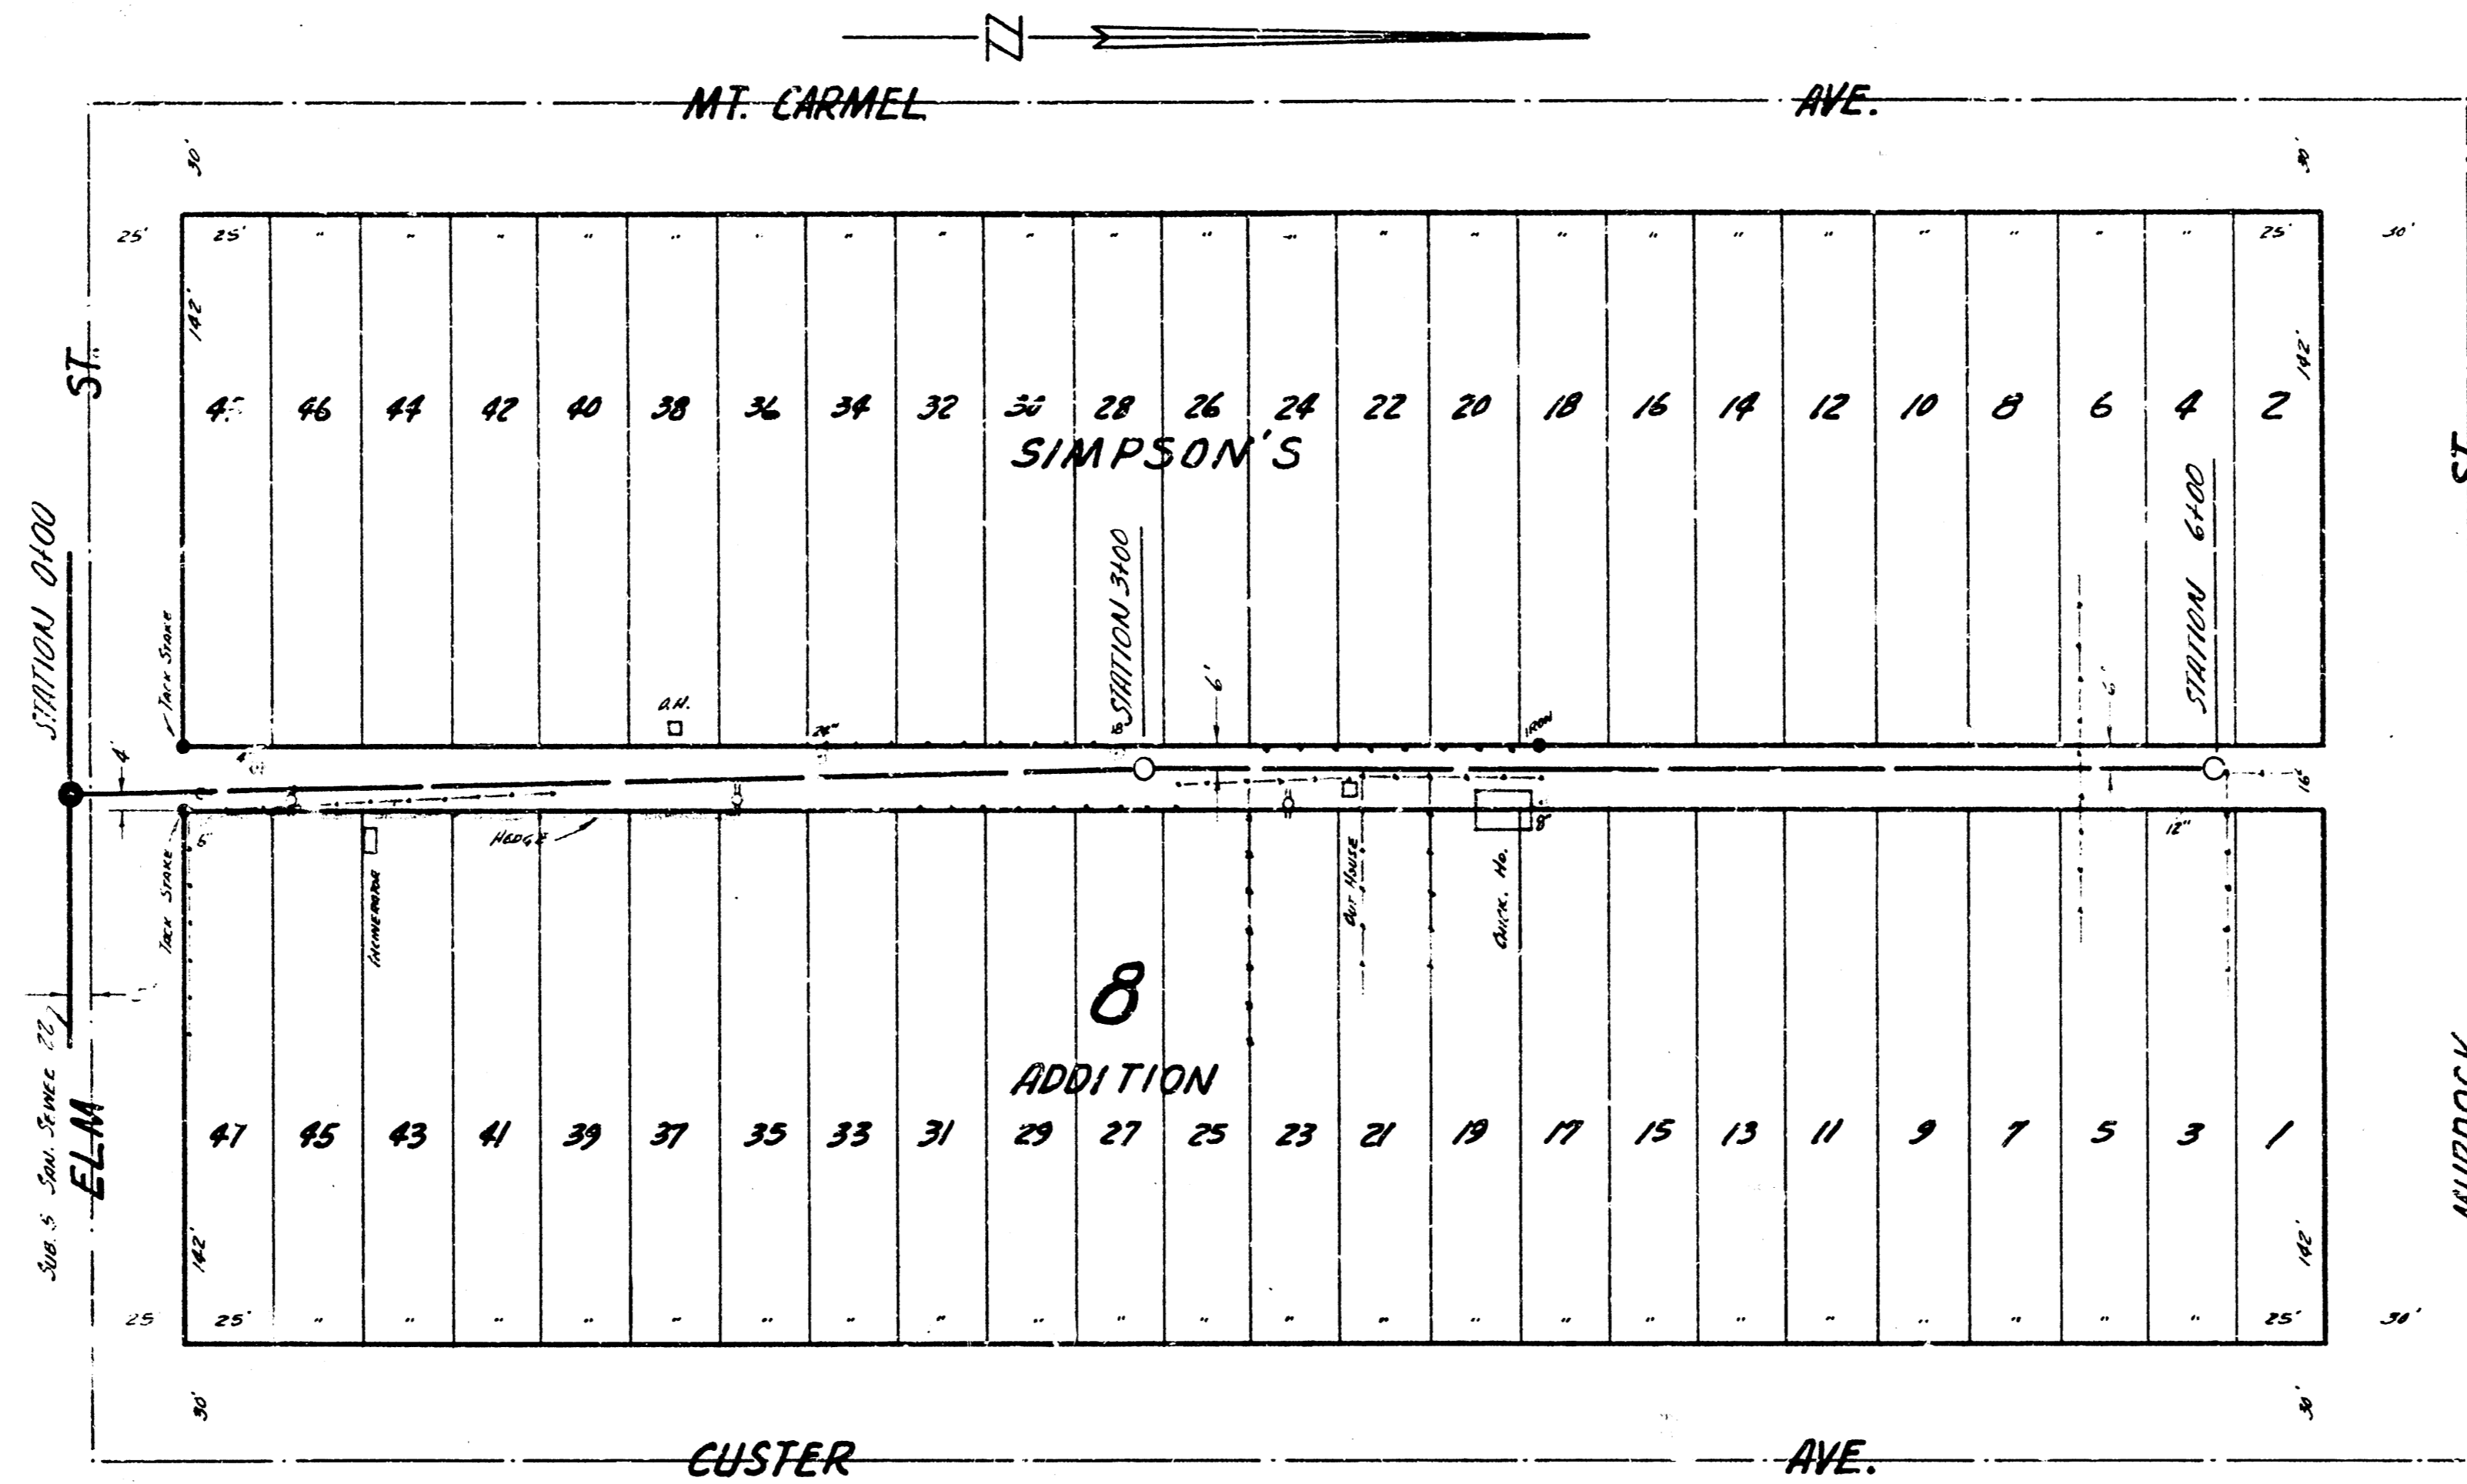

B.M. 120.15 RR SPK IN PP SSELM EL ALLEY N. BET CUSTER & MT. CARMEL  
 B.M. 121.66 STD SE COR SHERIDAN & CENTRAL

PLAN SCALE 1" = 40'  
 PROFILE SCALE 1" = 40' HOR, 1" = 4' VERTICAL

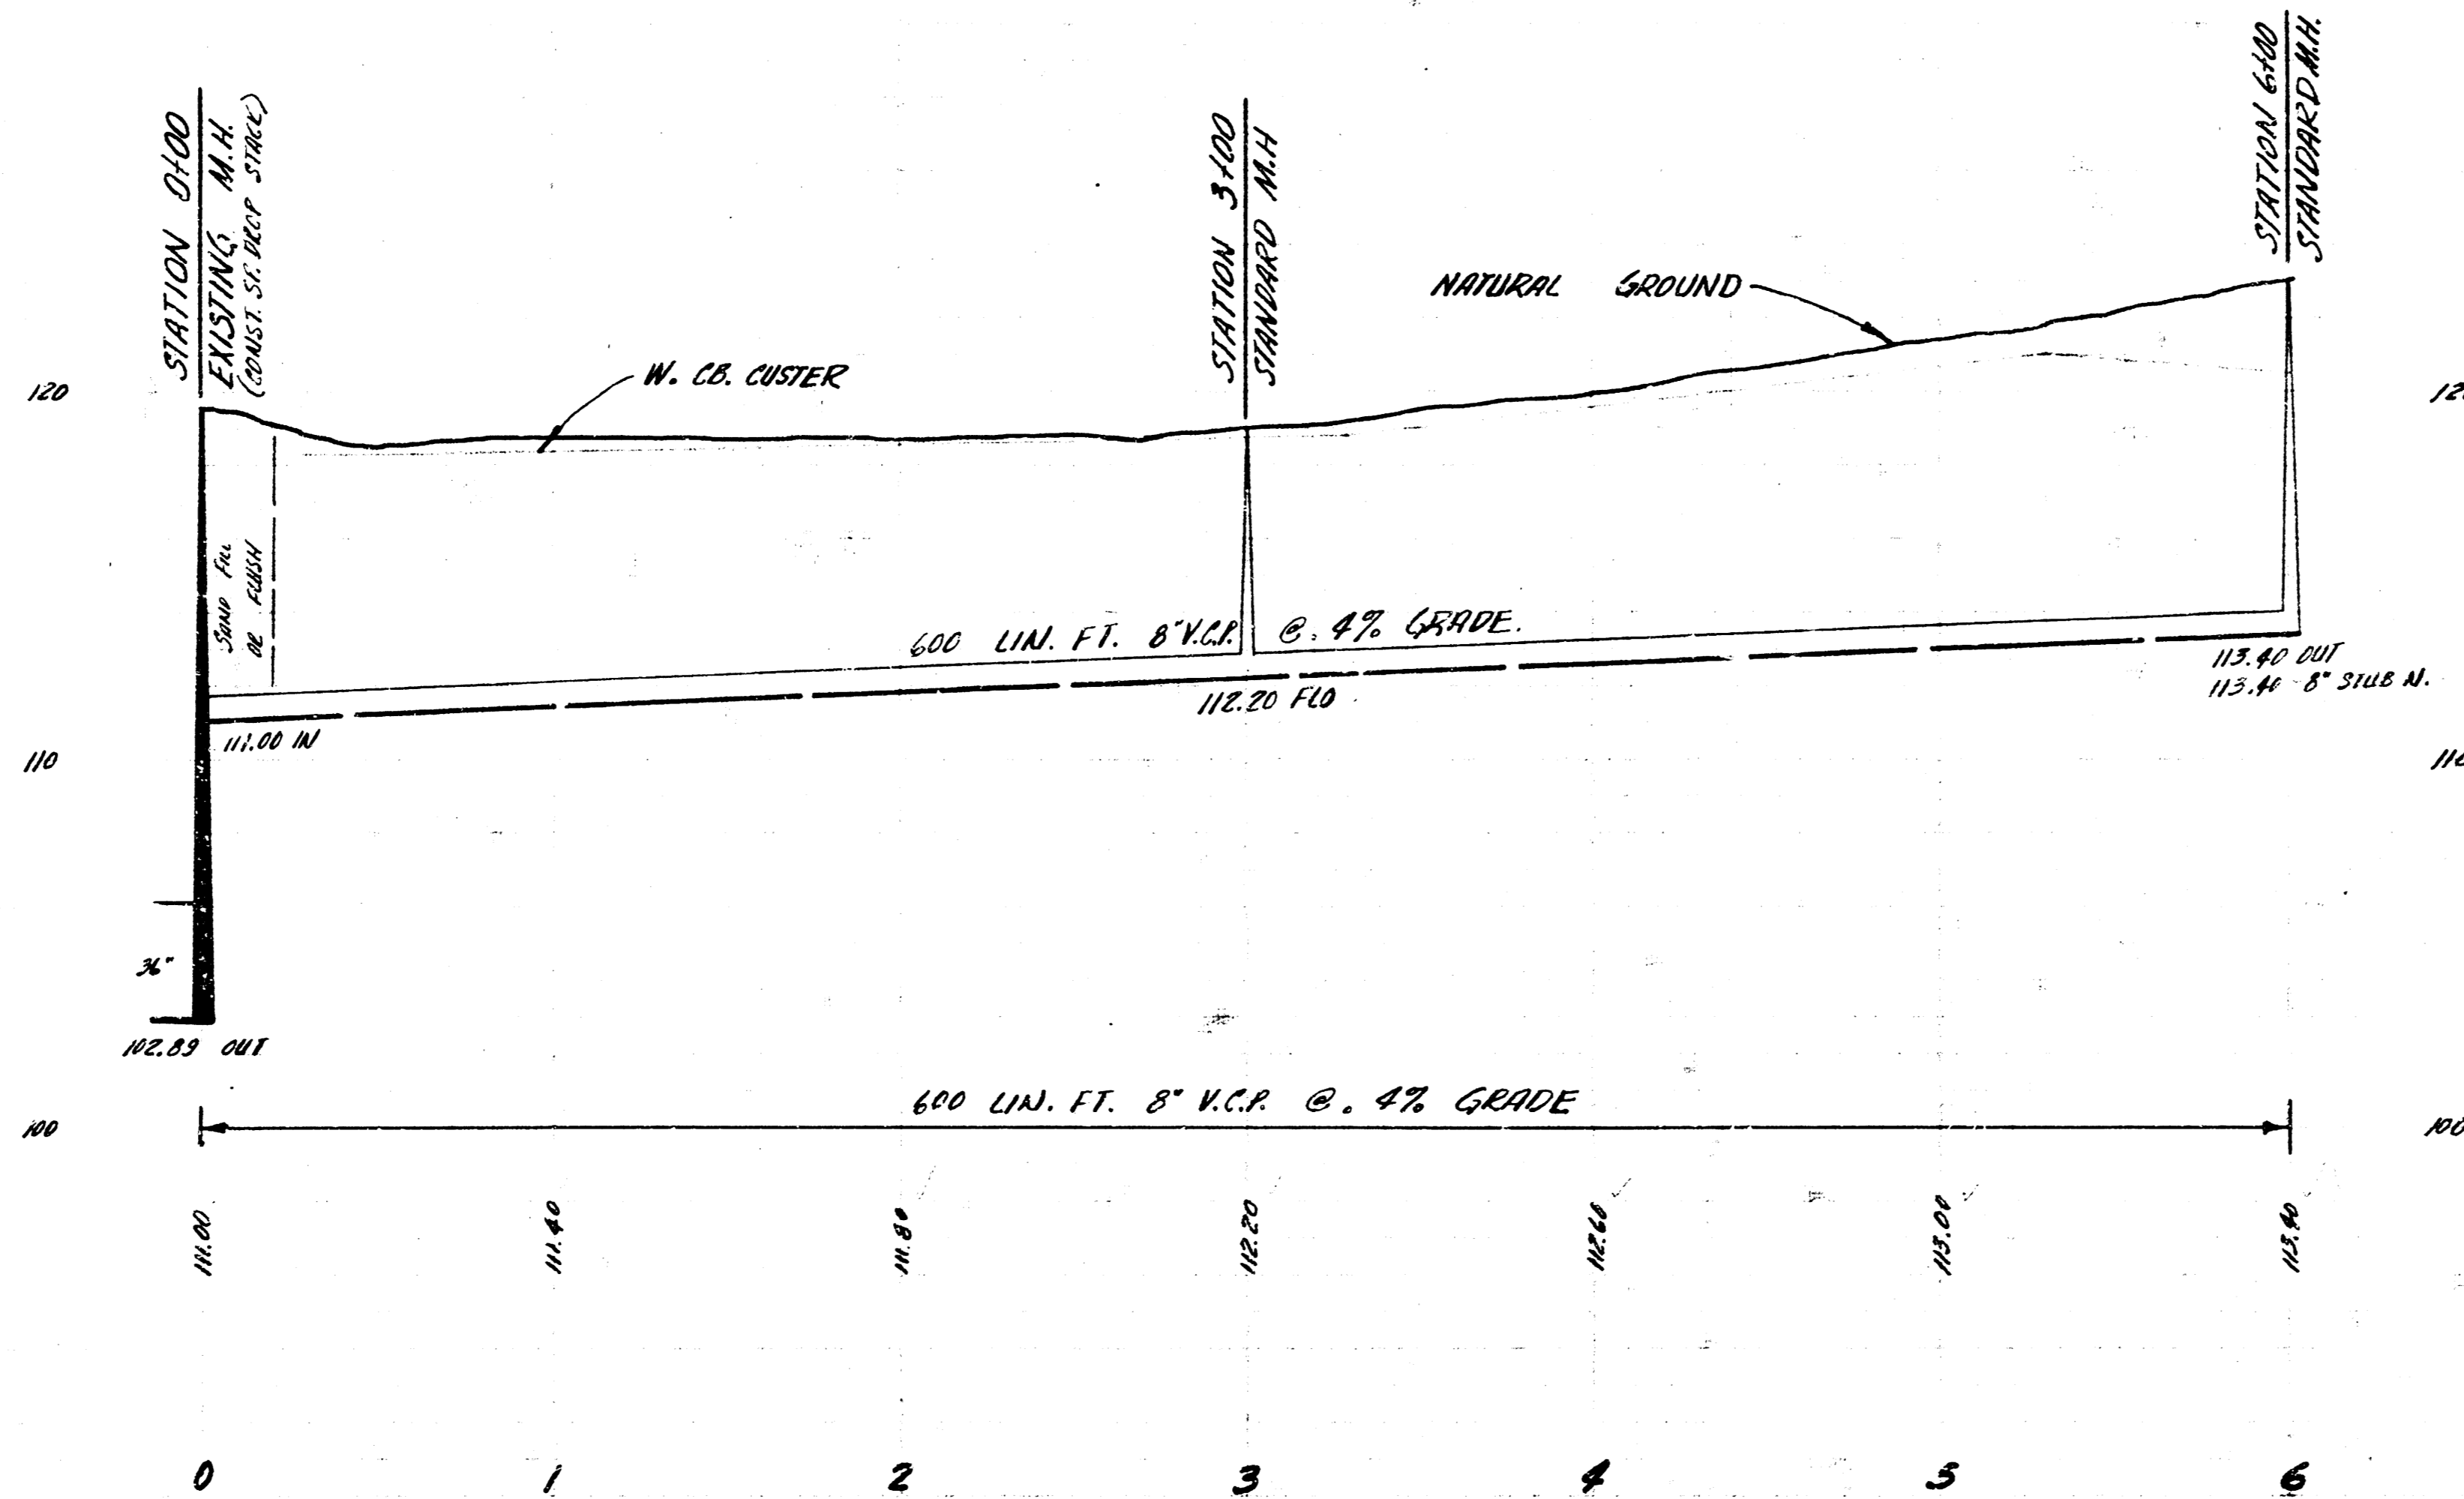

LATERAL 42 SAN. SEWER 22  
 CITY OF WICHITA, KANSAS  
 B.E. SMITH CITY ENGINEER  
 PROJ. NO. C27-10 DATE- NOV. 1959