


B.M. 120.84 "M" IN MUELLER FIRE PLUG 92 ELM & SHERIDAN.

PLAN SCALE 1"=40'  
PROFILE SCALE 1"=40' HOR. 1"=4' VERTICAL

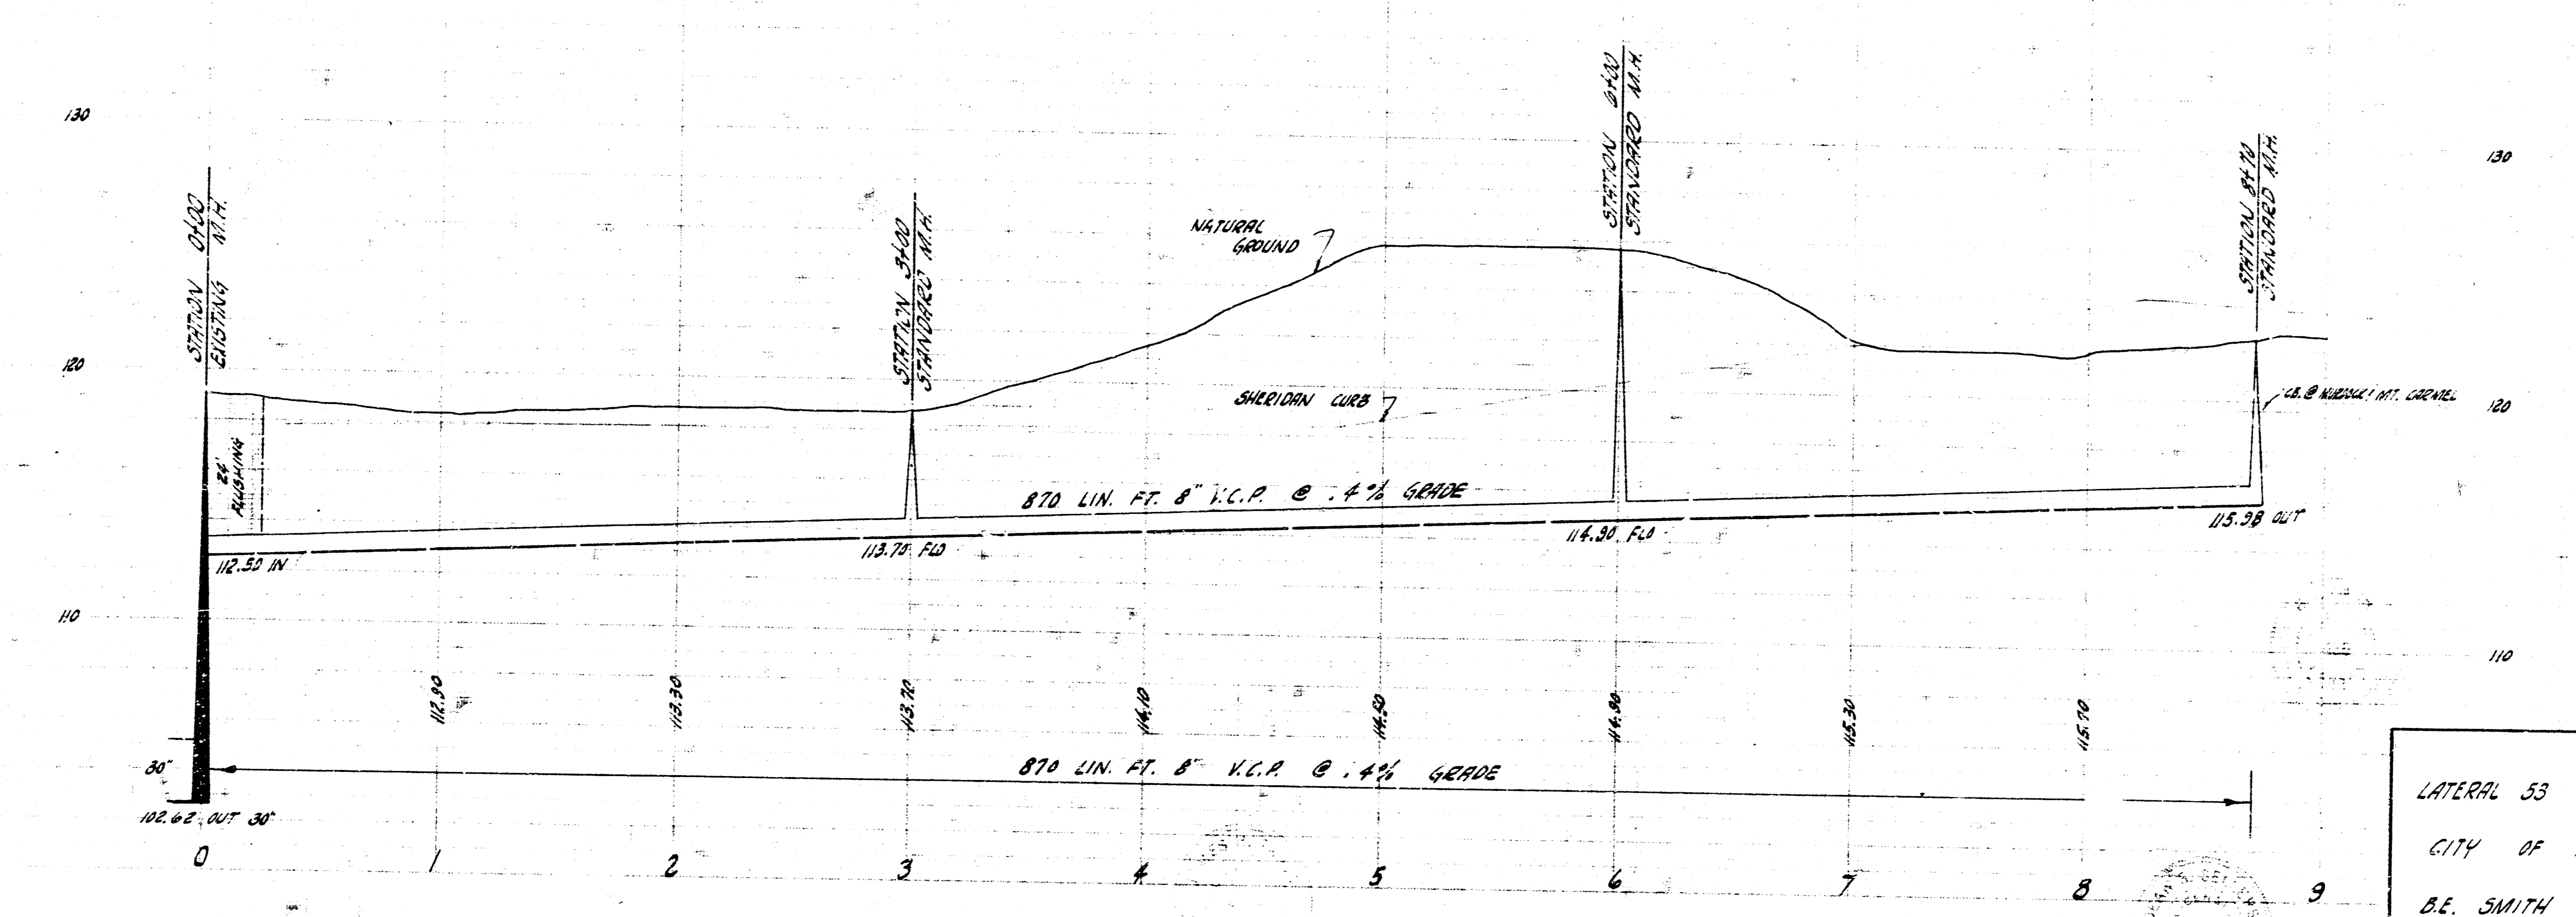

LATERAL 53 SANITARY SEWER 22  
CITY OF WICHITA, KANSAS  
B.E. SMITH CITY ENGINEER  
PROJ. NO. C28-45 DATE: Oct. 1958