






LOCATION MAP
LATERAL 54 SAN SEWER 22
CITY OF MICHITA
BE SMITH CITY ENGINEER
PROJ. NO. 028-80

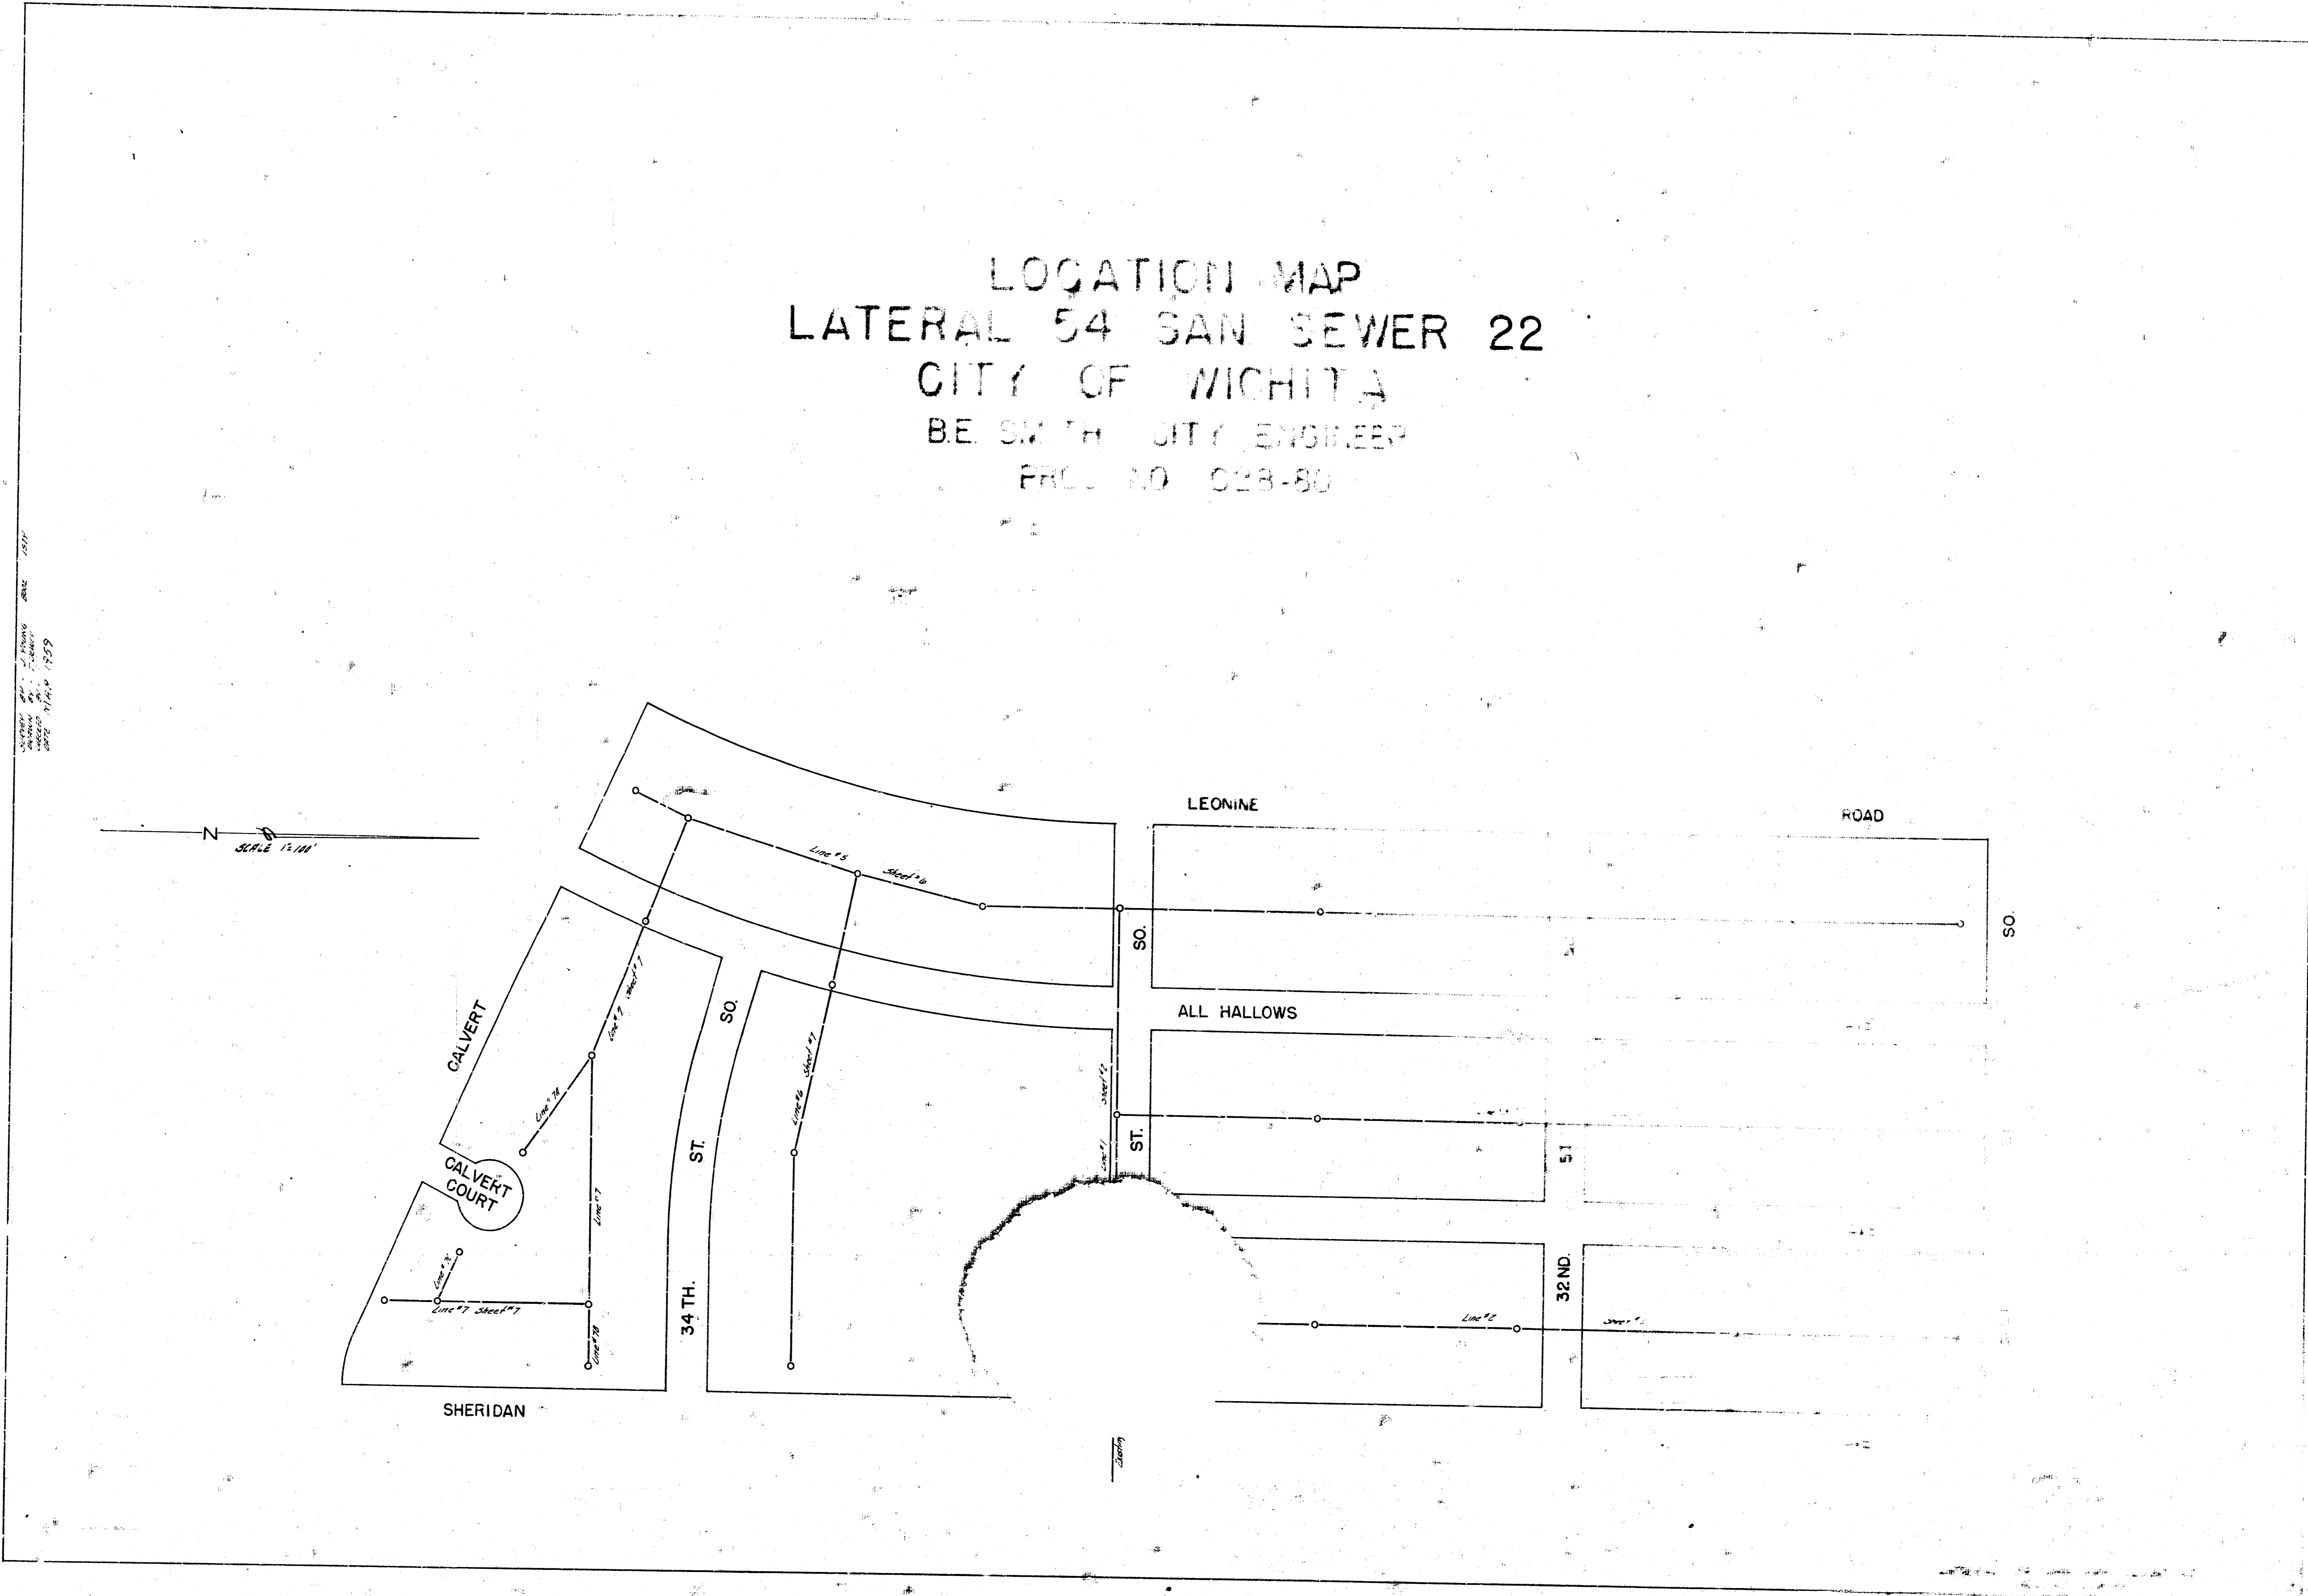

WORK BY: J. J. SMITH
DATE: 11/11/80
PROJECT NO. 028-80

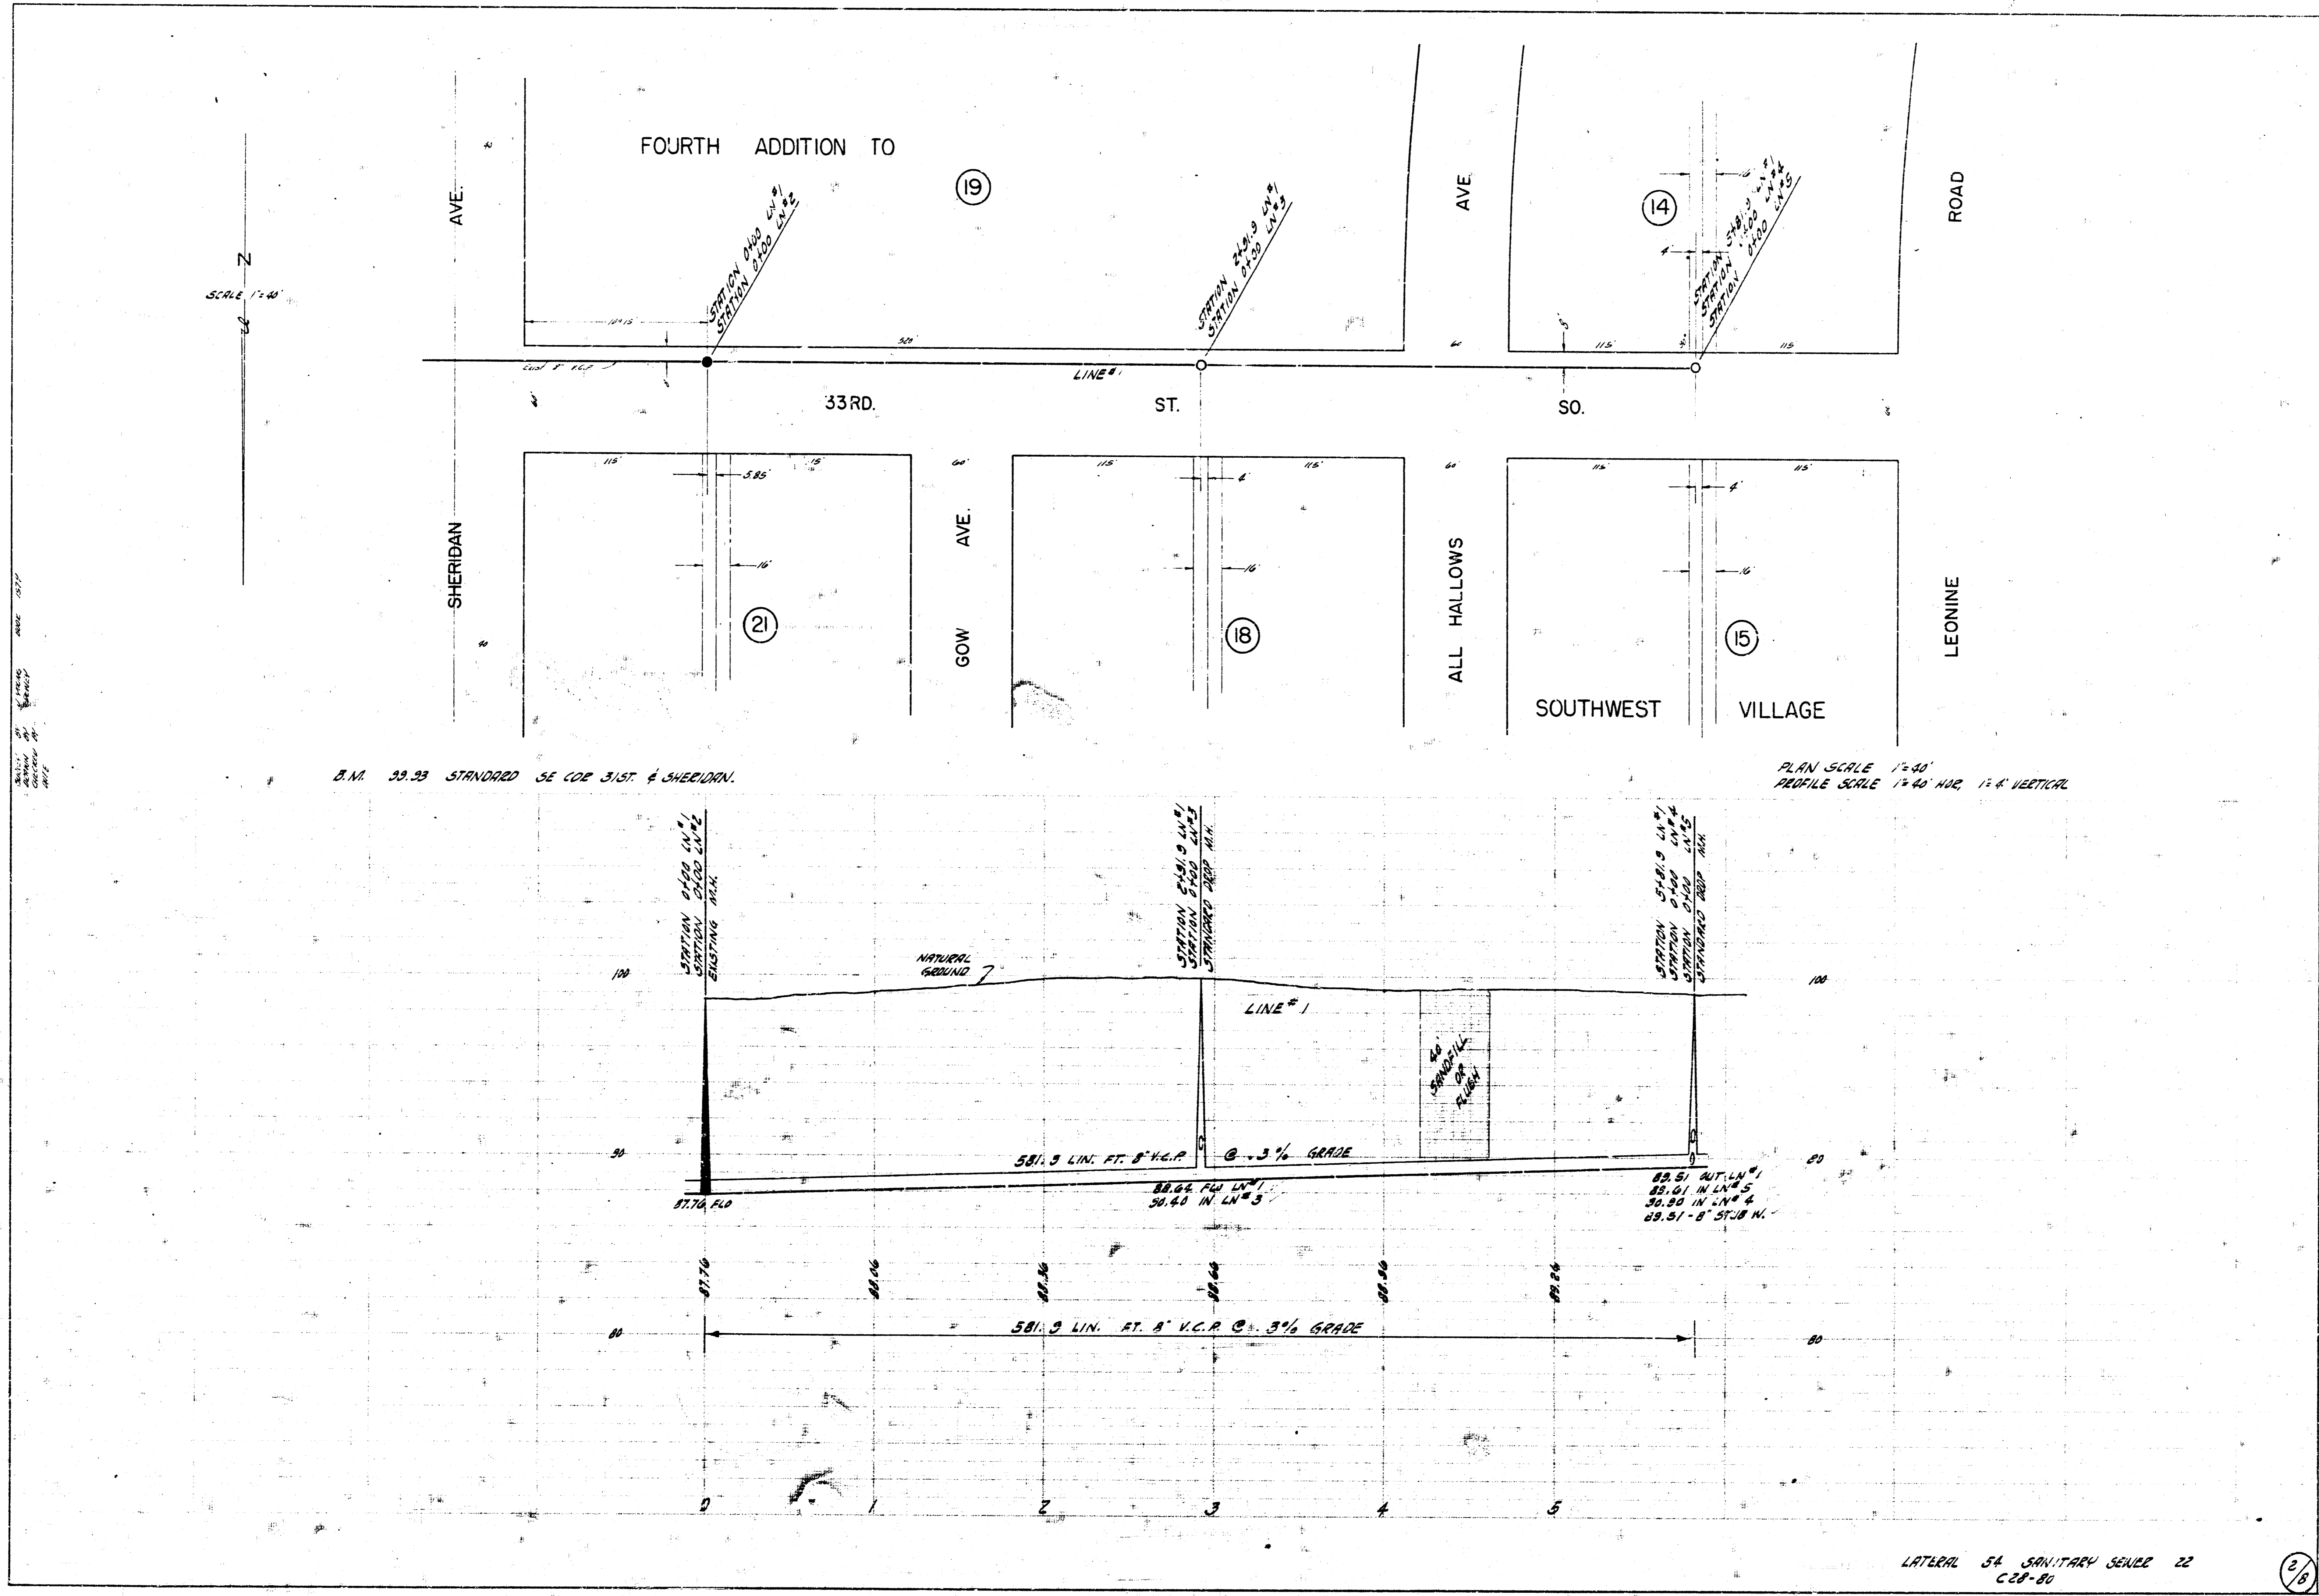


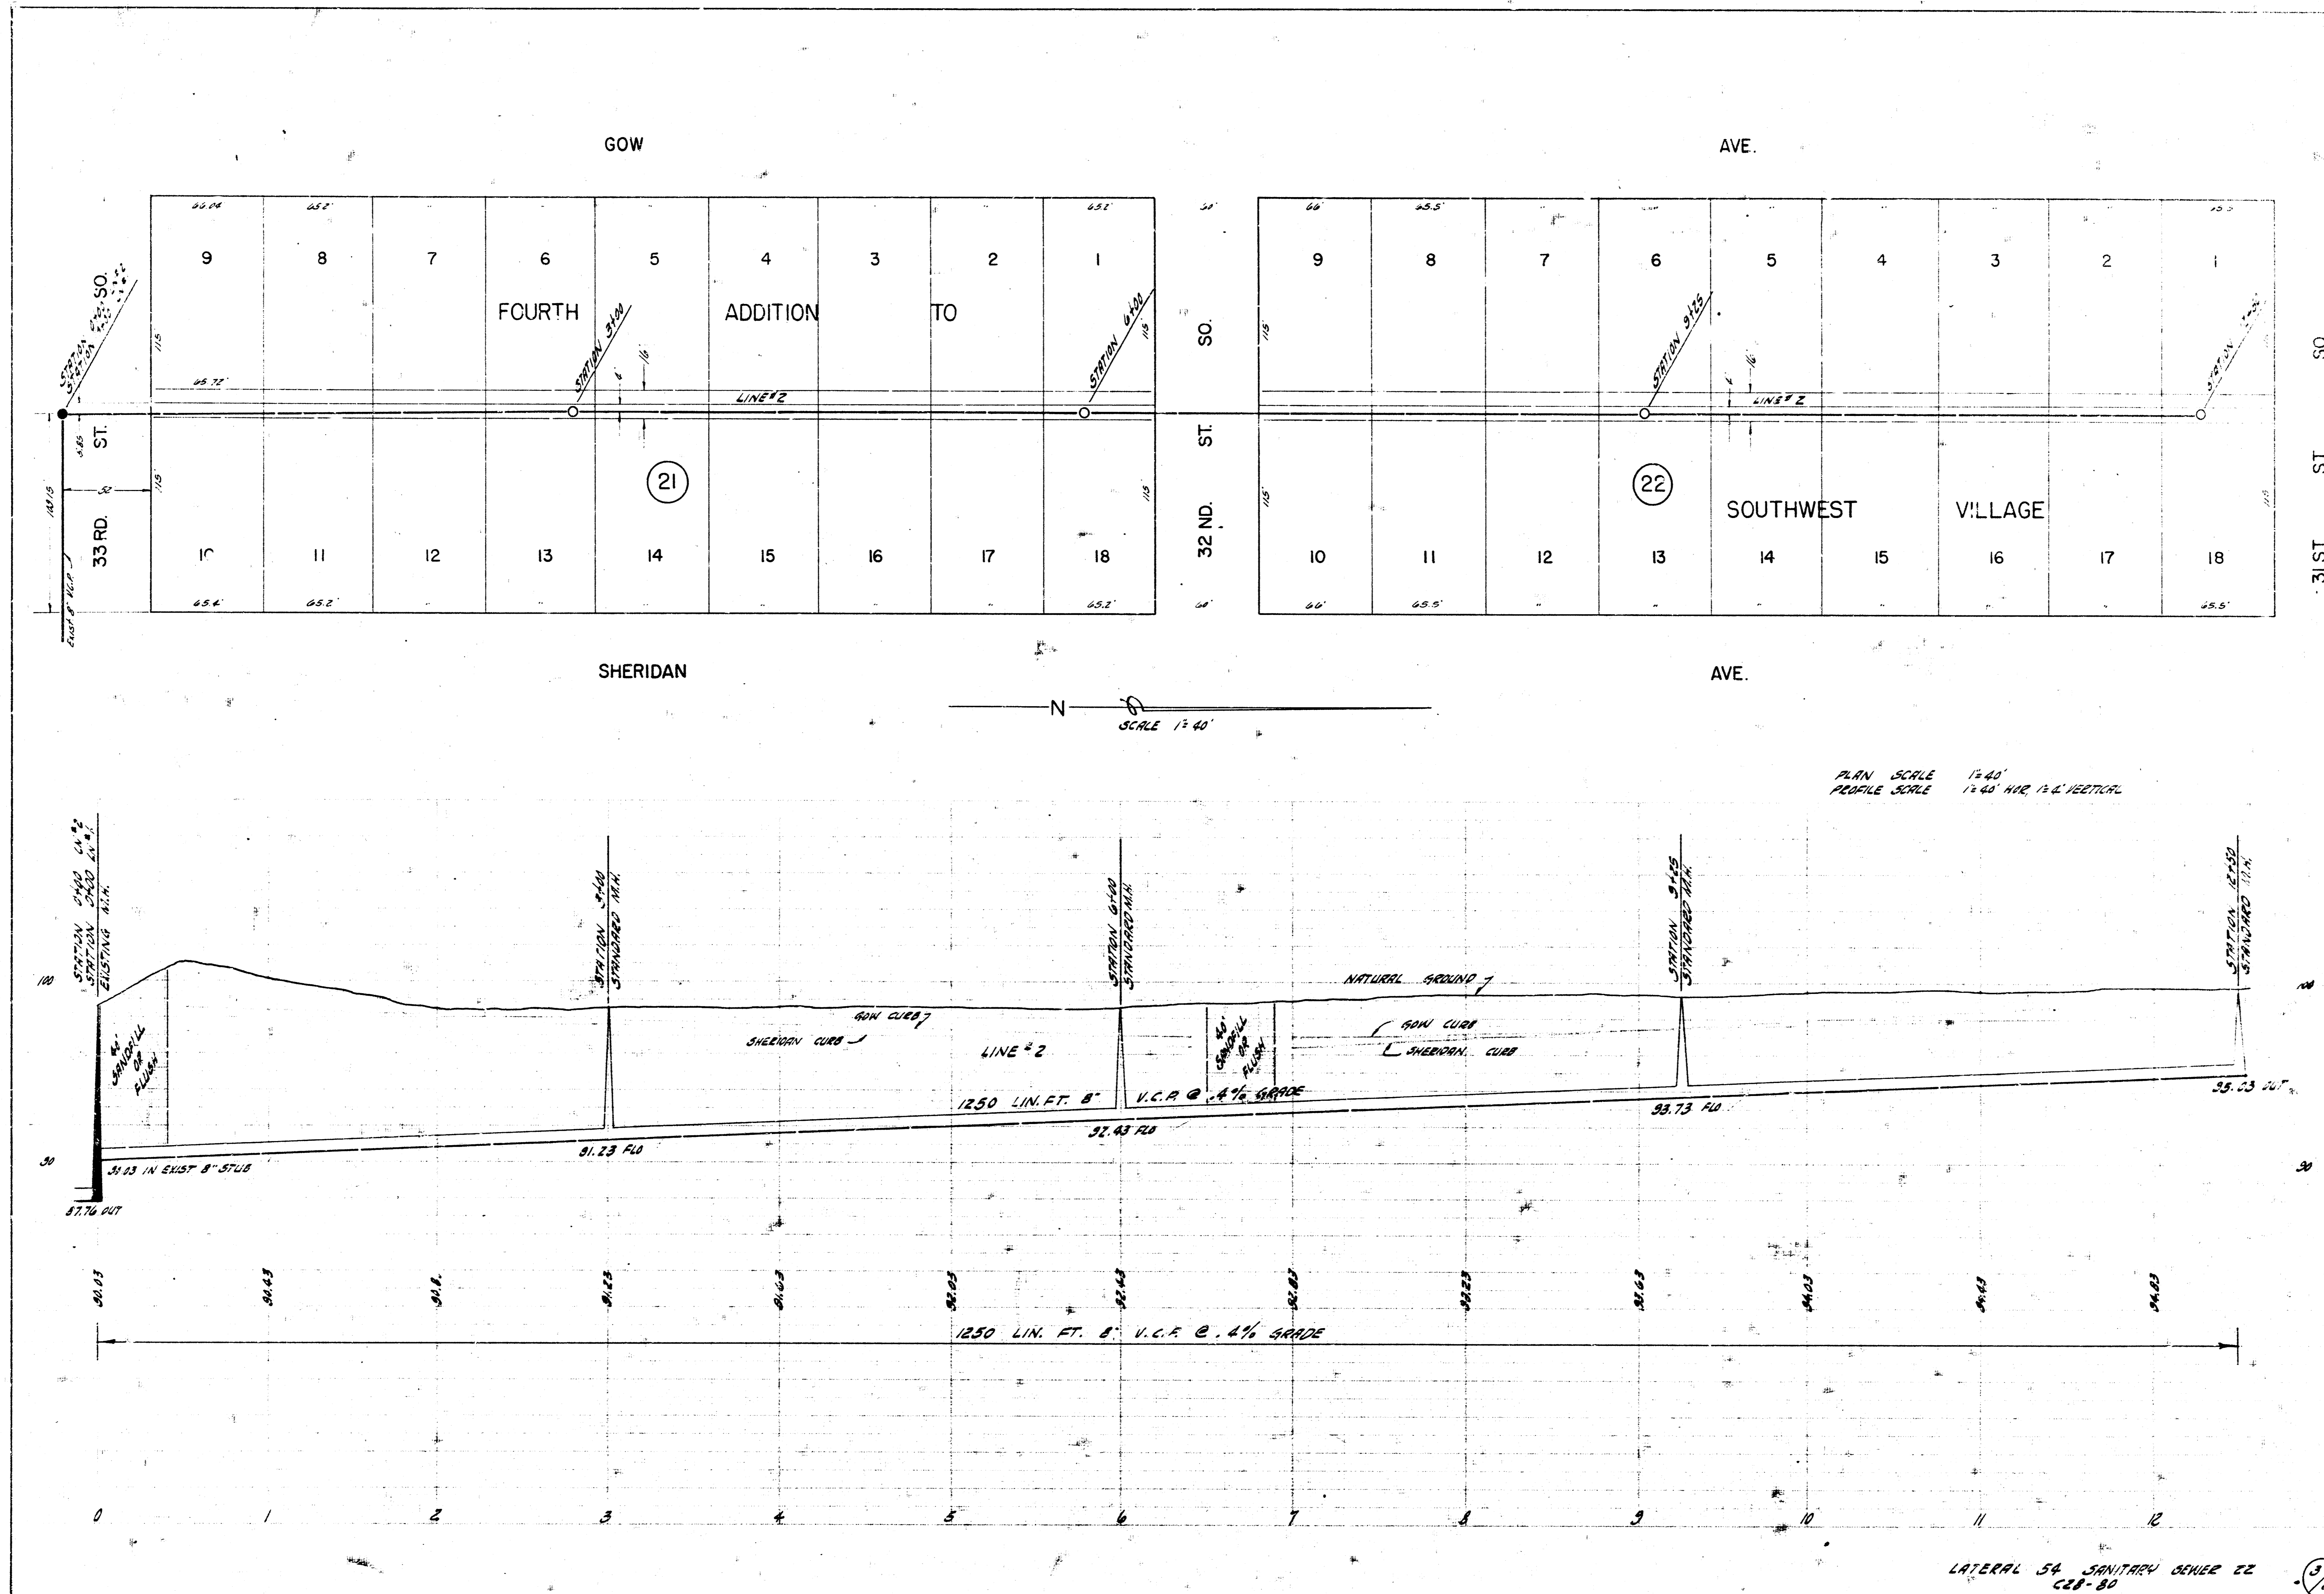

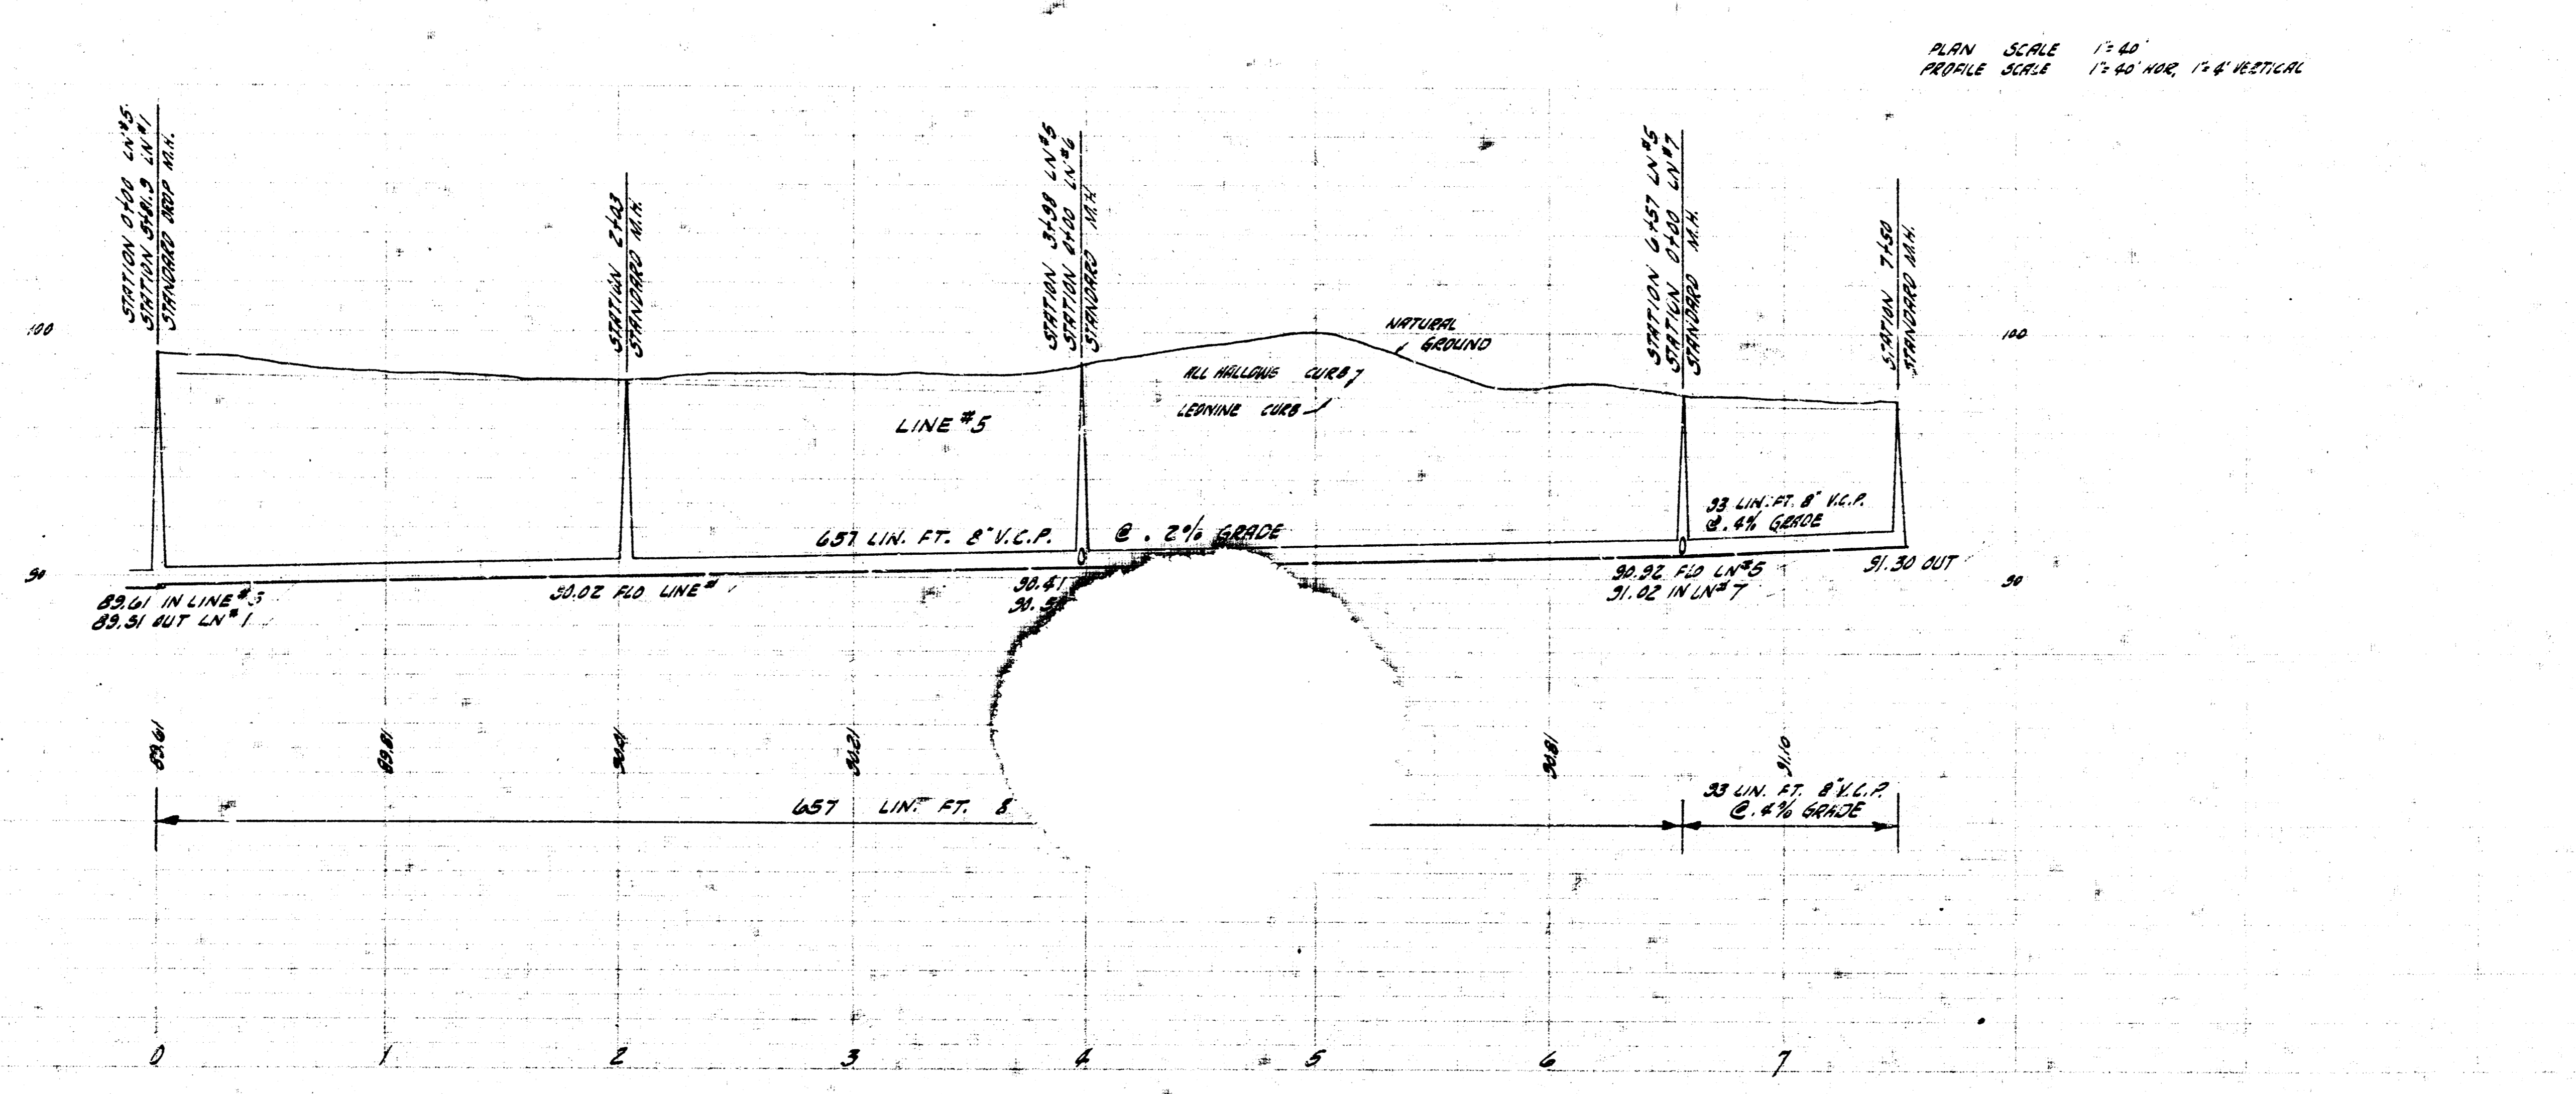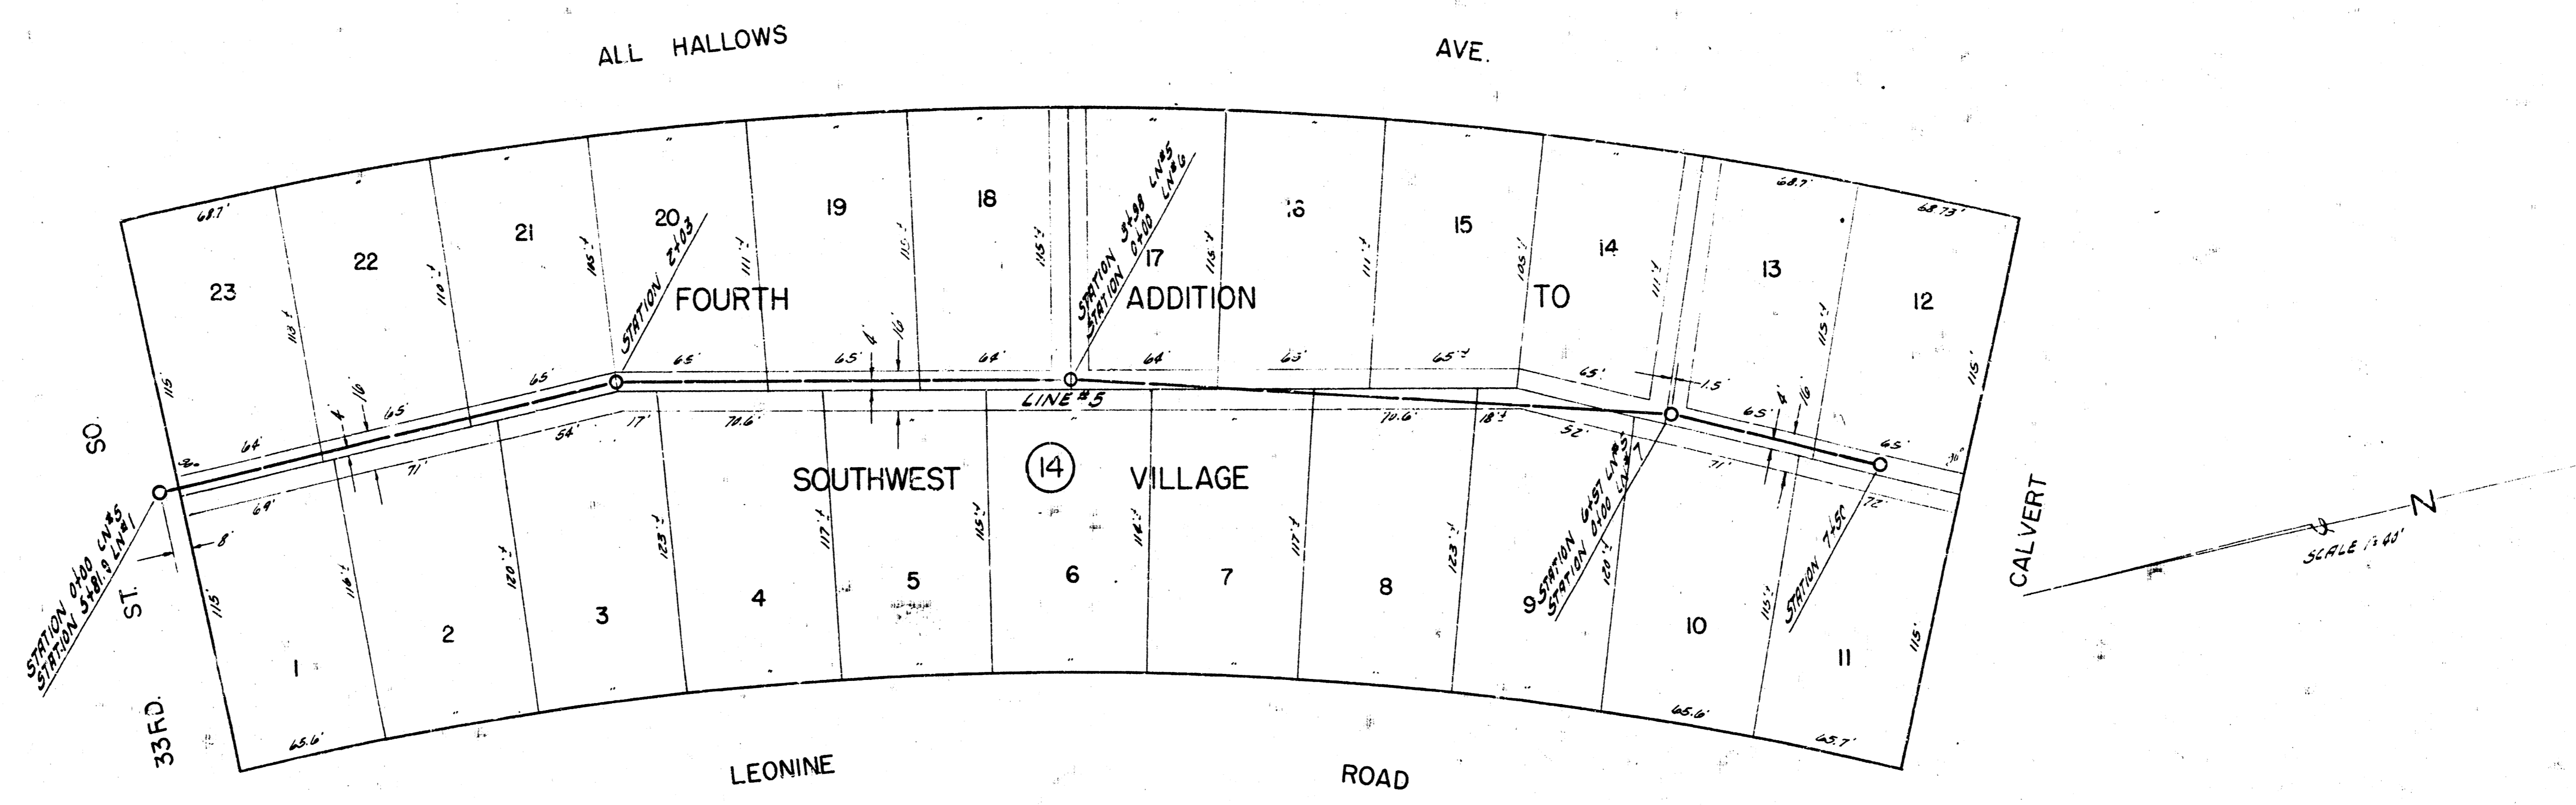

LATERAL 54 SANITARY SEWER 22
 C28-80

61/8

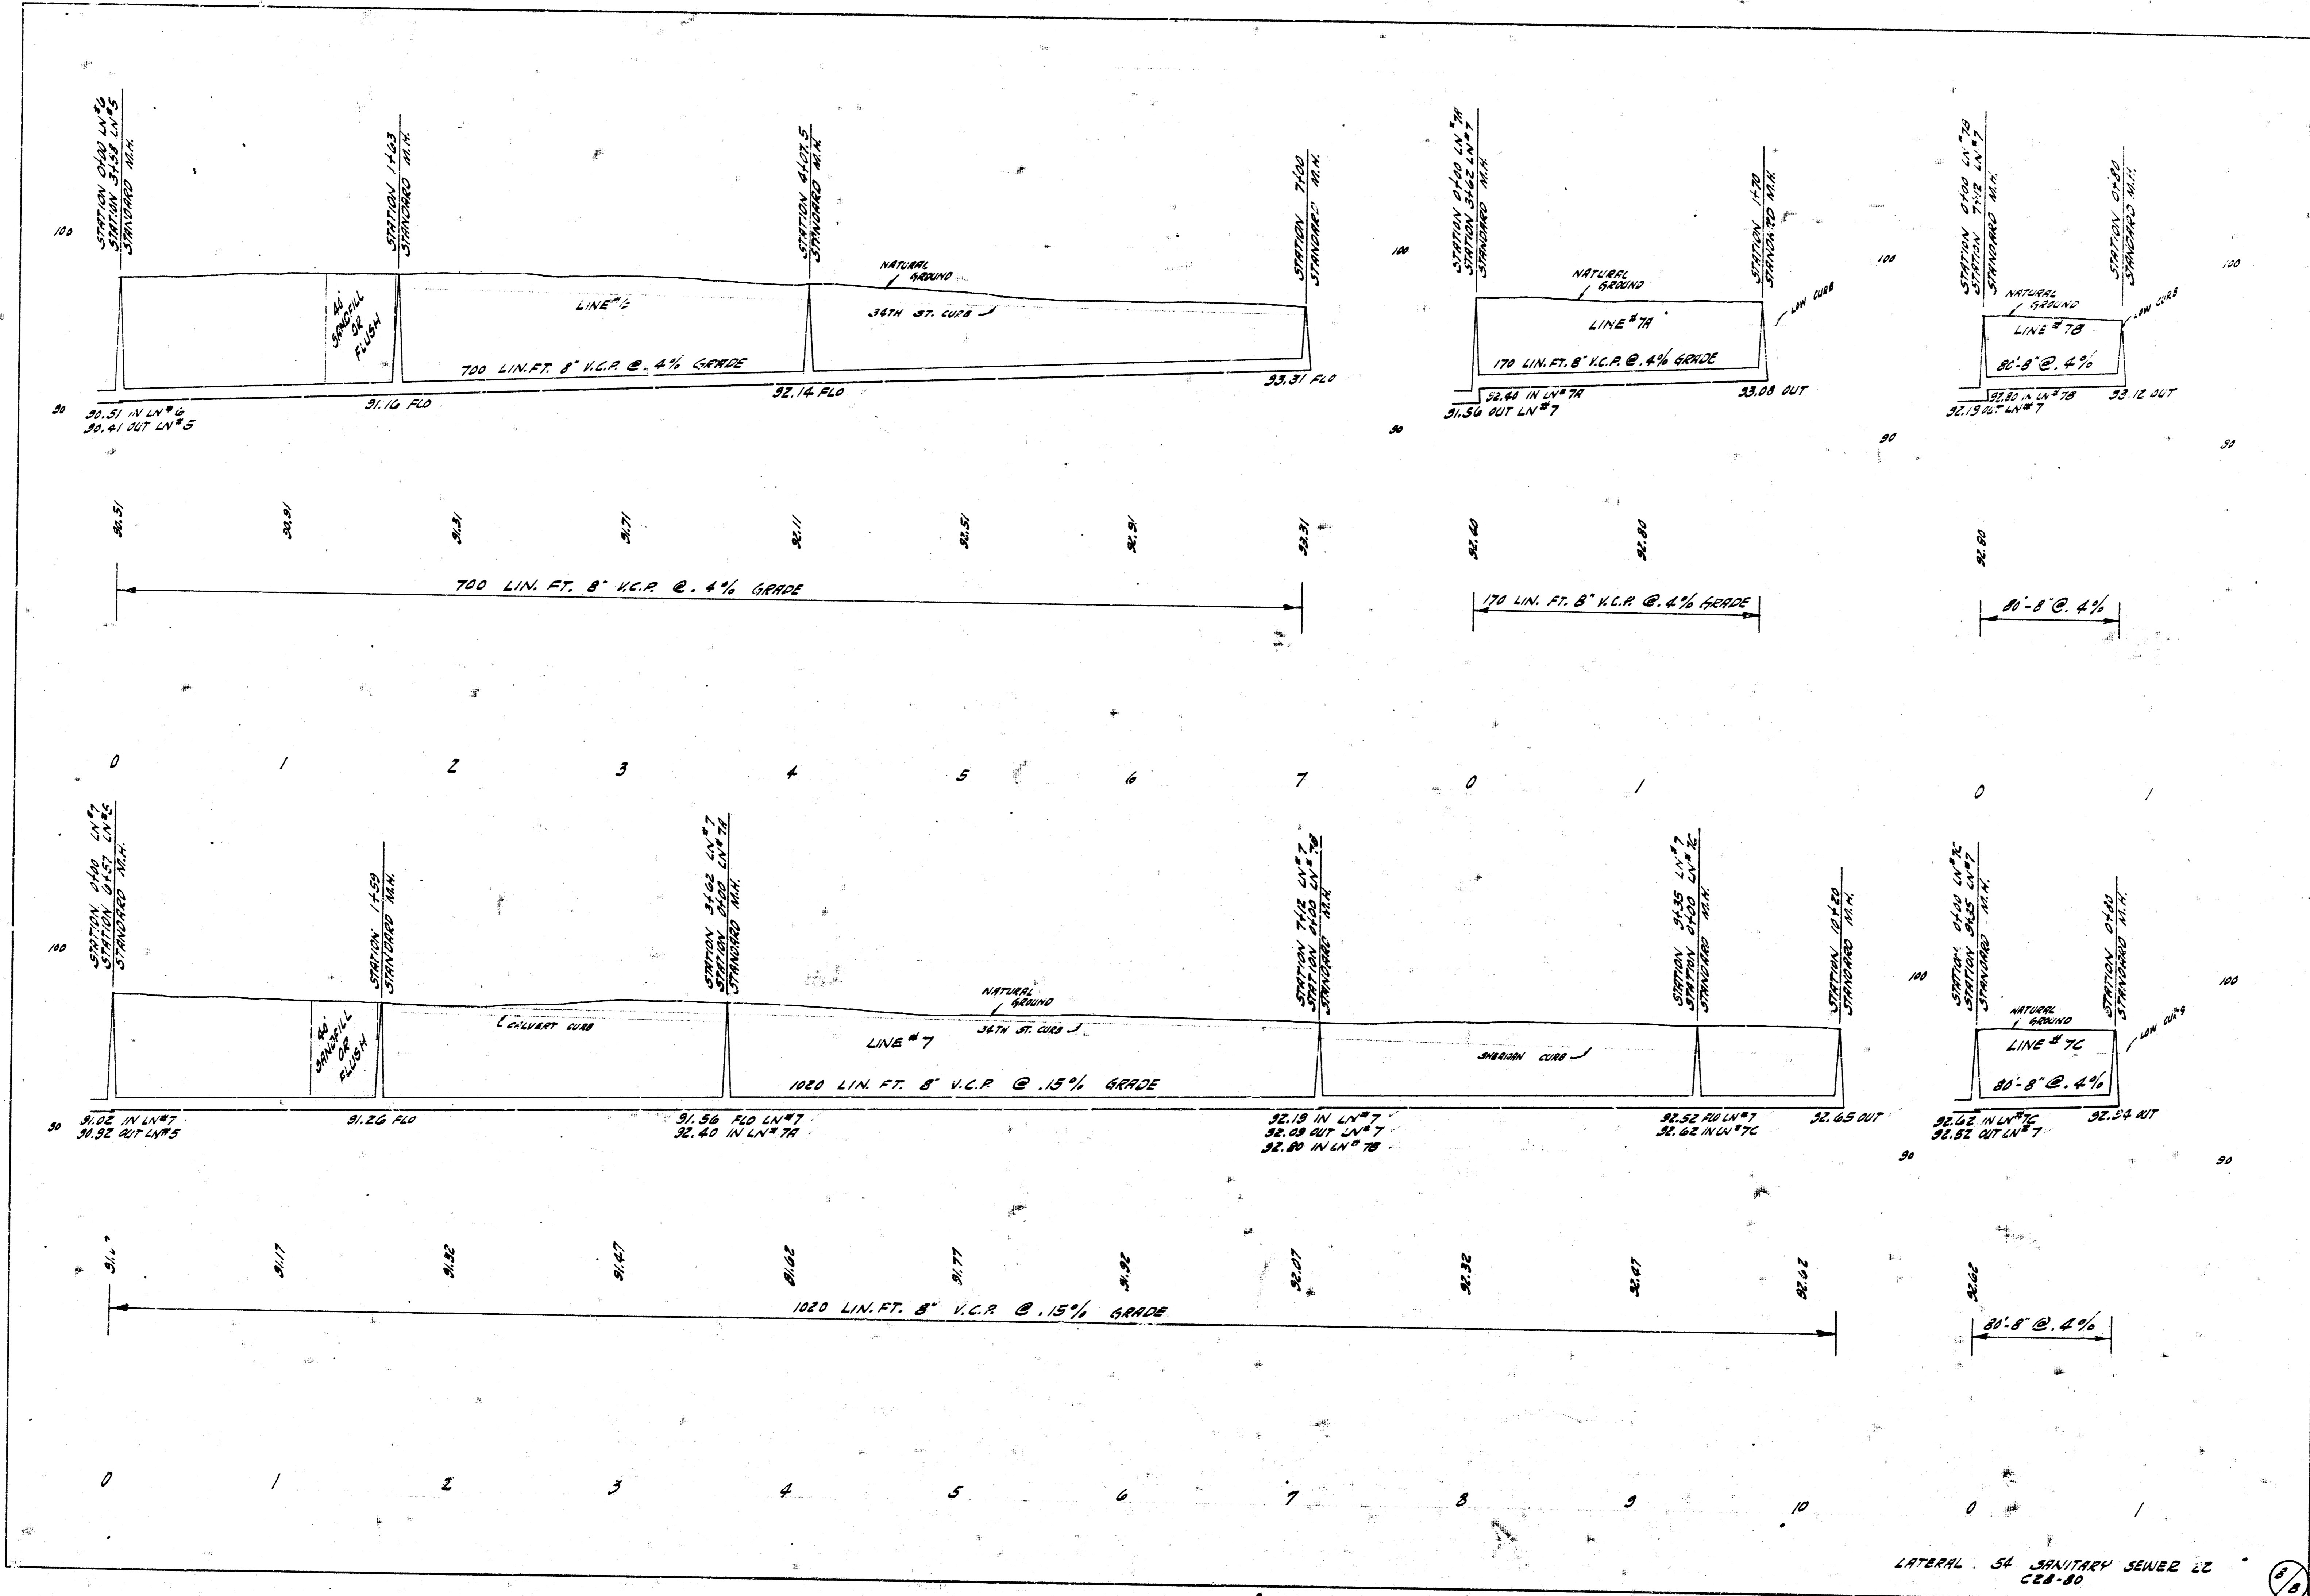

LATERAL 54 SANITARY SEWER 22
 CEB-80