
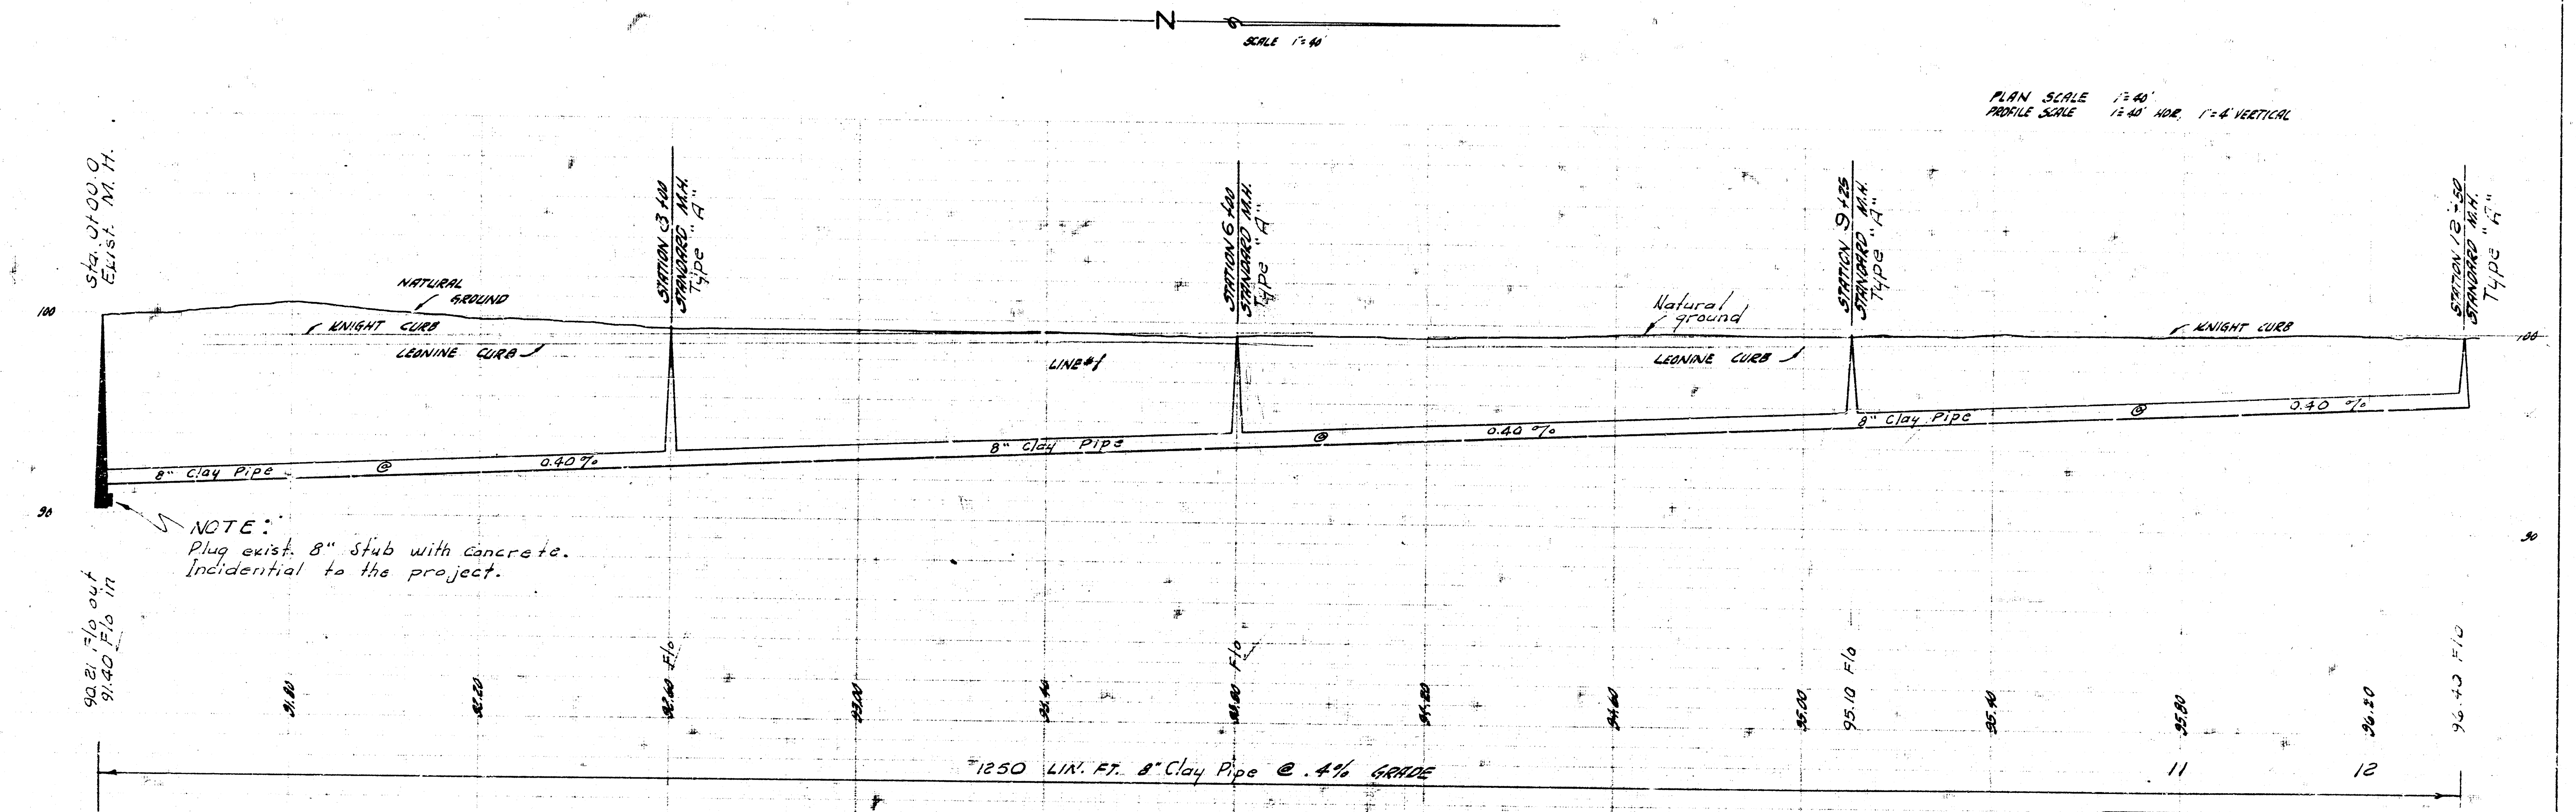


Survey of G. Y. 36 189-1
 Plan of T. V. D. 36 189-1
 Checked by

B. N. 101-27 S.E. cor. 1st conc. step No. 3302 W. 33rd. St. So.

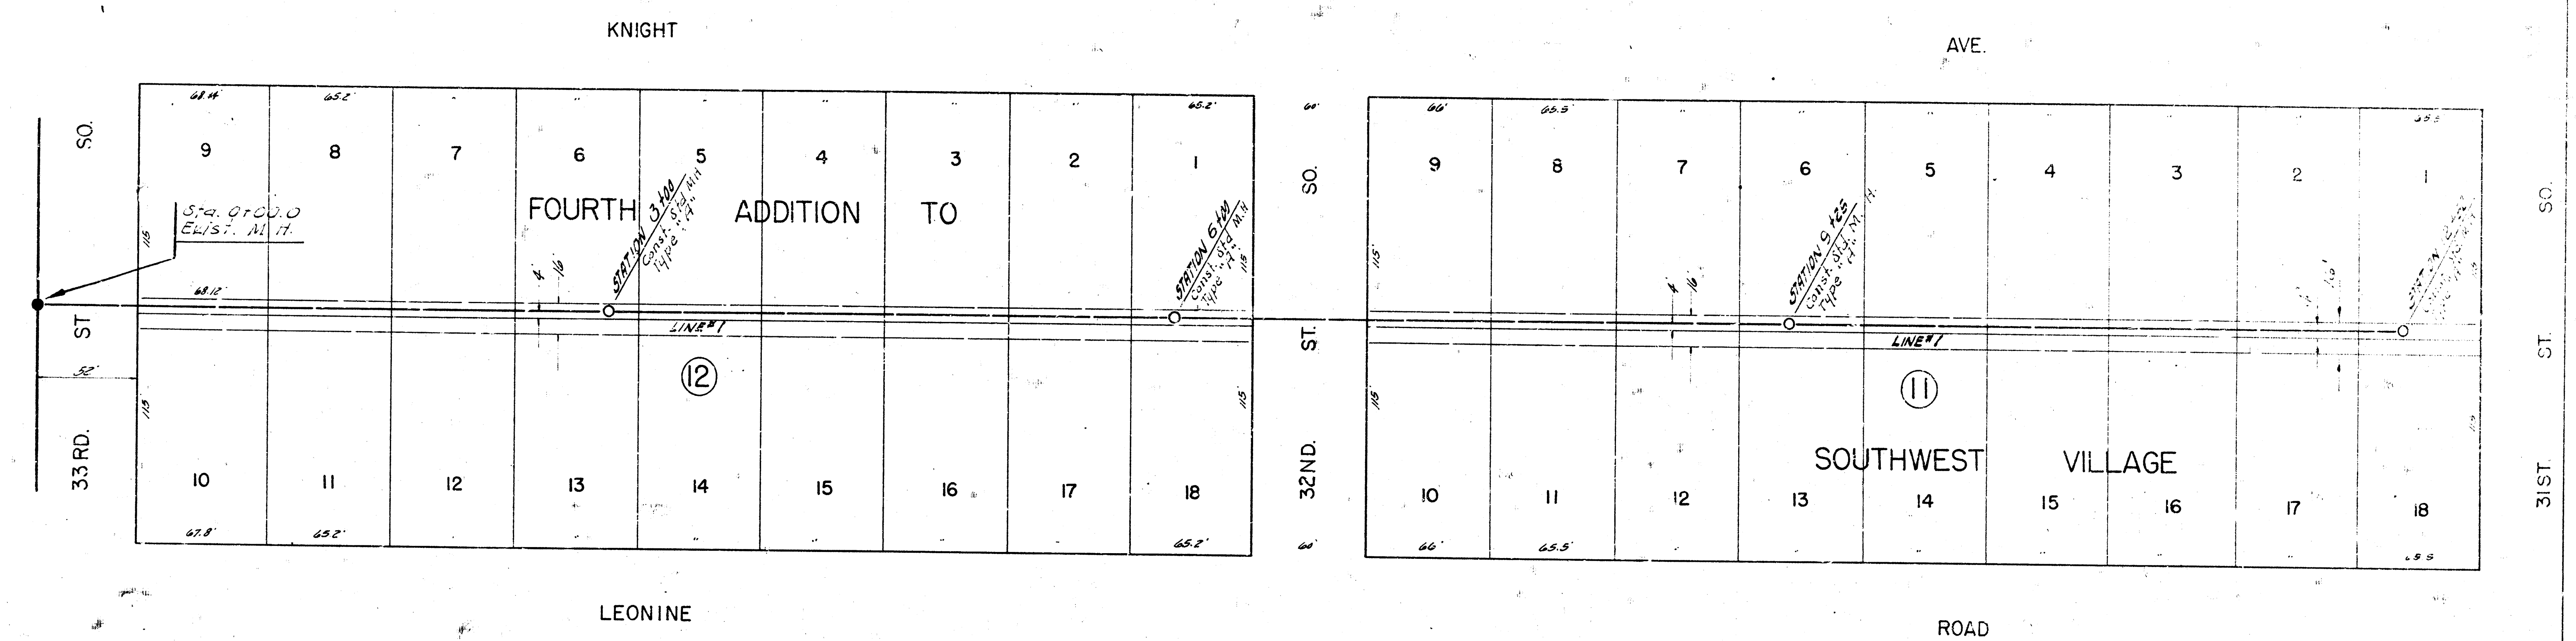

NOTE:
 Plug exist. 8" stub with concrete.
 Incidental to the project.

LAT. 55, S. S. NO. 22
 CITY OF WICHITA, KANSAS
 B. E. SMITH CITY ENGINEER
 MARCH 1970 PROJECT NO. 20-12

