



SCALE 1" = 40'

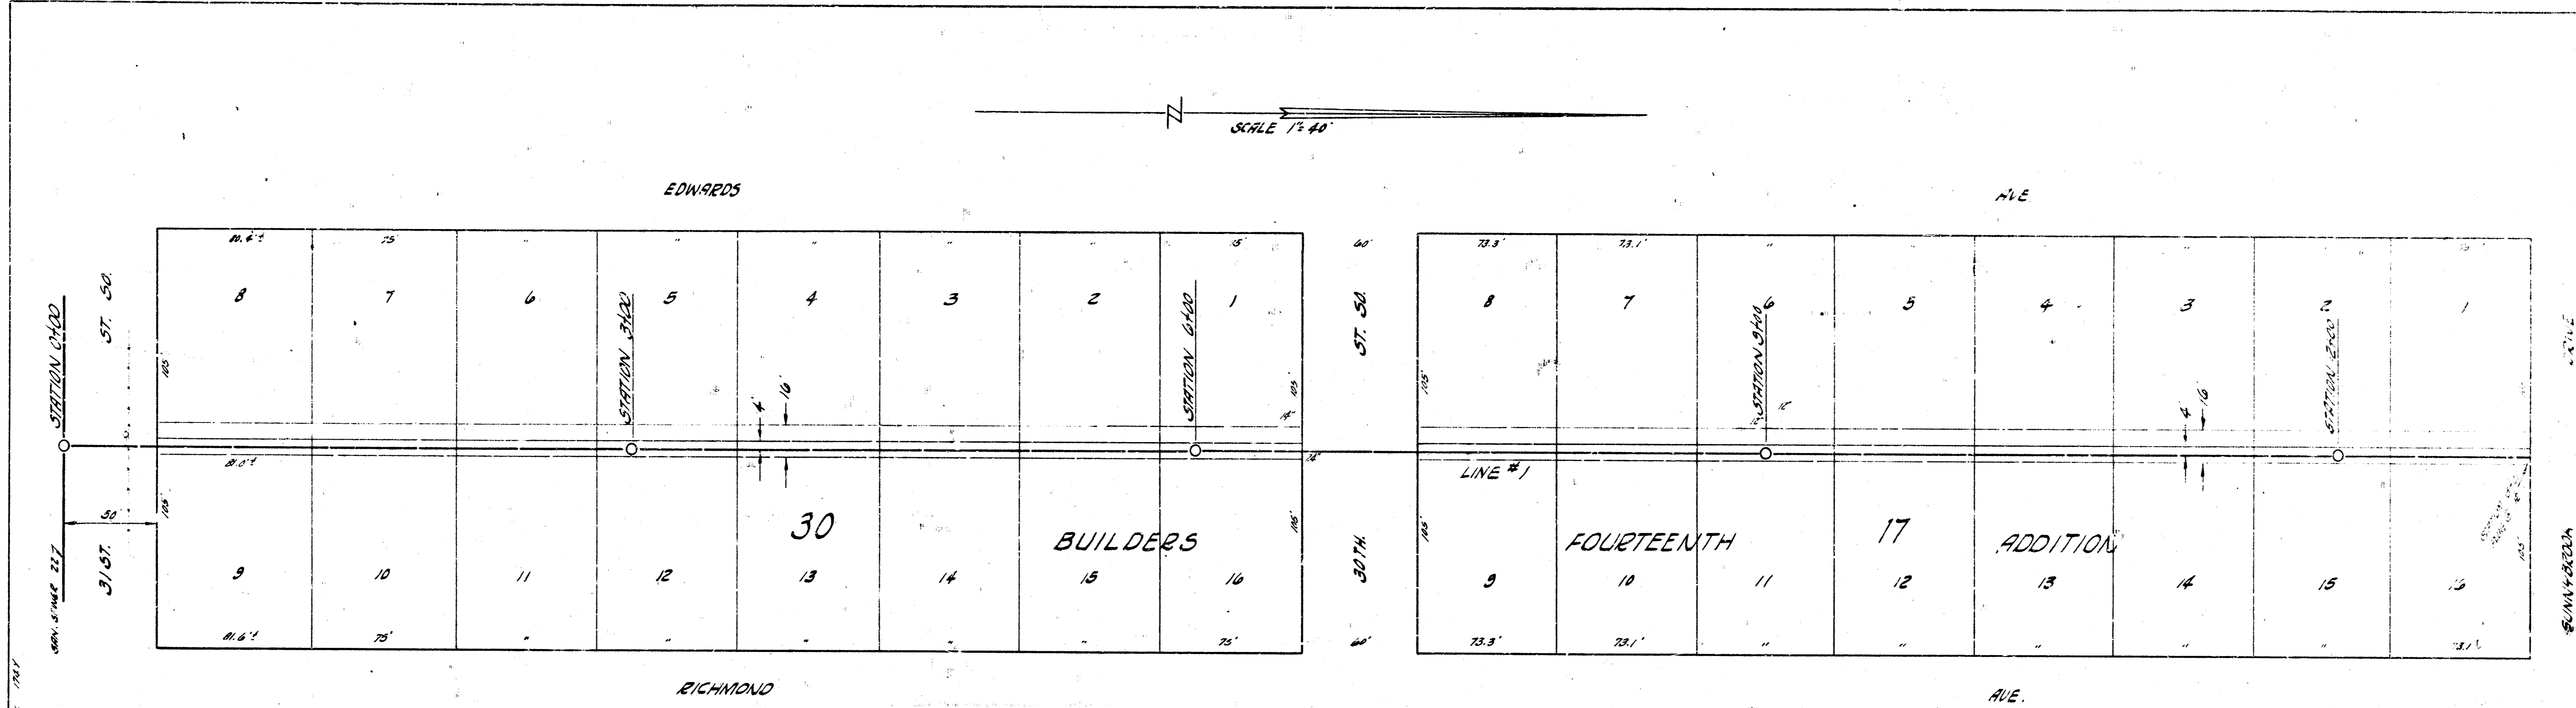


NOTE TO CONTRACTOR
 The above plan is to be used only
 for the purpose of showing the
 location of the proposed work
 and is not to be used for any
 other purpose. The City of
 Wichita is not responsible for
 any errors or omissions in this
 plan.

S.M. 57.605 U.S.G.S. STANDARD SW COR 31ST. ST. 50' & MERIDIAN.

PLAN SCALE 1" = 40'
 PROFILE SCALE 1" = 40' HORIZ. 1" = 4' VERT.

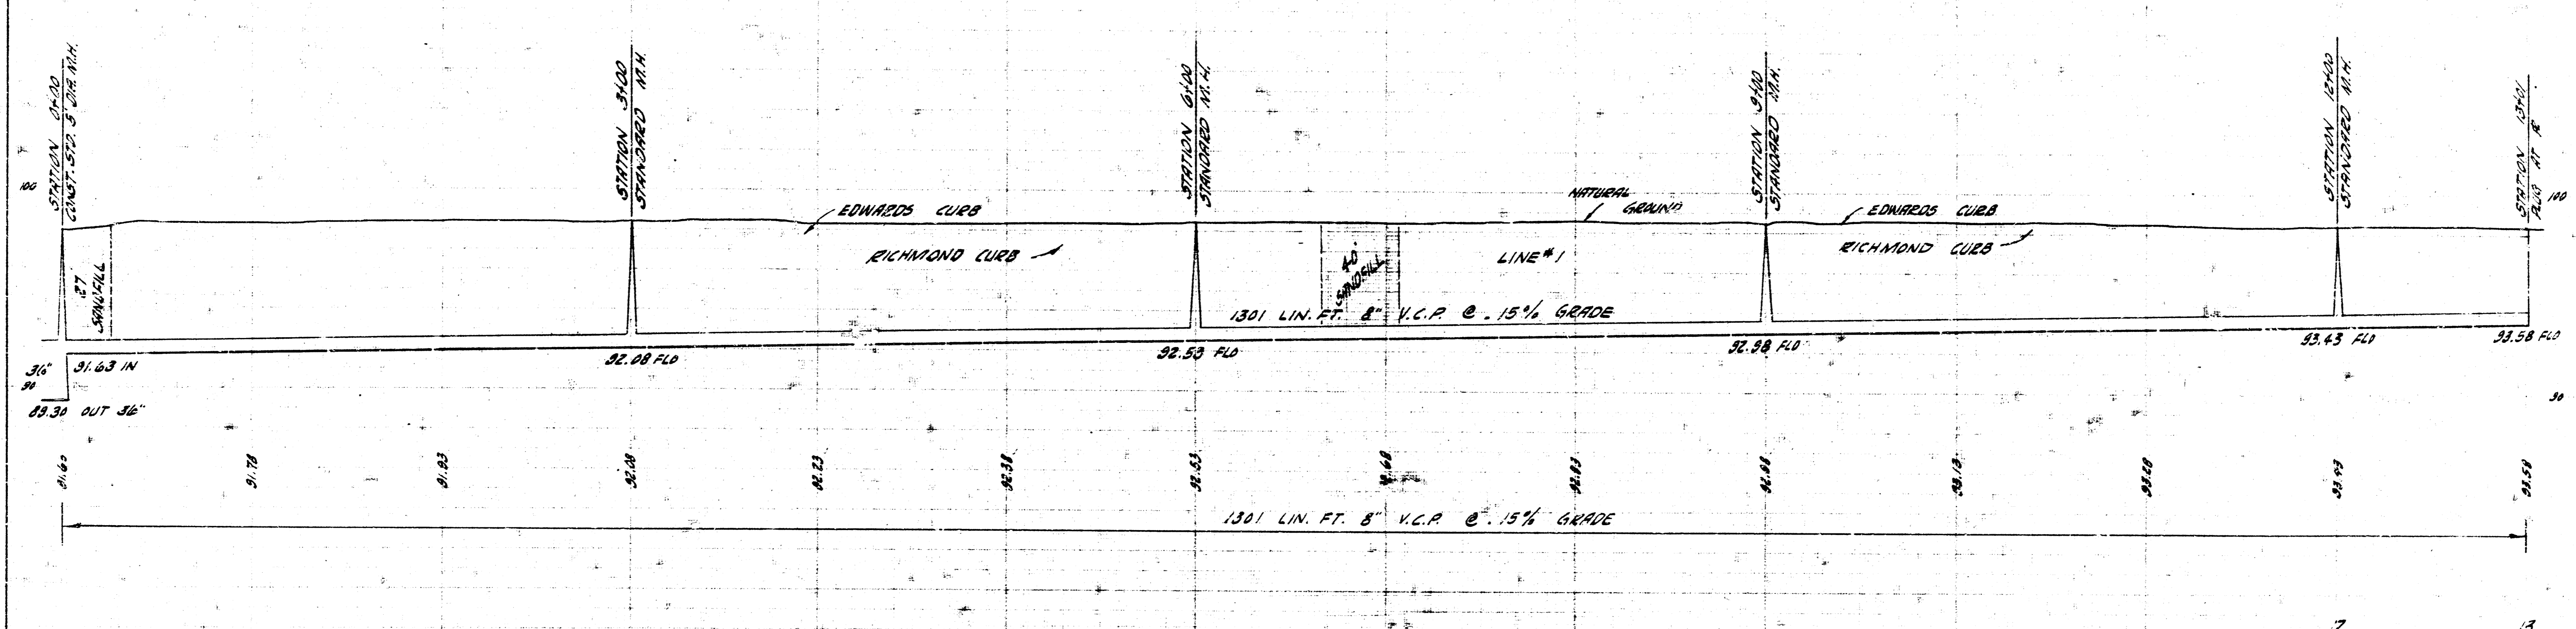

LATERAL 58 SAN SEVER 22
 CITY OF WICHITA, KANSAS
 B.E. SMITH CITY ENGINEER
 PRIVATE JOB. DATE OCT, 1928

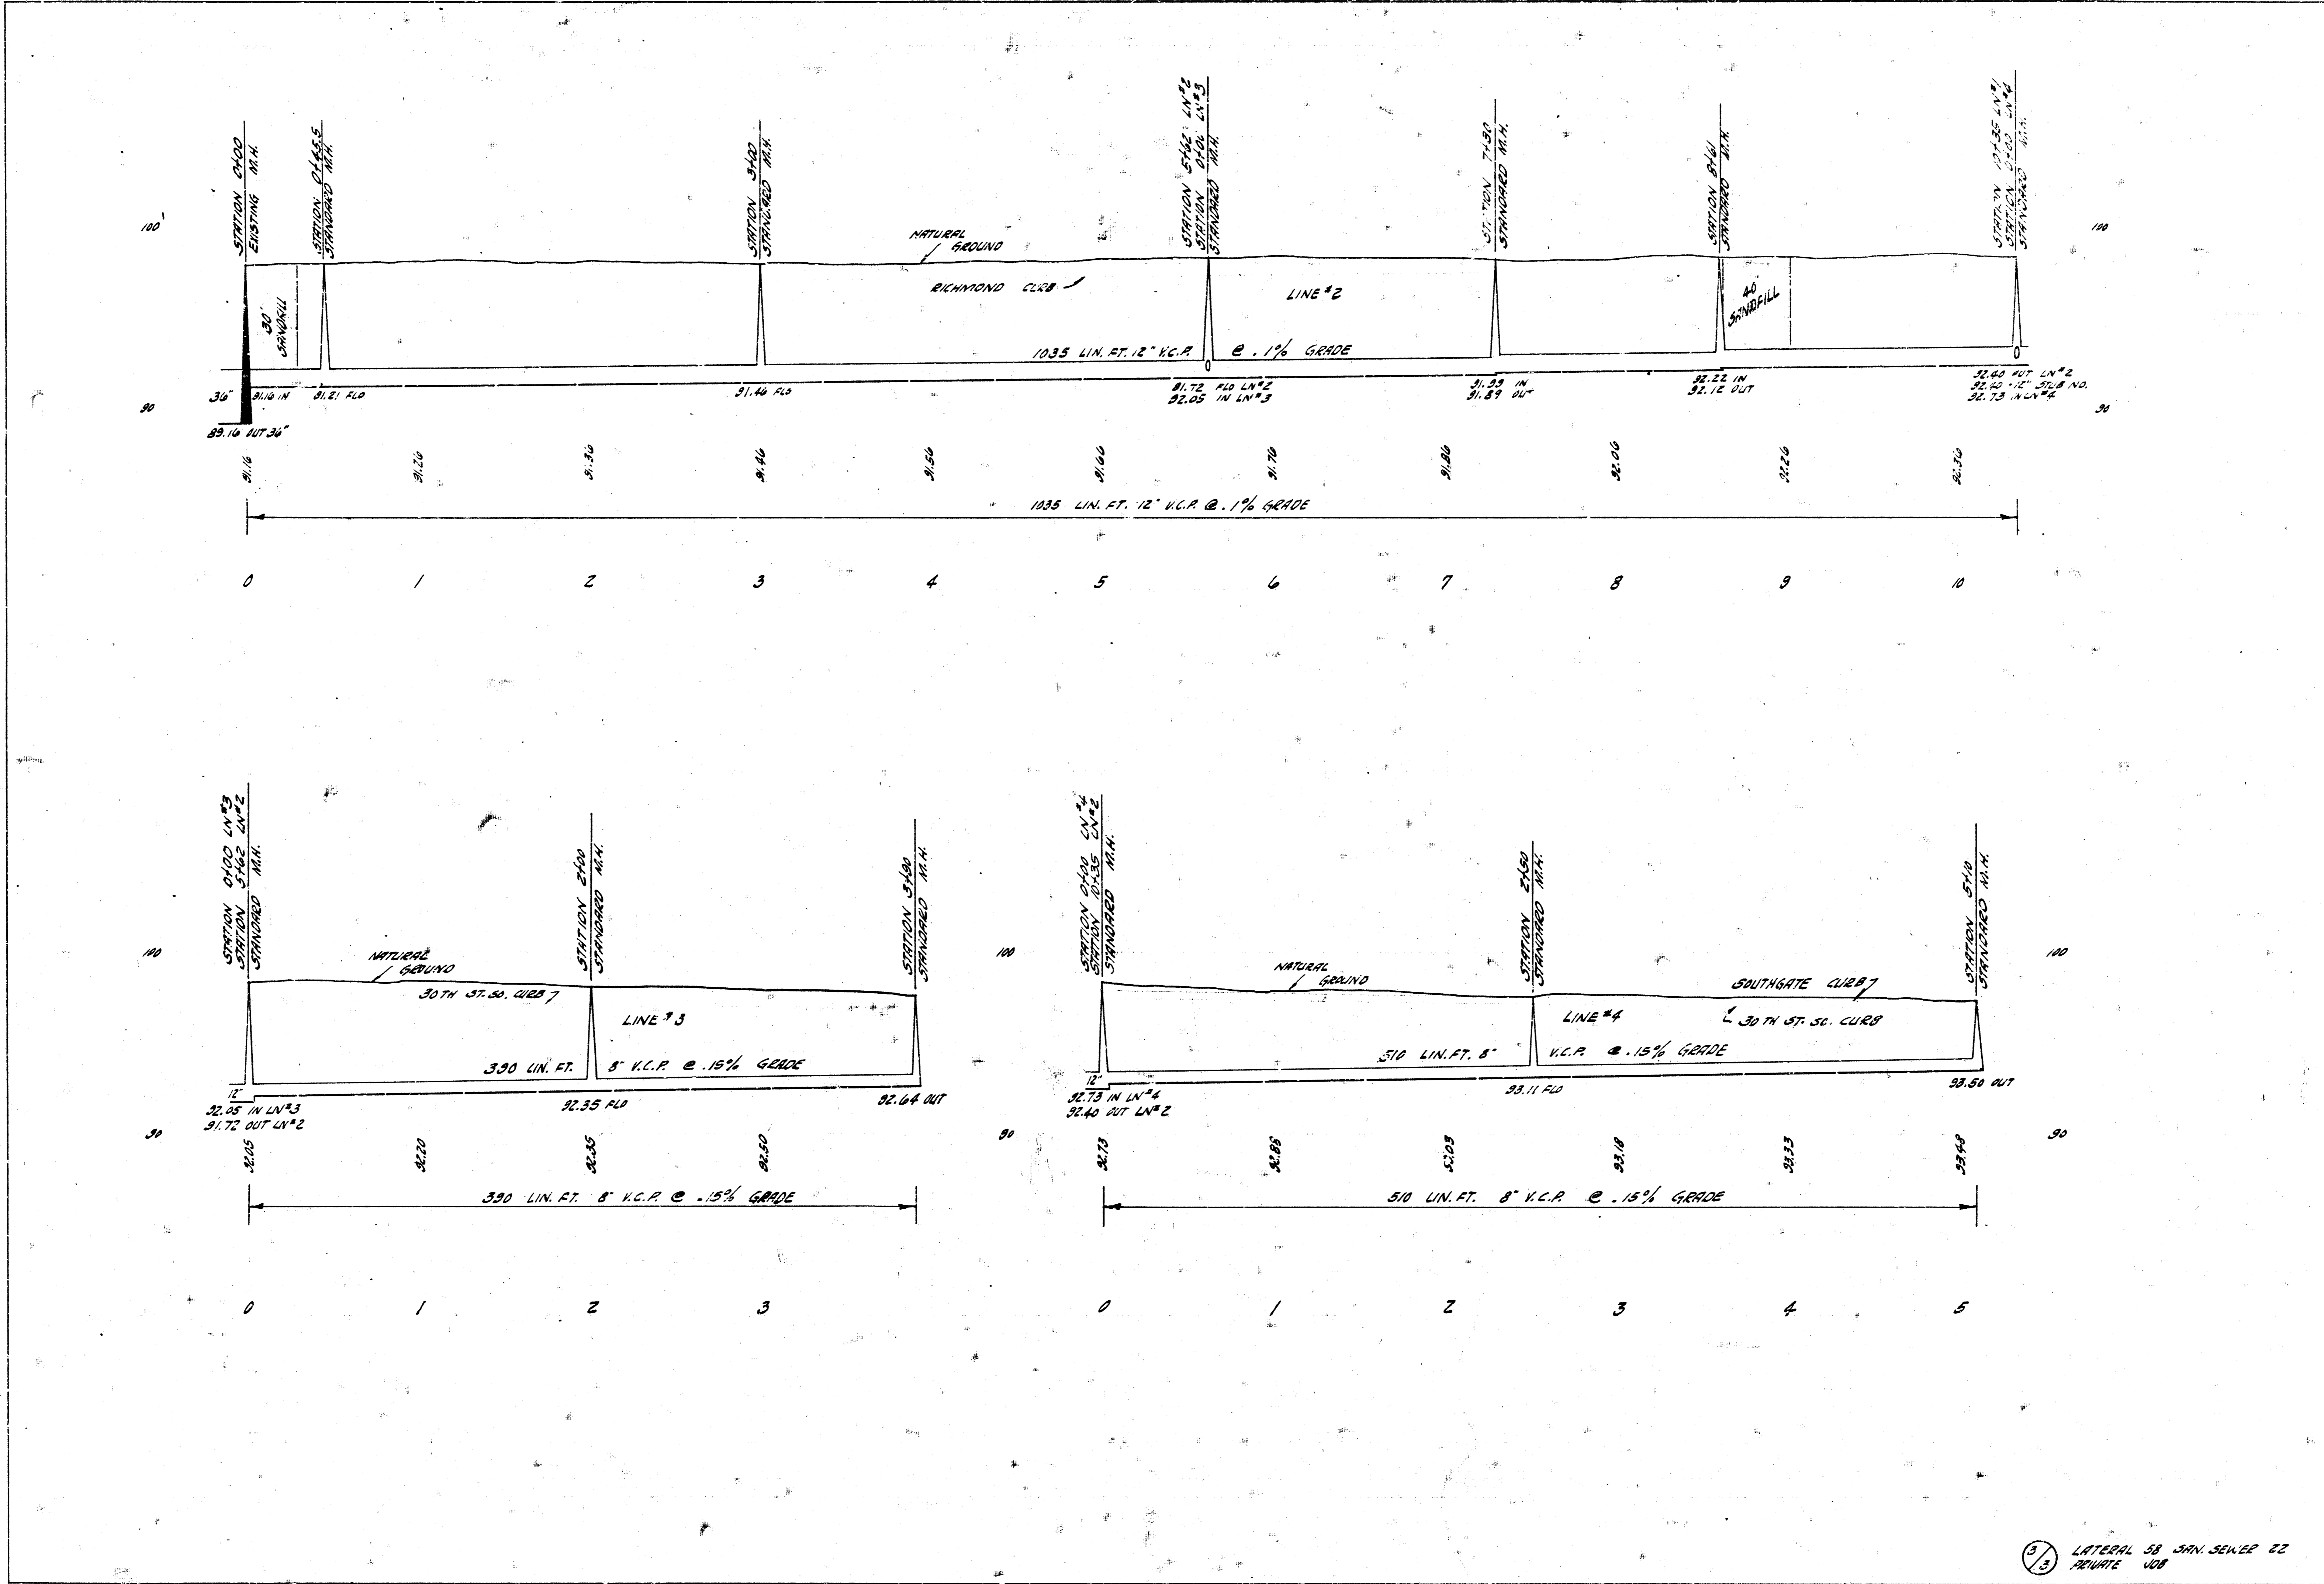

5/3 LATERAL 58 SAN. SEWER 22
REVISE 108