

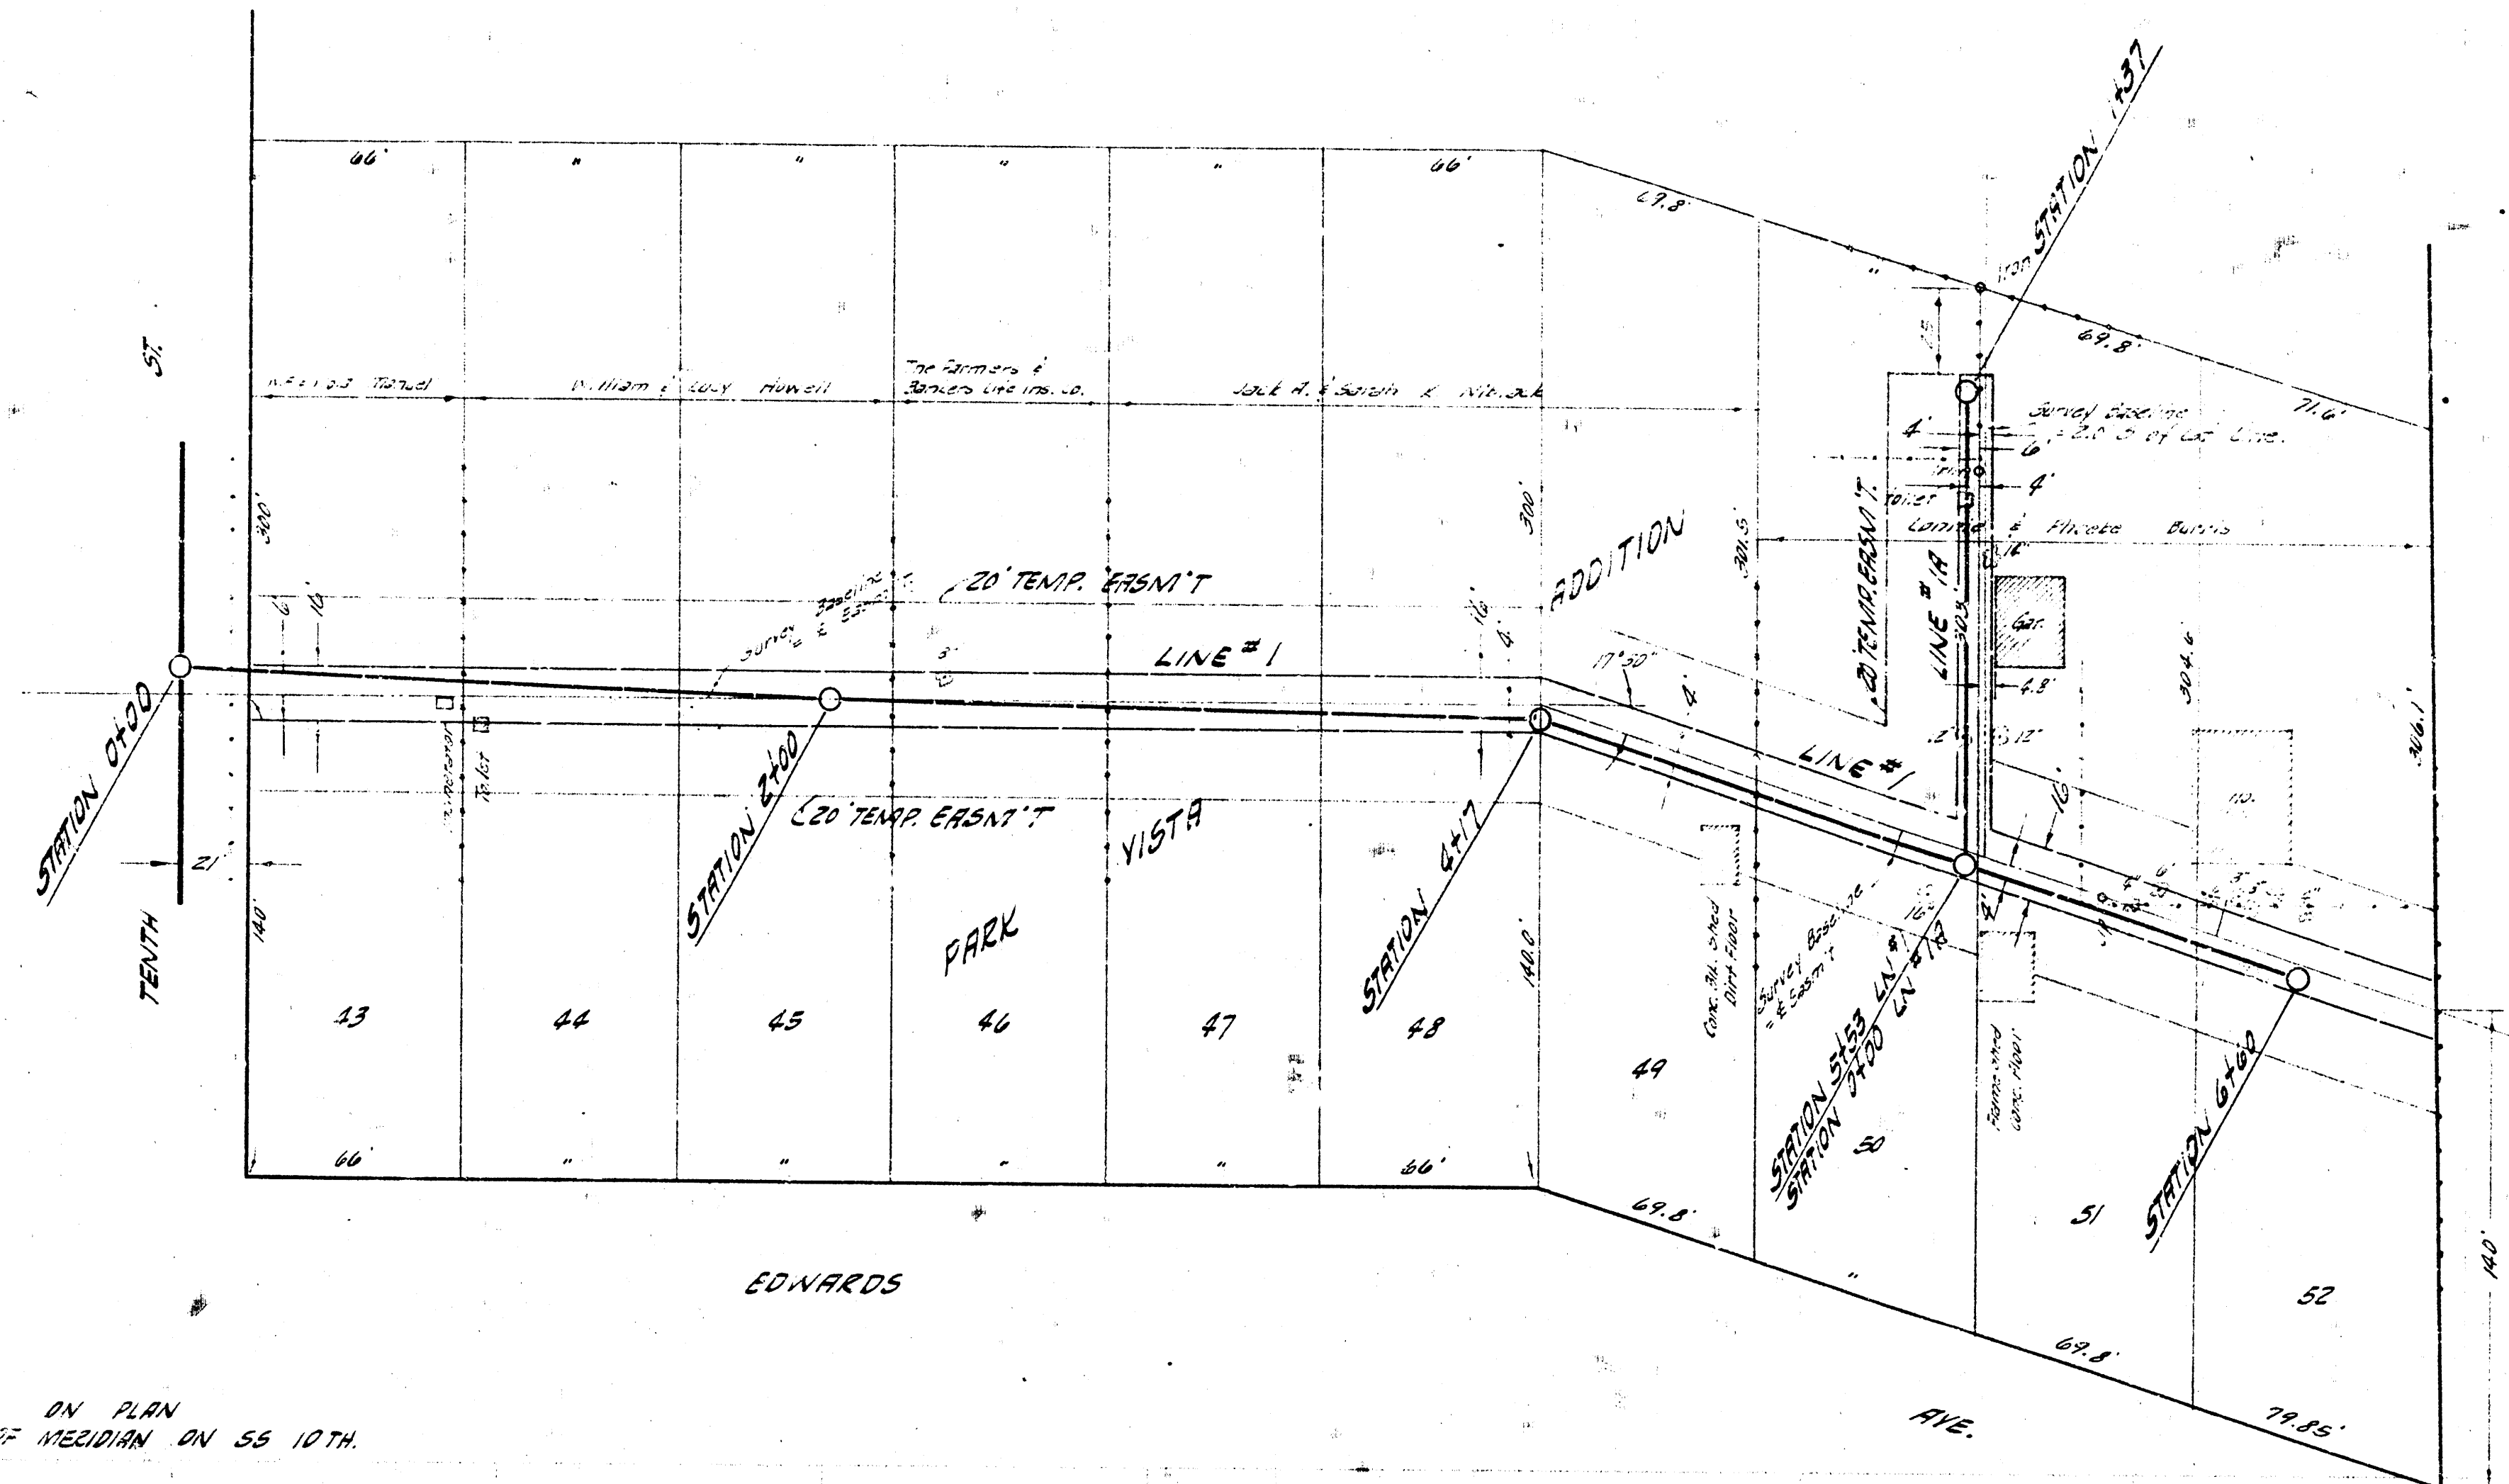


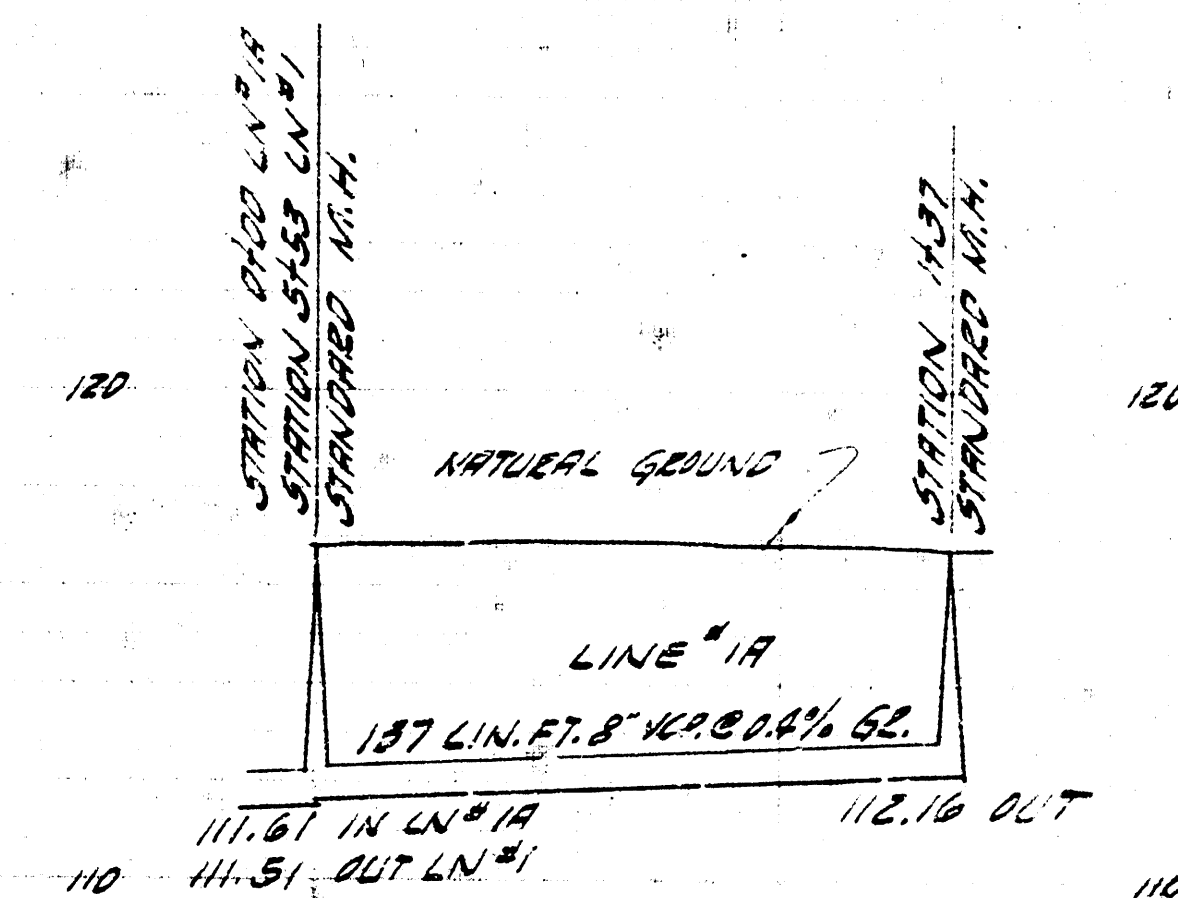

STATIONING & BASELINE AS INDICATED ON PLAN
B.M. 117.63 RE 51.52 AS H.P. 150' W. OF MERIDIAN ON 55 10TH.

PLAN SCALE 1"=40'
PROFILE SCALE 1"=40' VERT. 1"=4' HORIZONTAL

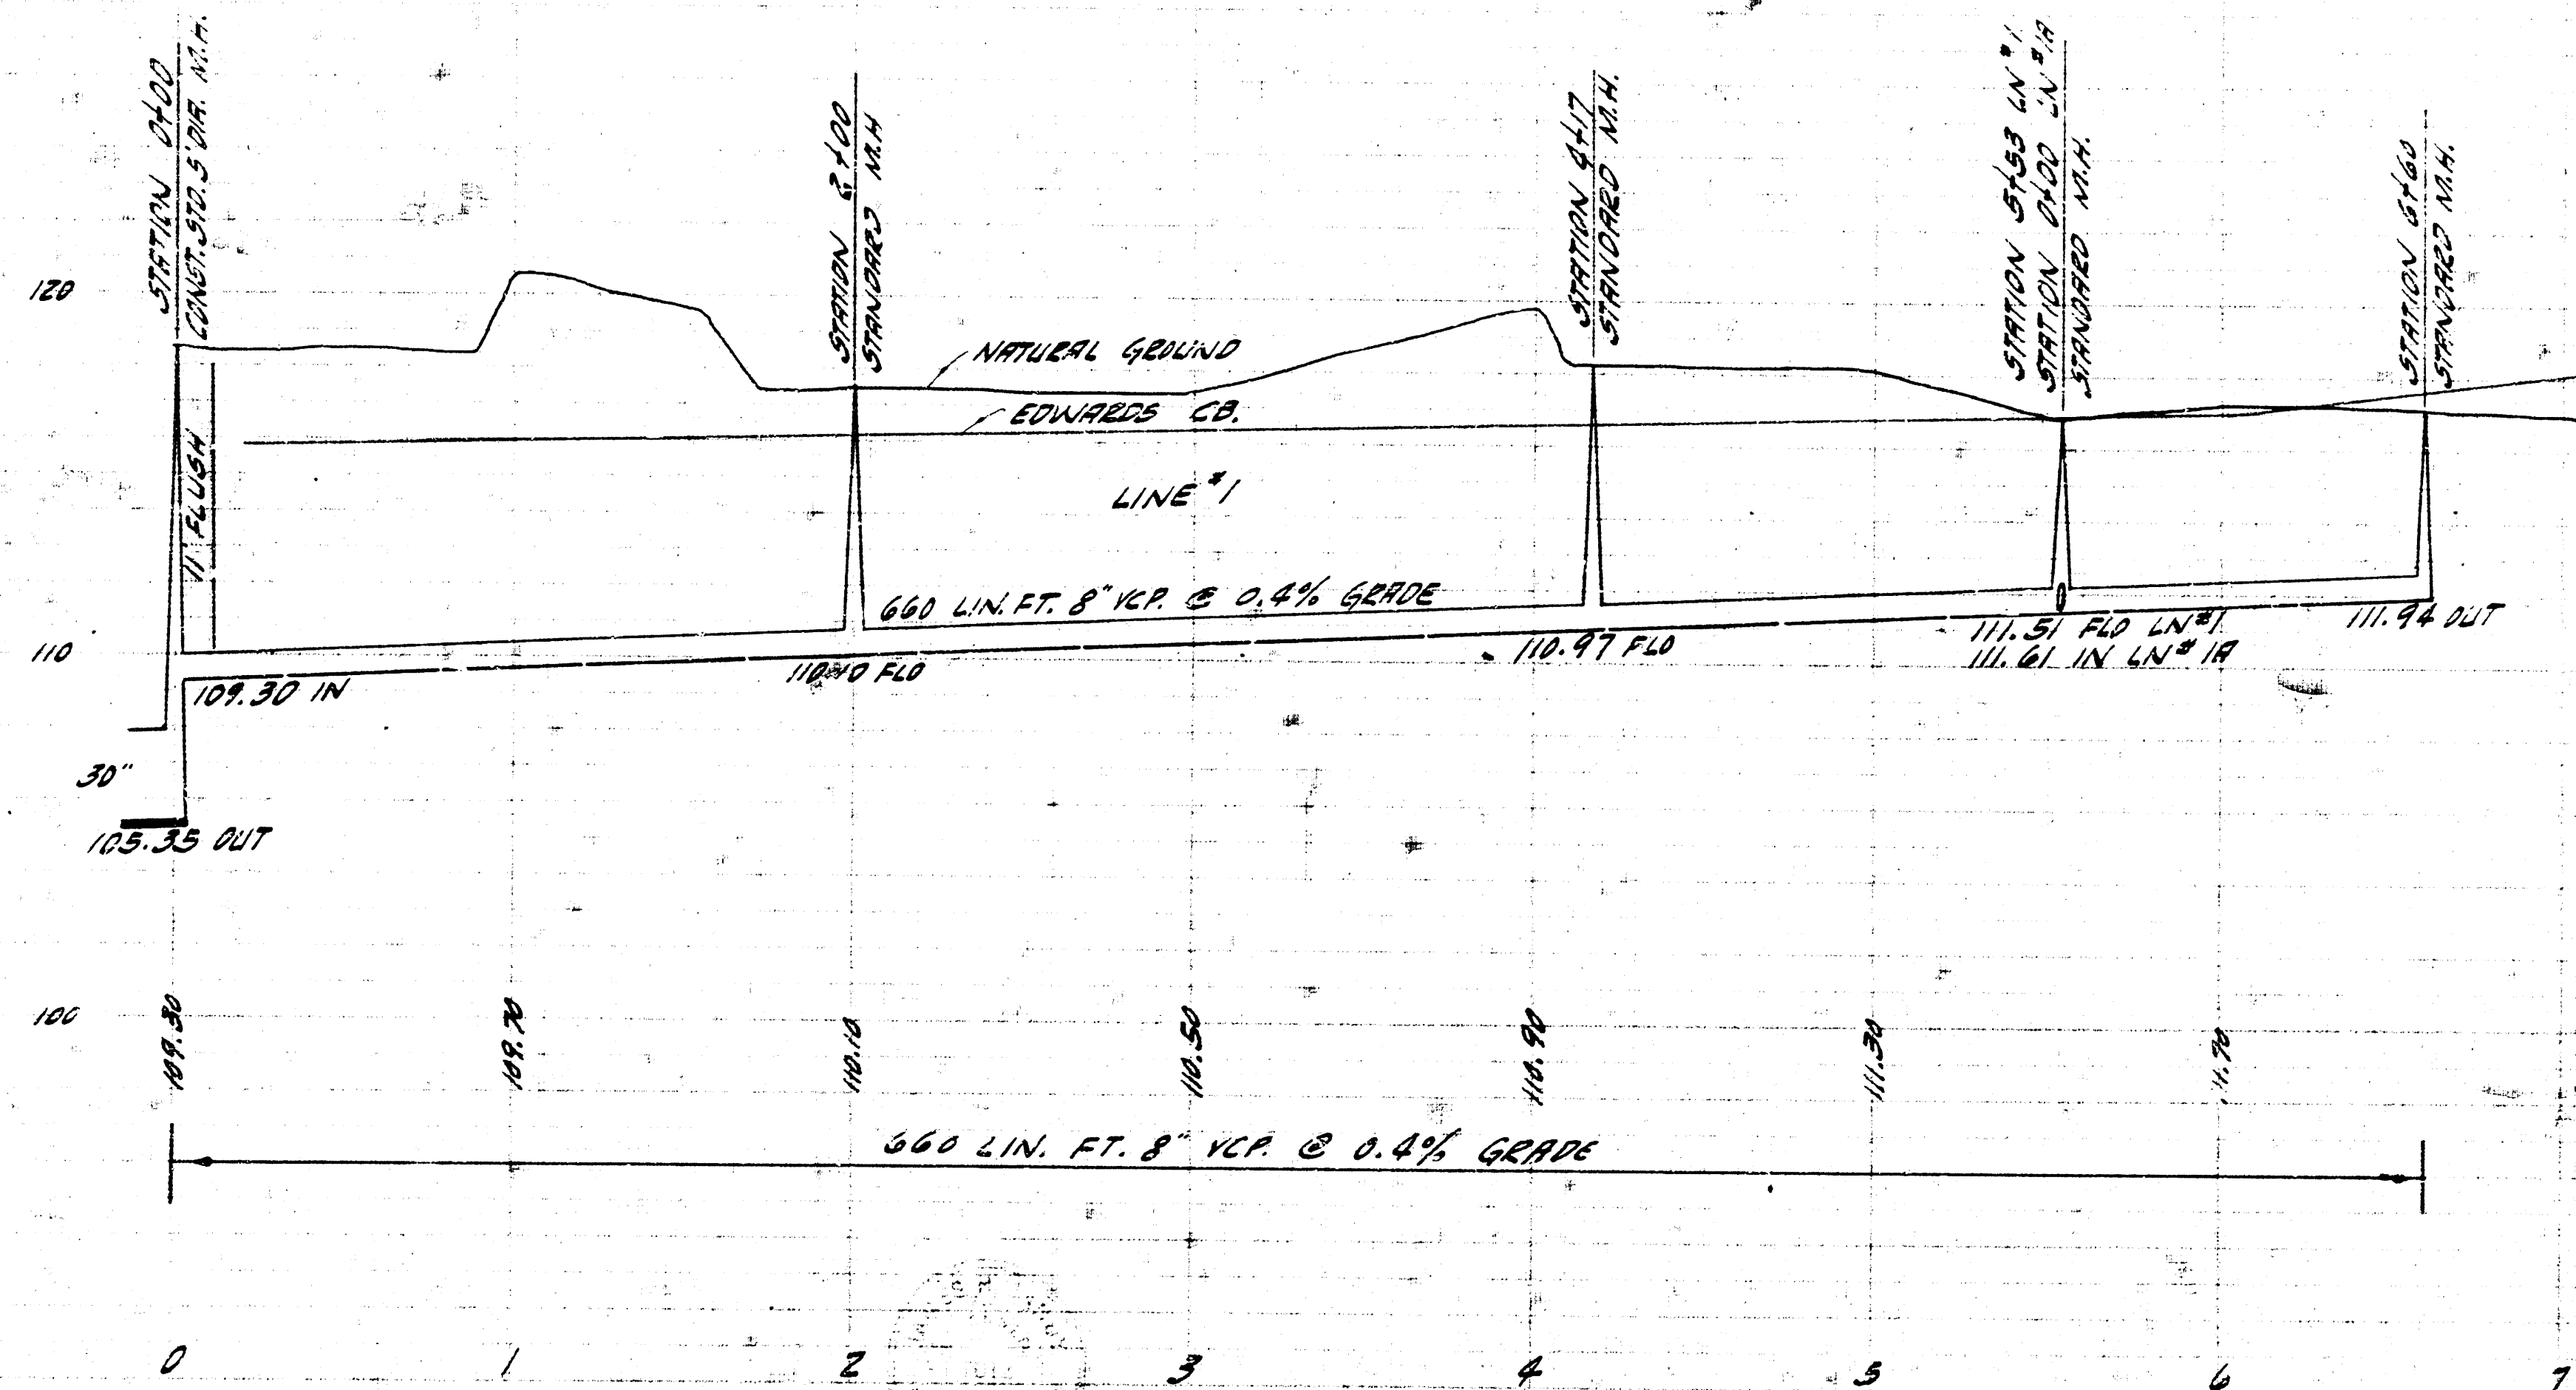

LATERAL TO SANITARY SEWER 22
CITY OF WICHITA, KANSAS
R.E. SMITH CITY ENGINEER
PROJ. NO. 629-60 DATE: OCT. 1959