


SCALE 1"=40'

B.M. 97.34 5' TOP E. CO. EDWARDS 10' N. OF N.E. 31ST ST. 50'

PLAN SCALE 1"=40'
PROFILE SCALE 1"=40' VERT. 1"=4' HORIZ.

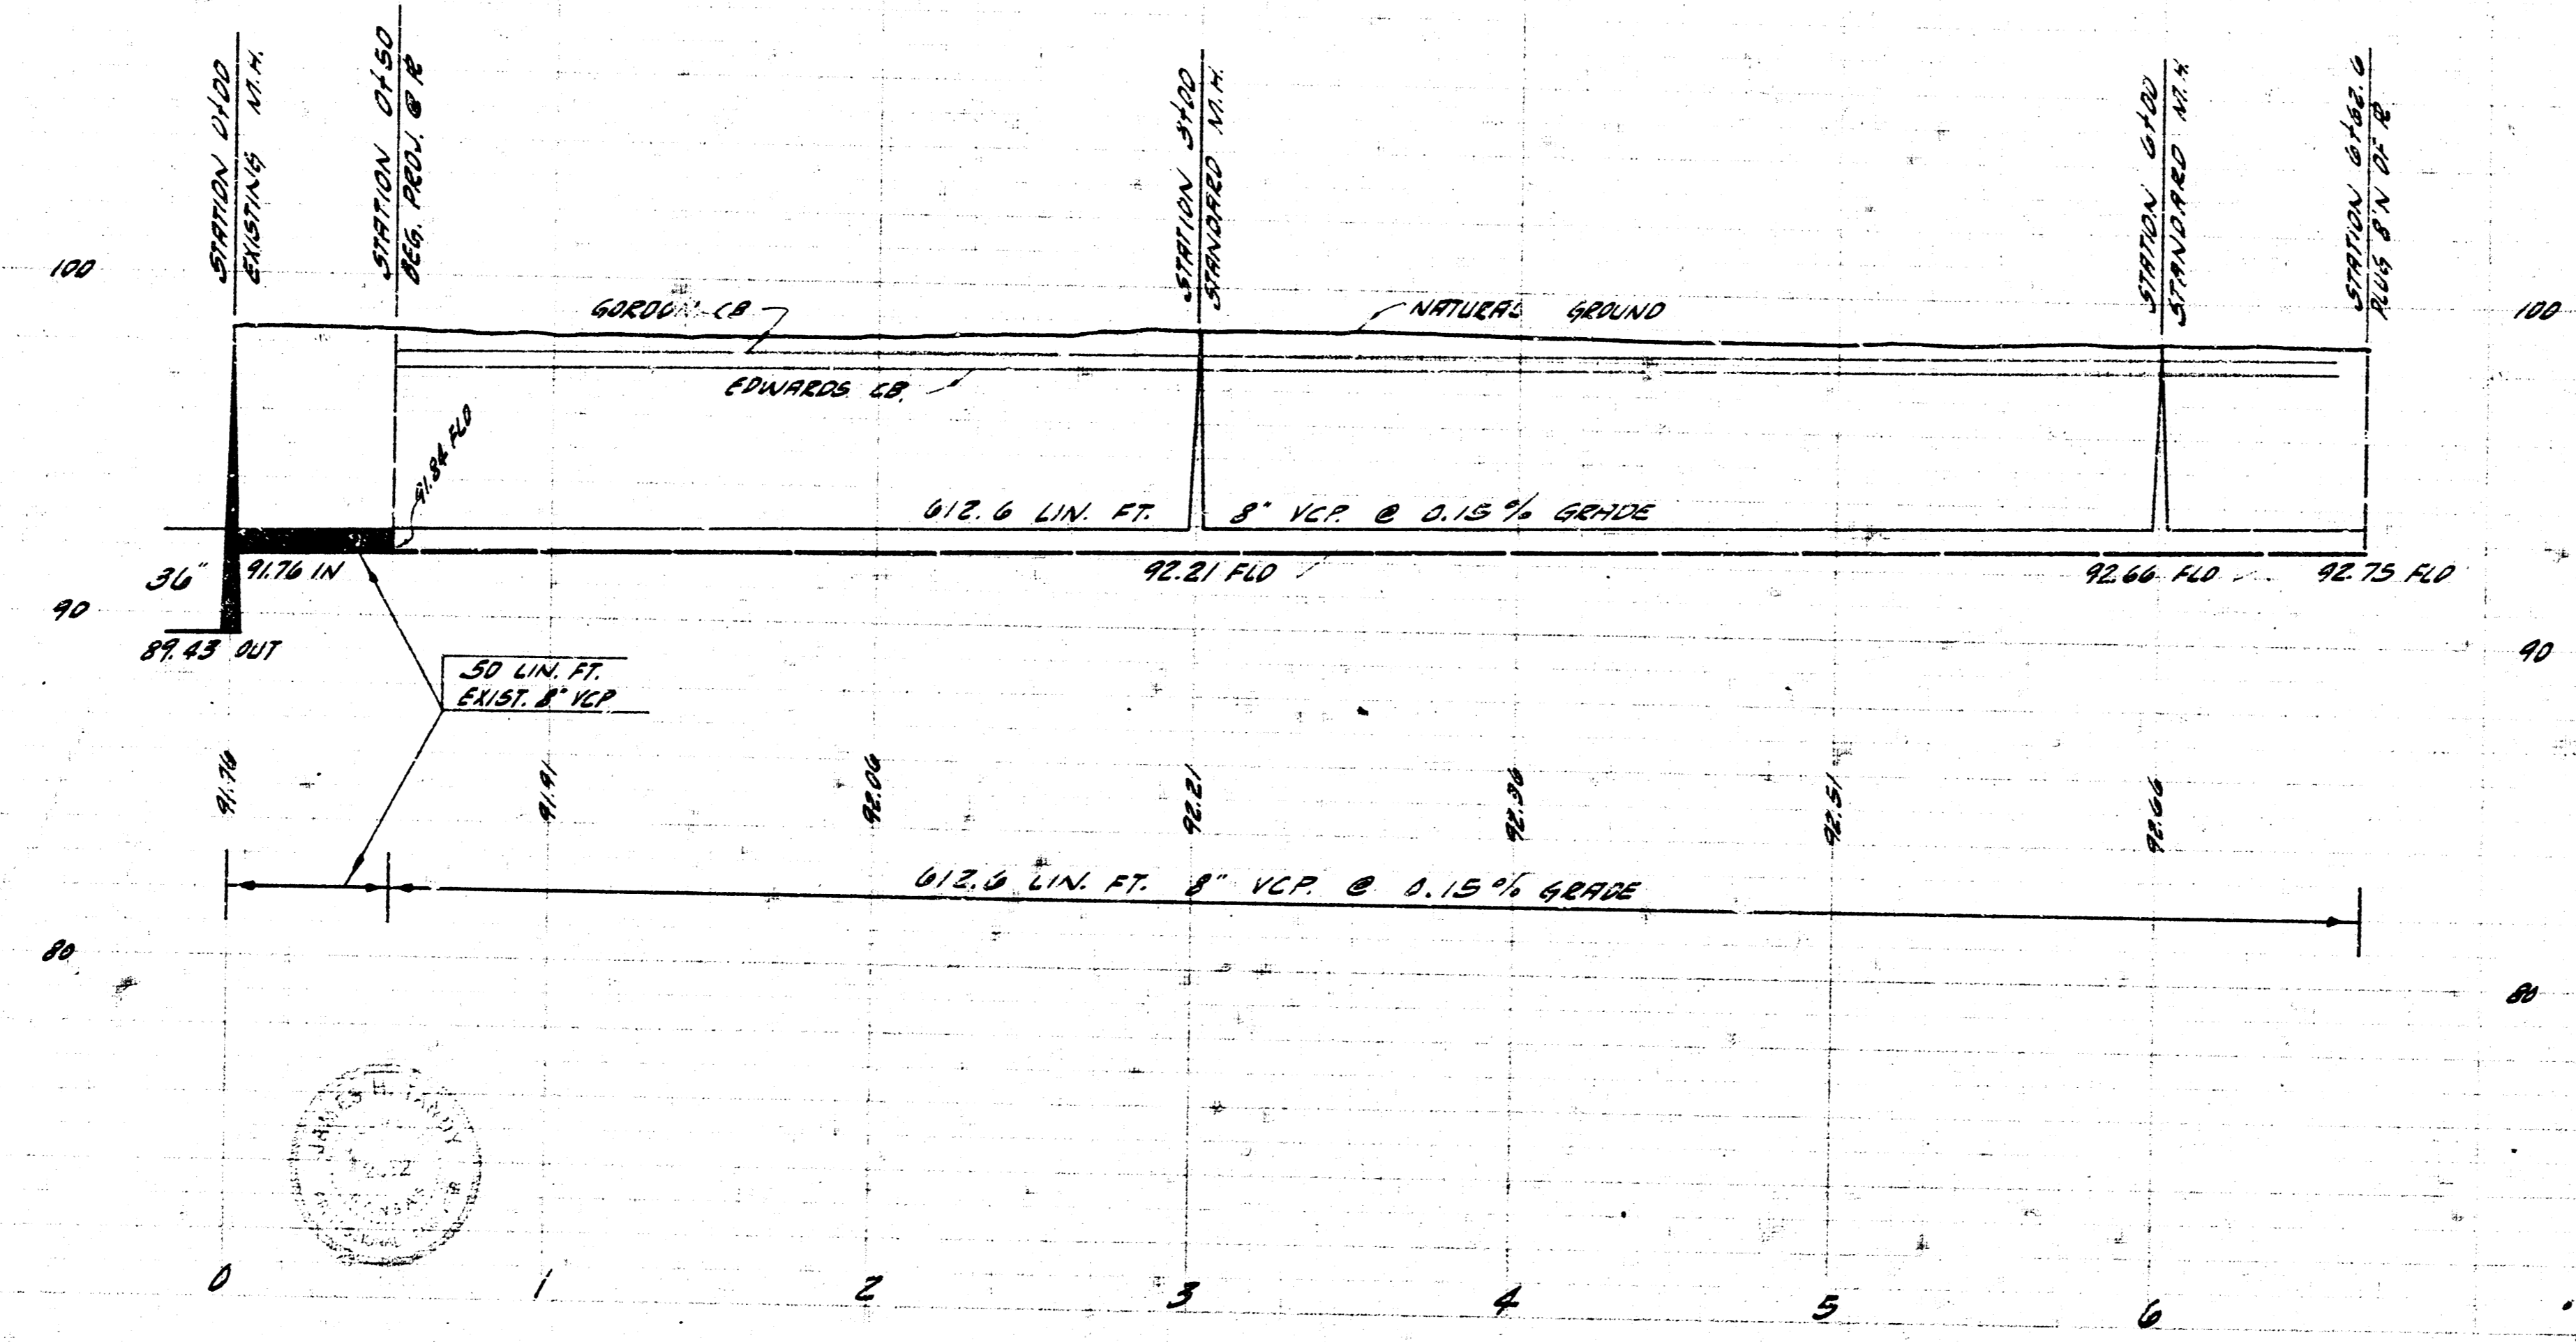

LATERAL TO SAN SEWER 22
CITY OF WICHITA, KANSAS
B.C. SMITH CITY ENGINEER
PROJ. NO. C27-91 DATE: NOV. 1959