
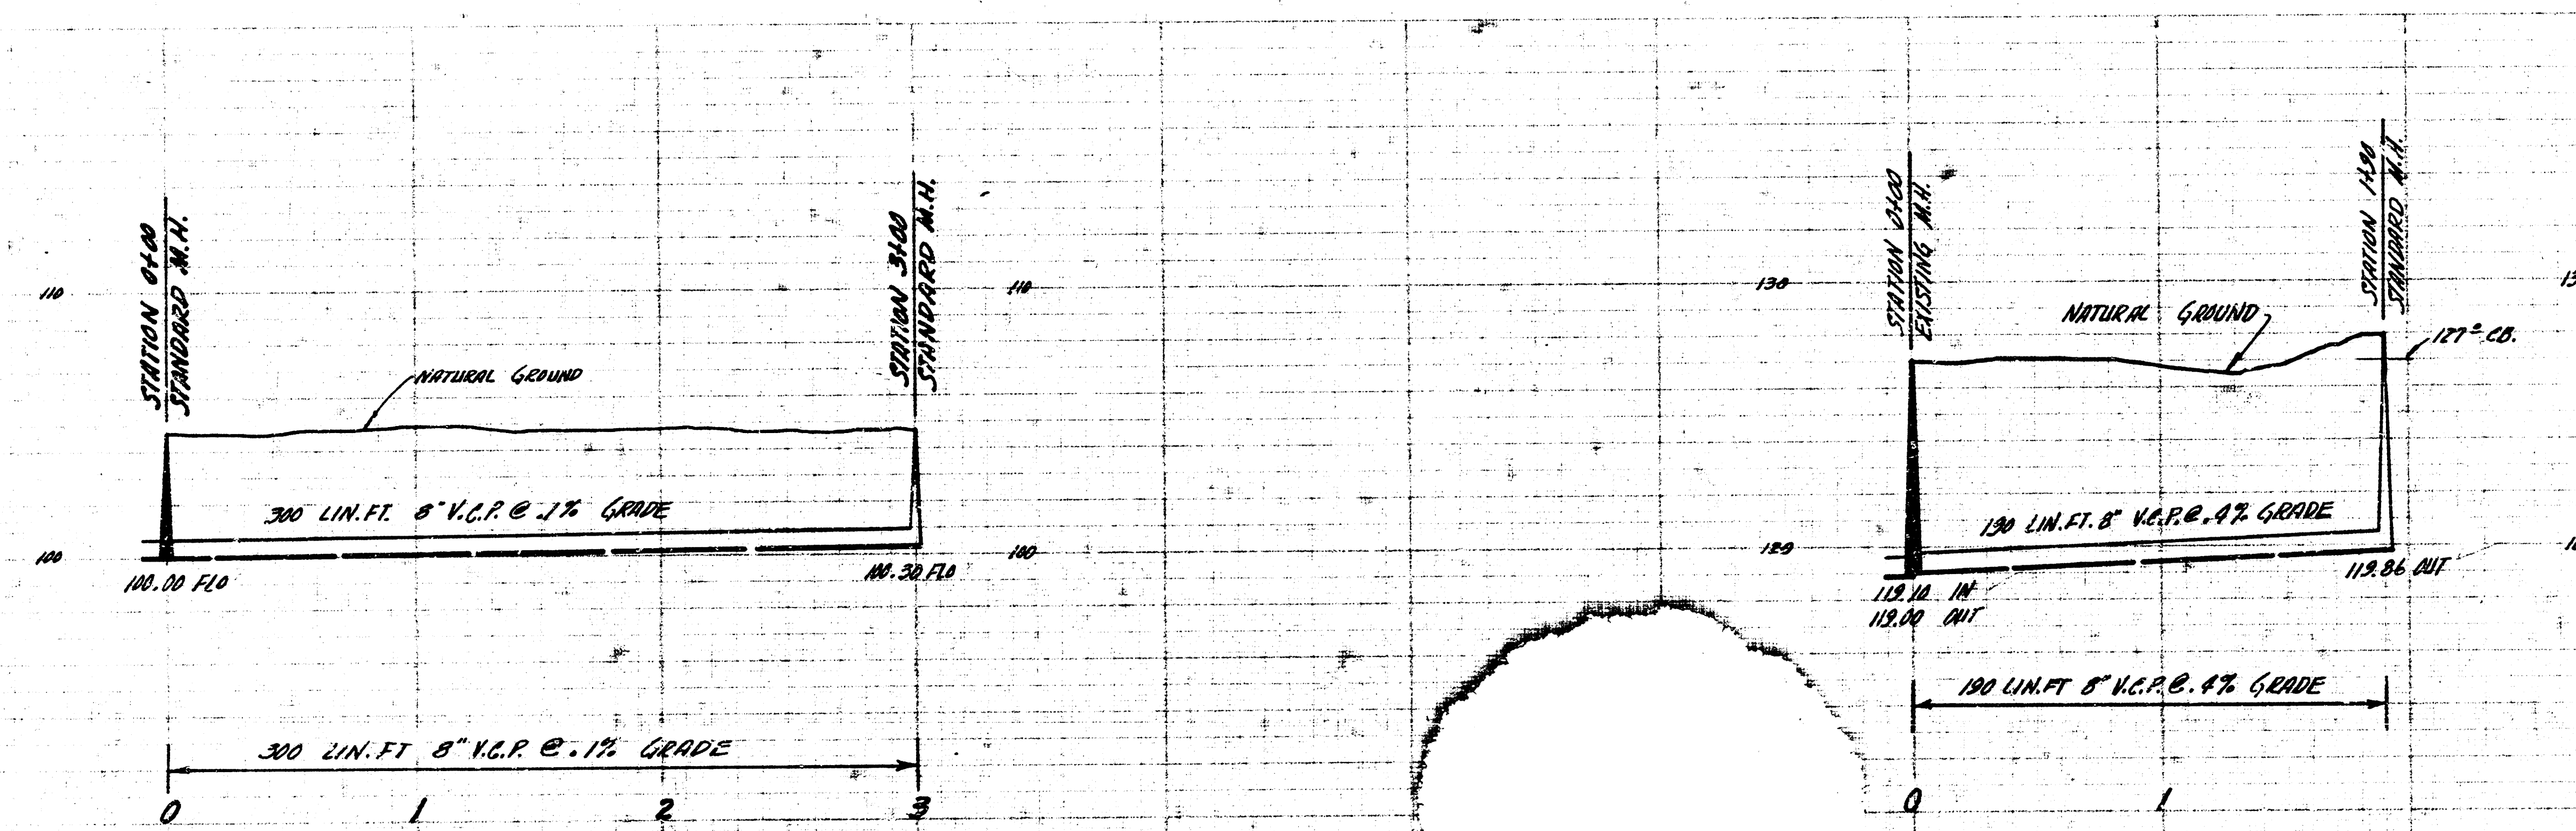


DRAWN BY - FRANKLIN
 CHECKED BY -
 DATE -

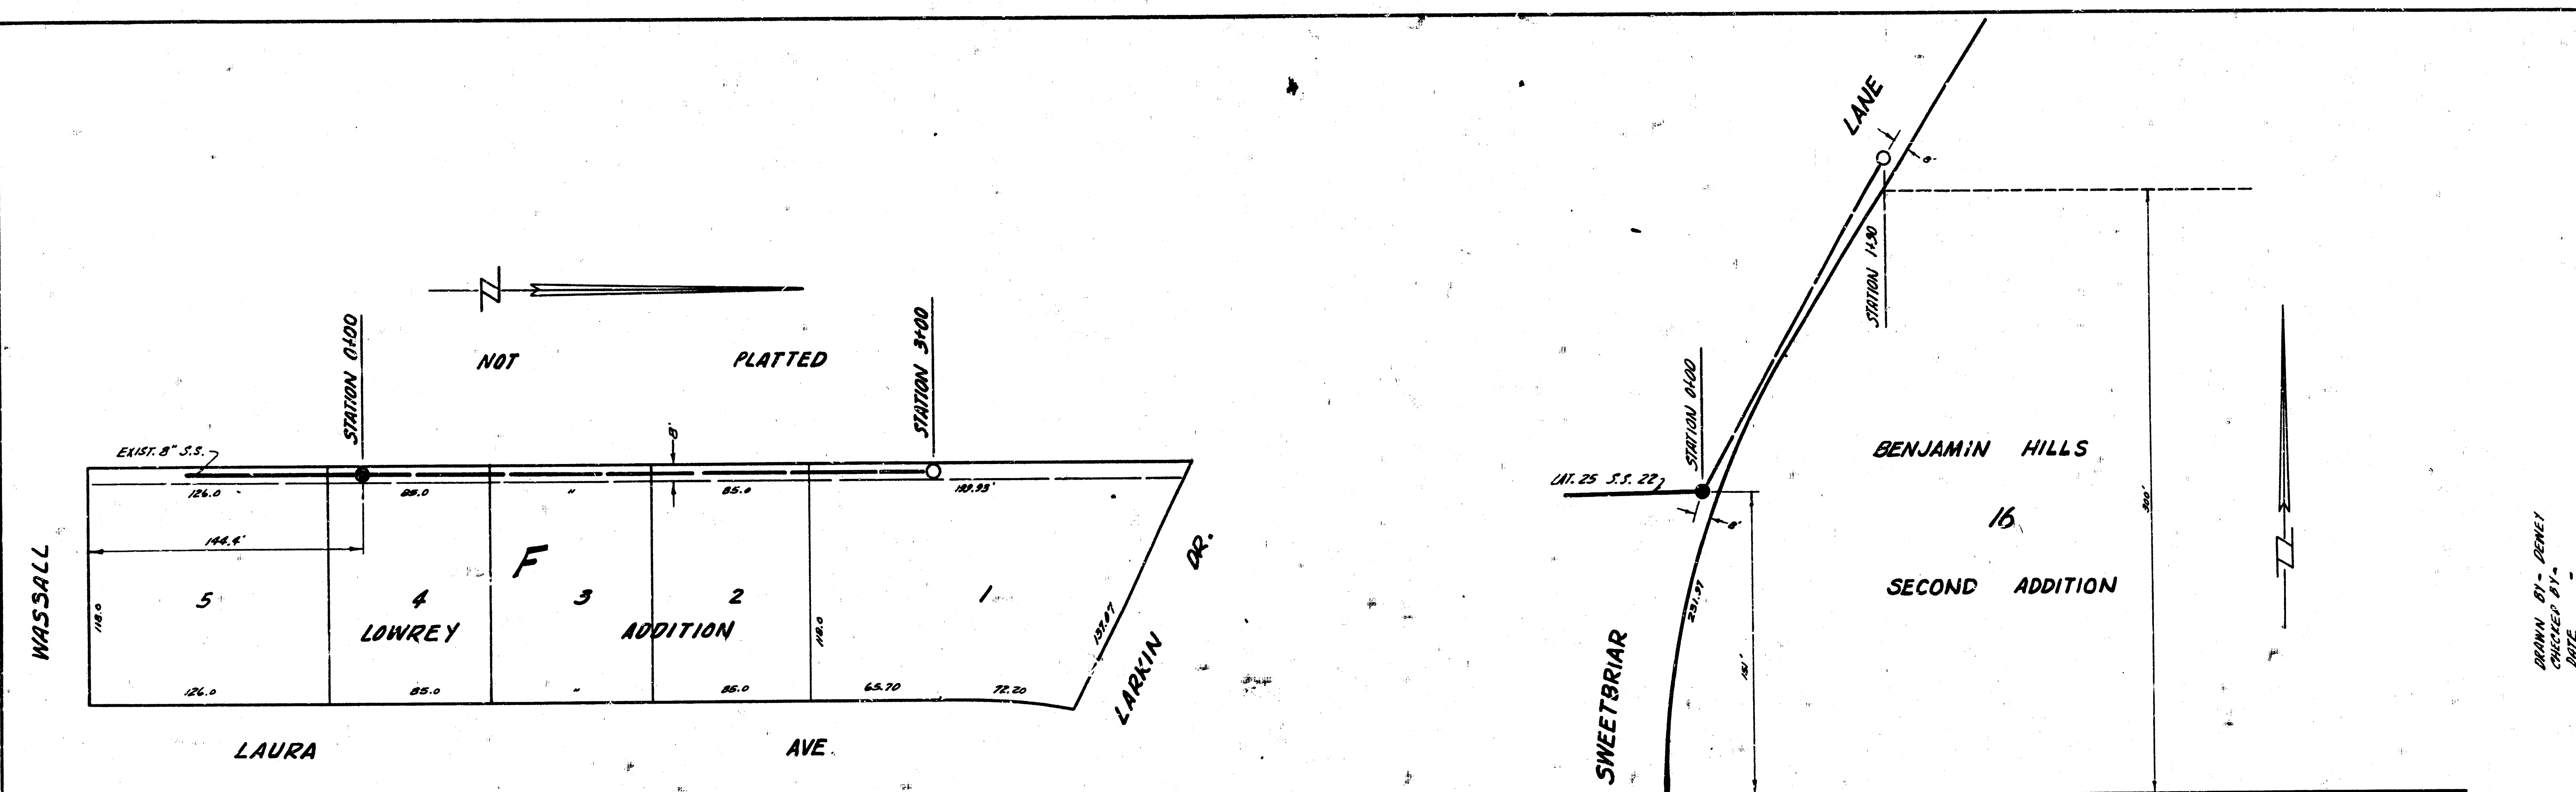

EXT. TO LAT. 36 SAN. SEWER 20
 CITY OF WICHITA KANSAS
 B.E. SMITH CITY ENGINEER
 PRIVATE JOB DATE

LATERAL 80, SAN. SEWER 22
 CITY OF WICHITA KANSAS
 B.E. SMITH CITY ENGINEER
 PROJ. NO. C22-10, DATE - May 1962