




Survey by C. M. M. S. Sh. 134  
 Checked by D. Chamber  
 Date

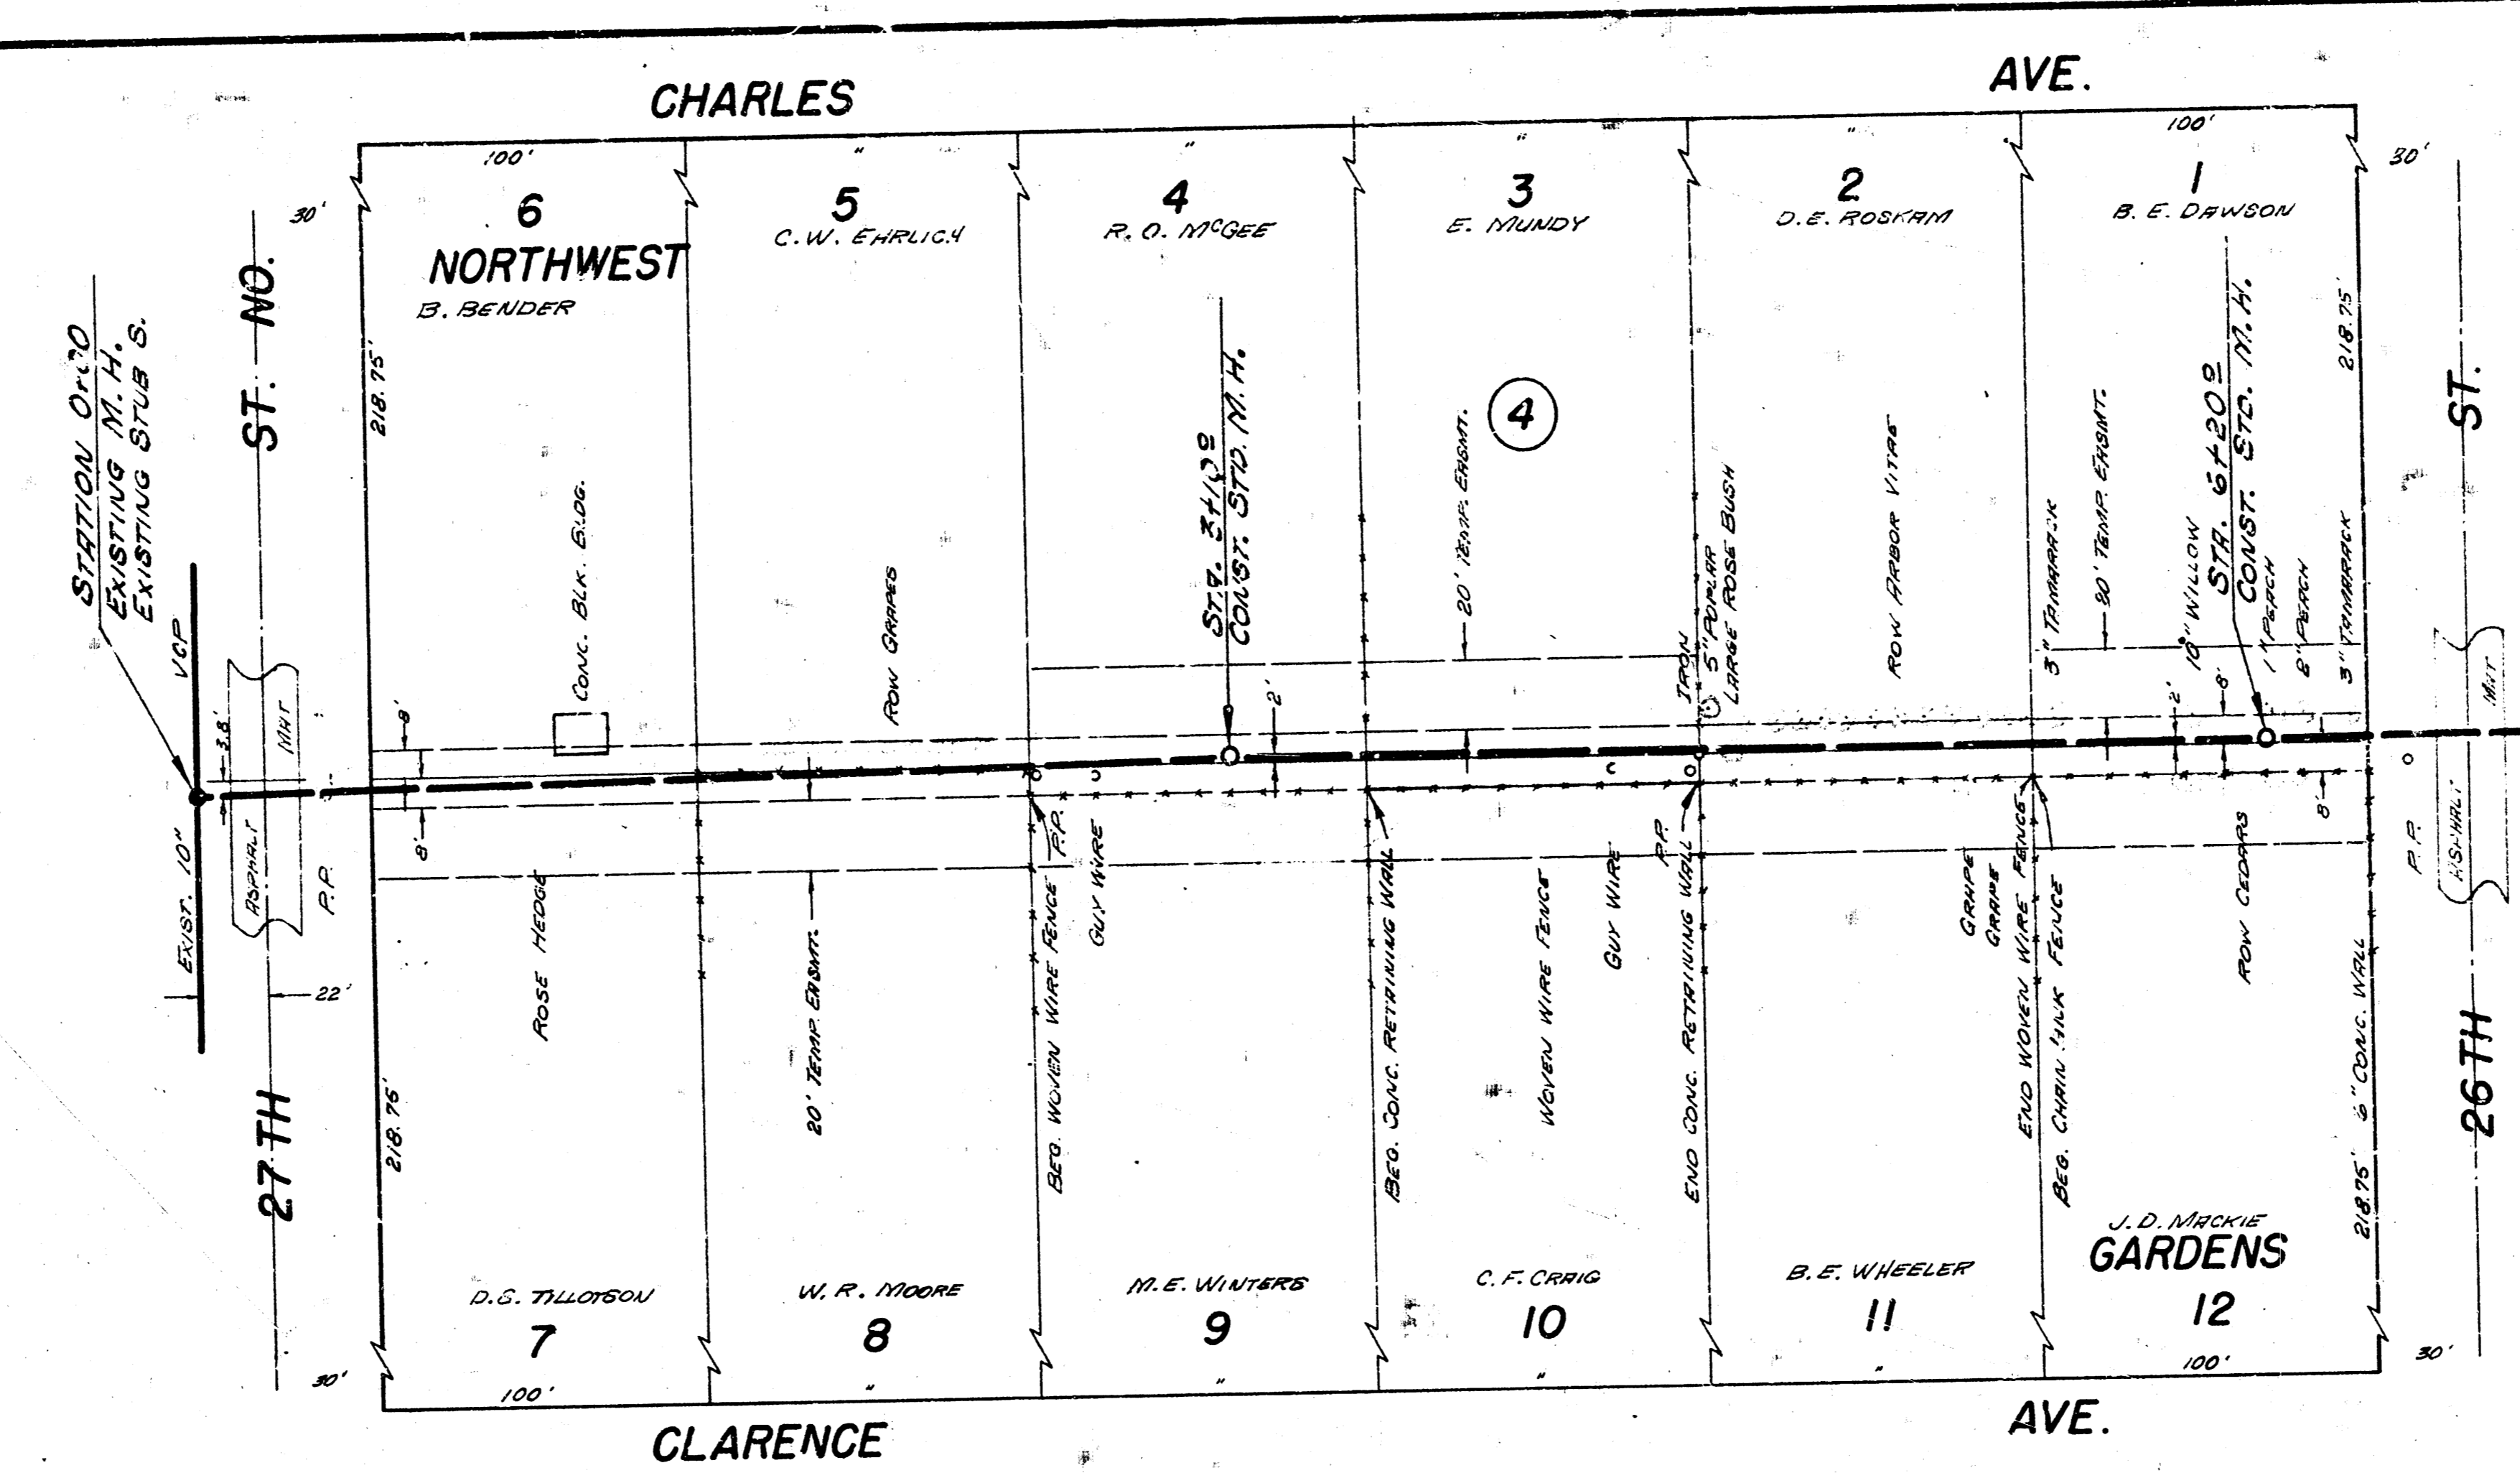

PLAN SCALE 1" = 40'  
 PROFILE SCALE 1" = 40' HOR.  
 1" = 4' VERT.

NOTE: TO CONTRACTOR  
 REPLACE HWT WITH 4" DIA. PLIC COUG.  
 REPLACE ALL FENCE

B. M. 126.34 STANDARD W. S. AMIDON, @ 25TH W.

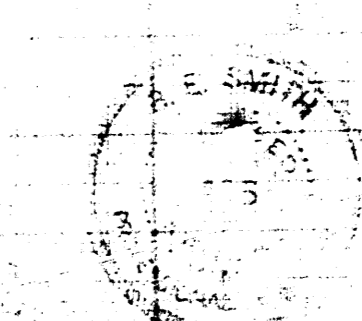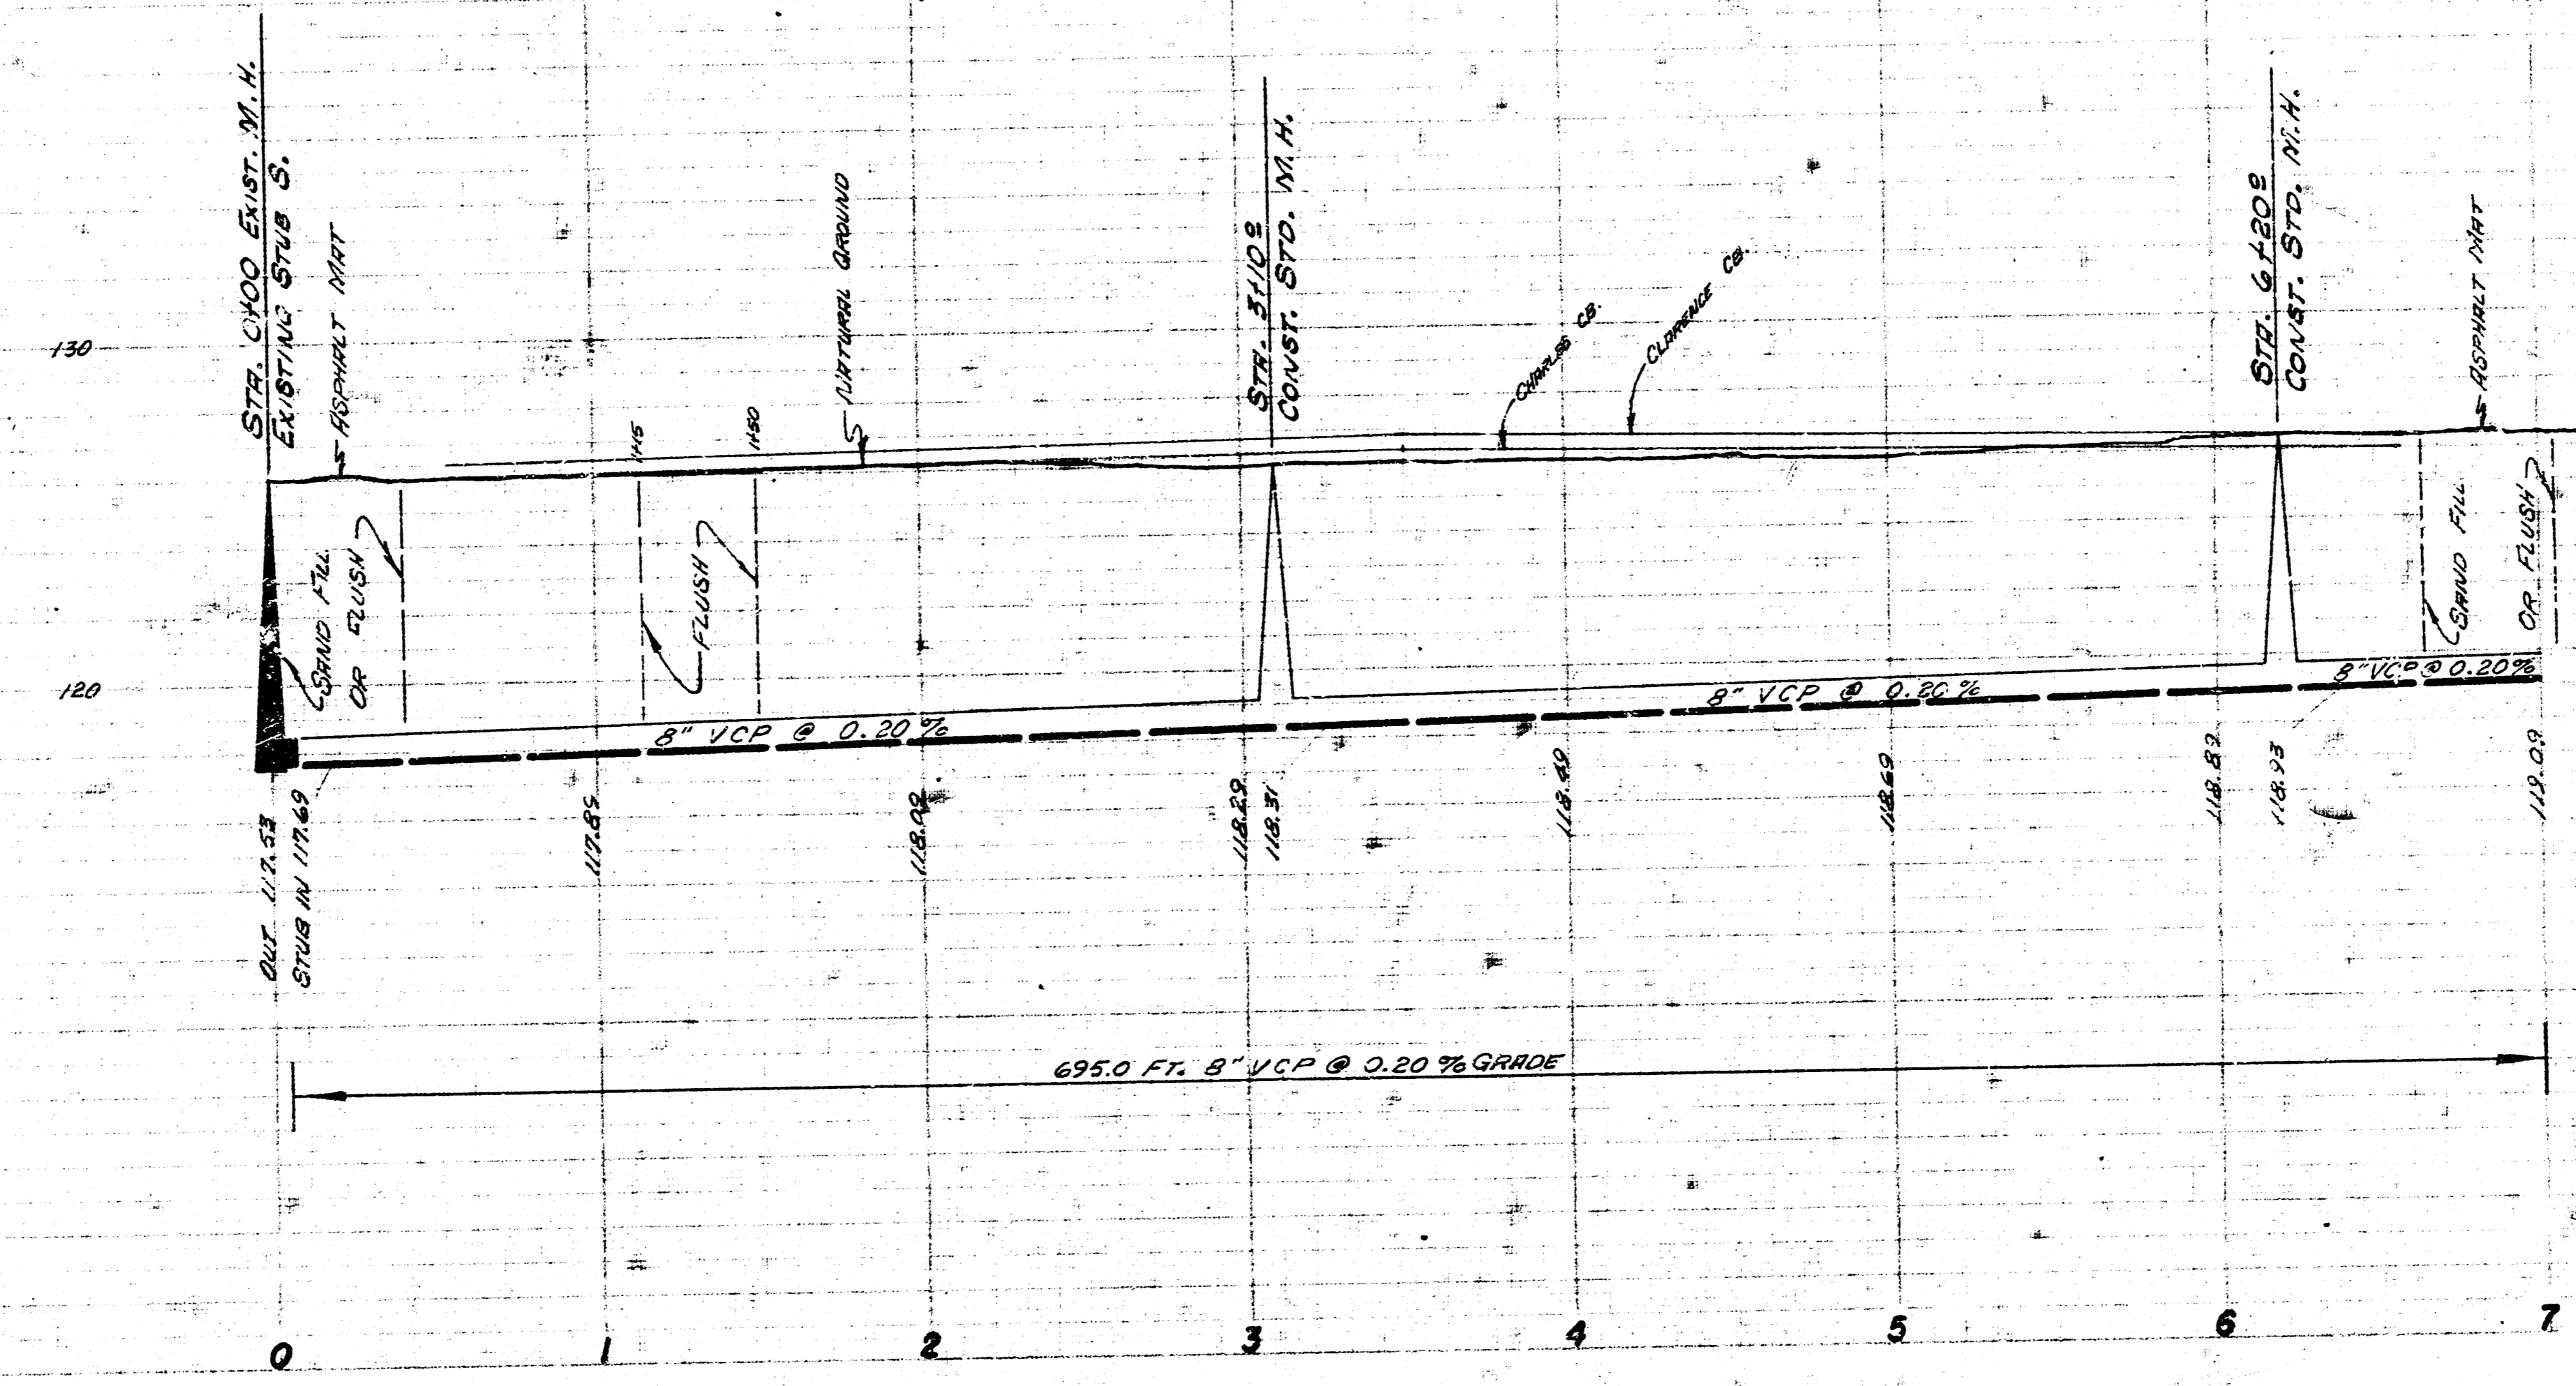

LAT. 92, S. S. NO. 22  
 CITY OF WICHITA, KANSAS  
 B. E. SMITH, CITY ENGINEER  
 PROJ. NO. C22-15 DATE MAR. 1963

1/2

