
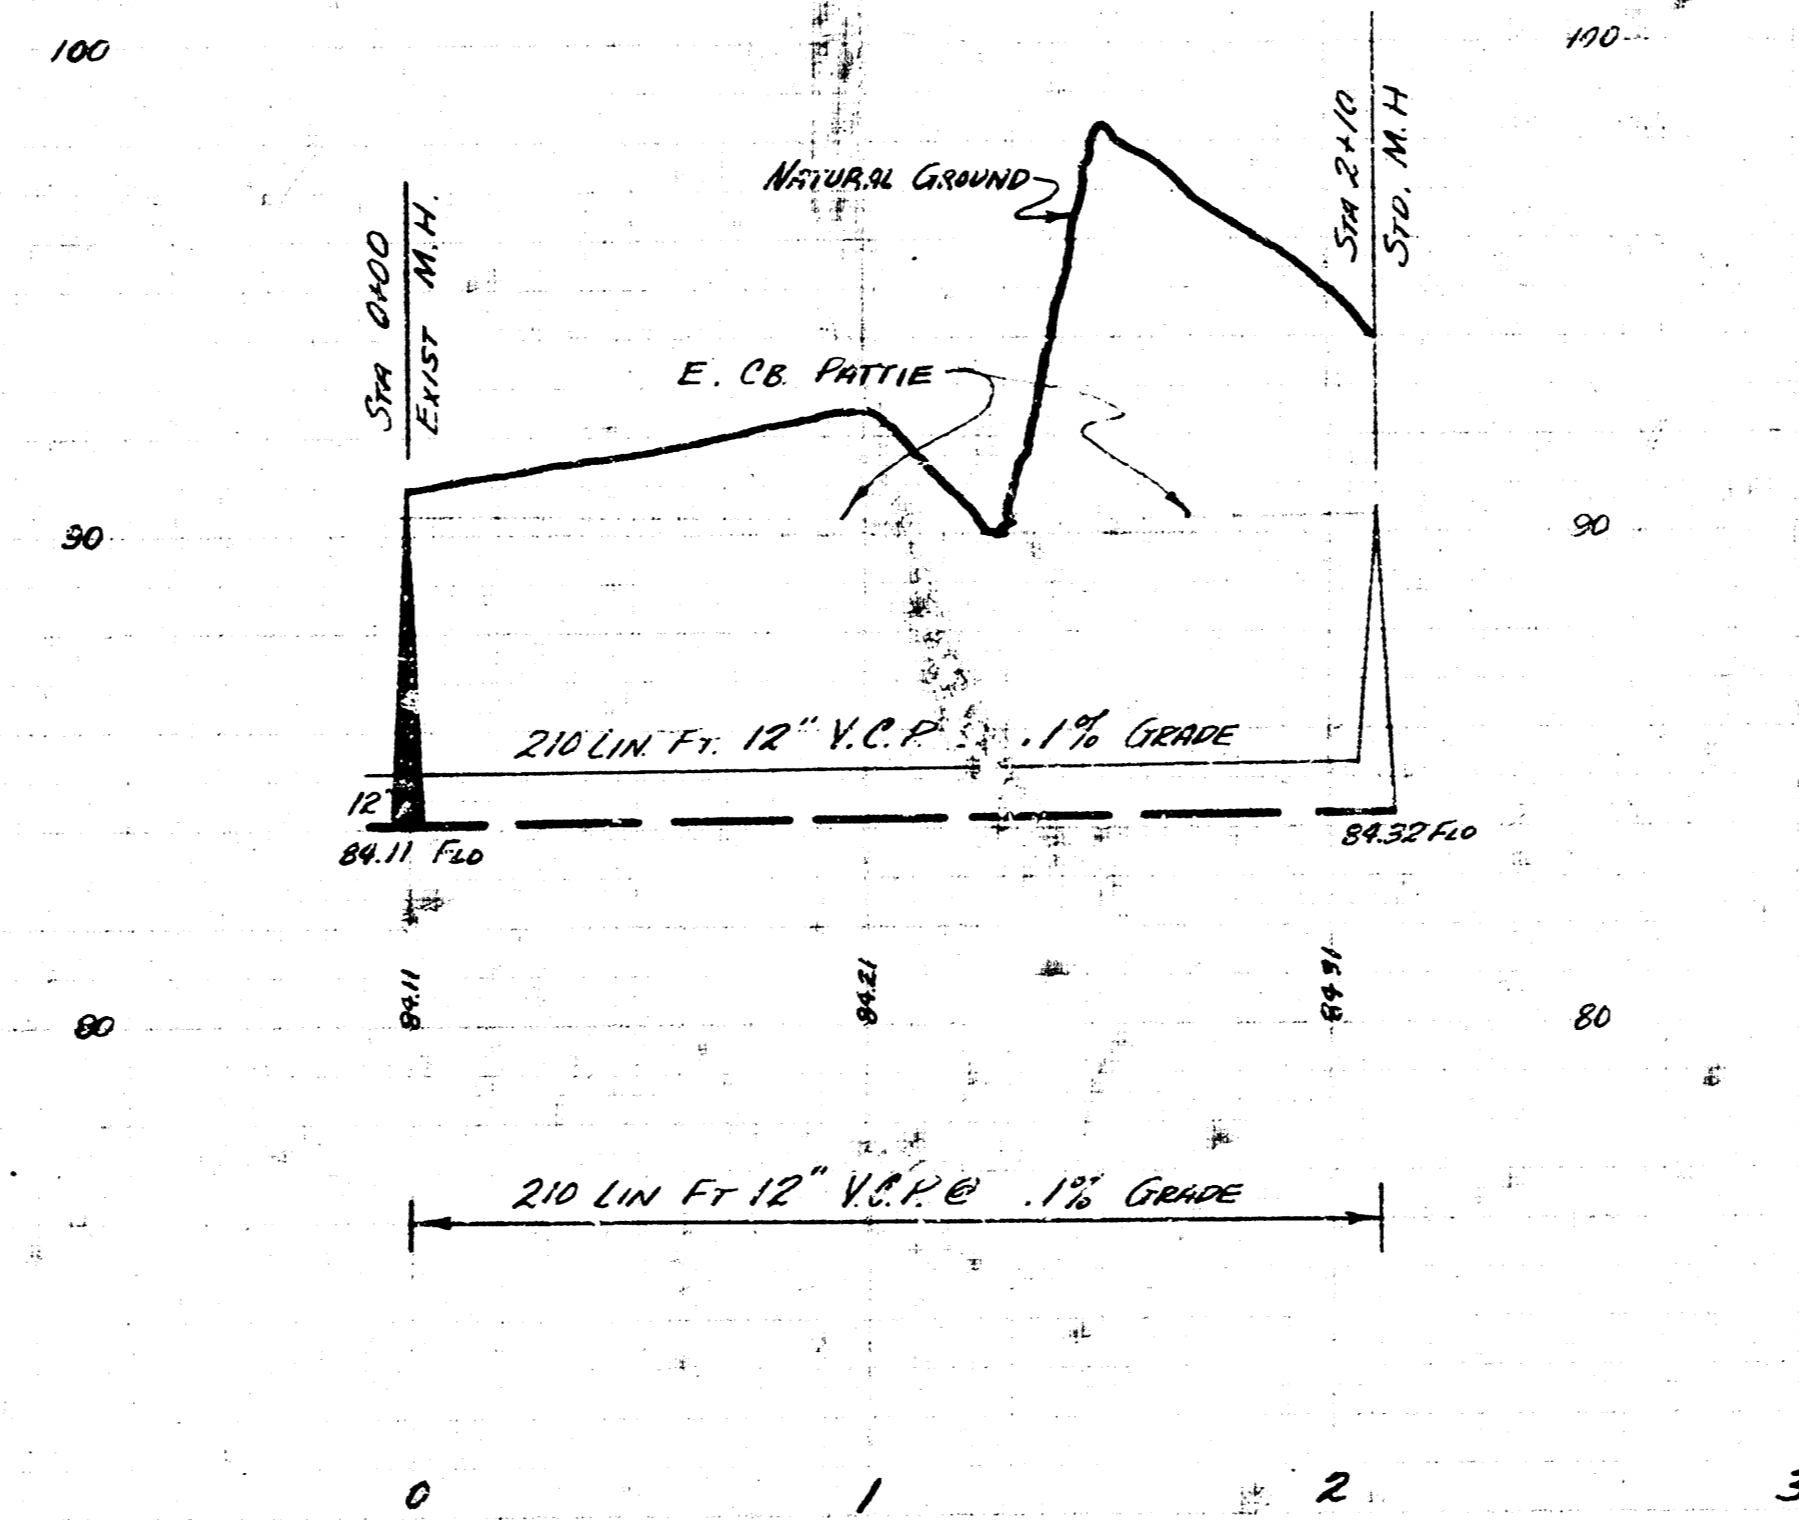


Survey By: KENNELER, BOB KOC
 Checked By: J. J. JAMES
 Date: FEB. 1956

B.M. 90.62 P in P.K.S. W. Co. PATTIE + NL. Peg Mar
 B.M. 90.81 N. Rim A.M. 0100

PLAN SCALE 1"=40'
 PROFILE SCALE 1"=10' HOR, 1"=4' VERTICAL

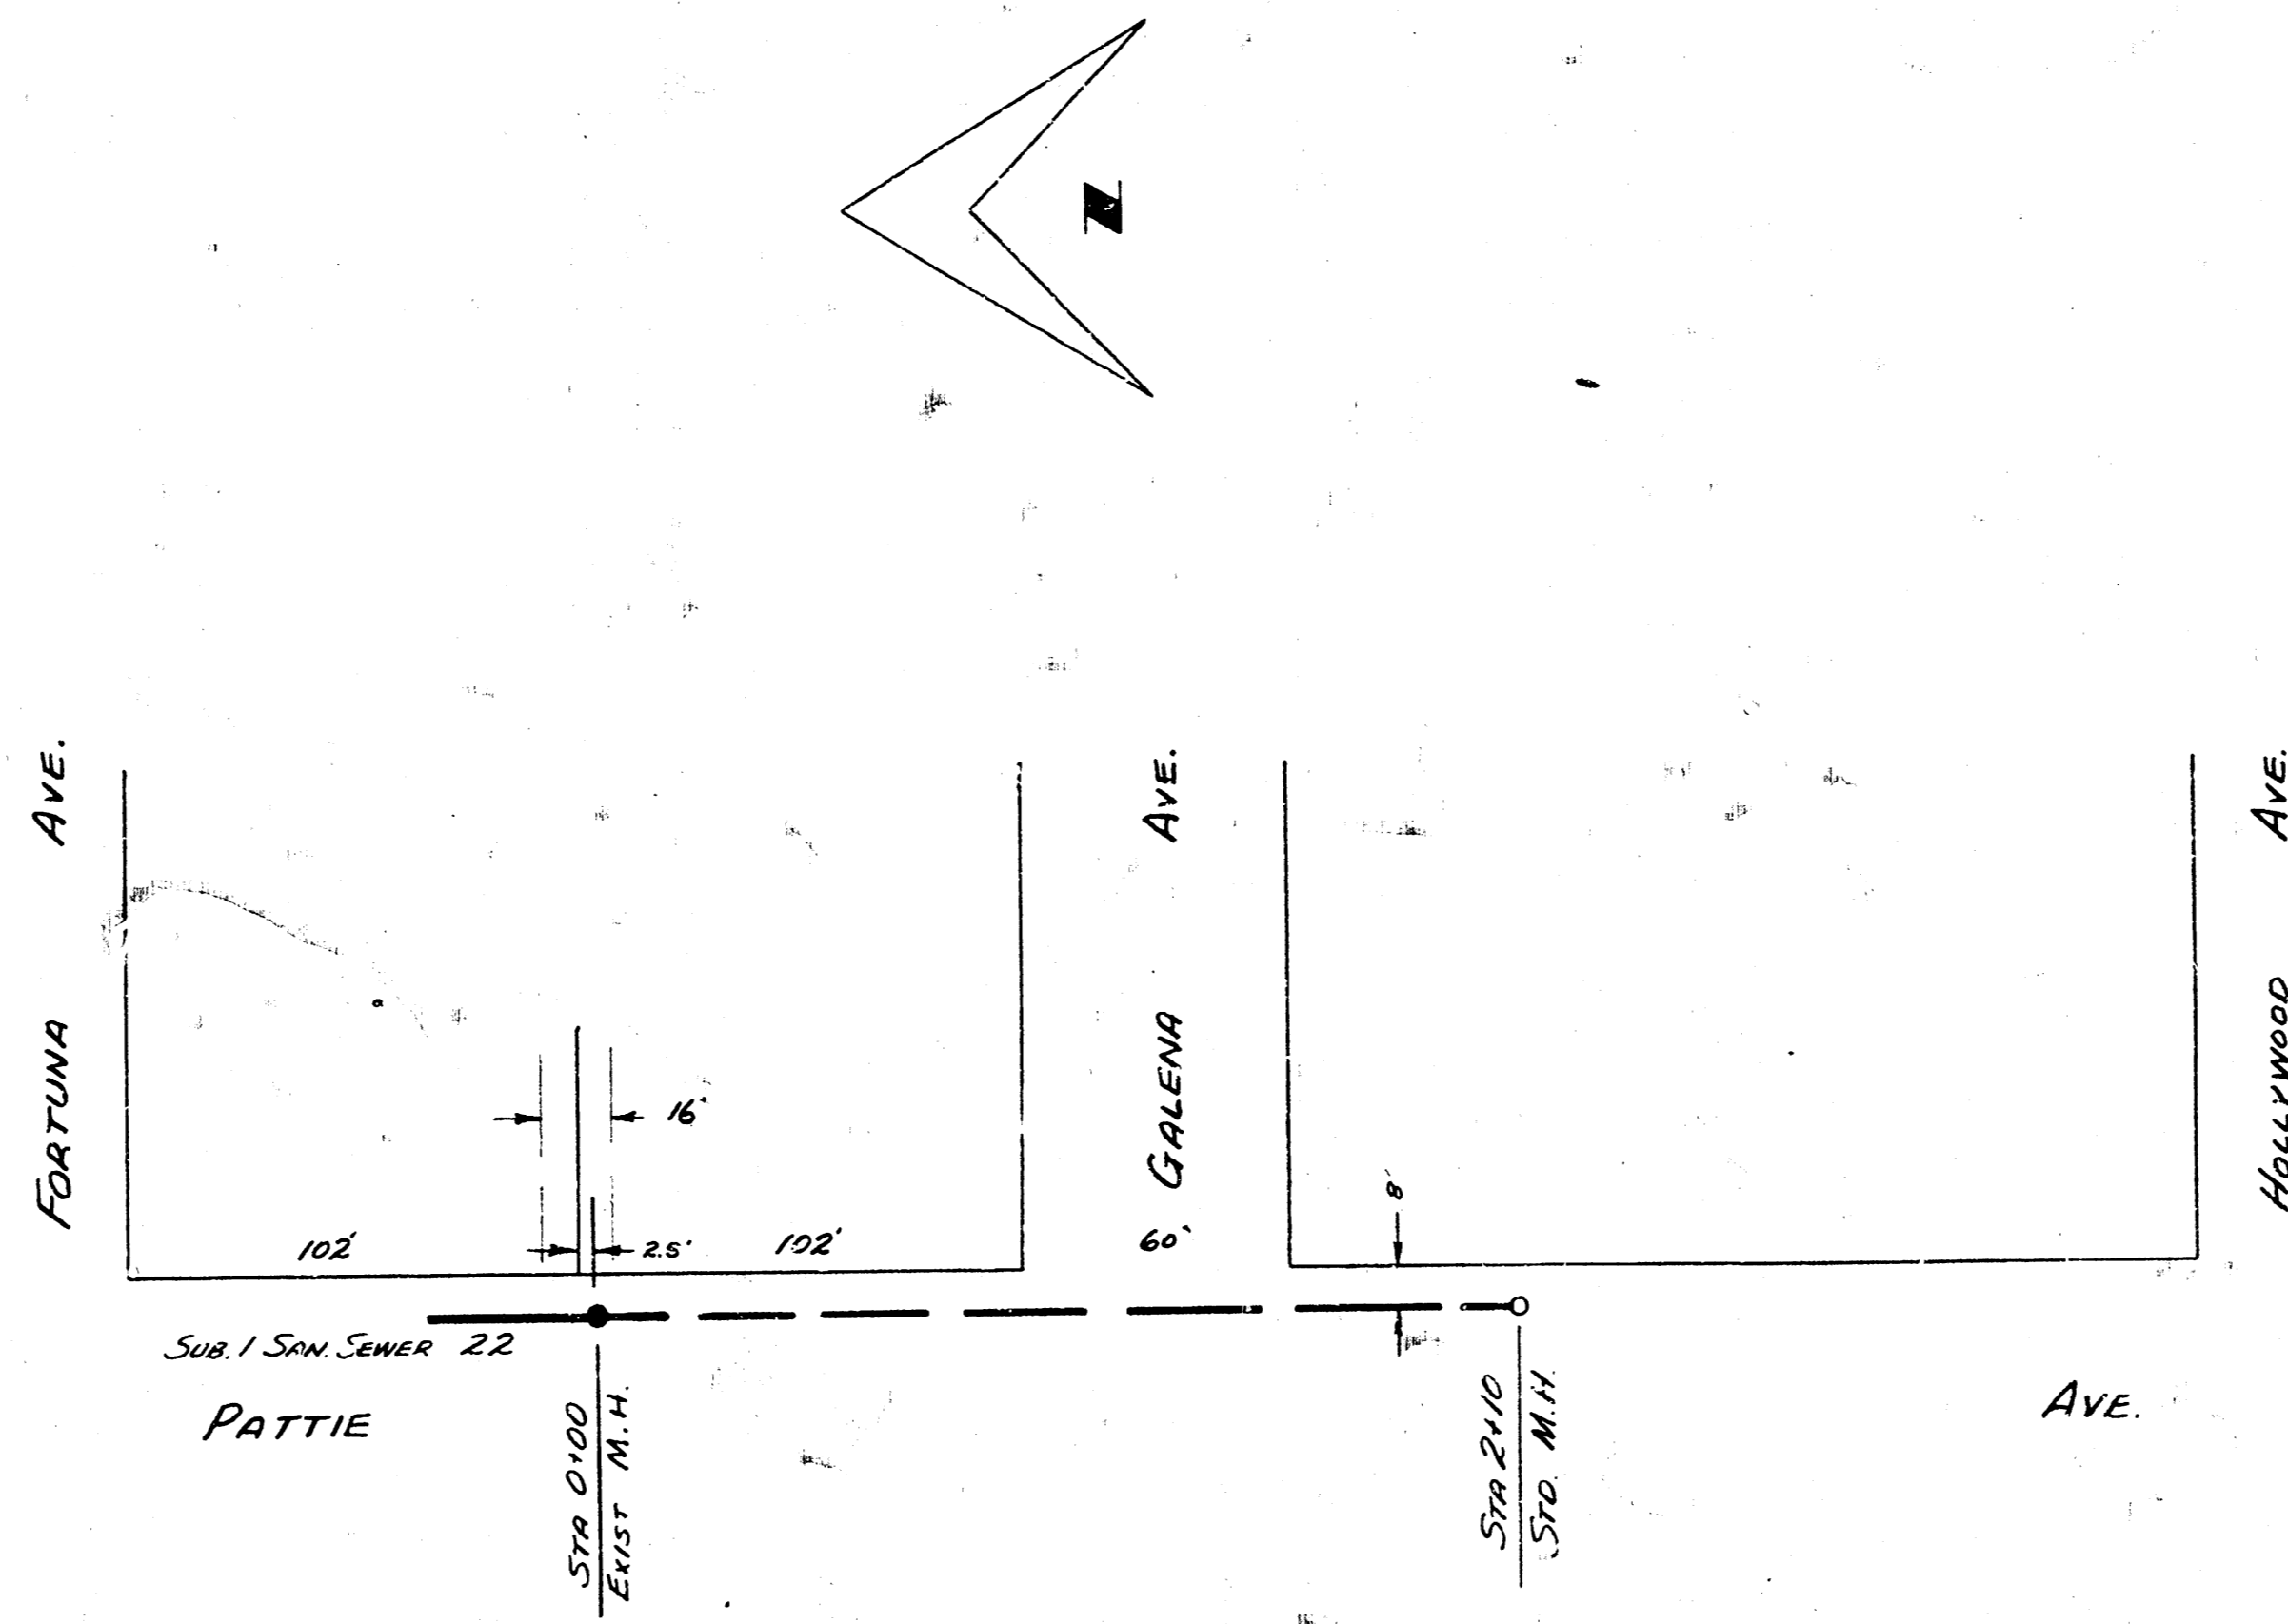

EXT. OF SUB. 1 SAN SEWER 22
 CITY OF WICHITA, KANSAS
 B.E. SMITH CITY ENGINEER
 FEB. 1956 PRIVATE JOB.