
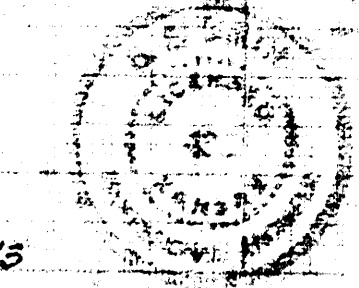
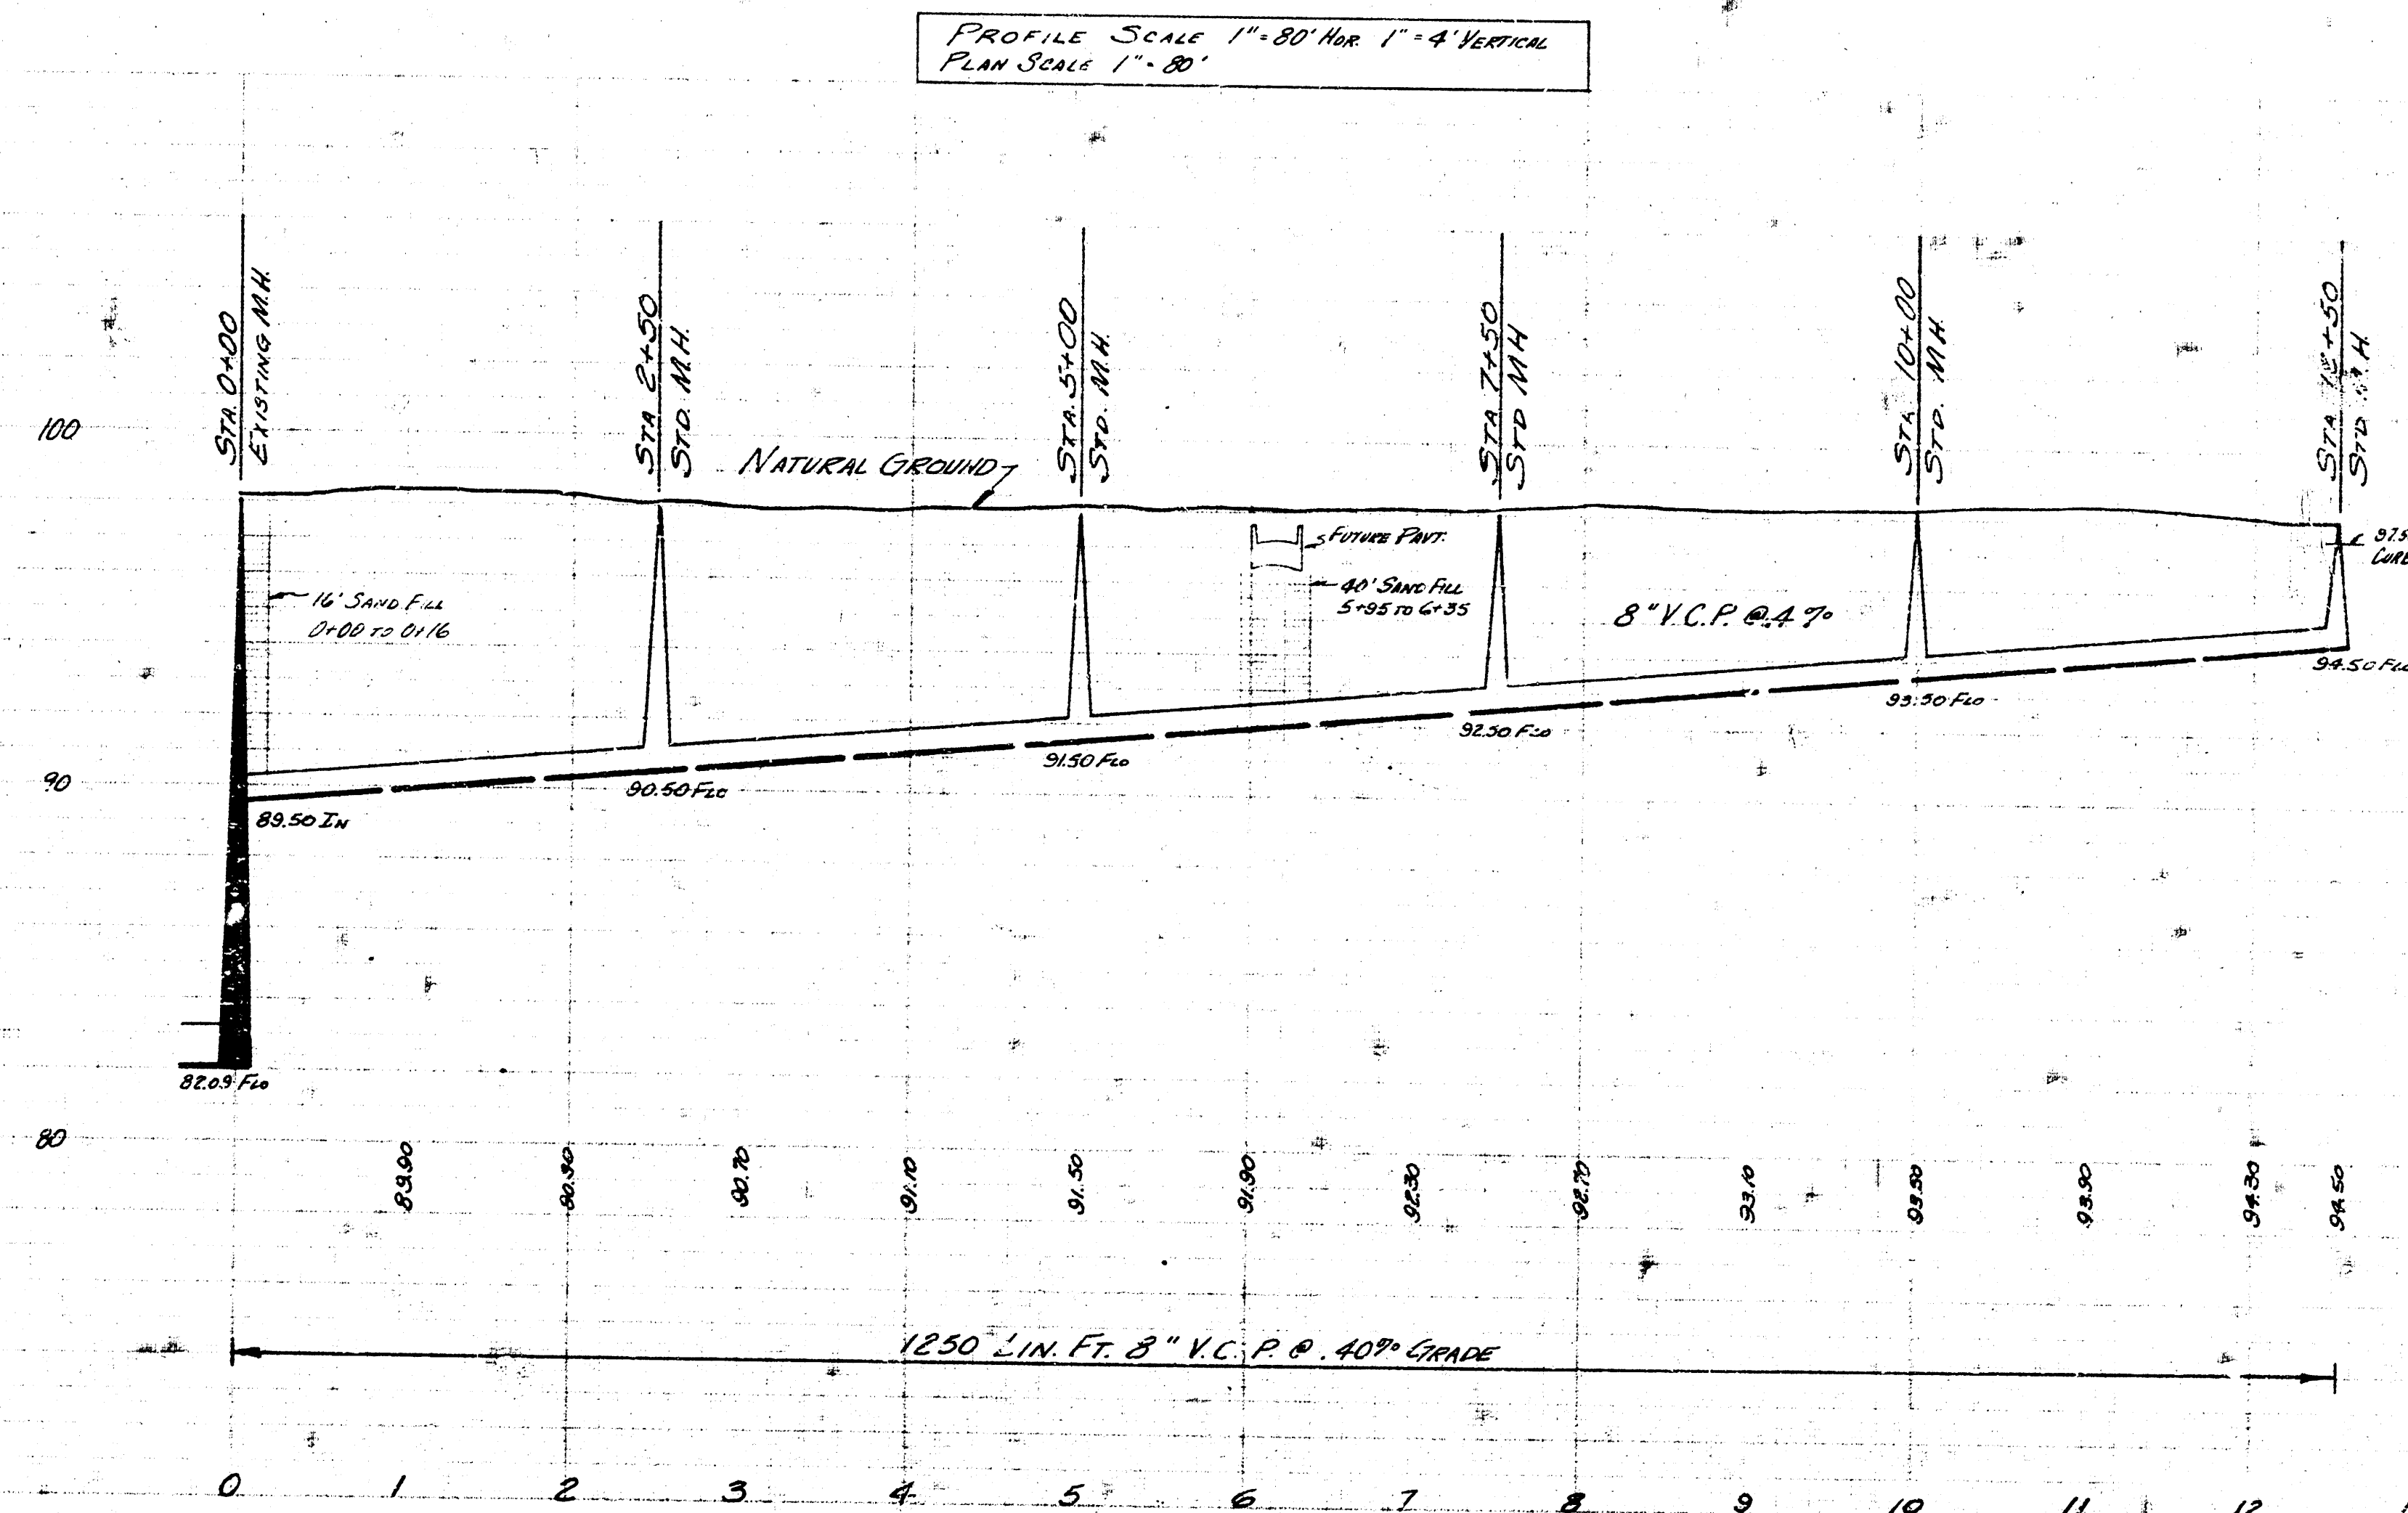


SURVEY C. MILD. NOTED BY CUNO  
PLAN D. SELLERS  
CHECKED FEB. 1955  
DATE

B.M. 9993 S.W. Cor. Conc. Pk. H<sub>2</sub>O. N.W. Corner 1/4 Sec. 22  
B.M. 9967 S.E. Cor. Conc. Pk. H<sub>2</sub>O. N.W. Corner 1/4 Sec. 22

N

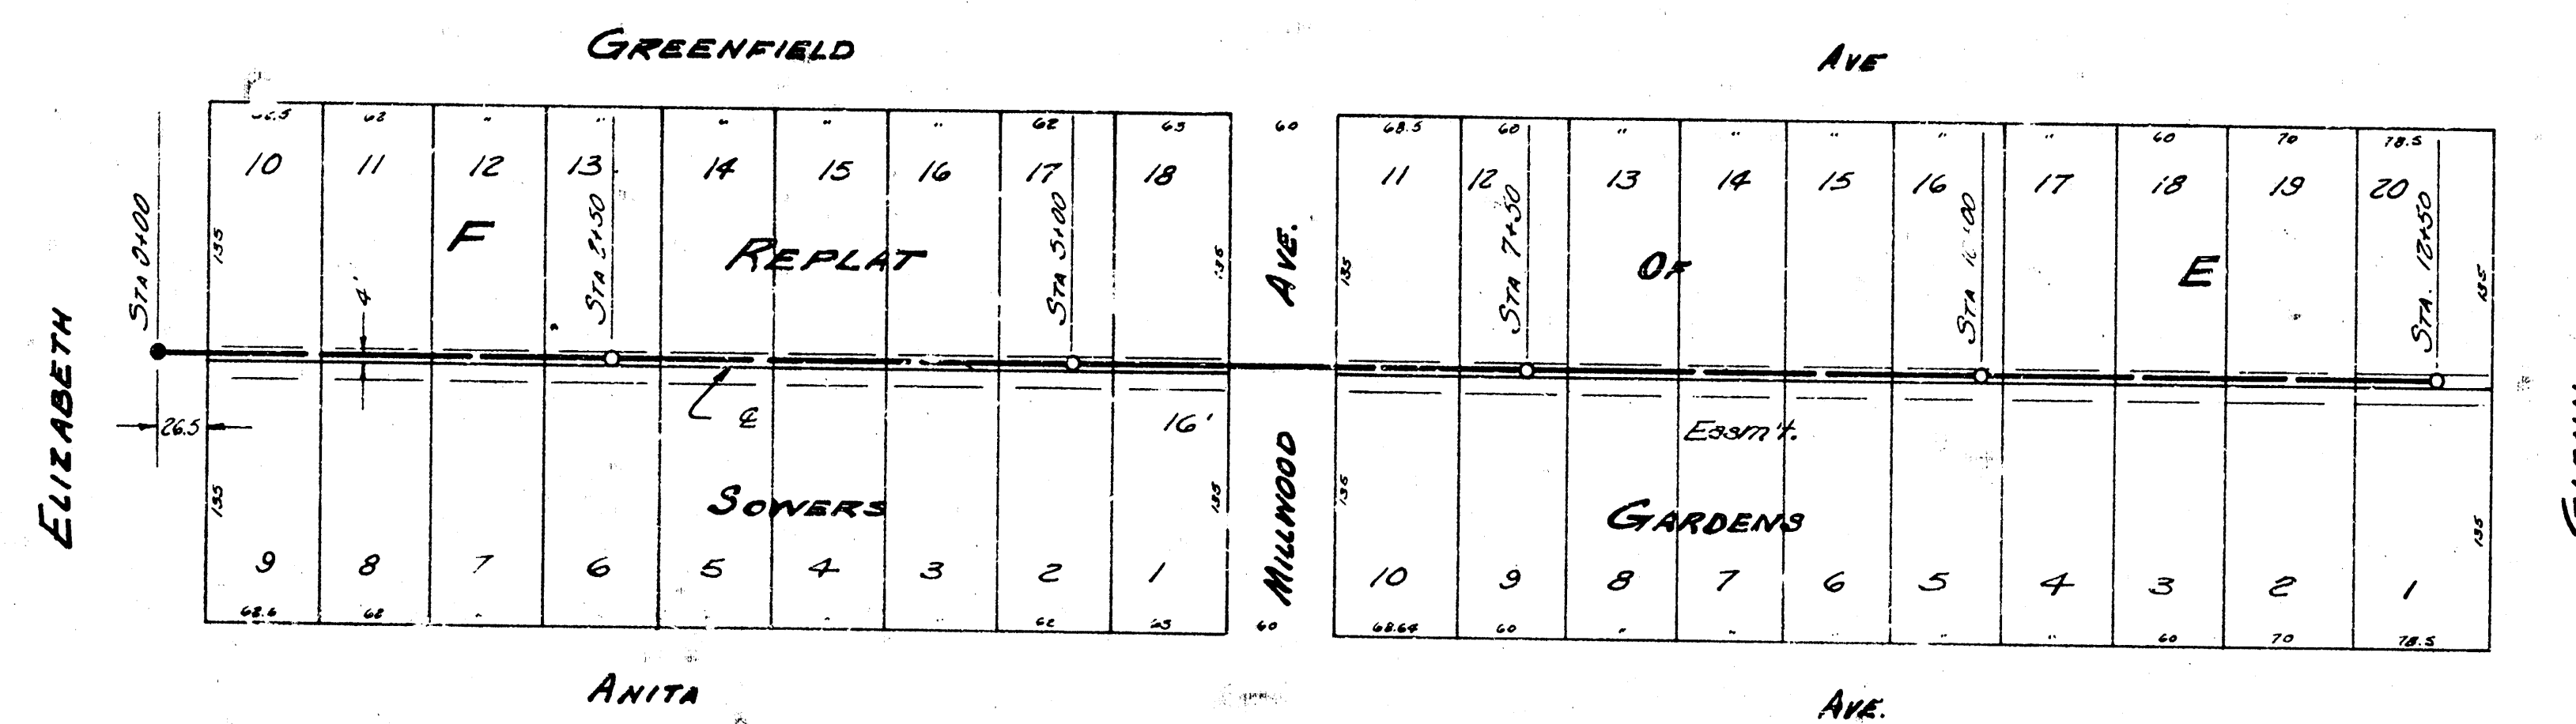

LAT. 7 SUB. 2 S.S. 22  
CITY OF WICHITA  
B.E. SMITH CITY ENGINEER  
FEB. 1955 PROJ. C25-G