



Survey C. Mills, Nebraska, CUMBI
 PLAN D. SELLERS
 CHECKED MARCH 1955

B.M. 95768 Sta. SE Seneca #31.5T
 B.M. 94334 R.R. Spine Tel. Pole W.S. Seneca, 100' N of 34th St.

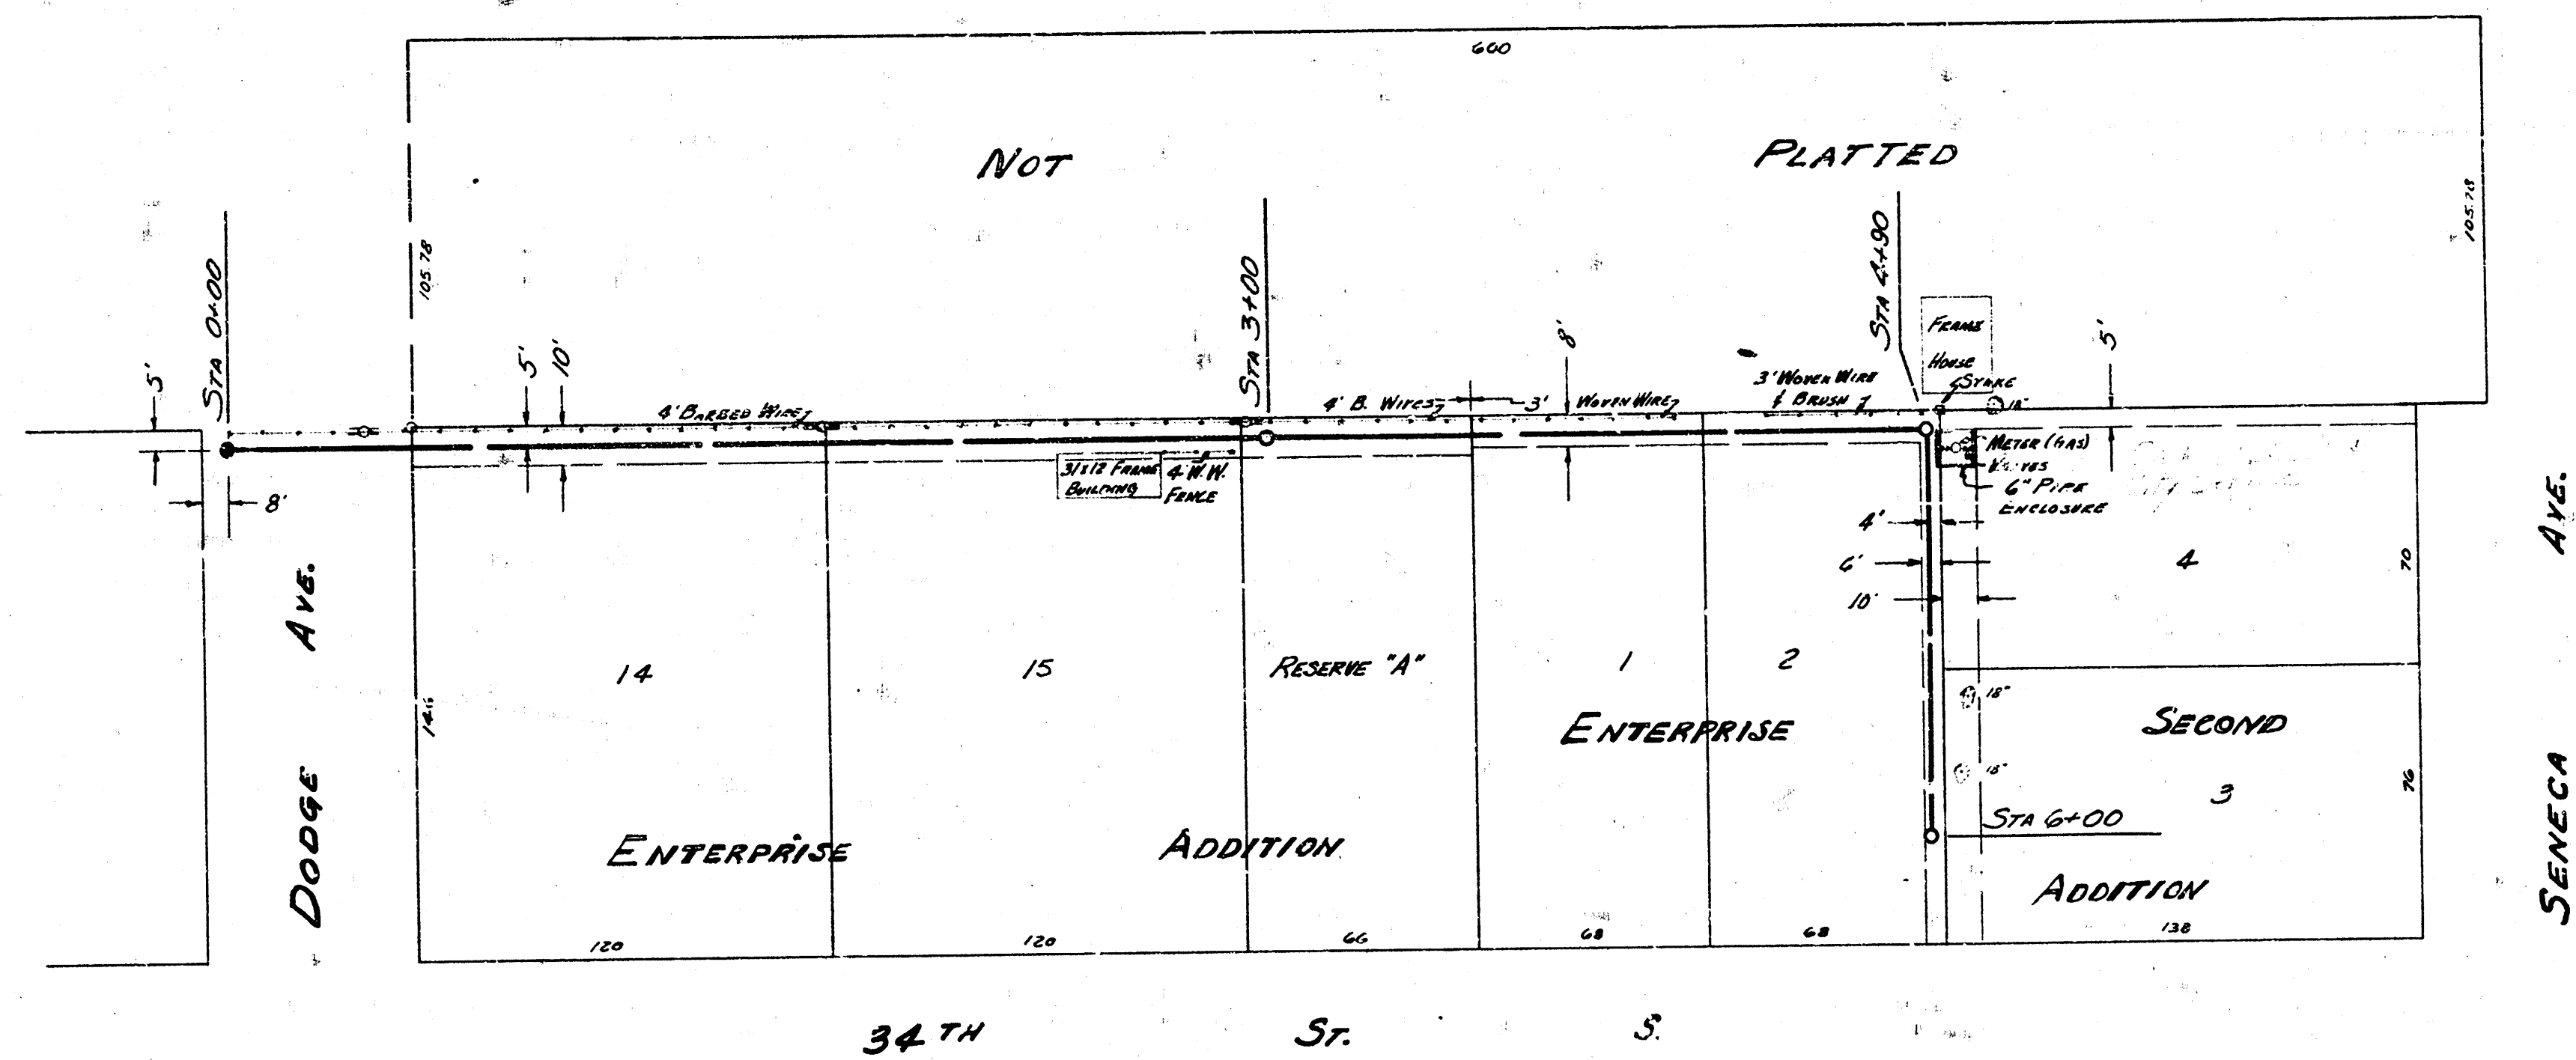

PLAN SCALE 1" = 80'
 PROFILE SCALE 1" = 40' HORIZONTAL 1" = 4' VERTICAL

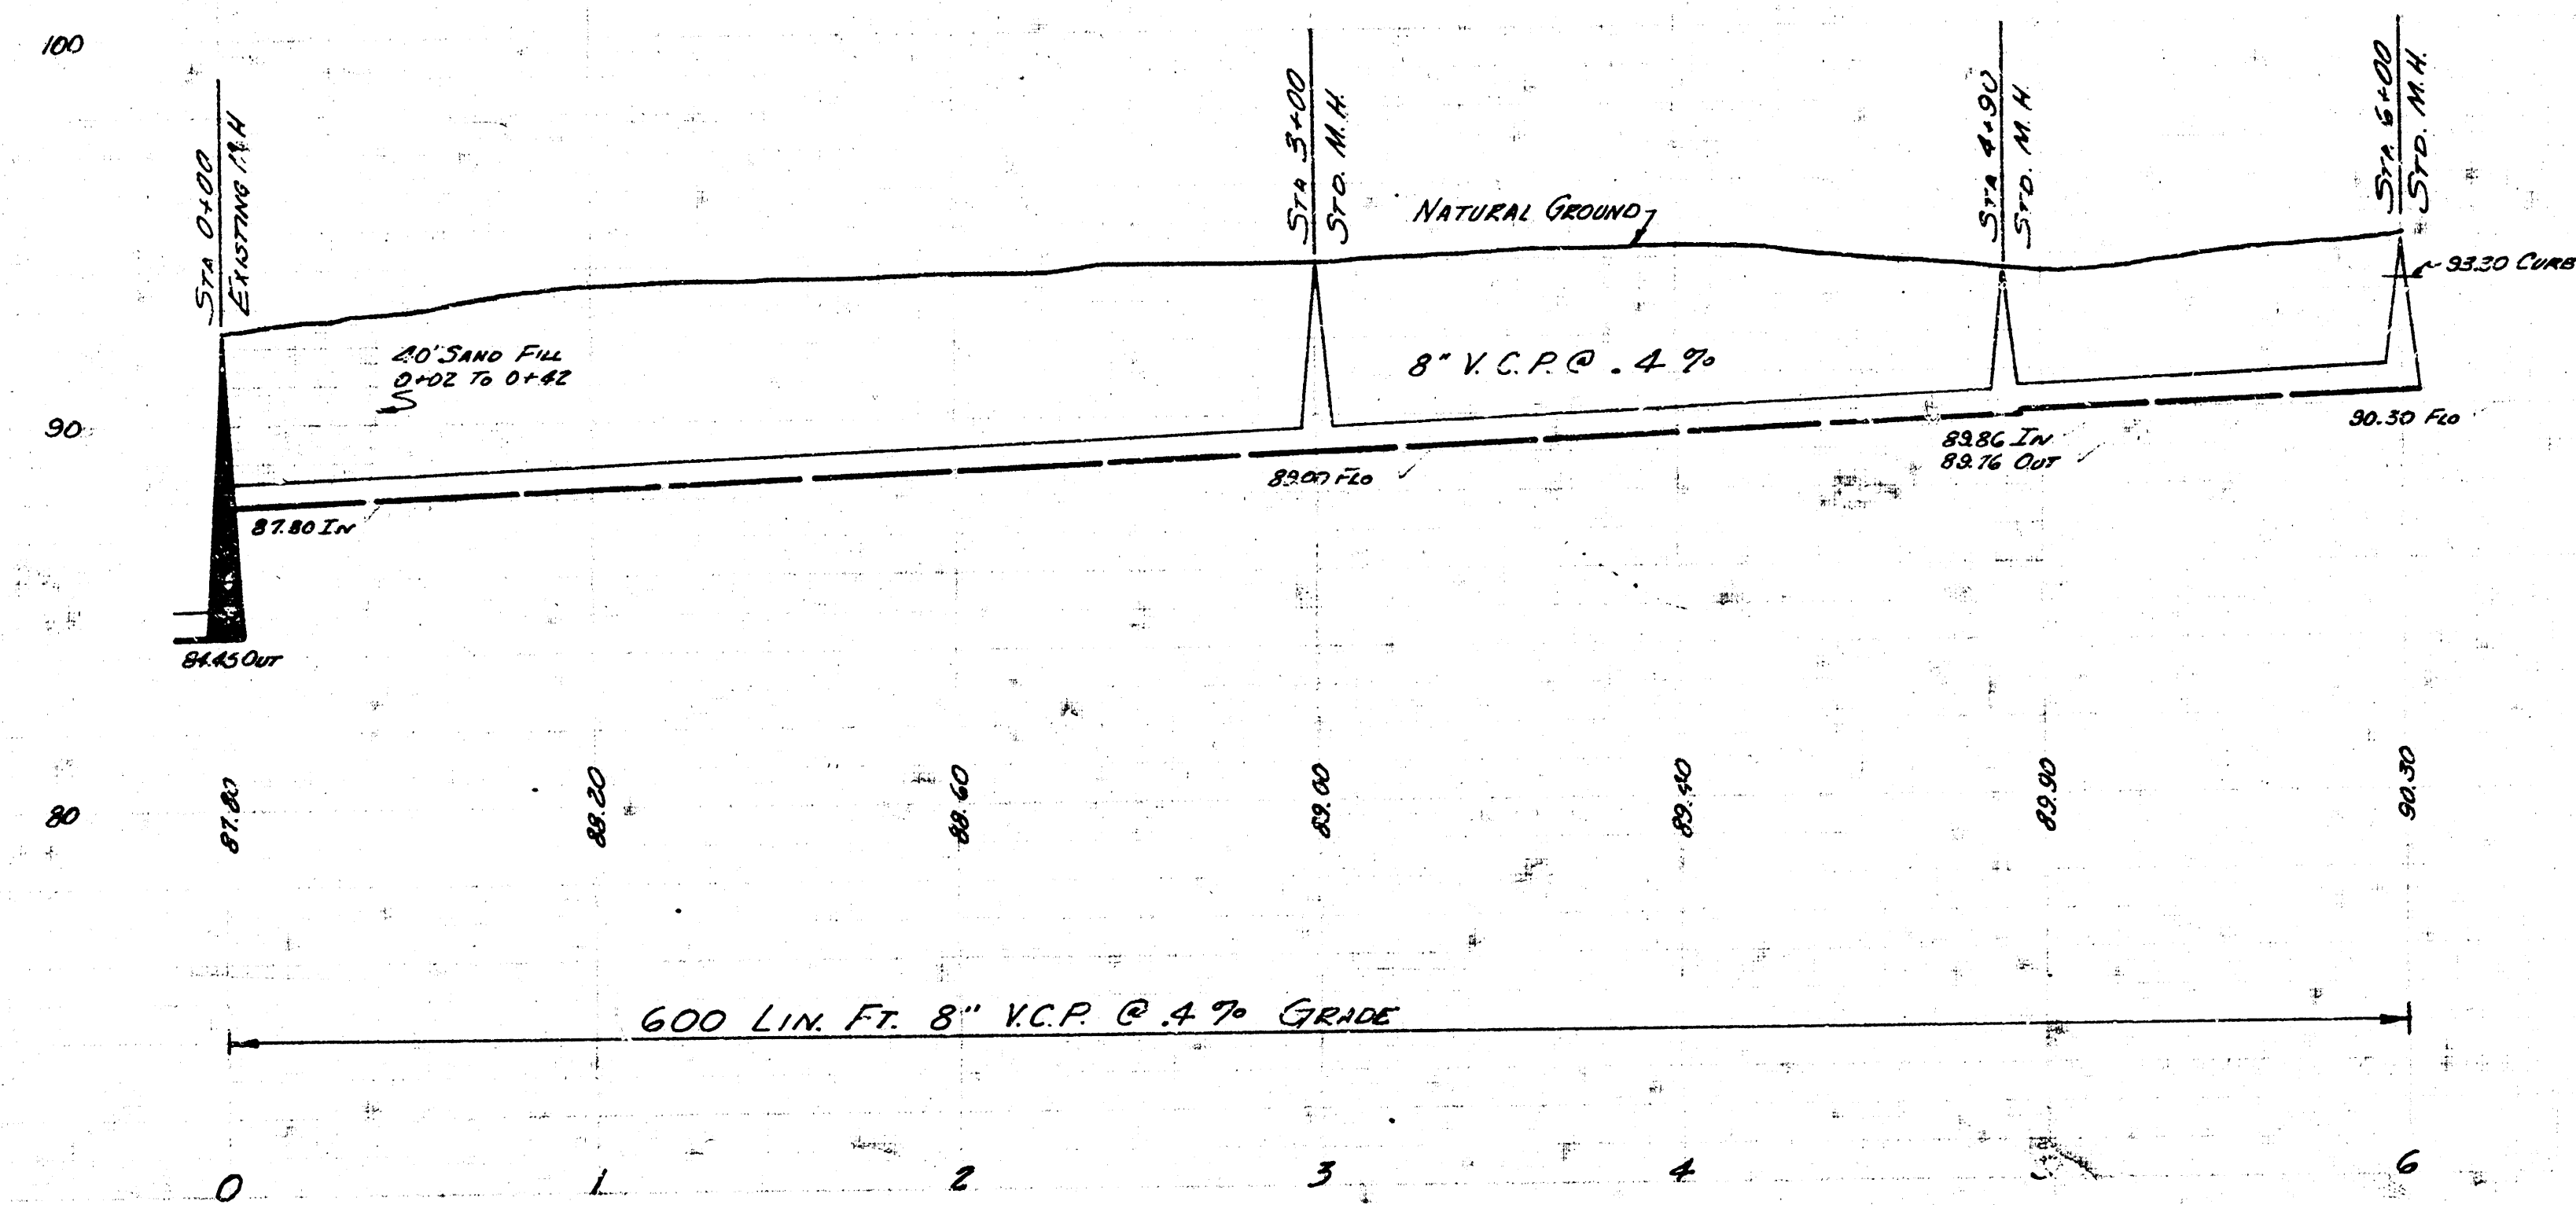

LAT. 10 SUB. 2 S.S. 22
 CITY OF WICHITA
 BE SMITH CITY ENGINEER
 MARCH 1955 PRO. No C25-20