



LOCATION MAP
LAT. 18 SUB. 2 SAN. SEWER 22
CITY OF WICHITA
B.E. SMITH CITY ENGINEER PROJ. C25-46

Survey Line Runway Notation 14-12 IN 22
Plan Dennis Siler
Checked
Date

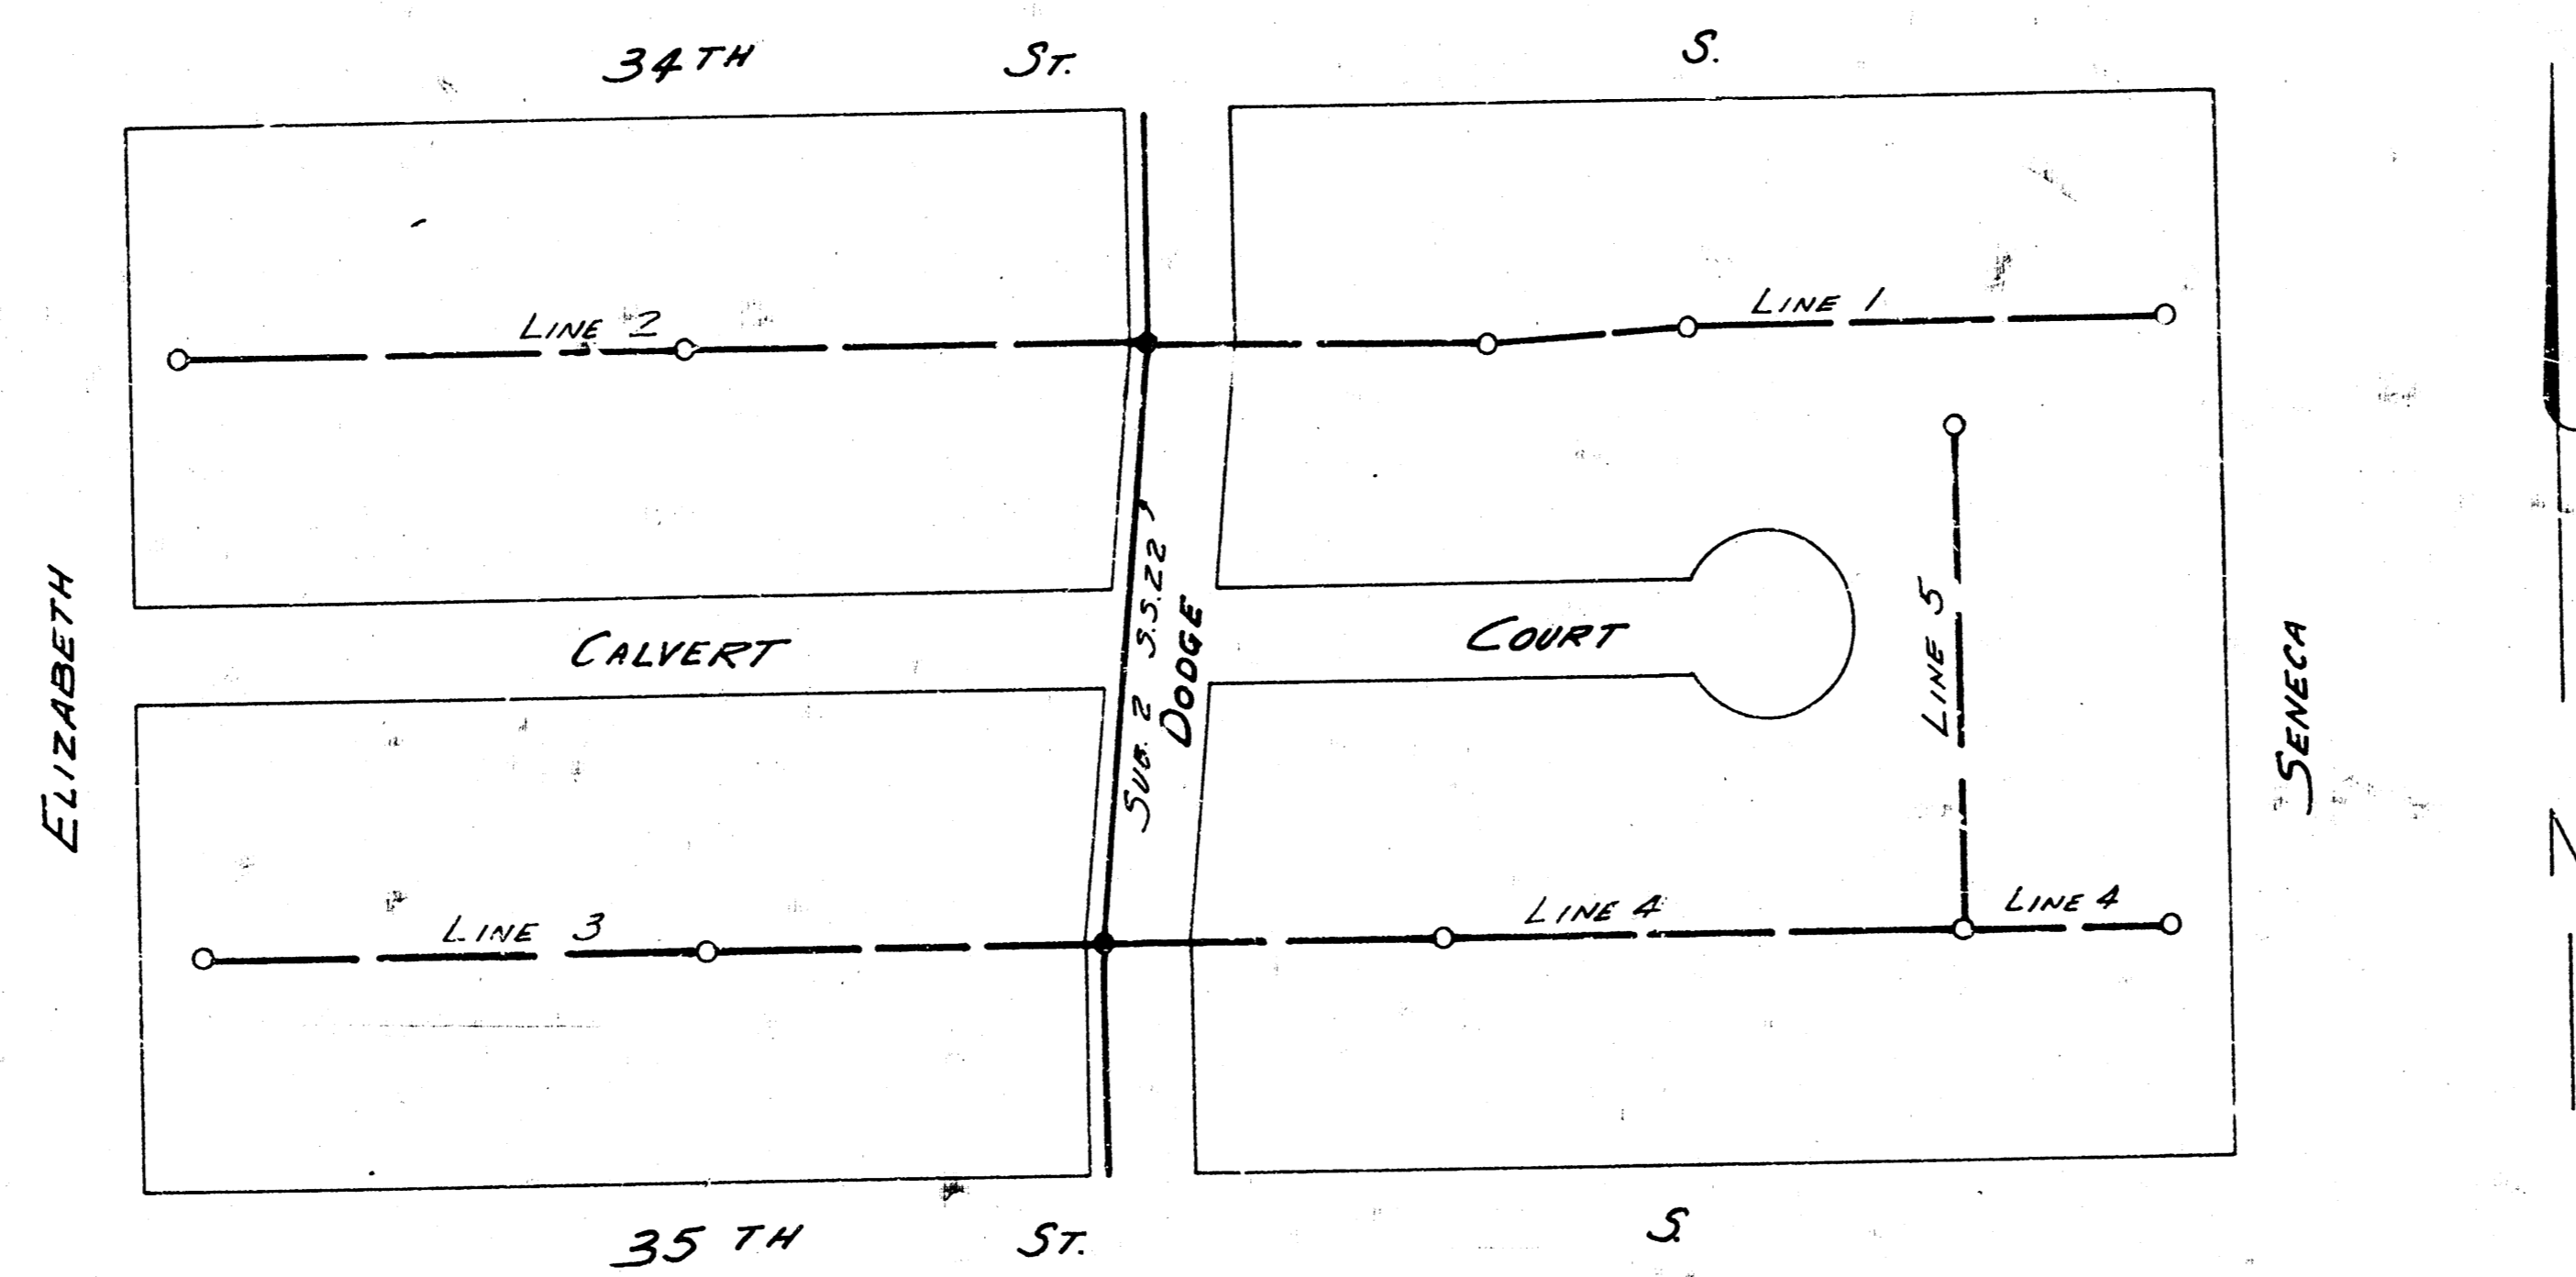


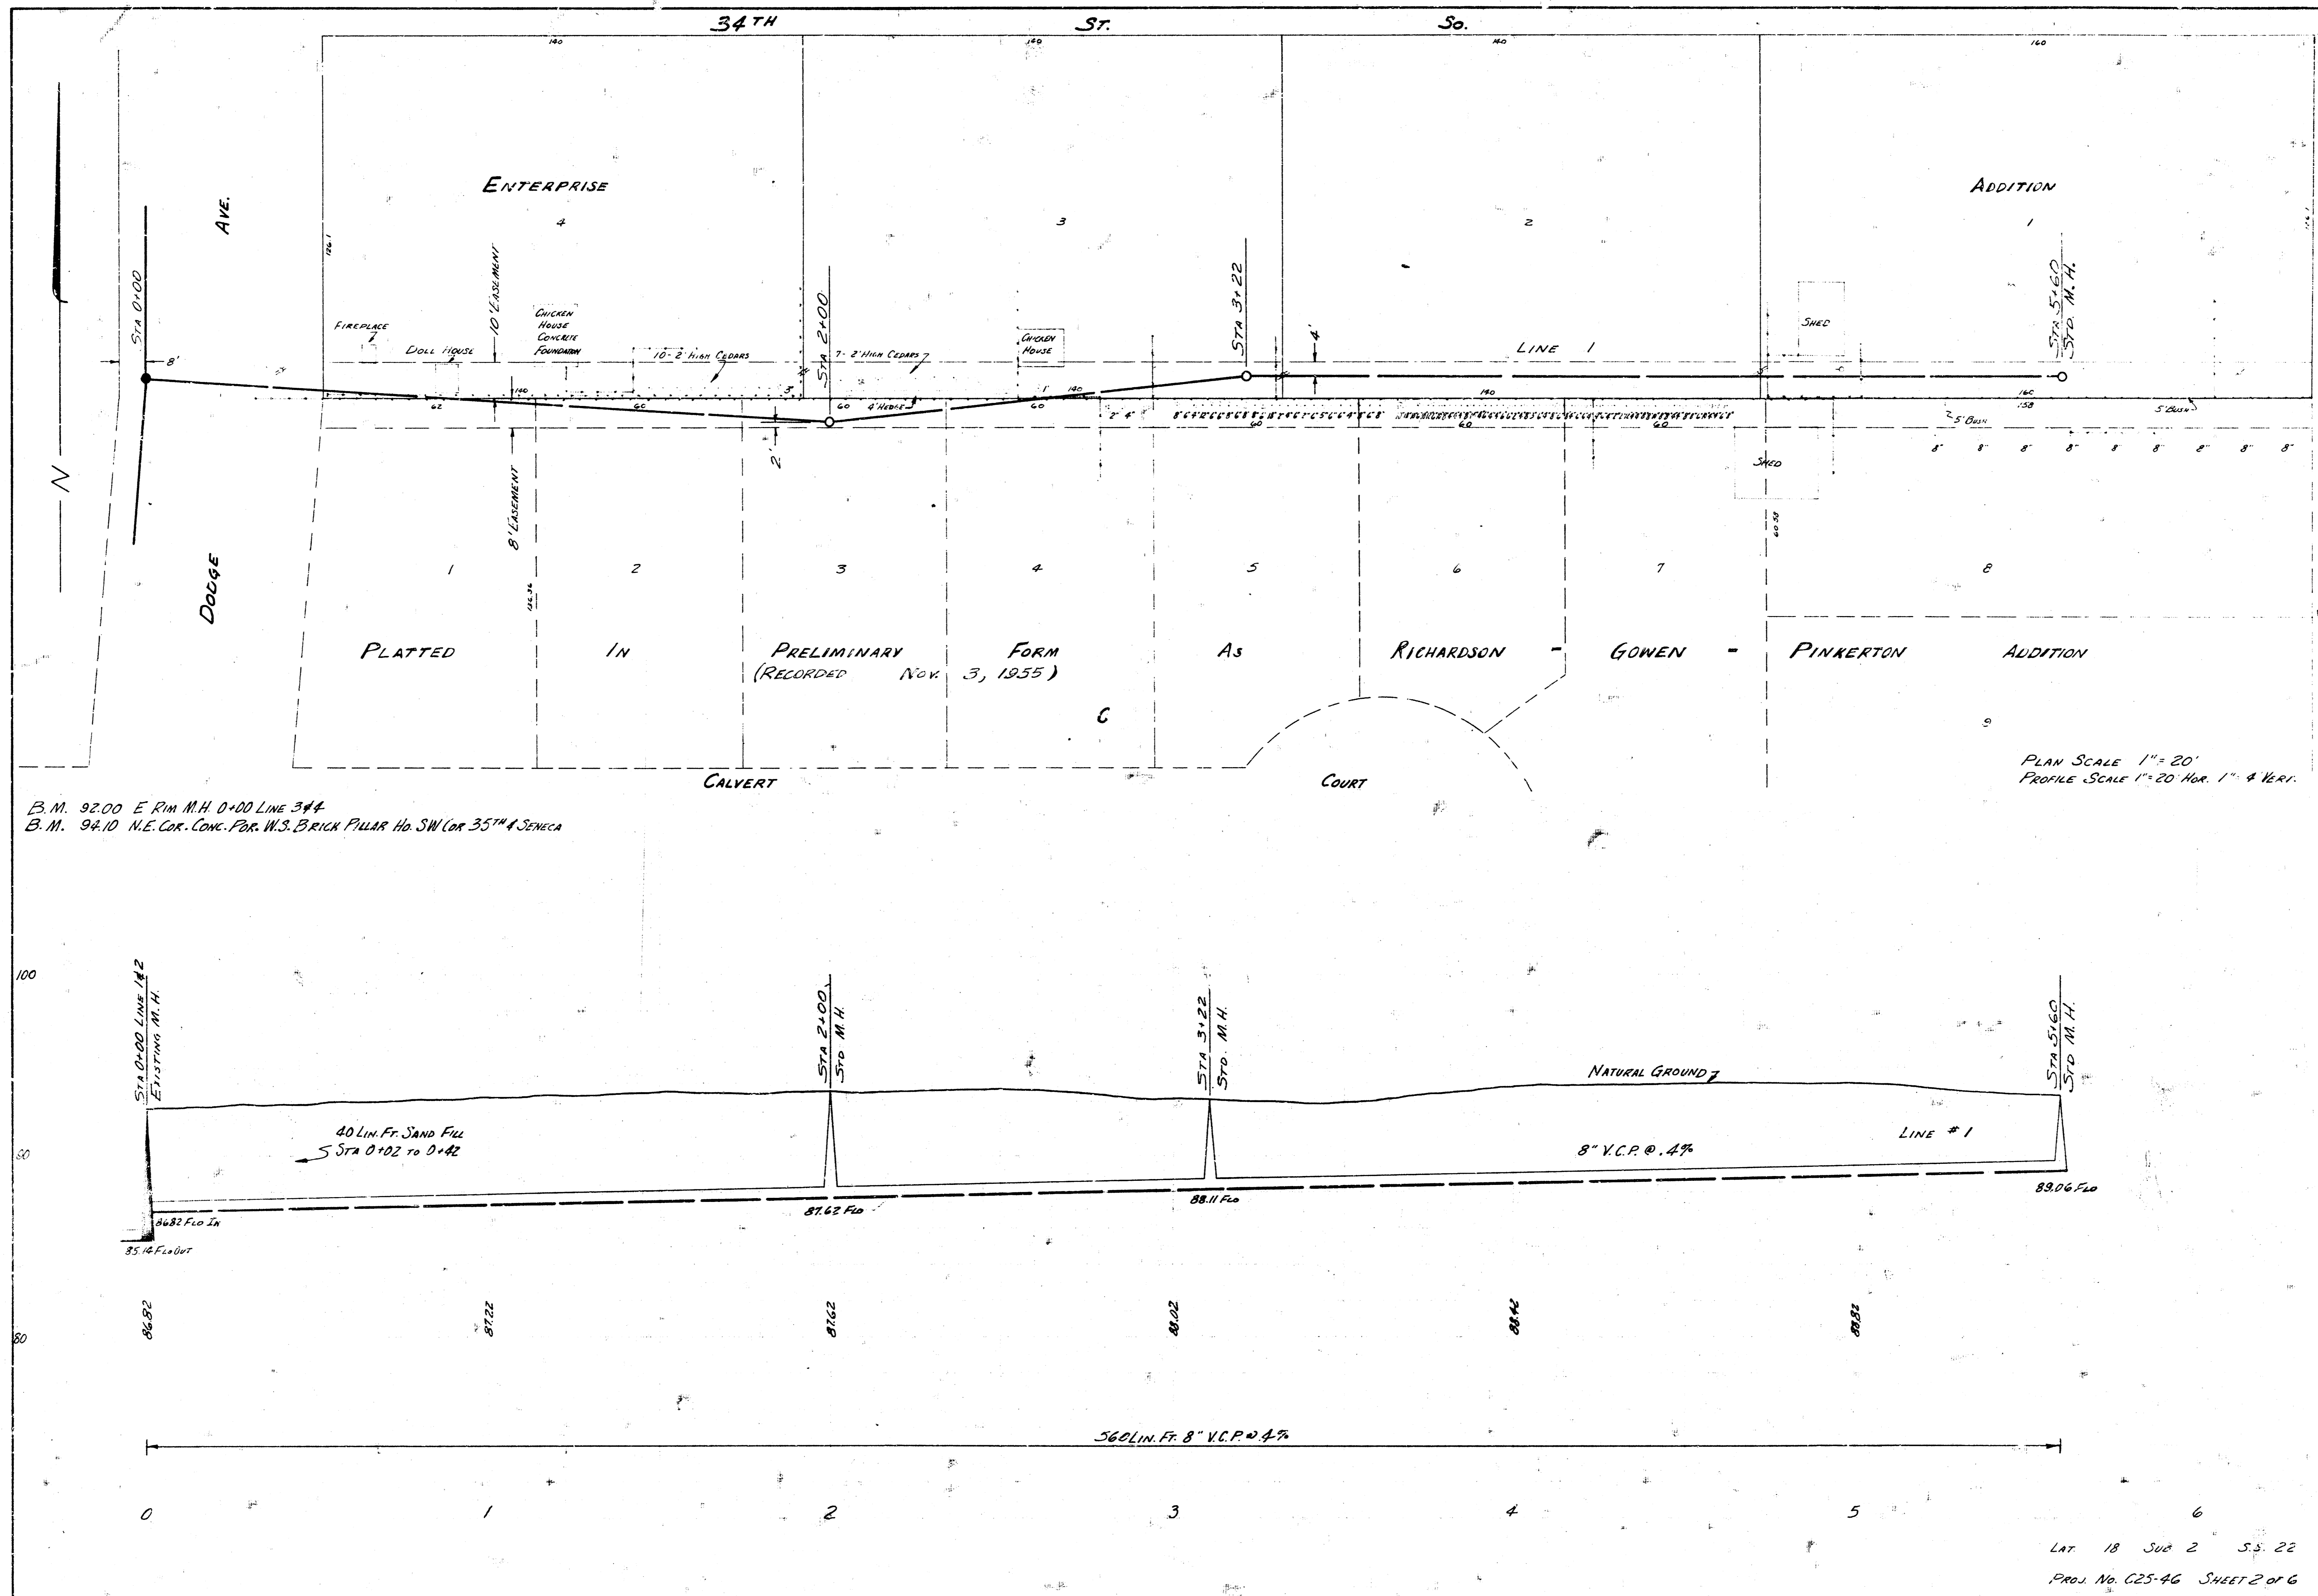


B.M. 92.00 E Rim M.H. 0+00 LINE 3#4
 B.M. 94.10 N.E. Cor. Conv. Pav. W.S. Brick Pillar Hd. SW (at 35th & Seneca)

PLAN SCALE 1" = 20'
 PROFILE SCALE 1" = 20' HOR. 1" = 4' VERT.



LAT. 18 SUB. 2 S.S. 22
 Proj. No. C25-46 SHEET 2 OF 6


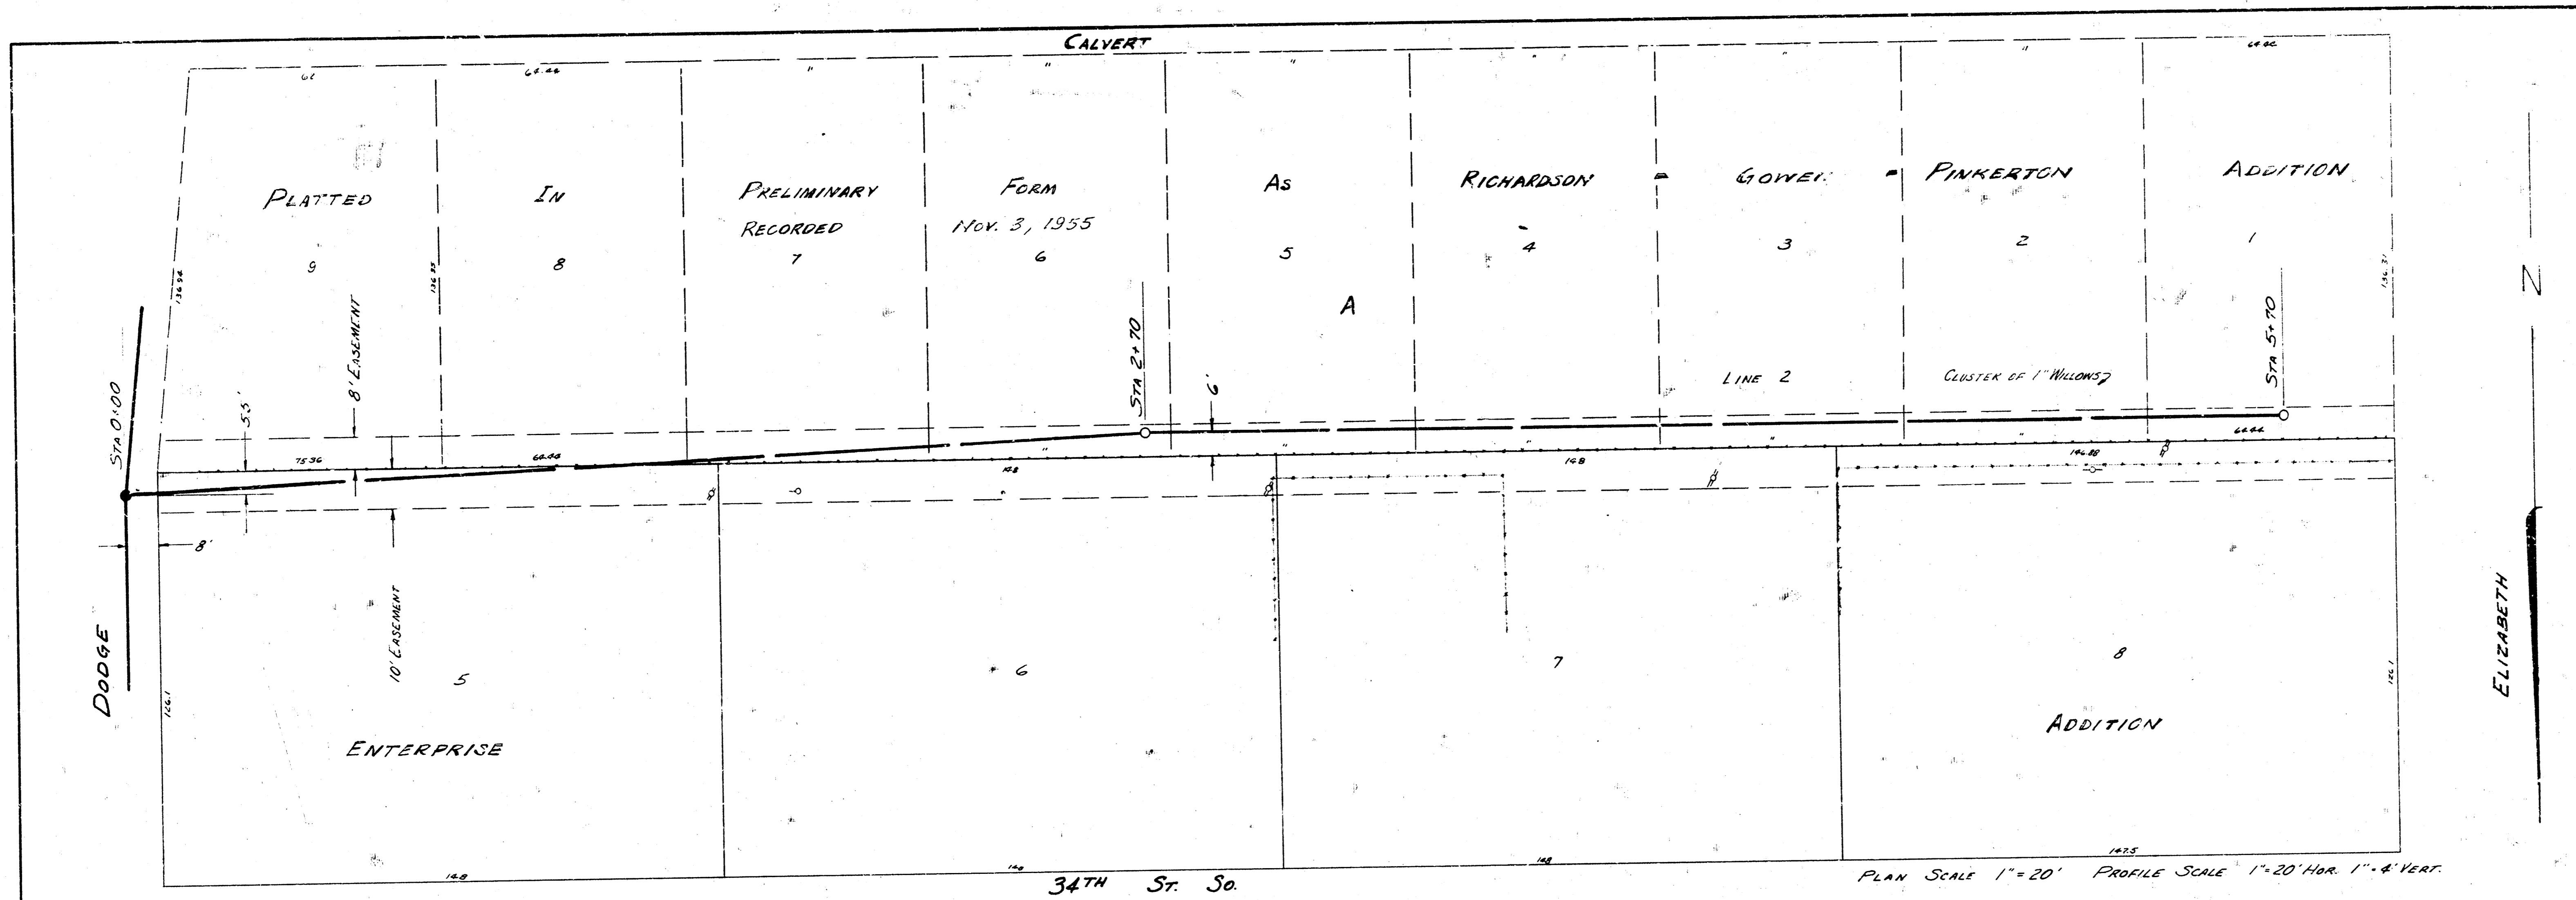


PLAN SCALE 1" = 20' PROFILE SCALE 1" = 20' HOR. 1" = 4' VERT.

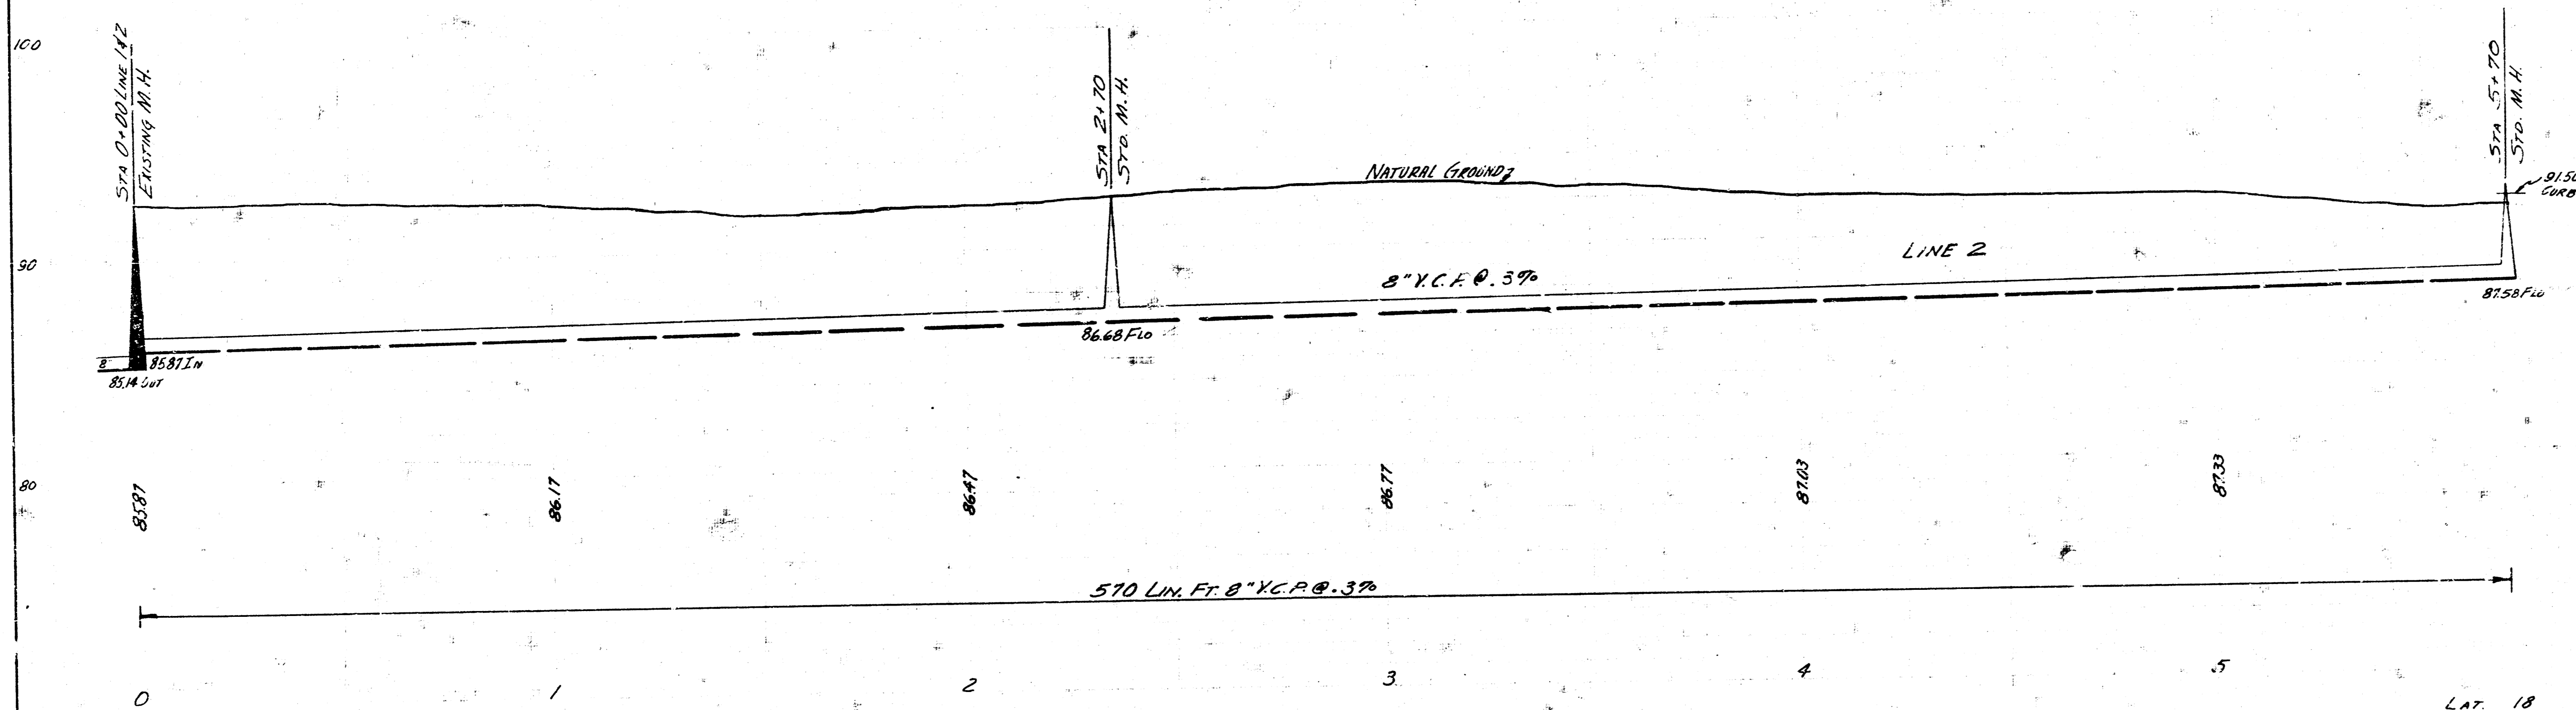

LAT. 18 SUB 2 S.S. 22
 PROJ. NO. C25-96 SHEET 3 OF 6

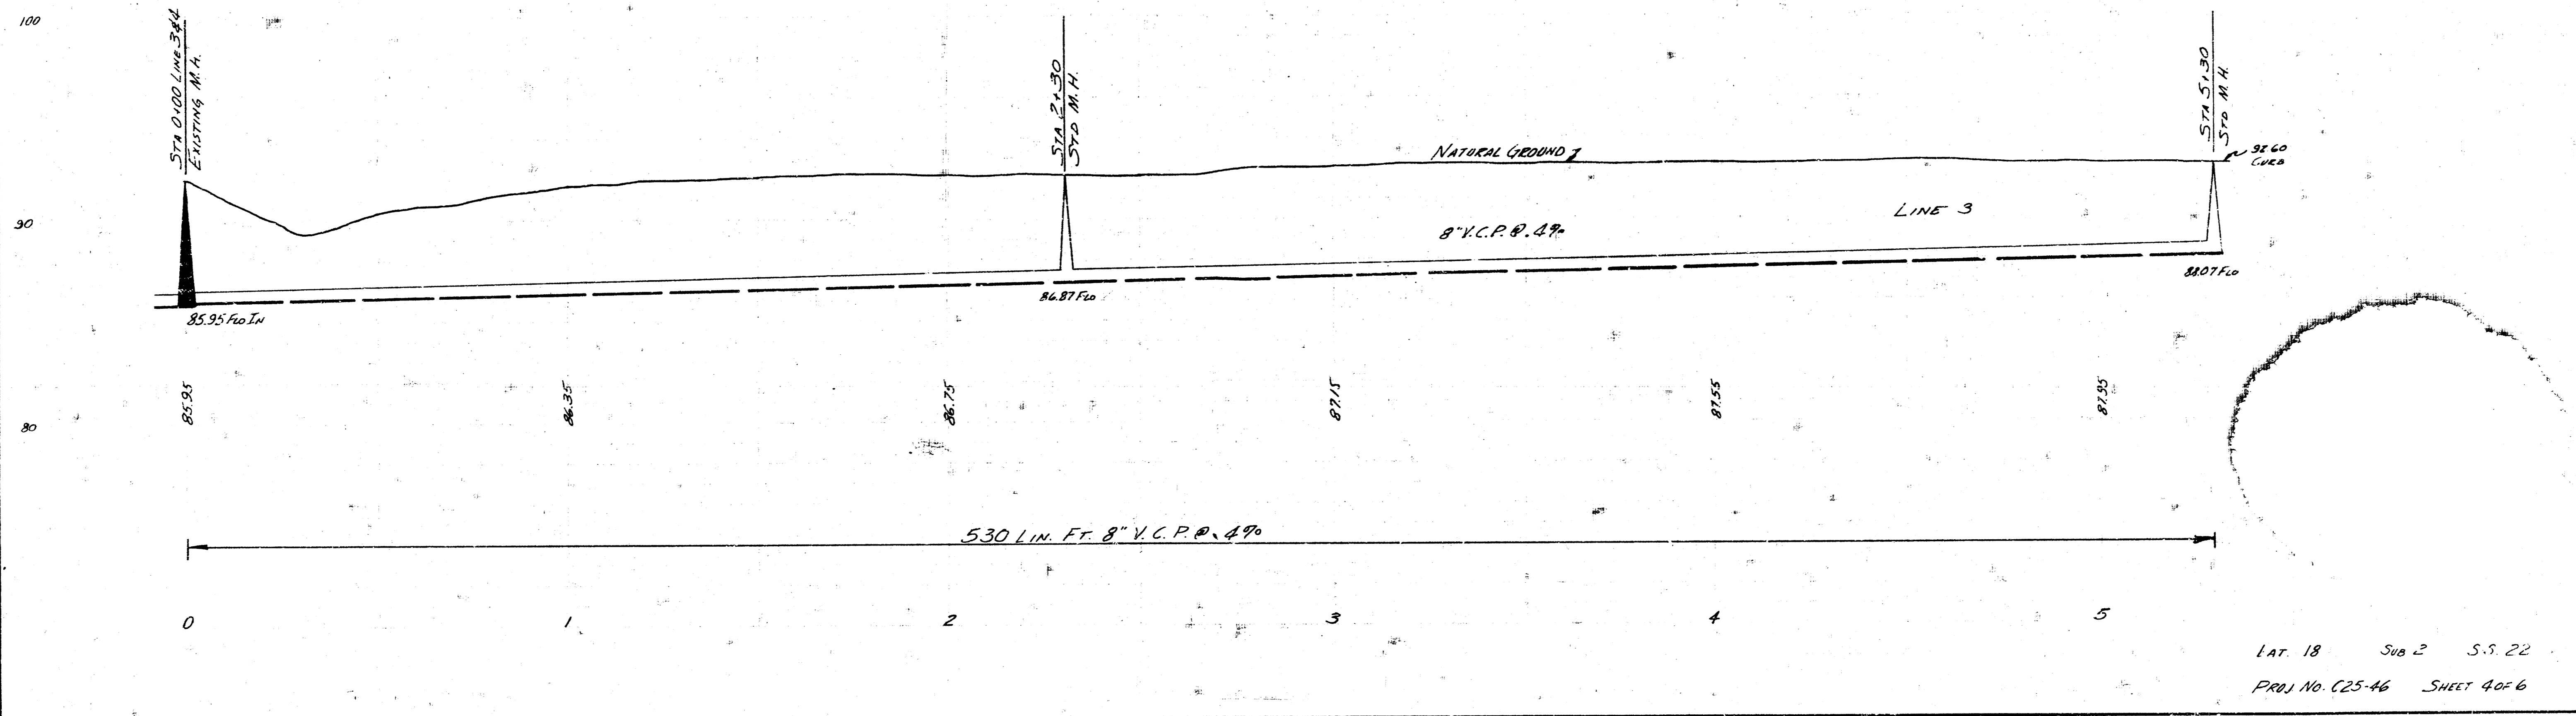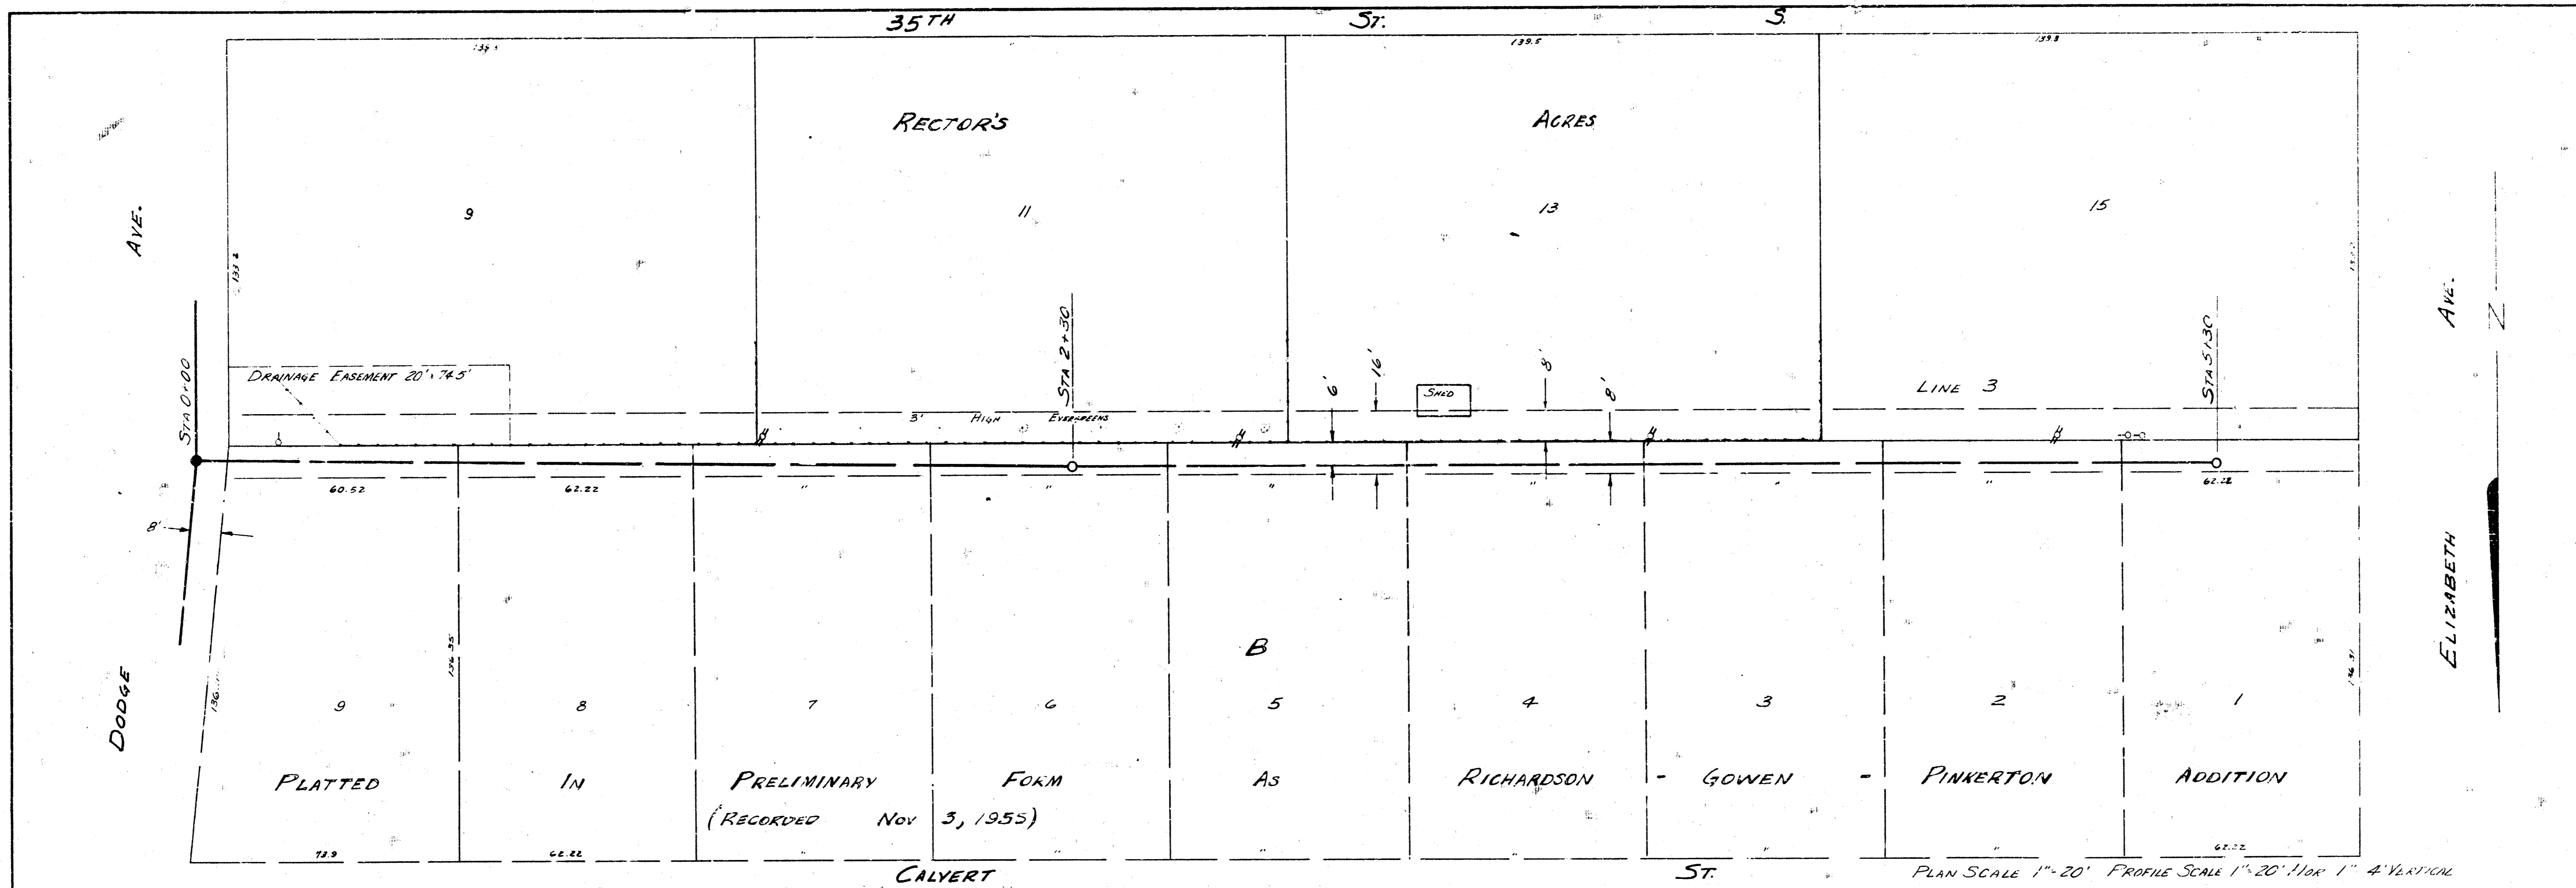

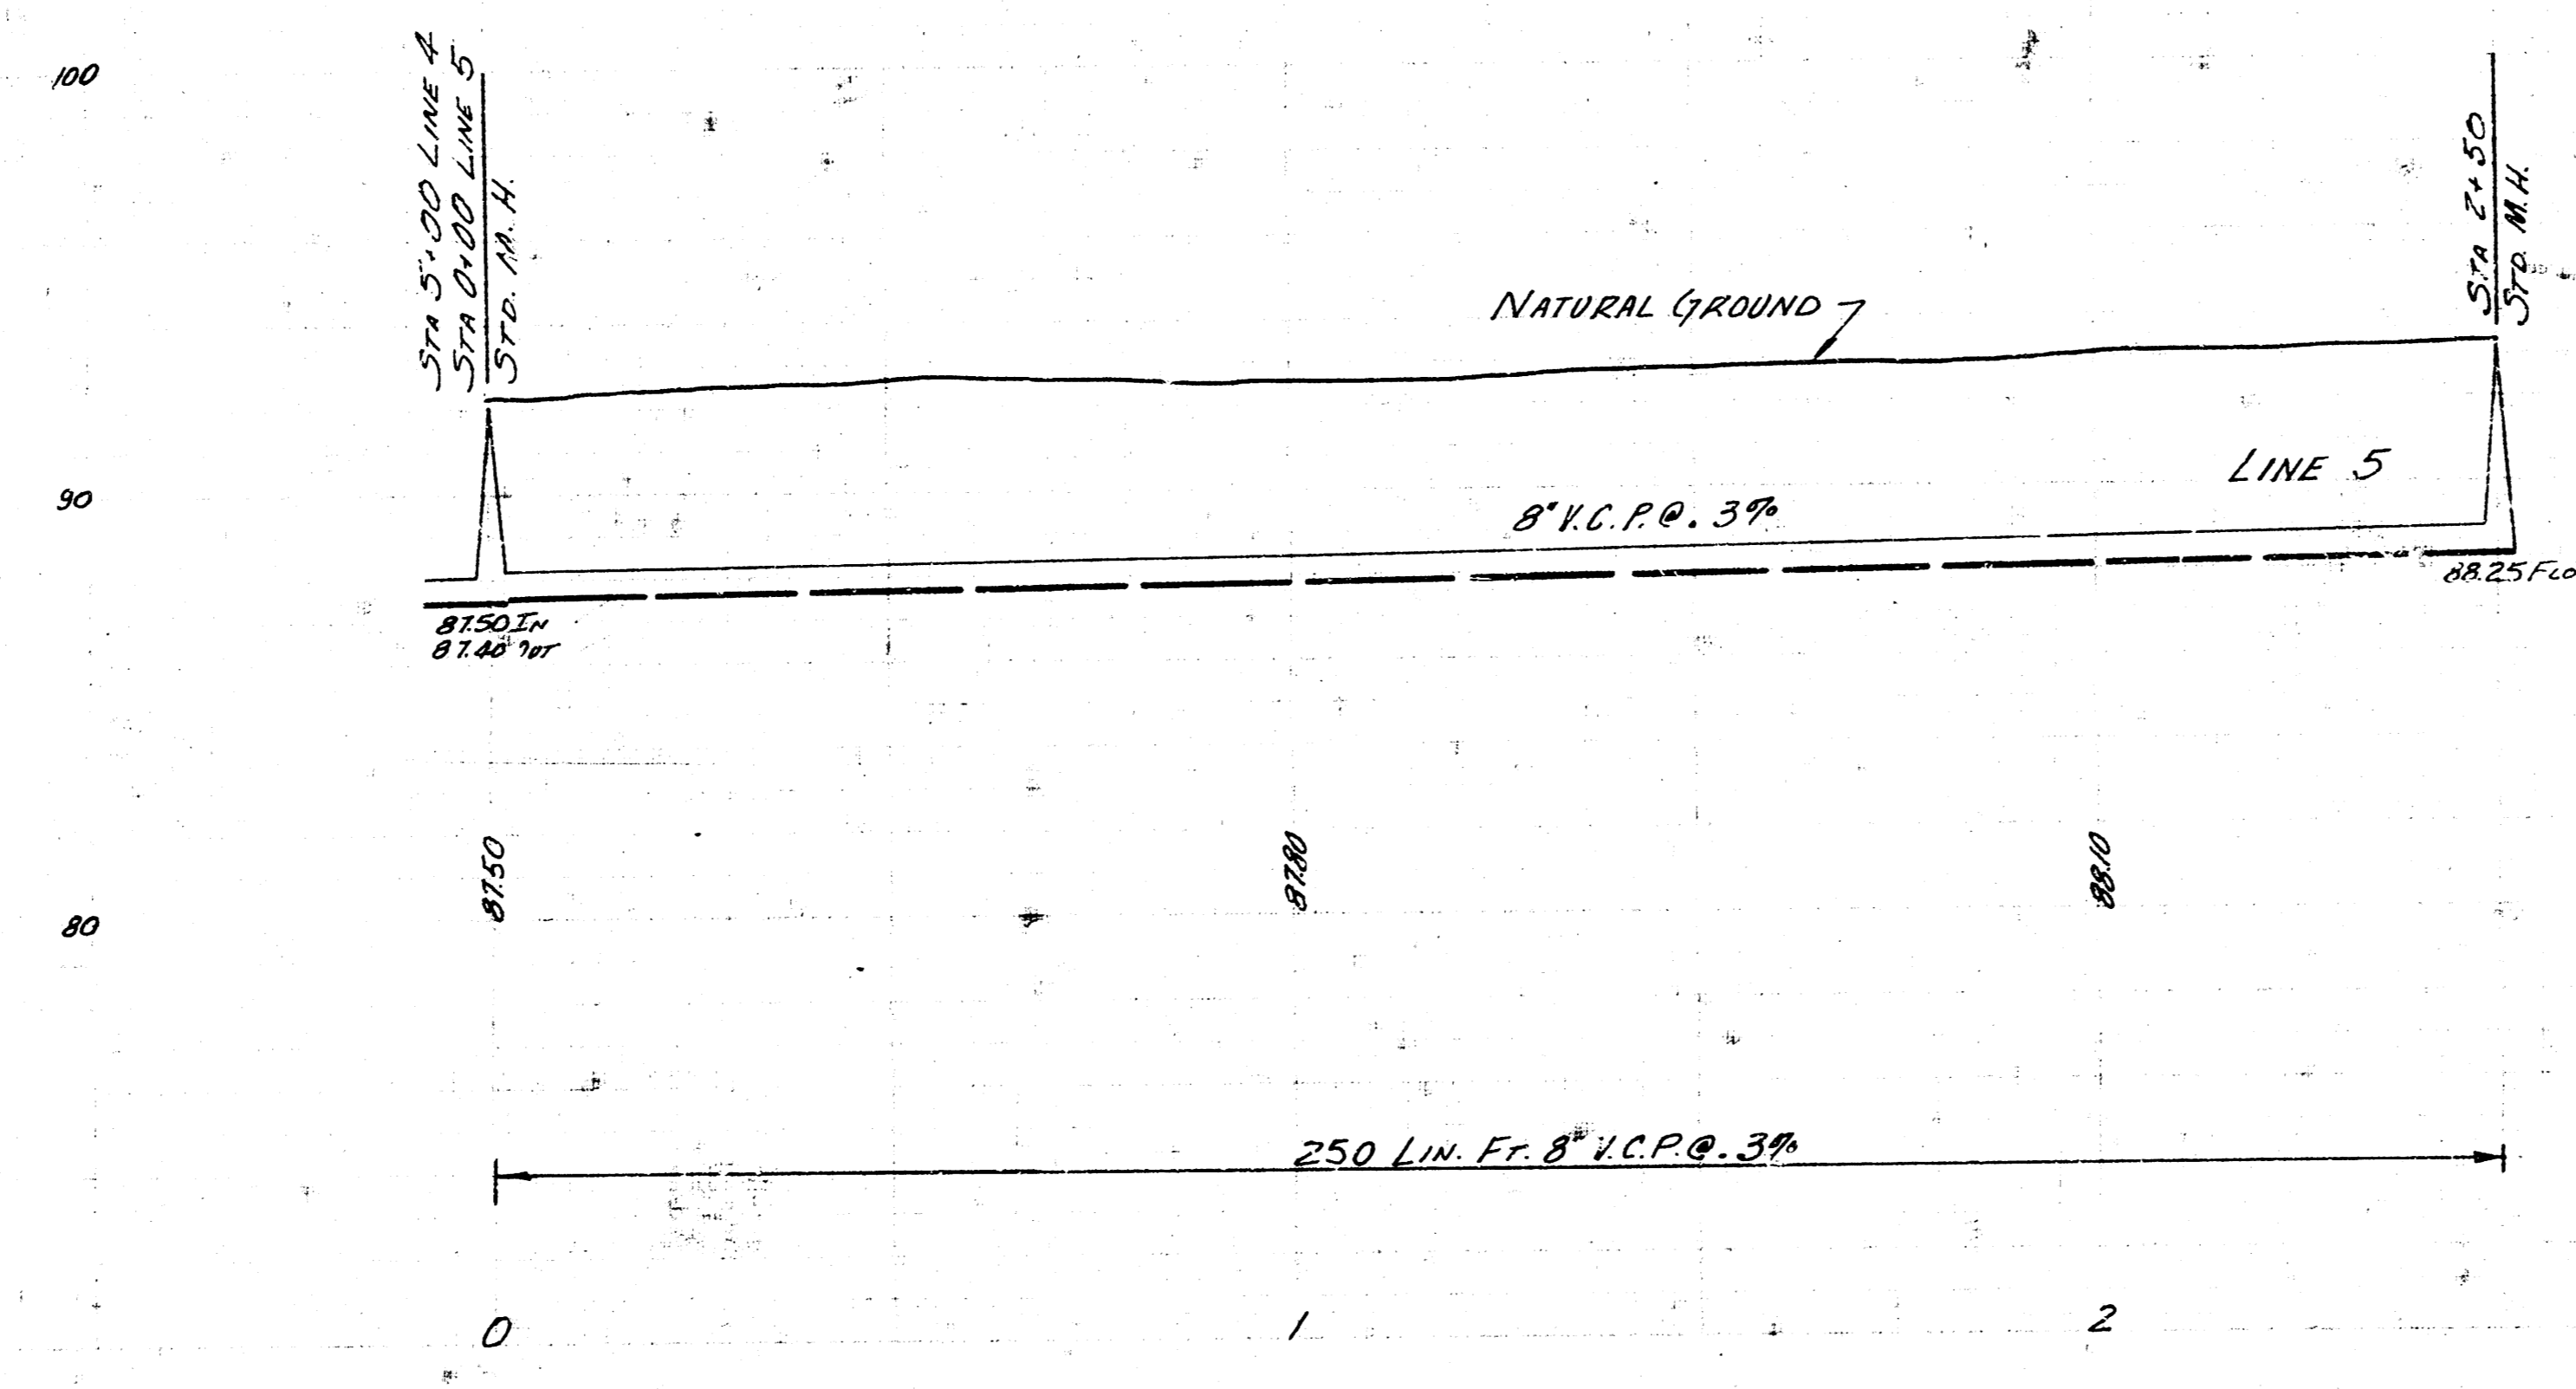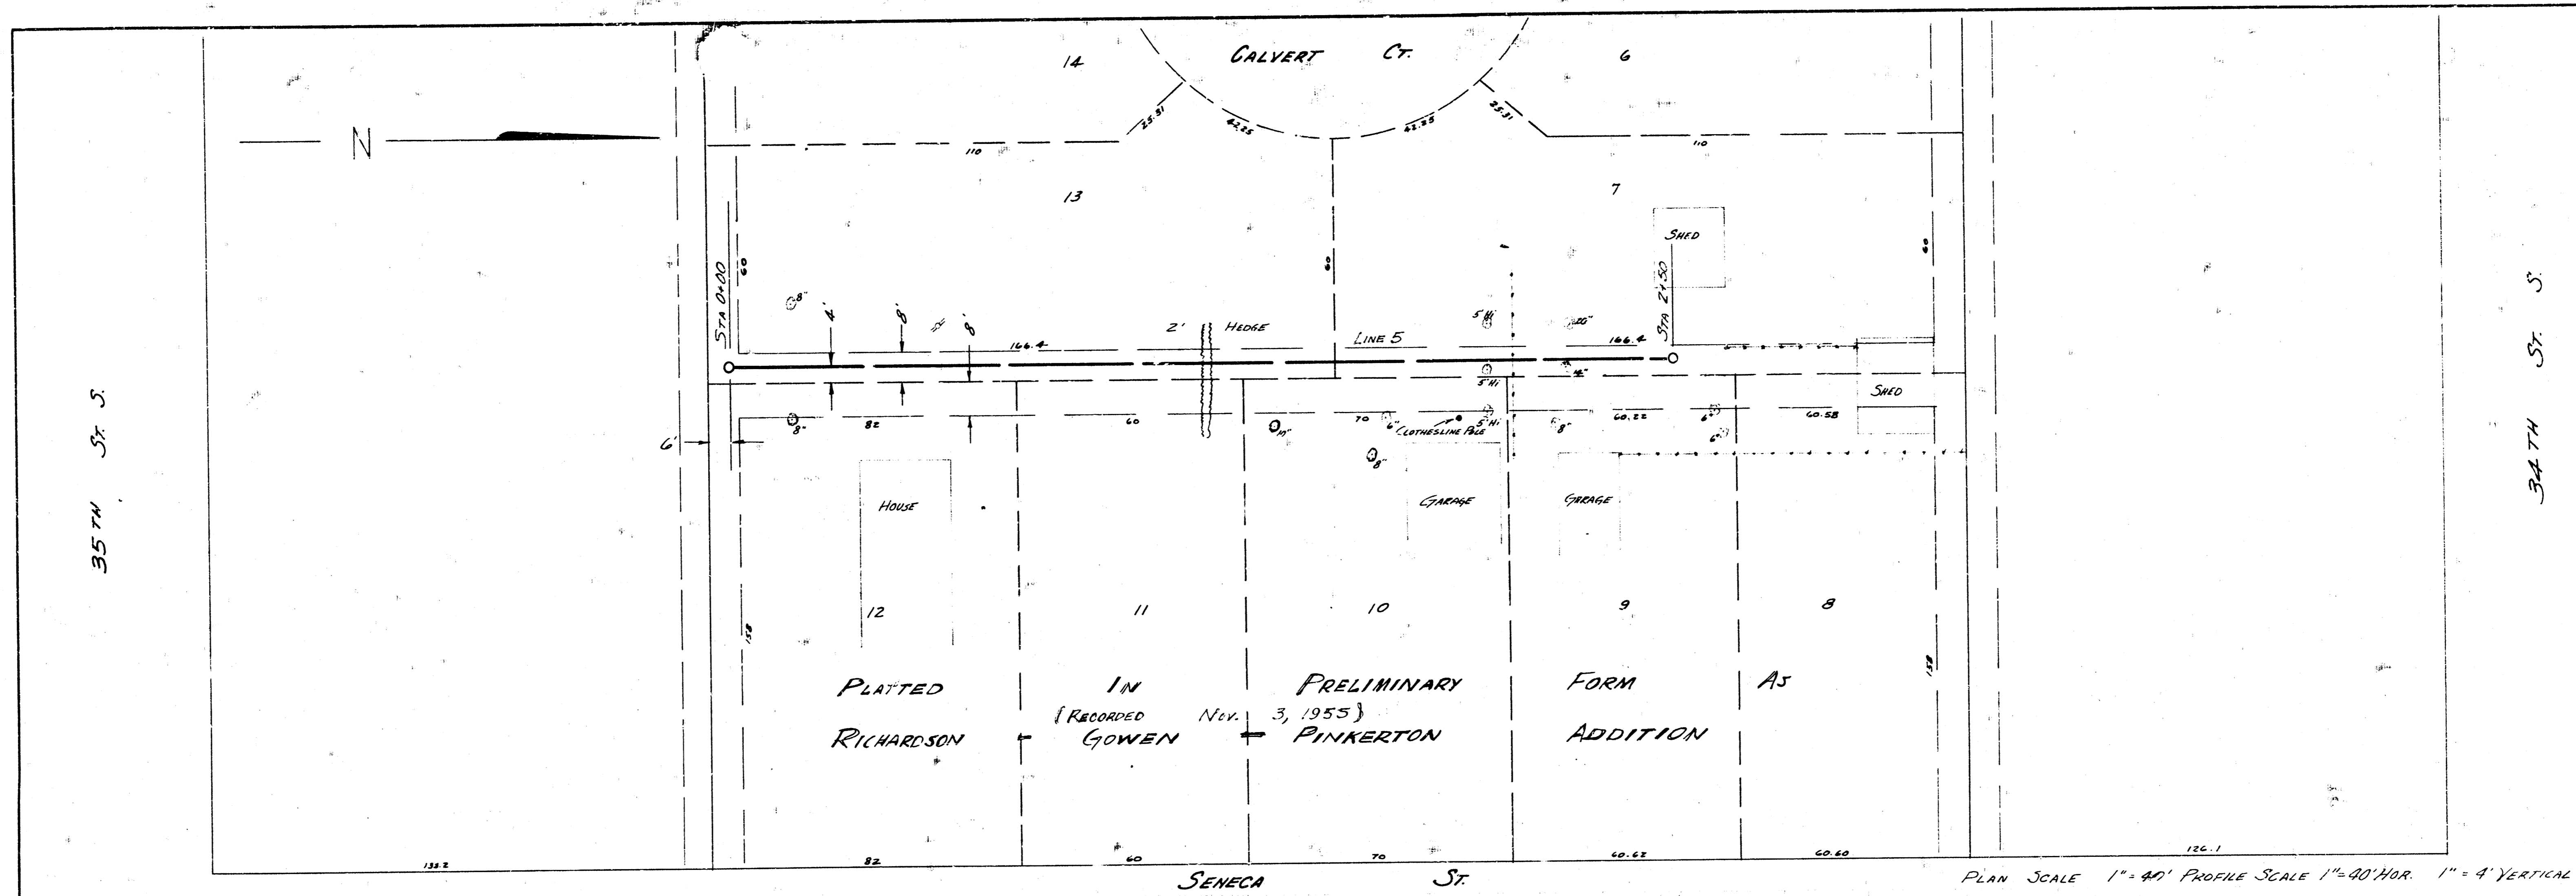

LAT. 18 SUB 2 SS. 22
 PROJ. NO. C25-46 SHEET 6 OF 6