



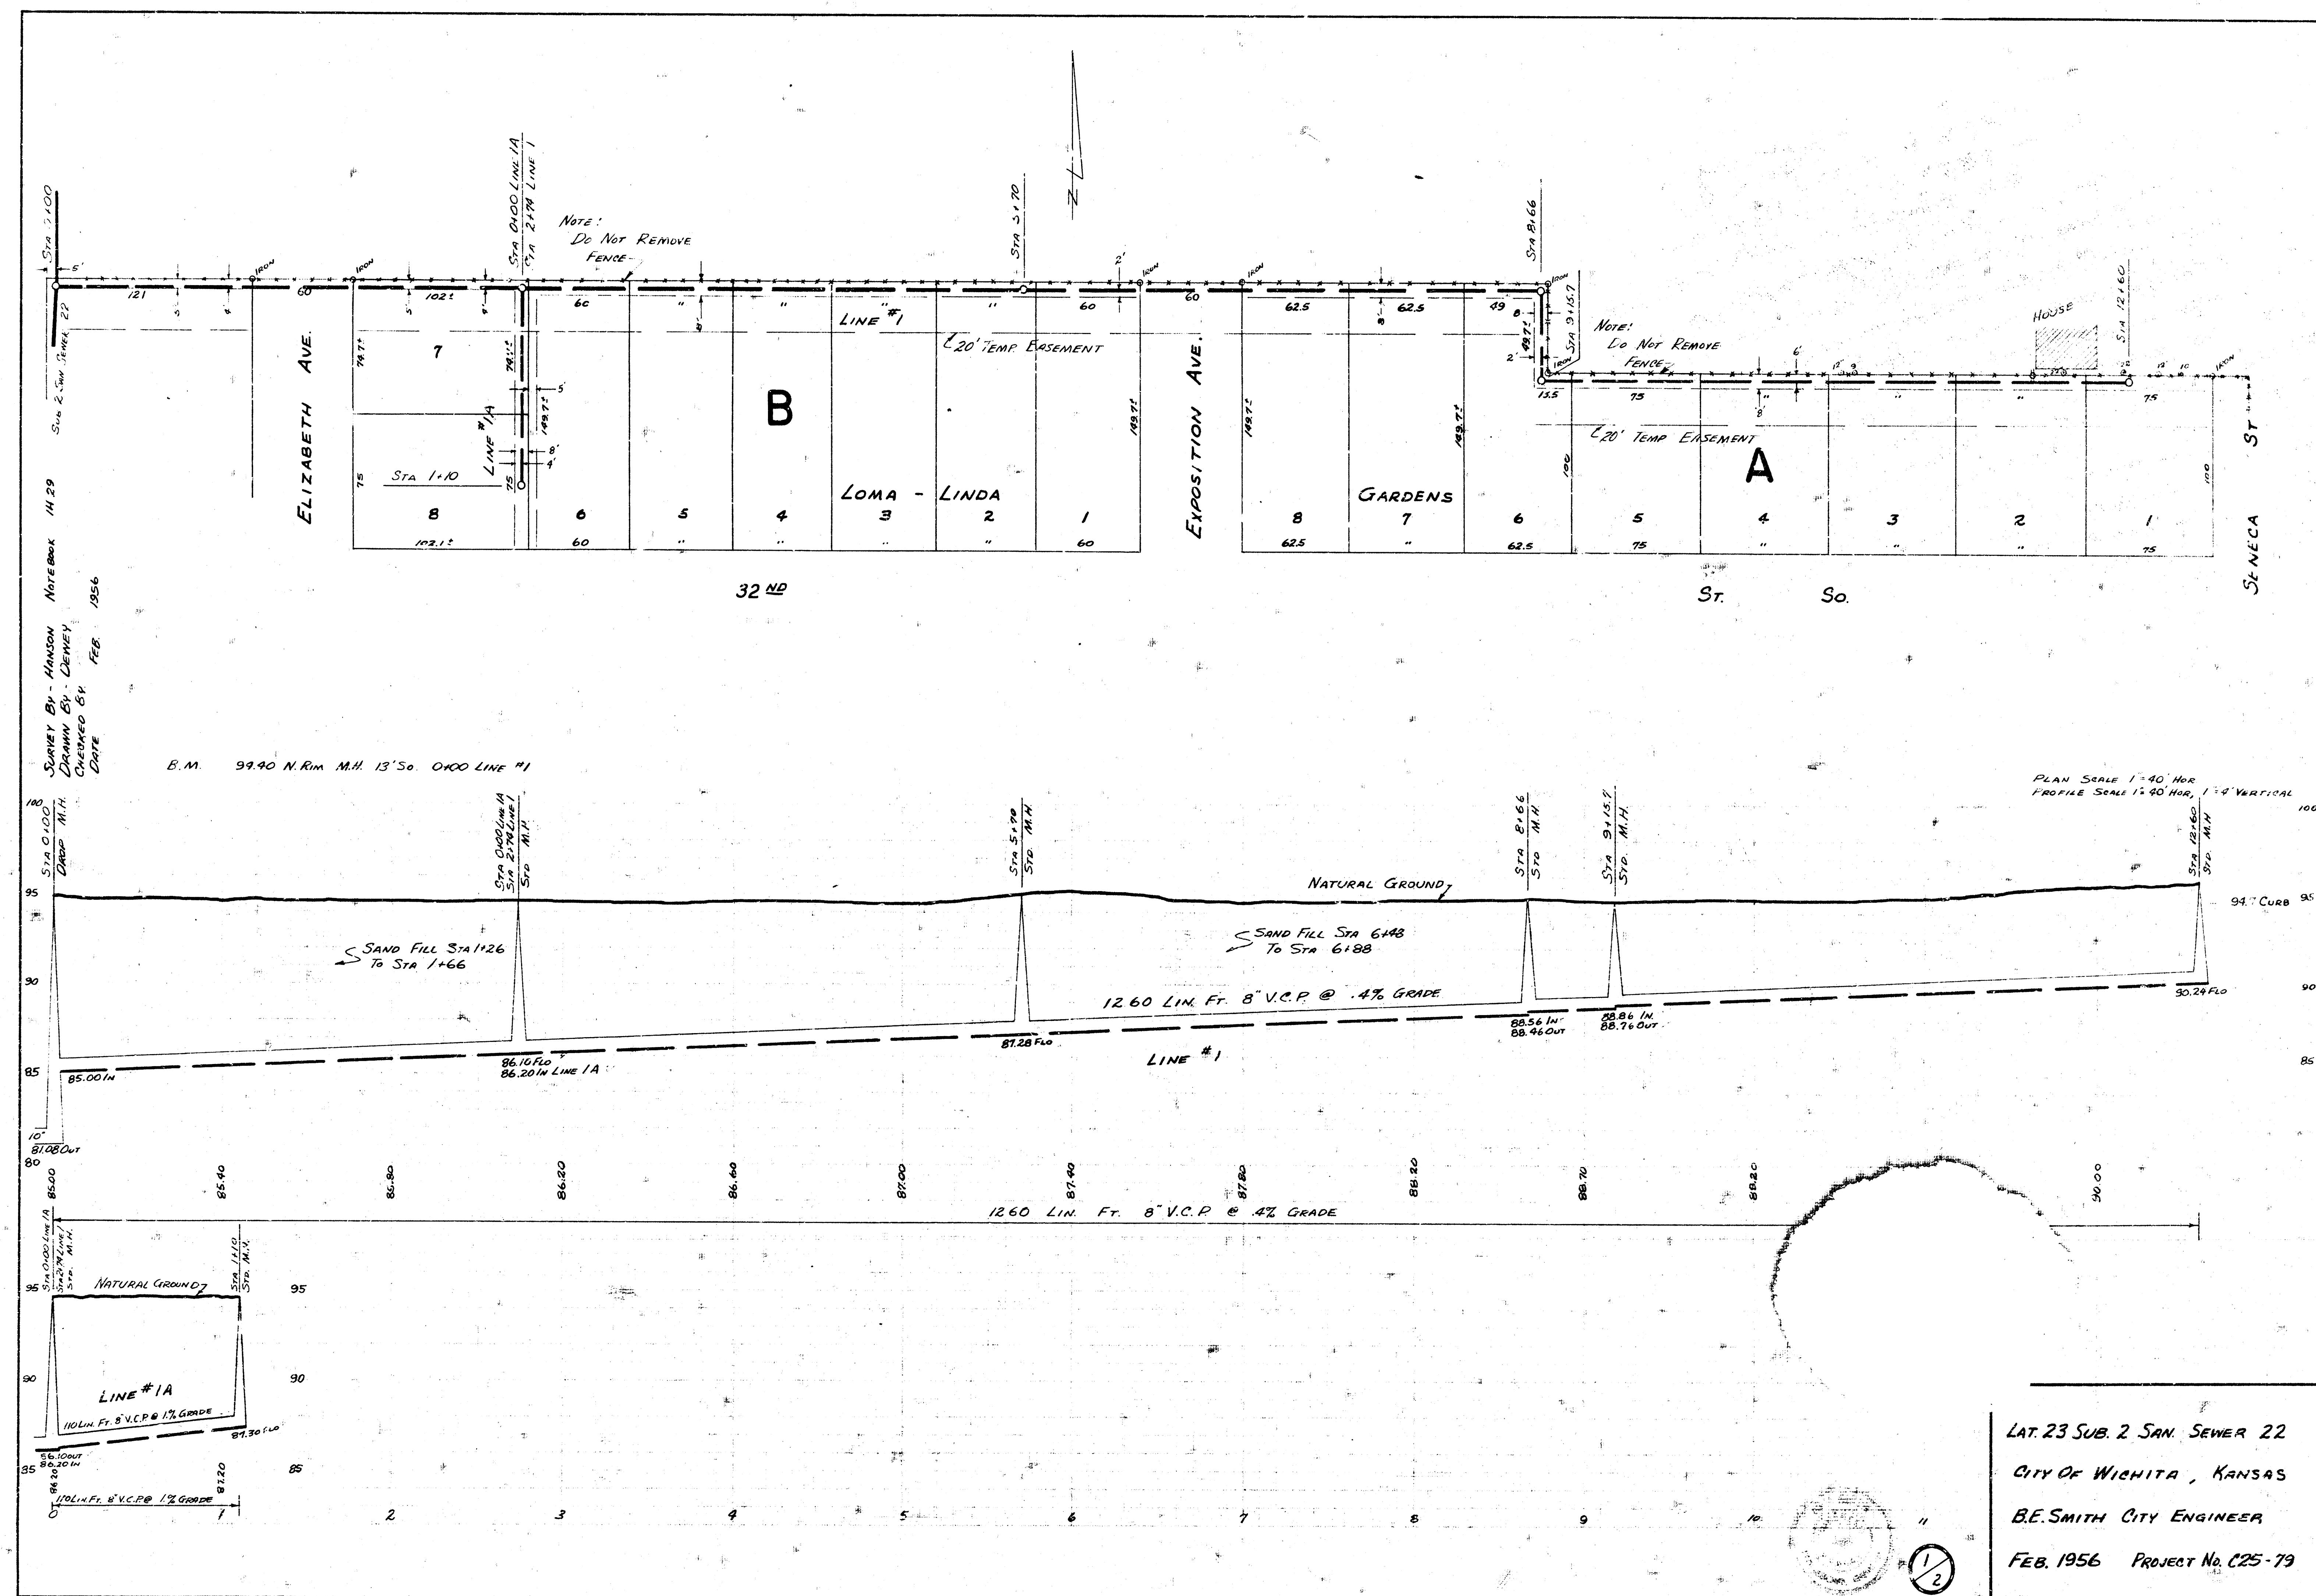

SURVEY BY: HANSON NOTEBOOK 14 25
 DRAWN BY: DEWEY
 CHECKED BY: DEWEY
 DATE: FEB 1956

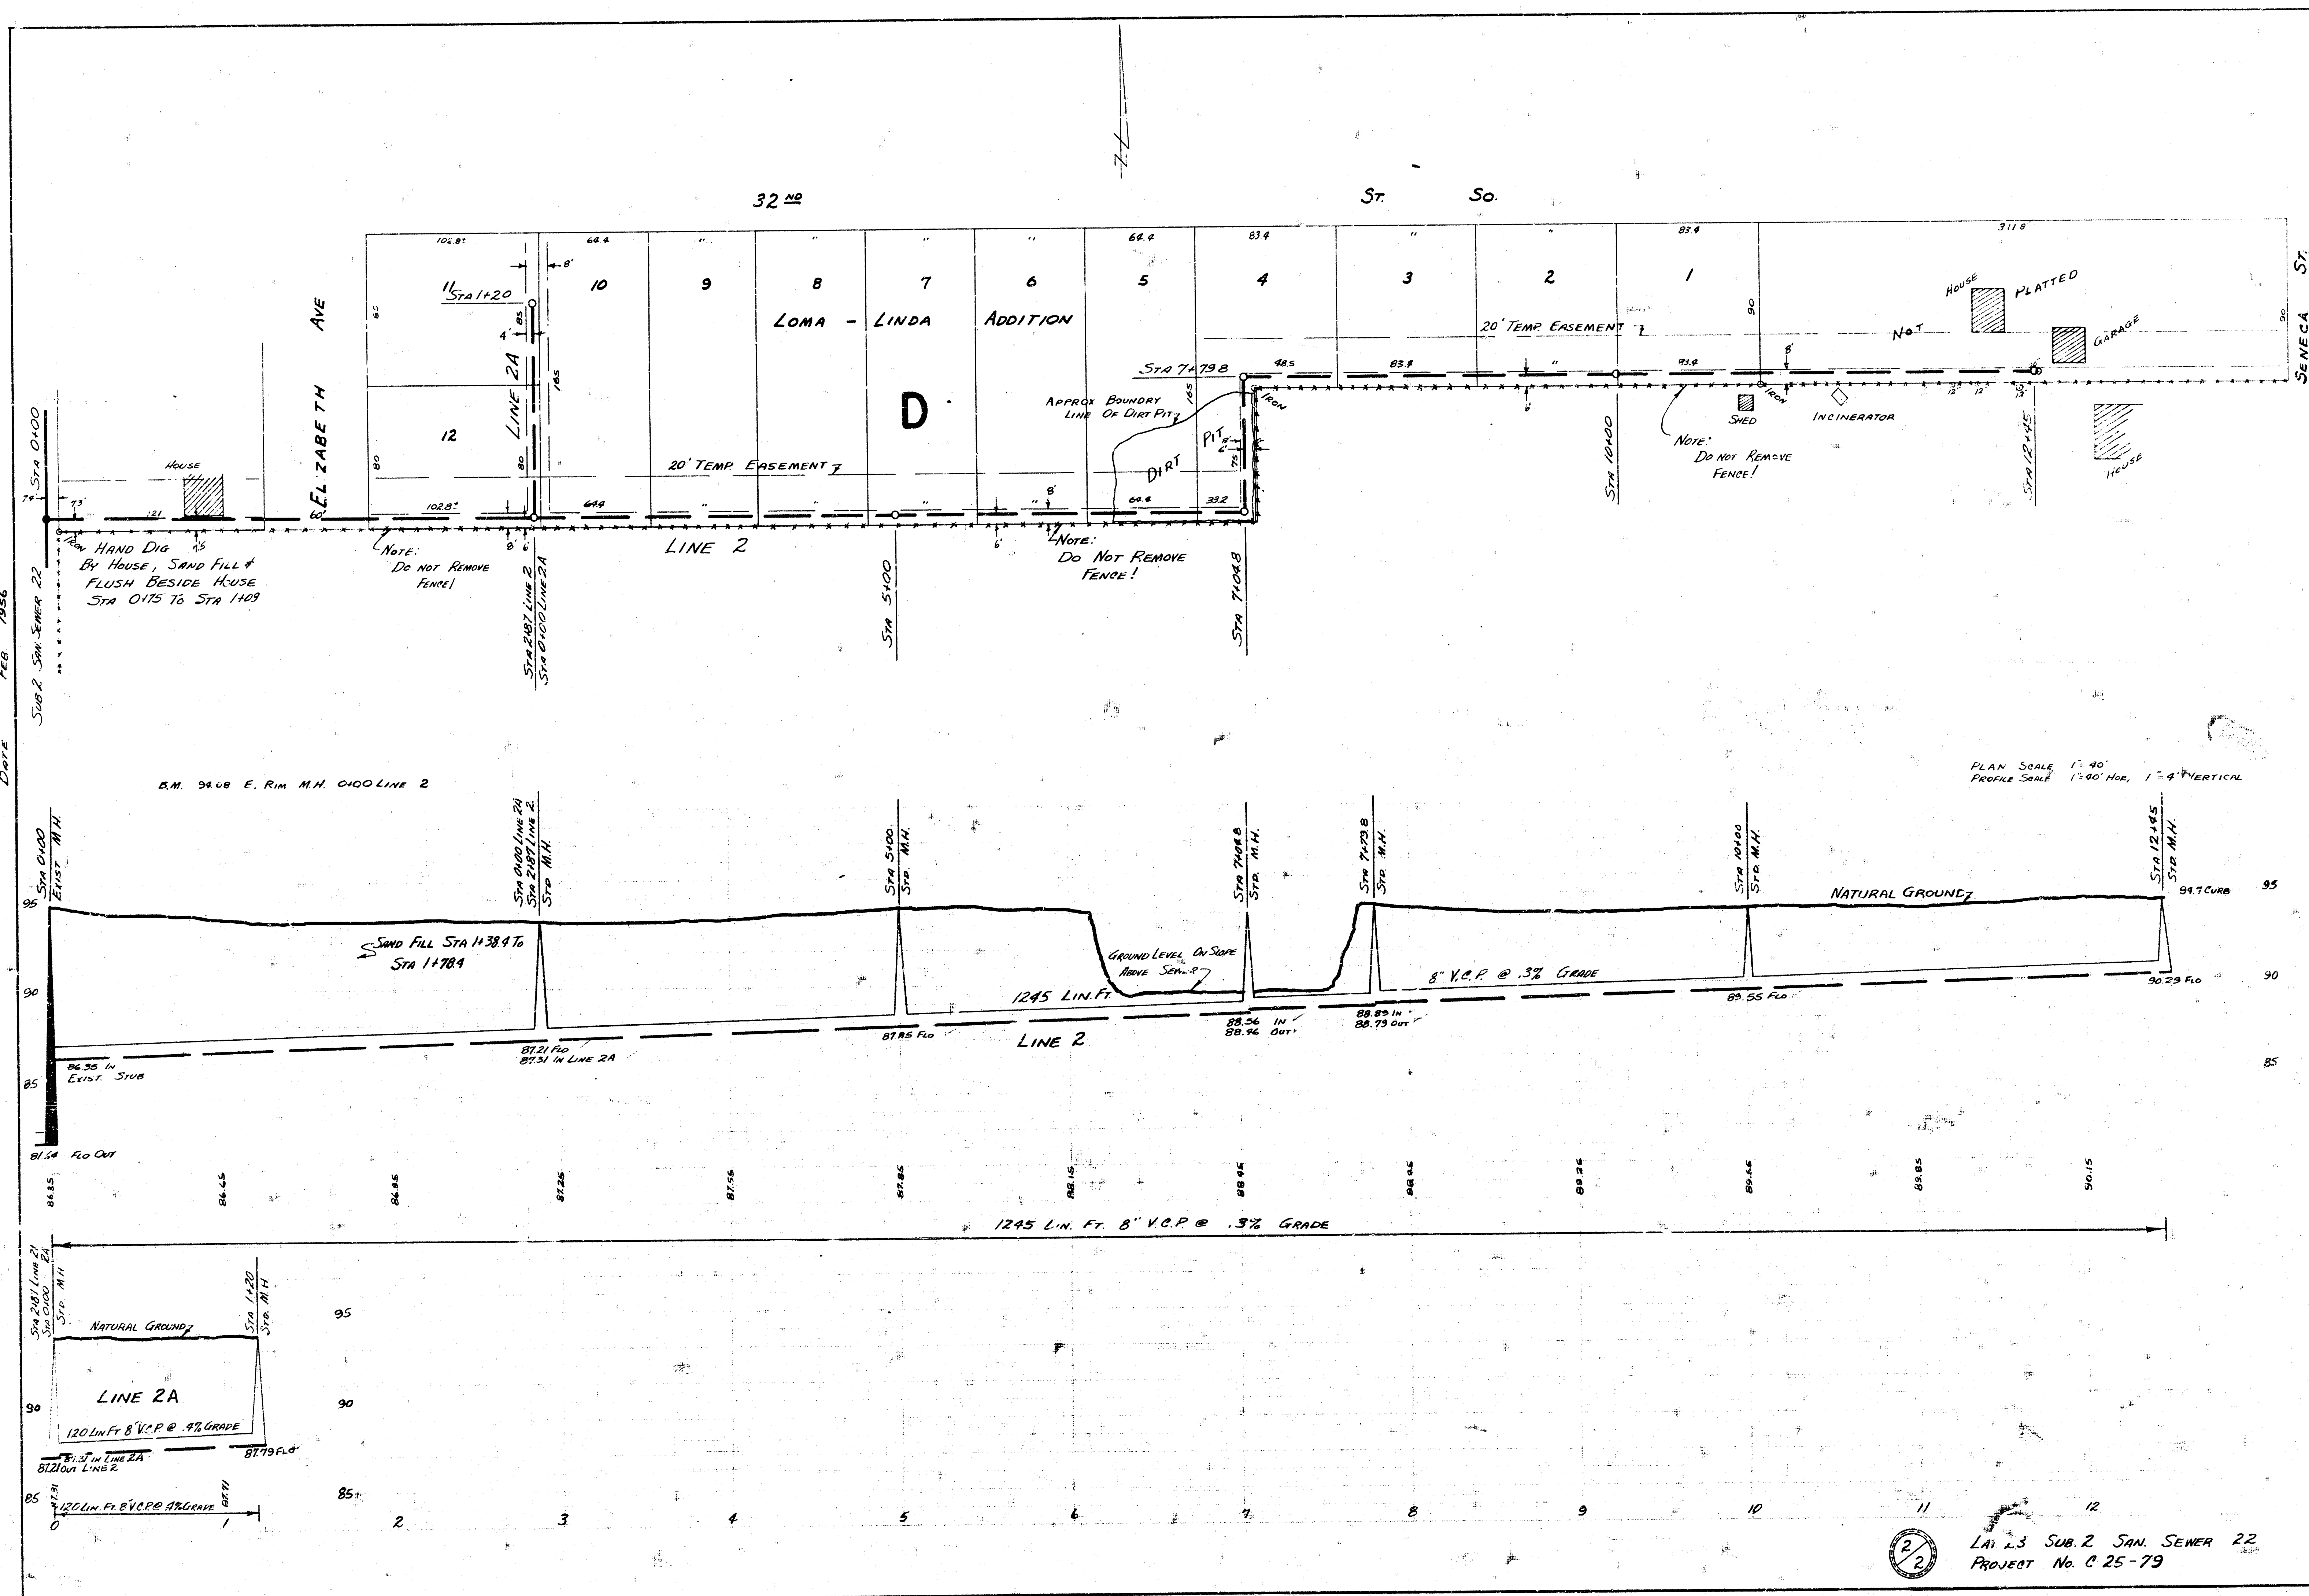

LA 2.3 SUB. 2 SAN. SEWER 22
 PROJECT NO. C 25-79