


Survey By J. G. Moore, M.E. 1914  
 Drawn By T. Drury  
 Checked By  
 Date 1955

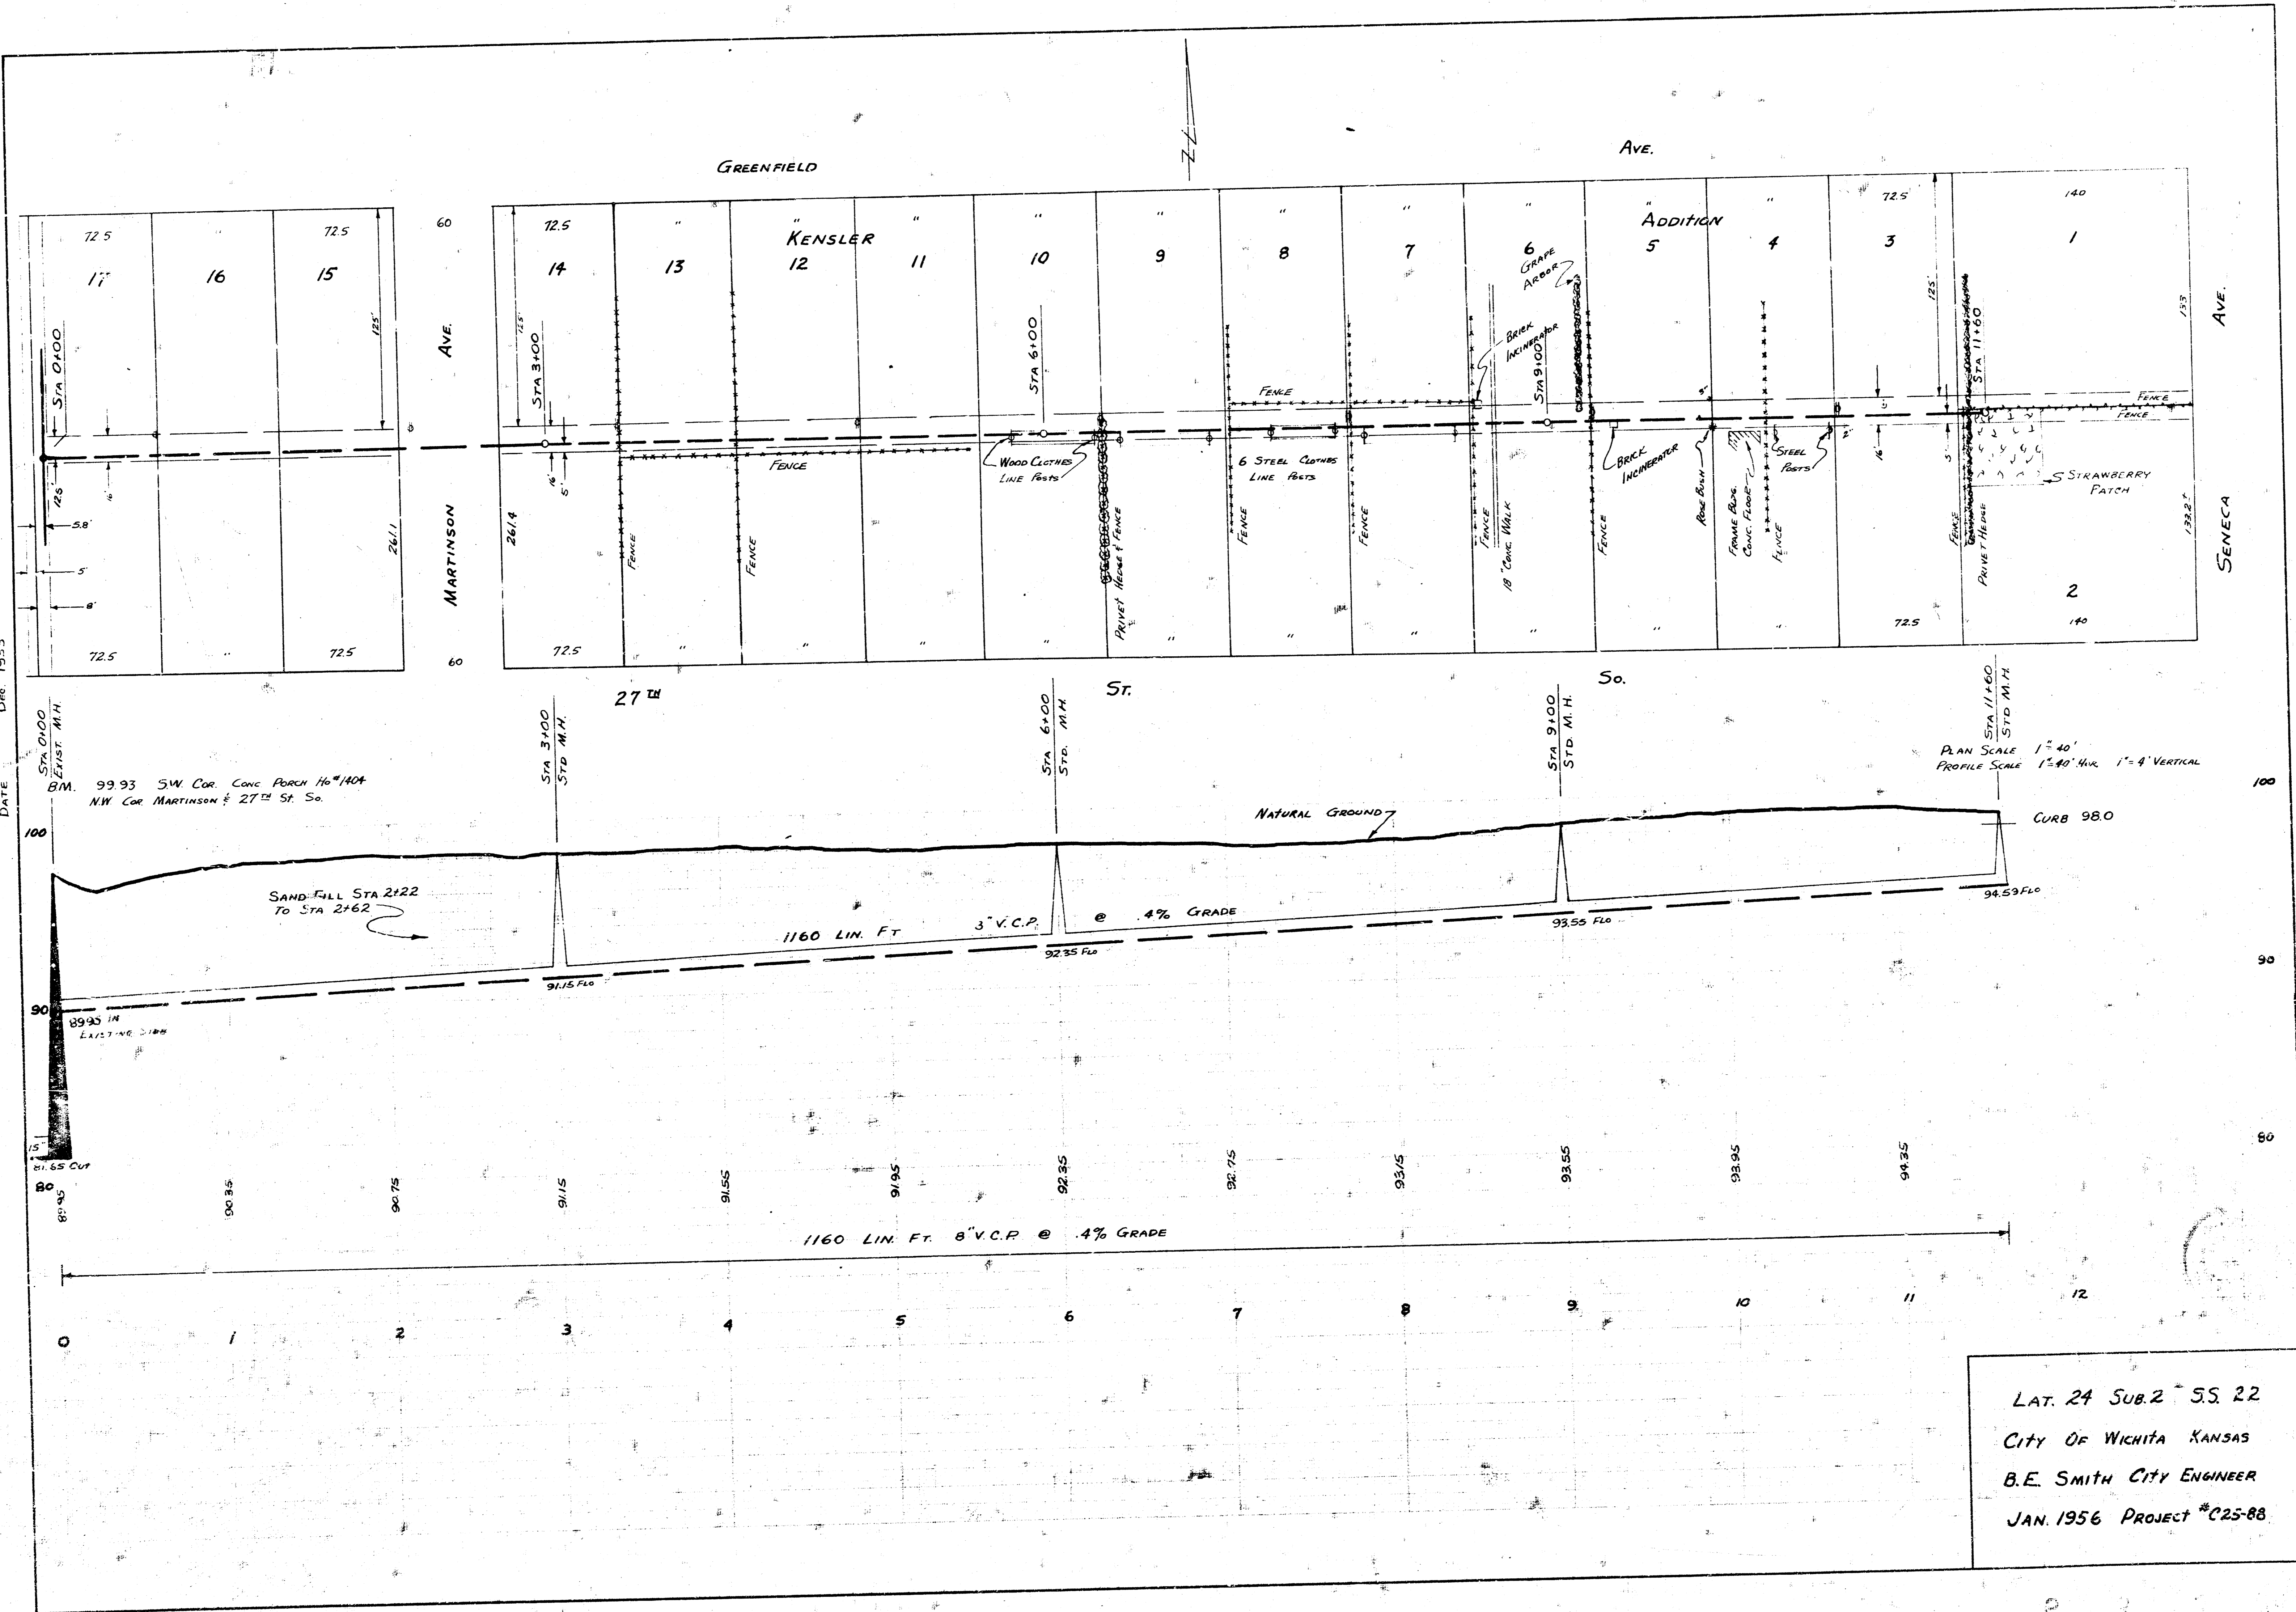

LAT. 24 SUB. 2 SS. 22  
 CITY OF WICHITA KANSAS  
 B.E. SMITH CITY ENGINEER  
 JAN. 1956 PROJECT #C25-88