






LOCATION MAP
LAT. 29 SUB. 2 SAN. SEWER 22
CITY OF WICHITA, KANSAS
B.E. SMITH CITY ENGINEER PROJECT C26-79

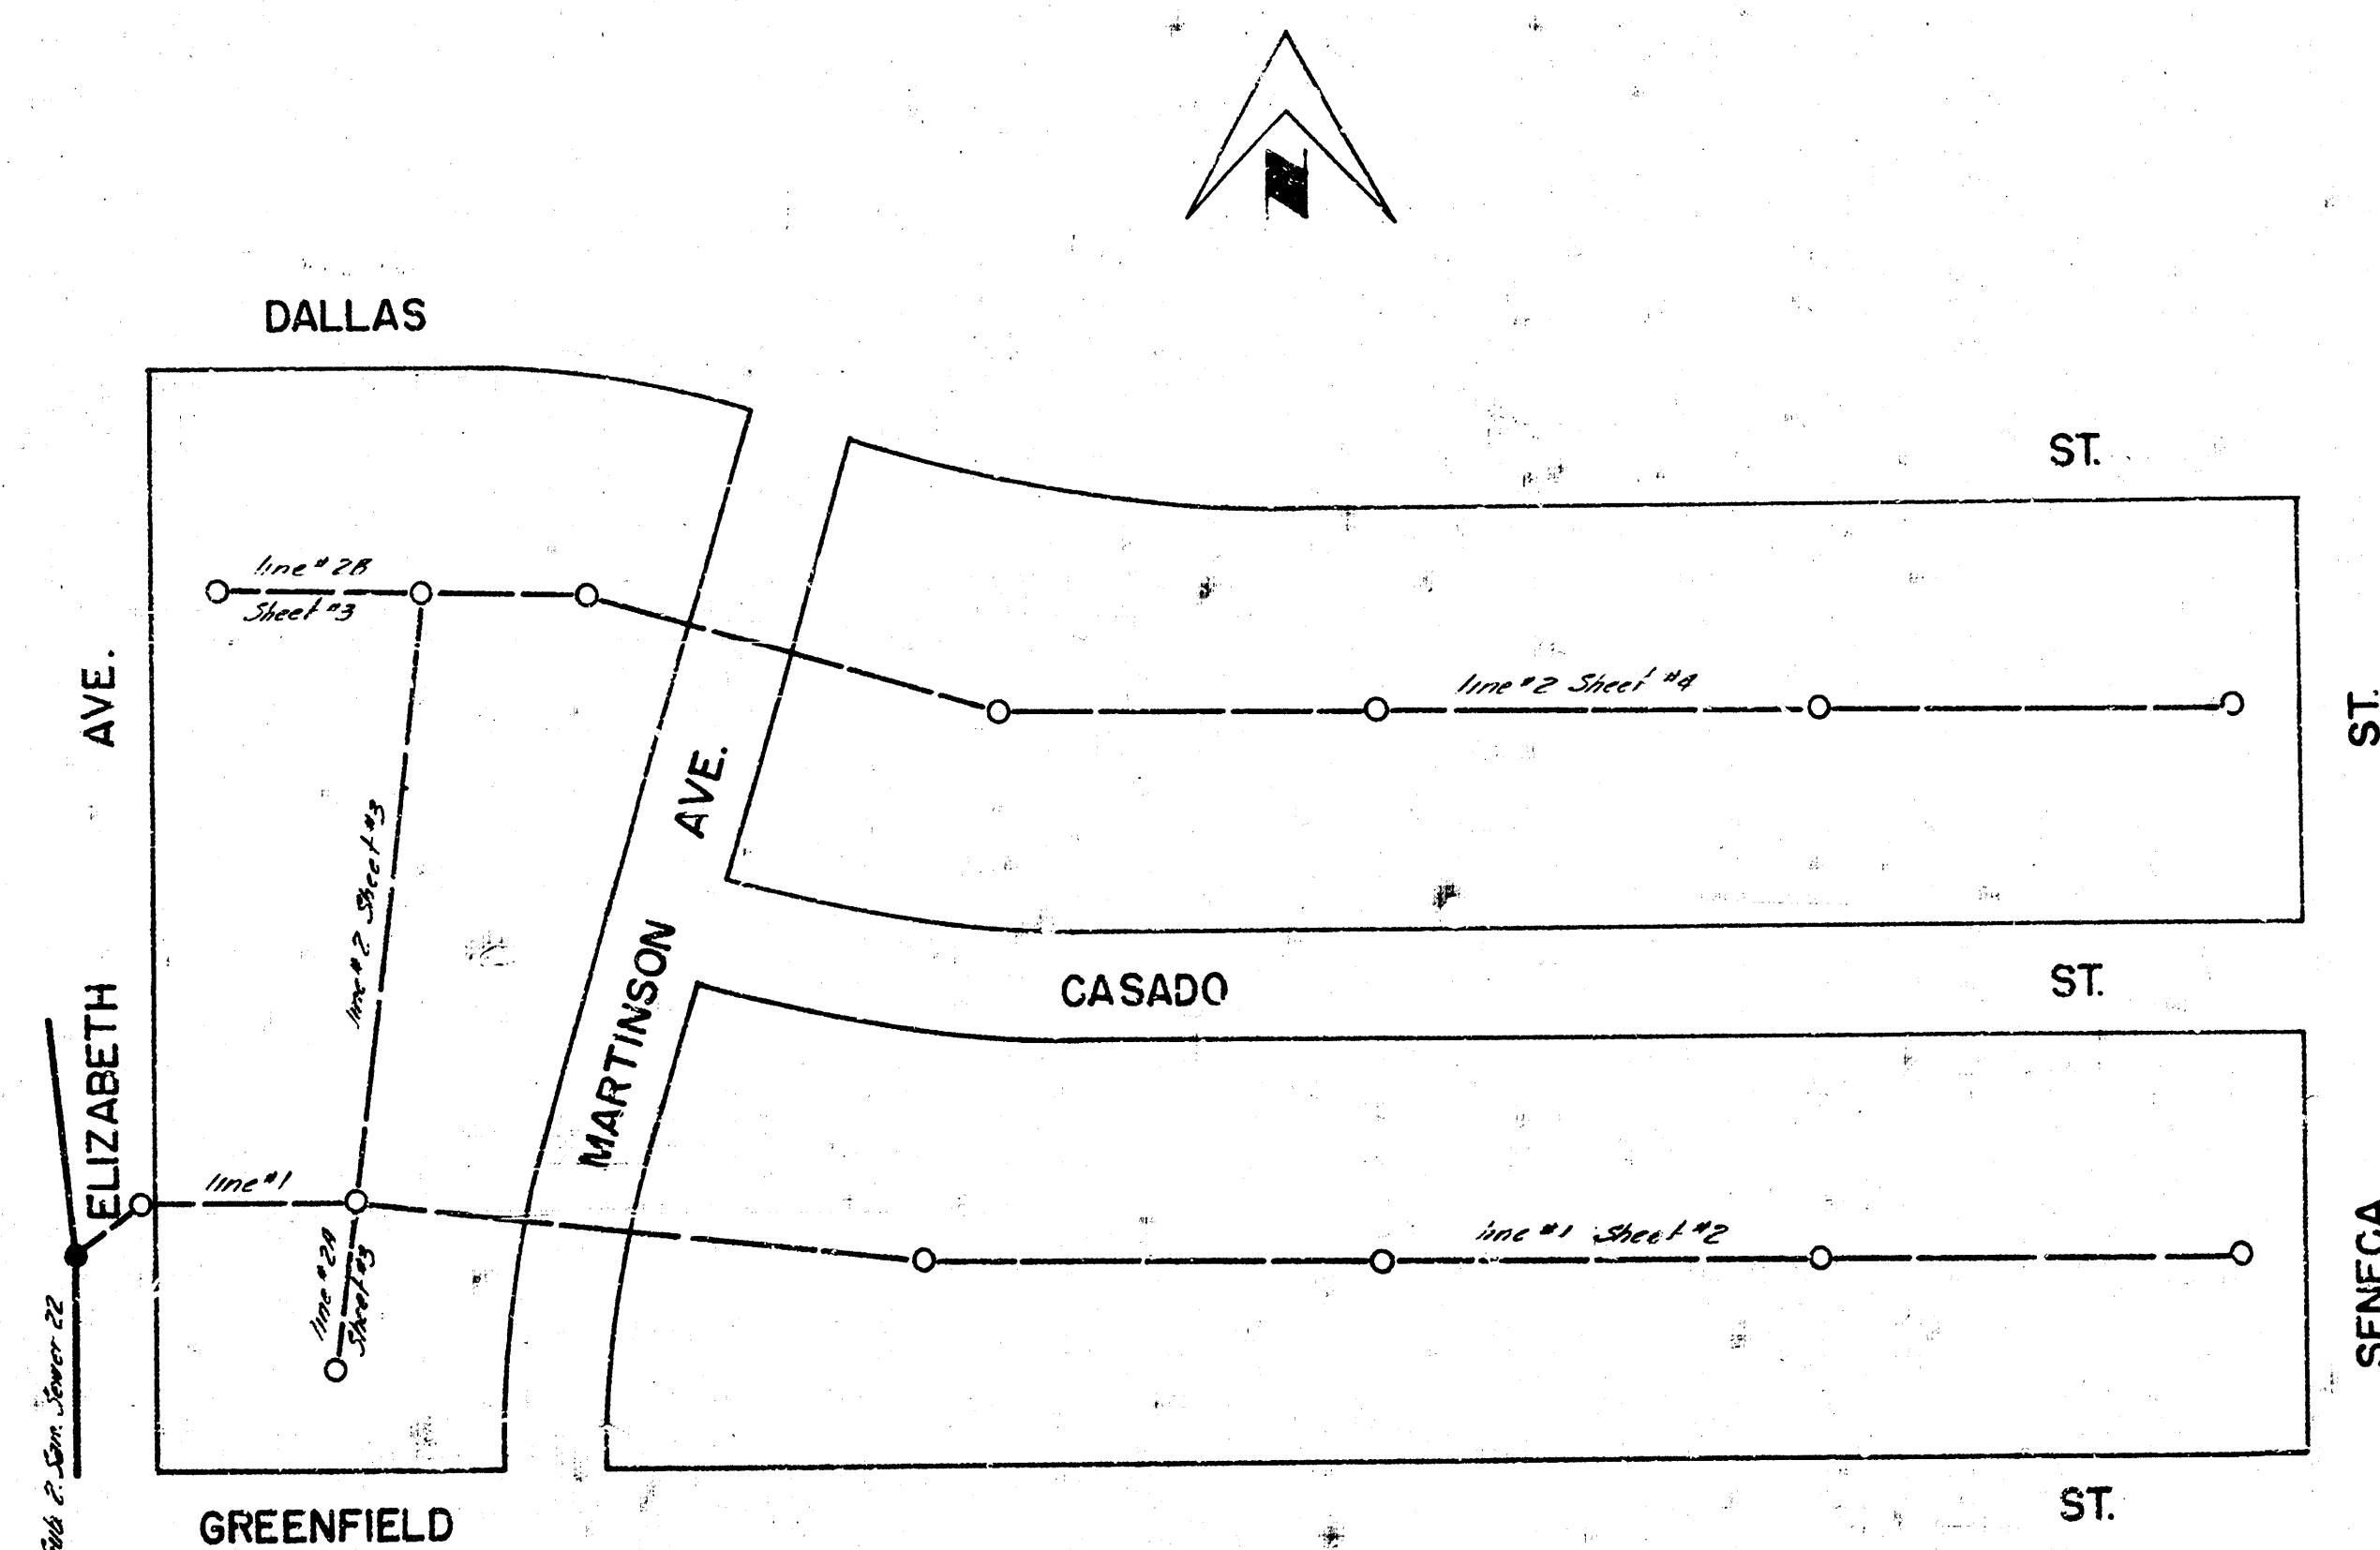

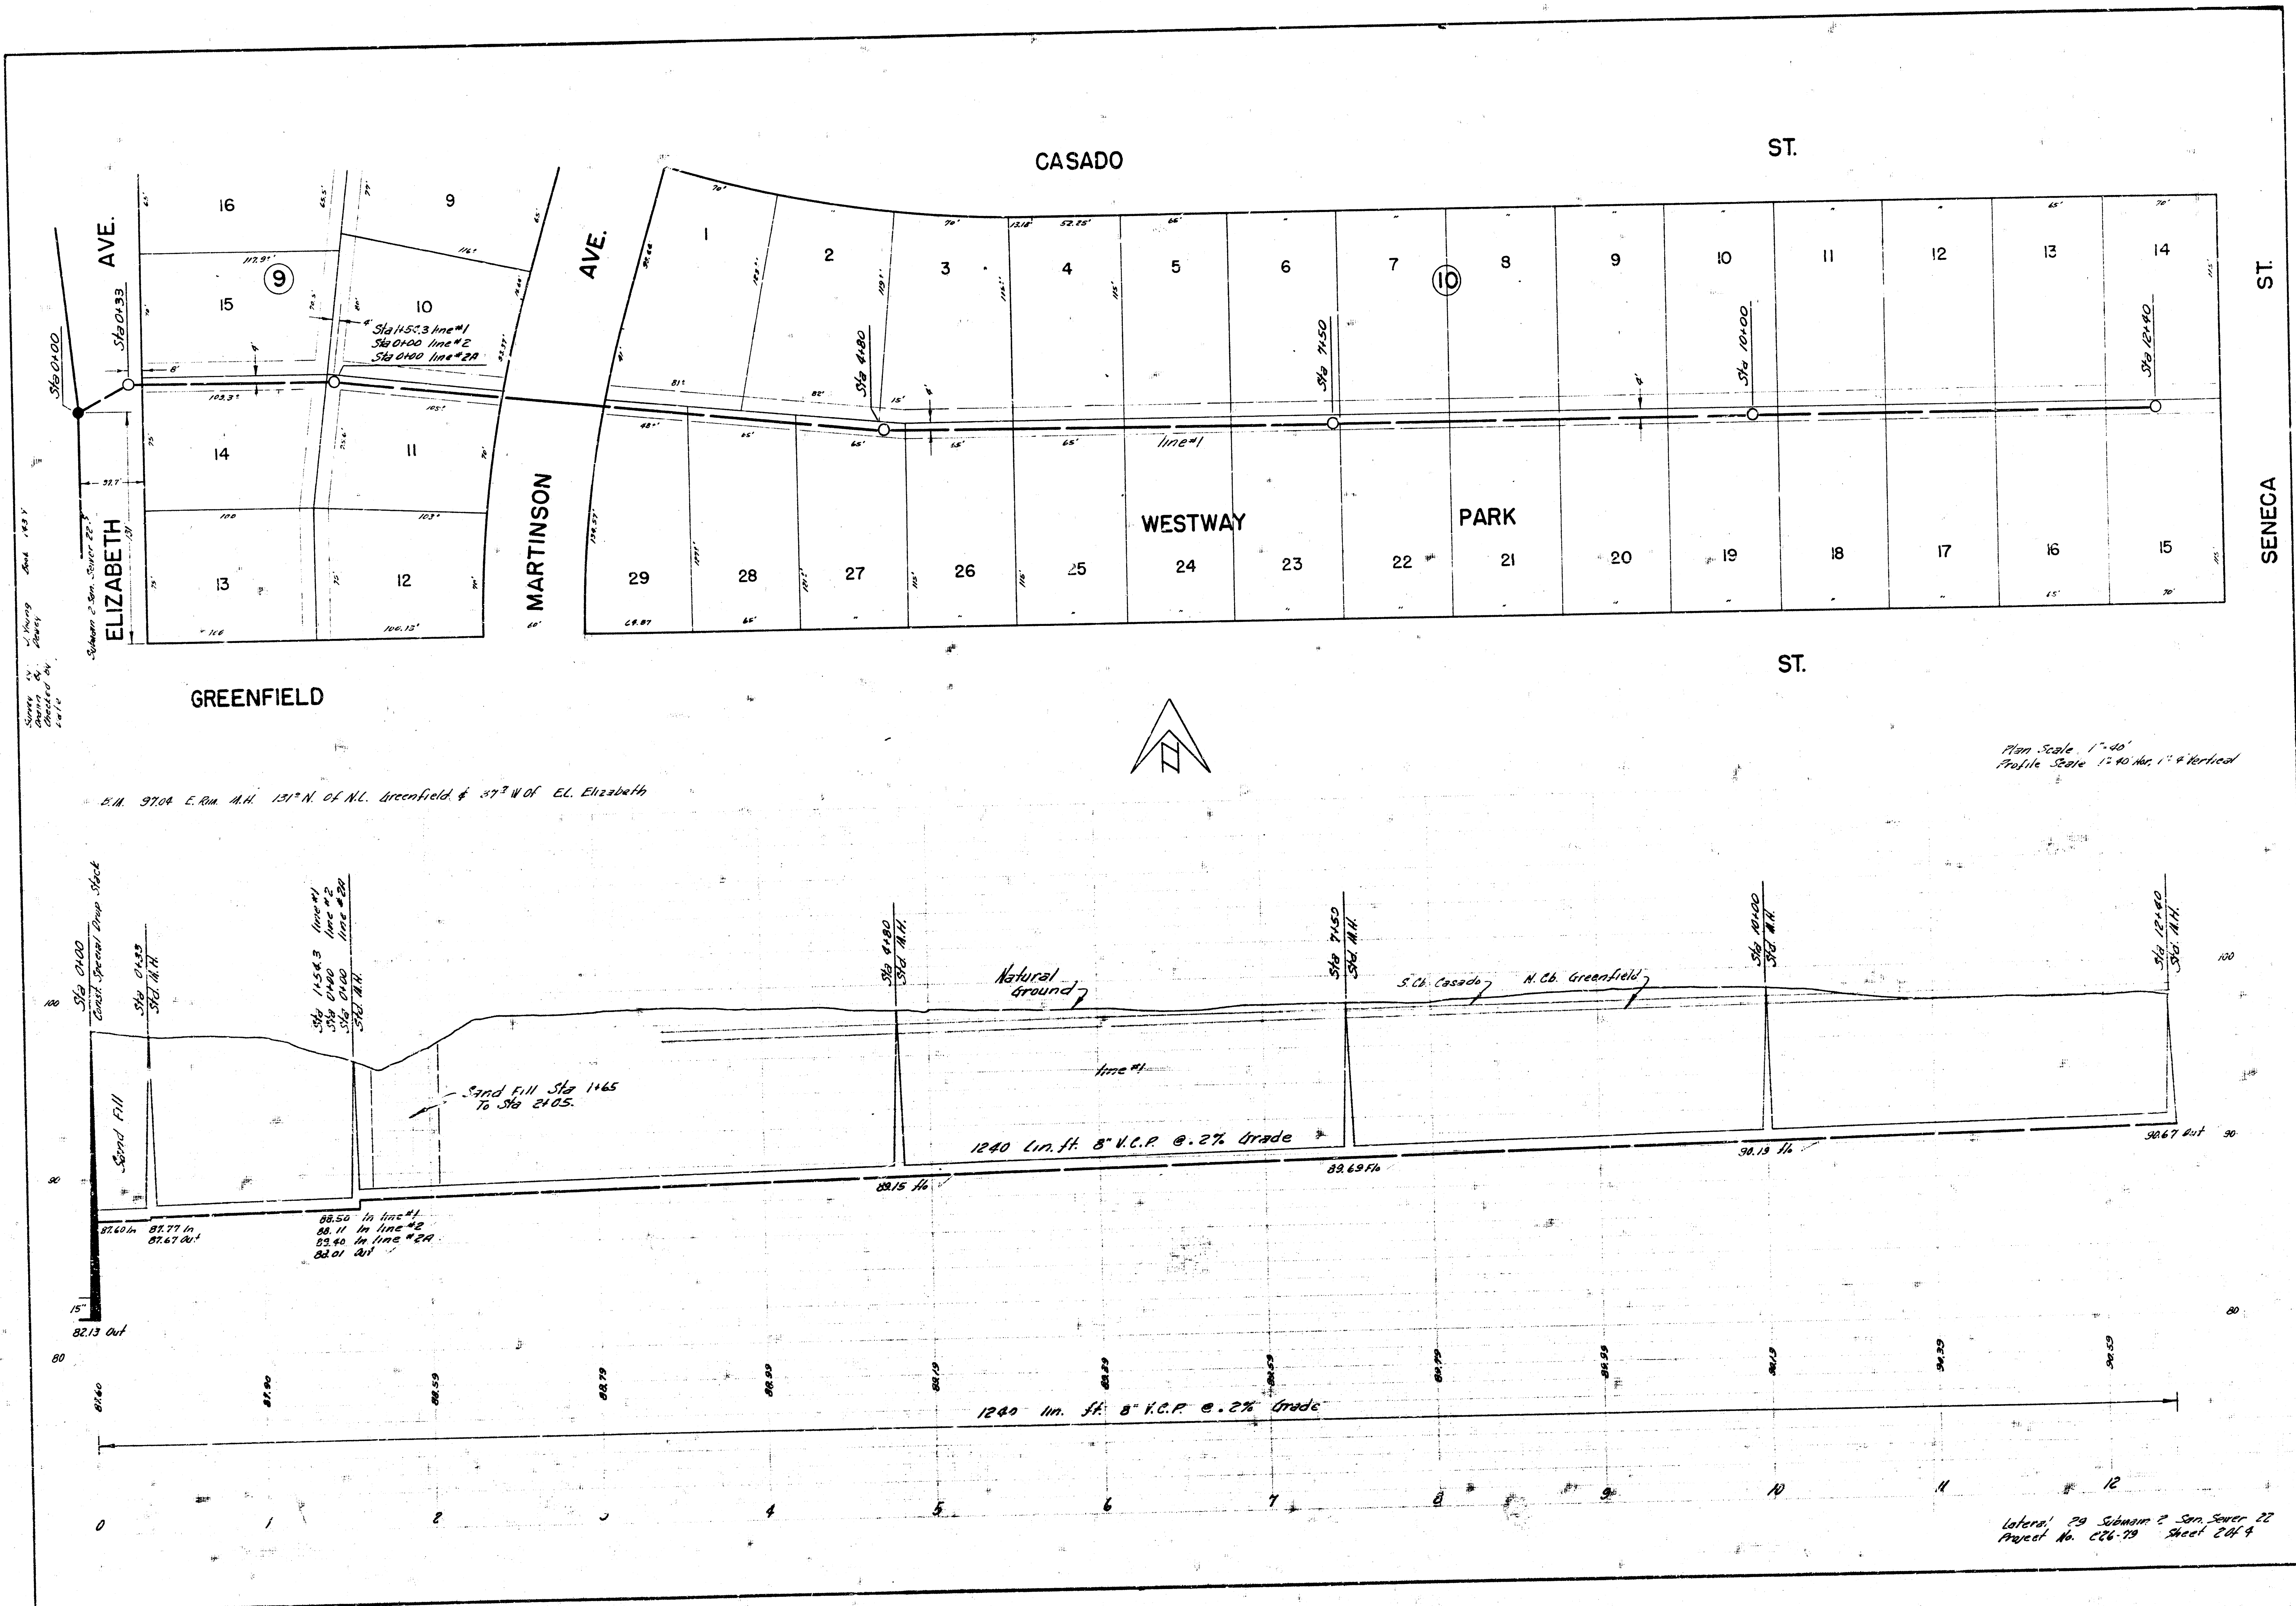


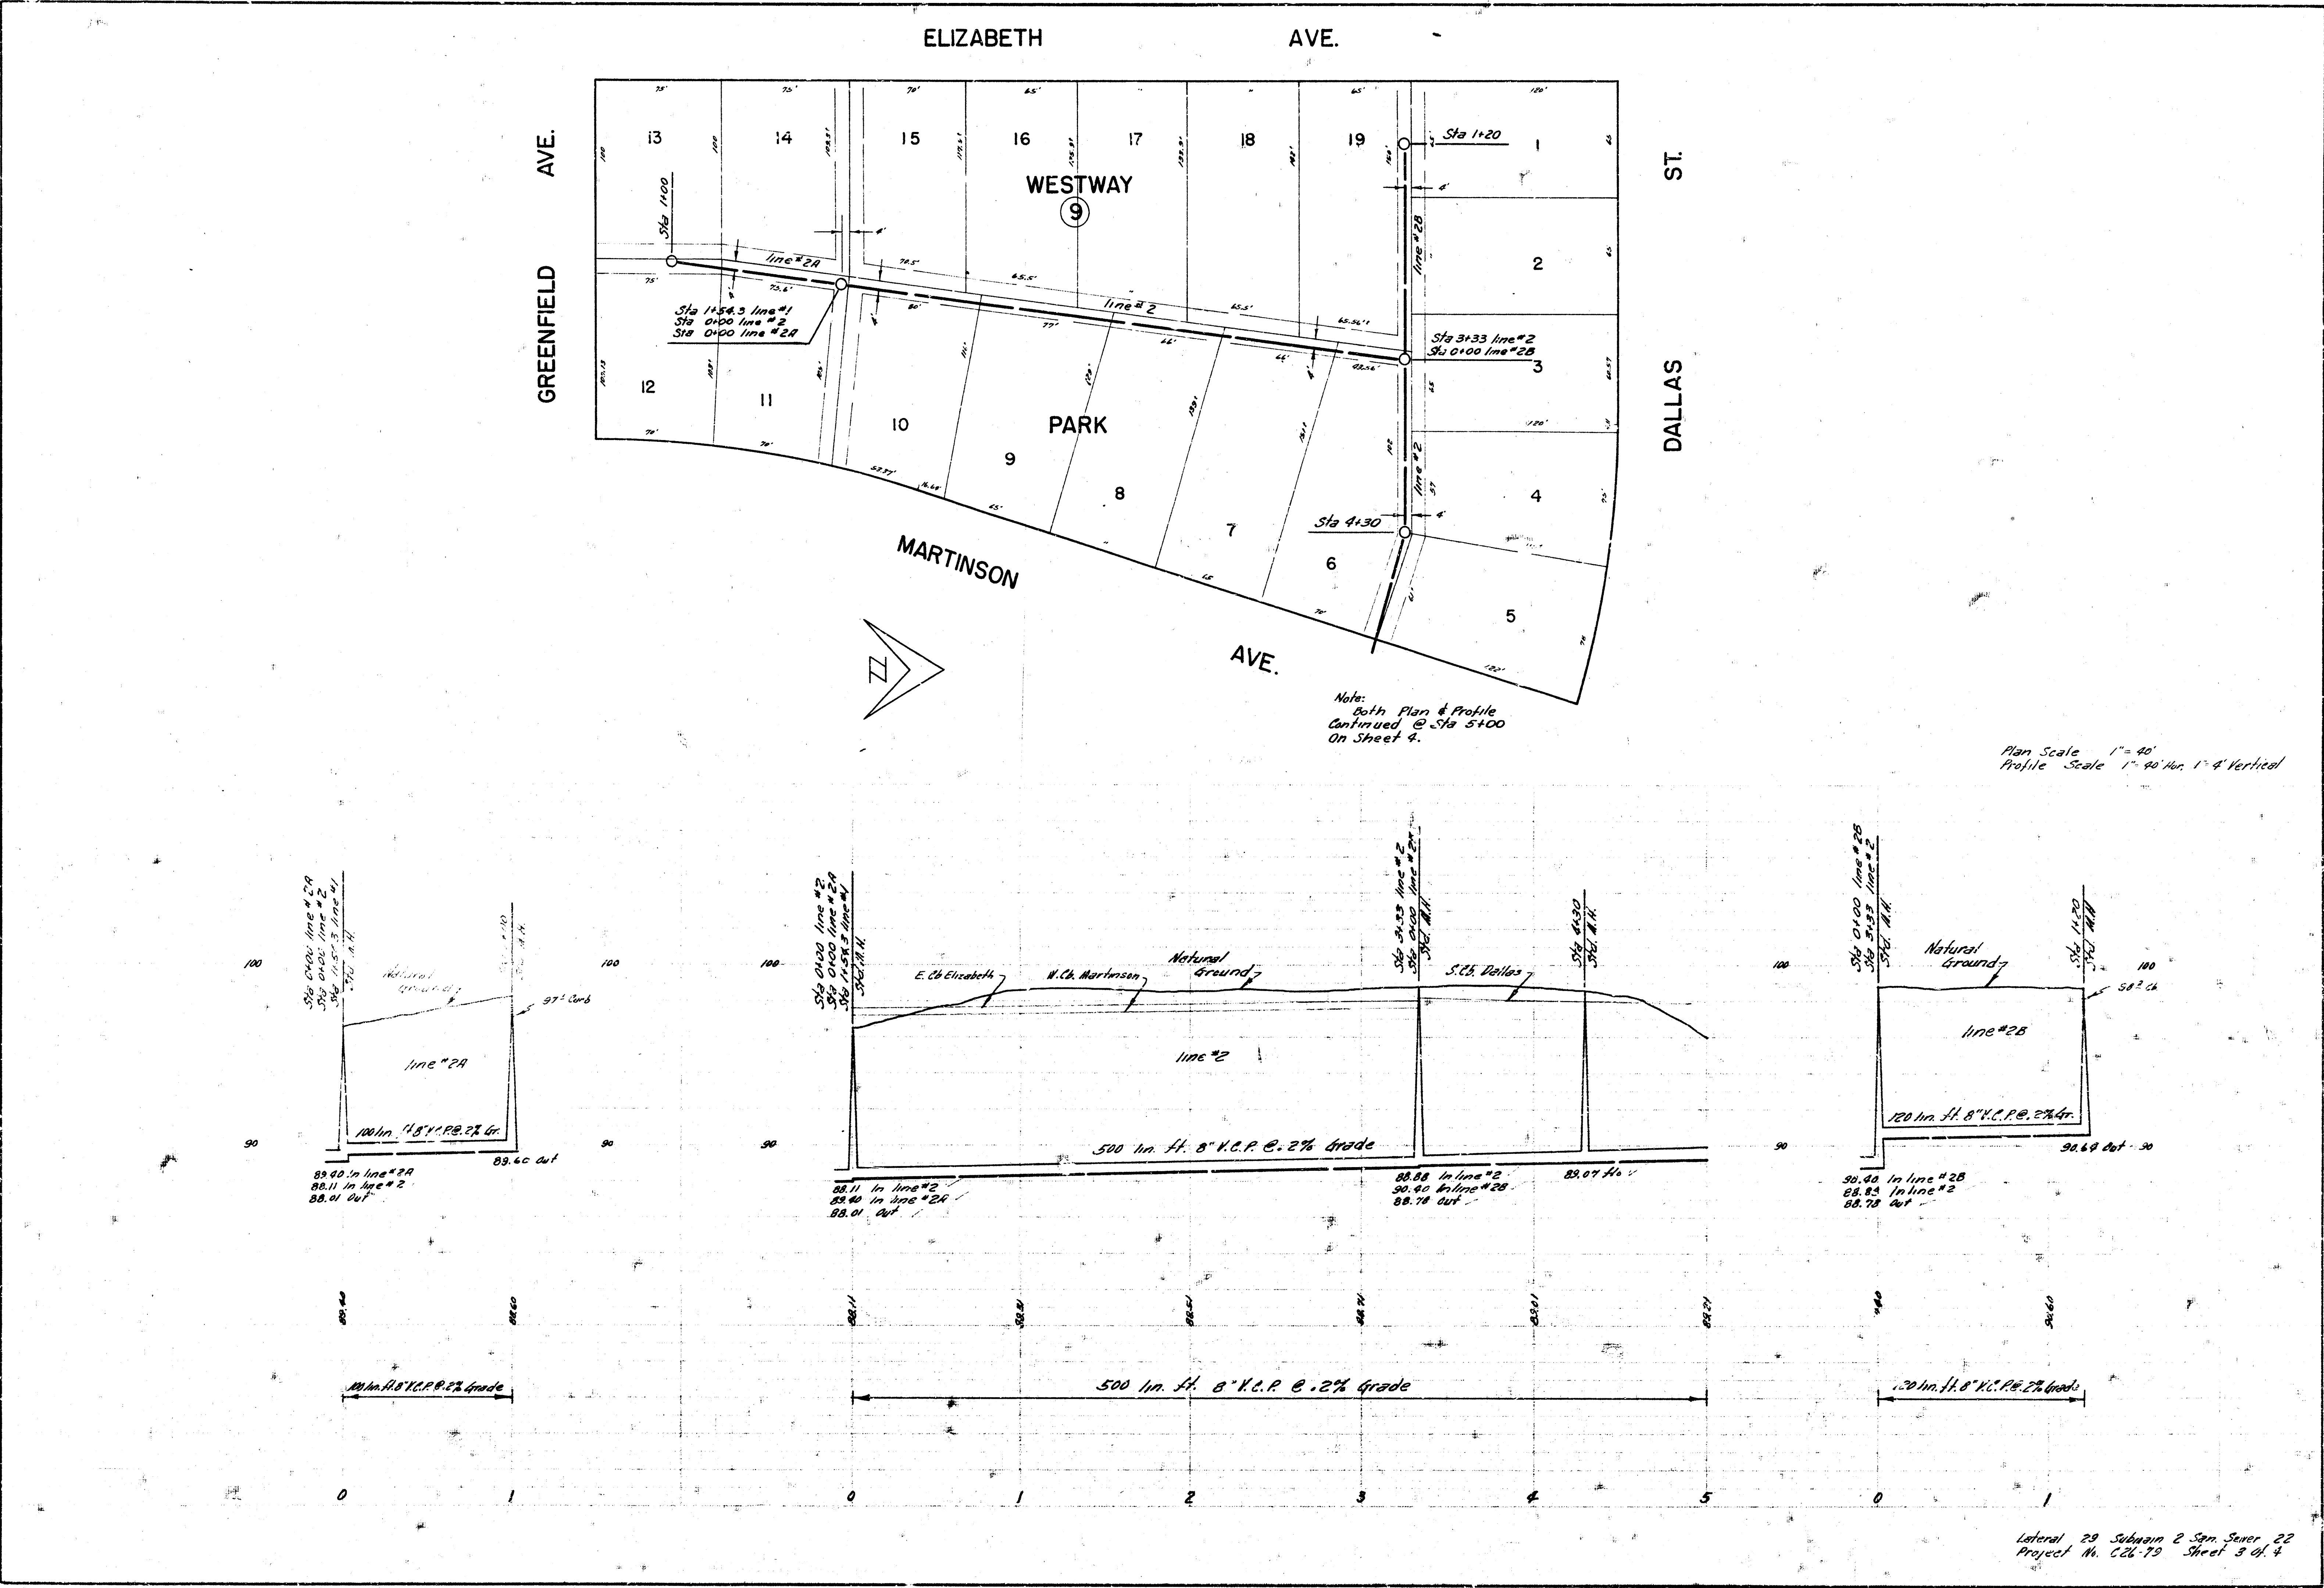

Notes:
Both Plan & Profile
Continued from Sta
5100 On Sheet 3.

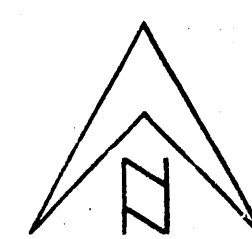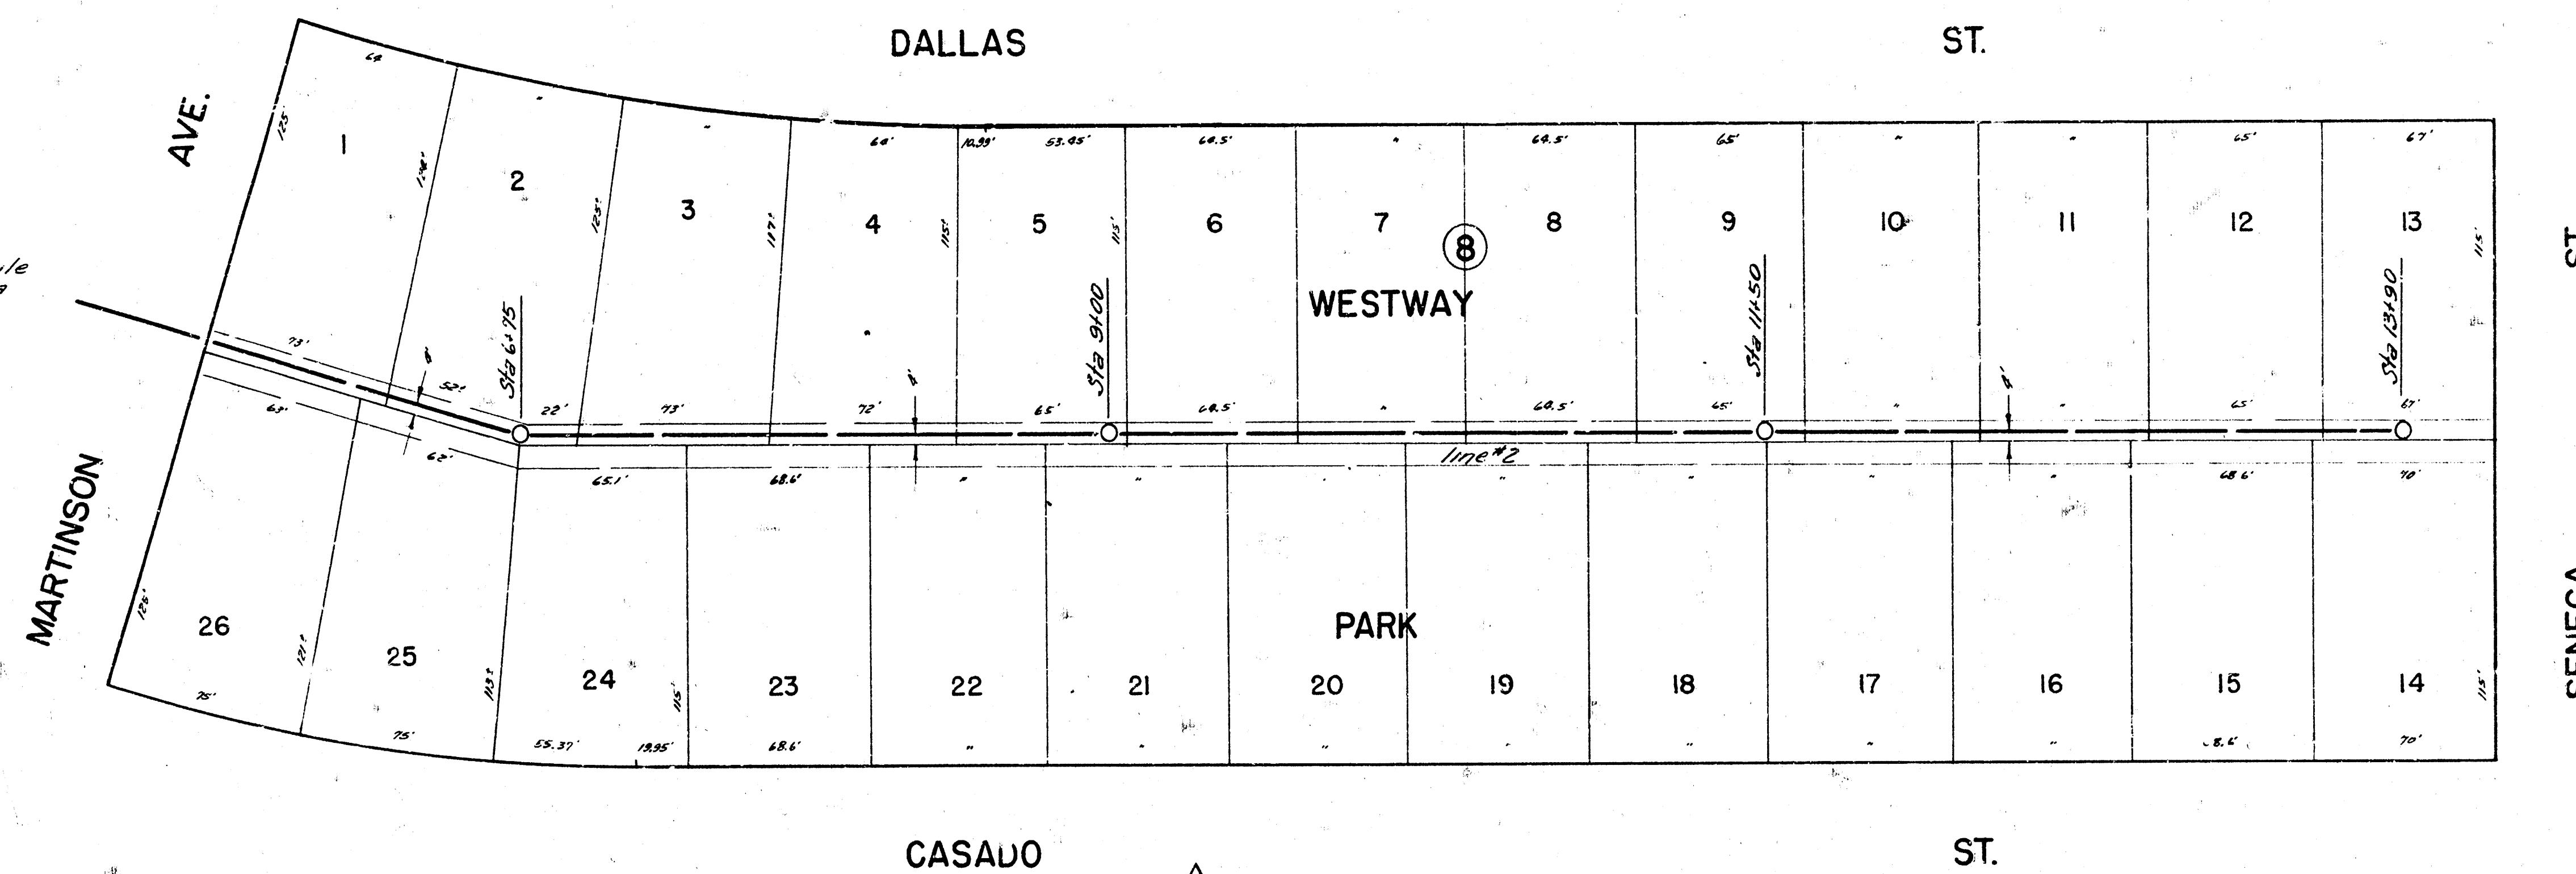

Plan Scale 1" = 40'
Profile Scale 1" = 40' Vert. 1" = 4' Horiz.

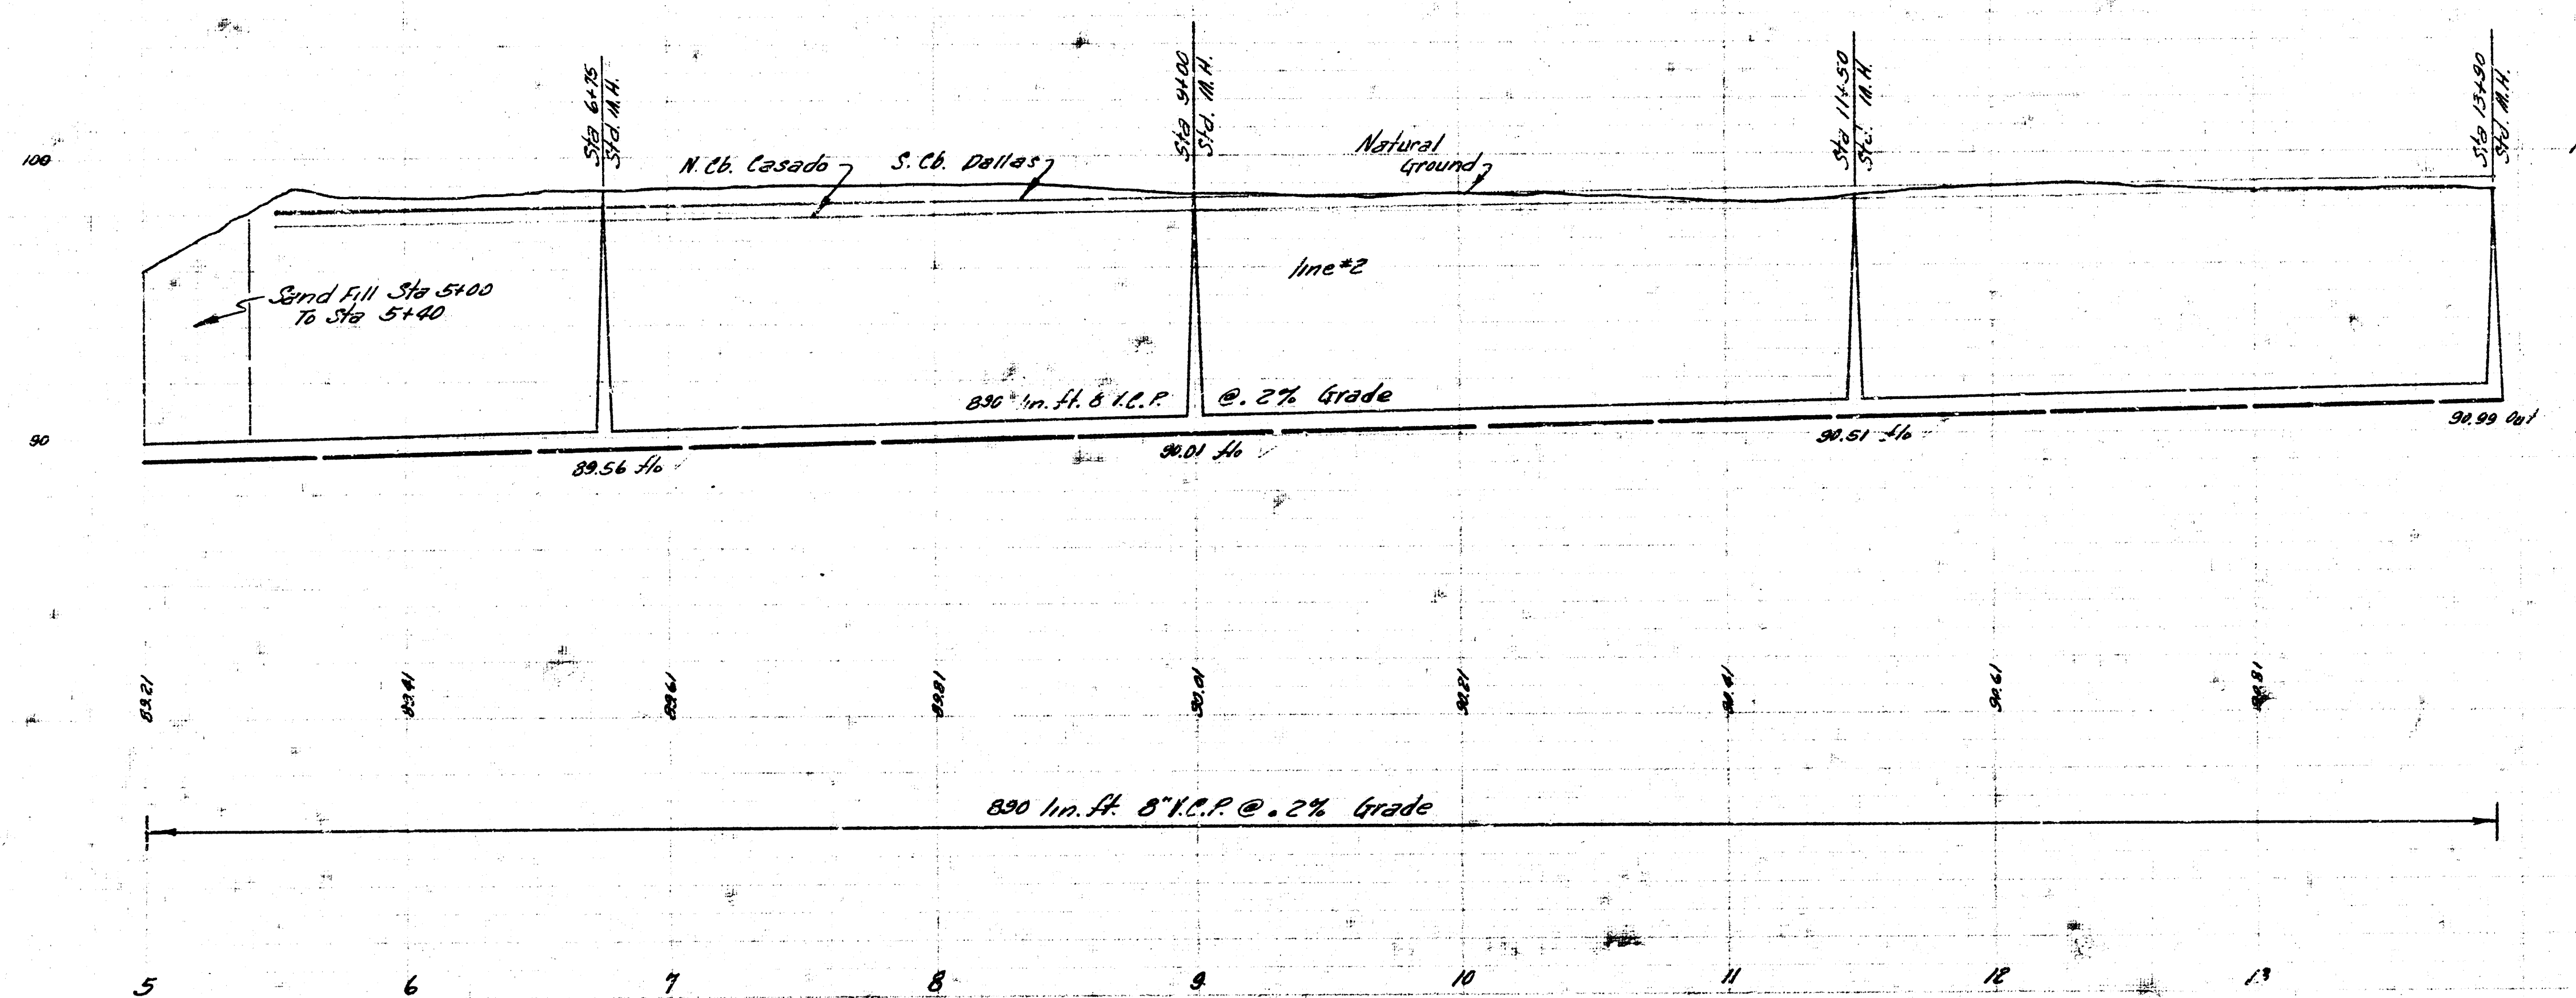

Latent 20' Section & Sanitary Sewer 22'
Project No. C-26-79 Sheet 4 of 6