



DRAWN BY: RUSSELL
 CHECKED BY: [unclear]
 DATE: [unclear]

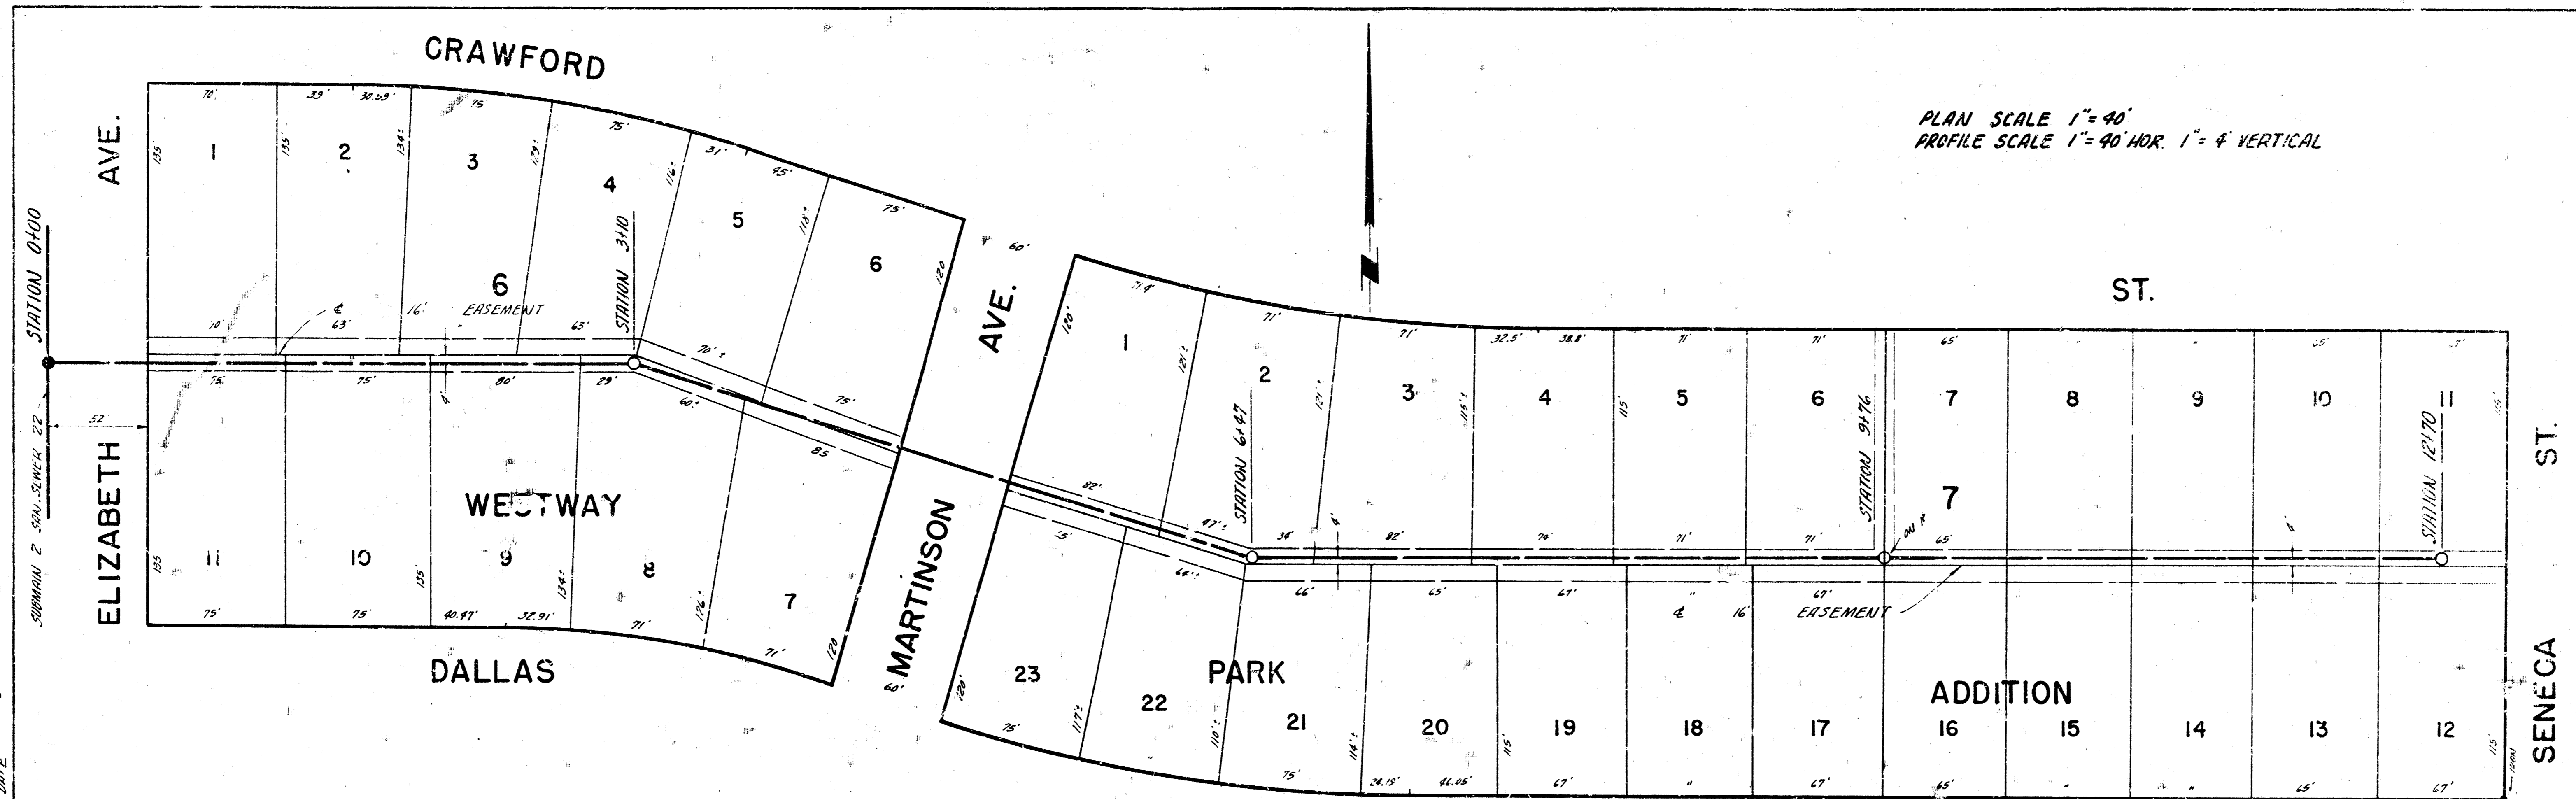

B.M. 97.55 "G" IN GLOBE S. CURB GREENFIELD & W.L. ELIZABETH
 B.M. 98.62 E. RIM. M.H. 131' N. & 8' E OF IRON N.W. COR. DALLAS & ELIZABETH

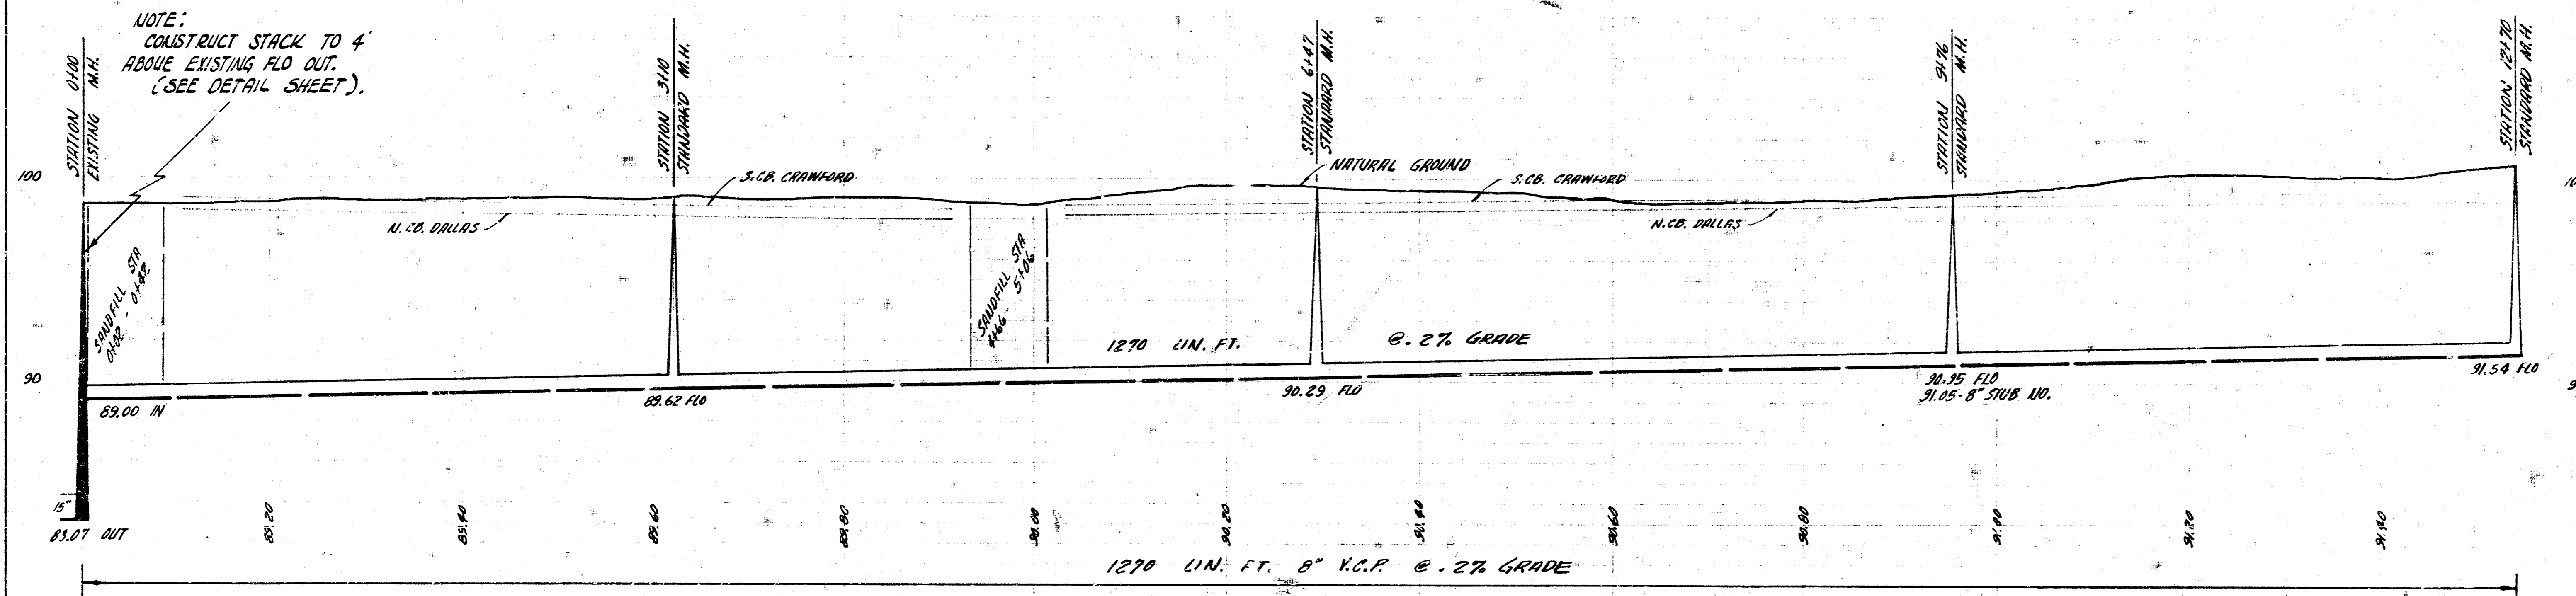

LAT. 30 SUB. 2 S.S. 22
 CITY OF WICHITA, KANSAS
 B.E. SMITH CITY ENGINEER
 PROJ. NO. C26-80 DATE: [unclear]