


NOTE:
REPLACE R.C. PAV'T
TO CITY SPECS.

B.M. 102.69 NE COR. E. FURCH GROCERY STORE, 191' E. OF STA. 12+30
 B.M. 99.72 "R" IN RITCHIE ON N. RAD. CONC. DR. HD. 2603 S. ELIZ.
 B.M. 102.63 NE COR. CONC. PD. HD. 2409 S. ELIZABETH.

PLAN SCALE 1" = 80'
 PROFILE SCALE 1" = 80' HOR, 1" = 4' VERTICAL

LATERAL 37 SUBMAIN 2 SAN. SEWER 22
 CITY OF WICHITA, KANSAS
 S.E. SMITH CITY ENGINEER
 PROJ. NO. C20-12 DATE: APRIL 1960

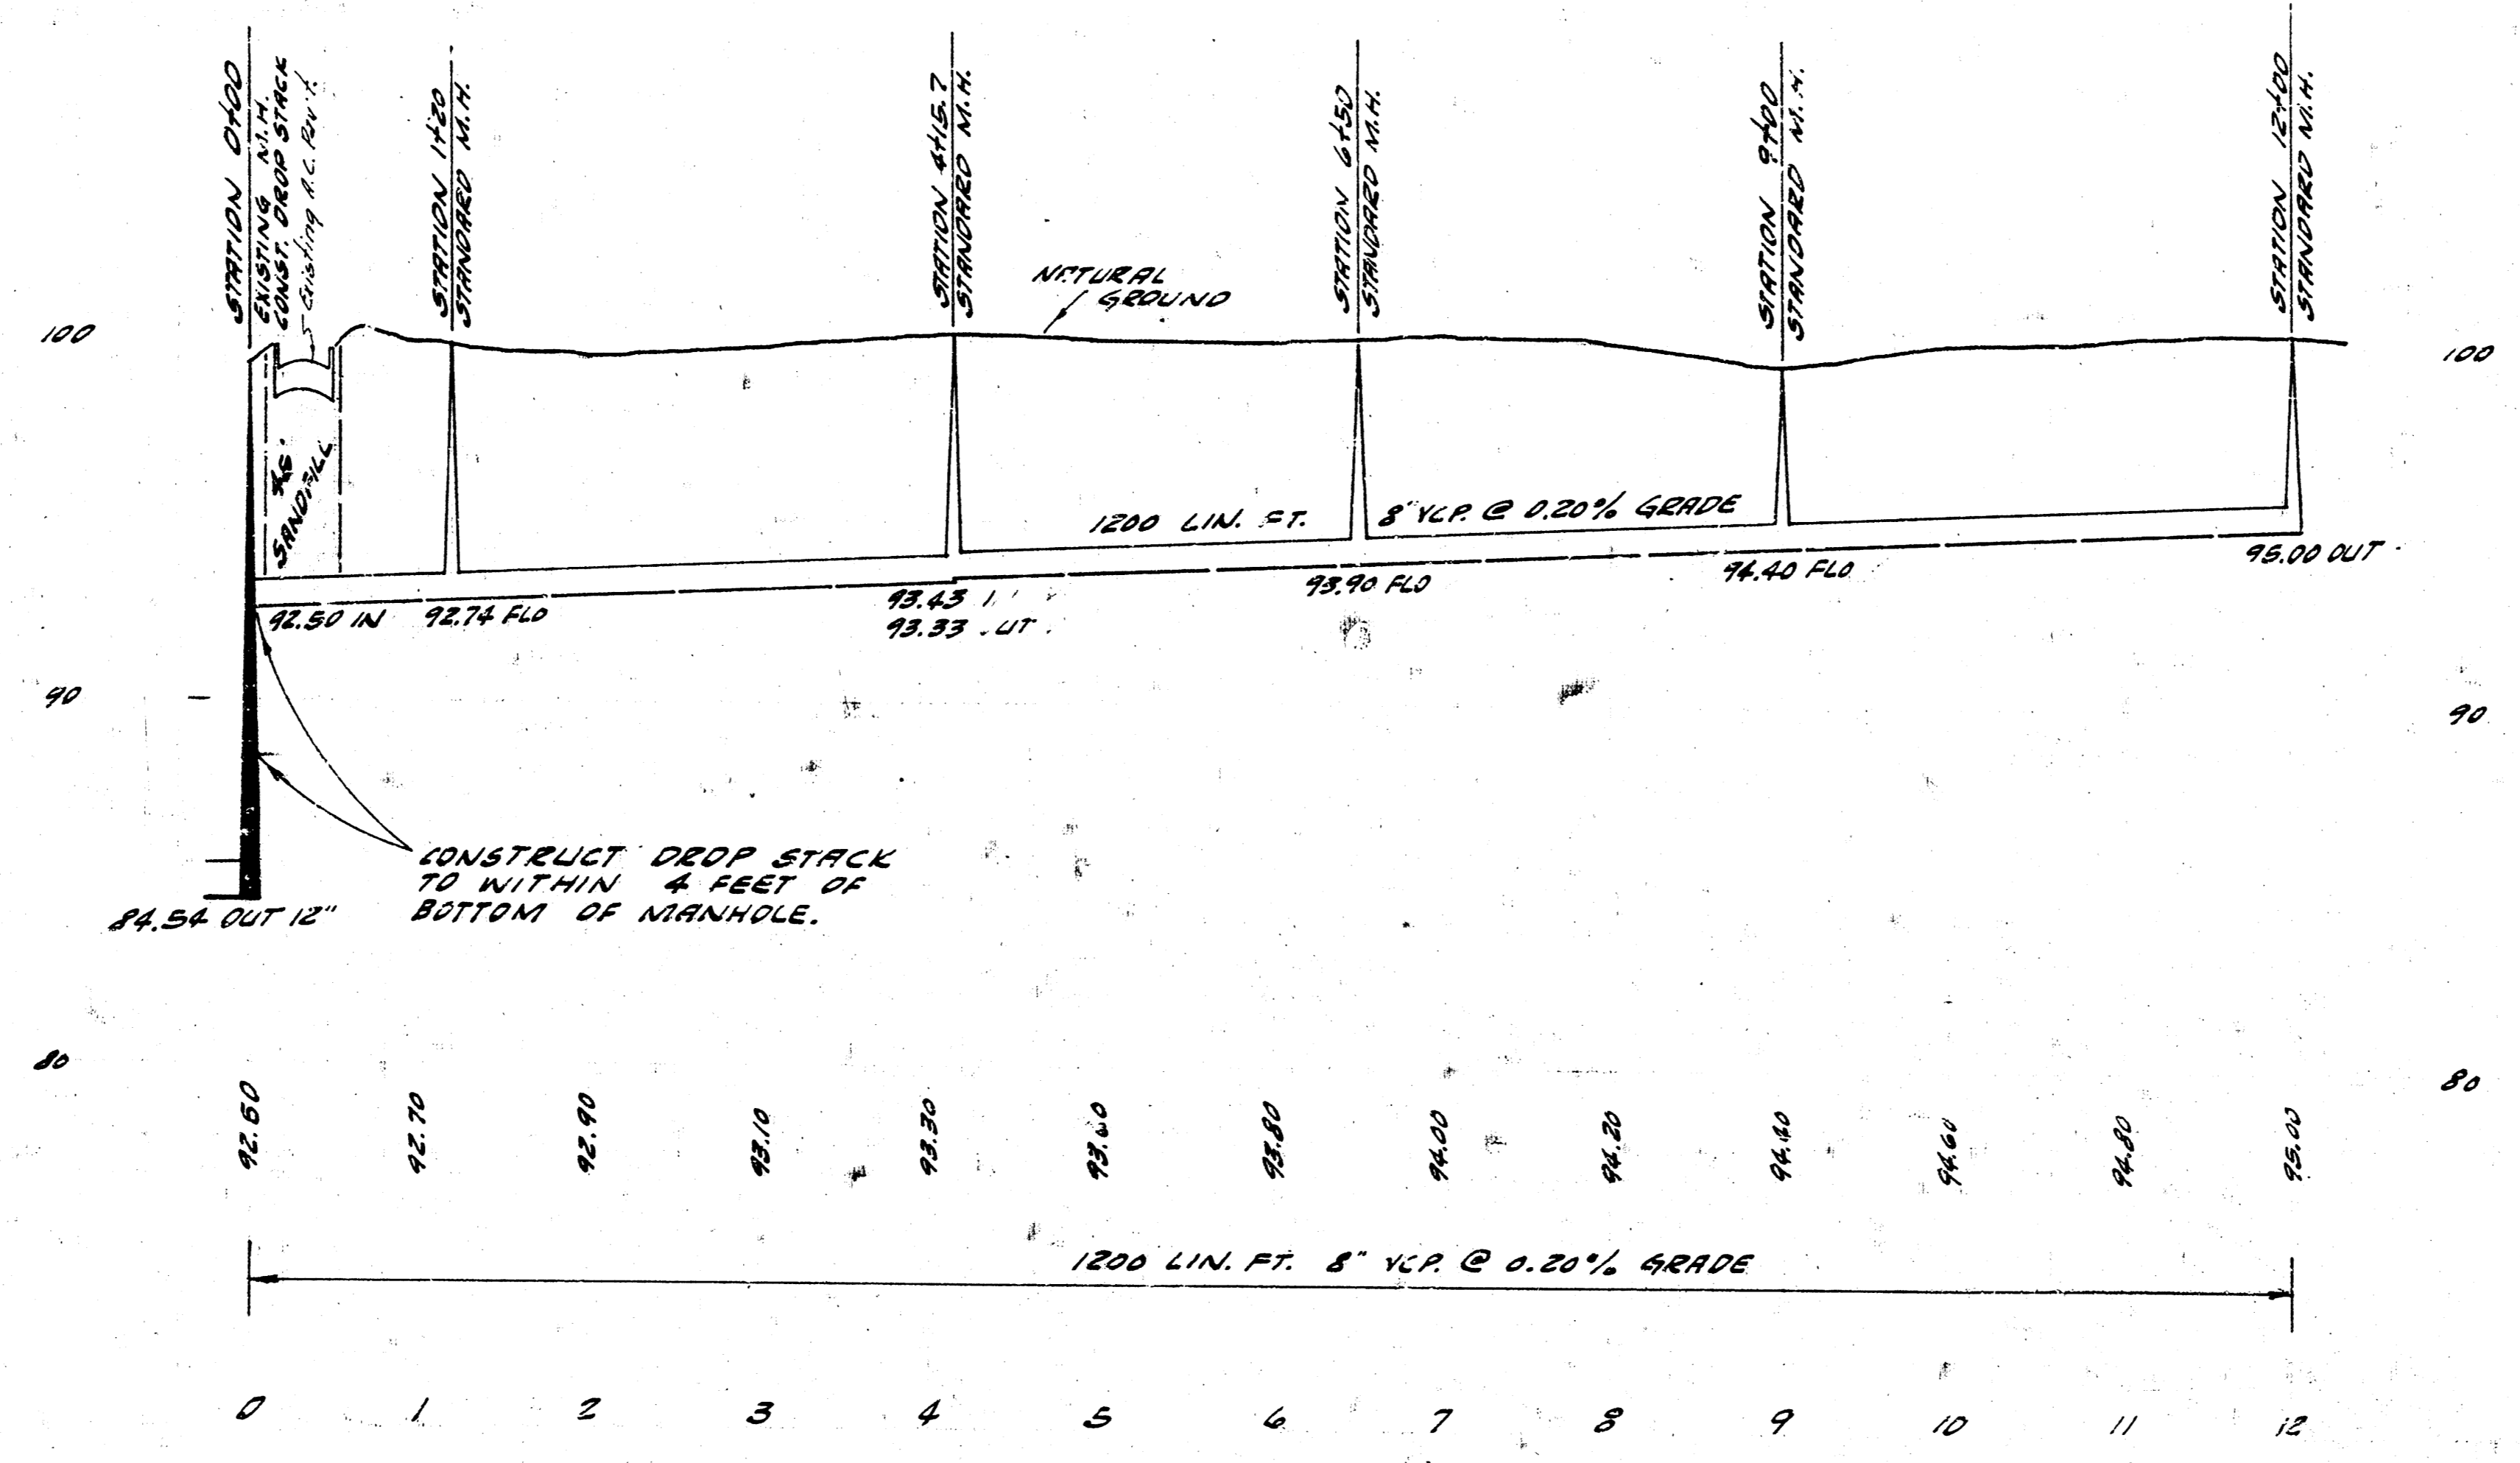

26 LATERAL 37 2 JAN. 2002 22
 PG. 3. CED-12