



LOCATION MAP  
 LATERAL NO. 1, SUBMAIN NO. 2, SANITARY SEWER NO. 22  
 CITY OF WICHITA, KANSAS  
 B.E. SMITH CITY ENGINEER PROJECT NO. C24-74

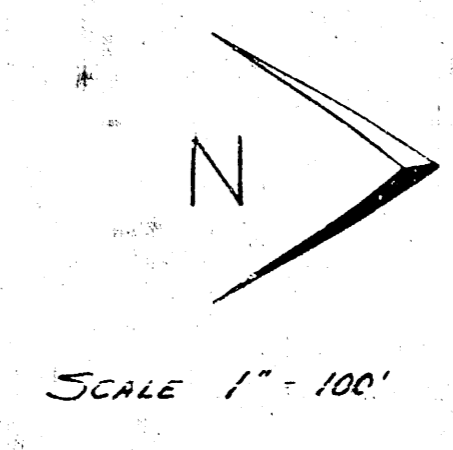

Surveyed by Young, Harbeck, 1157  
 Plotted by D. Spence, B. Blaker  
 Checked by Anna, 1157  
 Date Dec. 1958

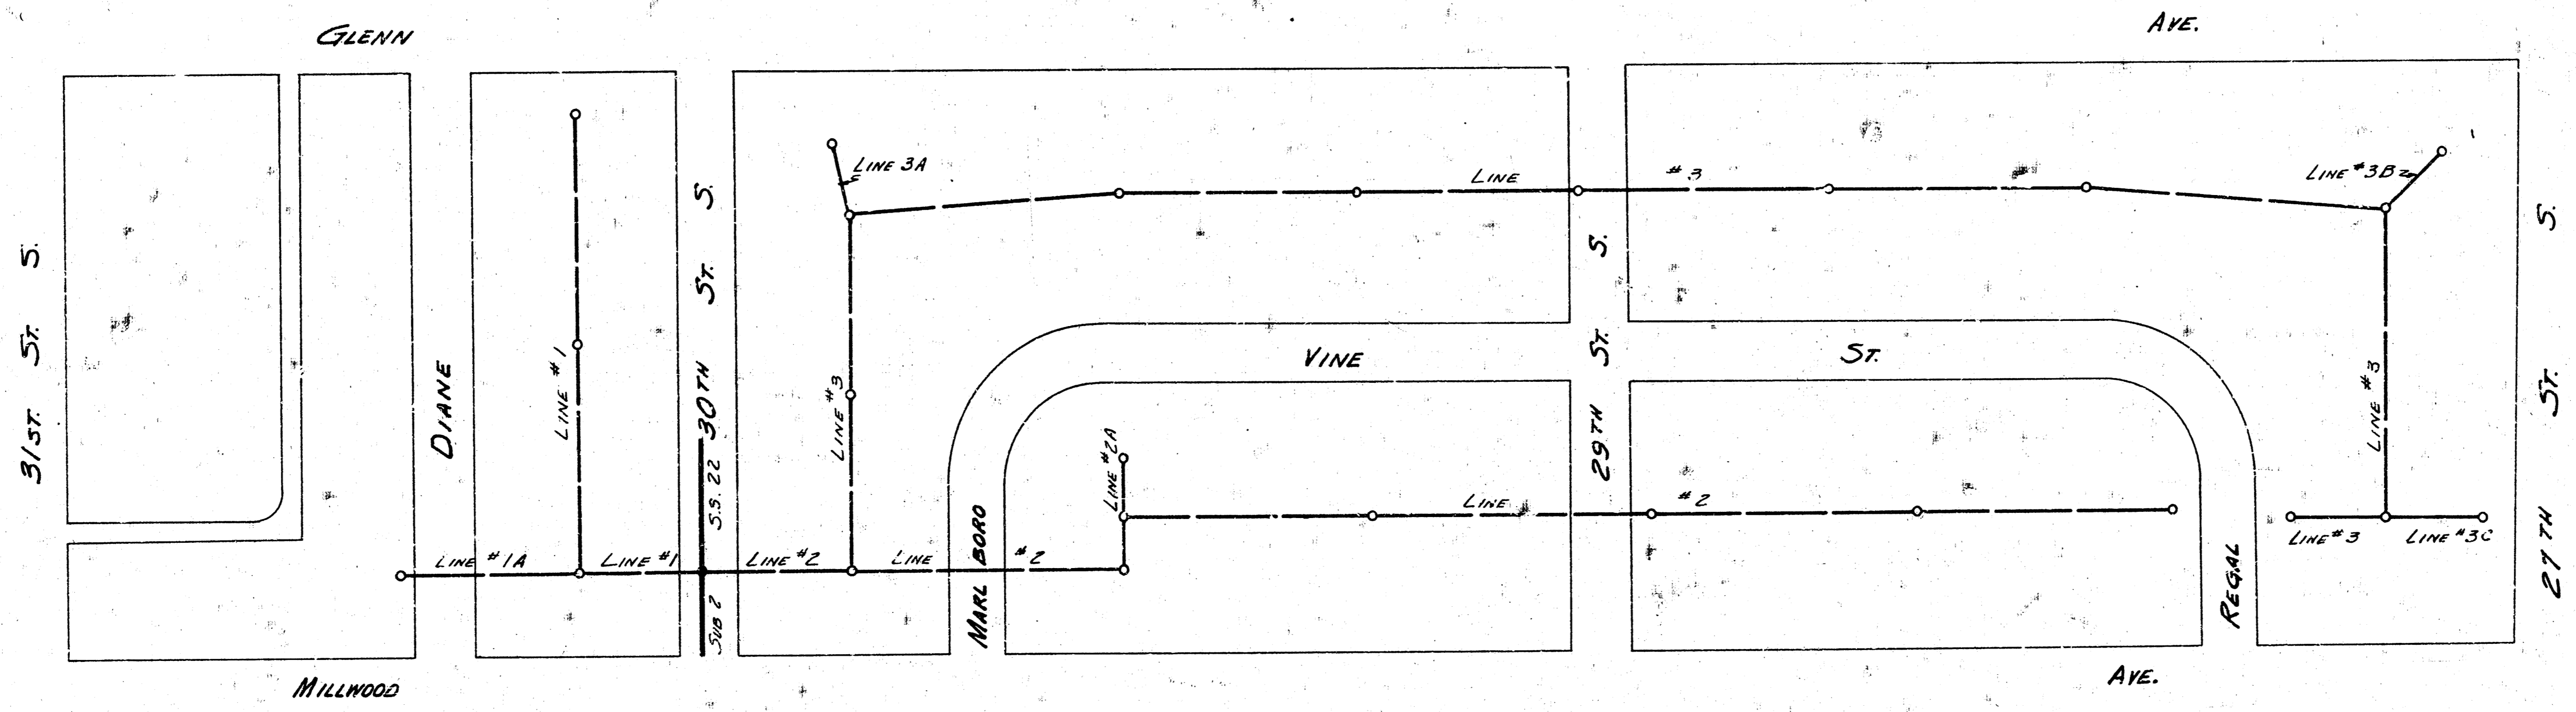

LAT. 1, SUB. 2, SAN. S. 22  
 PROJ. NO. C 24-74  
 SHEET 1 OF 3

