

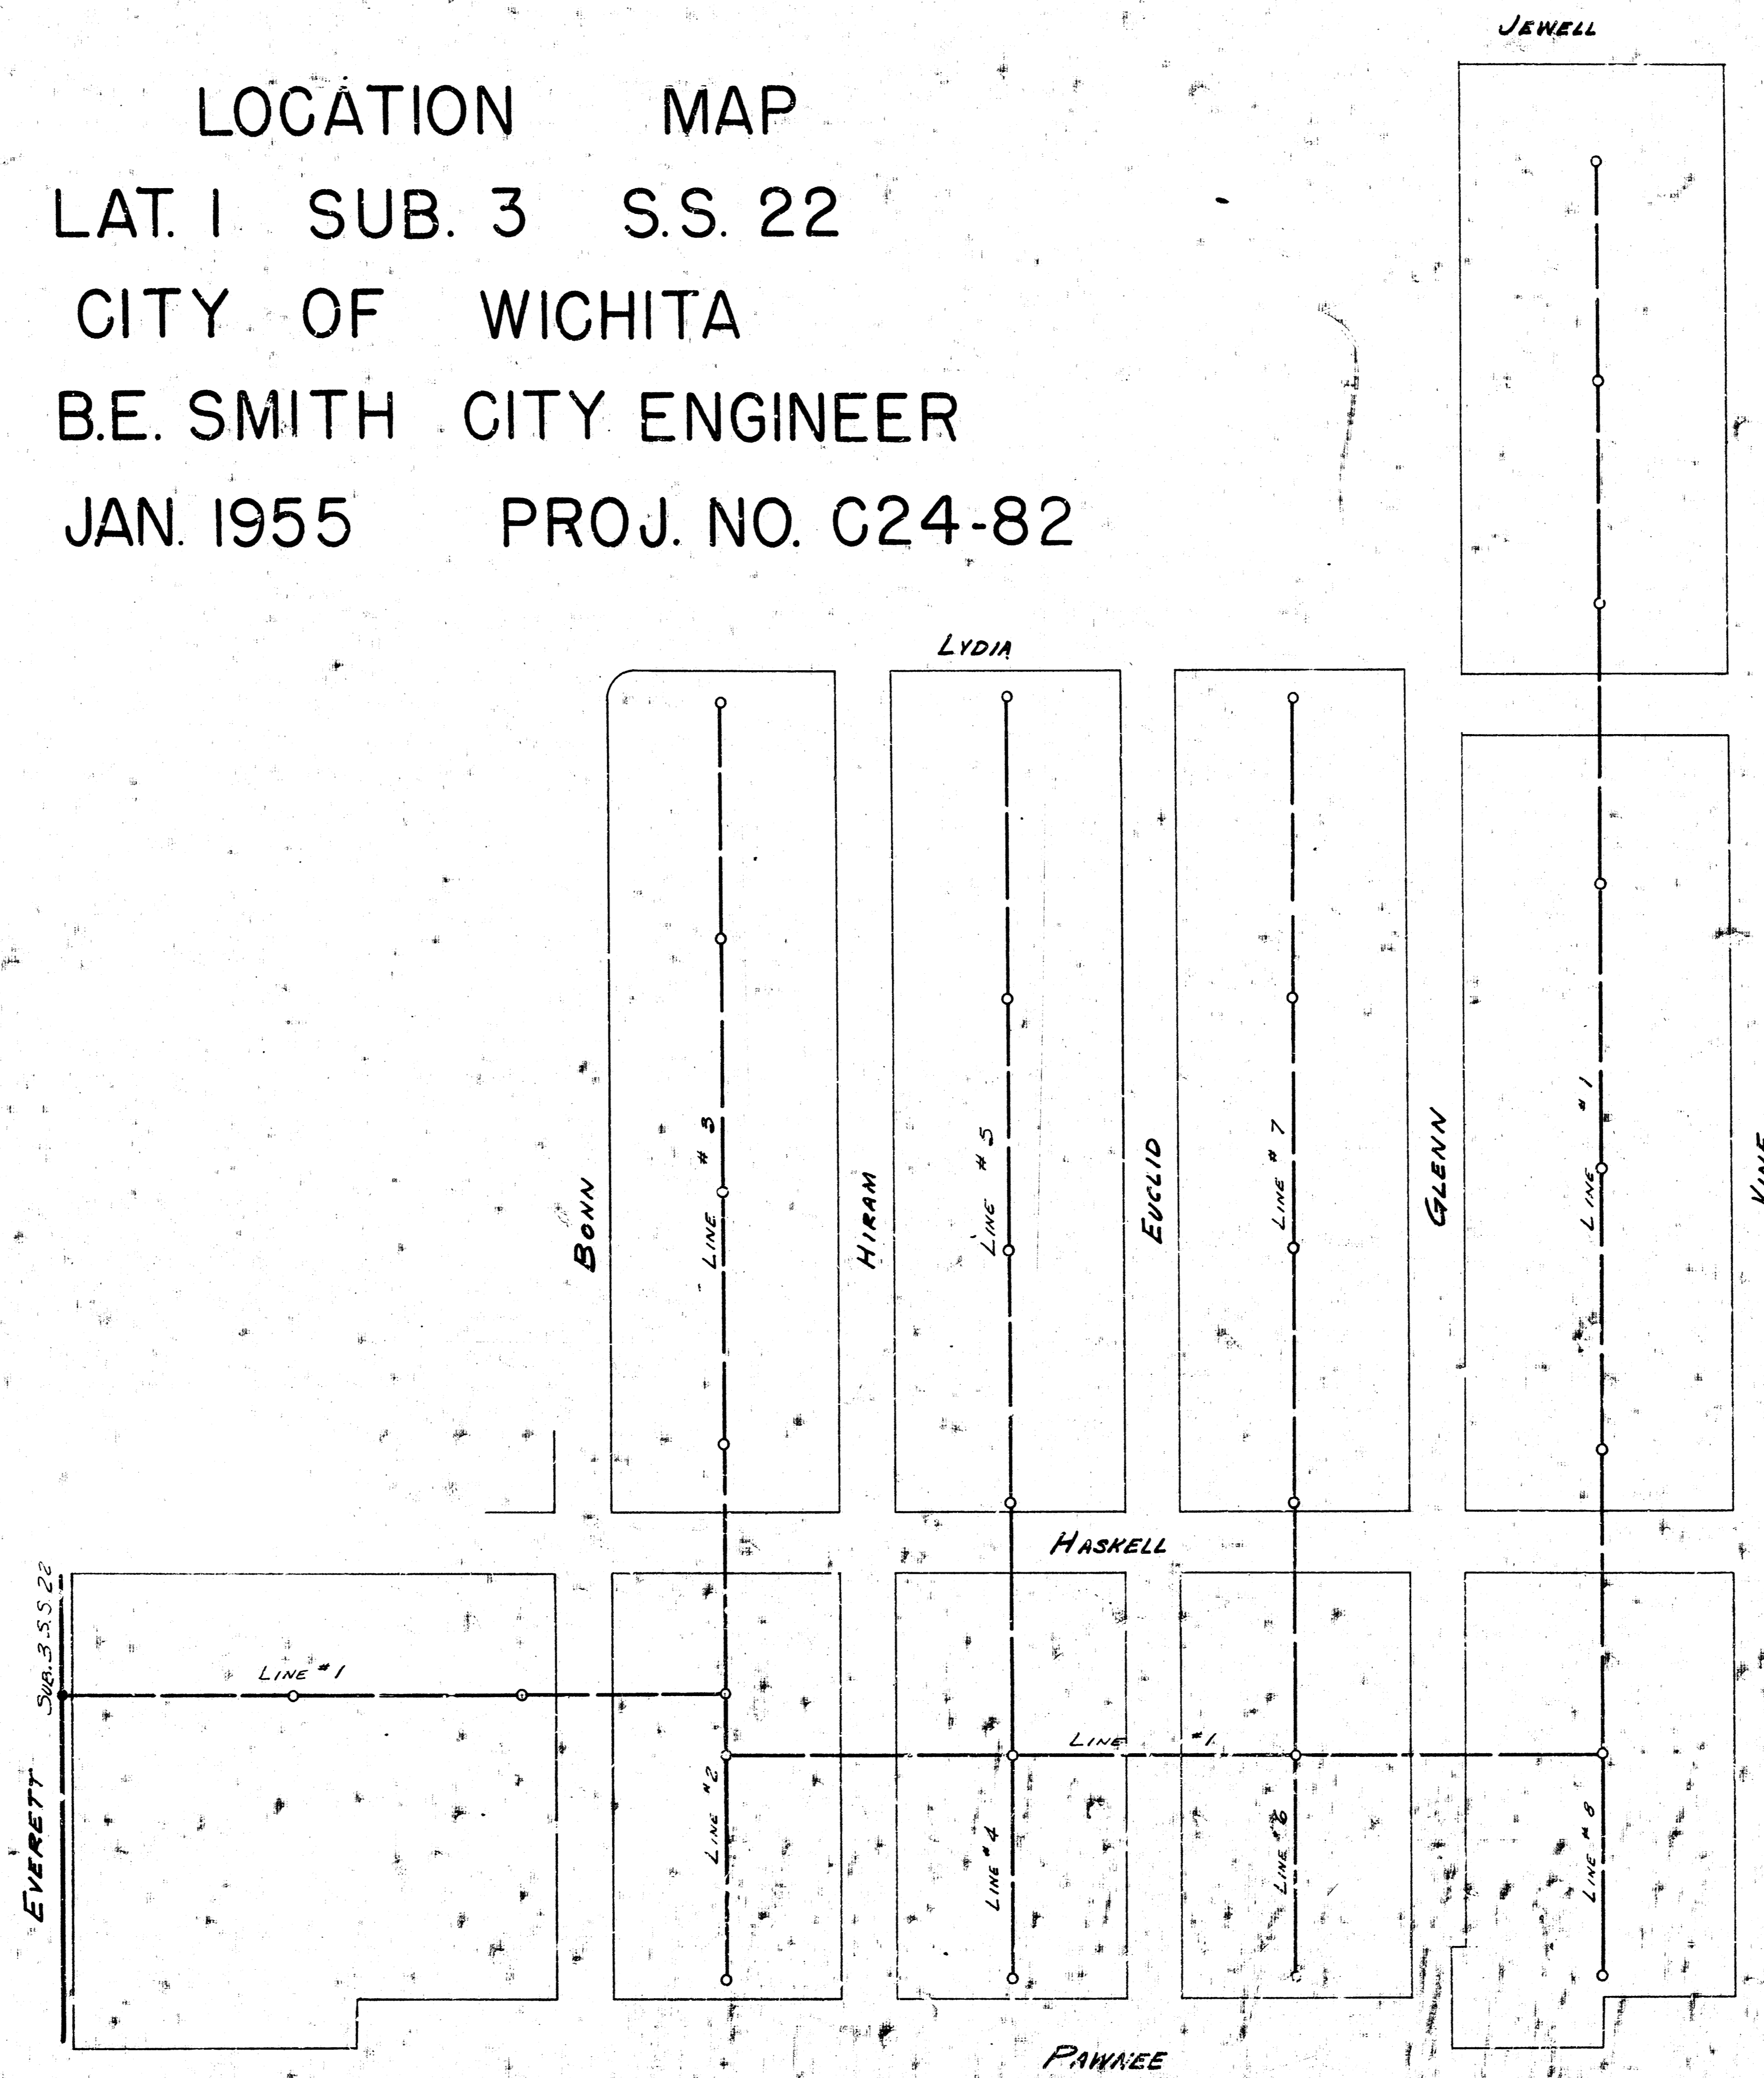


LOCATION MAP
LAT. 1 SUB. 3 S.S. 22
CITY OF WICHITA
B.E. SMITH CITY ENGINEER
JAN. 1955 PROJ. NO. C24-82


Surveyed by James E. Williams, Registered Professional Engineer
Plan No. C-24-82, B.E. Smith
Date Jan. 1955

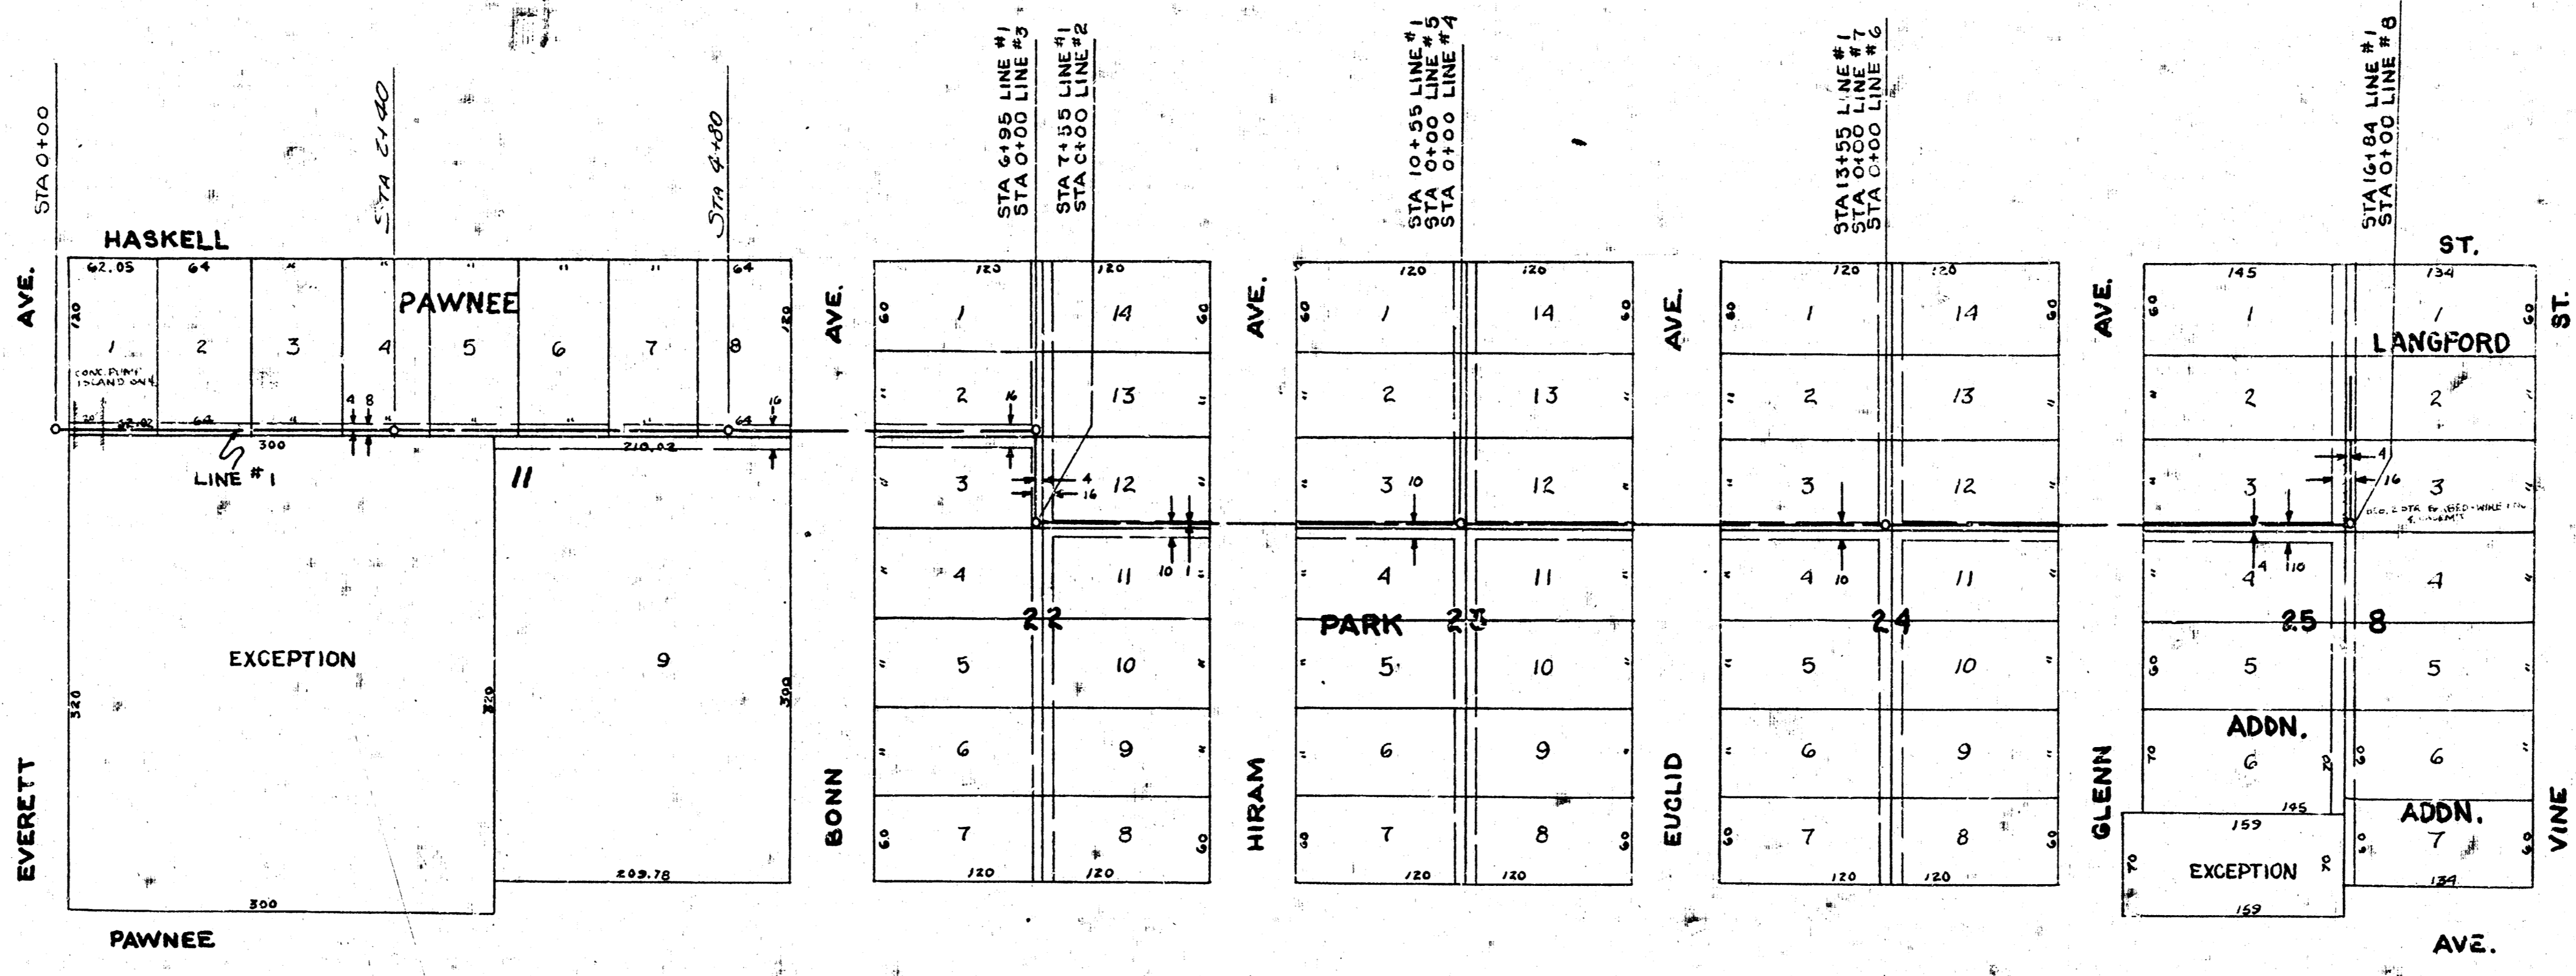


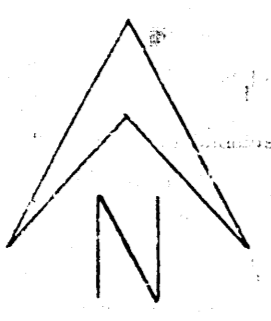

BENCH MARK
 120' SPIKE W. S. K&E POLE N.S. JEWELL @ E.L. PAWNEE PARK ADDN.
 (BETWEEN VINE & GLENN) 105.599
 B.M. 12060 DOUBLE SPIKE W. S. K&E POLE N.S. PAWNEE, 134' W. OF VINE




SCALE 1" = 80'
 PROFILE SCALE 1" = 80' HOR. 1" = 4' VERT.

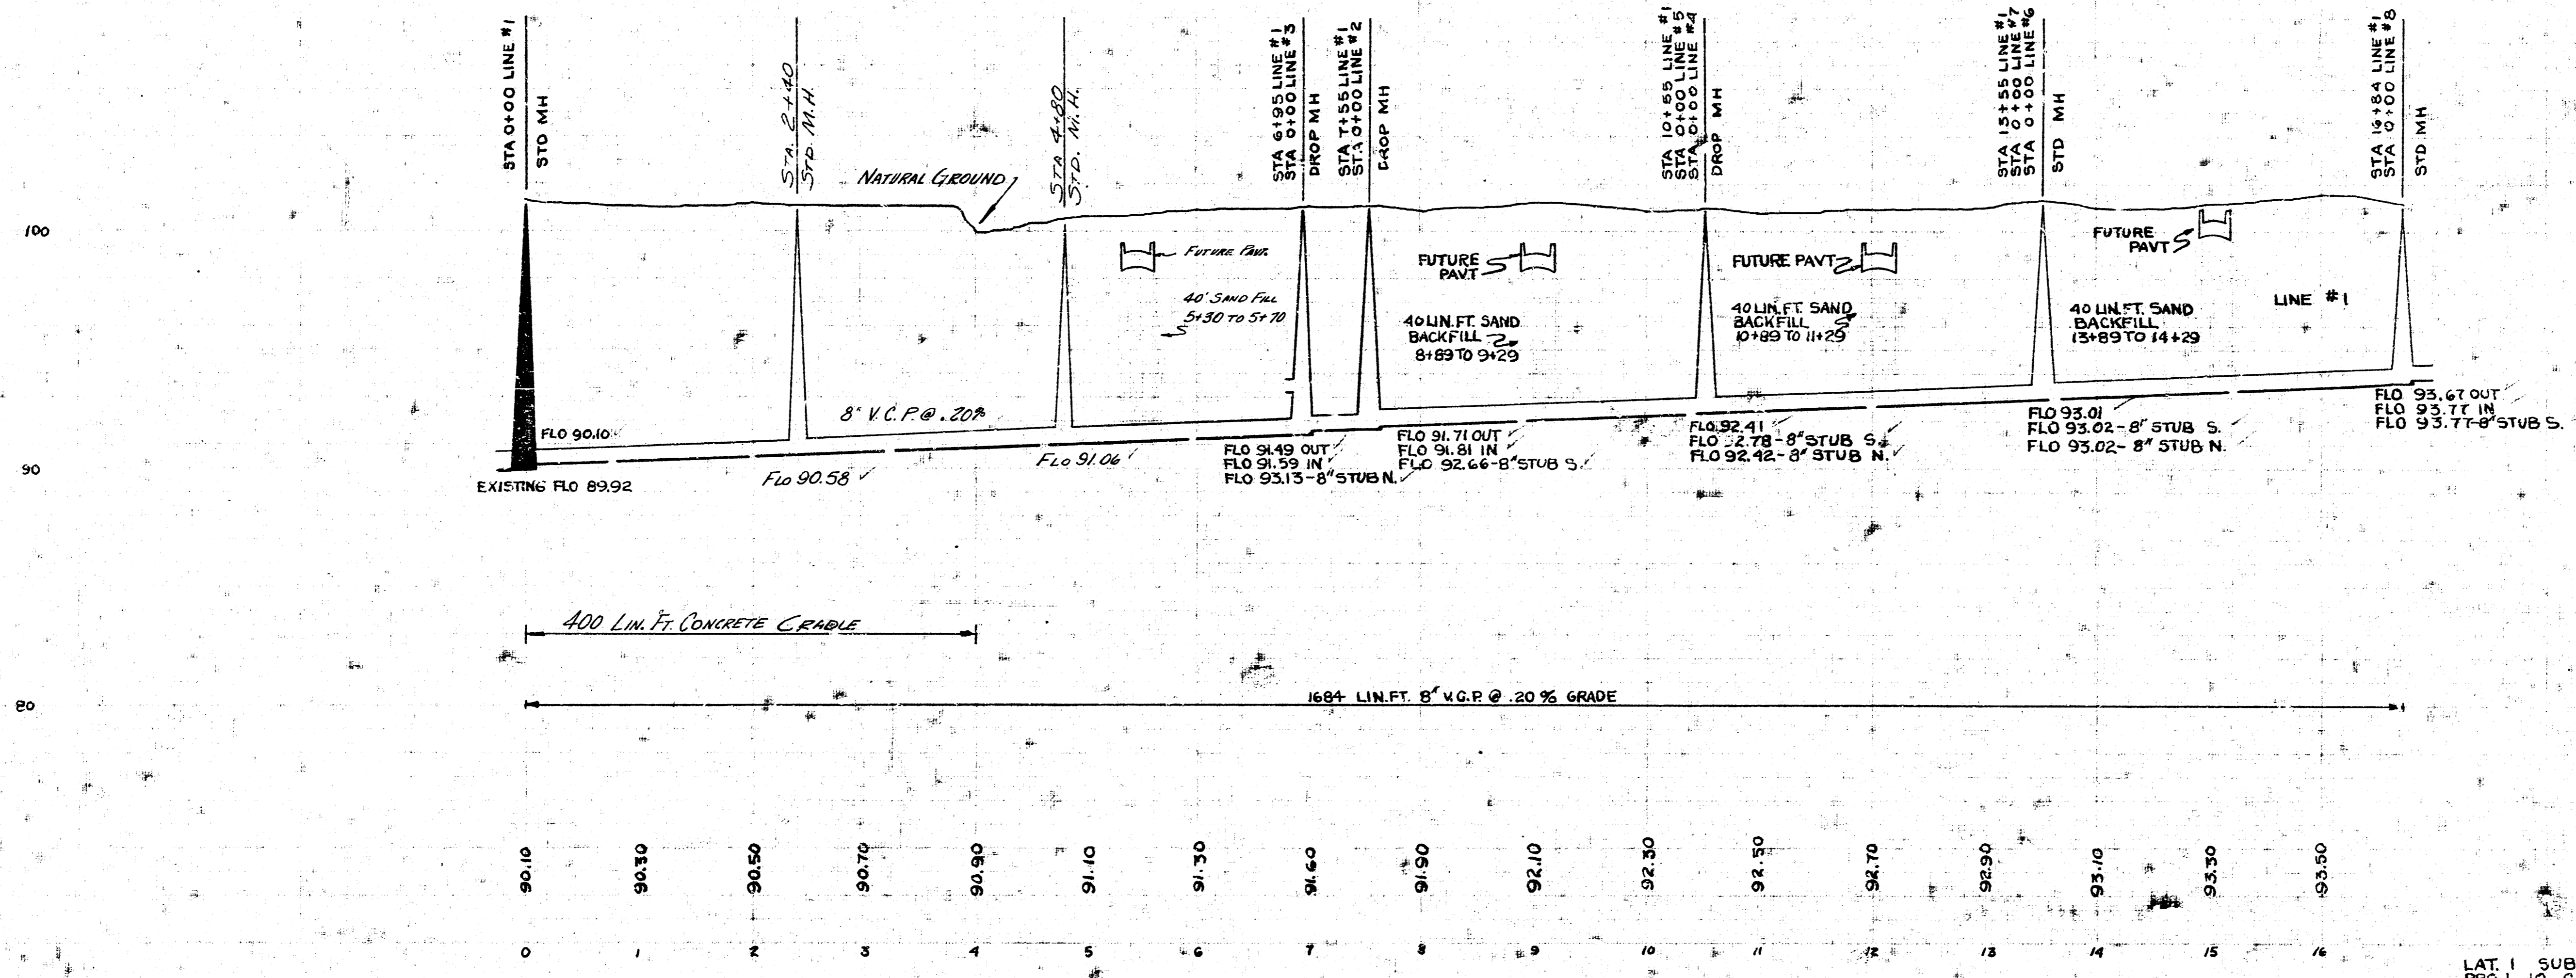




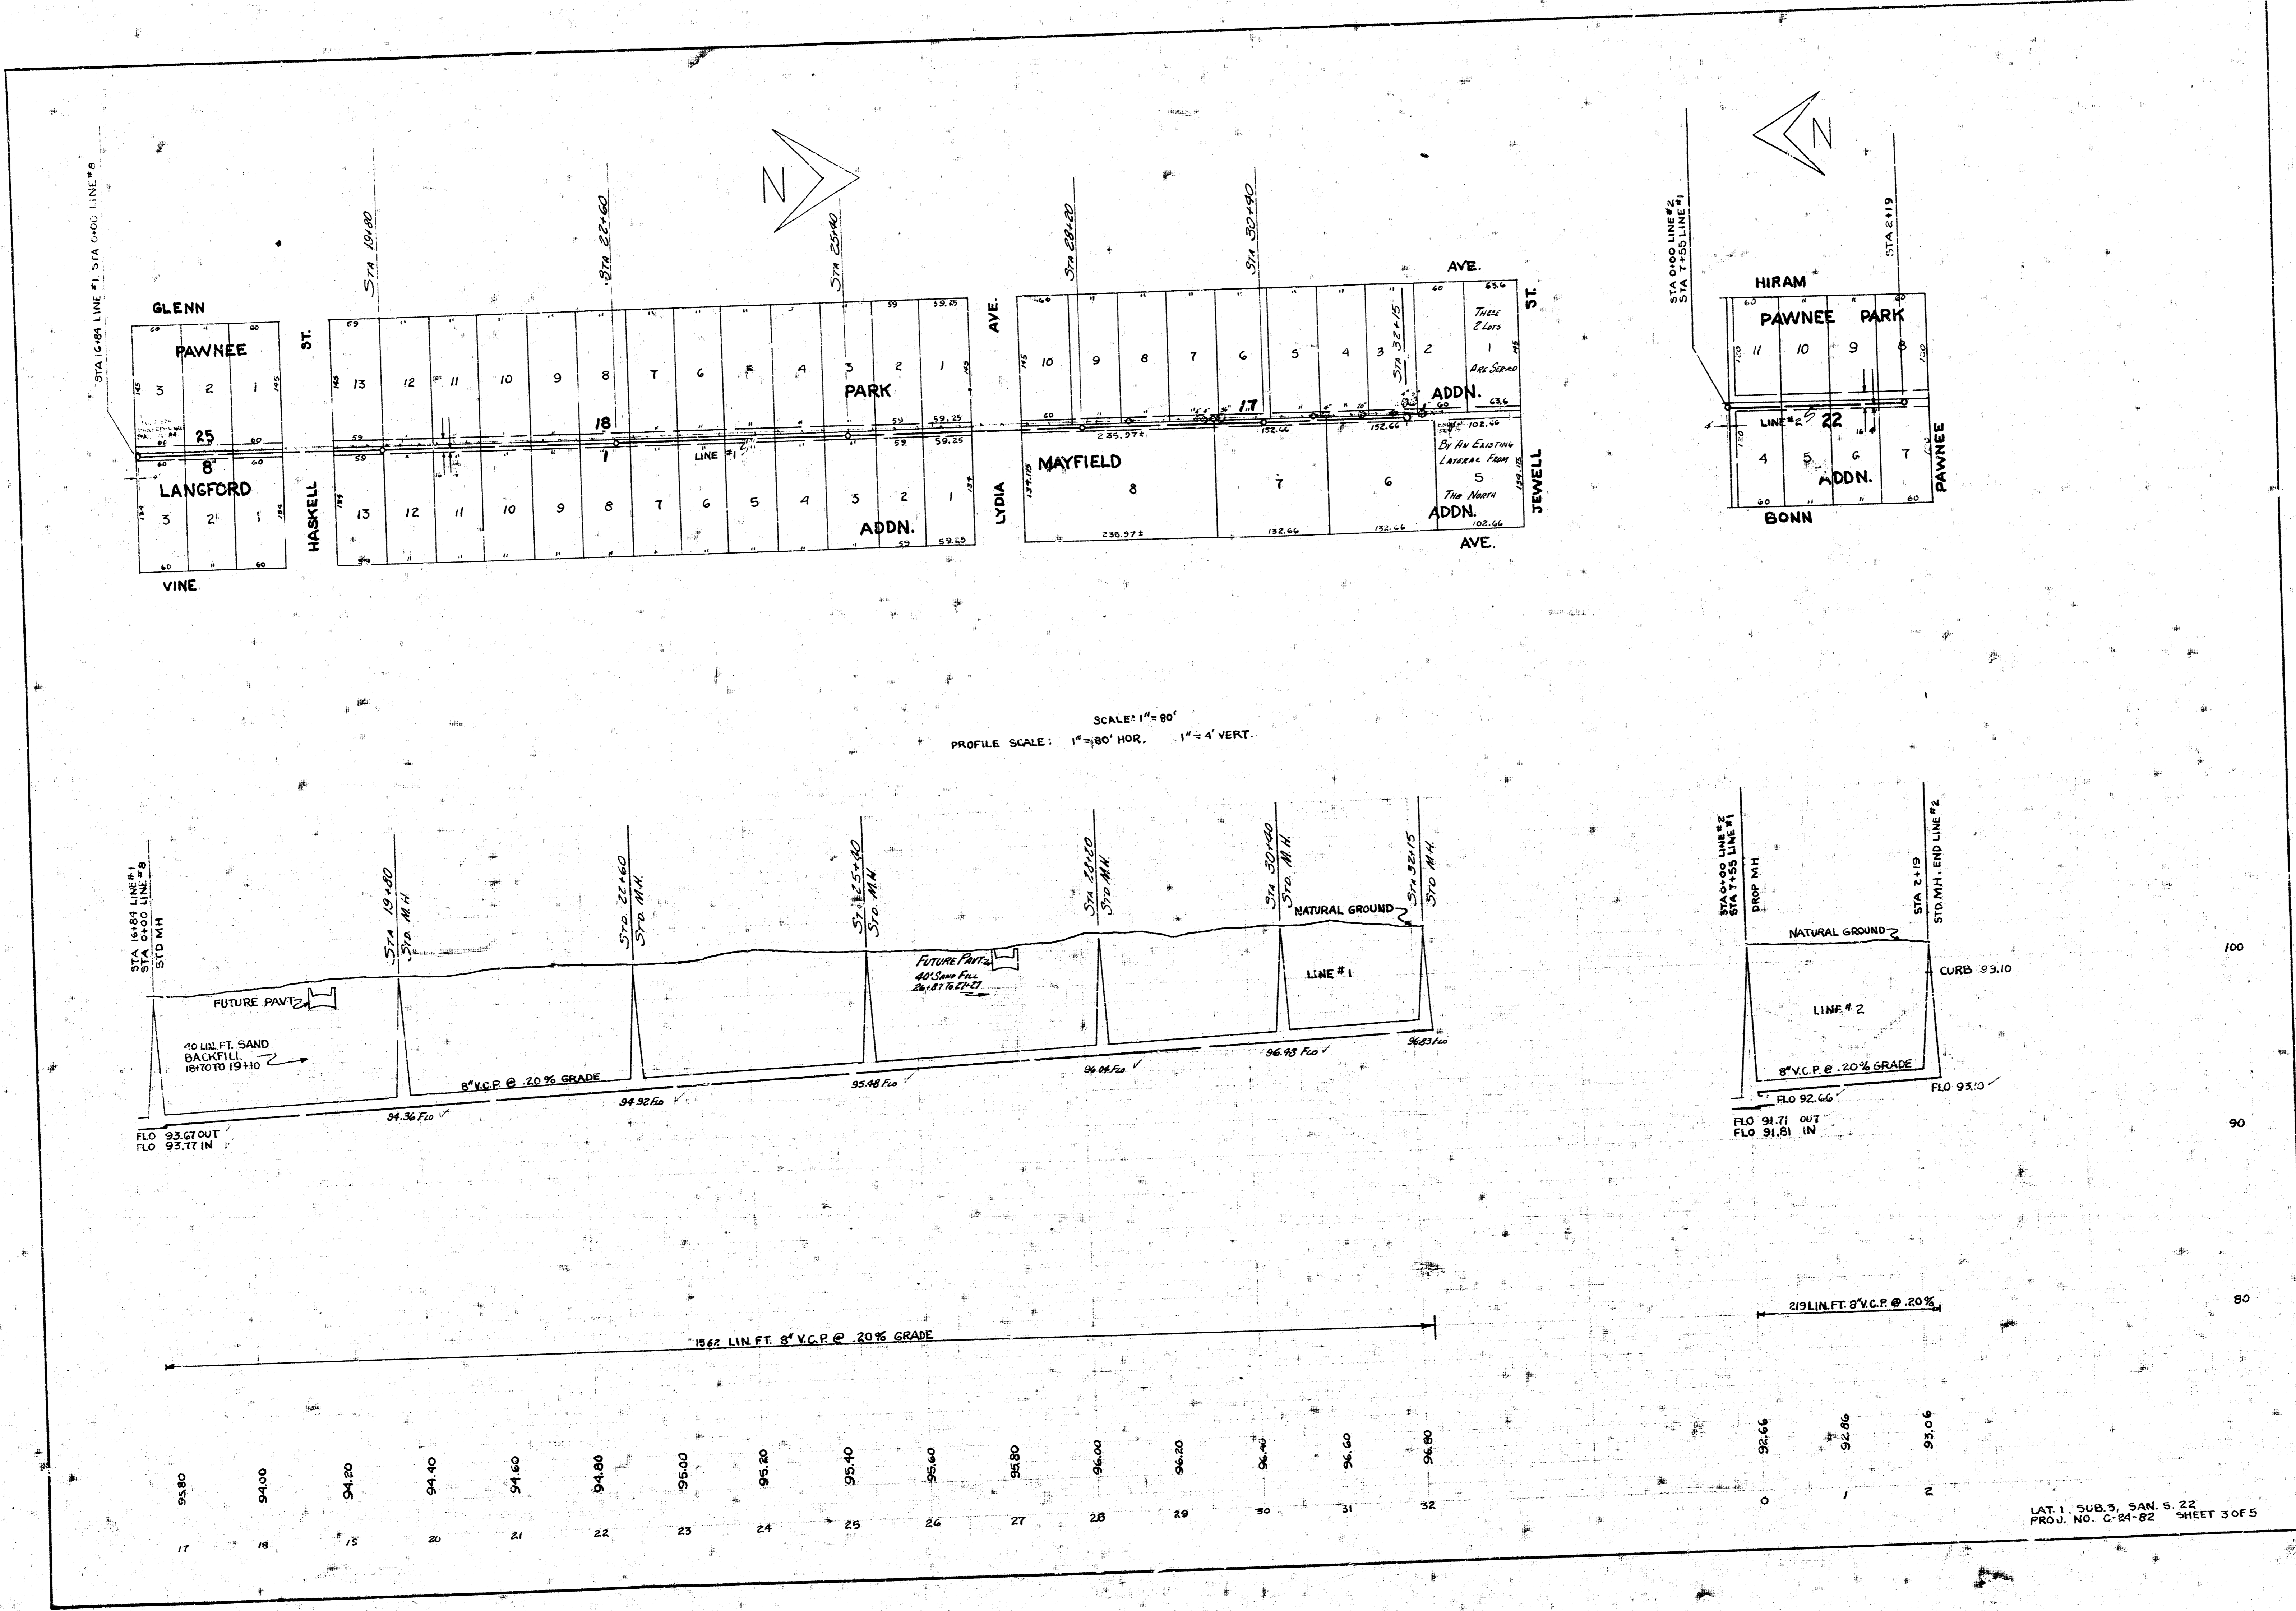





SCALE: 1" = 80'
 PROFILE SCALE: 1" = 80' HOR. 1" = 4' VERT.

LAT 1, SUB 3, SAN 5, 22
 PROJ. NO. C-84-82 SHEET 3 OF 5

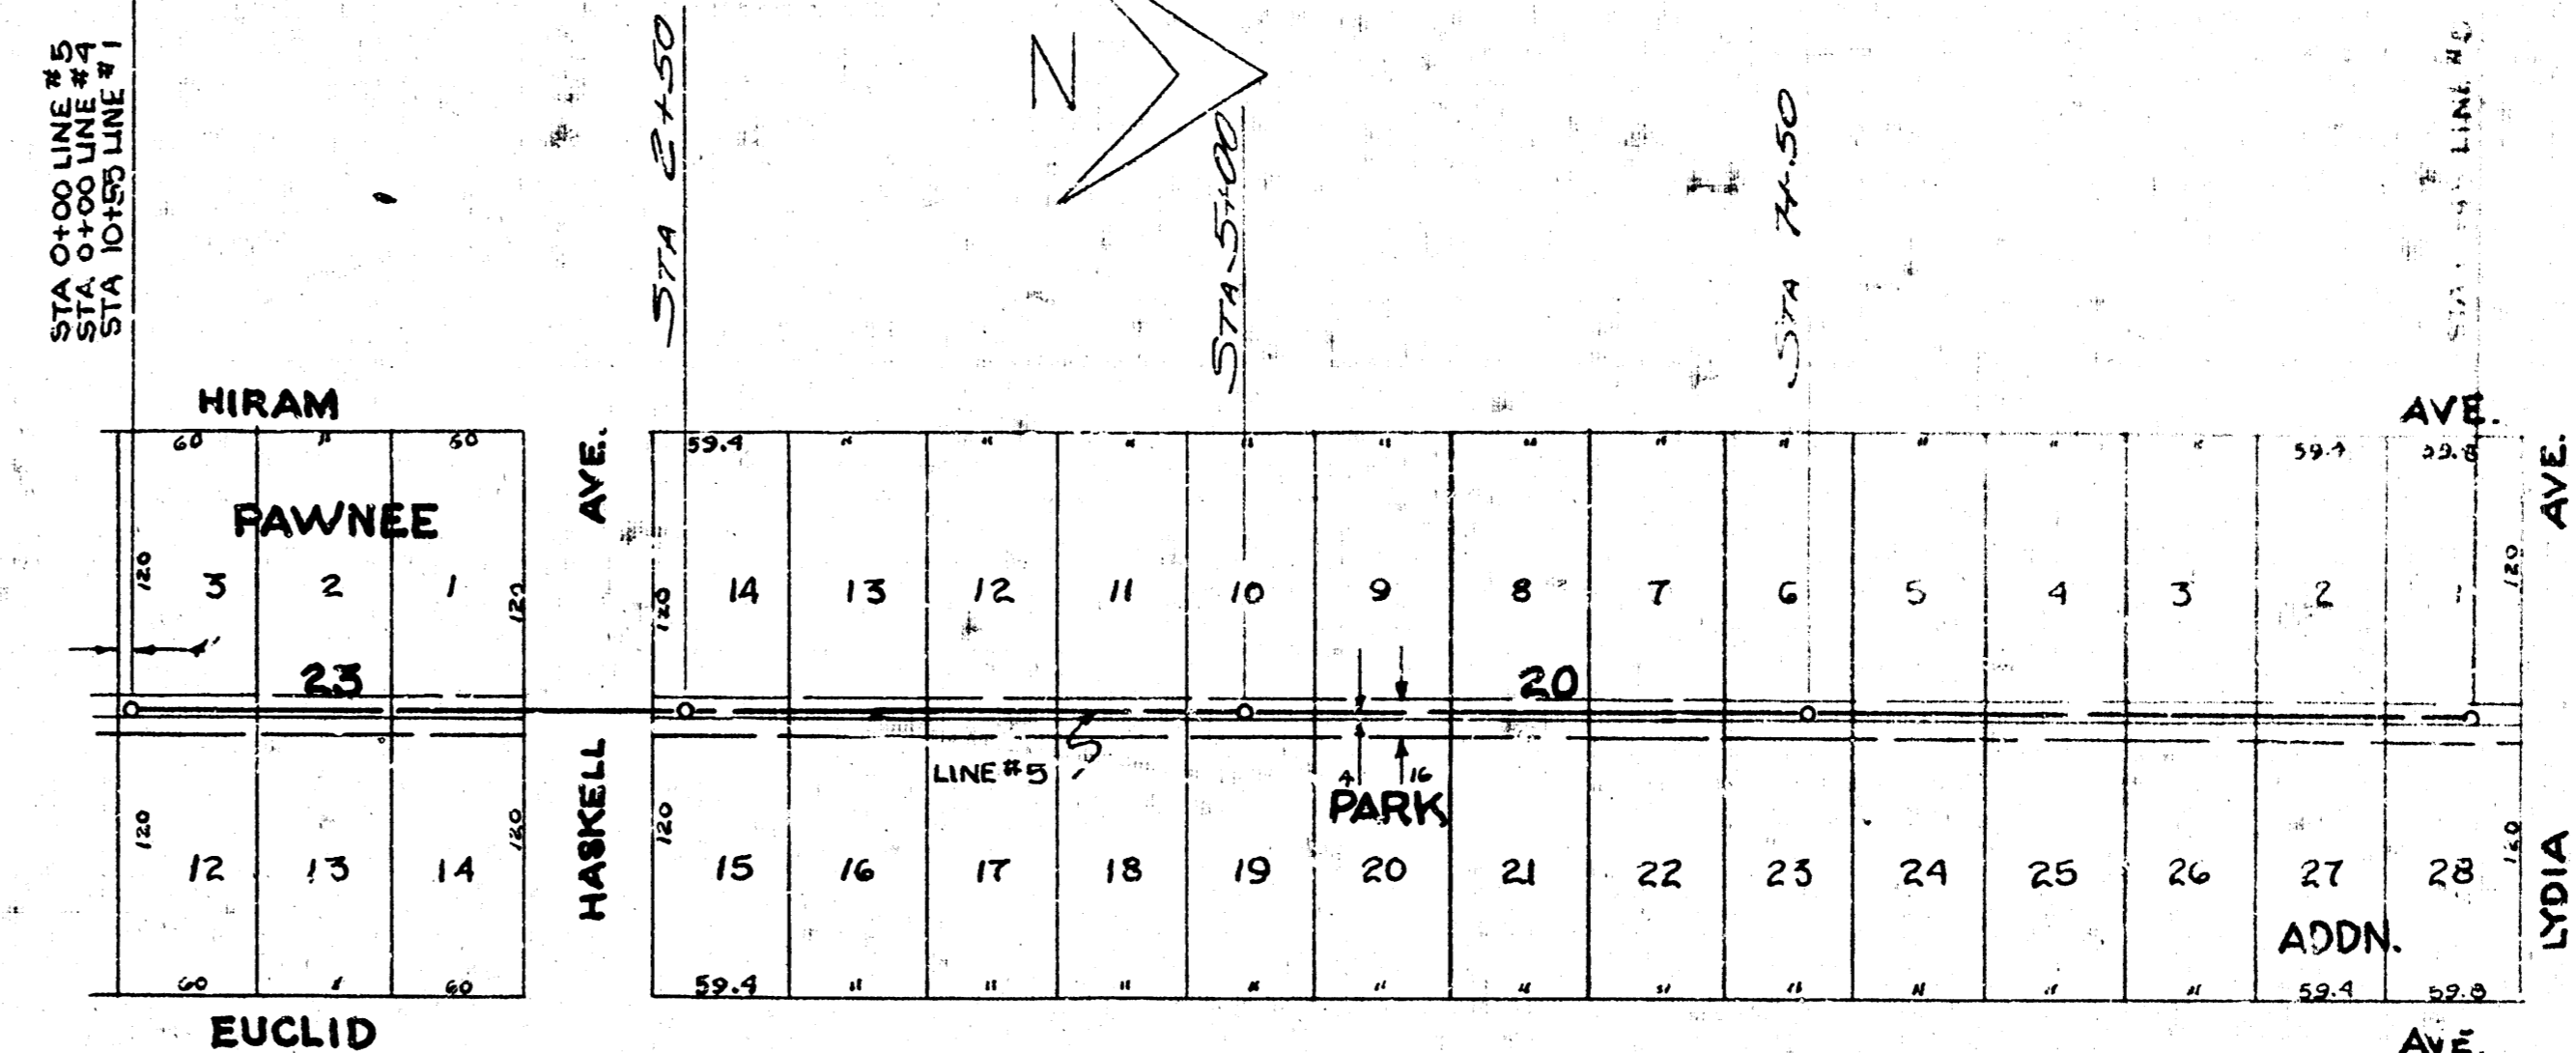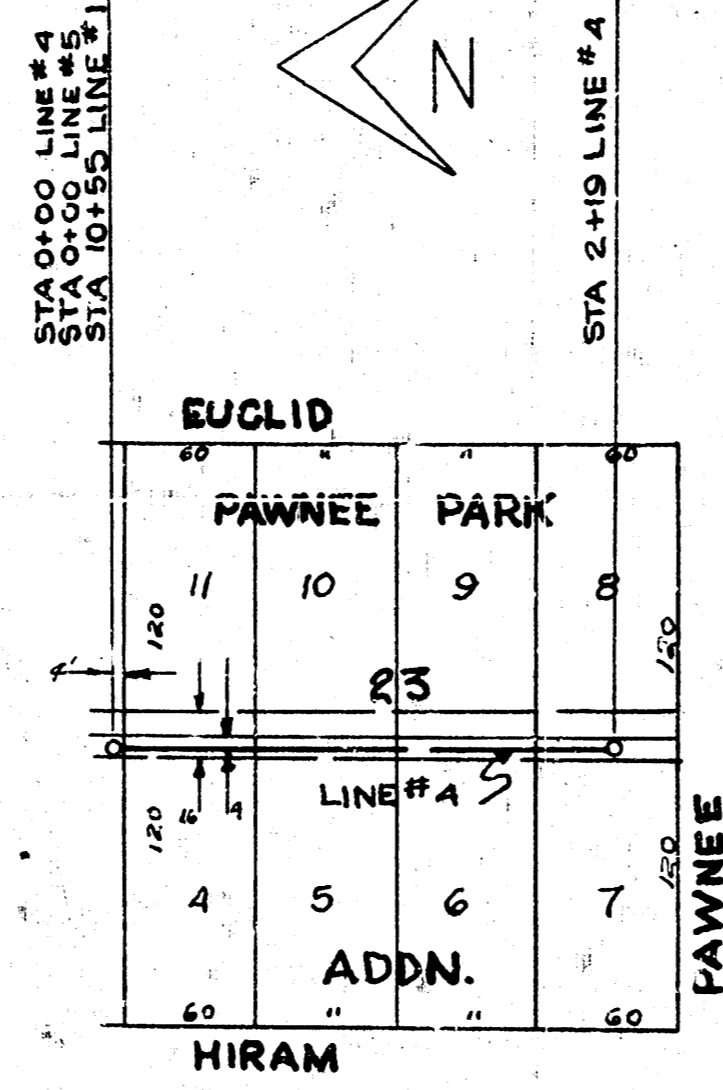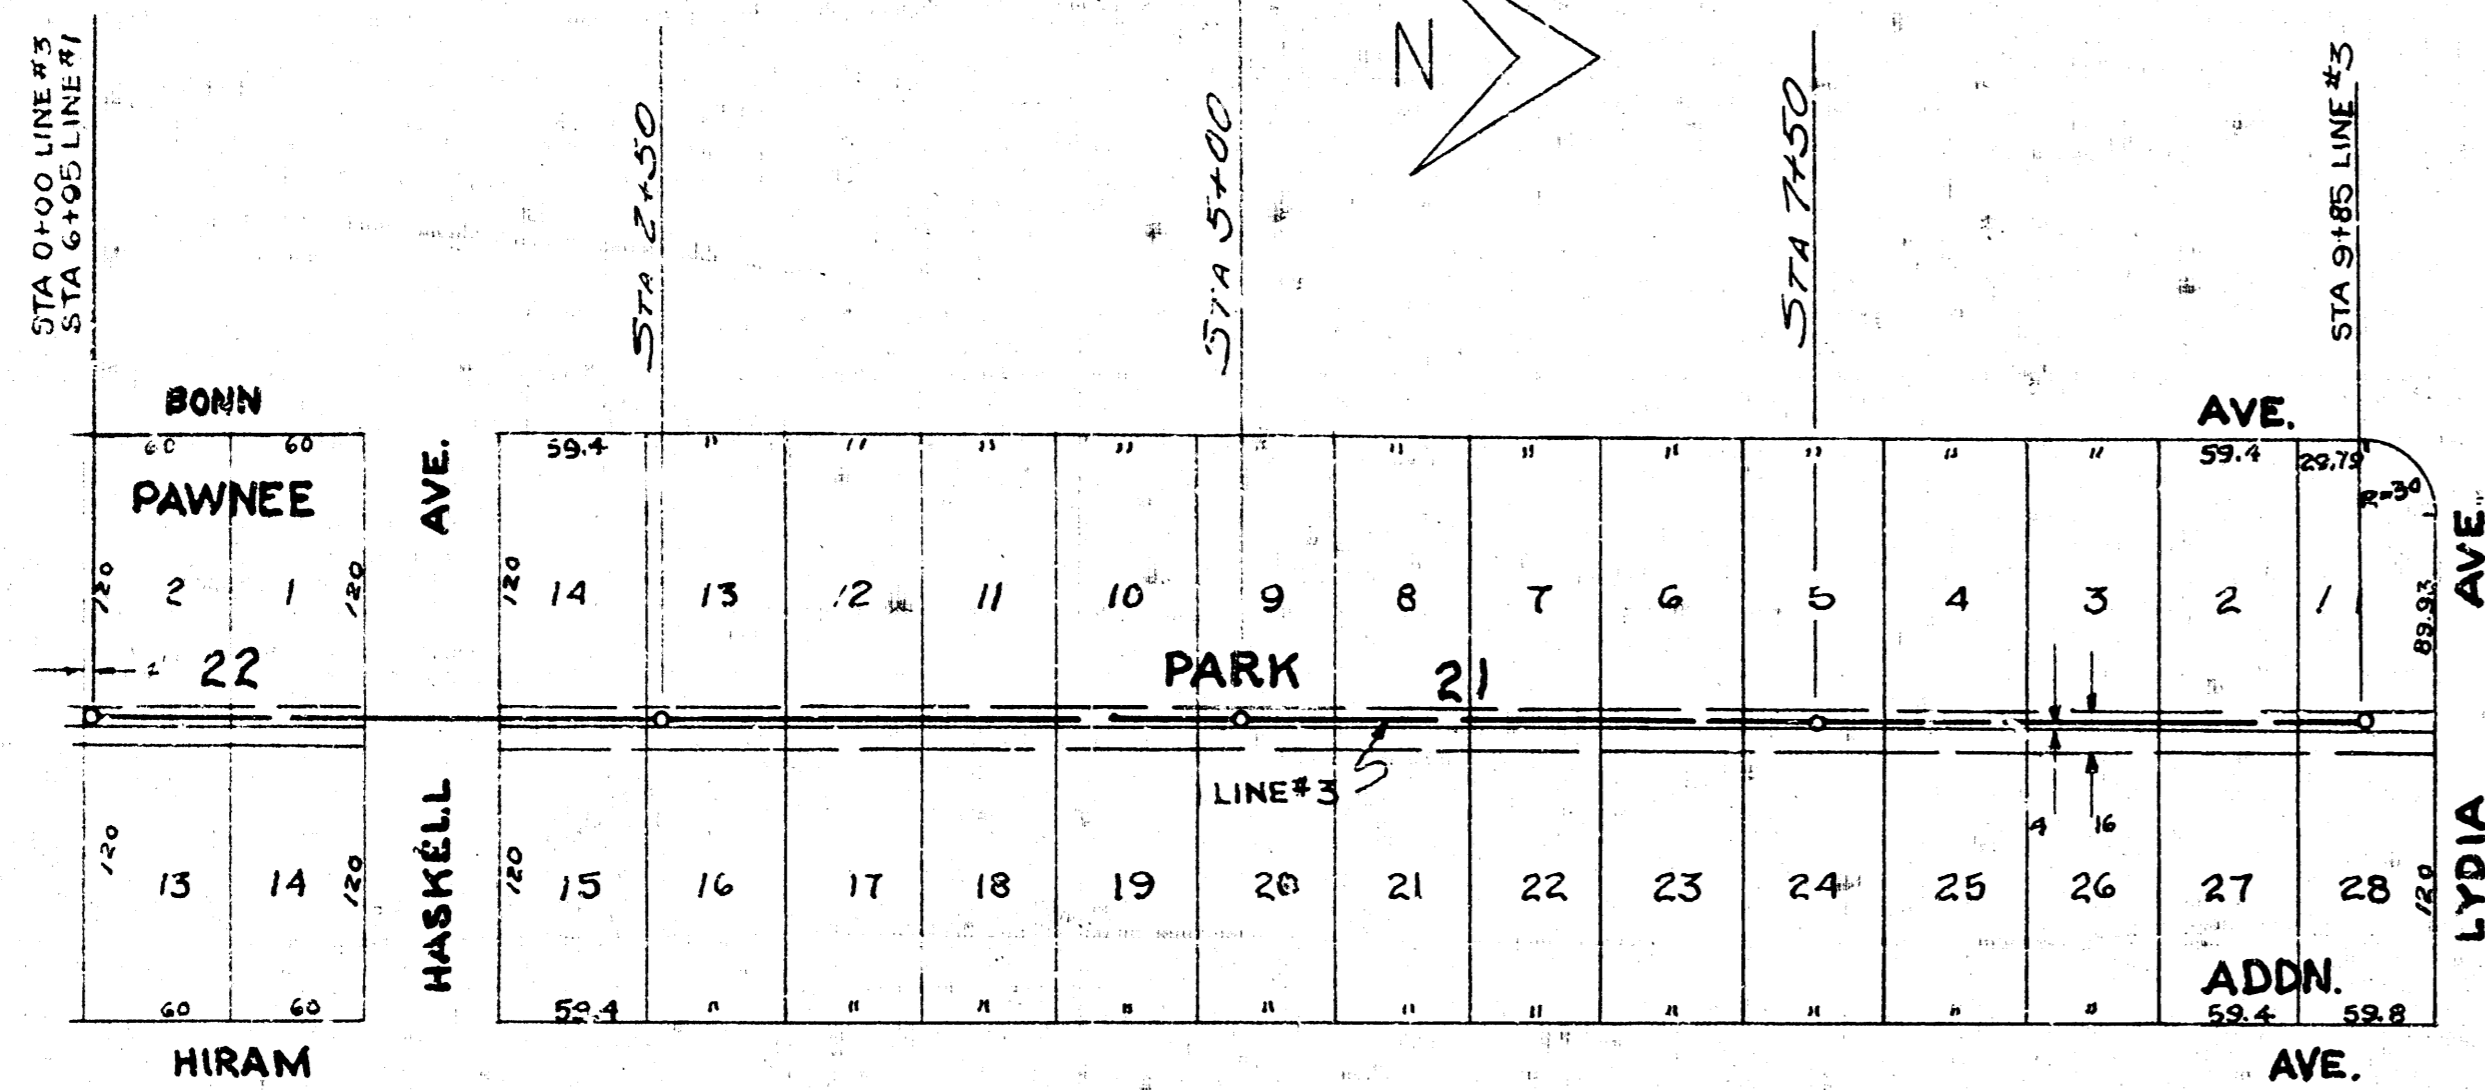

SCALE 1" = 80'
 PROFILE SCALE 1" = 80' HOR., 1" = 4' VERT.

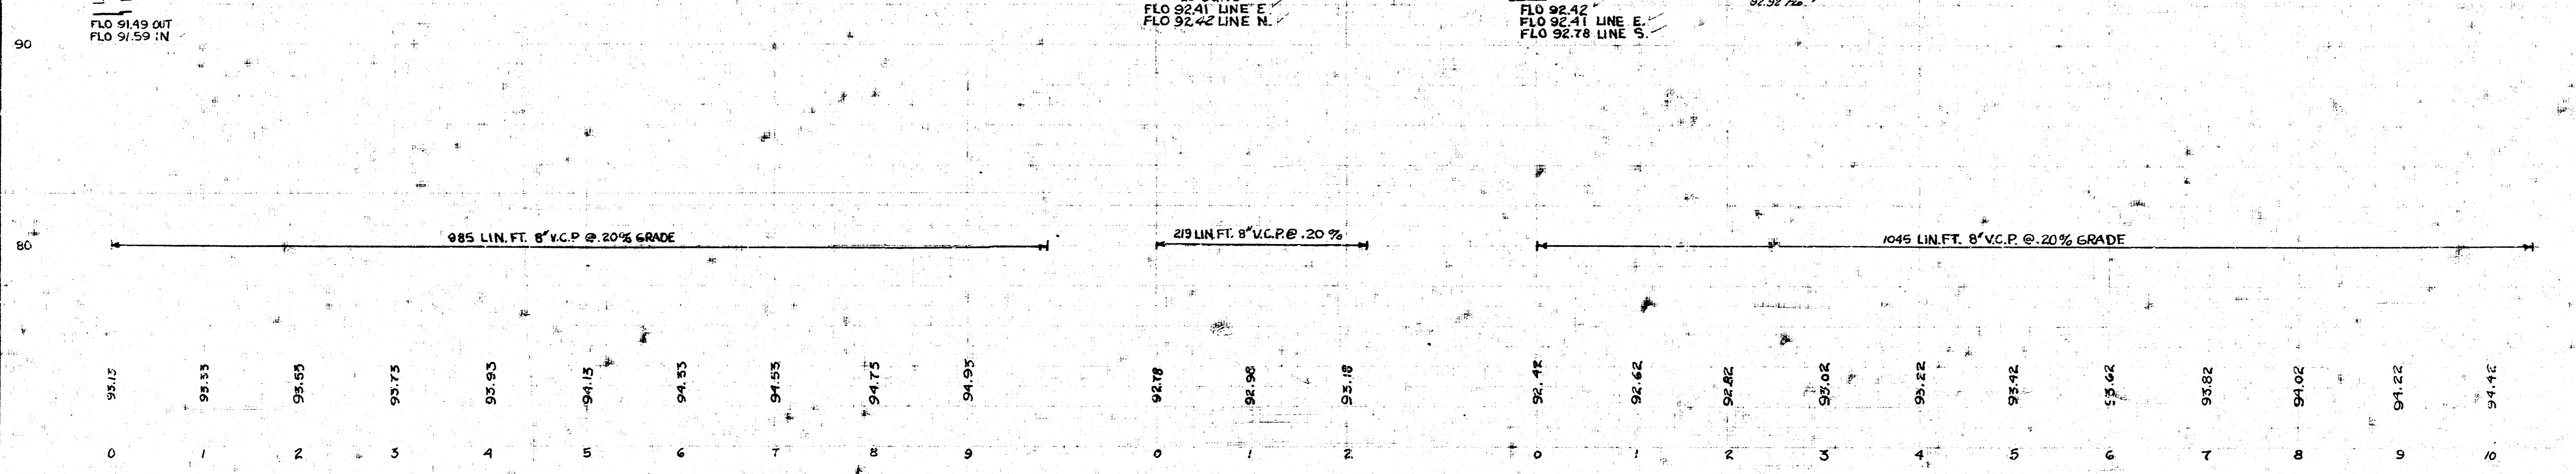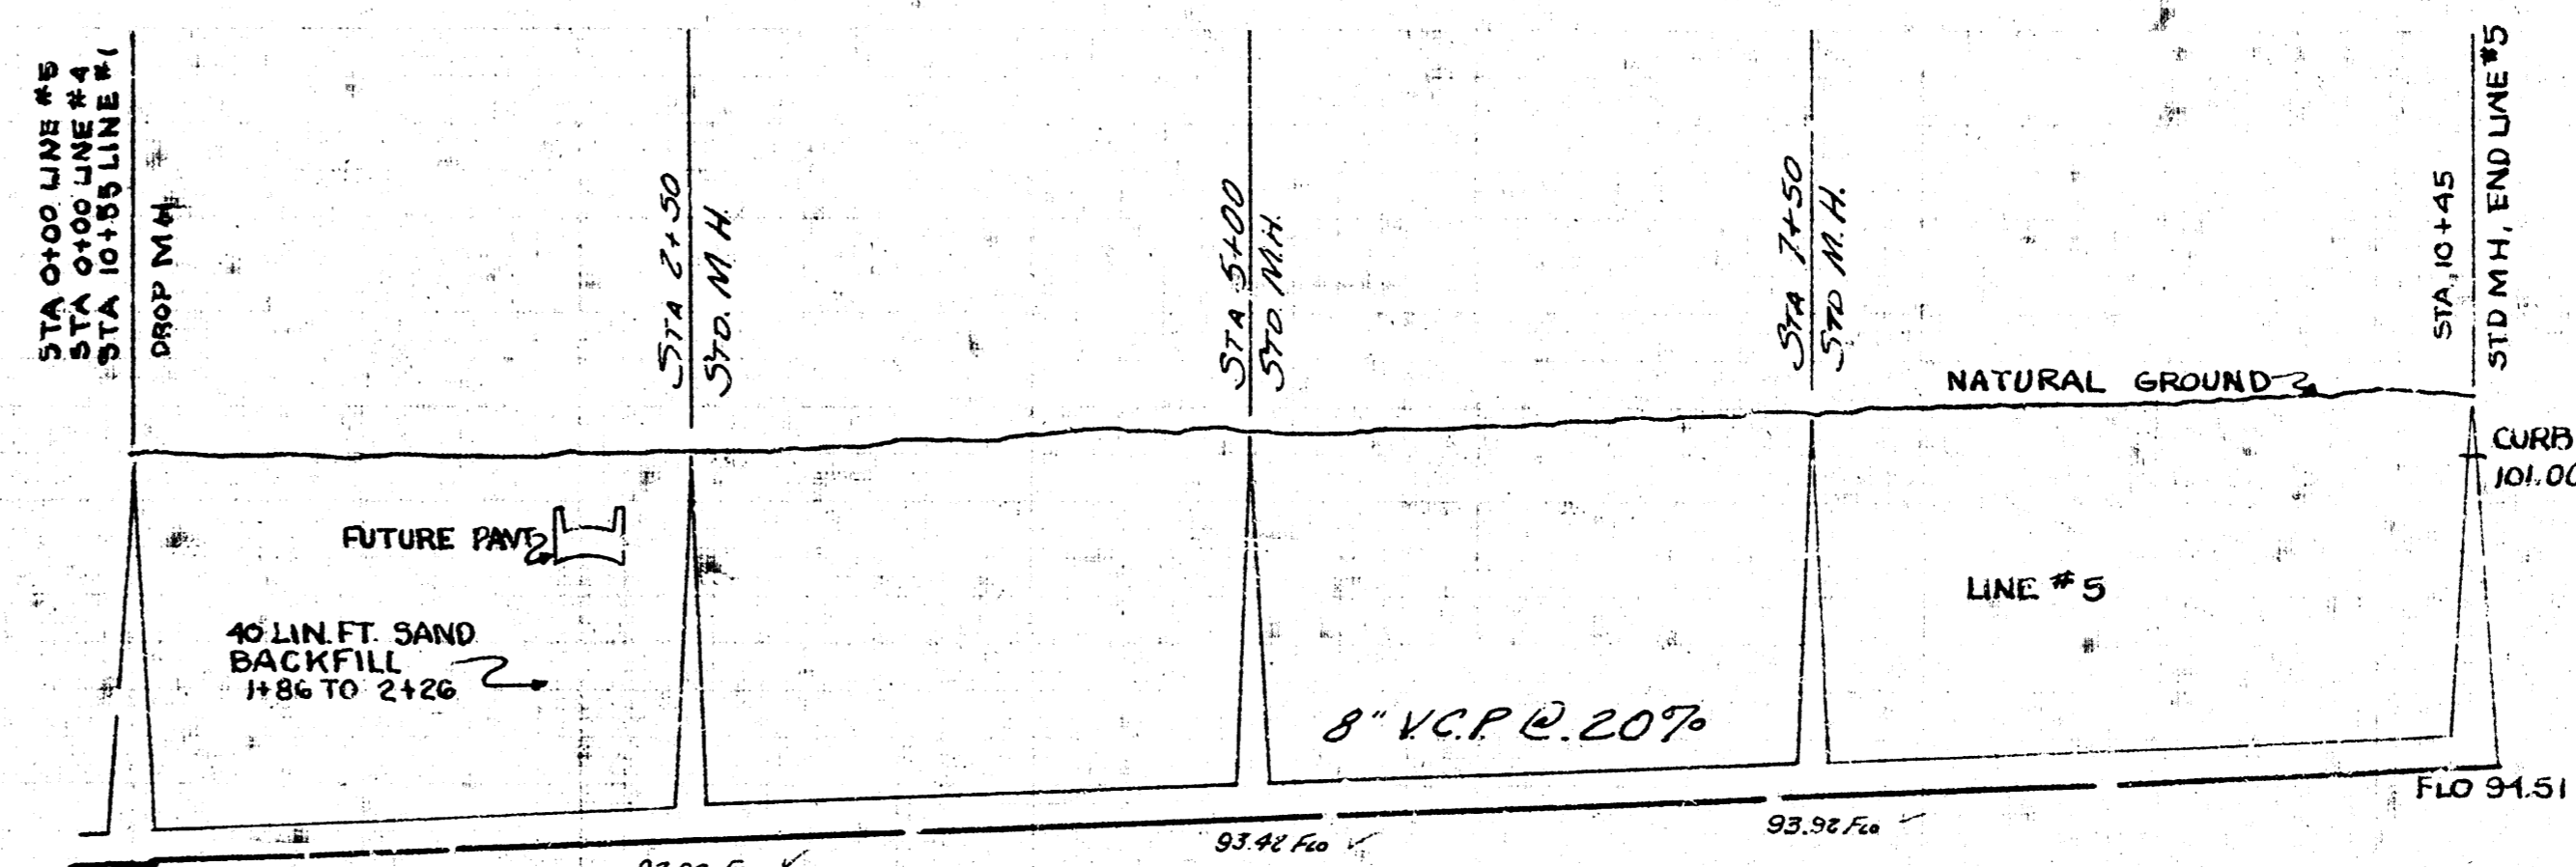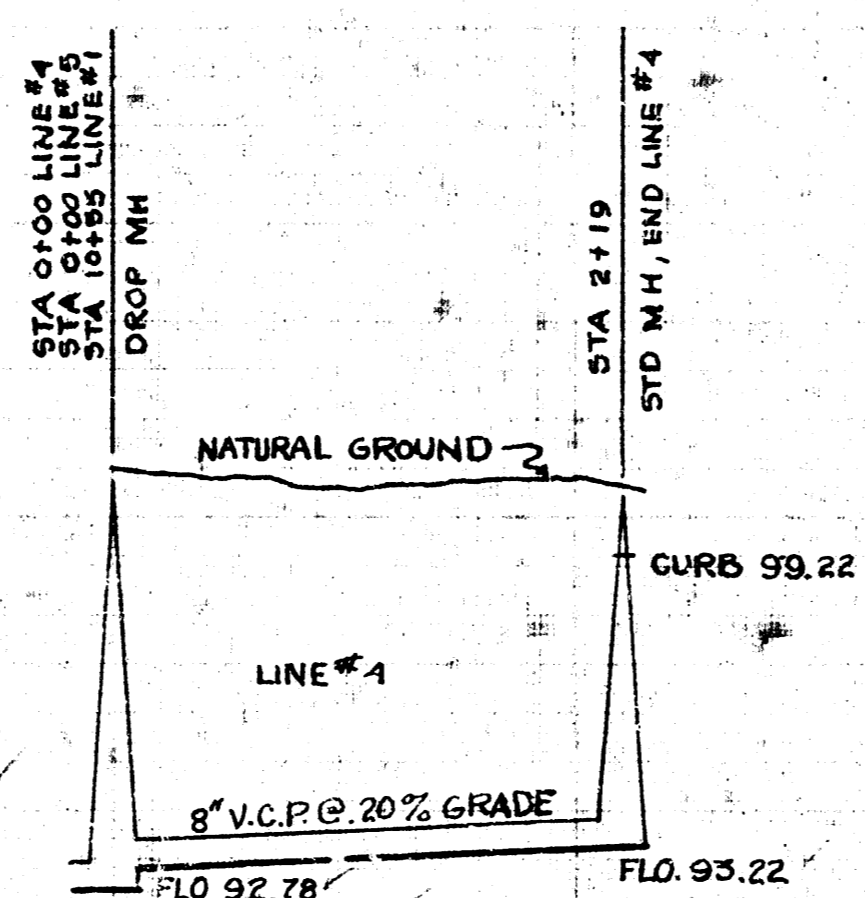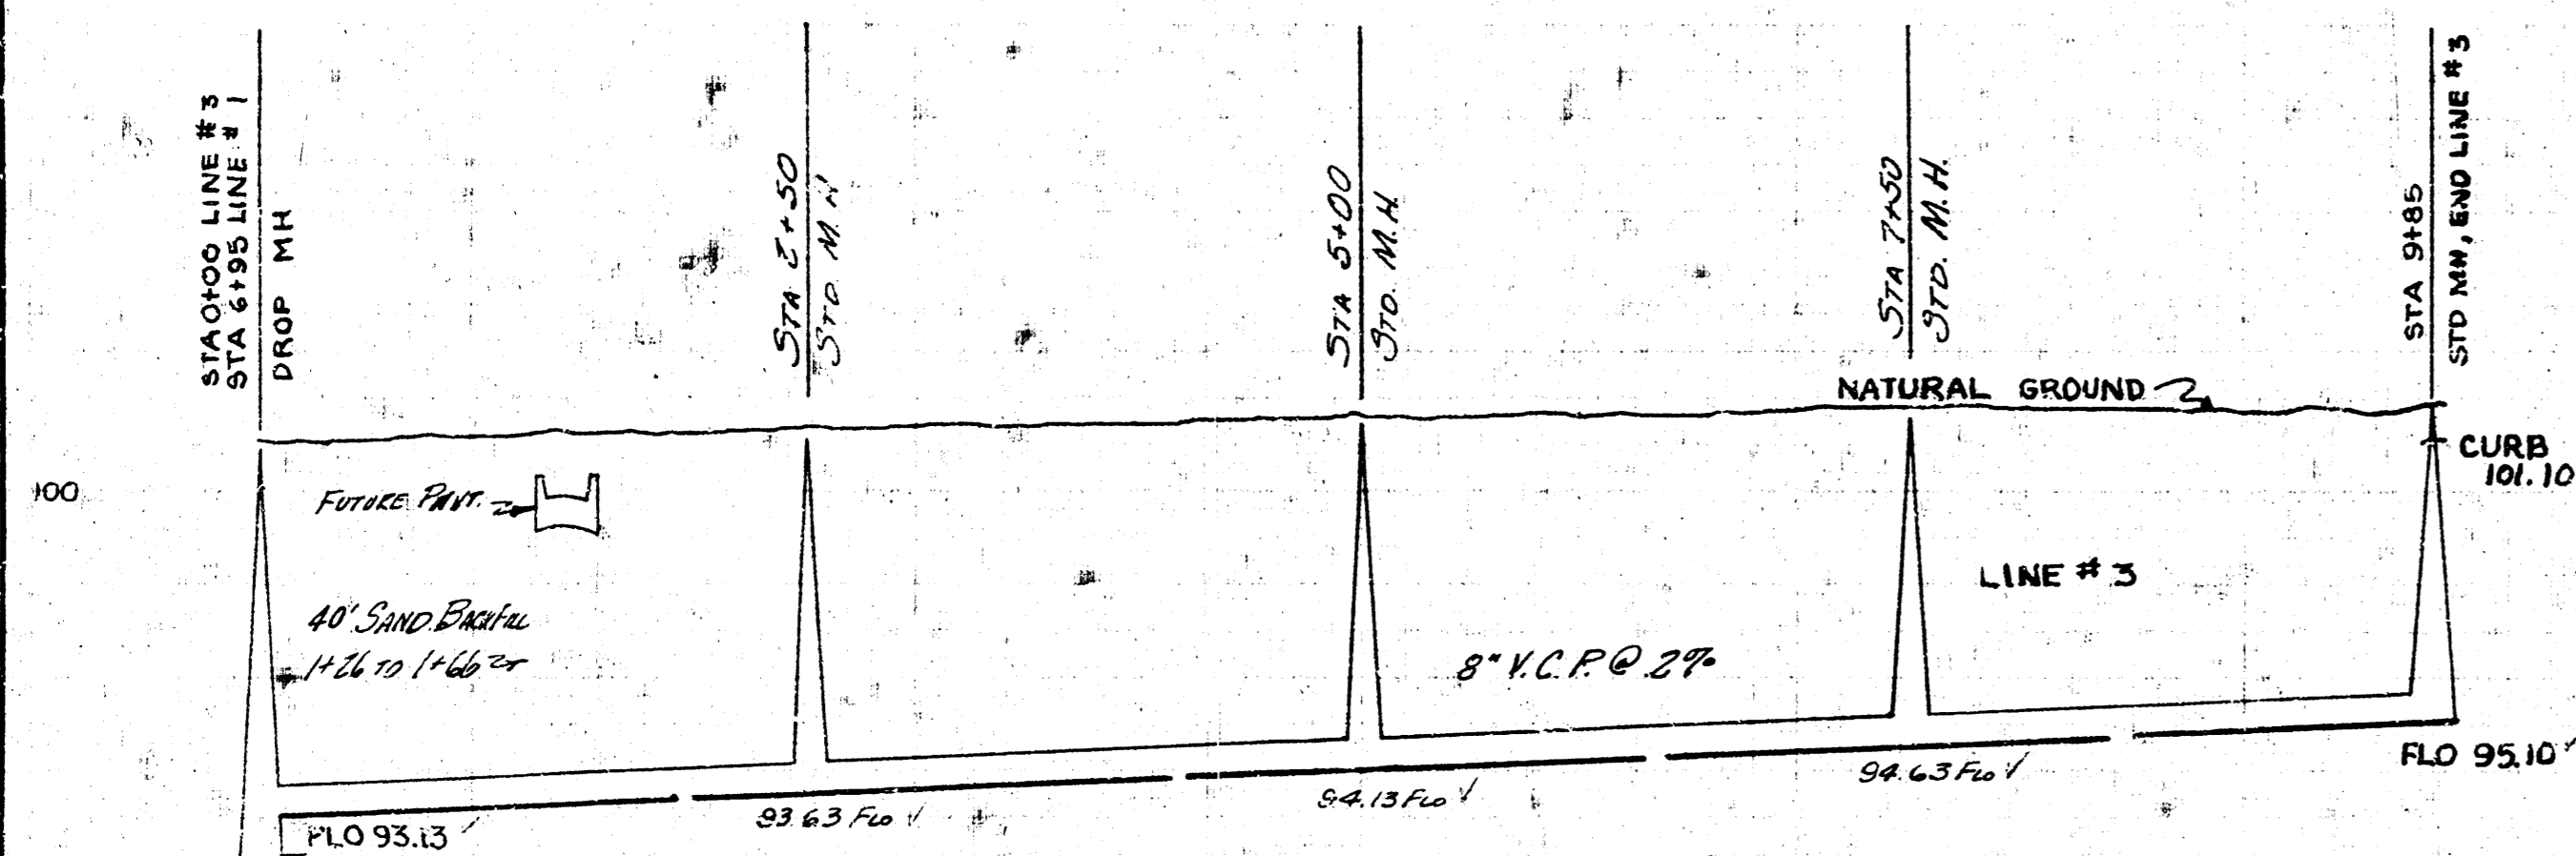

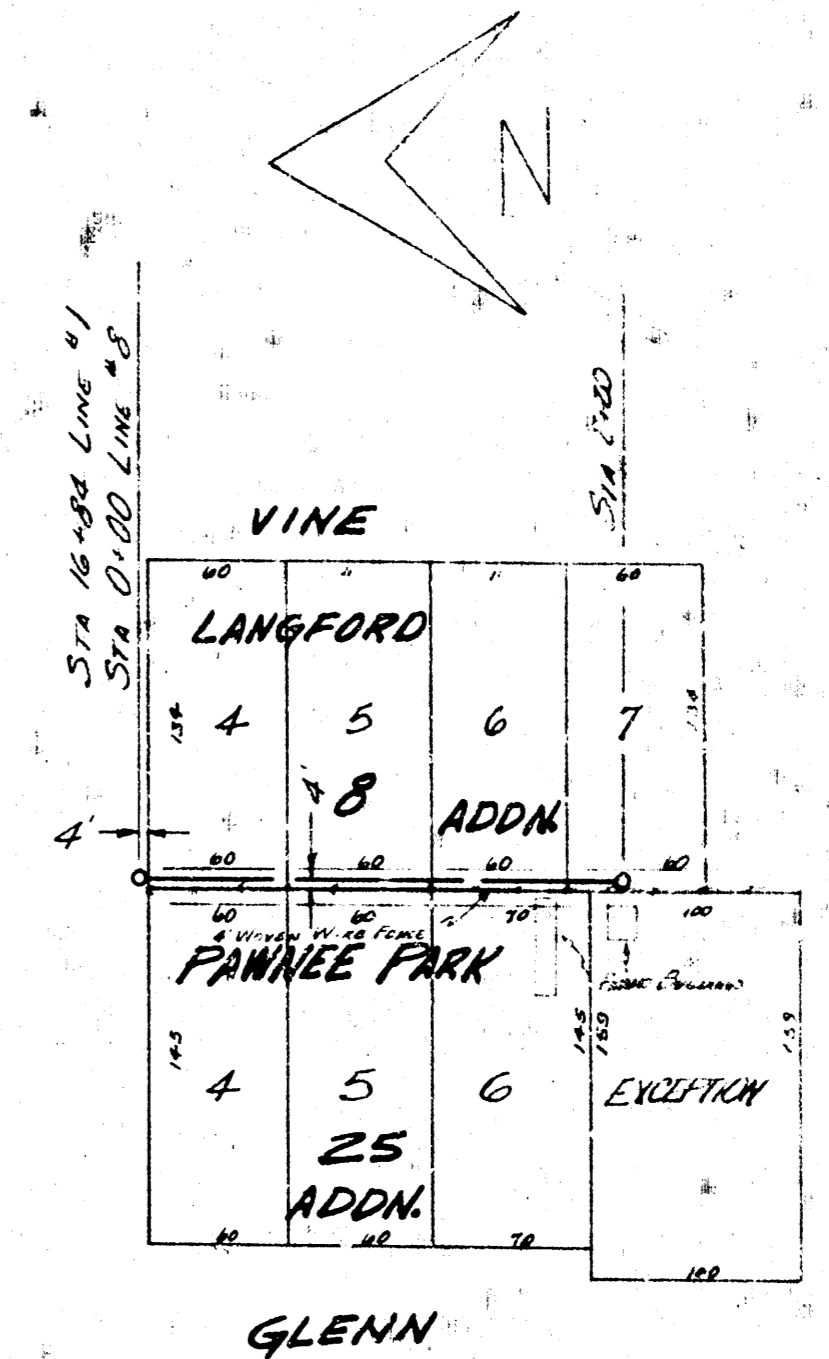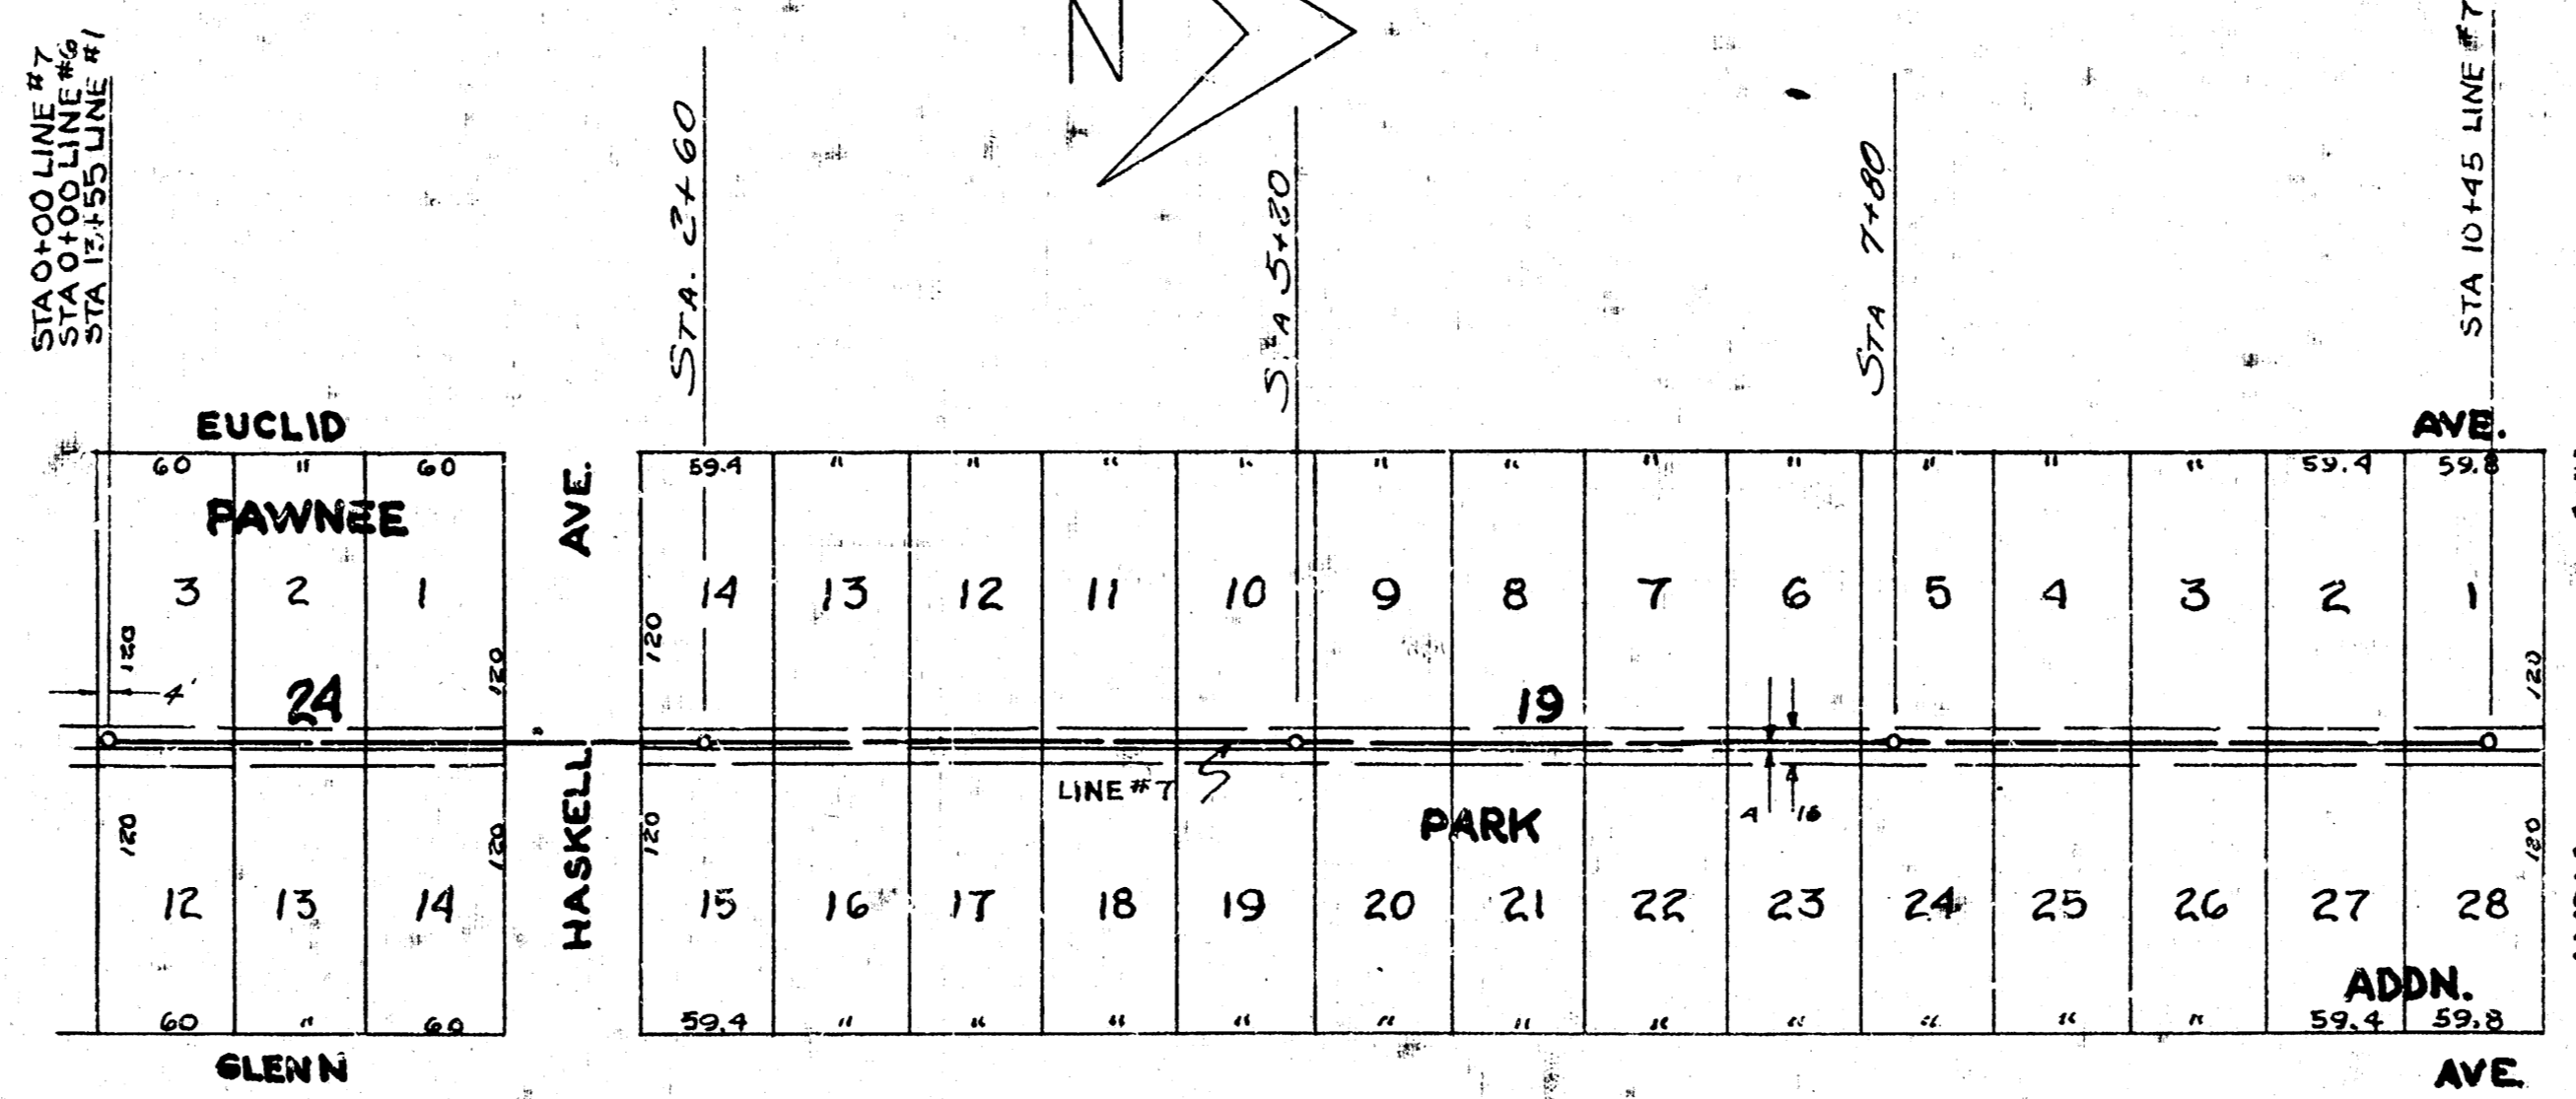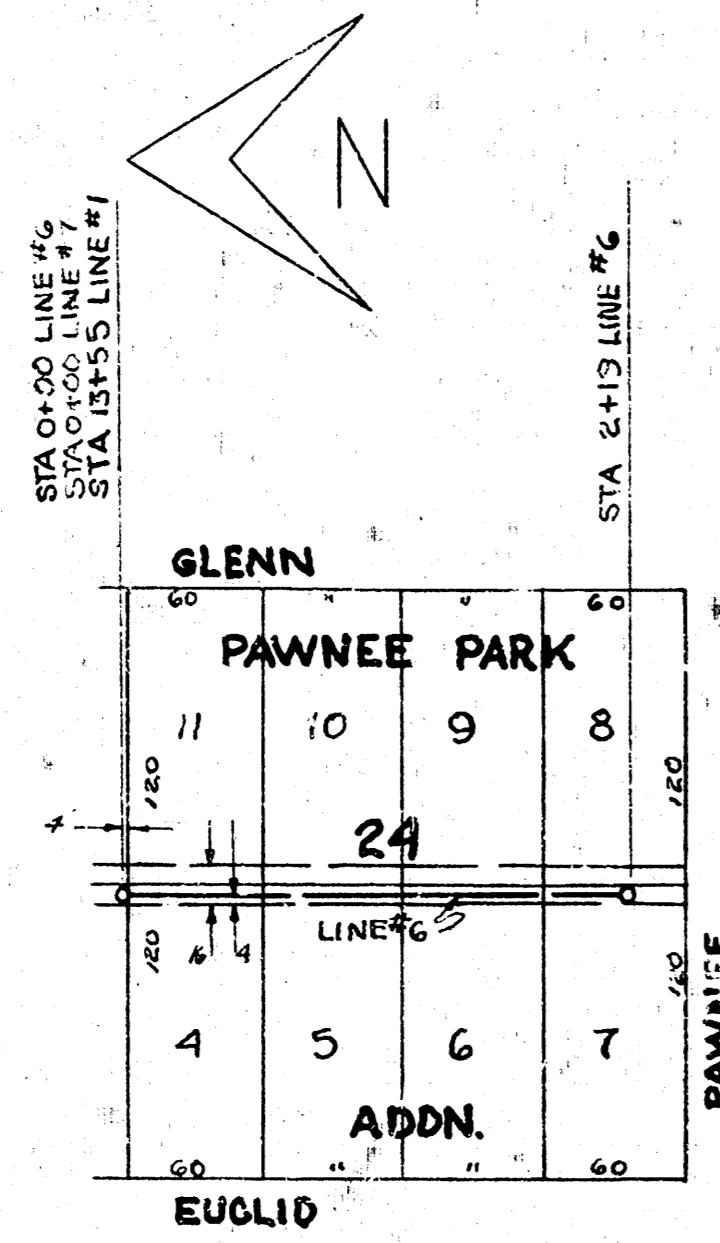

SCALE 1" = 80'
 PROFILE SCALE 1" = 80' HOR. 1" = 4' VERT.

