



LOCATION MAP
LAT. 3 SUB. 3 SAN. SEWER 22
CITY OF WICHITA, KANSAS.
B.E. SMITH CITY ENGINEER PROJ. C25-7

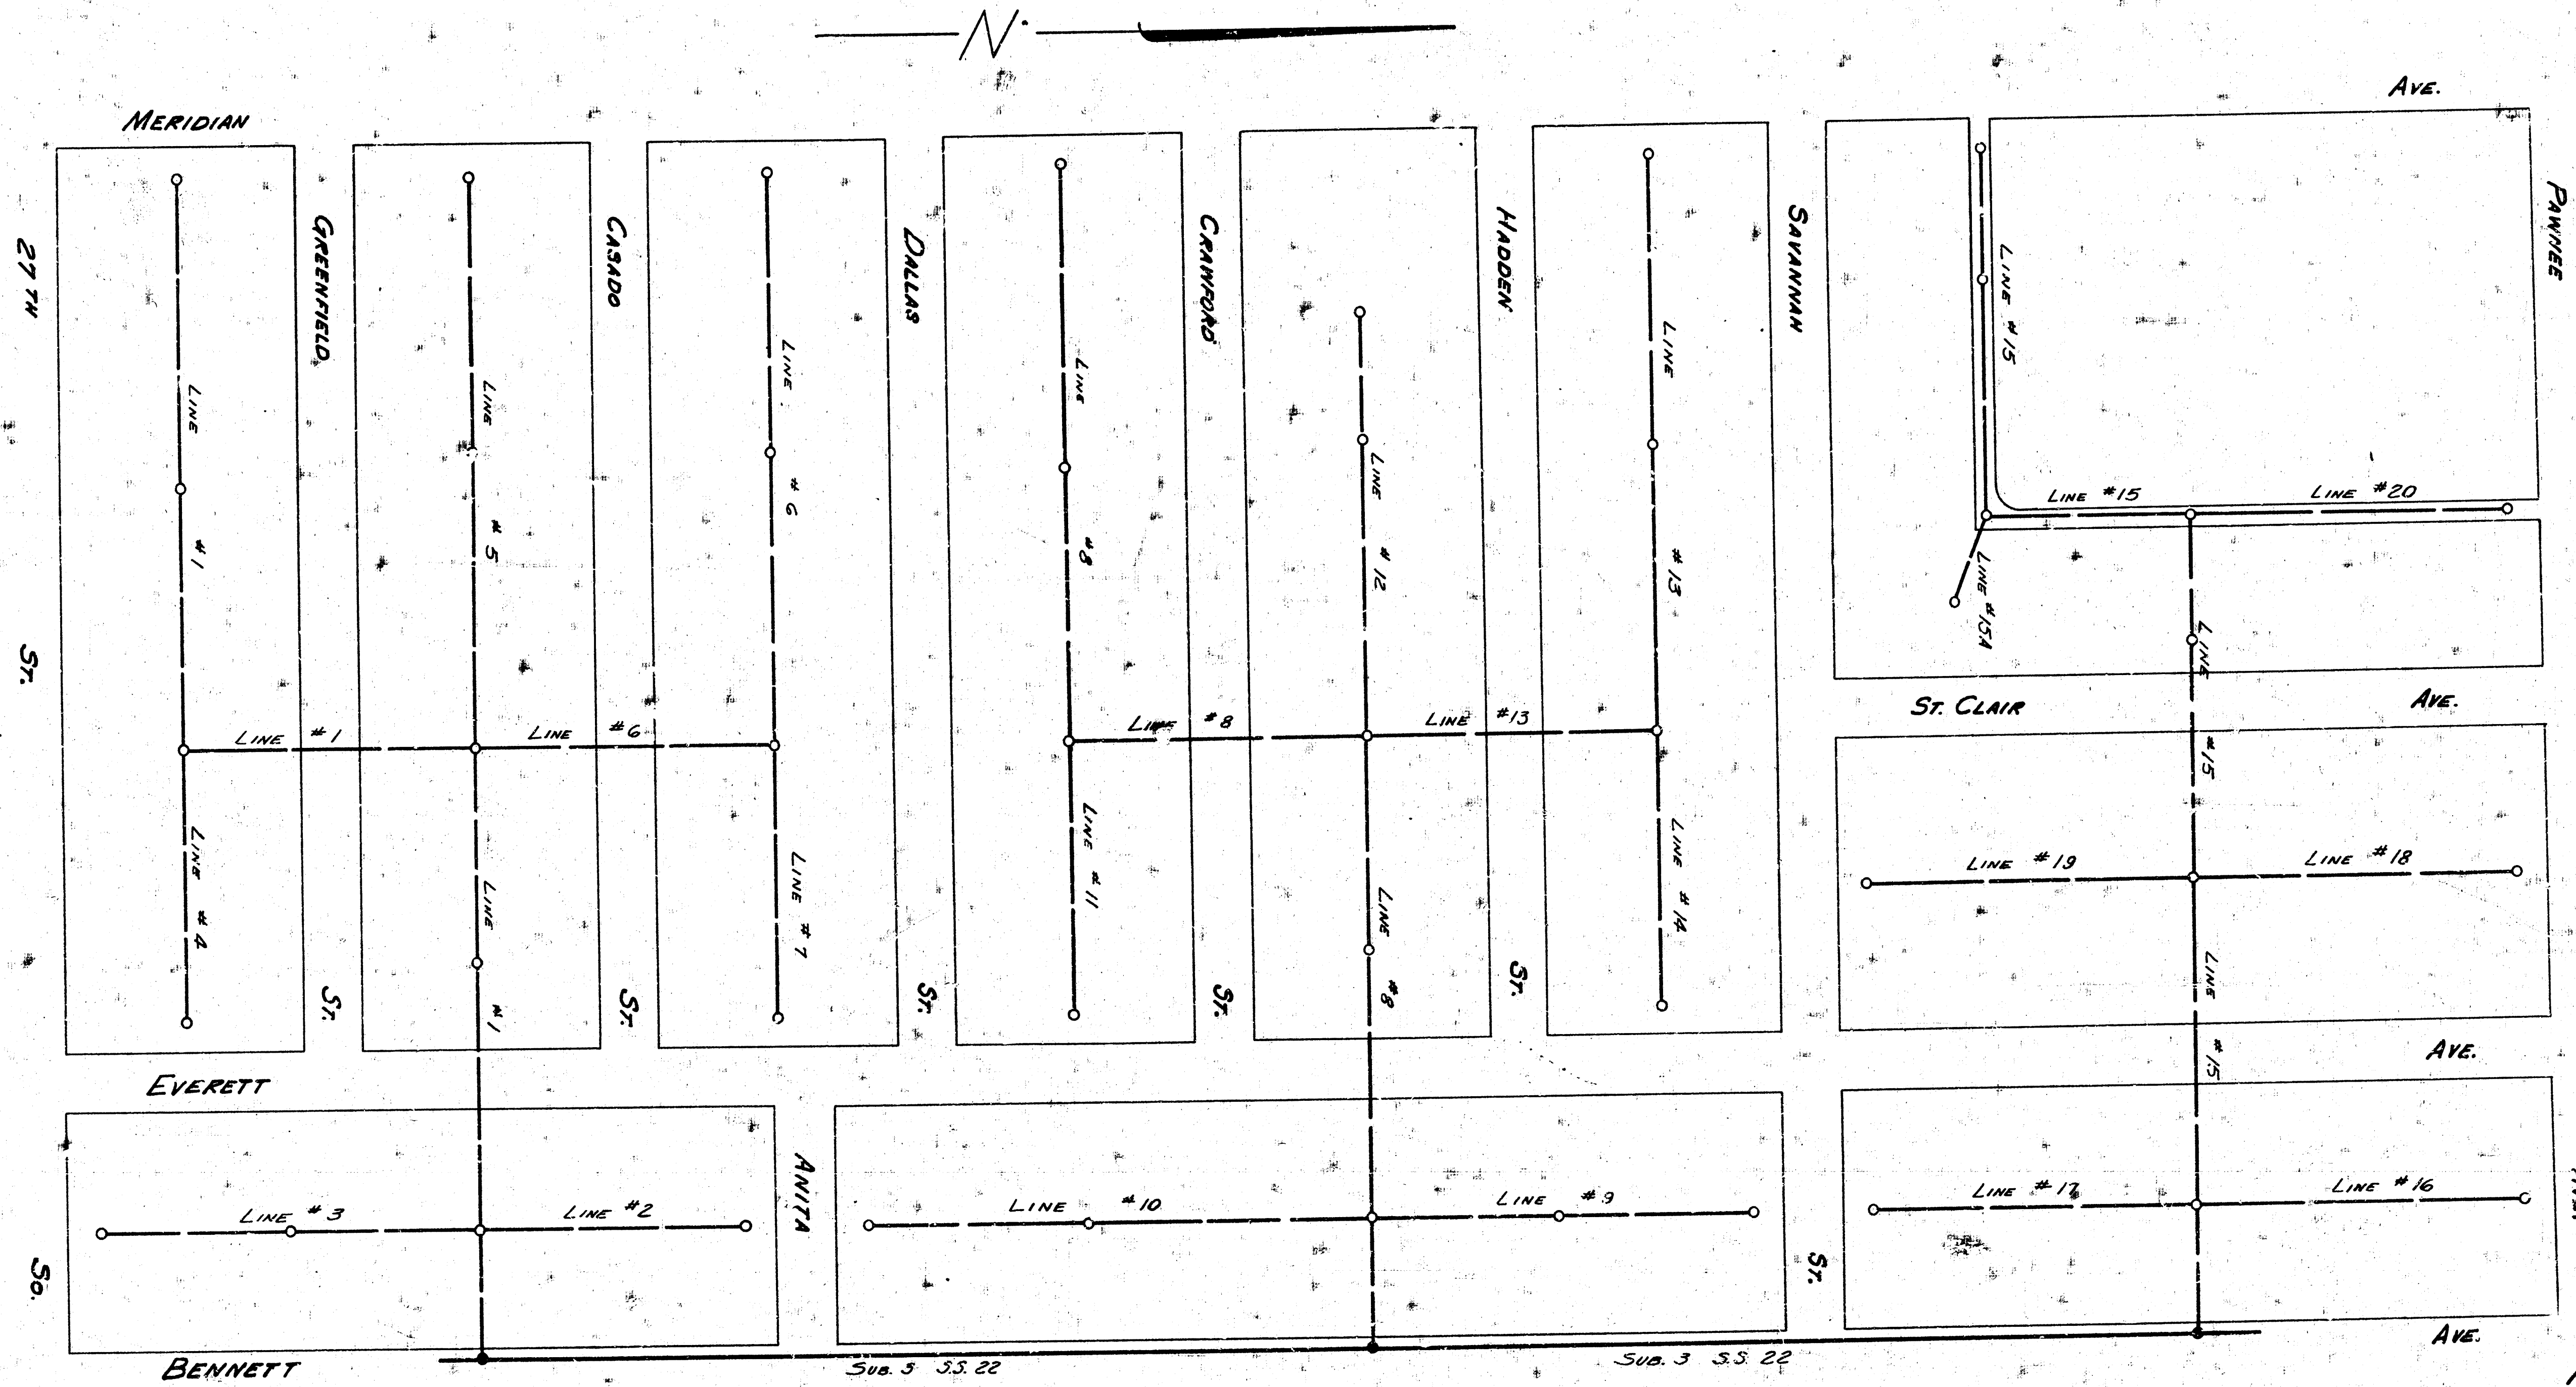

Surveyed by C. H. Smith, November 1902
Plan by D. S. Smith
Checked by C. H. Smith
Date April, 1955


B.E. Smith City Engineer
3/29/55





LAT. 3 SUB. 3 S.S. 22
PROJ. No. C25-7 SHEET 1 of 3

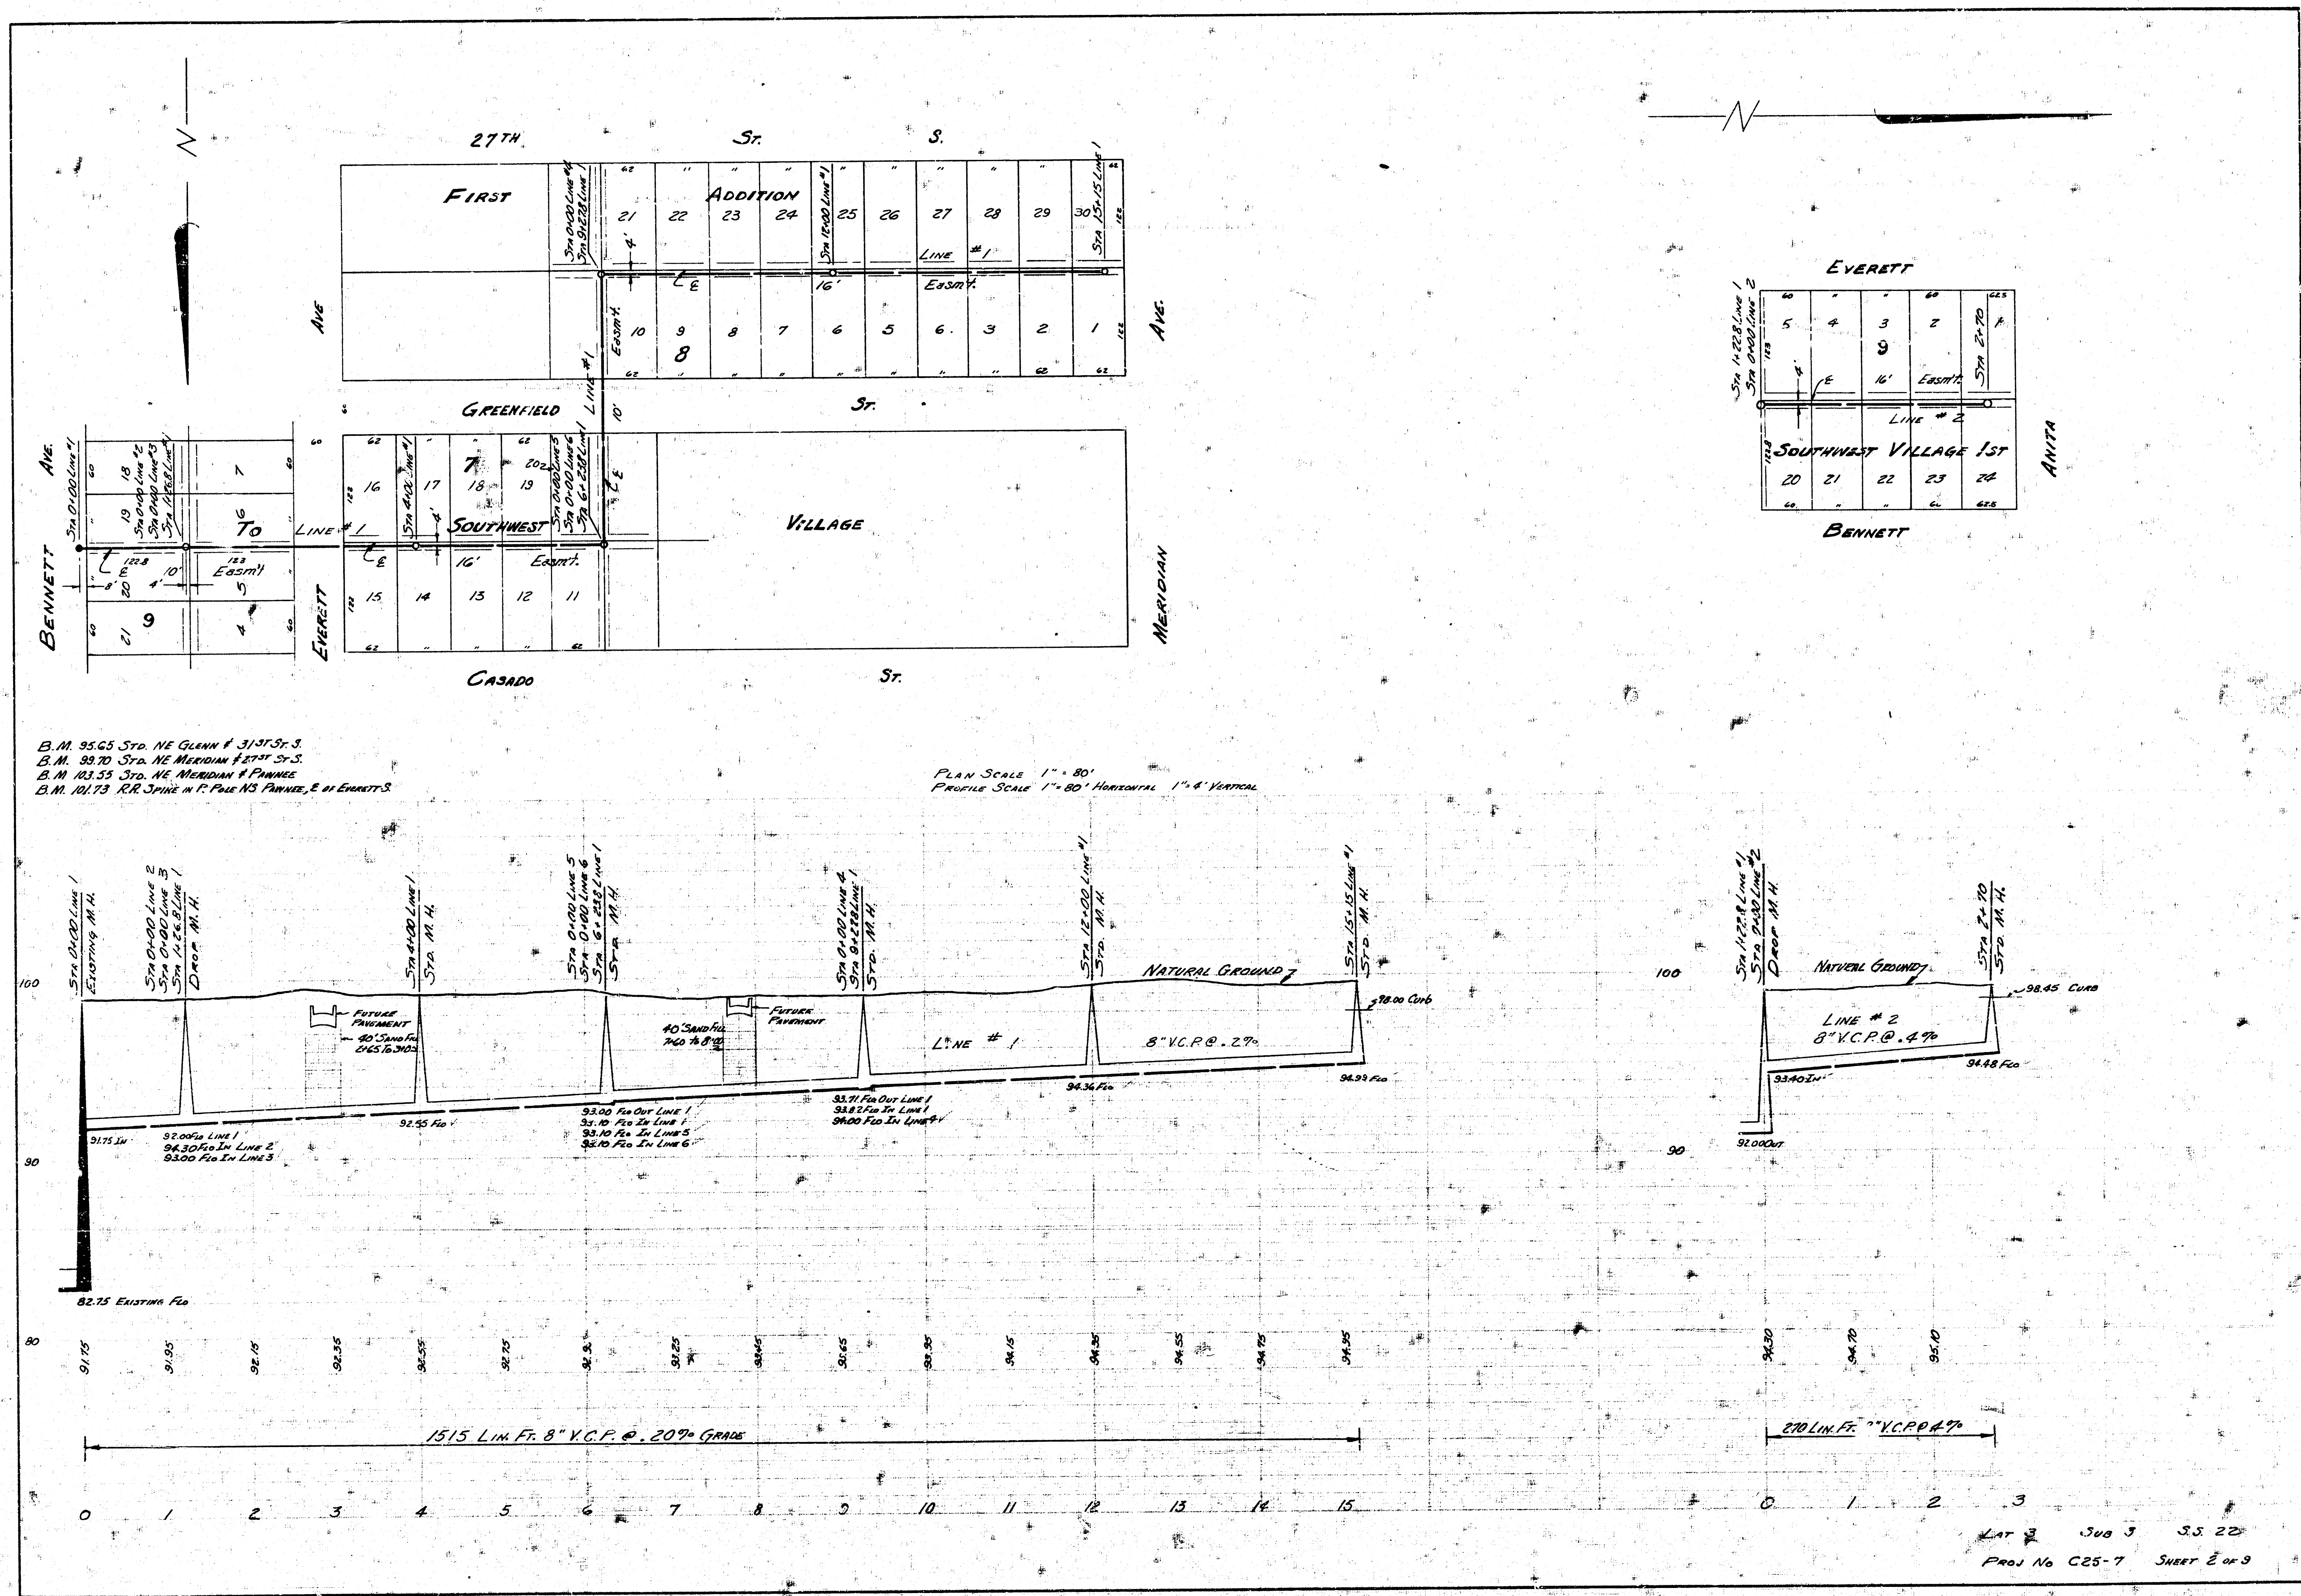







B.M. 95.65 STD. NE GLINN & 31ST ST. S.
 B.M. 99.70 STD. NE MERIDIAN & 27TH ST. S.
 B.M. 103.55 STD. NE MERIDIAN & PAVING
 B.M. 107.73 R.R. SPINE in P. PAVE NS PAVING, E of EVERETT S.



PLAN SCALE 1" = 80'
 PROFILE SCALE 1" = 80' HORIZONTAL 1" = 4' VERTICAL

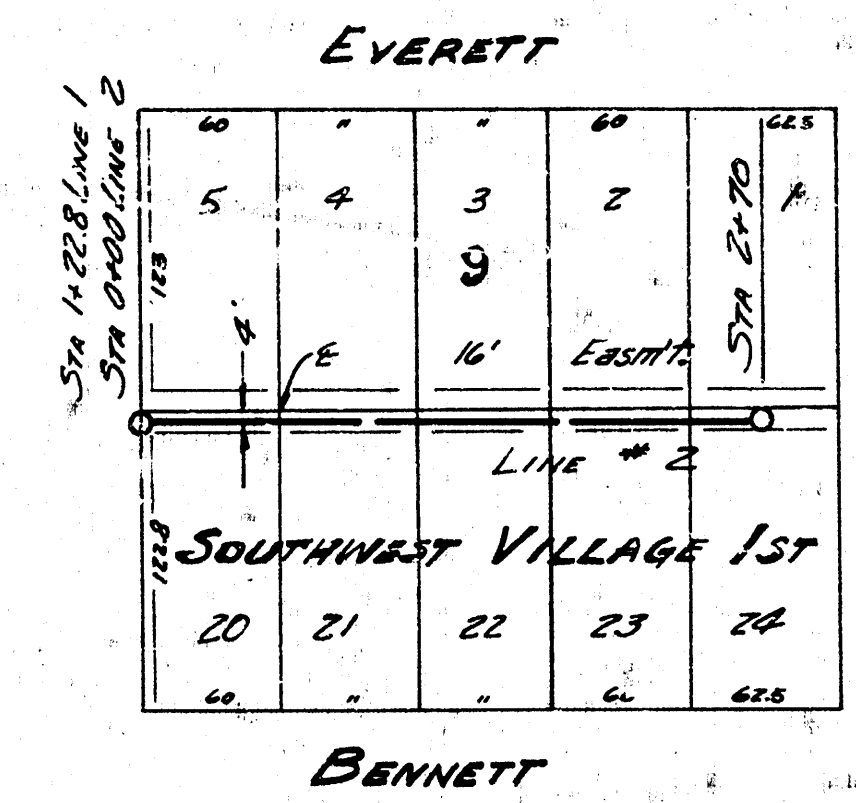

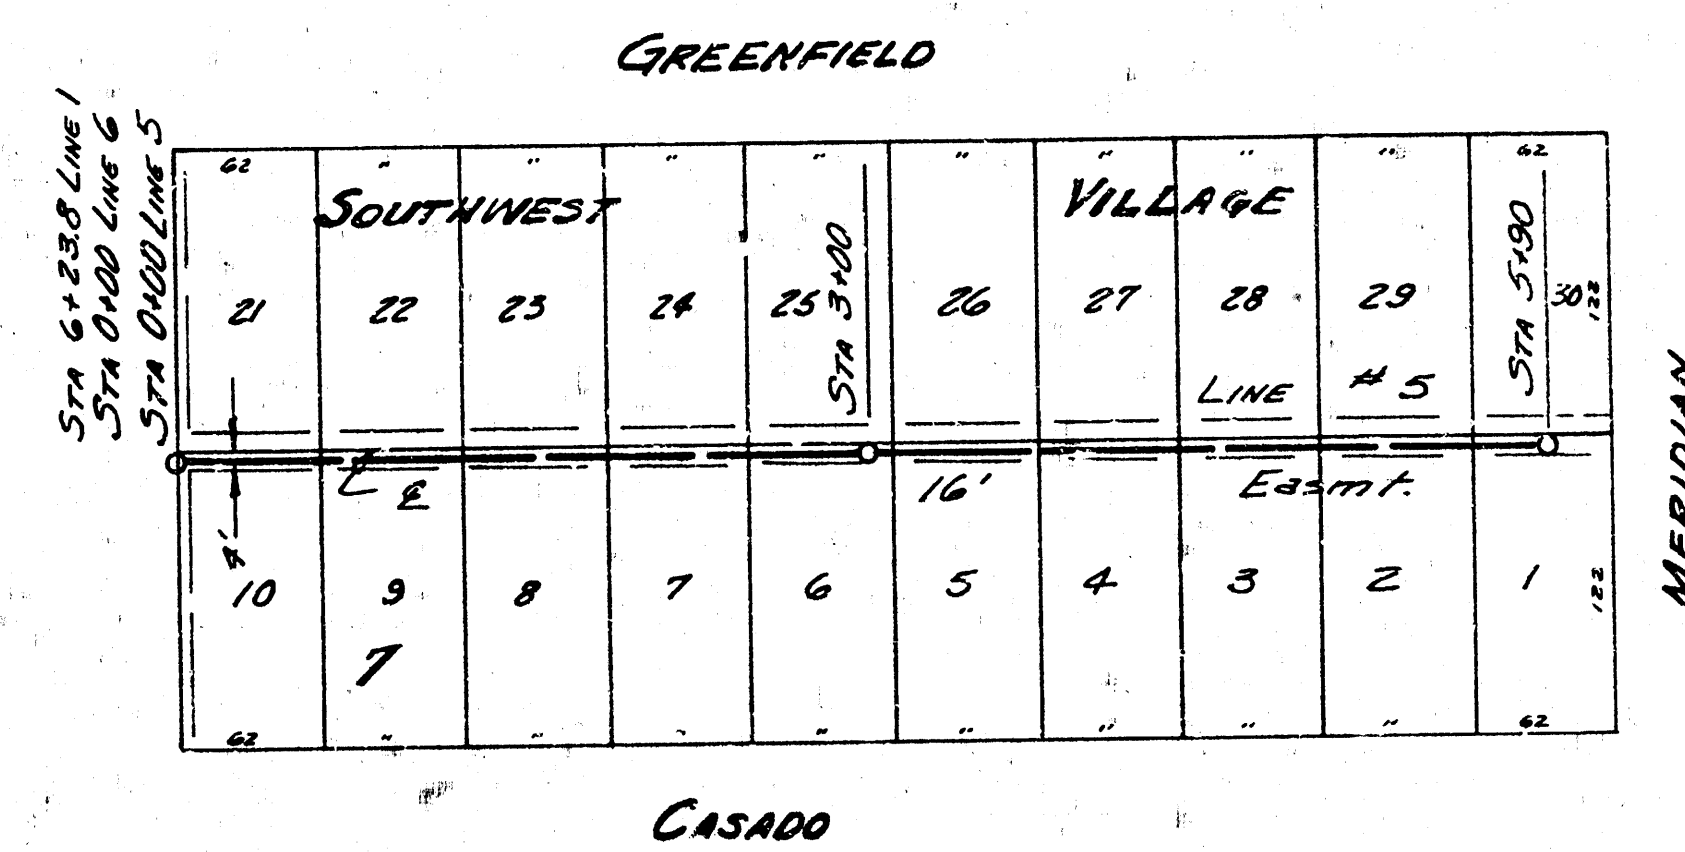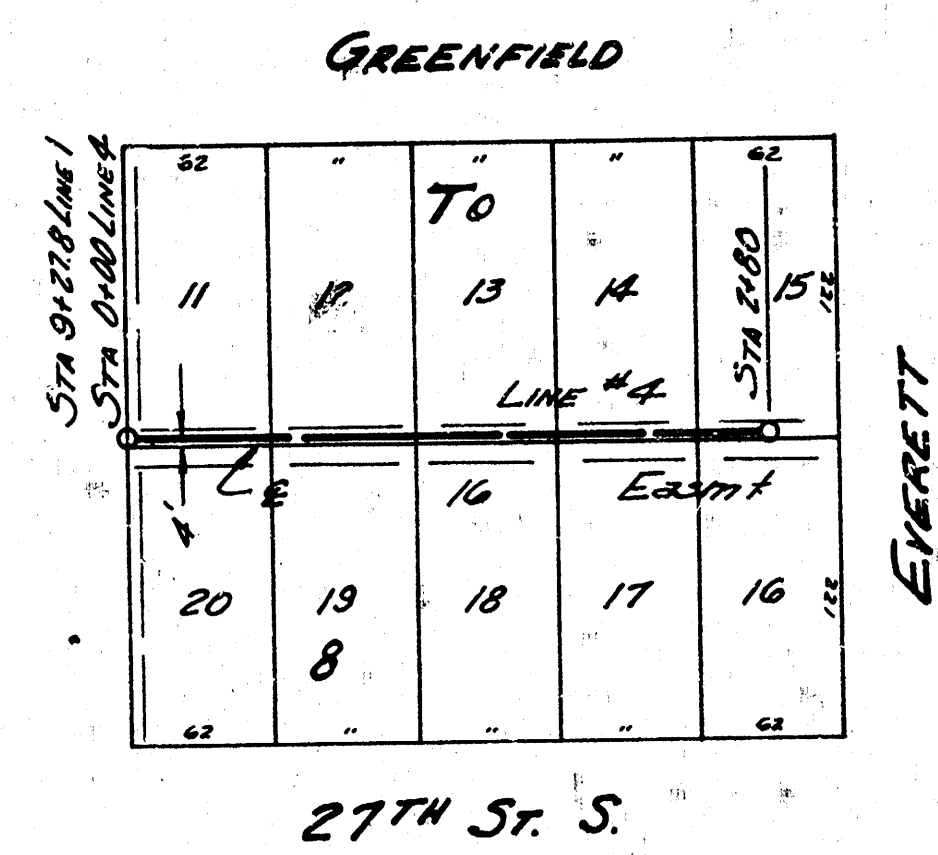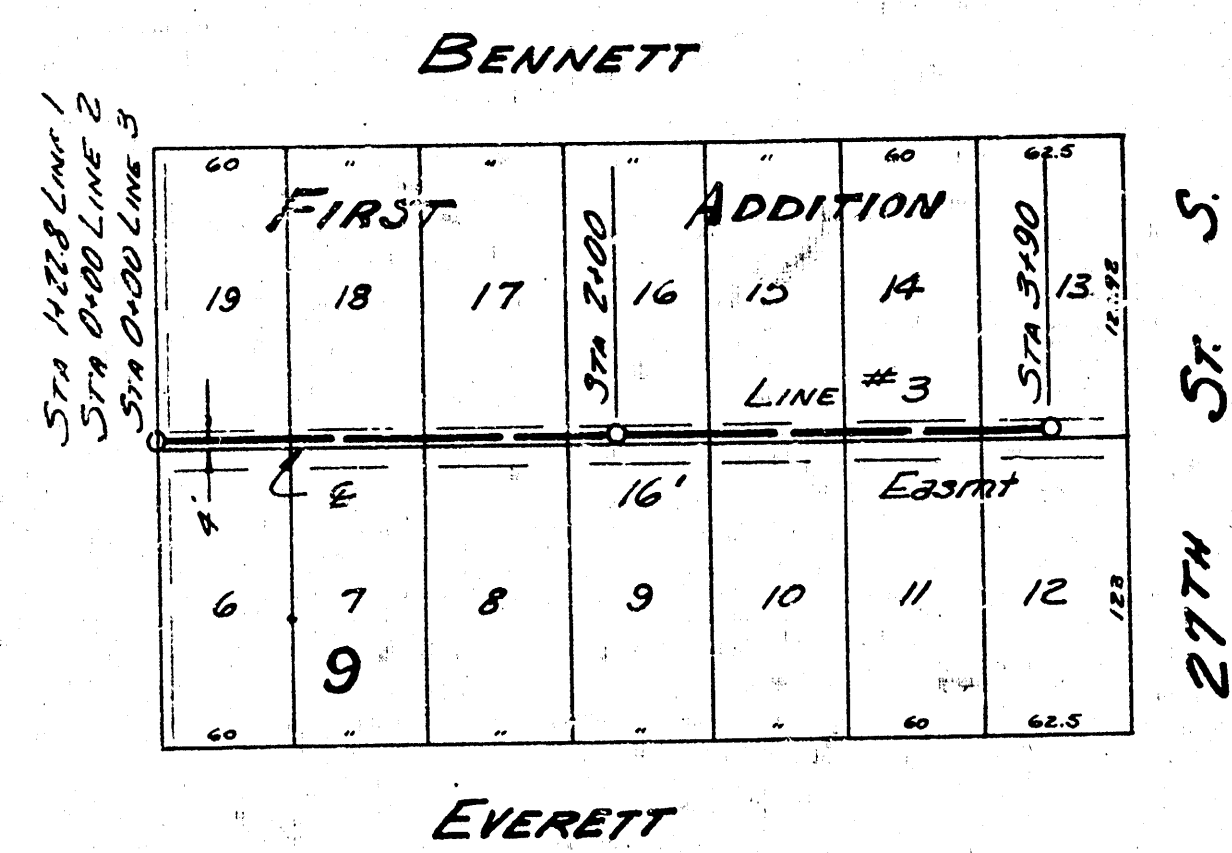
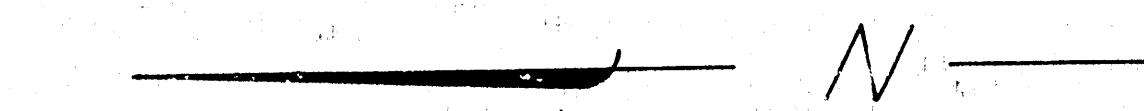



PLAN SCALE 1" = 80'
PROFILE SCALE 1" = 80' Vert. 1" = 4' Horizontal

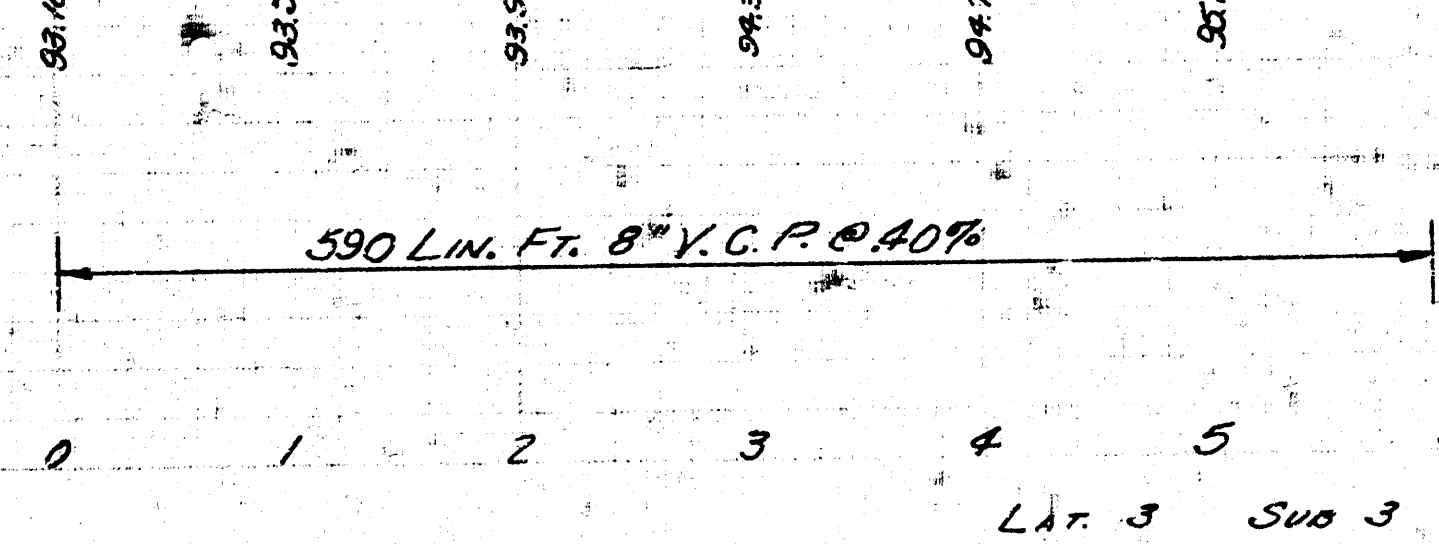
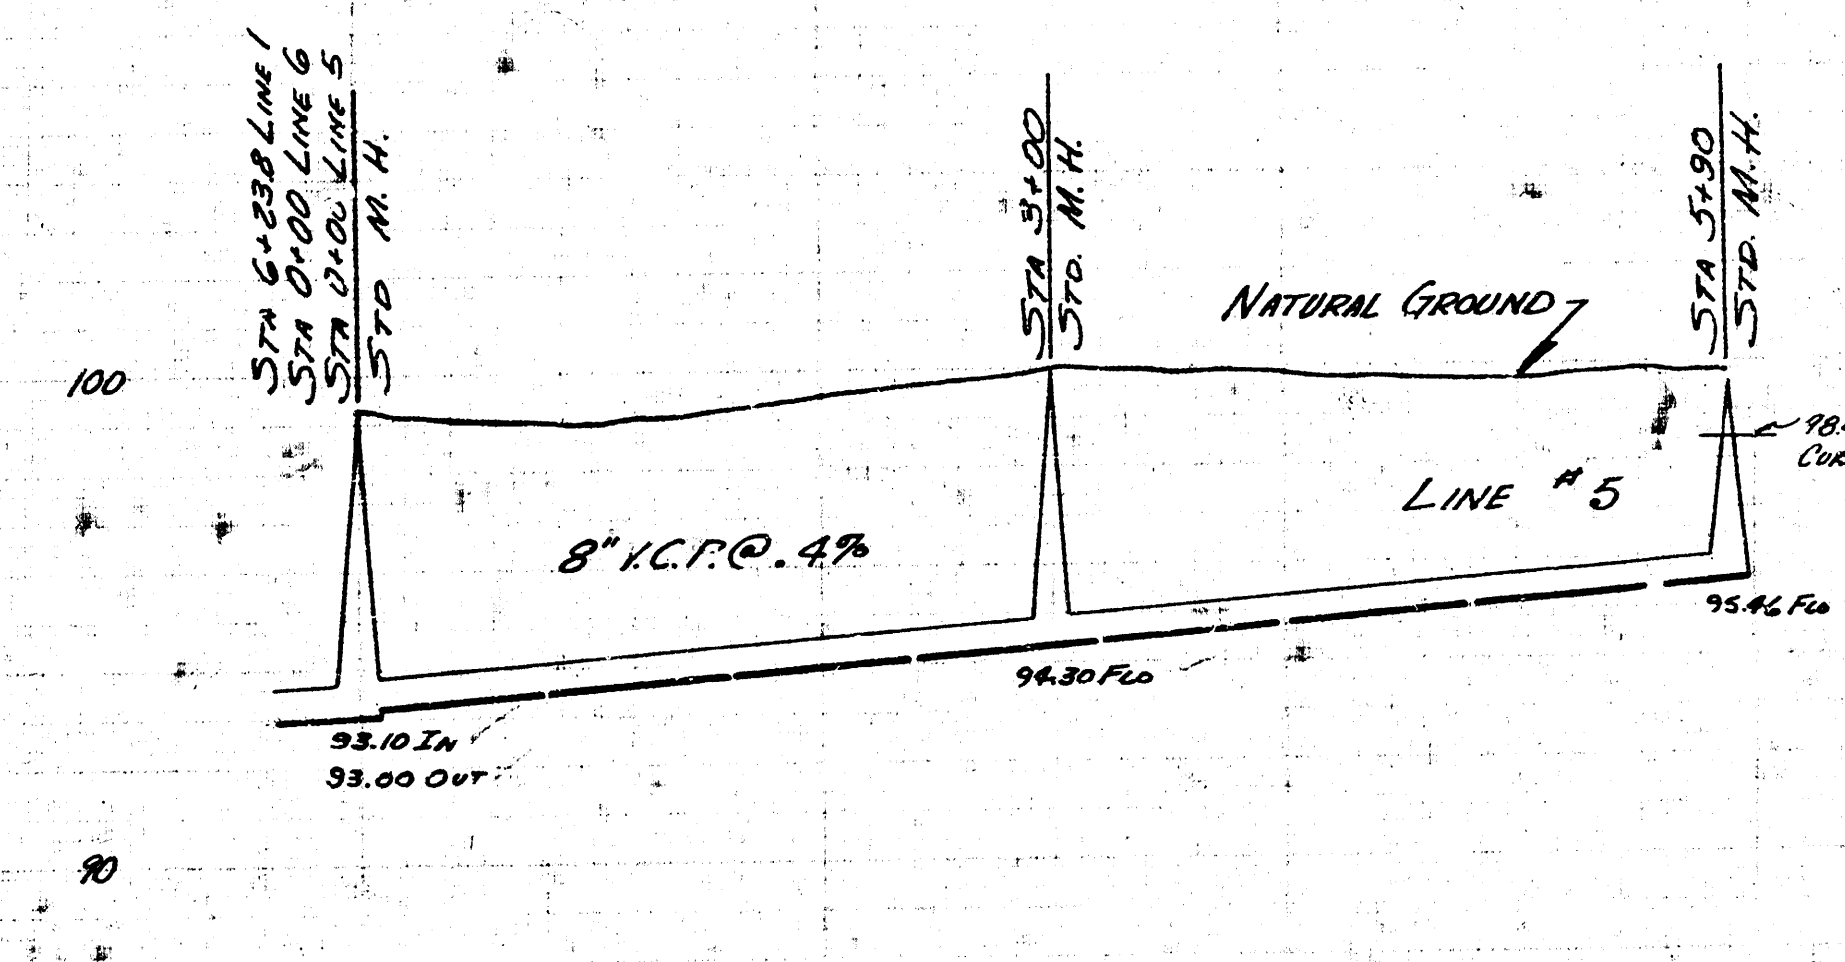
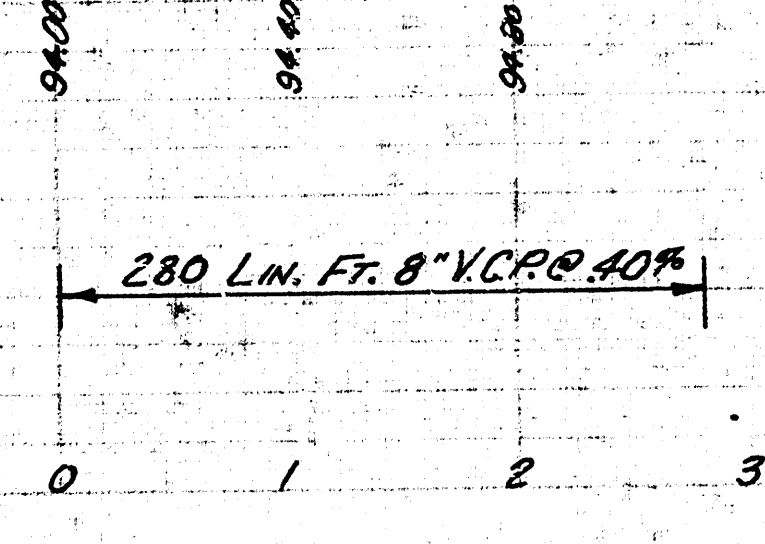
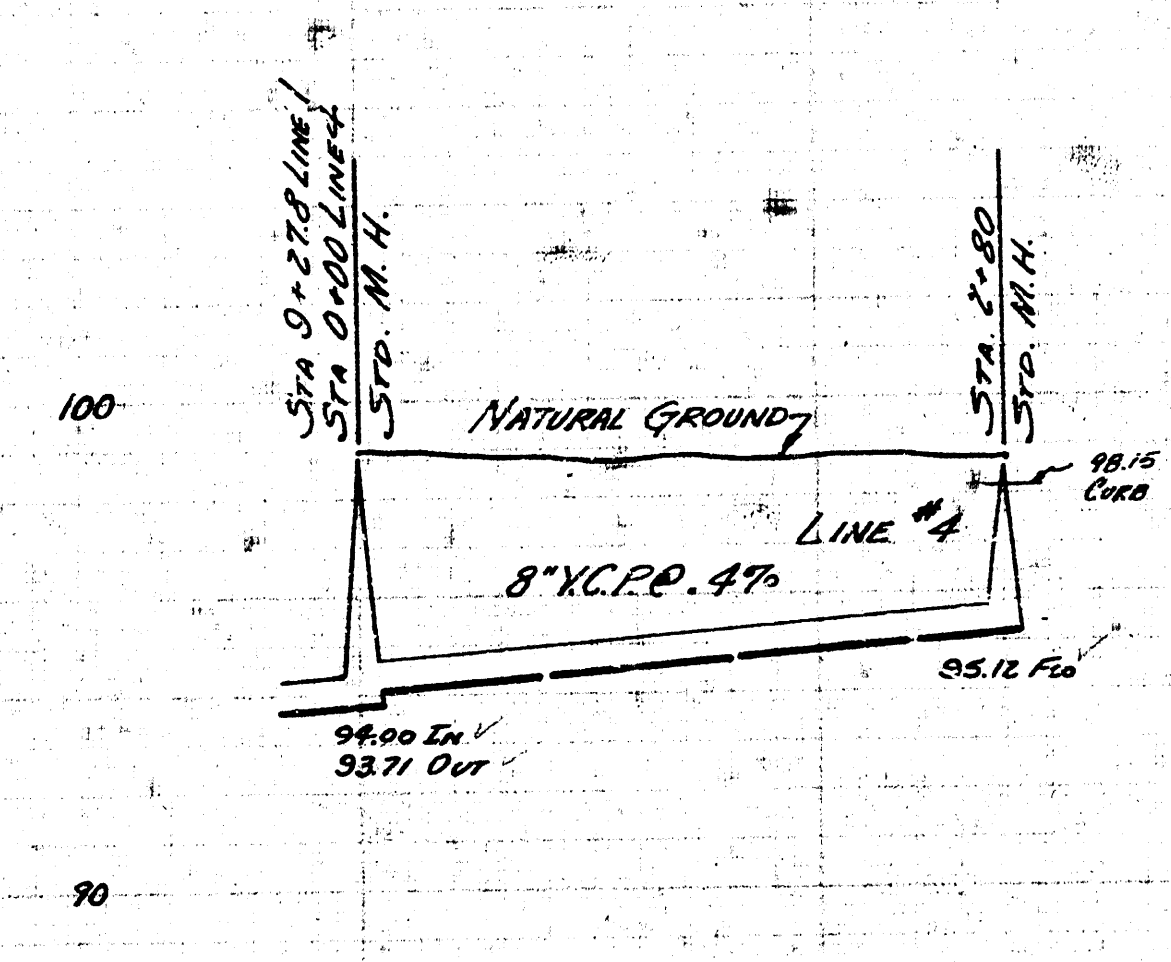
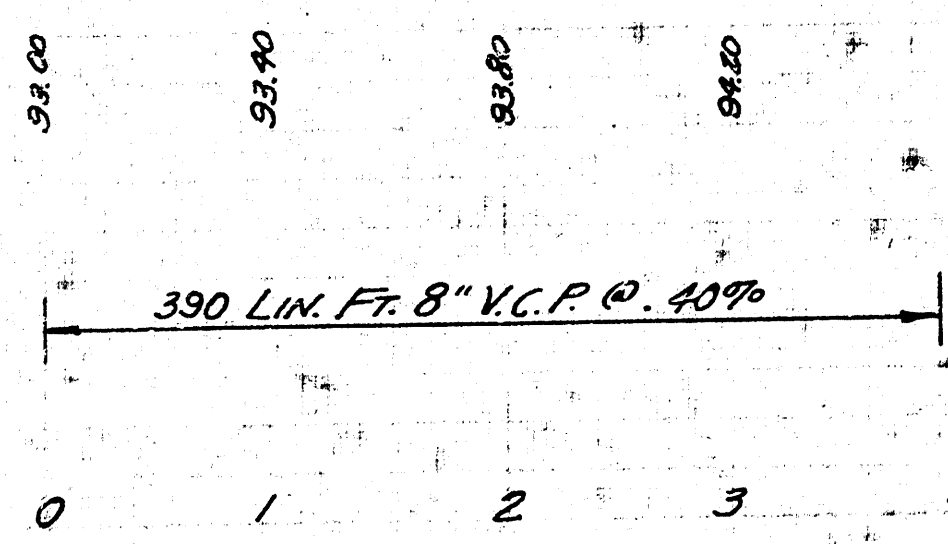
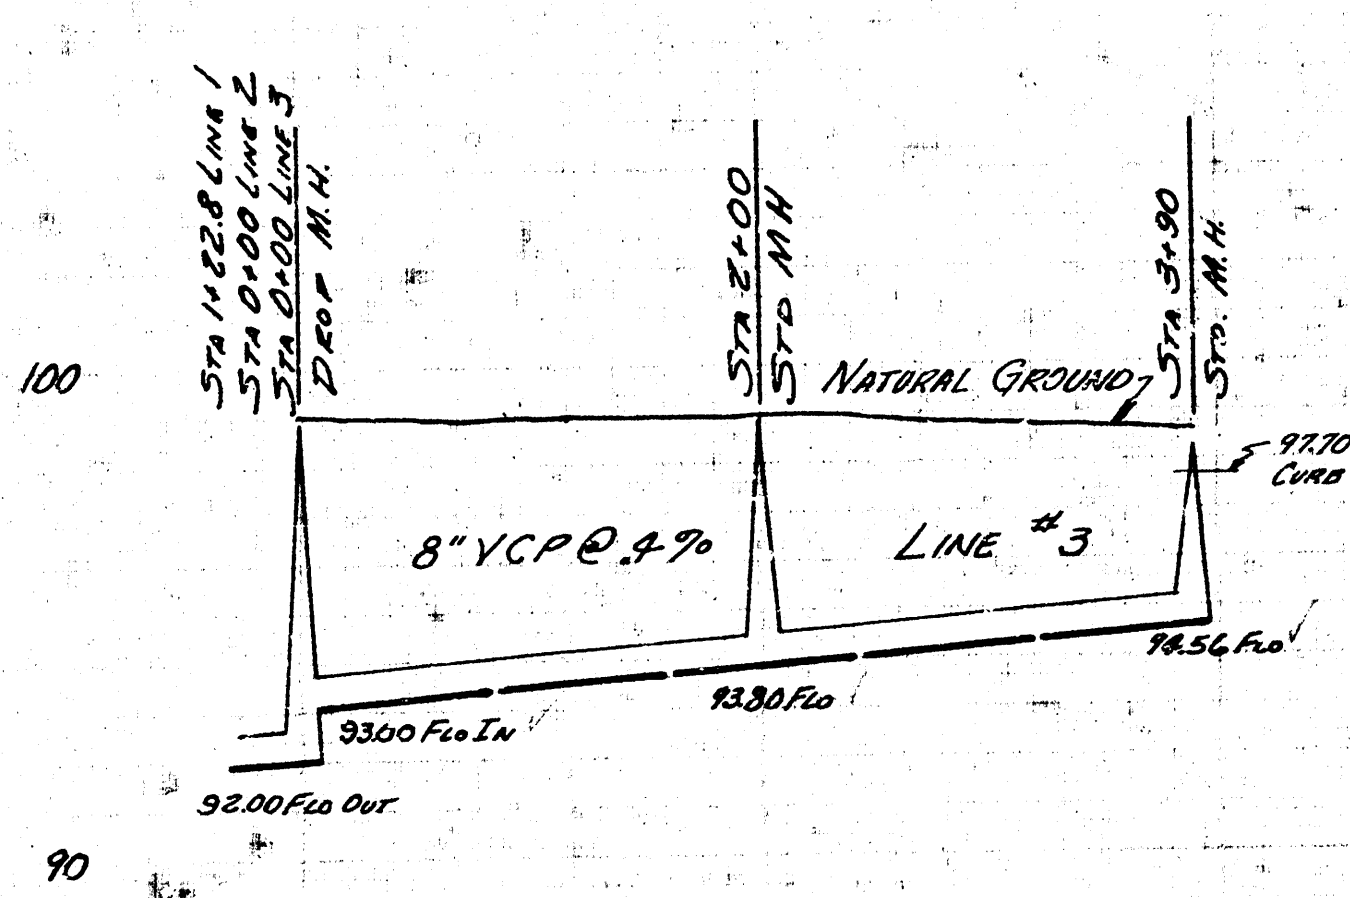


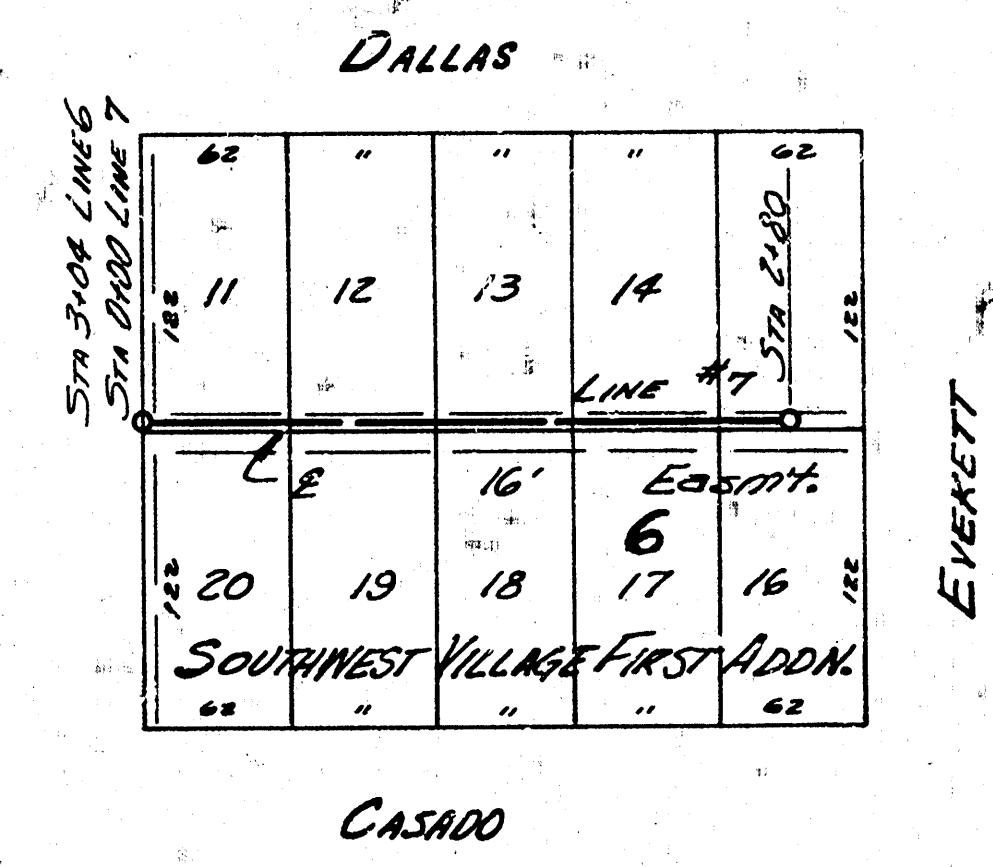
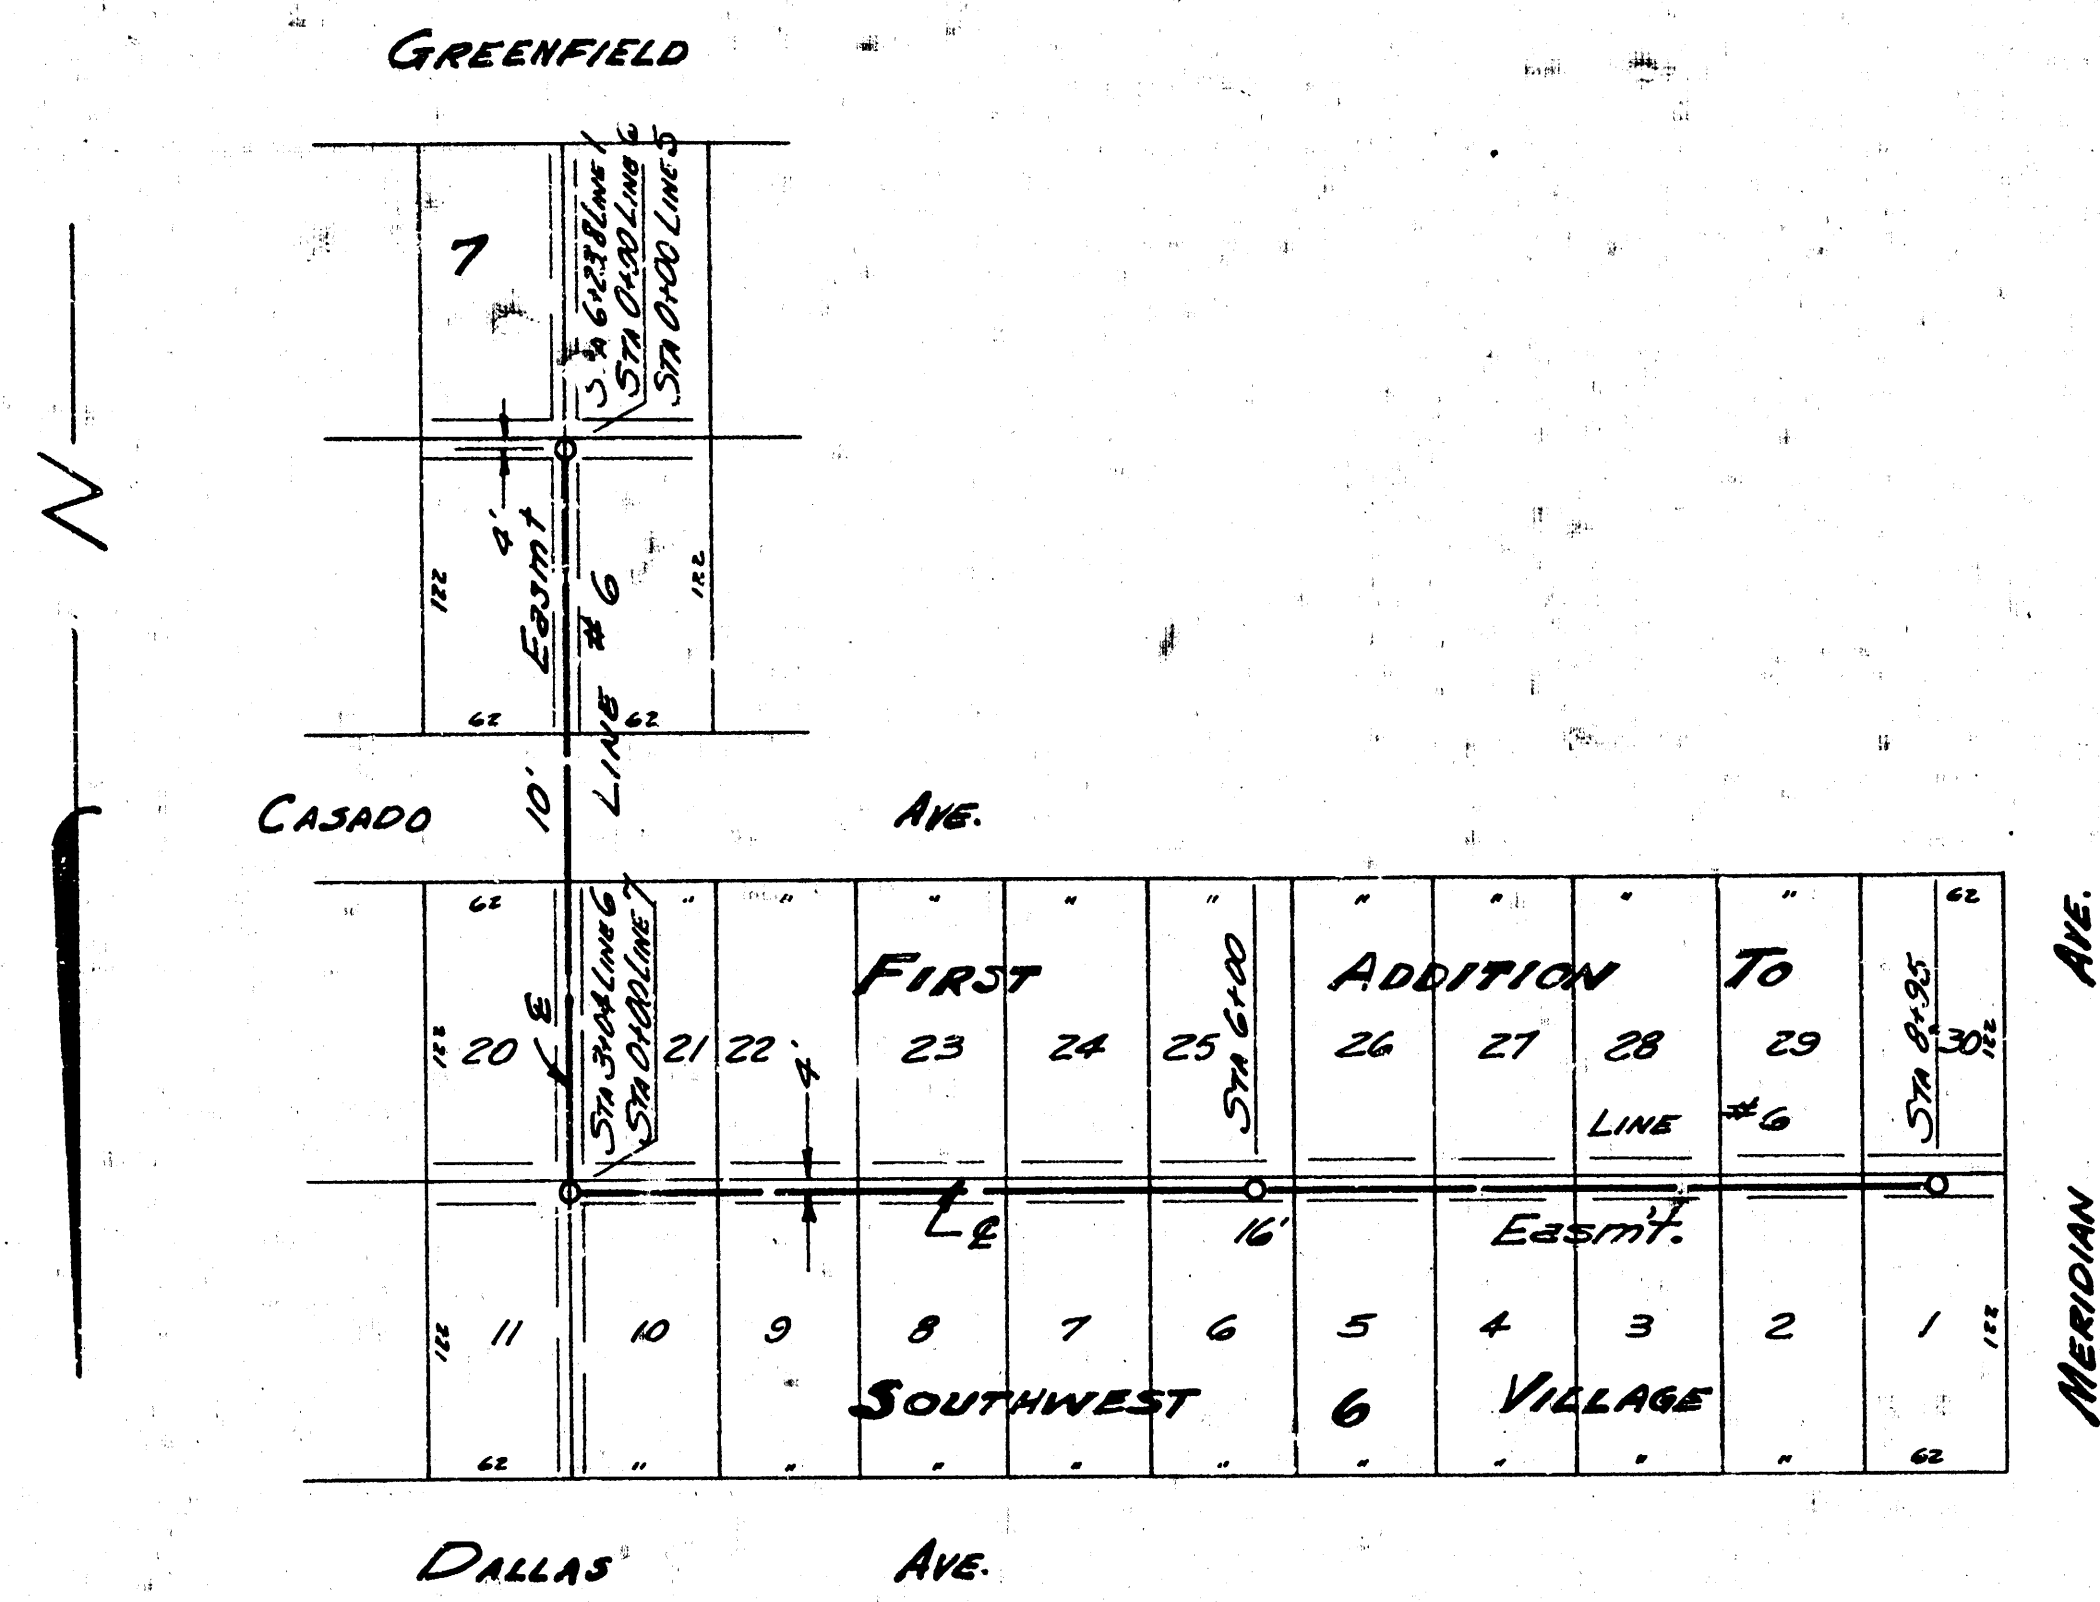


PLAN SCALE 1"=80'
 PROFILE SCALE 1"=80' HOR. 1"=4' VERTIC.

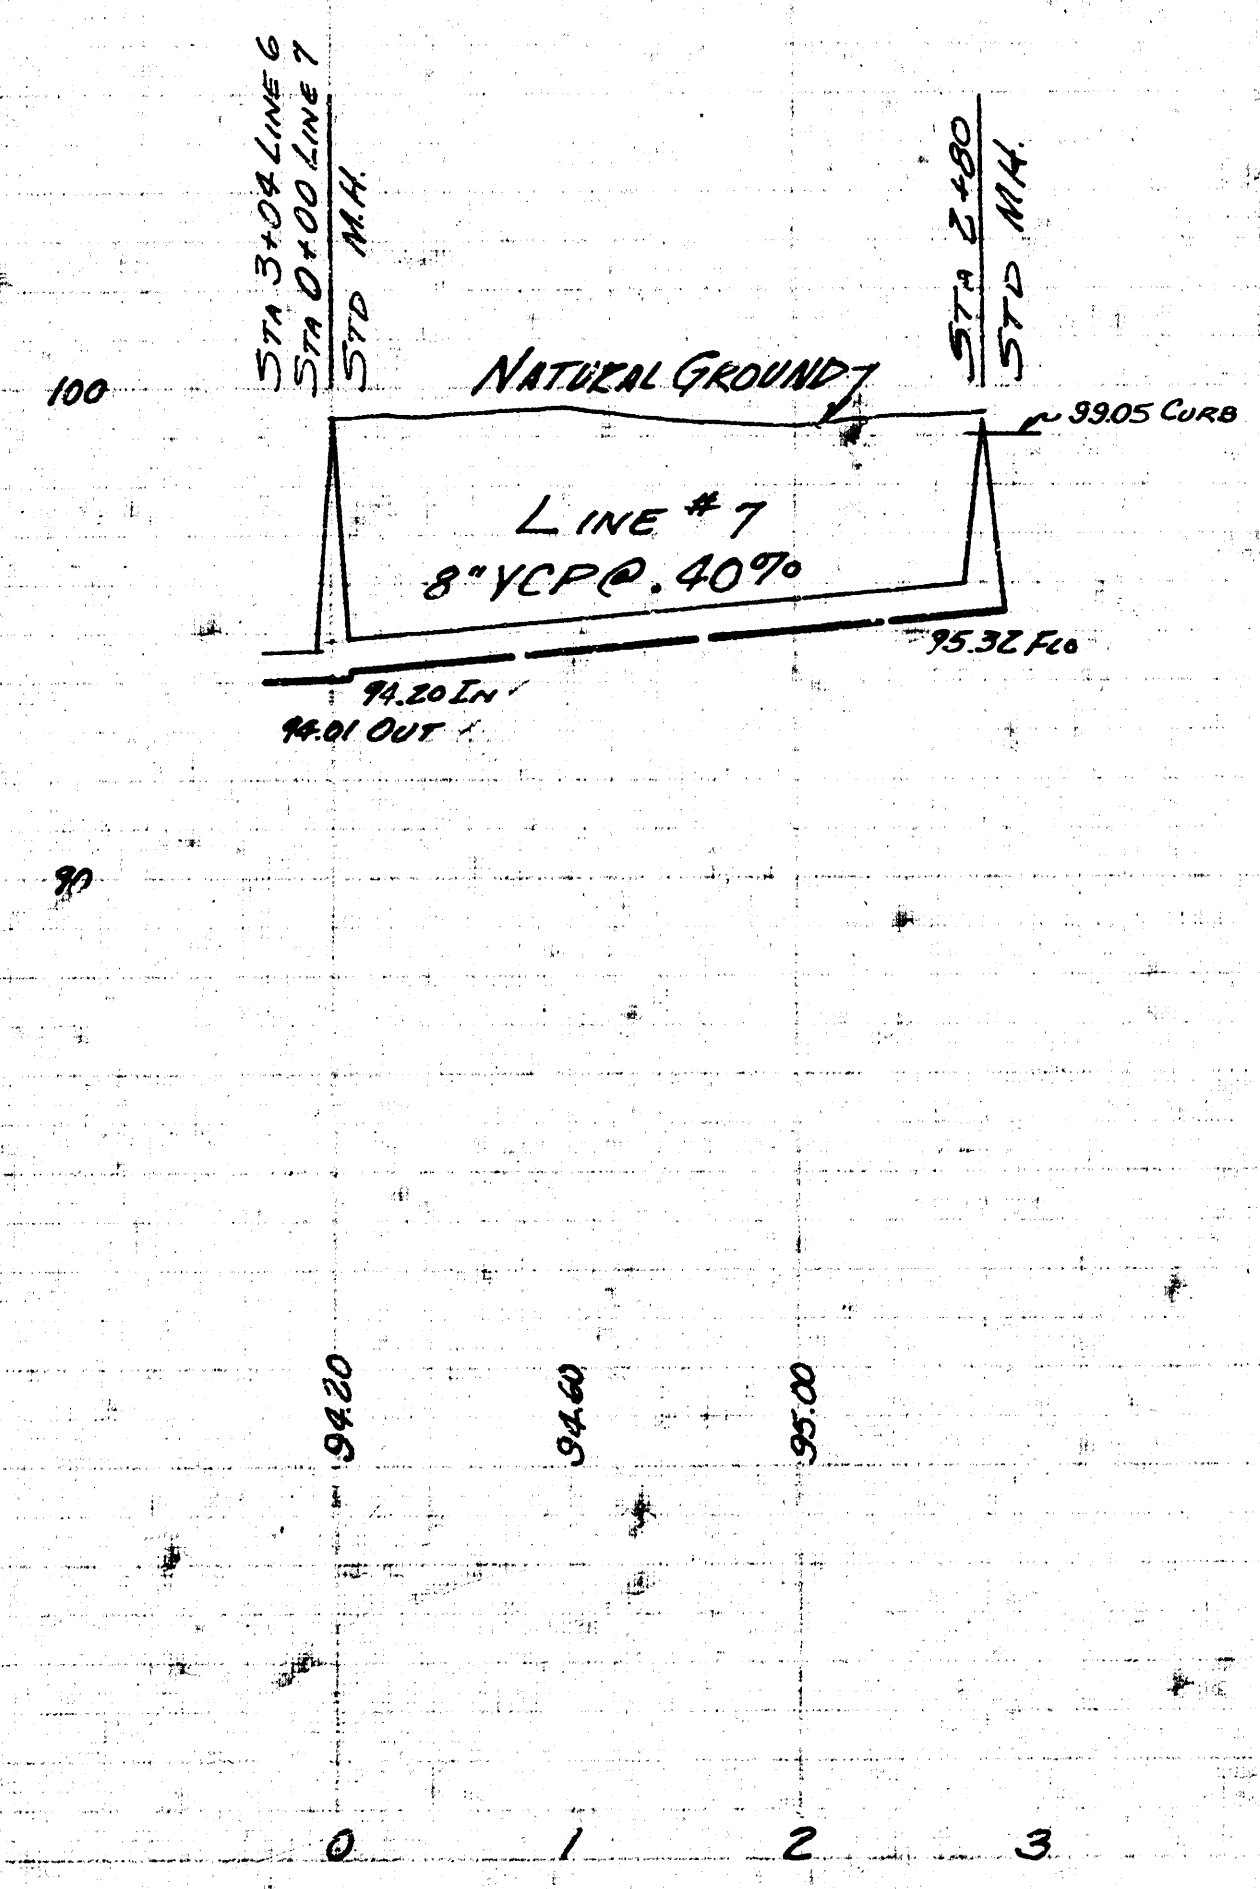
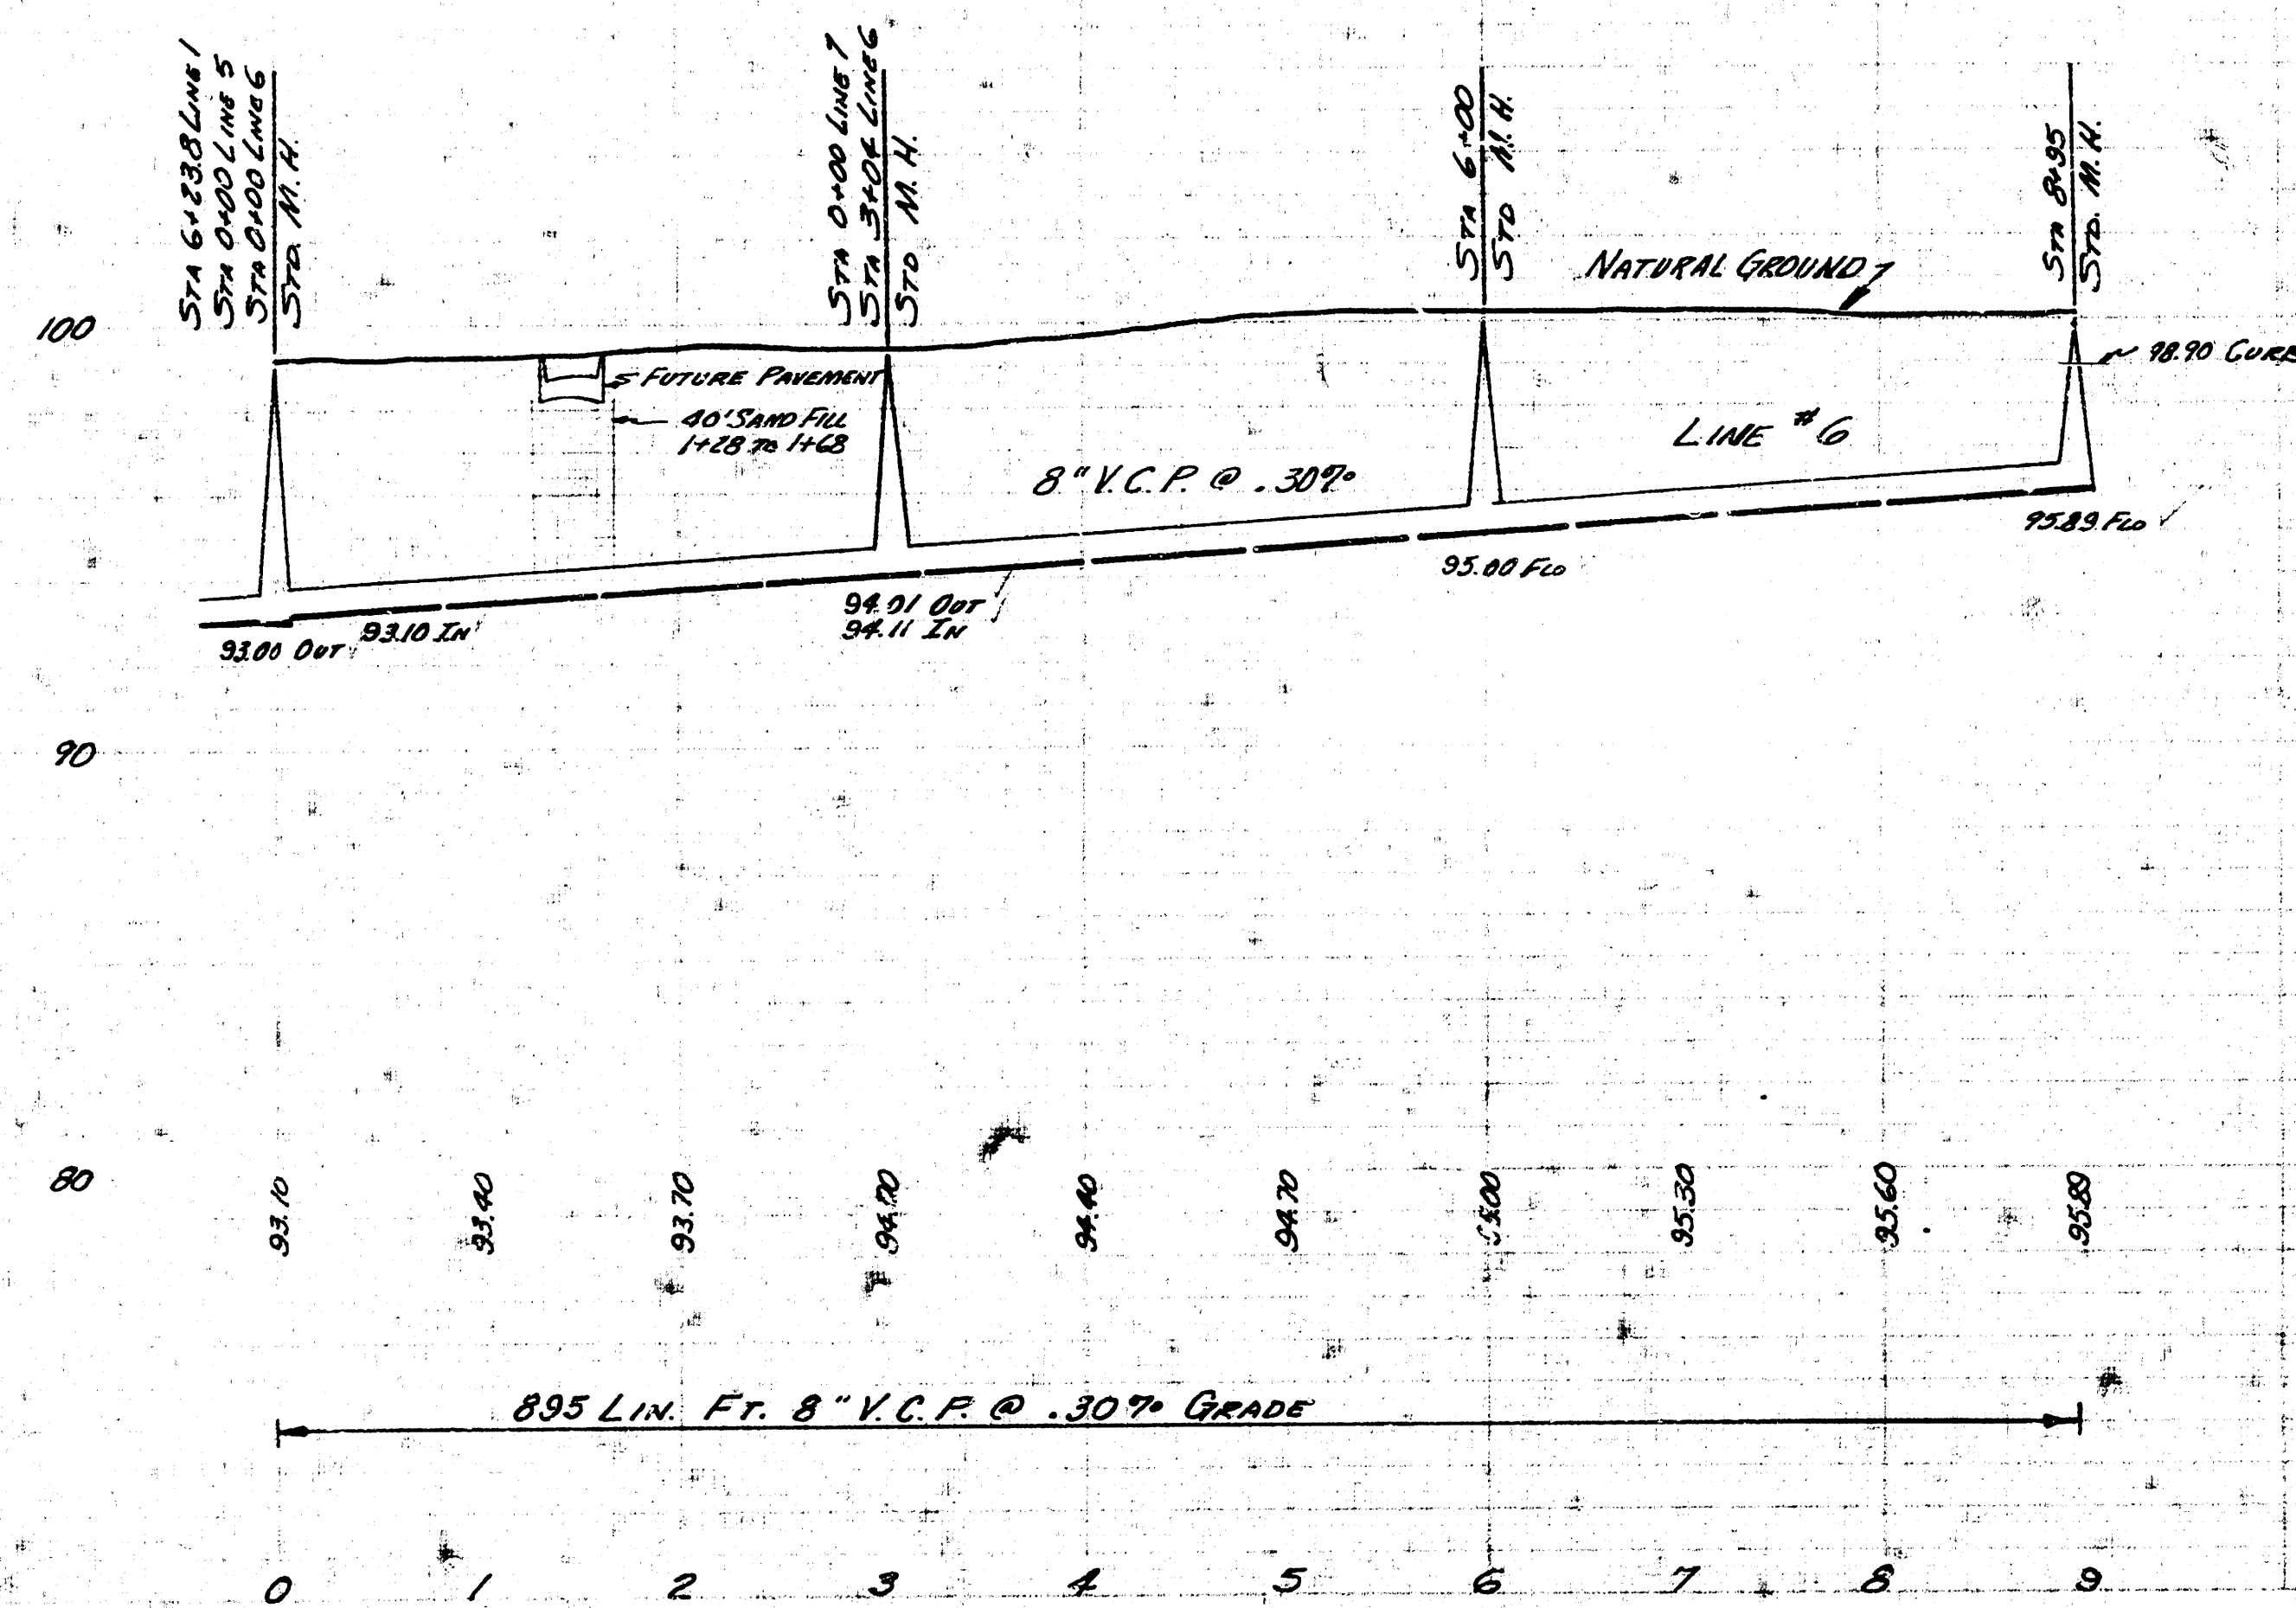


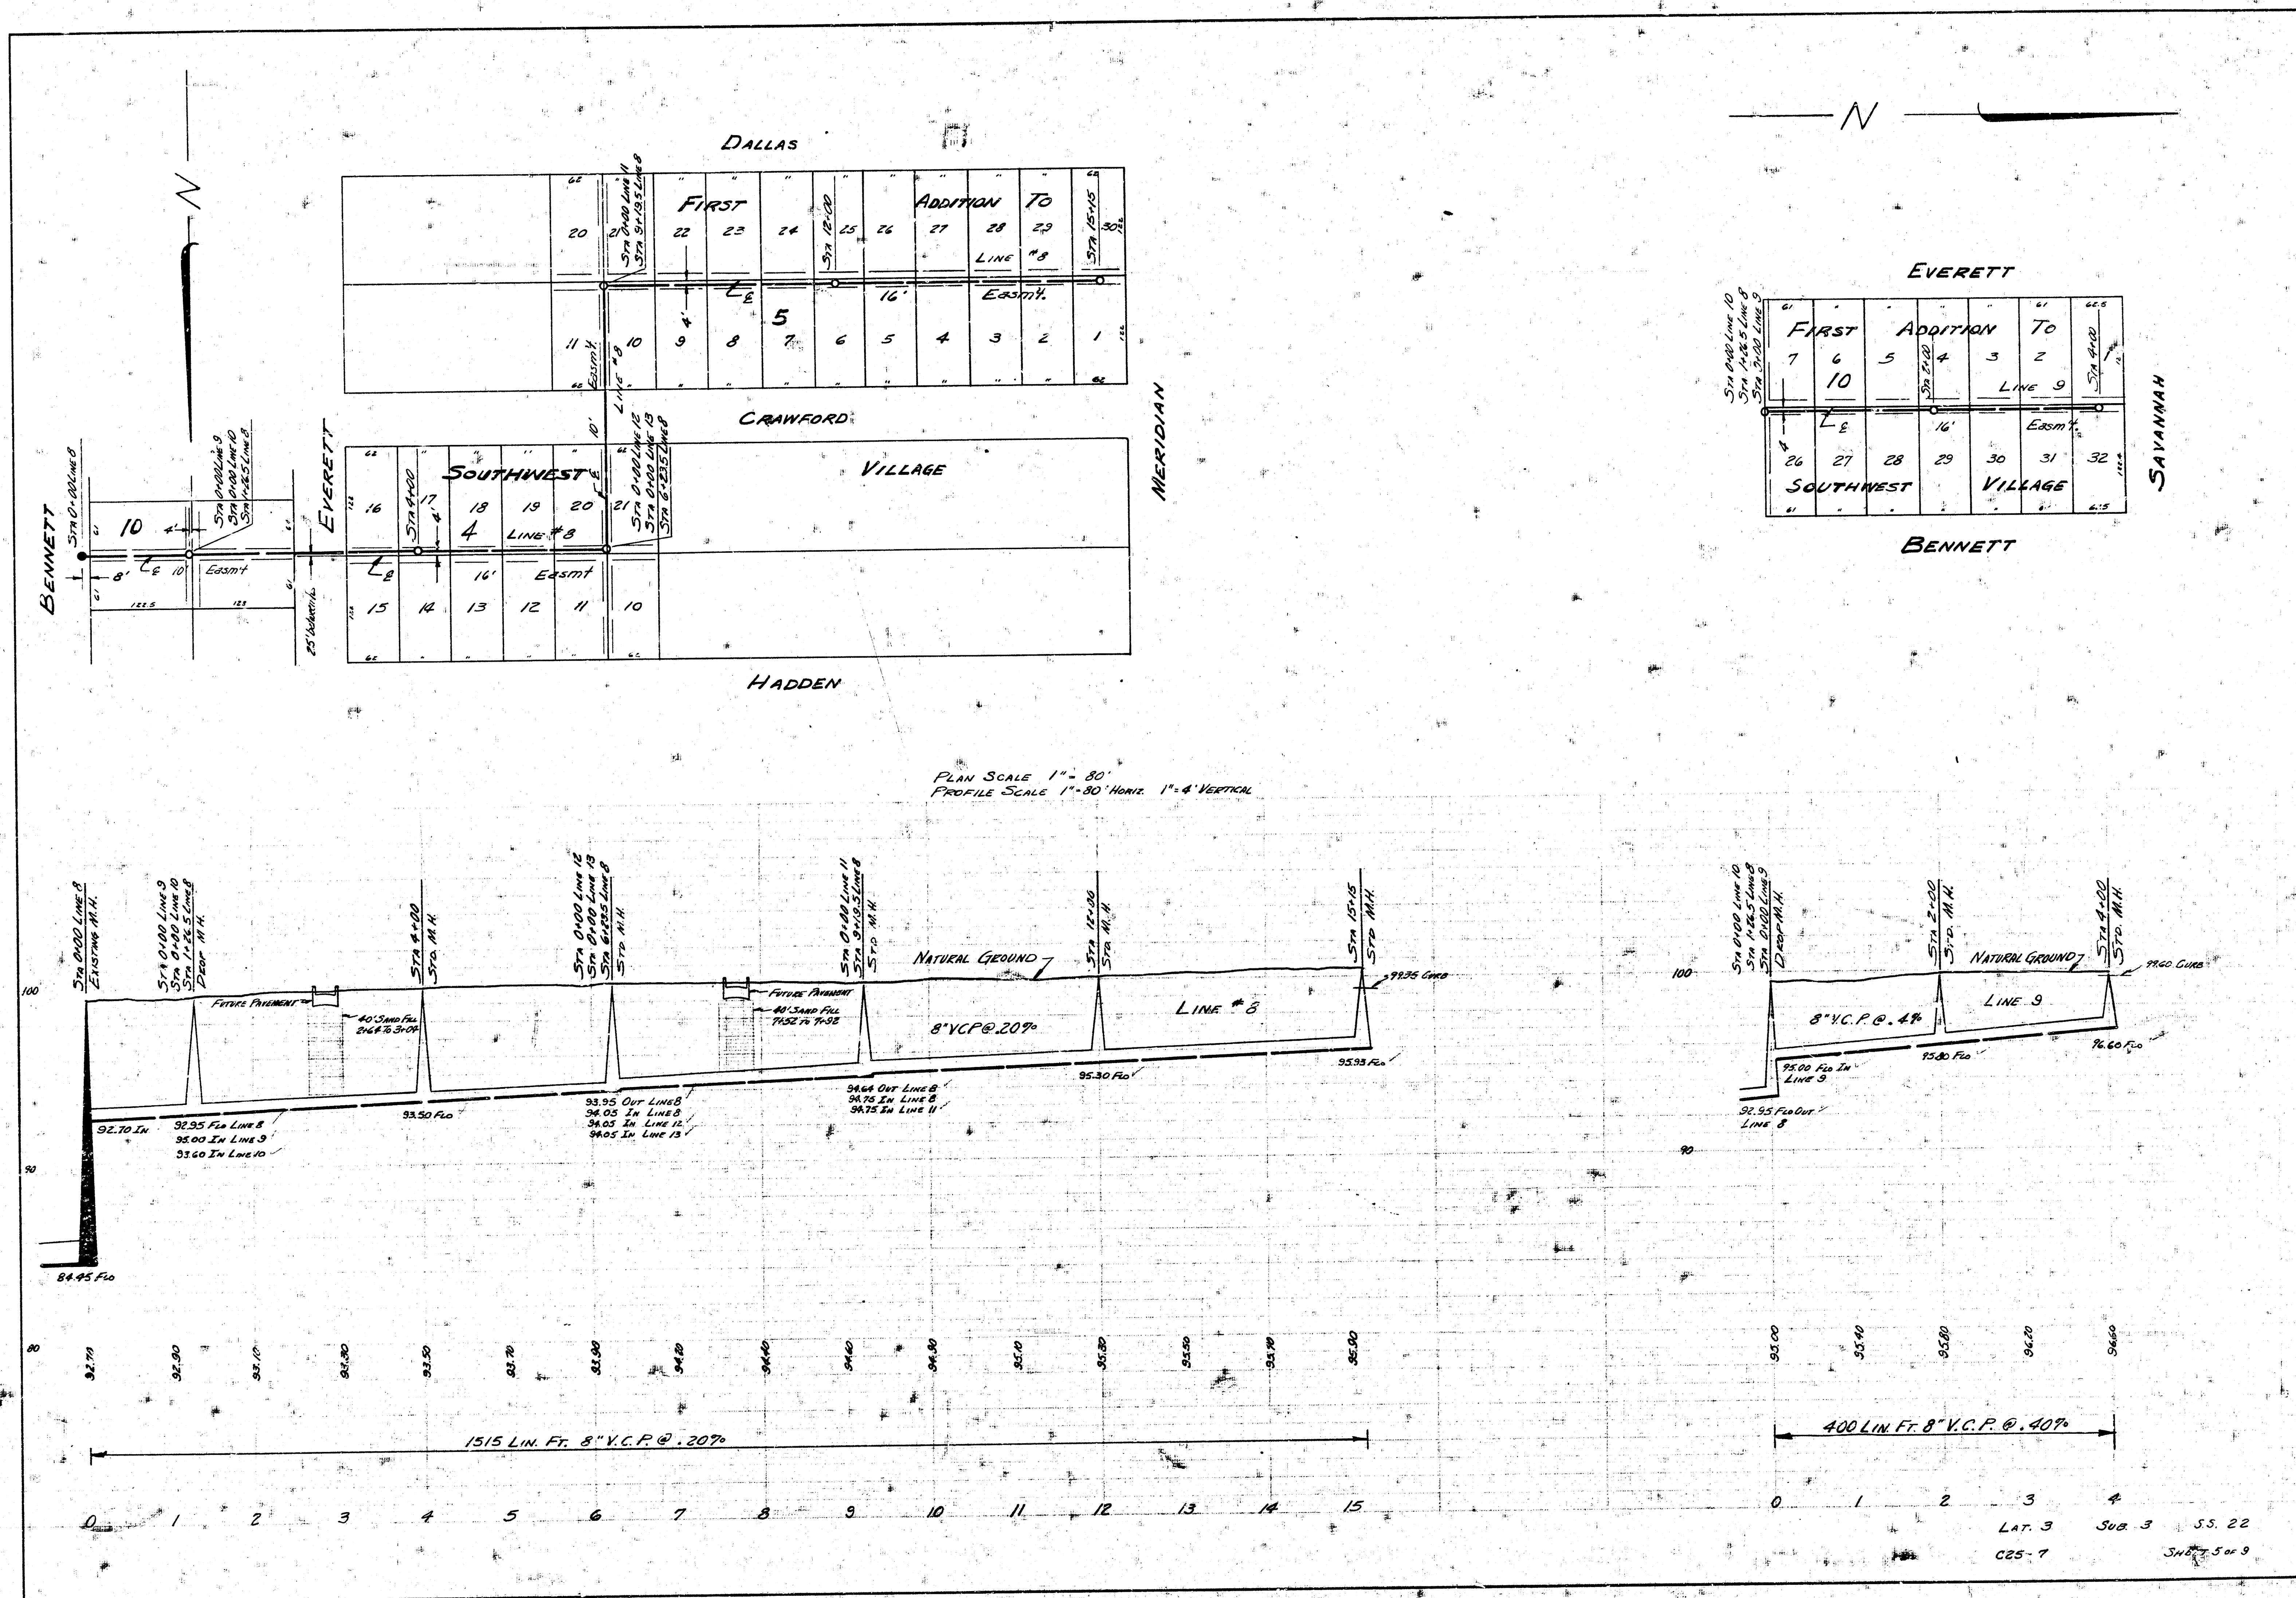



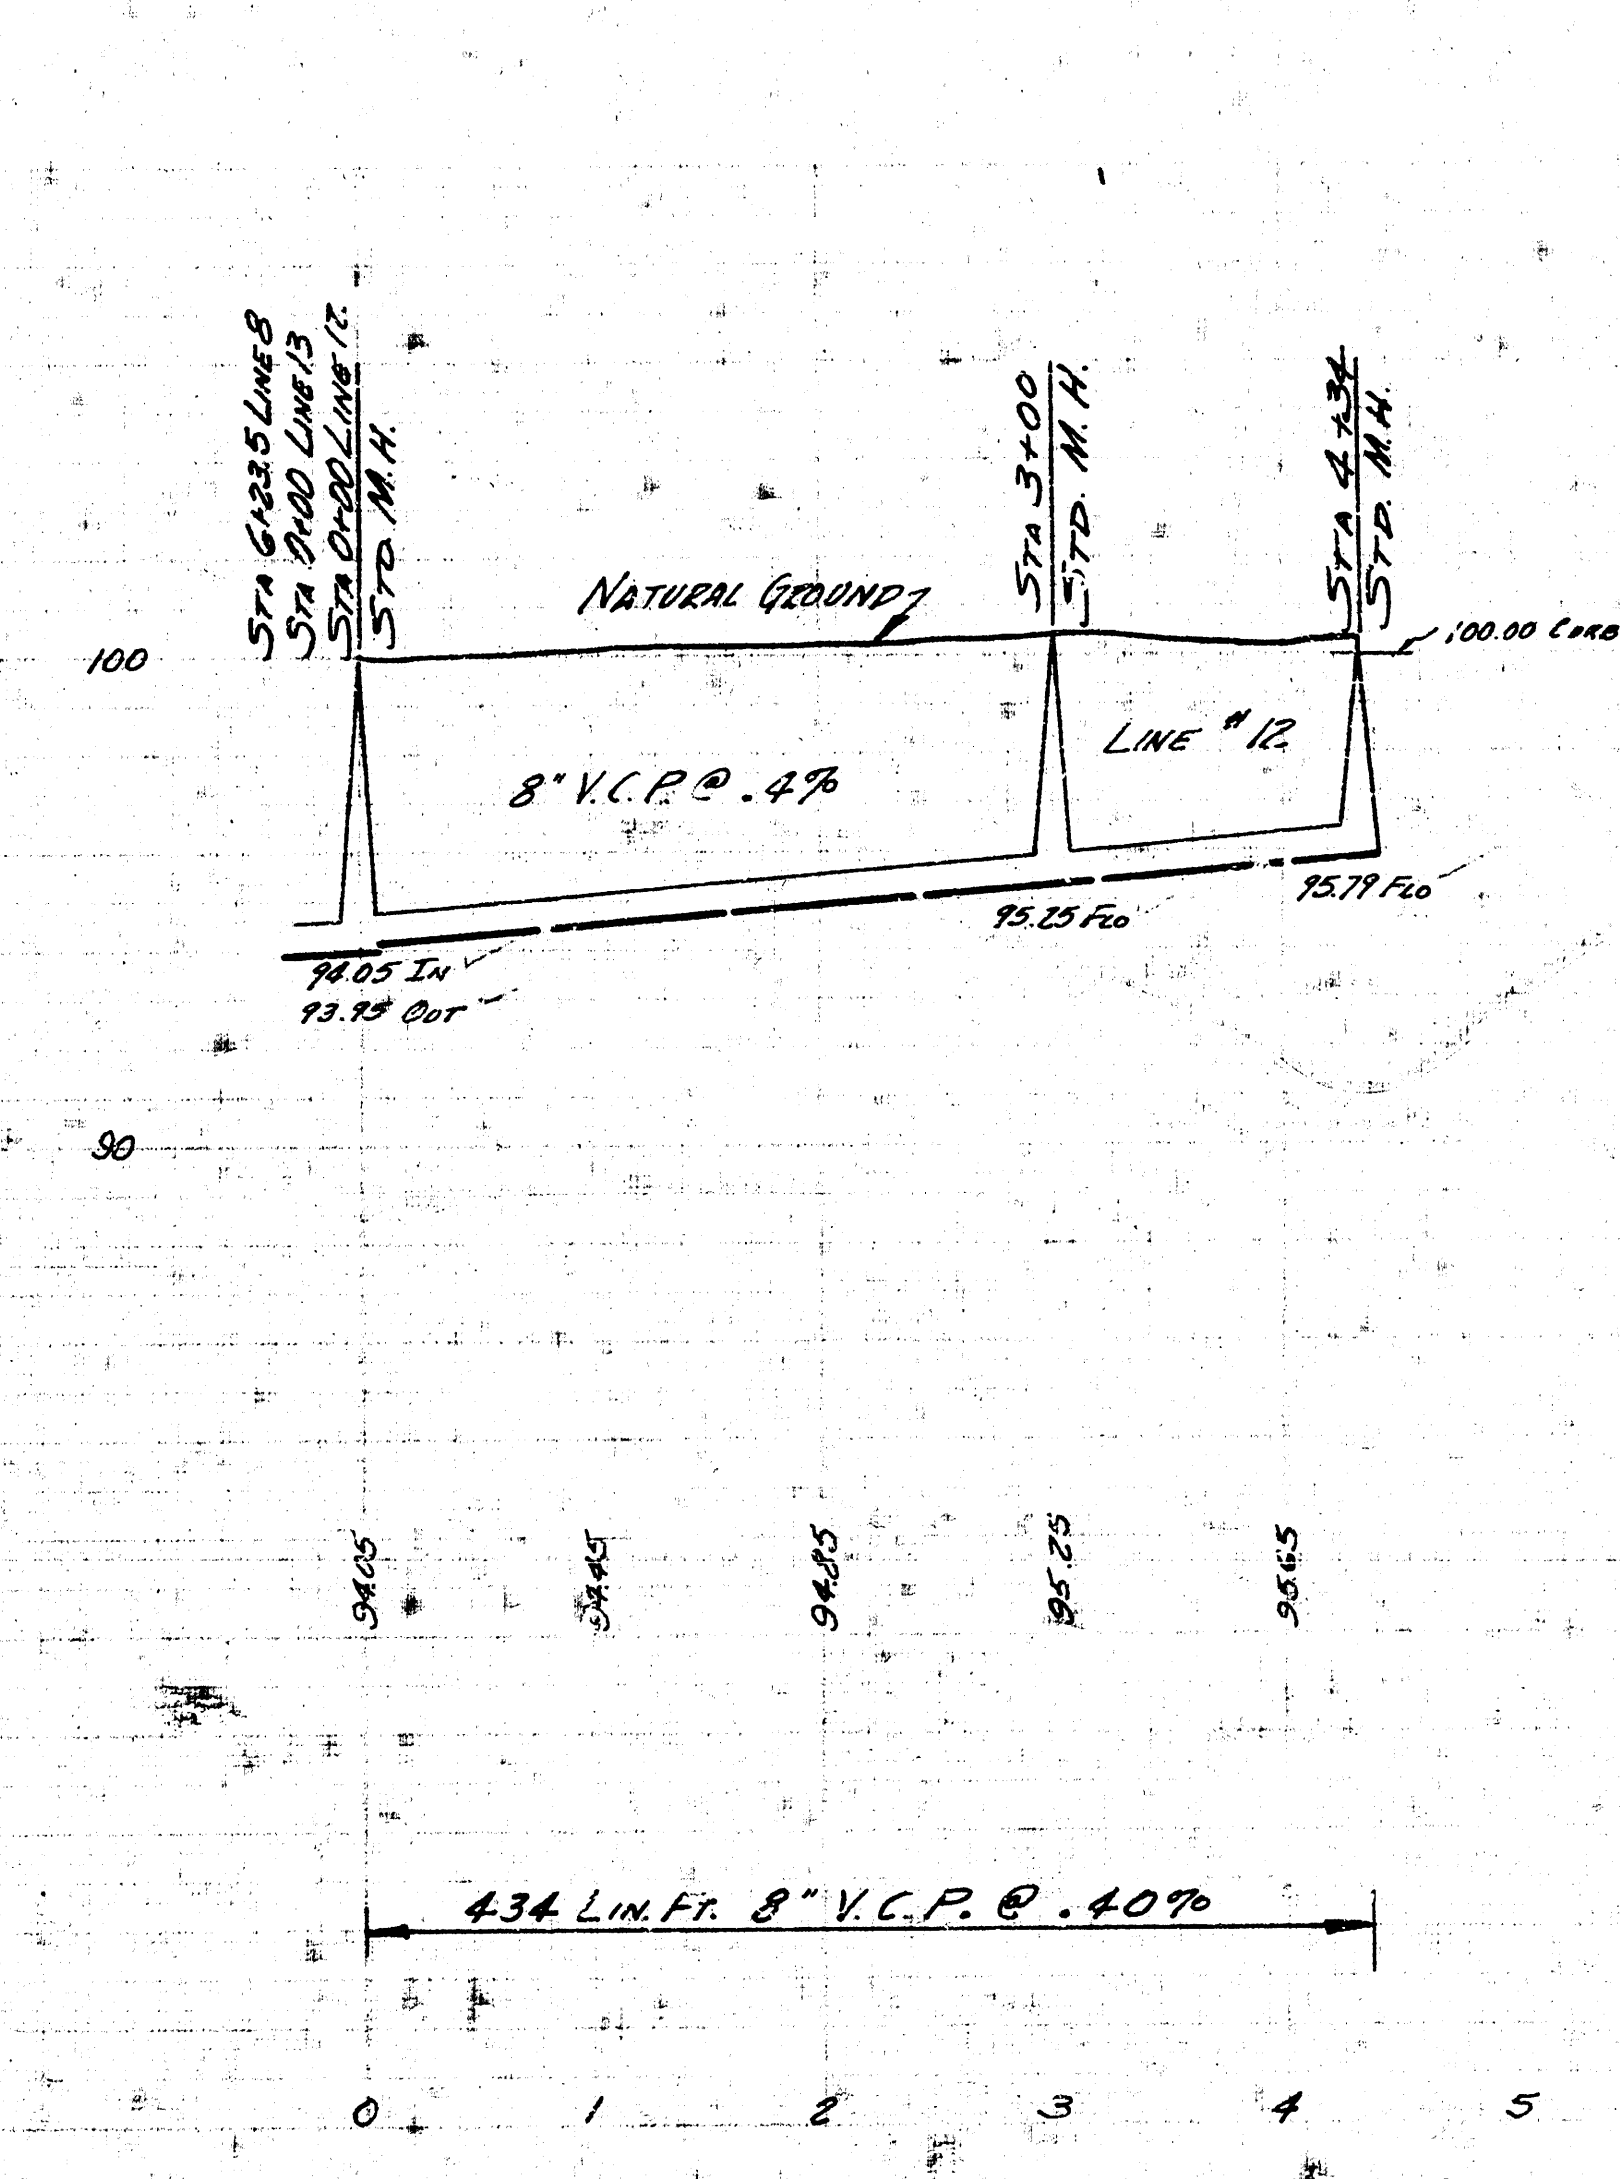
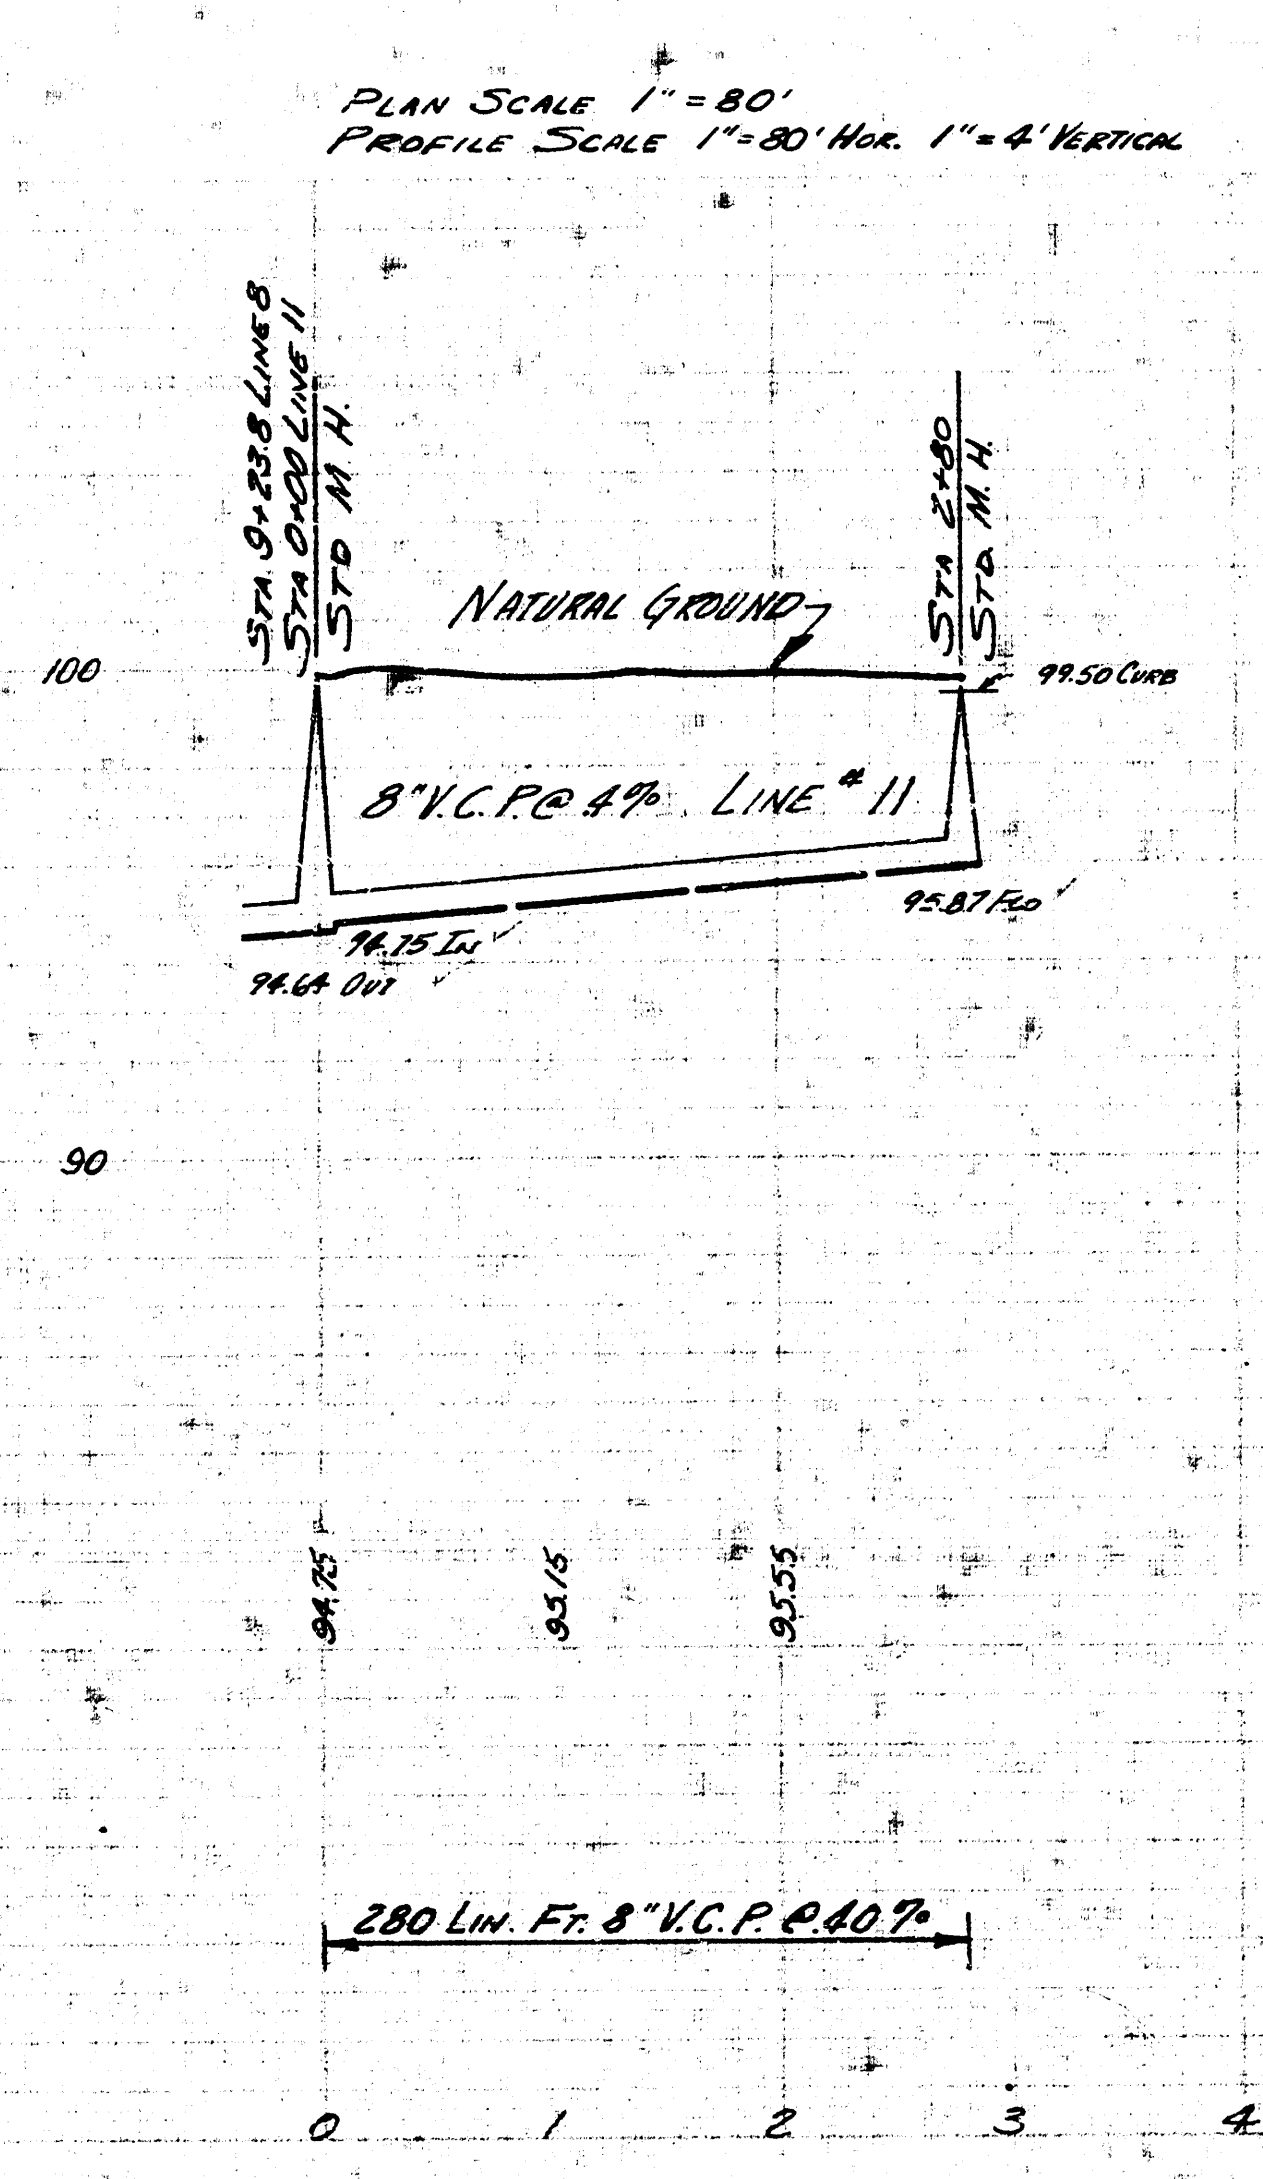
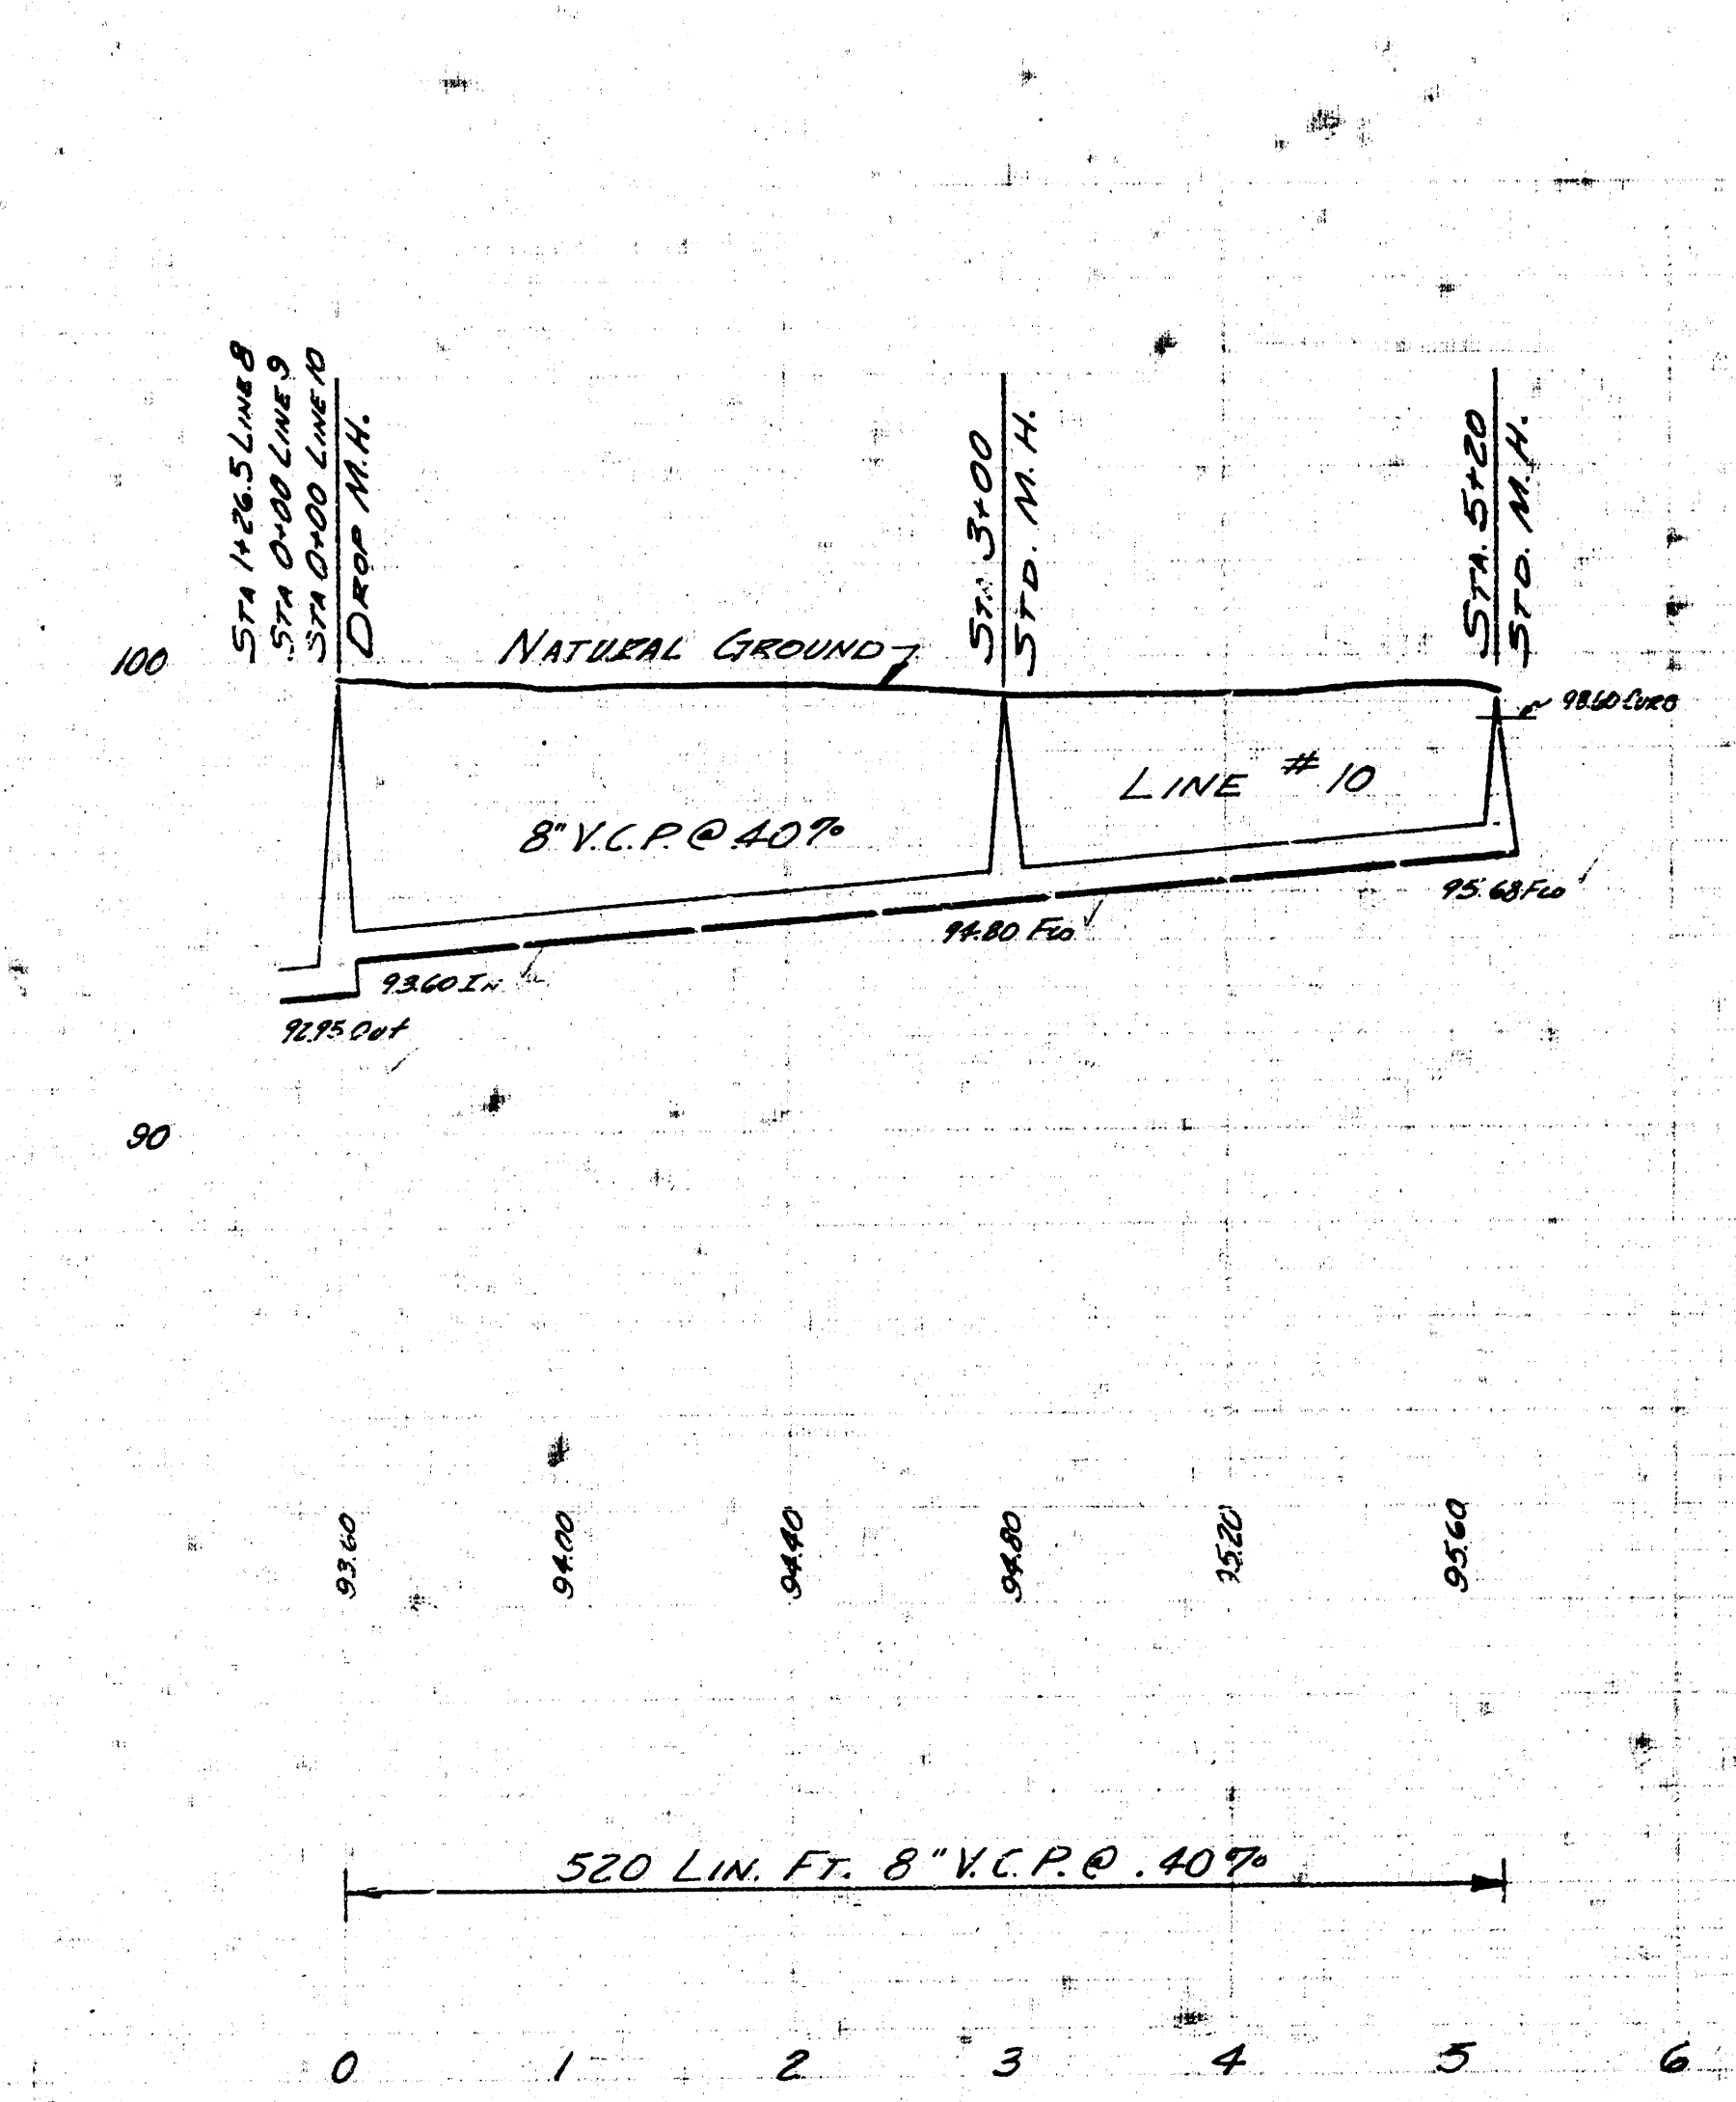
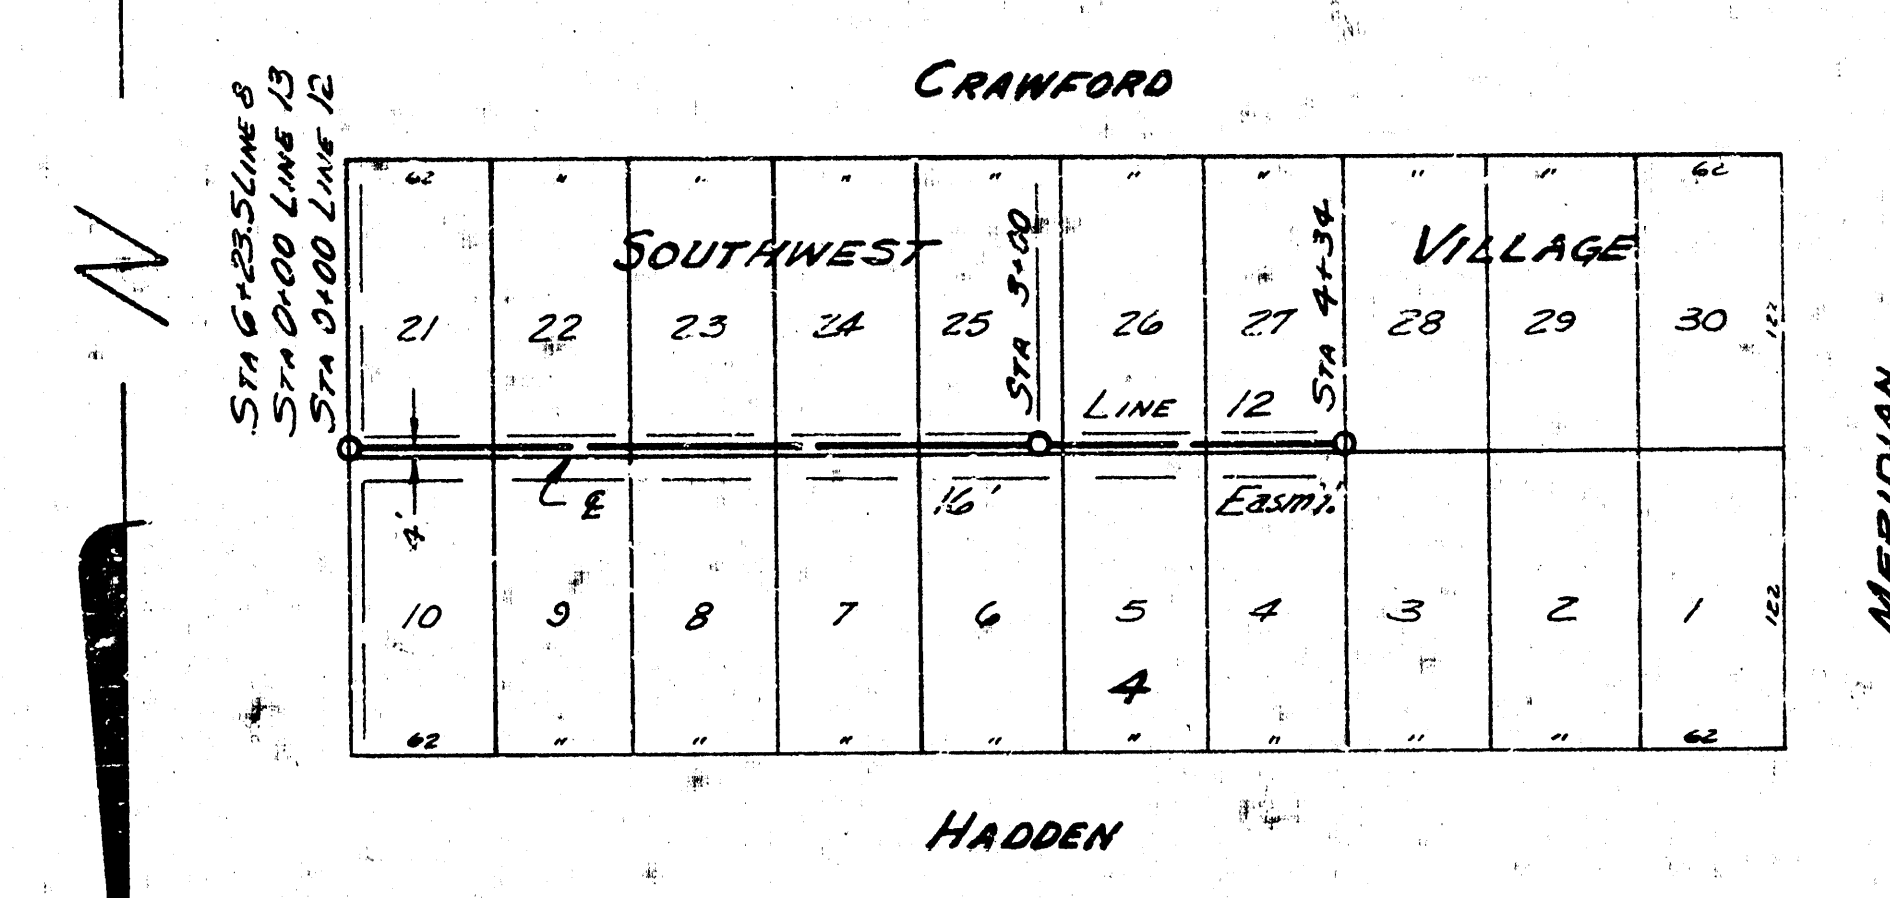
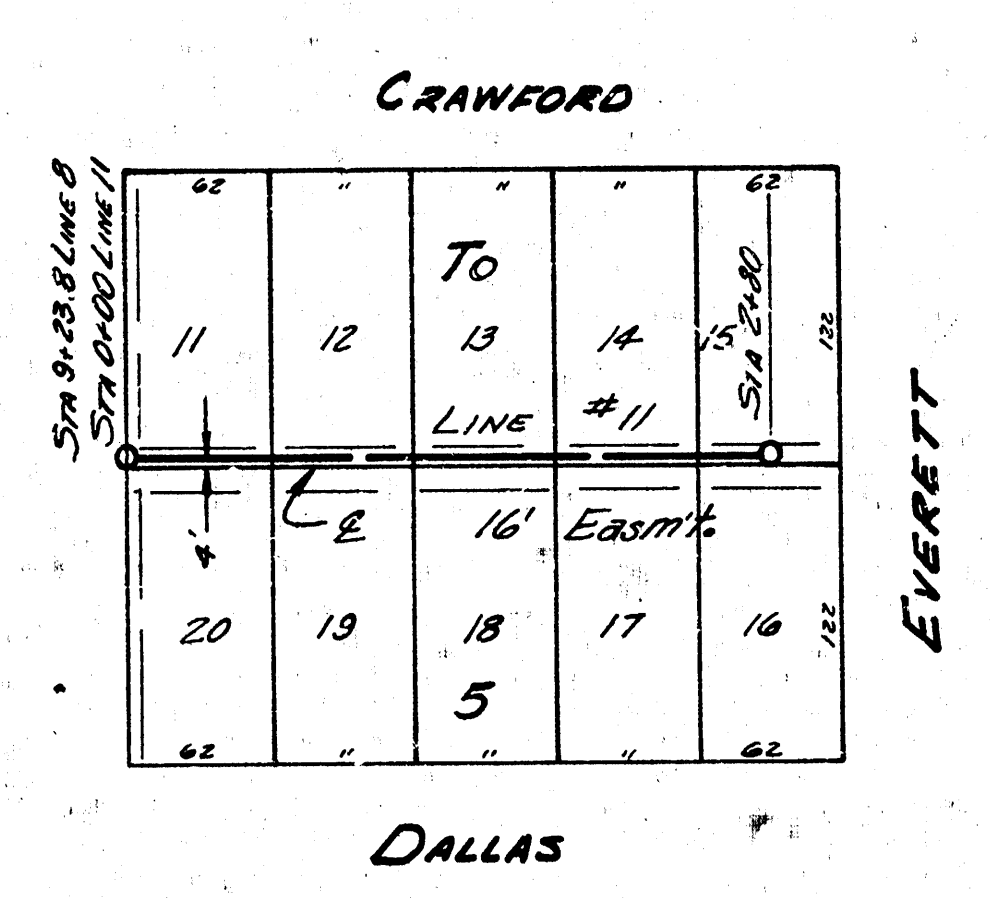
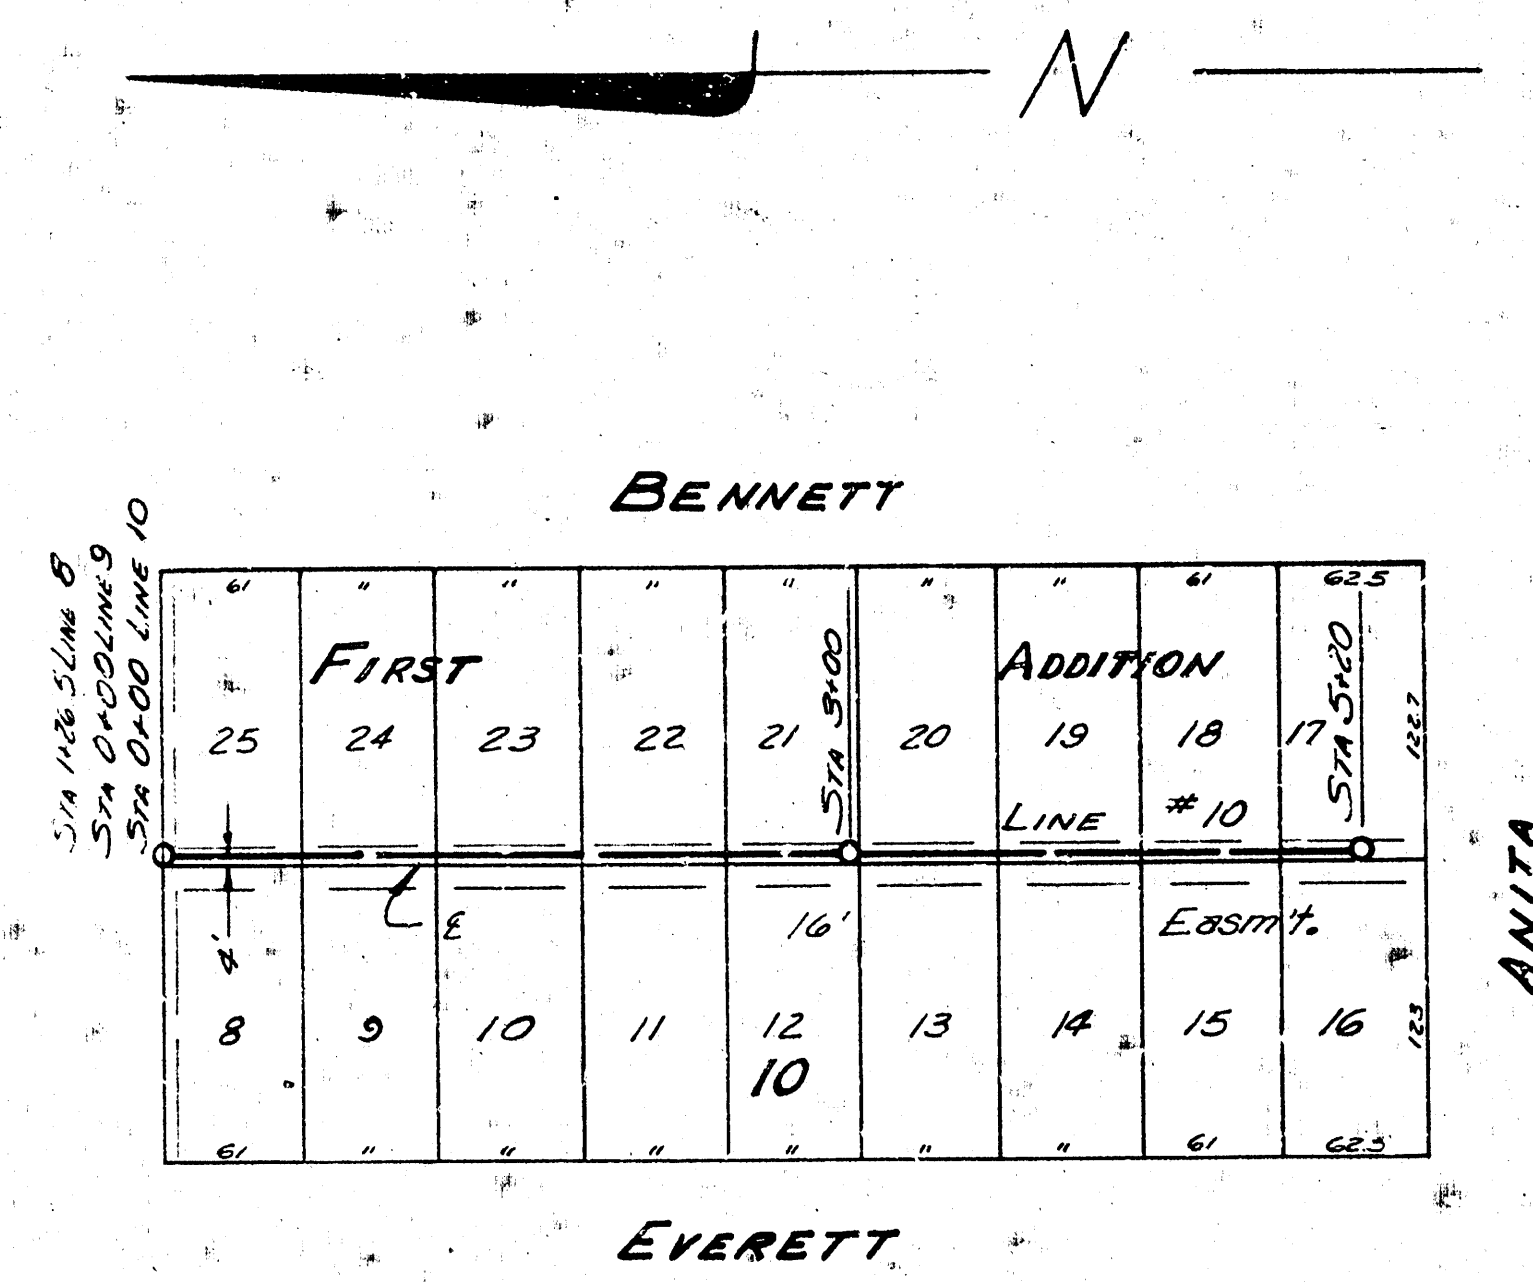


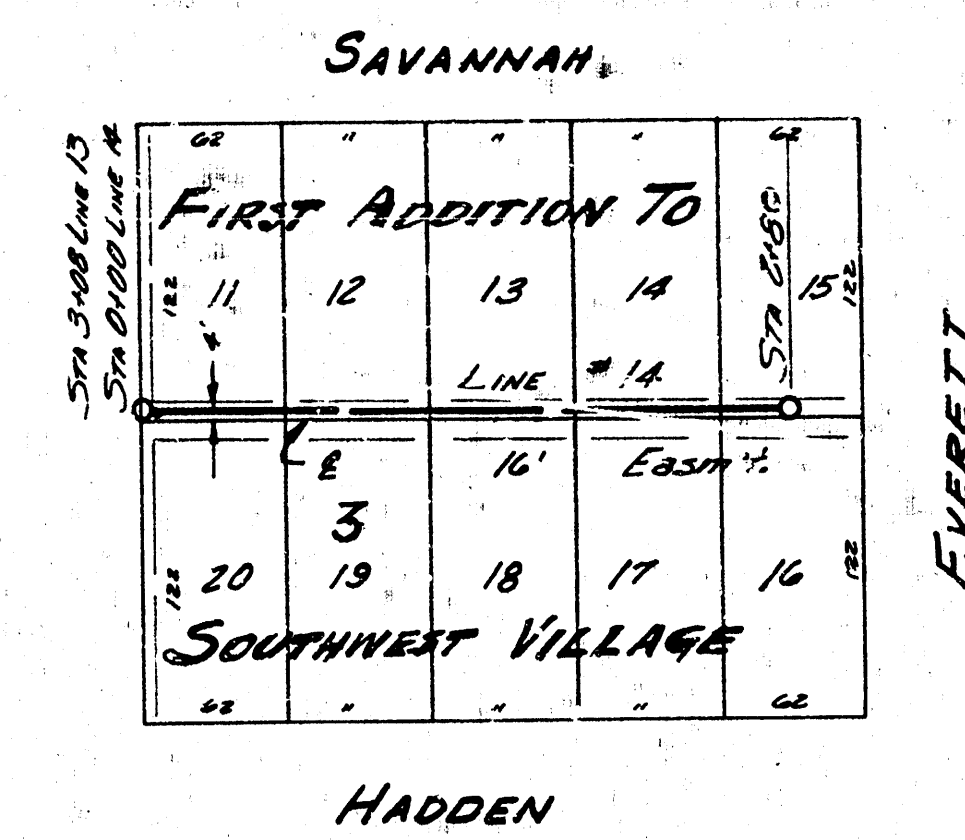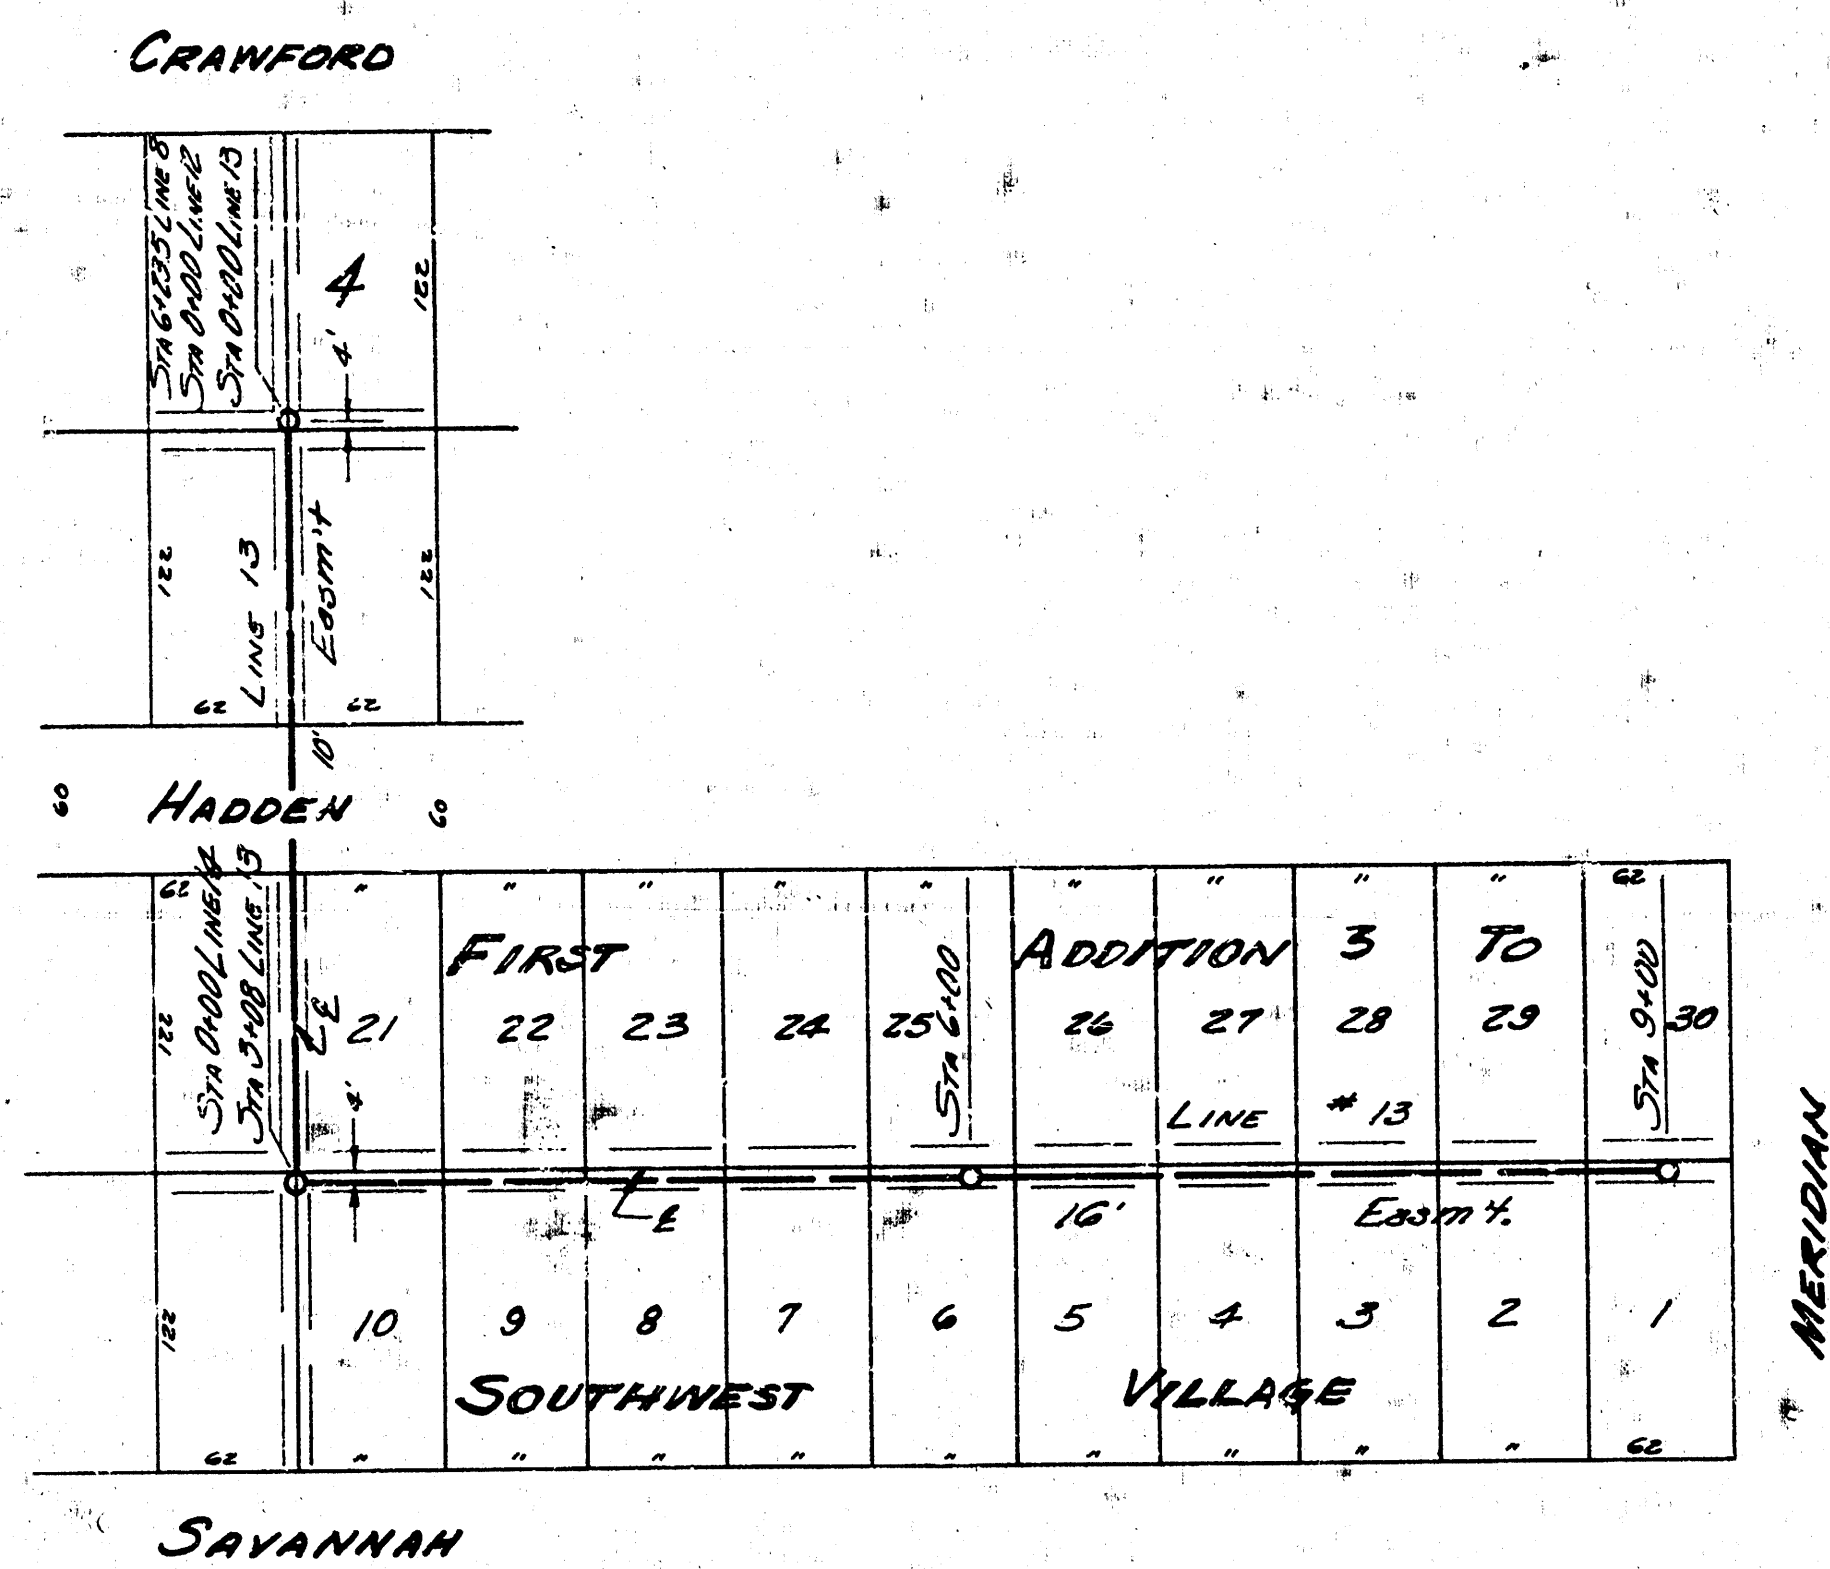





PLAN SCALE 1"=80'
PROFILE SCALE 1"=80' HOR. 1"=4' VERTICAL

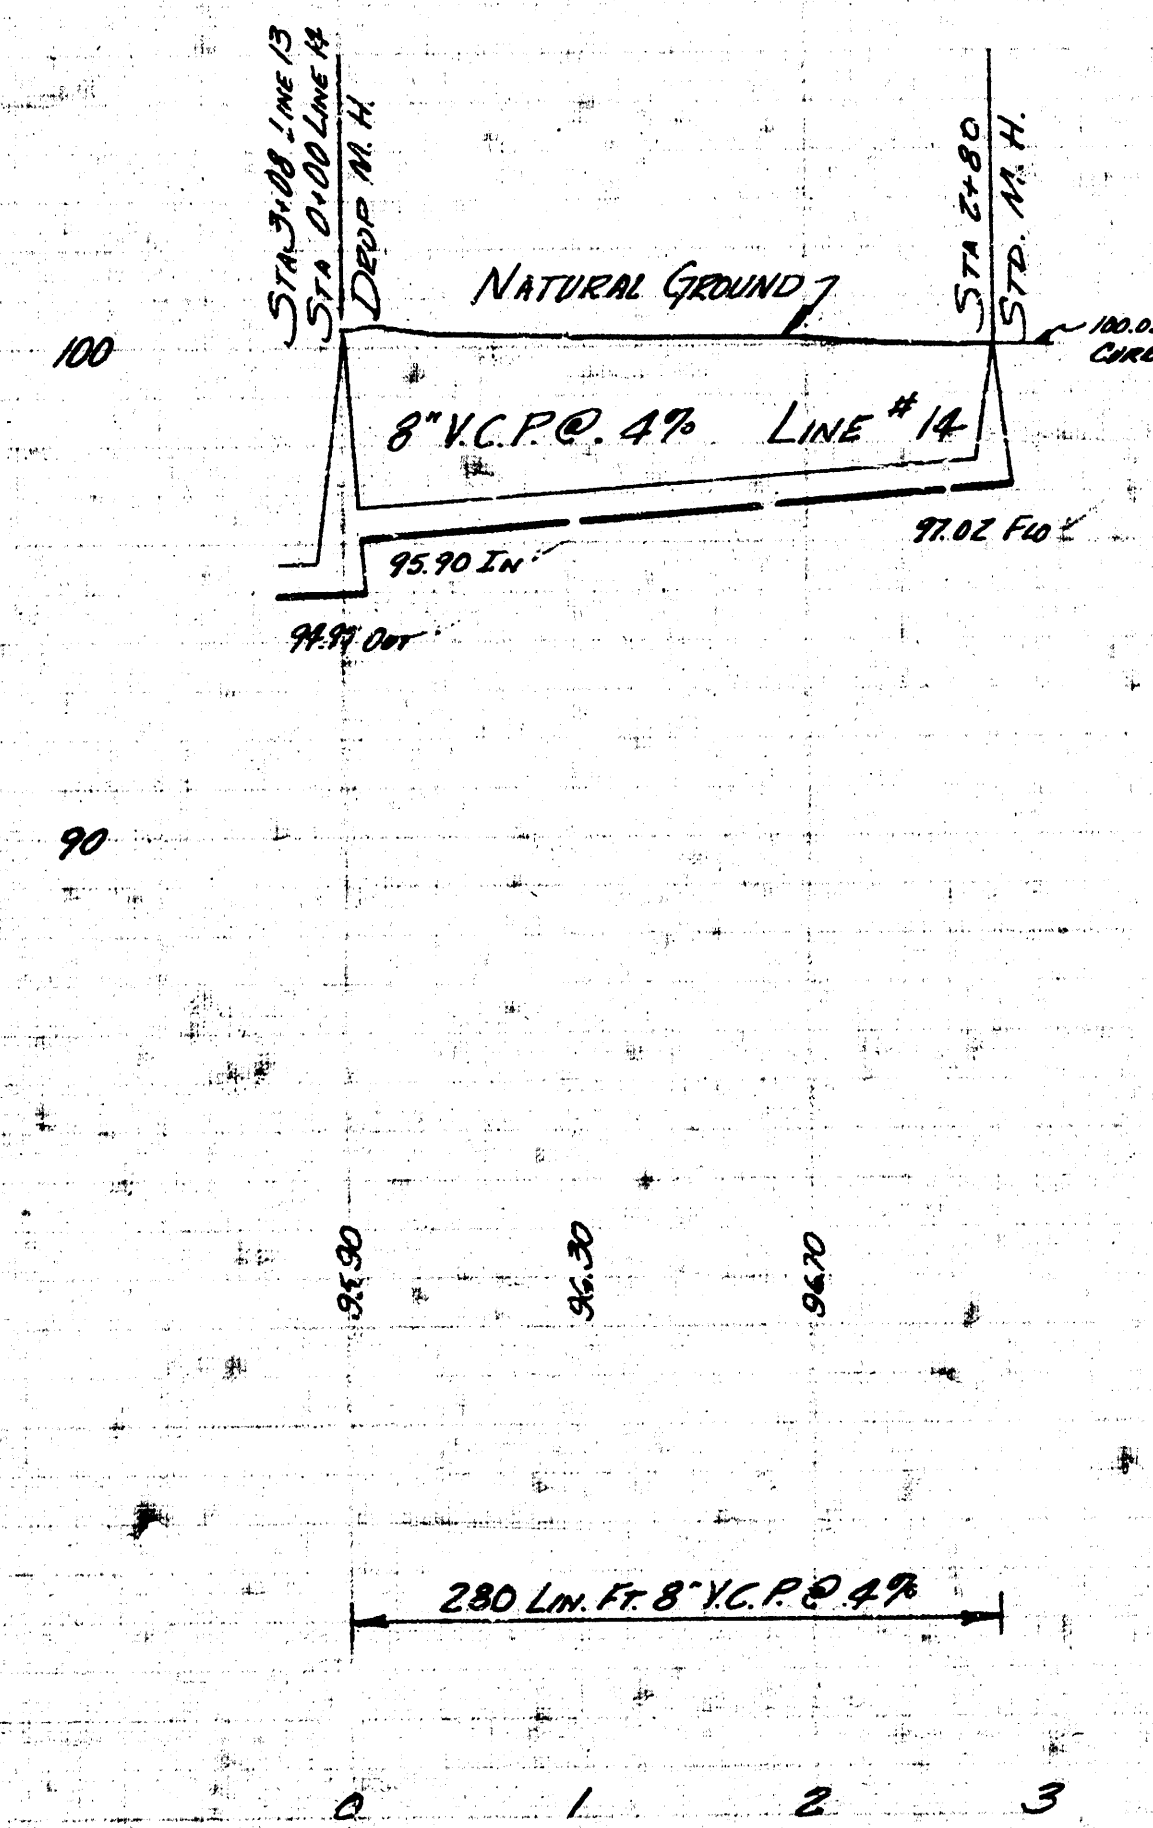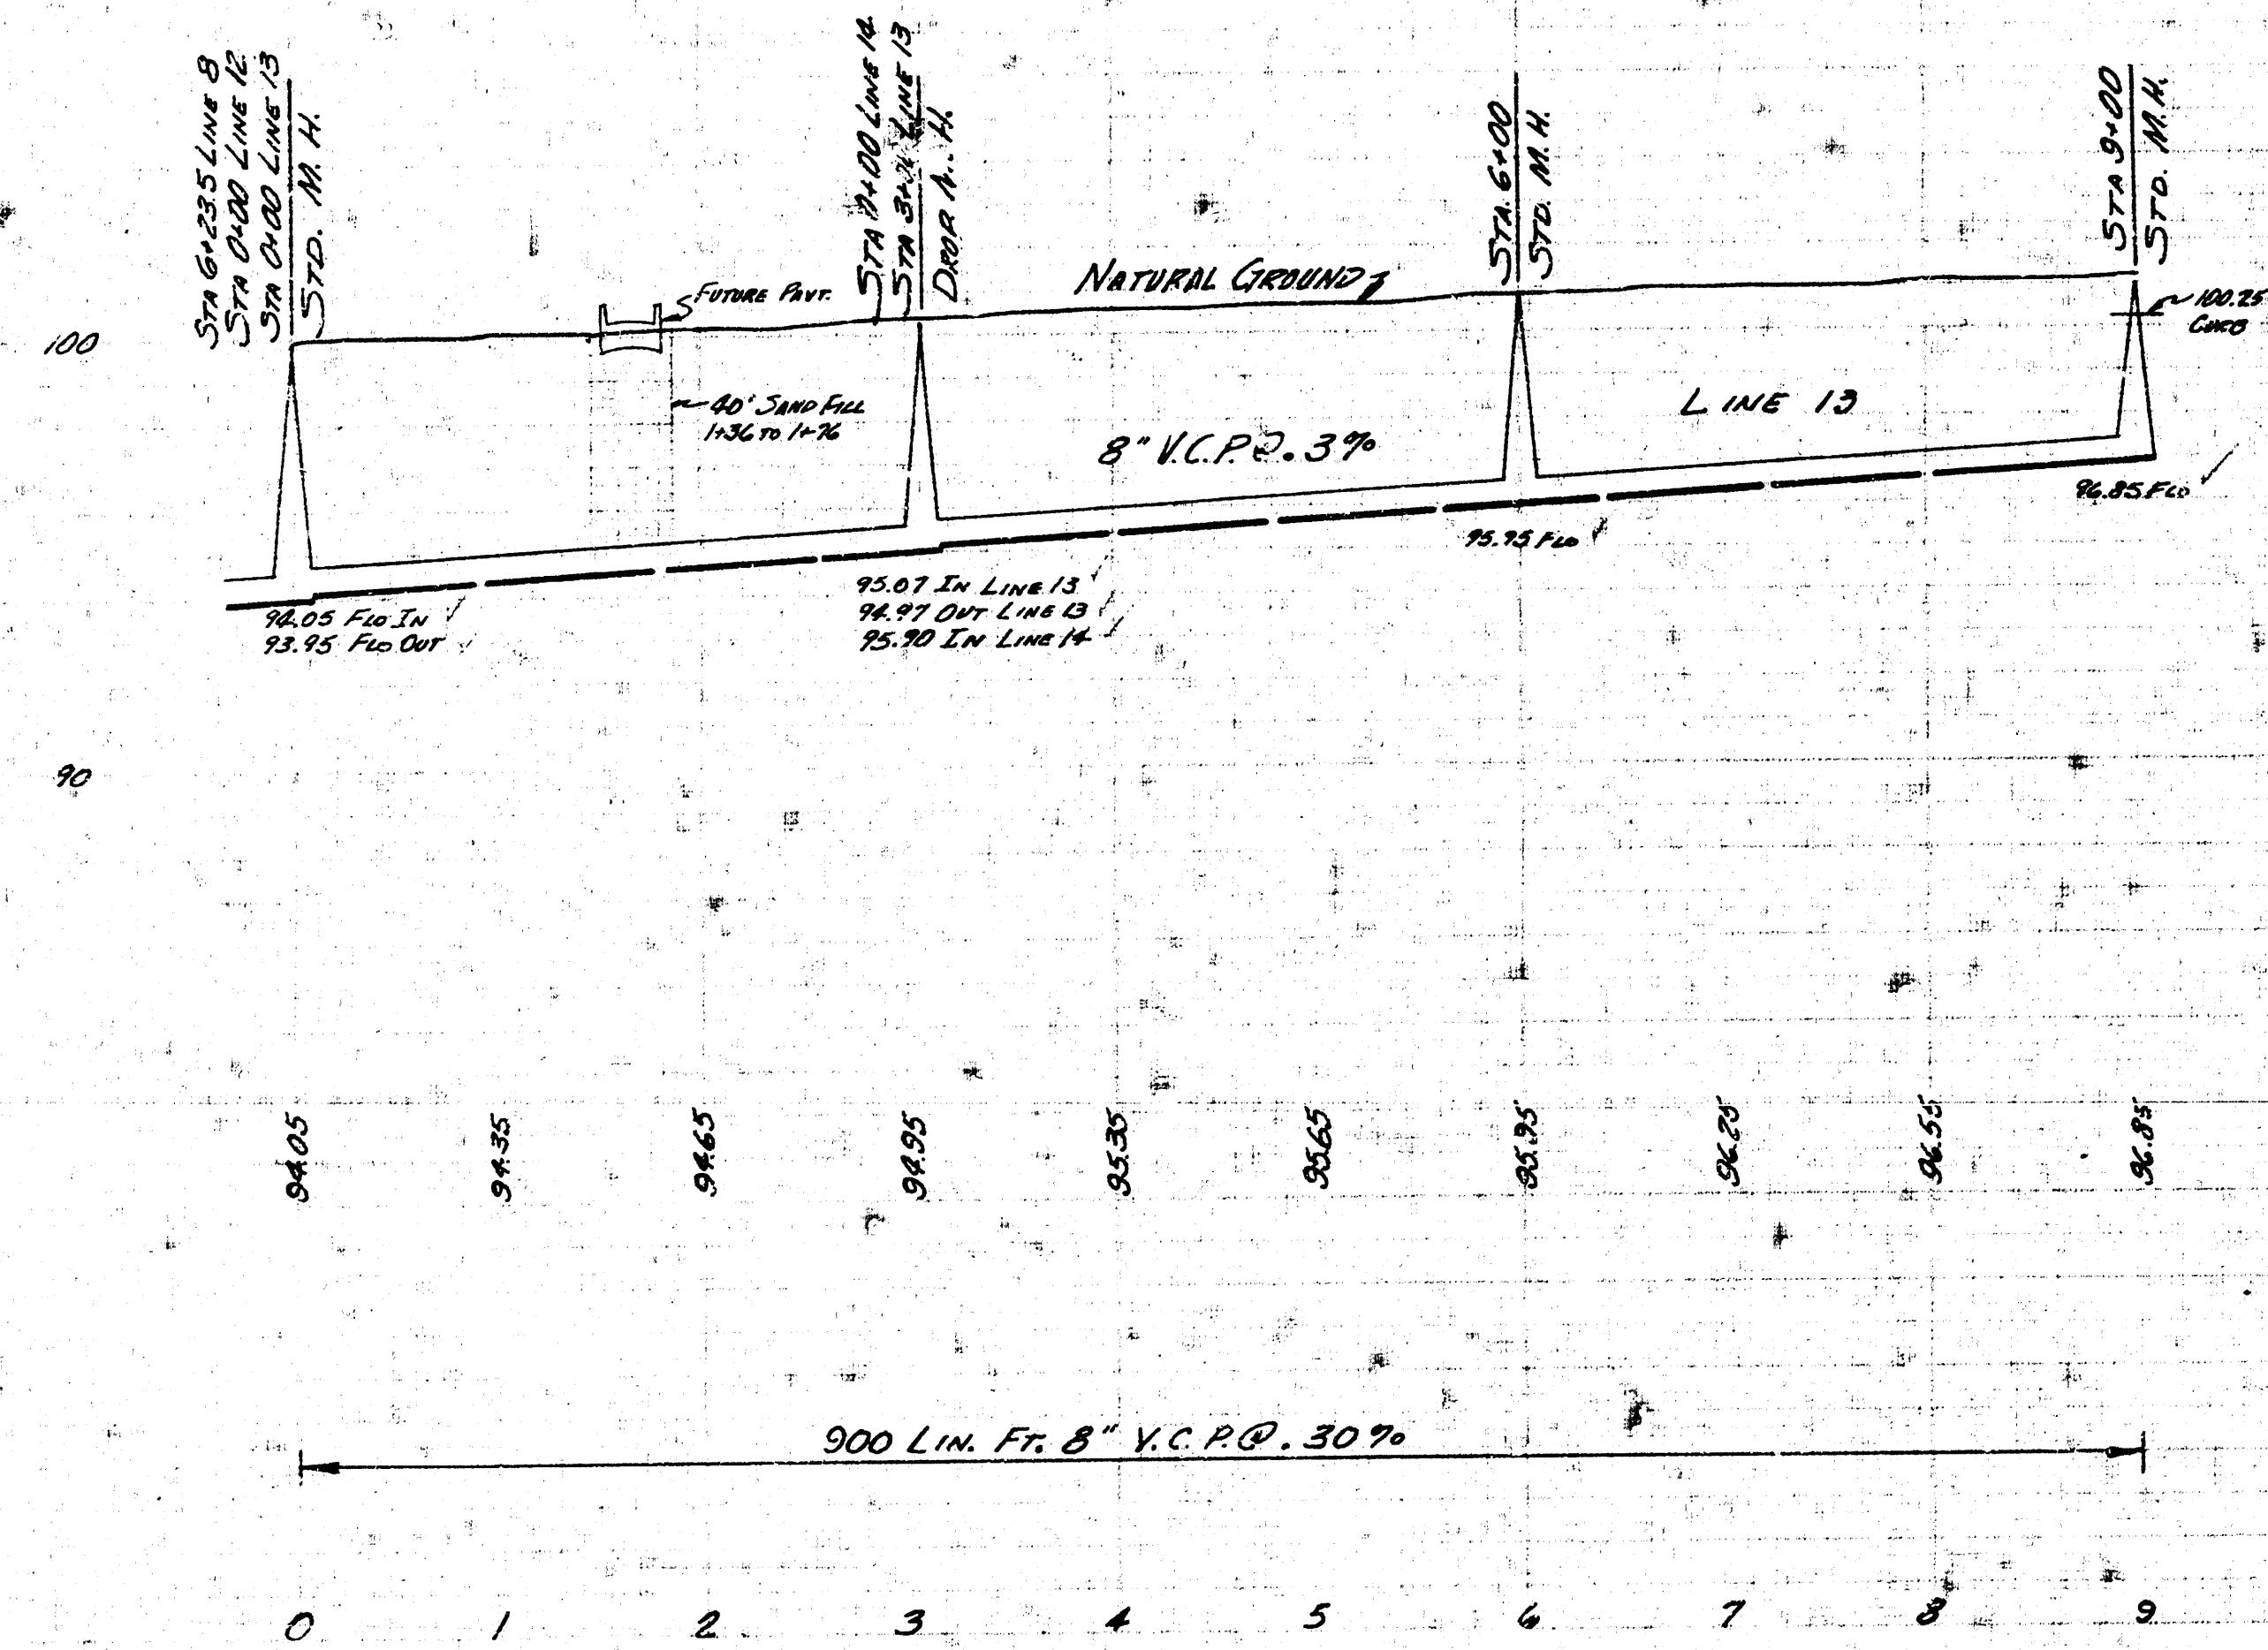

LAT 3 SUB. 3 SS 22
PROJ. No. 625-7 SHEET 7 OF 9

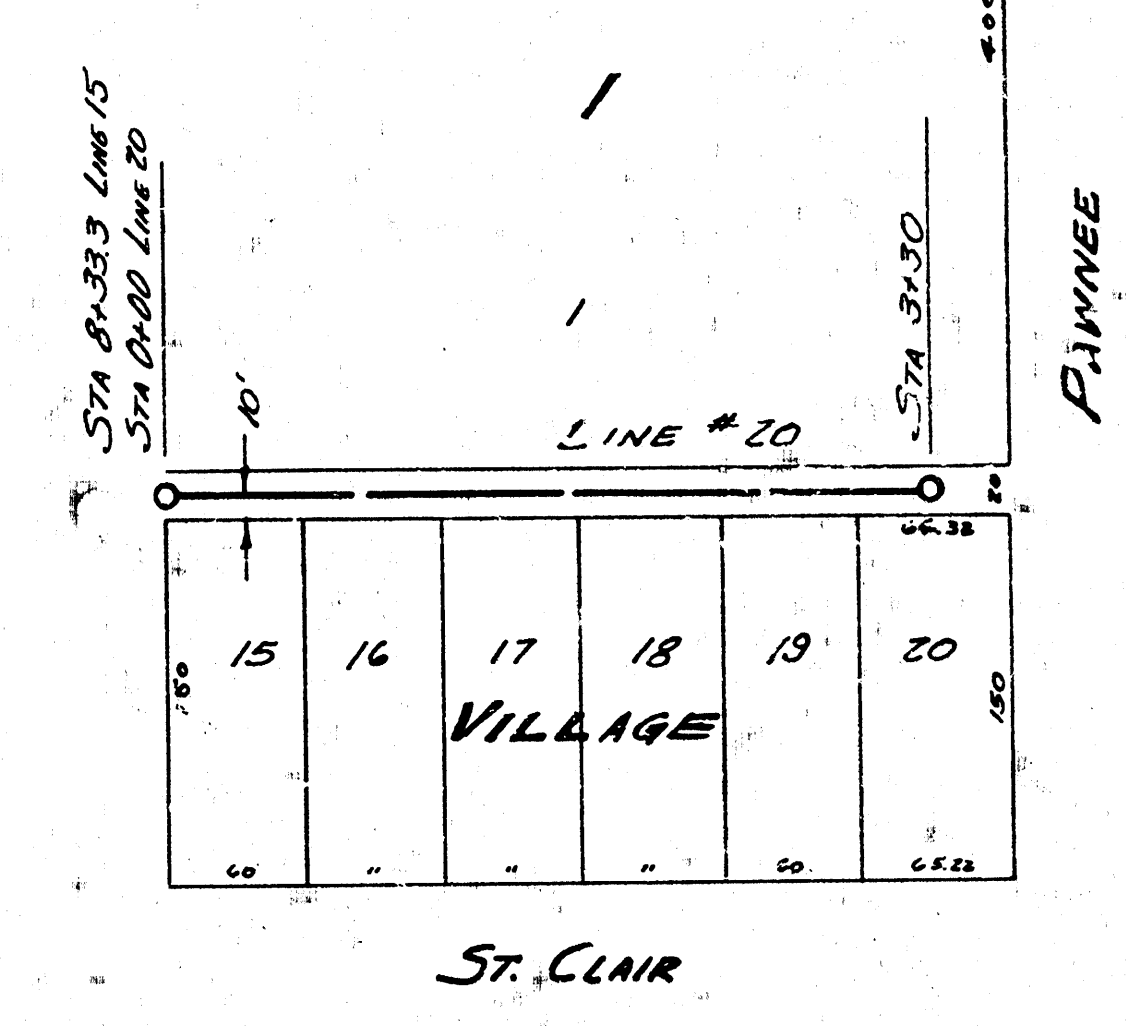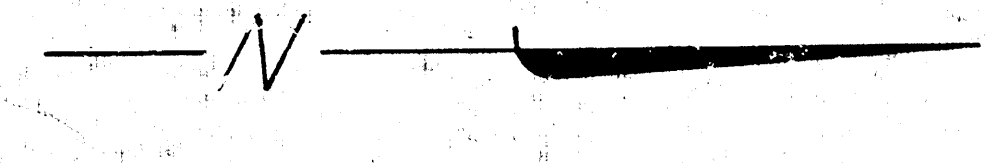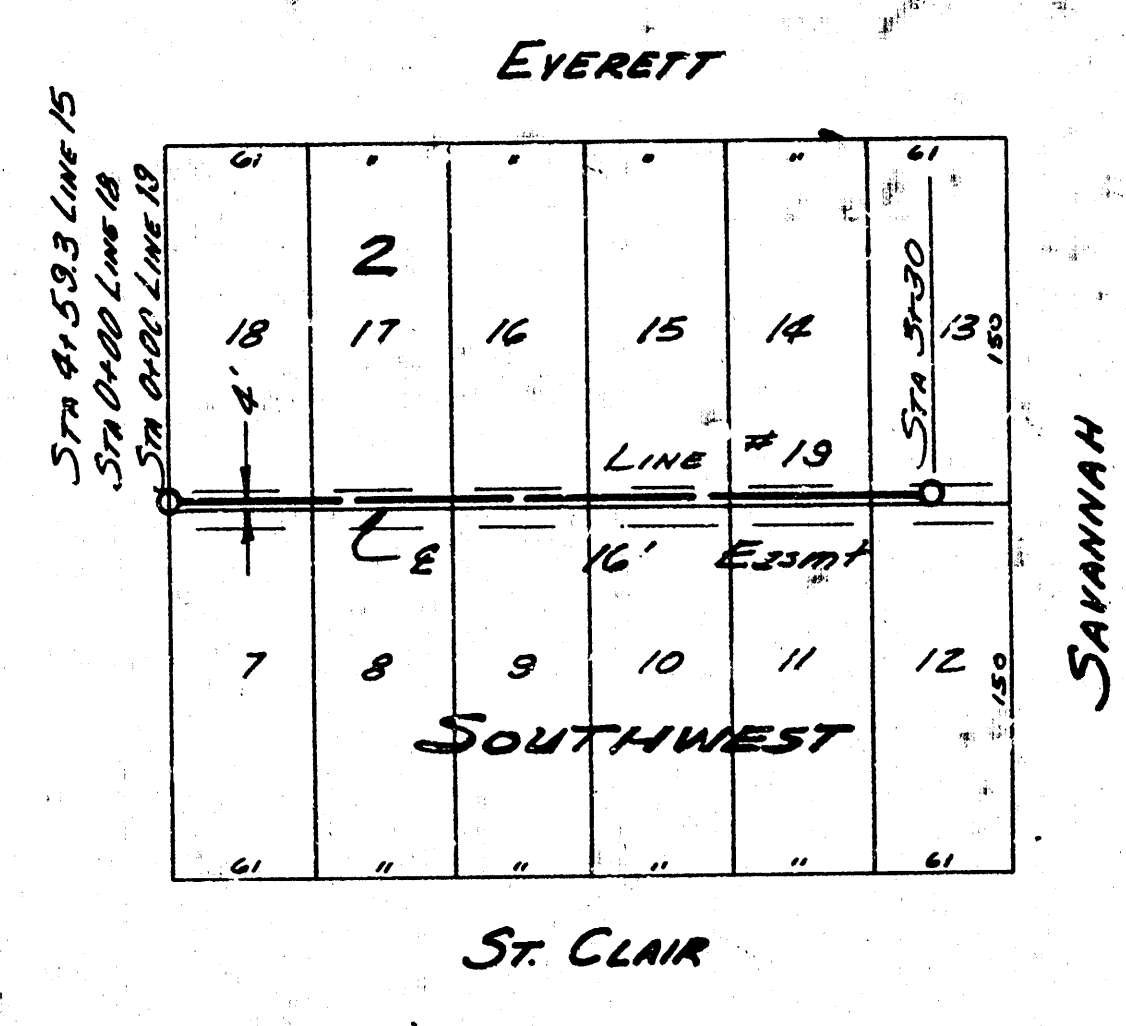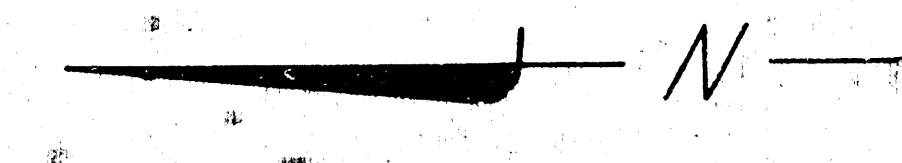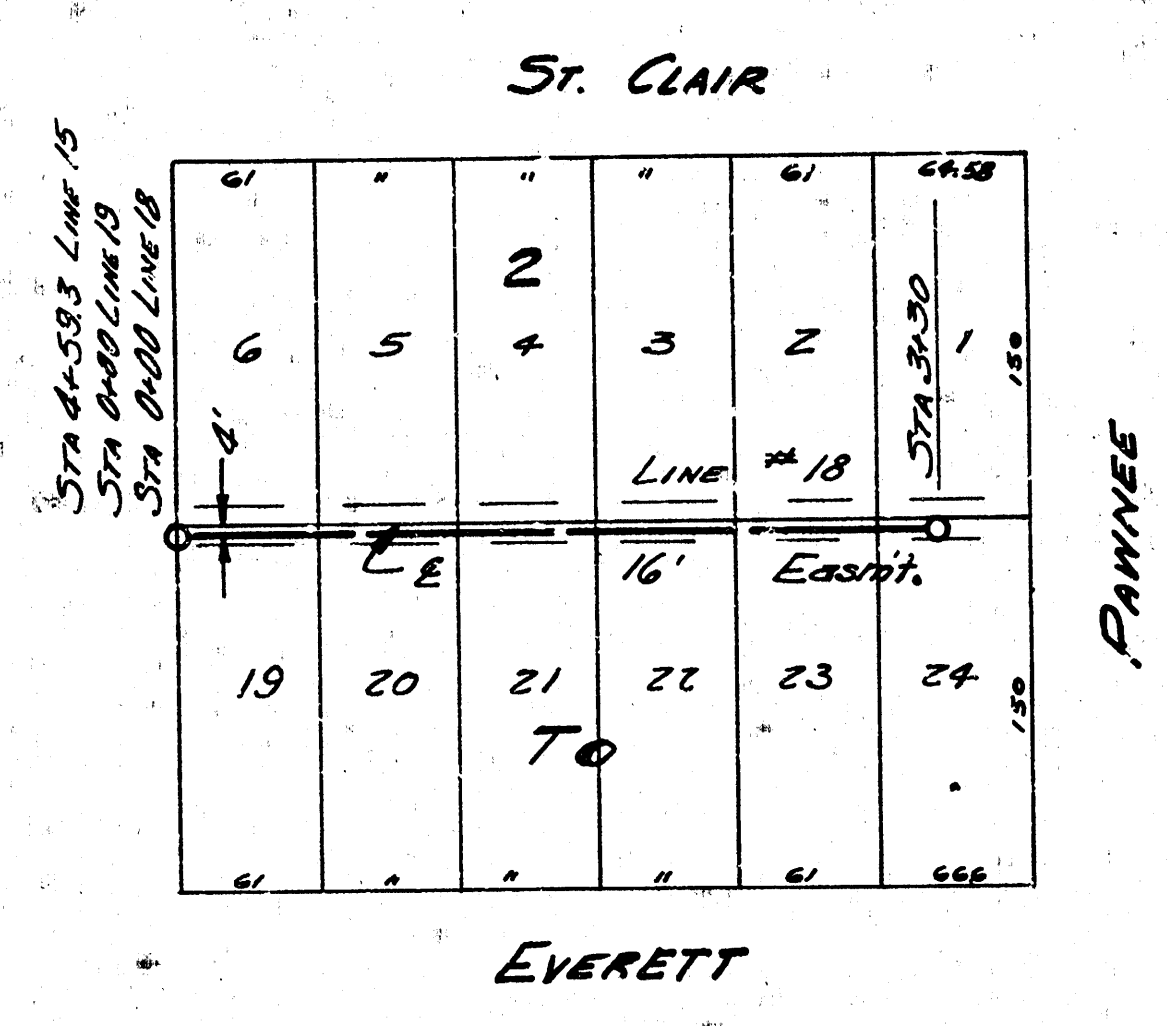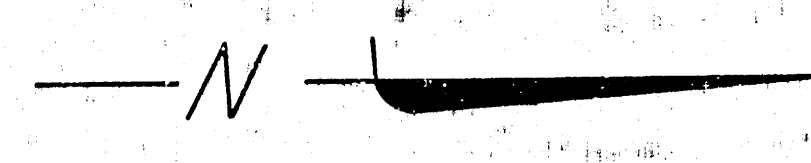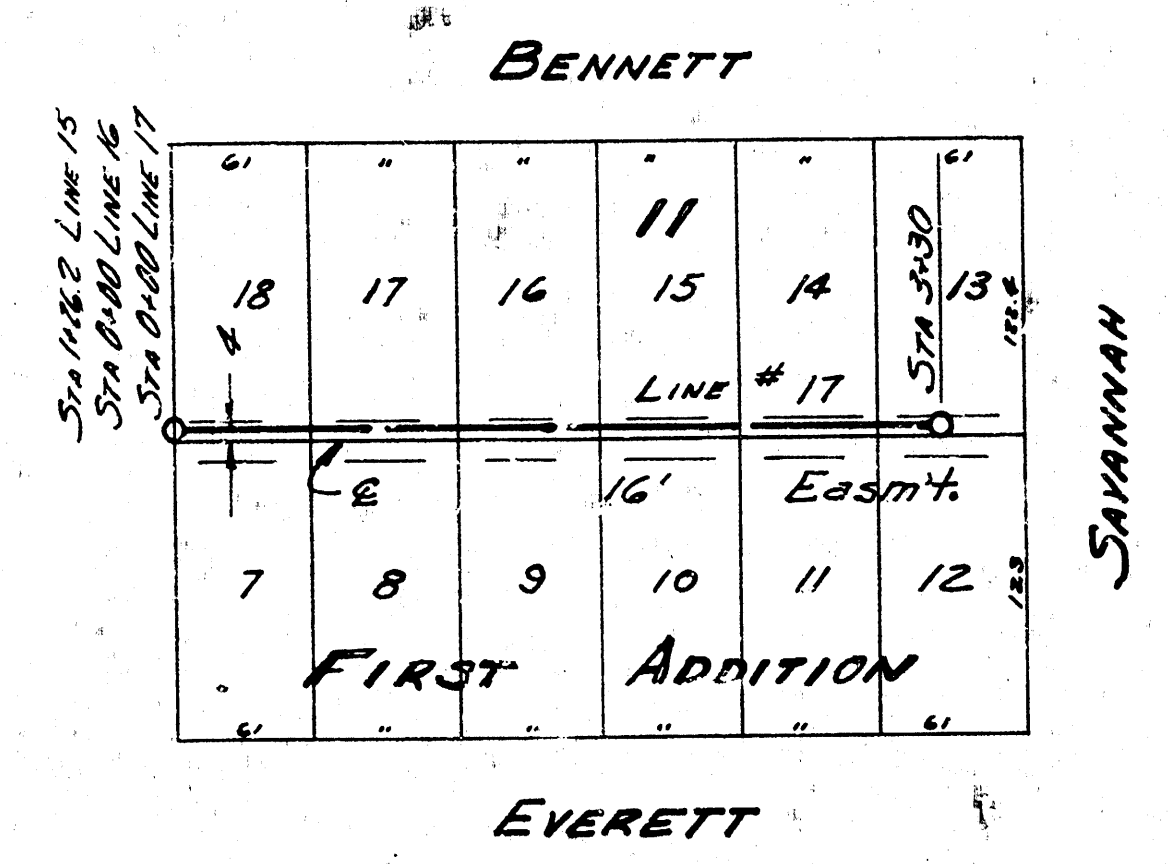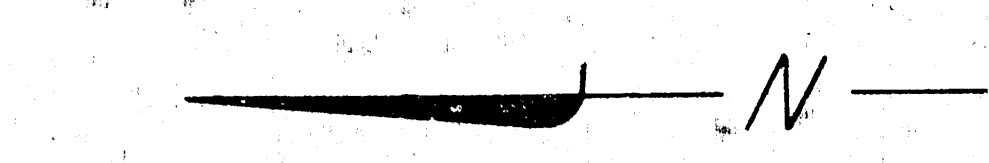

PLAN SCALE 1" = 80'
PROFILE SCALE 1" = 80' HORIZONTAL 1" = 4' VERTICAL

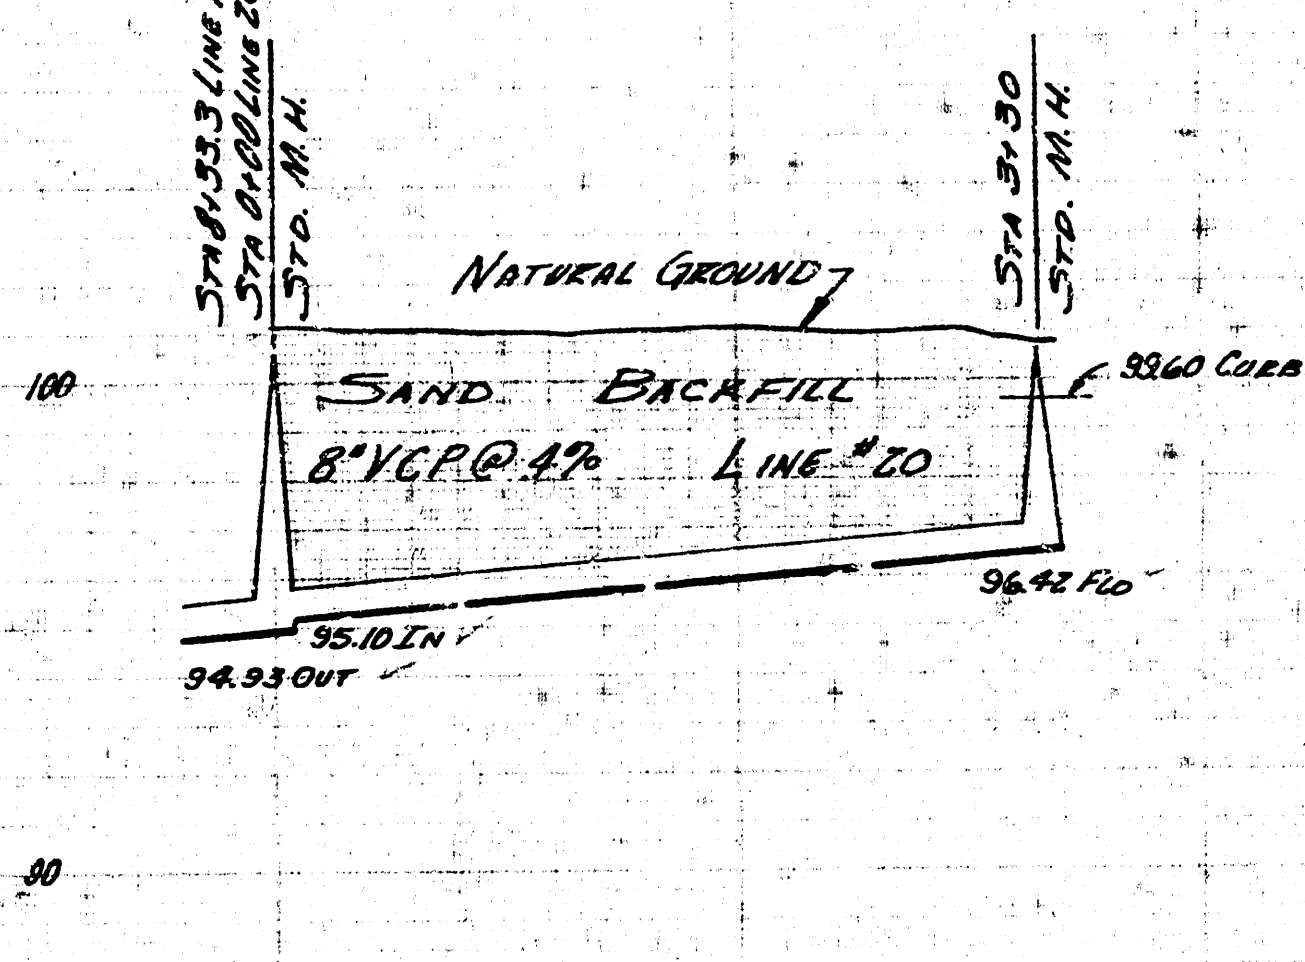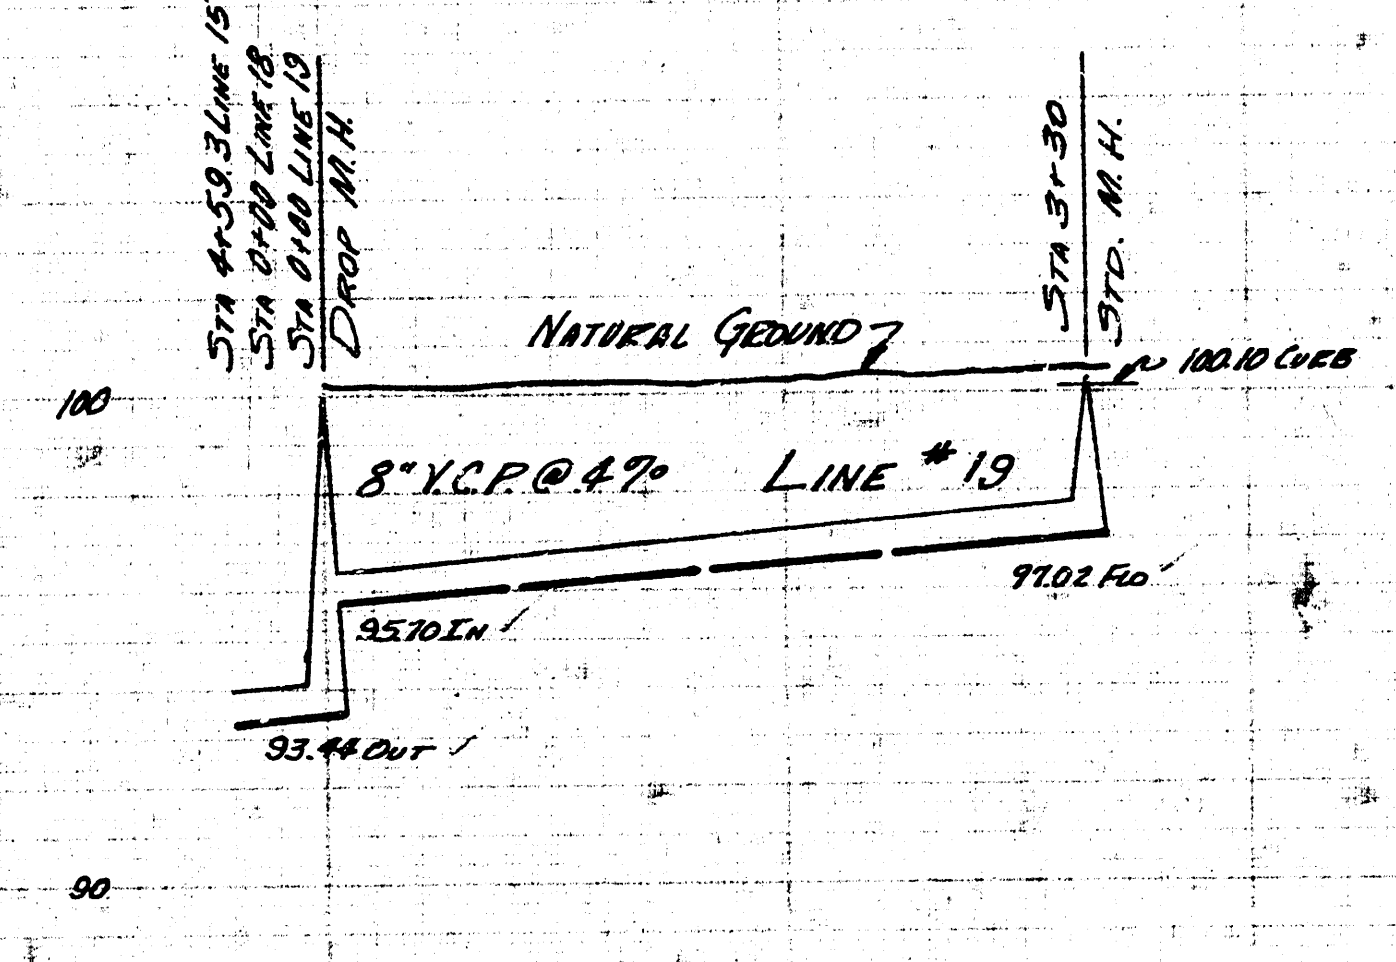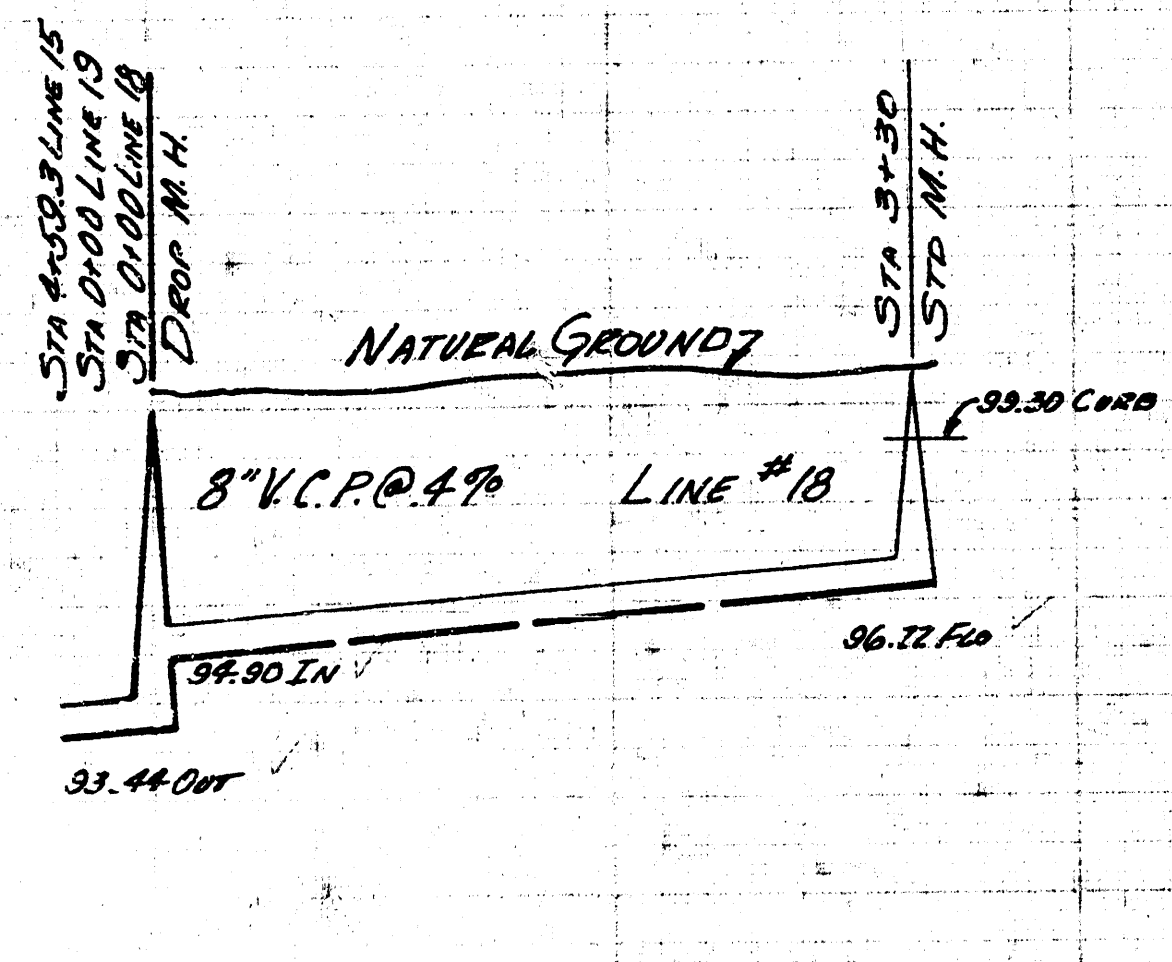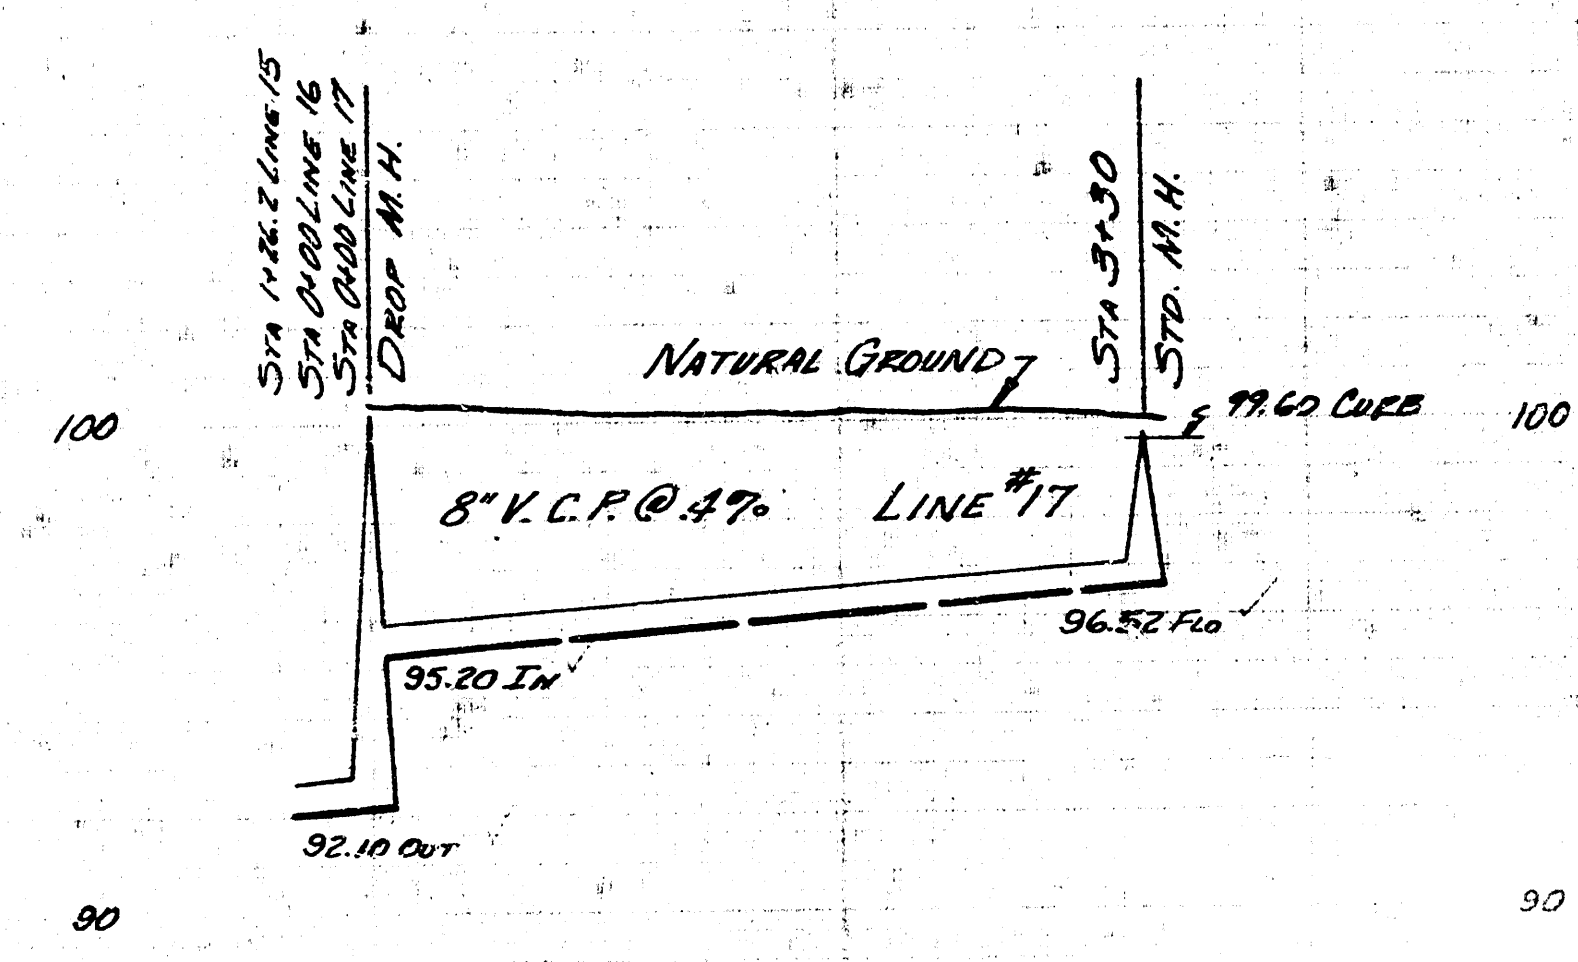

LAT. 3 SUB 3 S.S. 22
PROJ. NO. 025.7 SHEET 3 OF 3