


Survey by S. Murray
 Checked by J. J. ...
 Date 1935

3.1. 39.77 E. Riv. M.H. W.S. Bennett Midway bet. Savannah & Maxwell

Plan Scale 1"=40'
Profile Scale 1"=40' Hor. 1"=5' Vertical

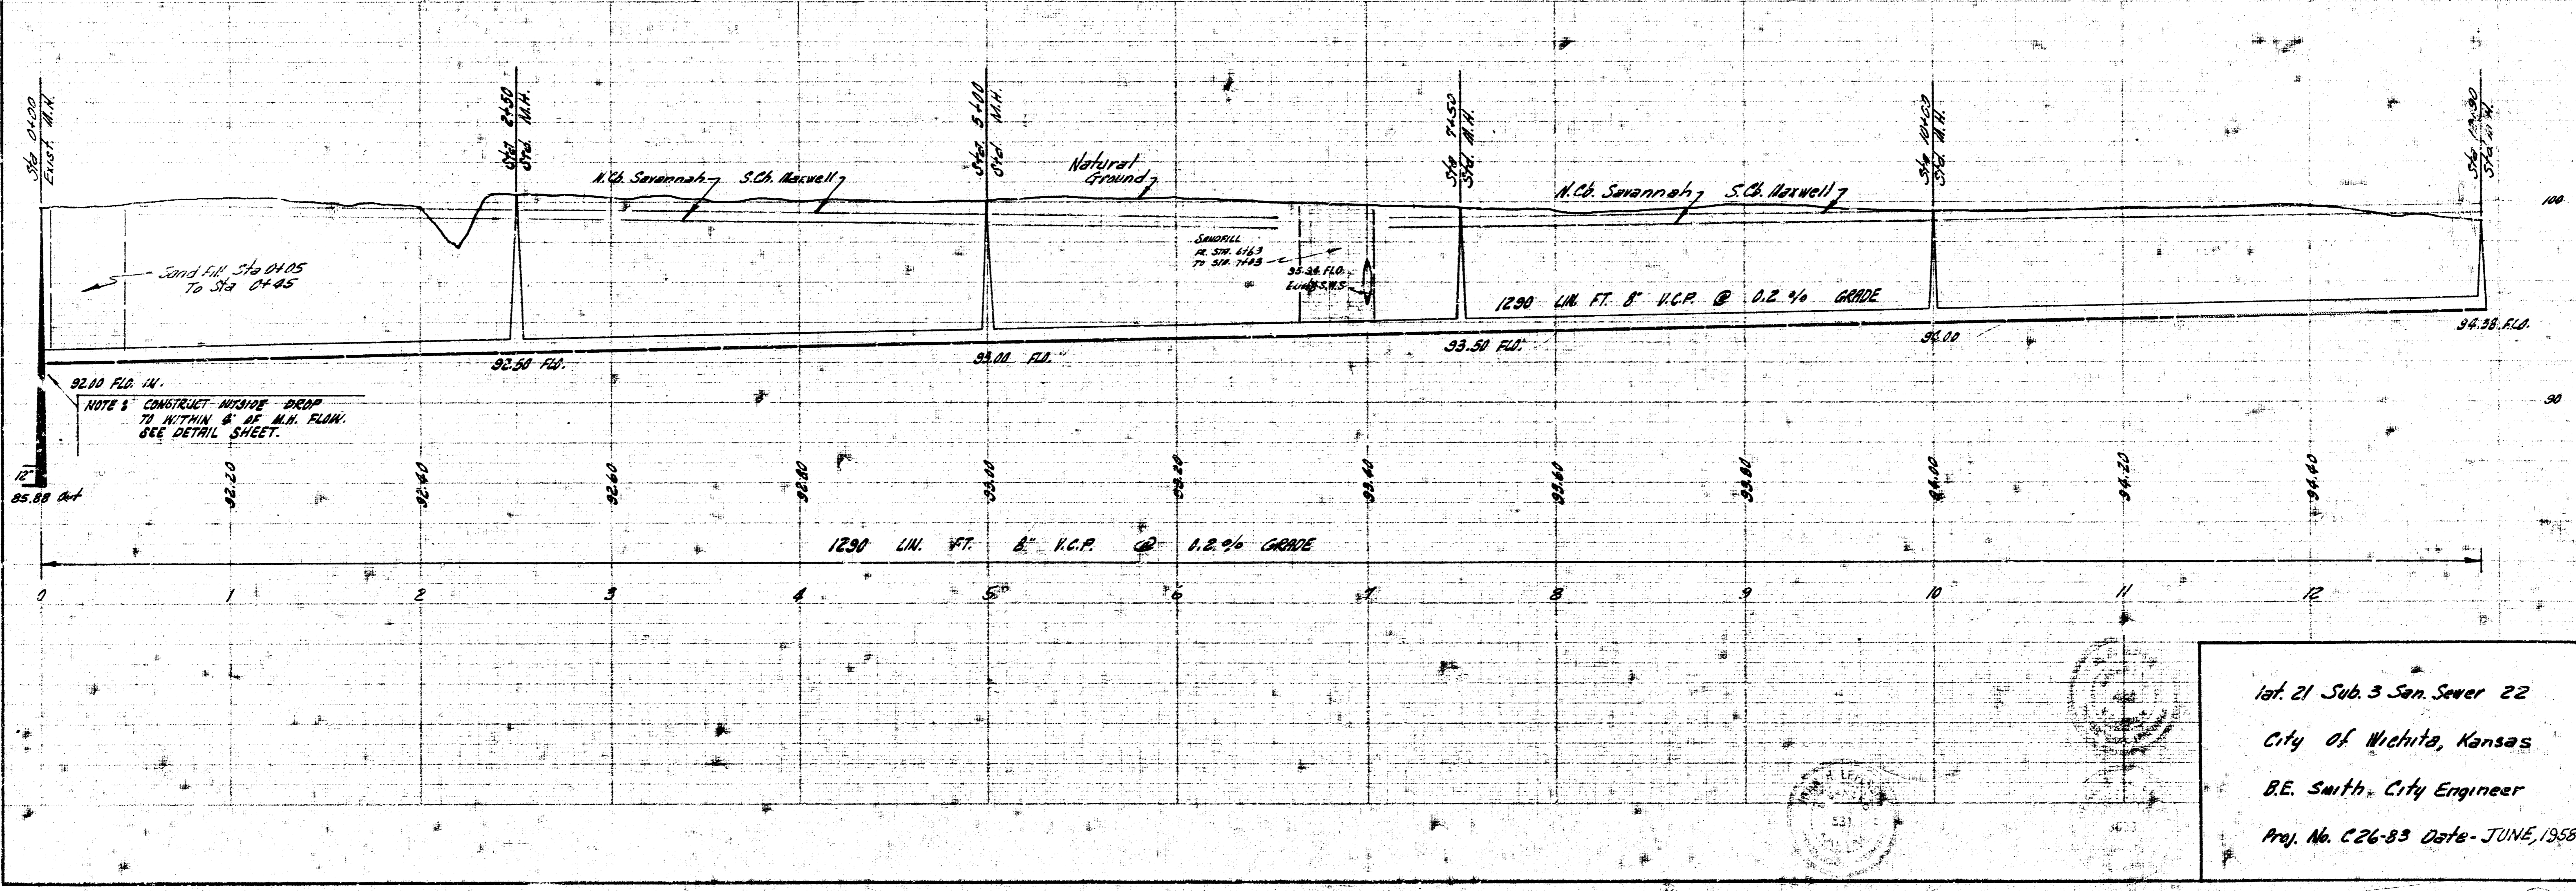

1st 21 Sub 3 San. Sewer 22
 City of Wichita, Kansas
 B.E. Smith - City Engineer
 Proj. No. C-26-83 Date - JUNE, 1935