
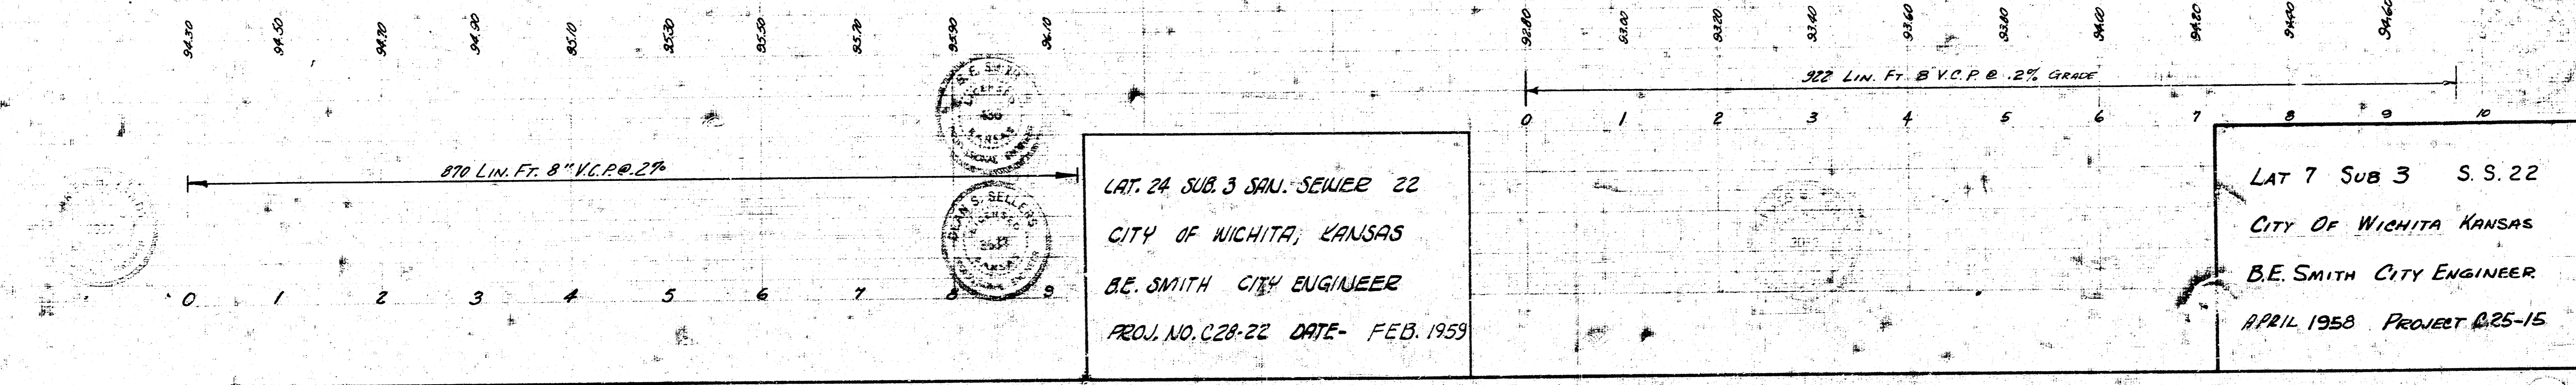


Surveyed by  
C. H. MILLER  
A. W. L. SULLERS  
Checked by  
Date 1956

Note:

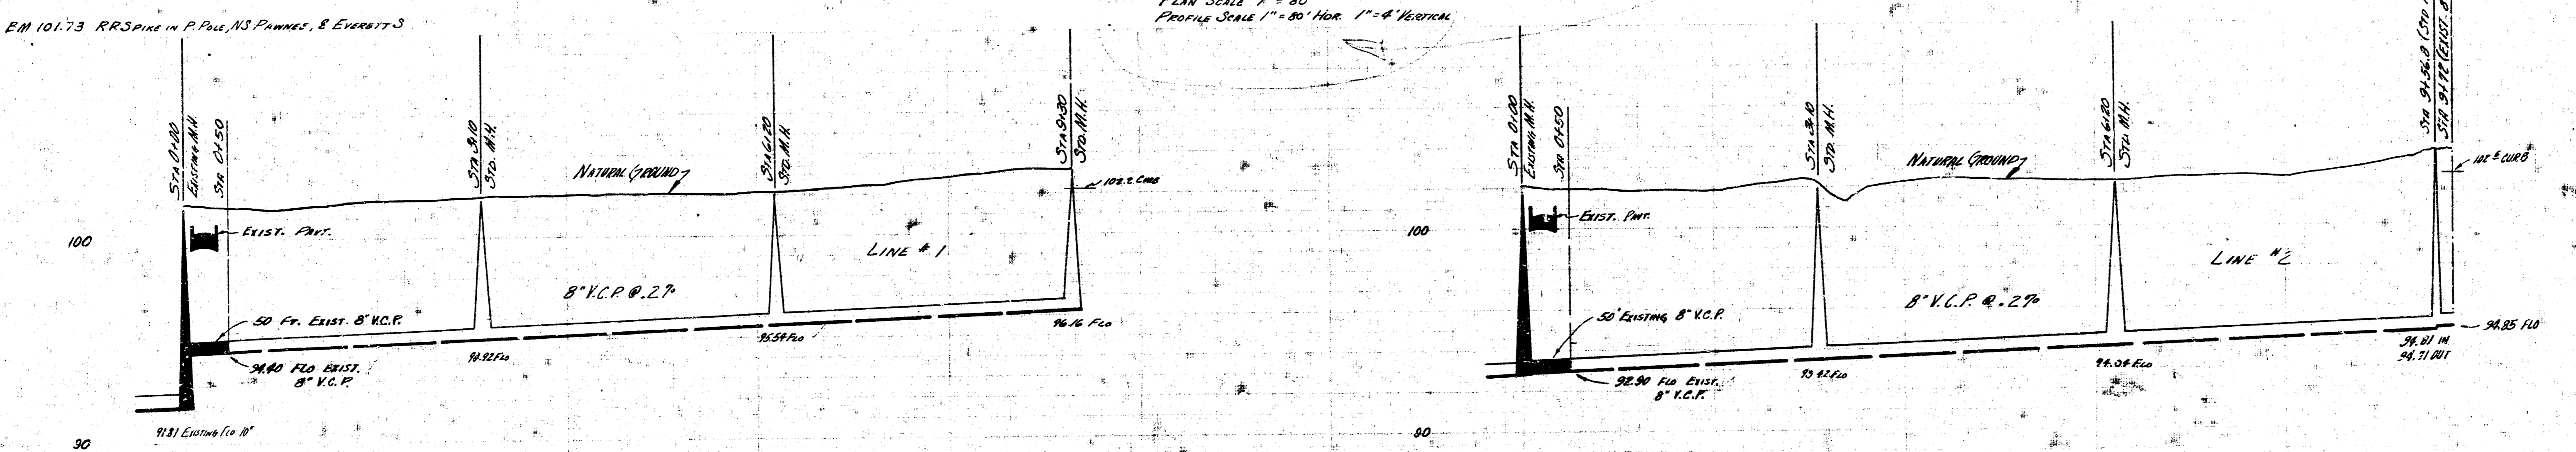

LAT. 24 SUB. 3 SAN. SEWER 22  
CITY OF WICHITA, KANSAS  
B.E. SMITH CITY ENGINEER  
PROJ. NO. C28-22 DATE- FEB. 1959

LAT 7 SUB 3 S.S. 22  
CITY OF WICHITA KANSAS  
B.E. SMITH CITY ENGINEER  
APRIL 1958 PROJECT 025-15