


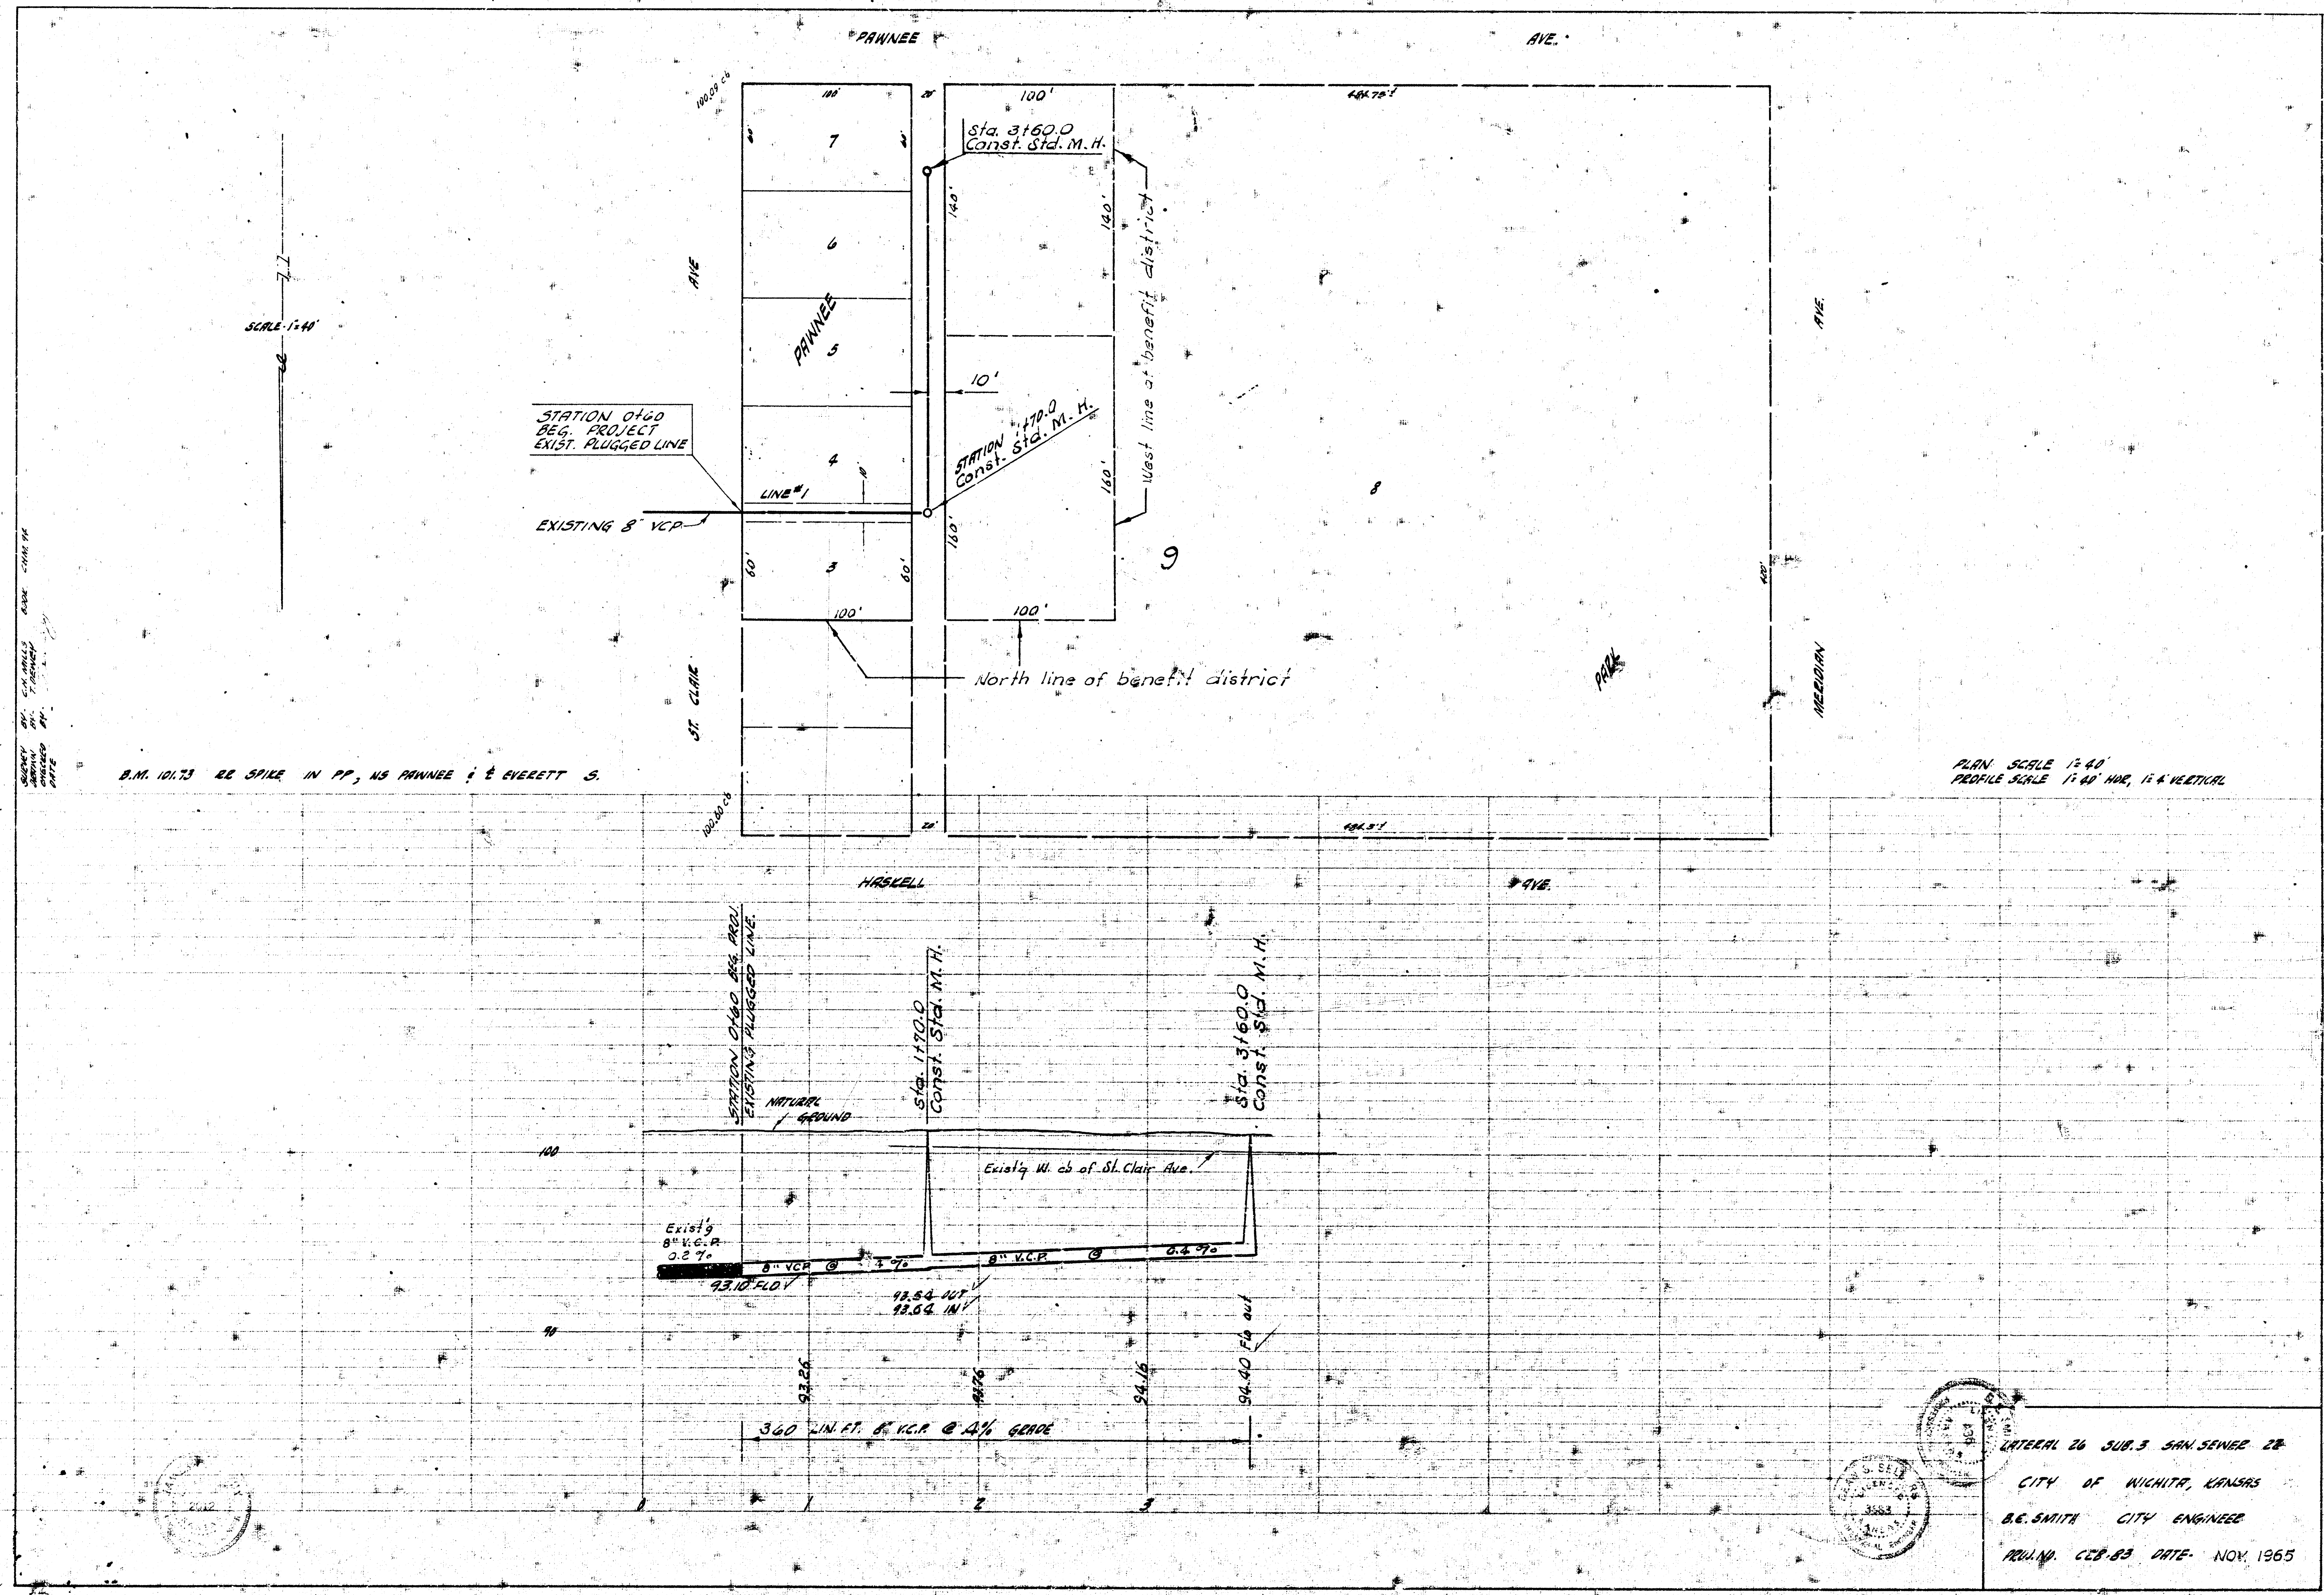

B.M. 10173 22 SPIKE IN PP, NS PARKER & EVERETT S.
 B.M. 10173 22 SPIKE IN PP, NS PARKER & EVERETT S.

PLAN SCALE 1"=40'
 PROFILE SCALE 1"=60' HORIZ, 1"=4' VERTICAL

LATERAL 26 SUB. 3 SAN SEWER 28
 CITY OF NICHITA, KANSAS
 D.E. SMITH CITY ENGINEER
 PROJ. NO. CCB-83 DATE NOV. 1965