


Checked by

S. N. 34.31 "P" in Pks 8 & 26  
34th St. east of St. Clair

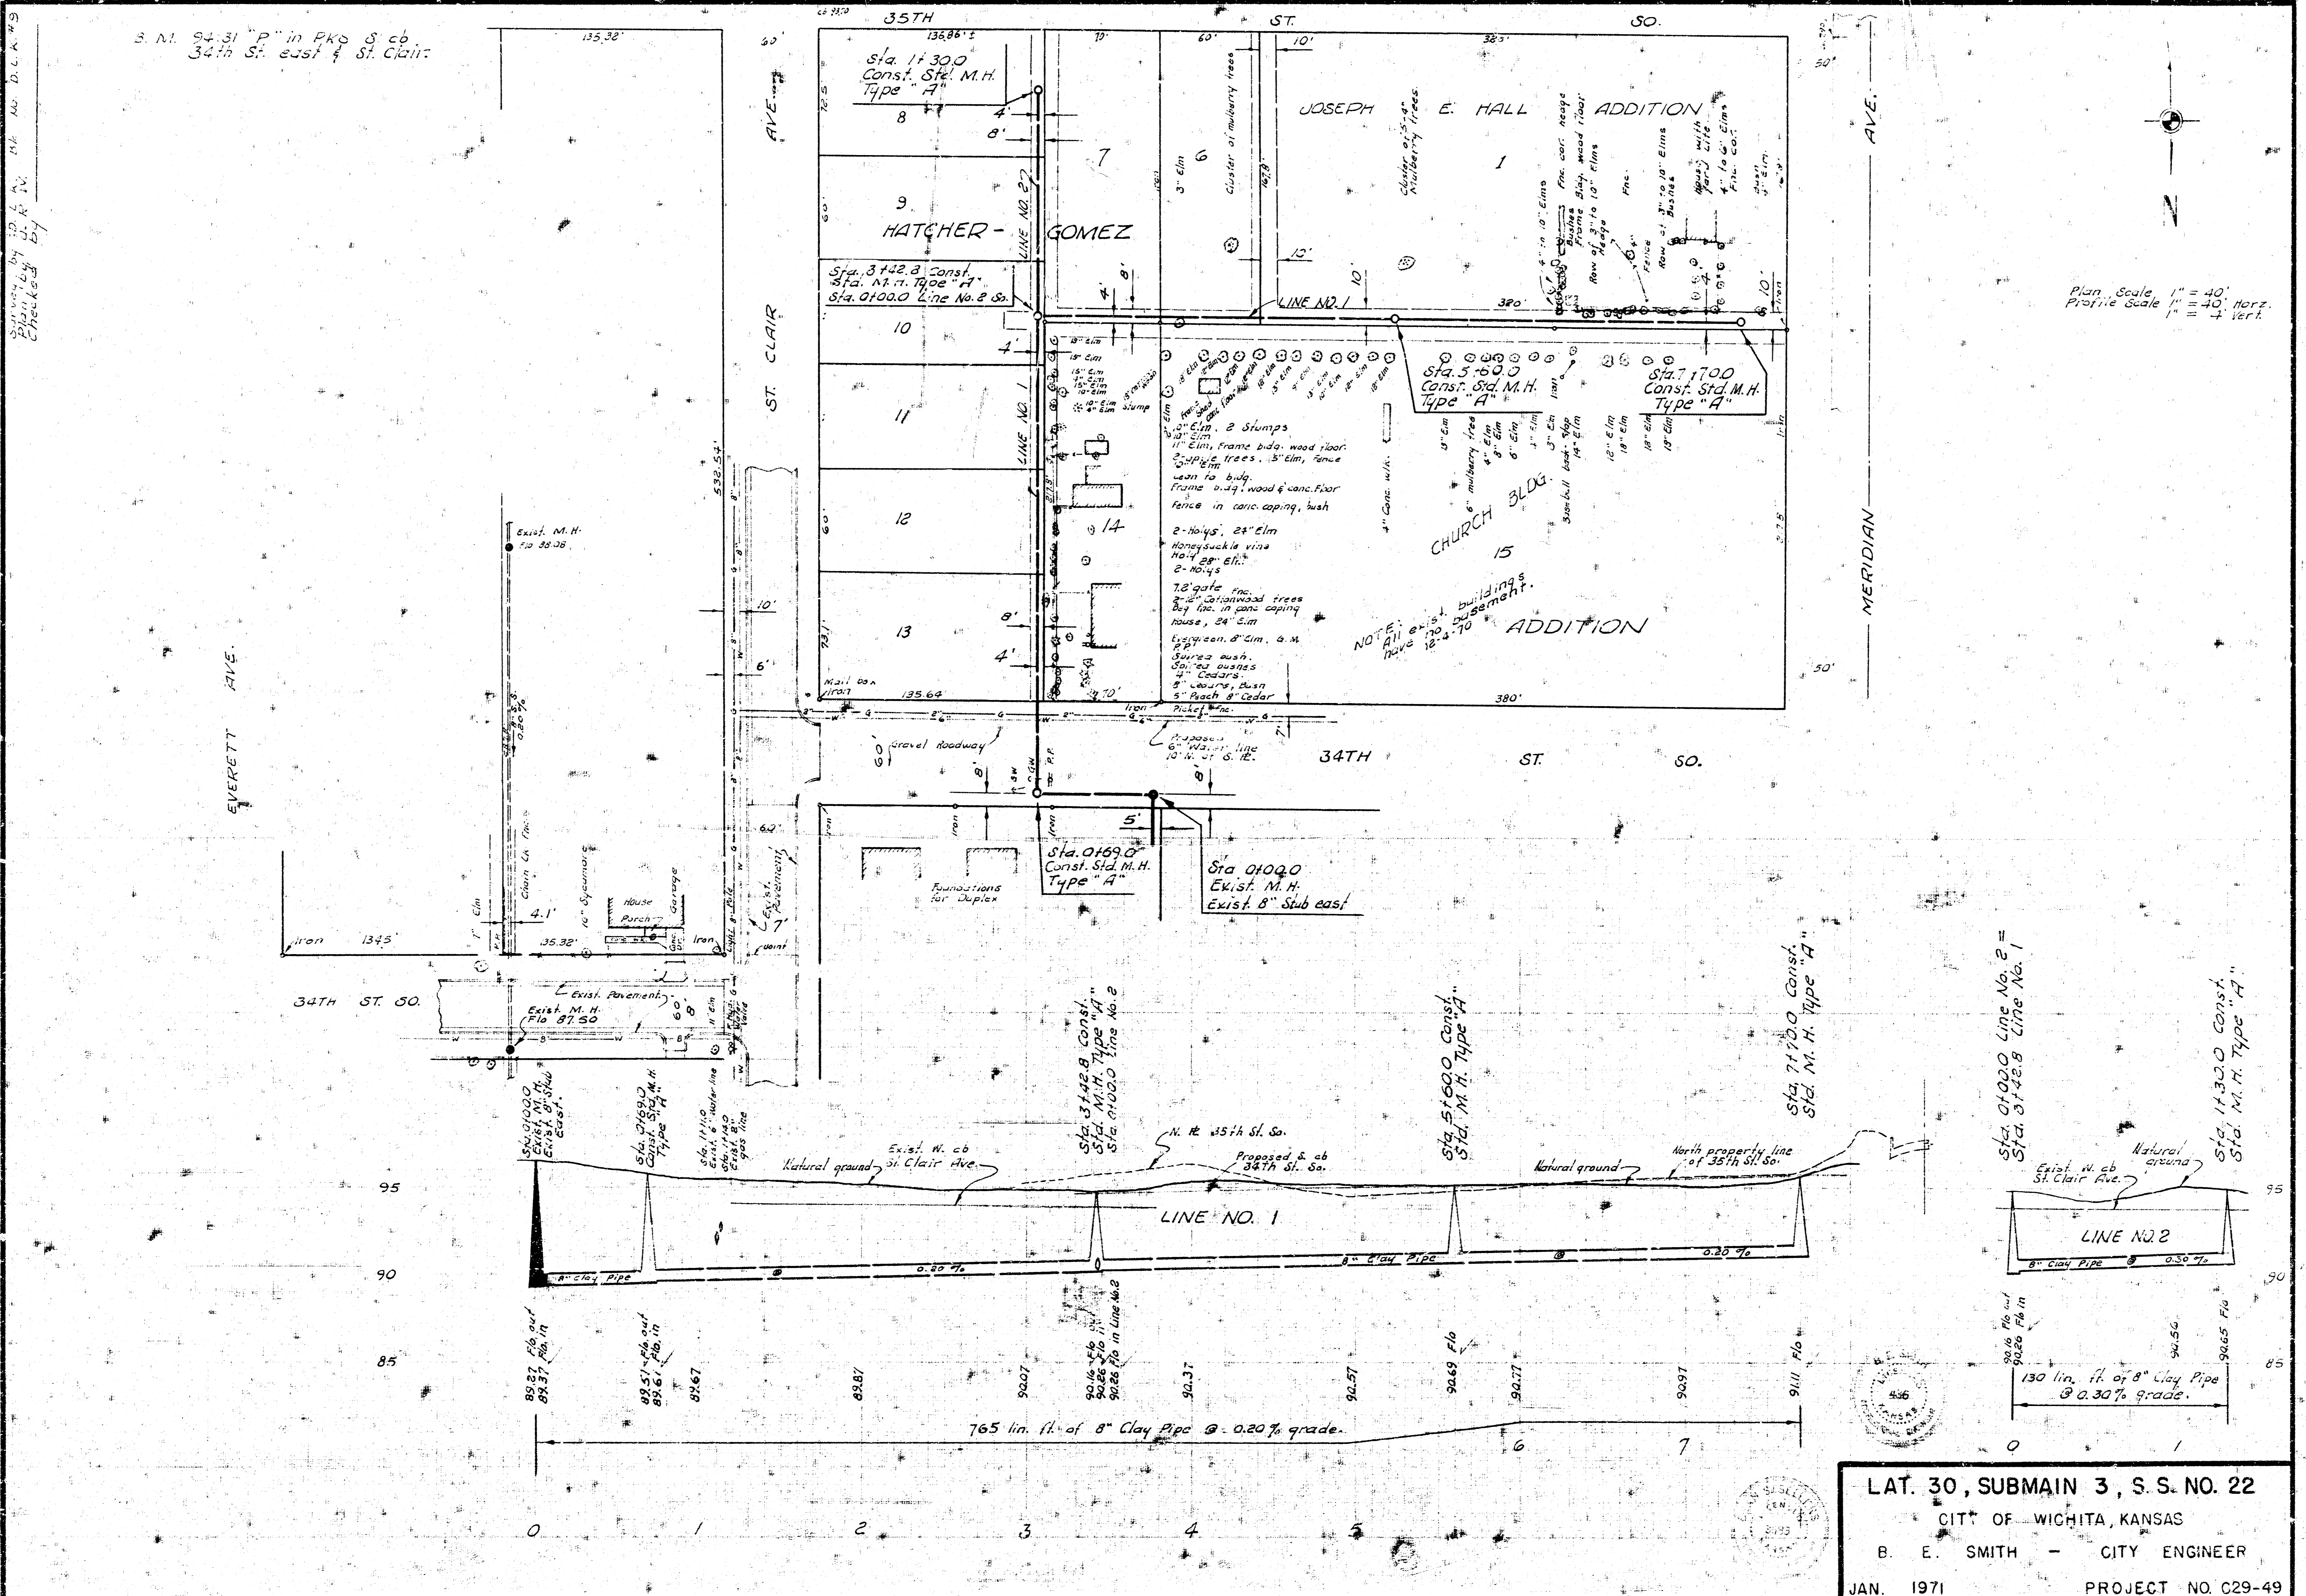

Plan Scale 1" = 40'  
Profile Scale 1" = 40' Vert.

LAT. 30, SUBMAIN 3, S. S. NO. 22  
 CITY OF WICHITA, KANSAS  
 B. E. SMITH - CITY ENGINEER  
 JAN. 1971 PROJECT NO. C29-49