



COURTLAND ADDITION

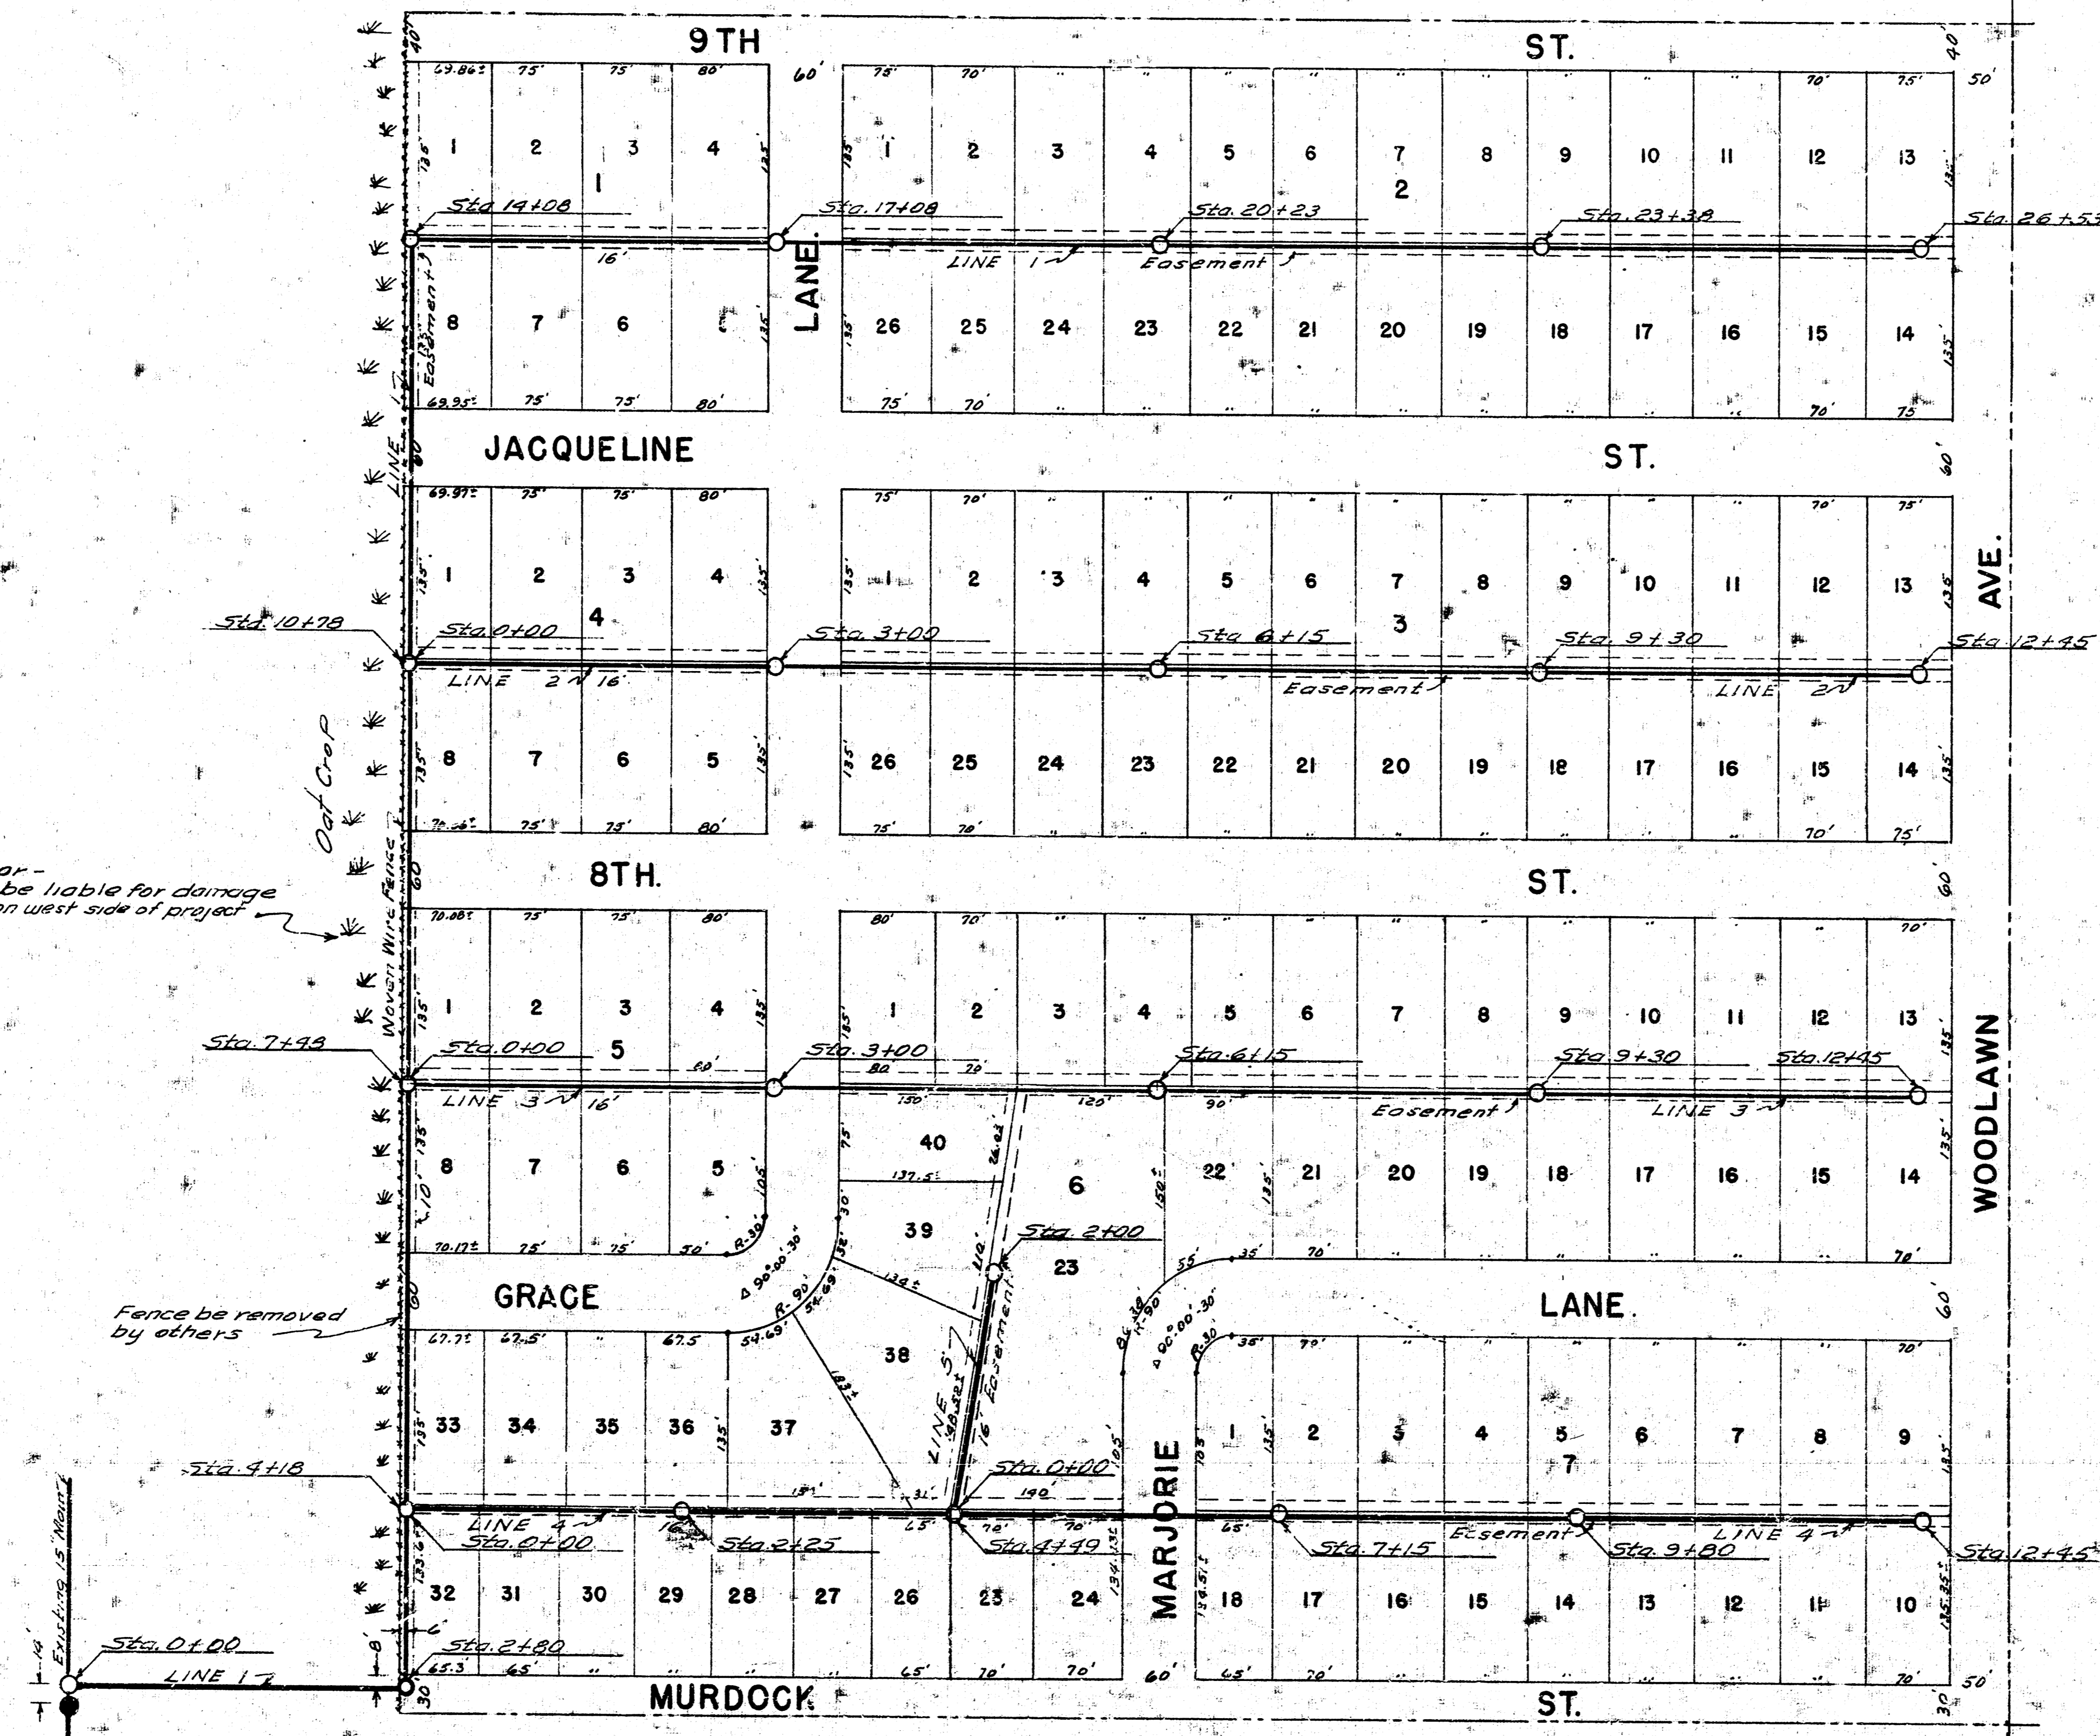

Note to Contractor -  
Contractor shall be liable for damage  
to existing crops on west side of project

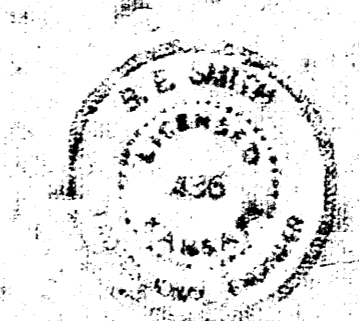

LAT. 36 DCS. 2  
CITY OF WICHITA KANS.  
BESMITH CITY ENGINEER  
PROJ. NO. C-24-22.