


LINE 3

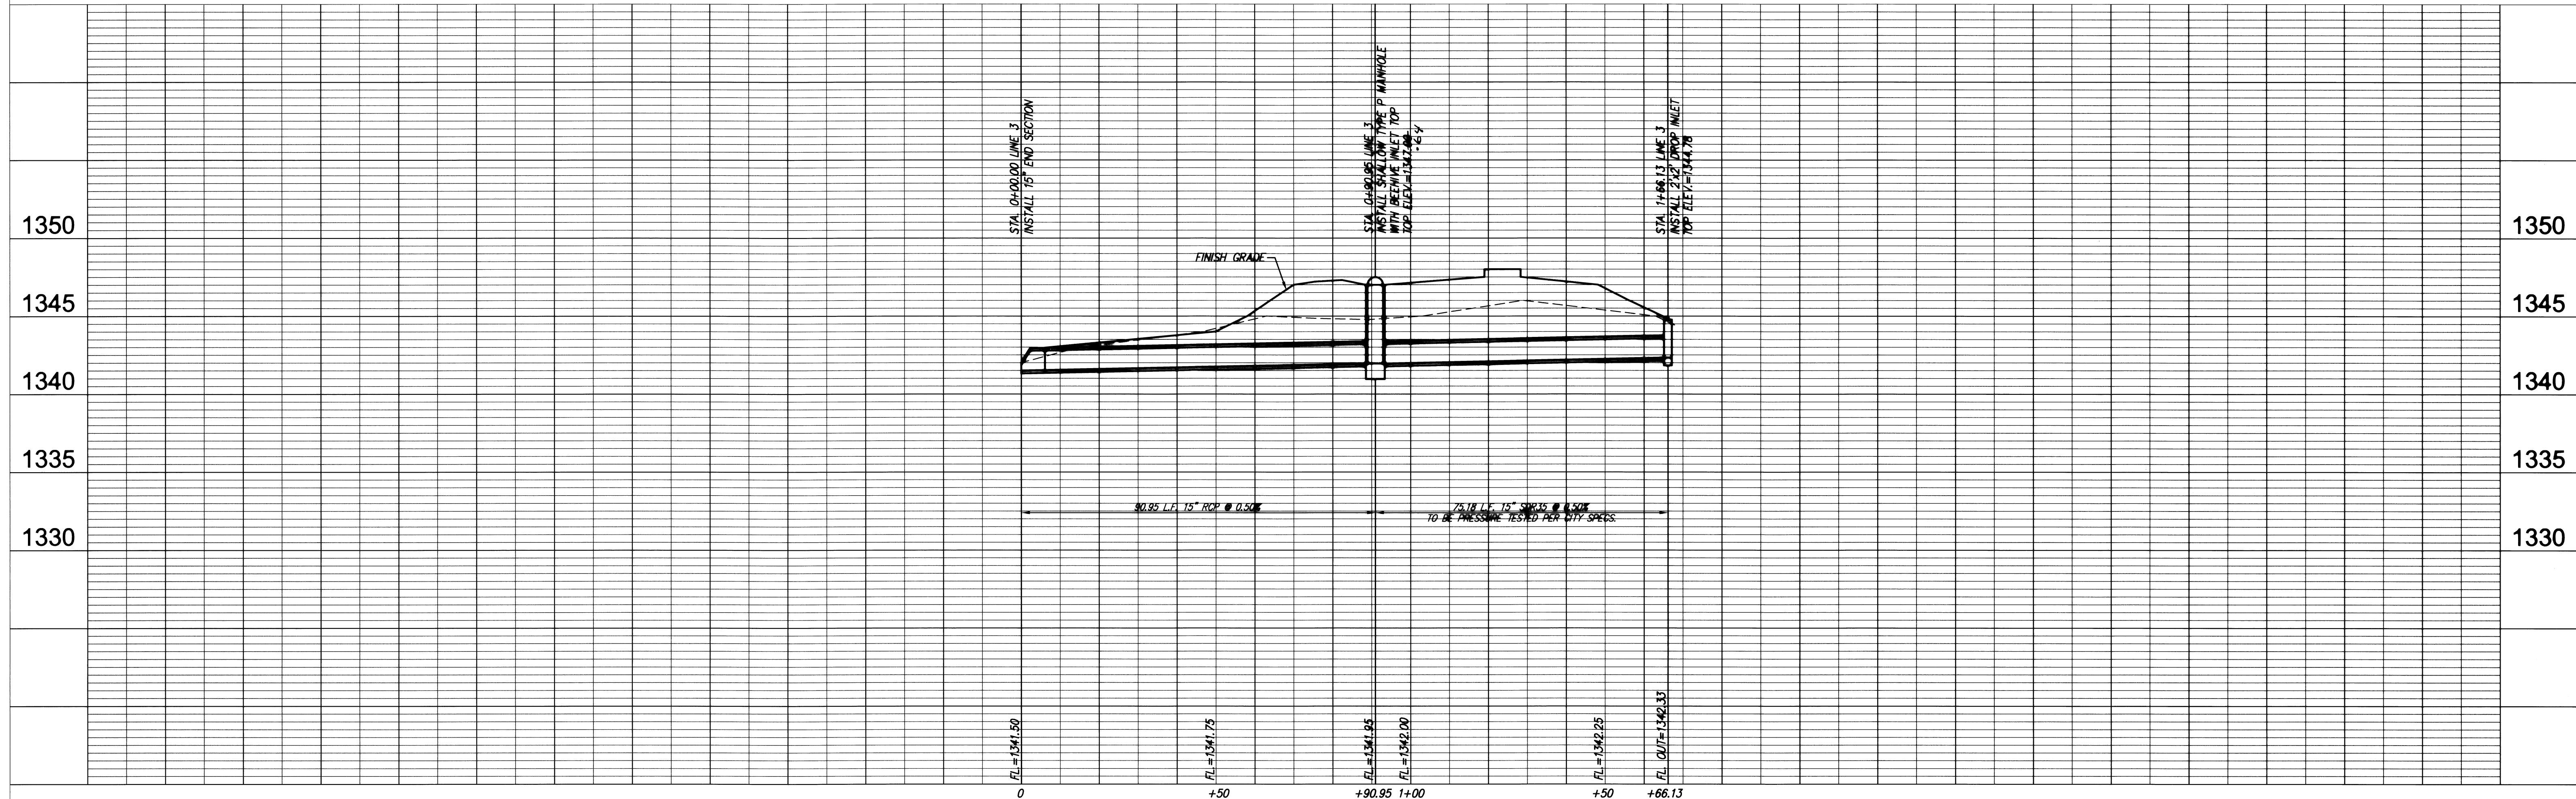

Ruggles & Bohm, P.A.  
 Engineering, Surveying, Land Planning  
 521 North Main  
 Wichita, Kansas 67202  
 www.rugglesandbohm.com  
 E-mail: info@rugglesandbohm.com

PROJECT NUMBER: 1796  
 DRAWING FILE: ENGINEERING BASE {Water}

REASON: TCR  
 PROJECT: UTILITY

DRAWN: EJB  
 DATE: July 30, 2007

REVISION: REVIEW

LOT 1, BLK 2, SISTERS OF ST. JOSEPHS 2ND  
 STORM SEWER PLAN & PROFILE  
 WICHITA, KANSAS

RB JOB: 3055E  
 SHEET: 9 OF 9