


PLAN PRESSURE VAULT DETAIL




SECTION A-A PRESSURE VAULT DETAIL

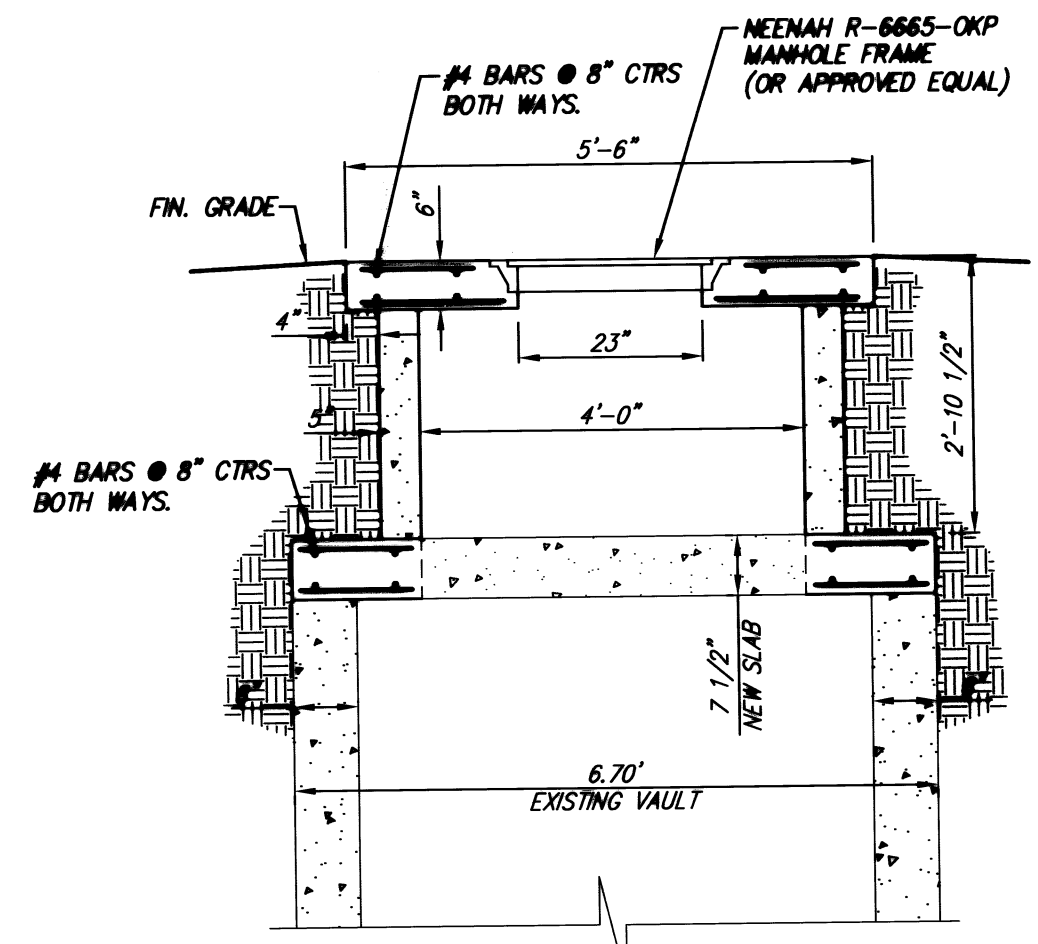

SCALE: 1"=20'

SISTERS OF ST. JOSEPH APARTMENT BUILDING
 SITE GRADING PLAN
 WICHITA, KANSAS

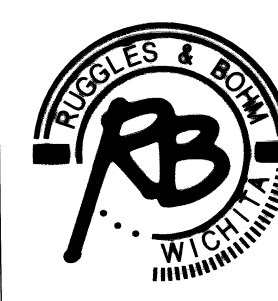

Ruggles & Bohm, P.A.
 Engineering, Surveying, Land Planning

924 North Main
 Wichita, Kansas 67203
 www.rbkansas.com

(316) 264-8008
 (316) 264-4621 fax
 E-mail: info@rbkansas.com

DRAWING FILE: ENG. BASE {Site Grading}
 PROJECT NUMBER: 1798

DESIGN	TCR	SHEET 3 OF 7
DRAWN	EJB	
REVIEW		
UTILITY		
DATE	July 30, 2007	