


SHEET TOTAL:  
 EXCAVATION = 37.6  
 LOOSE FILL = 62.2  
 COMPACTED FILL = 0.0  
 C.Y. = 37.6  
 C.Y. = 62.2  
 C.Y. = 0.0

HOLLYWOOD

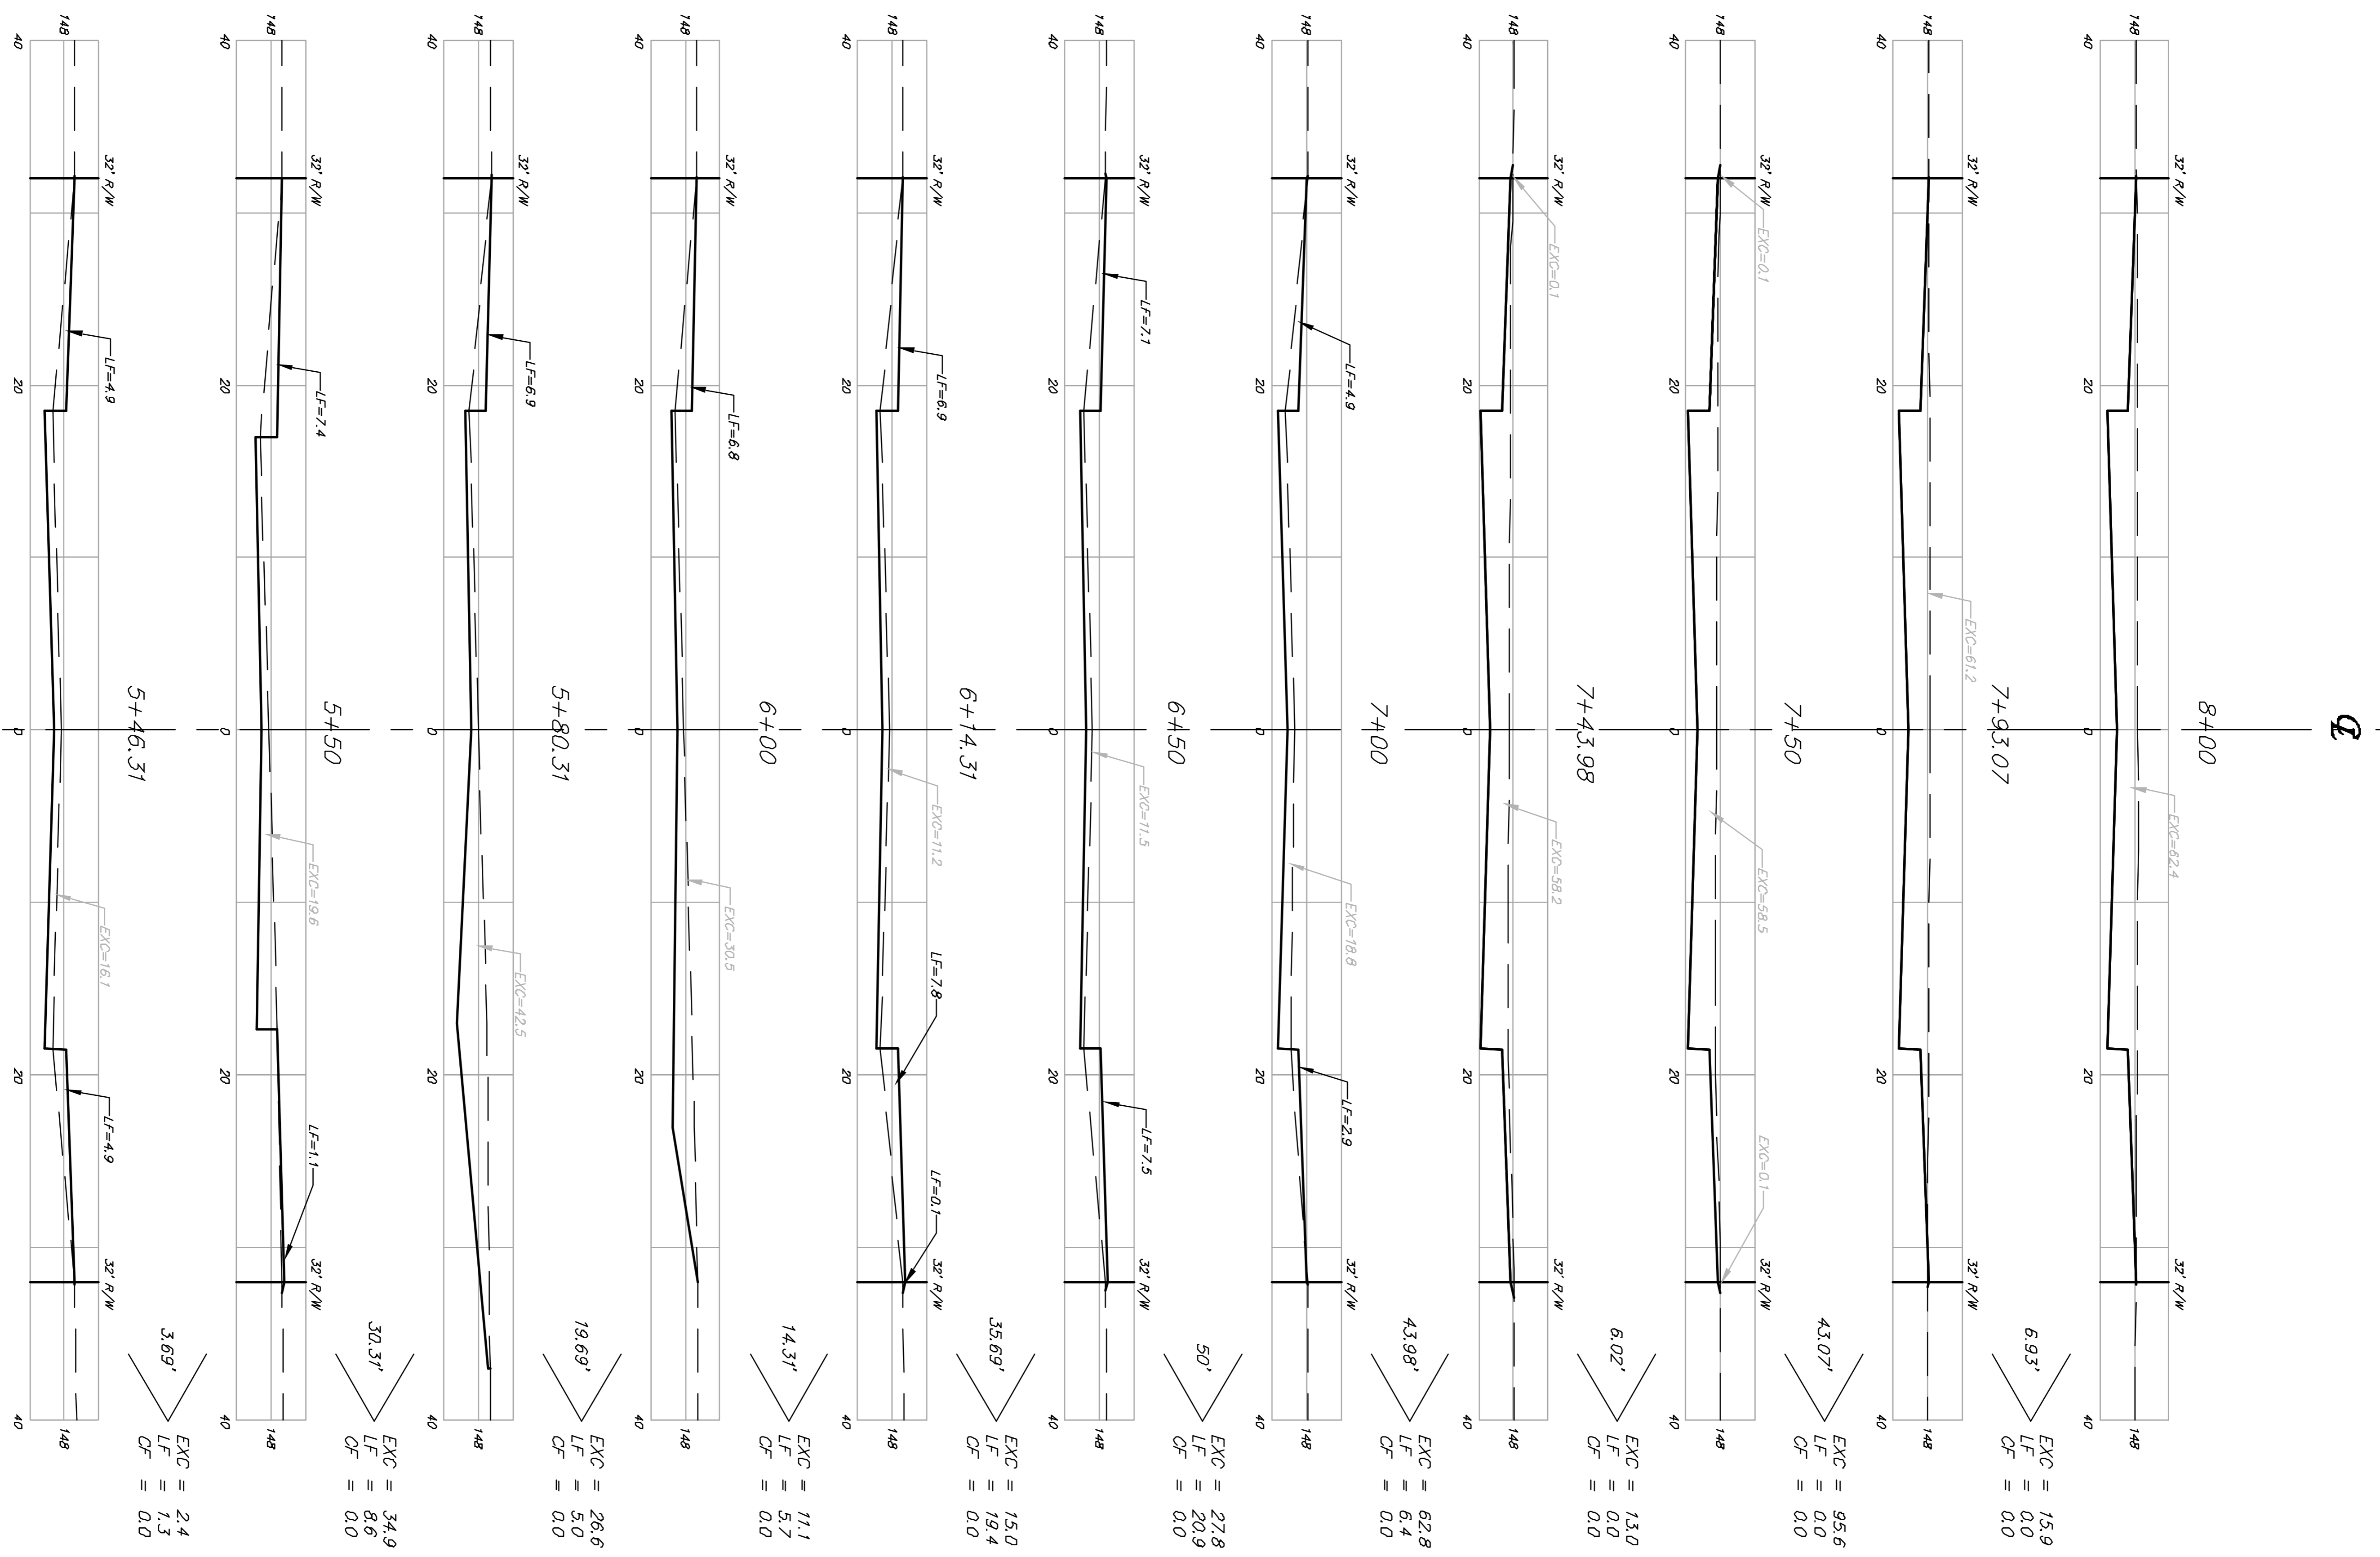

EXC = 2.4  
 LF = 1.3  
 CF = 0.0

EXC = 34.9  
 LF = 8.6  
 CF = 0.0

EXC = 26.6  
 LF = 5.0  
 CF = 0.0

EXC = 11.1  
 LF = 5.7  
 CF = 0.0

EXC = 15.0  
 LF = 19.4  
 CF = 0.0

EXC = 27.8  
 LF = 20.9  
 CF = 0.0

EXC = 62.8  
 LF = 6.4  
 CF = 0.0

EXC = 13.0  
 LF = 0.0  
 CF = 0.0

EXC = 95.6  
 LF = 0.0  
 CF = 0.0

EXC = 15.9  
 LF = 0.0  
 CF = 0.0