


Q

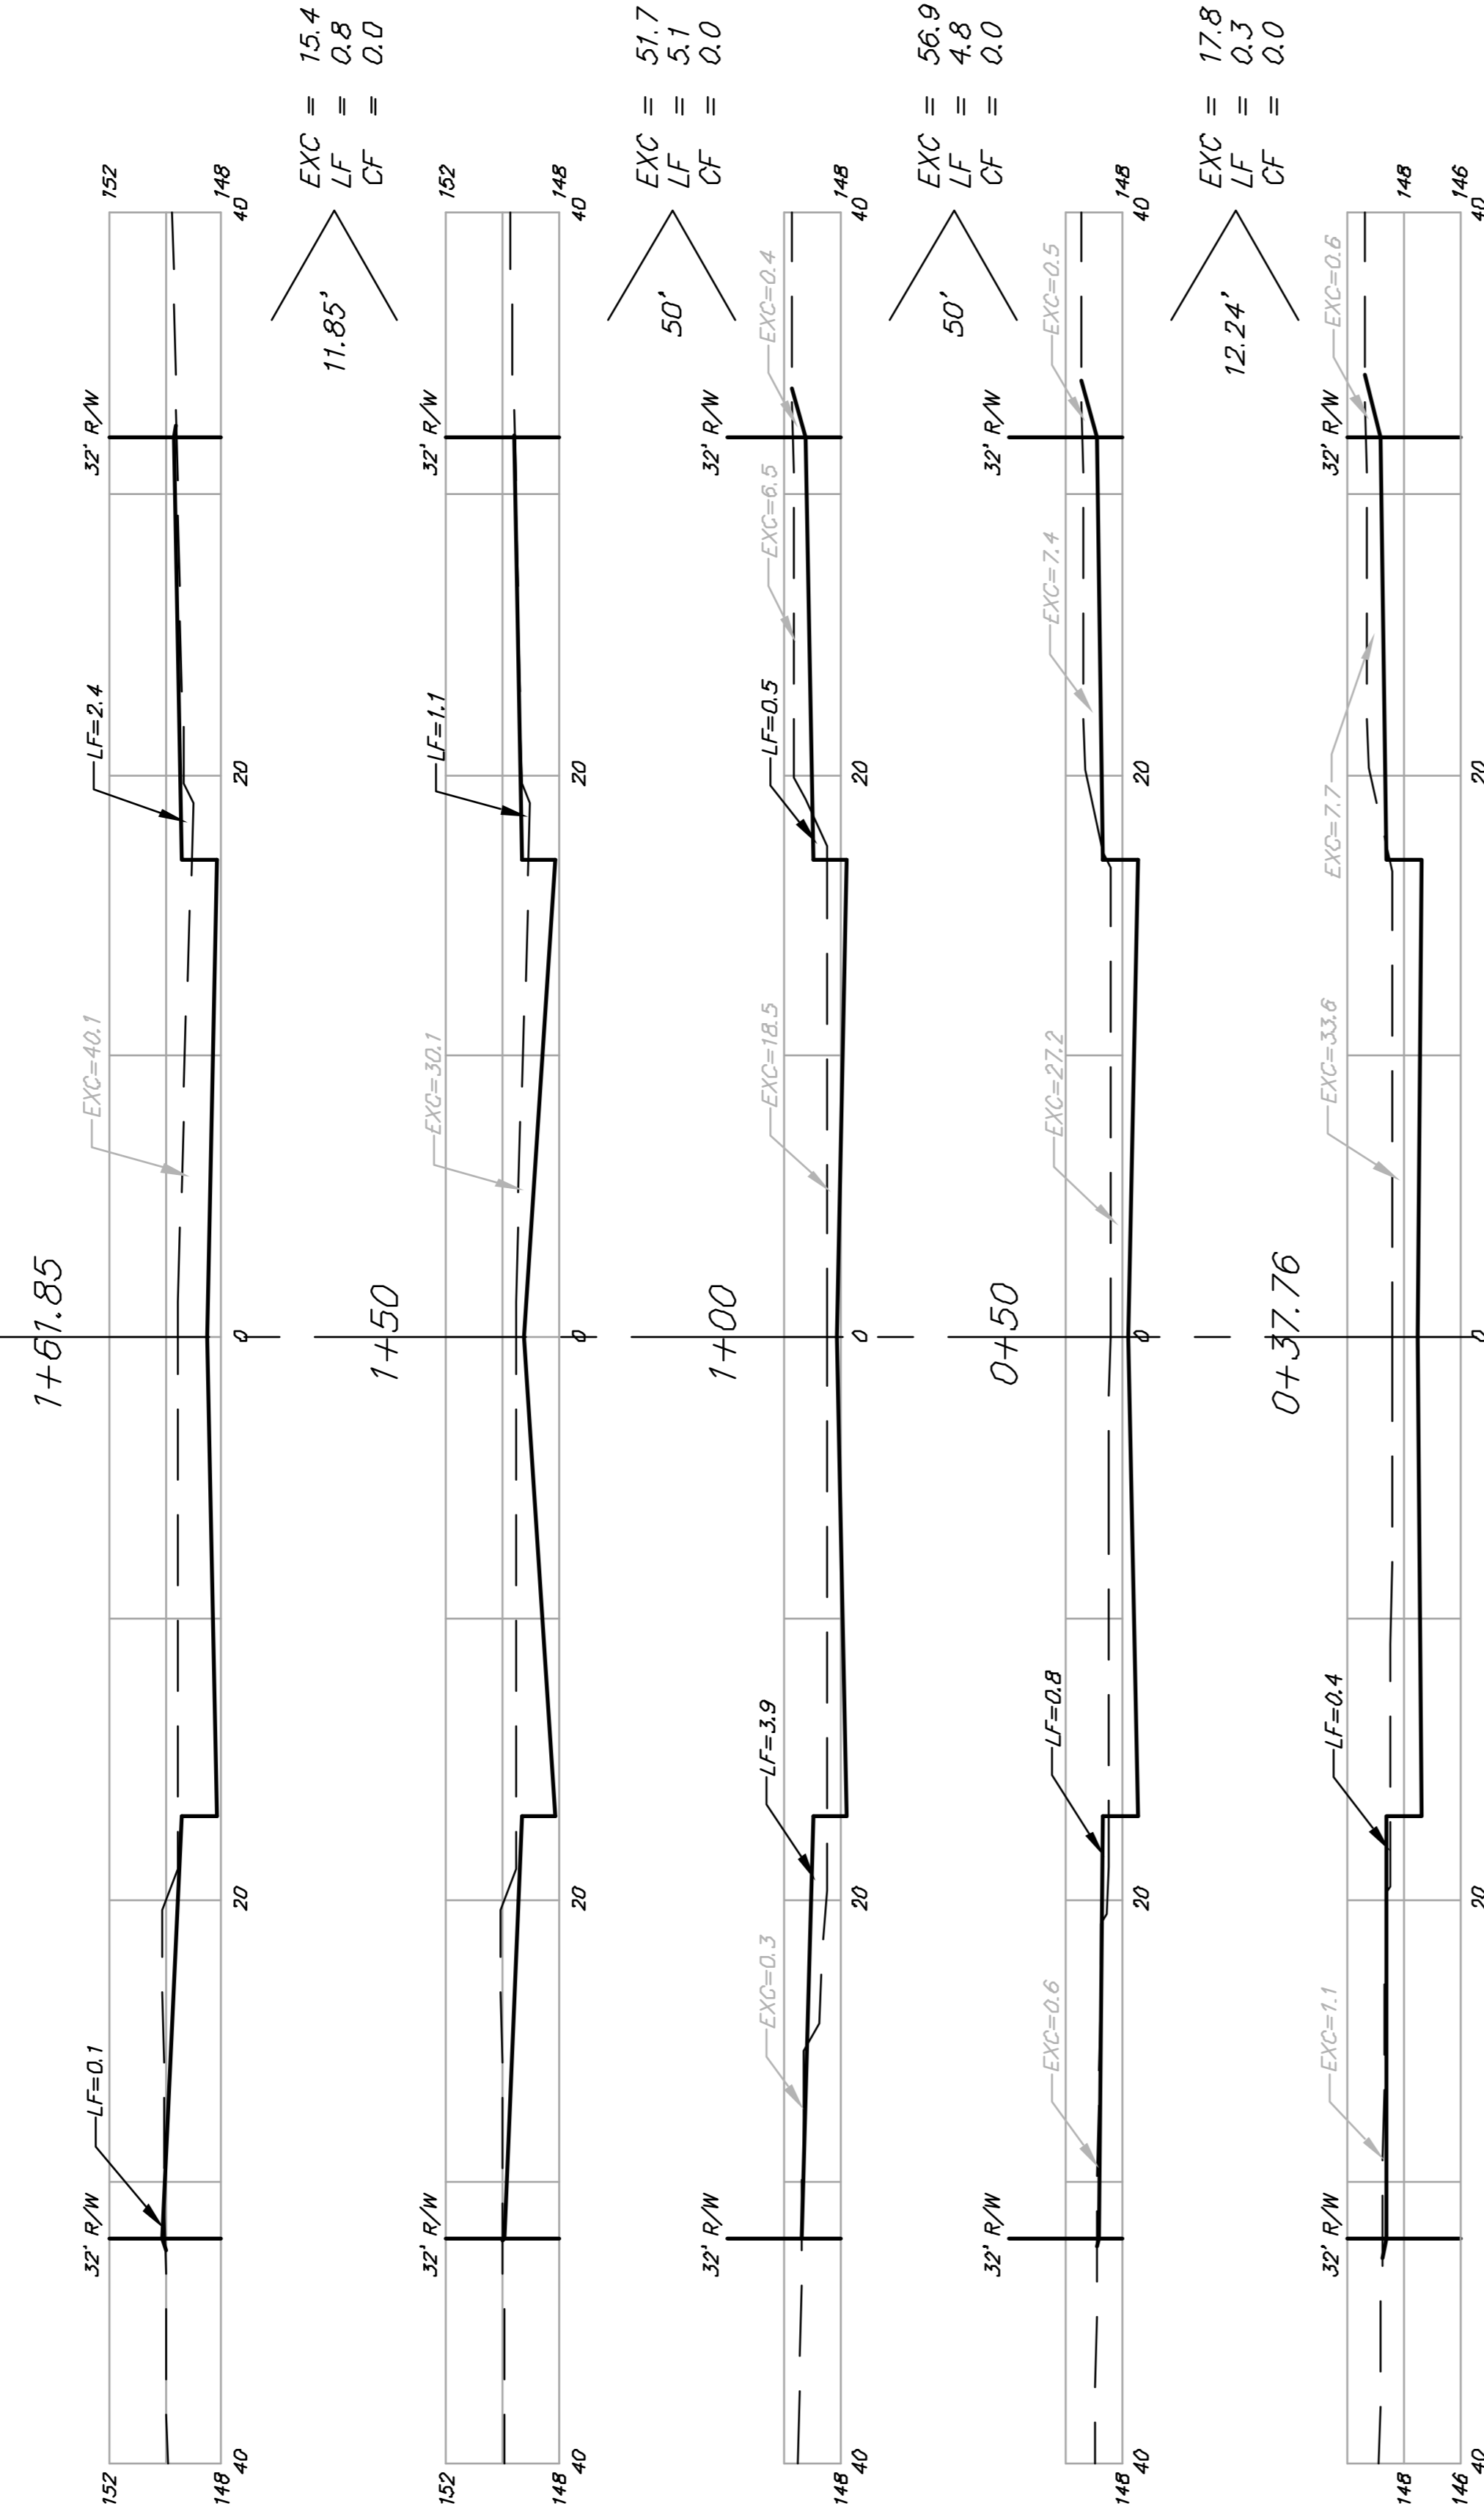

35TH. STREET SOUTH

Q

HOLLYWOOD

Q

**SHEET TOTAL:**

EXCAVATION	=	395.8	C.Y.
LOOSE FILL	=	12.3	C.Y.
COMPACTED FILL	=	0.0	C.Y.

