


LATERAL 14, MAIN 15, SS #23  
**THE MOORINGS TENTH ADDITION**

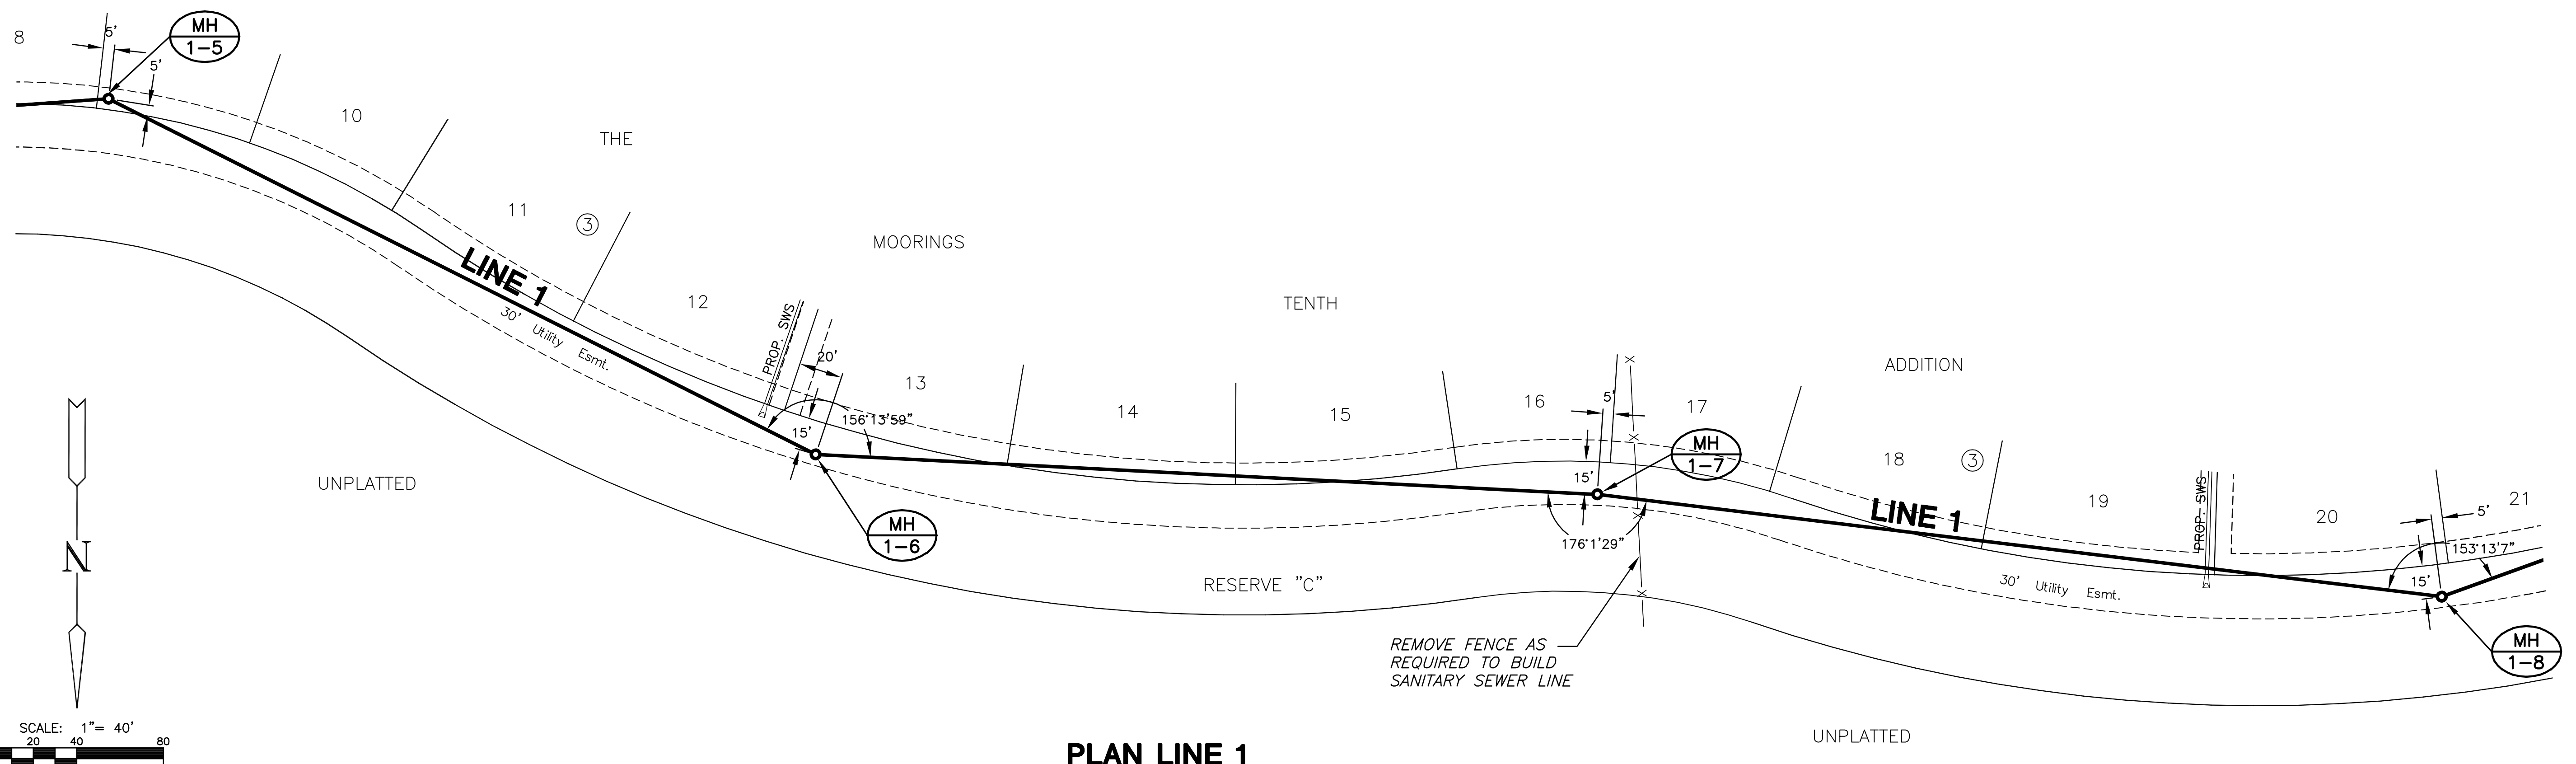


**PLAN LINE 1**



**PROFILE LINE 1**

SCALE: HORIZ. 1"=40'  
SCALE: VERT. 1"=5'

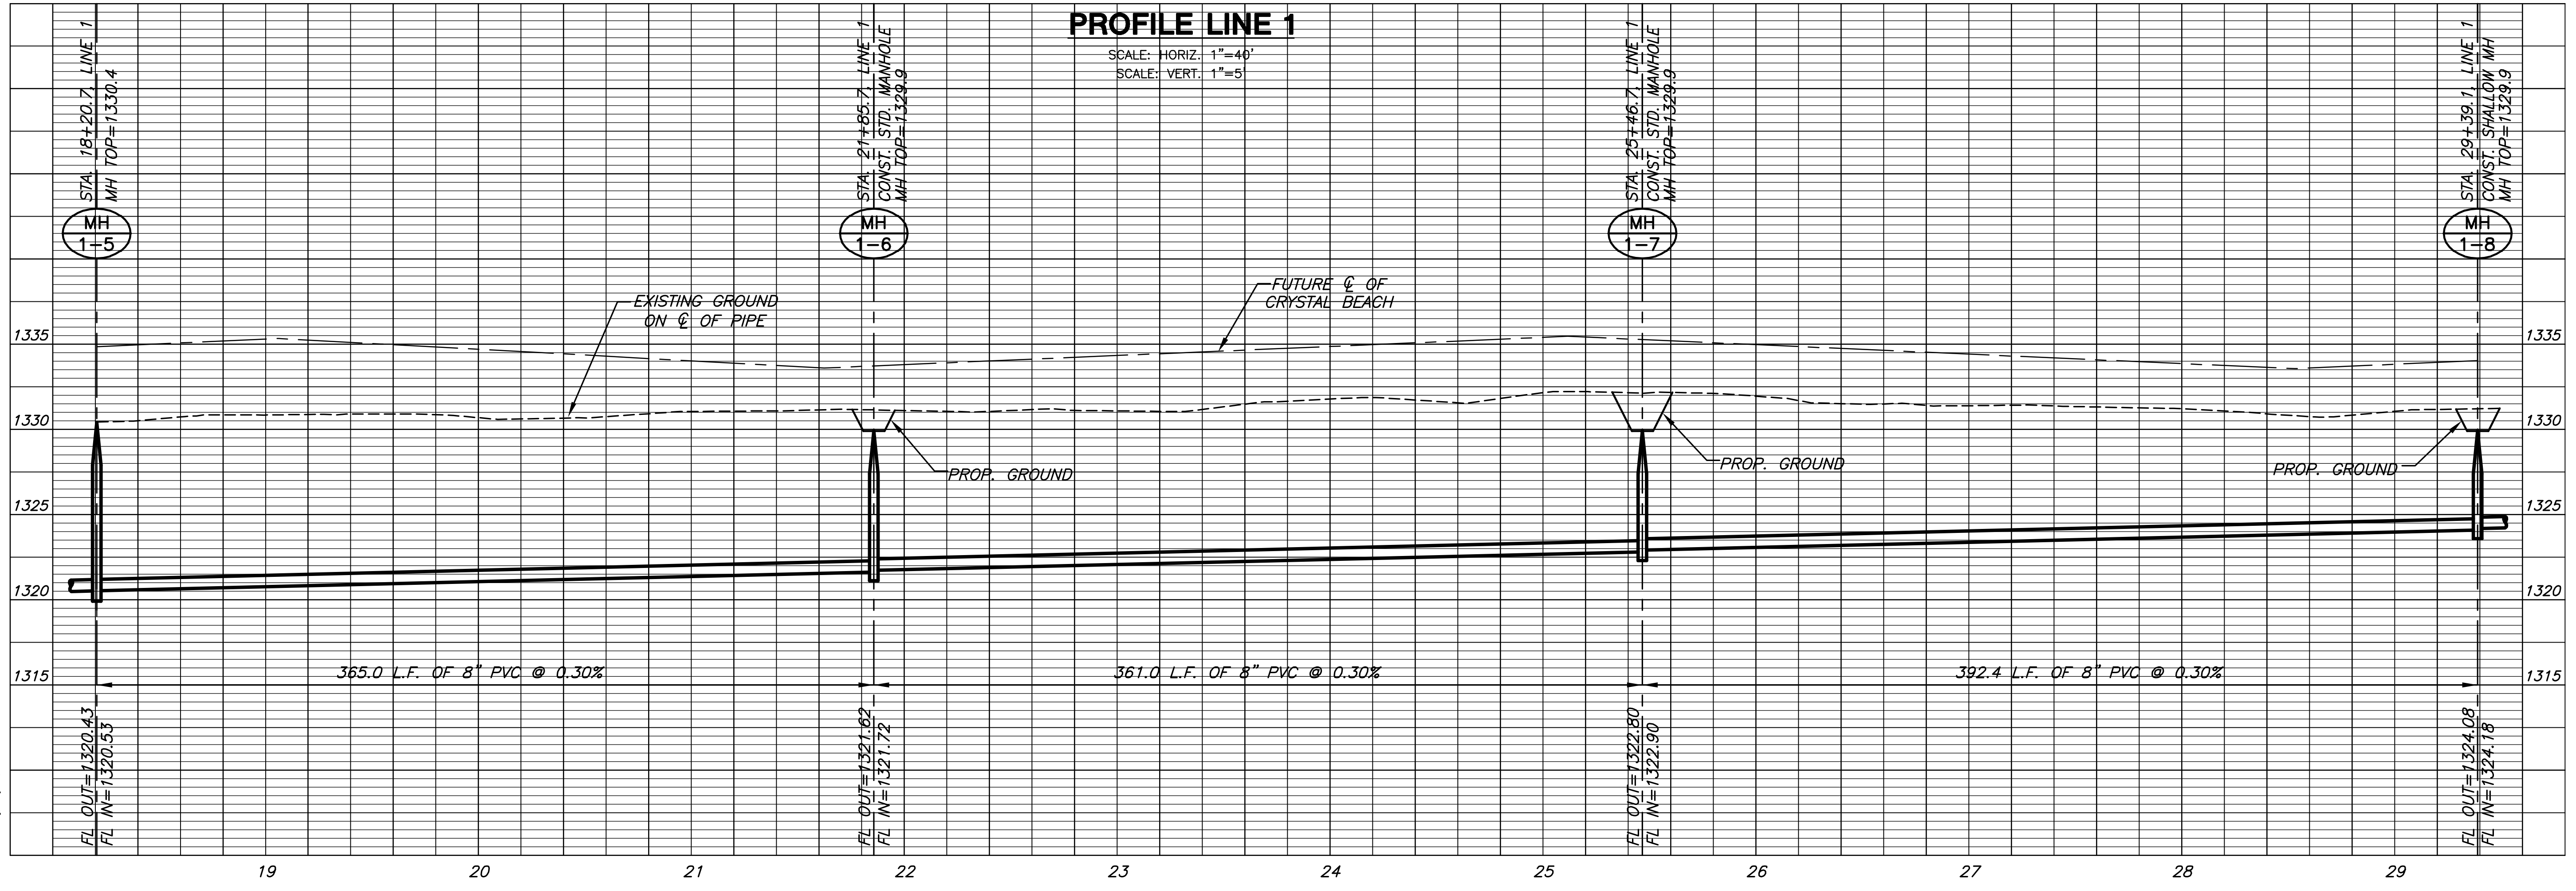

PLOT: 05/28/2008 08:23:39 AM

J:\CIVIL\06608\WVA\SAN\06608\_B2.DWG

**LINE 1**  
SHEET TITLE  
468-84467  
PROJECT NUMBER

DESIGN BY: DFL  
DRAWN BY: DMU  
CHECKED BY: GJA

ISSUED: May 2008  
REVISED:

SHEET NO.  
**6 of 21**