


LINE 3
SHEET TITLE
468-84467
PROJECT NUMBER

DFL
DESIGN BY
DMU
DRAWN BY
GJA
CHECKED BY

ISSUED
May 2008
REVISED



SHEET NO.
8 of 21

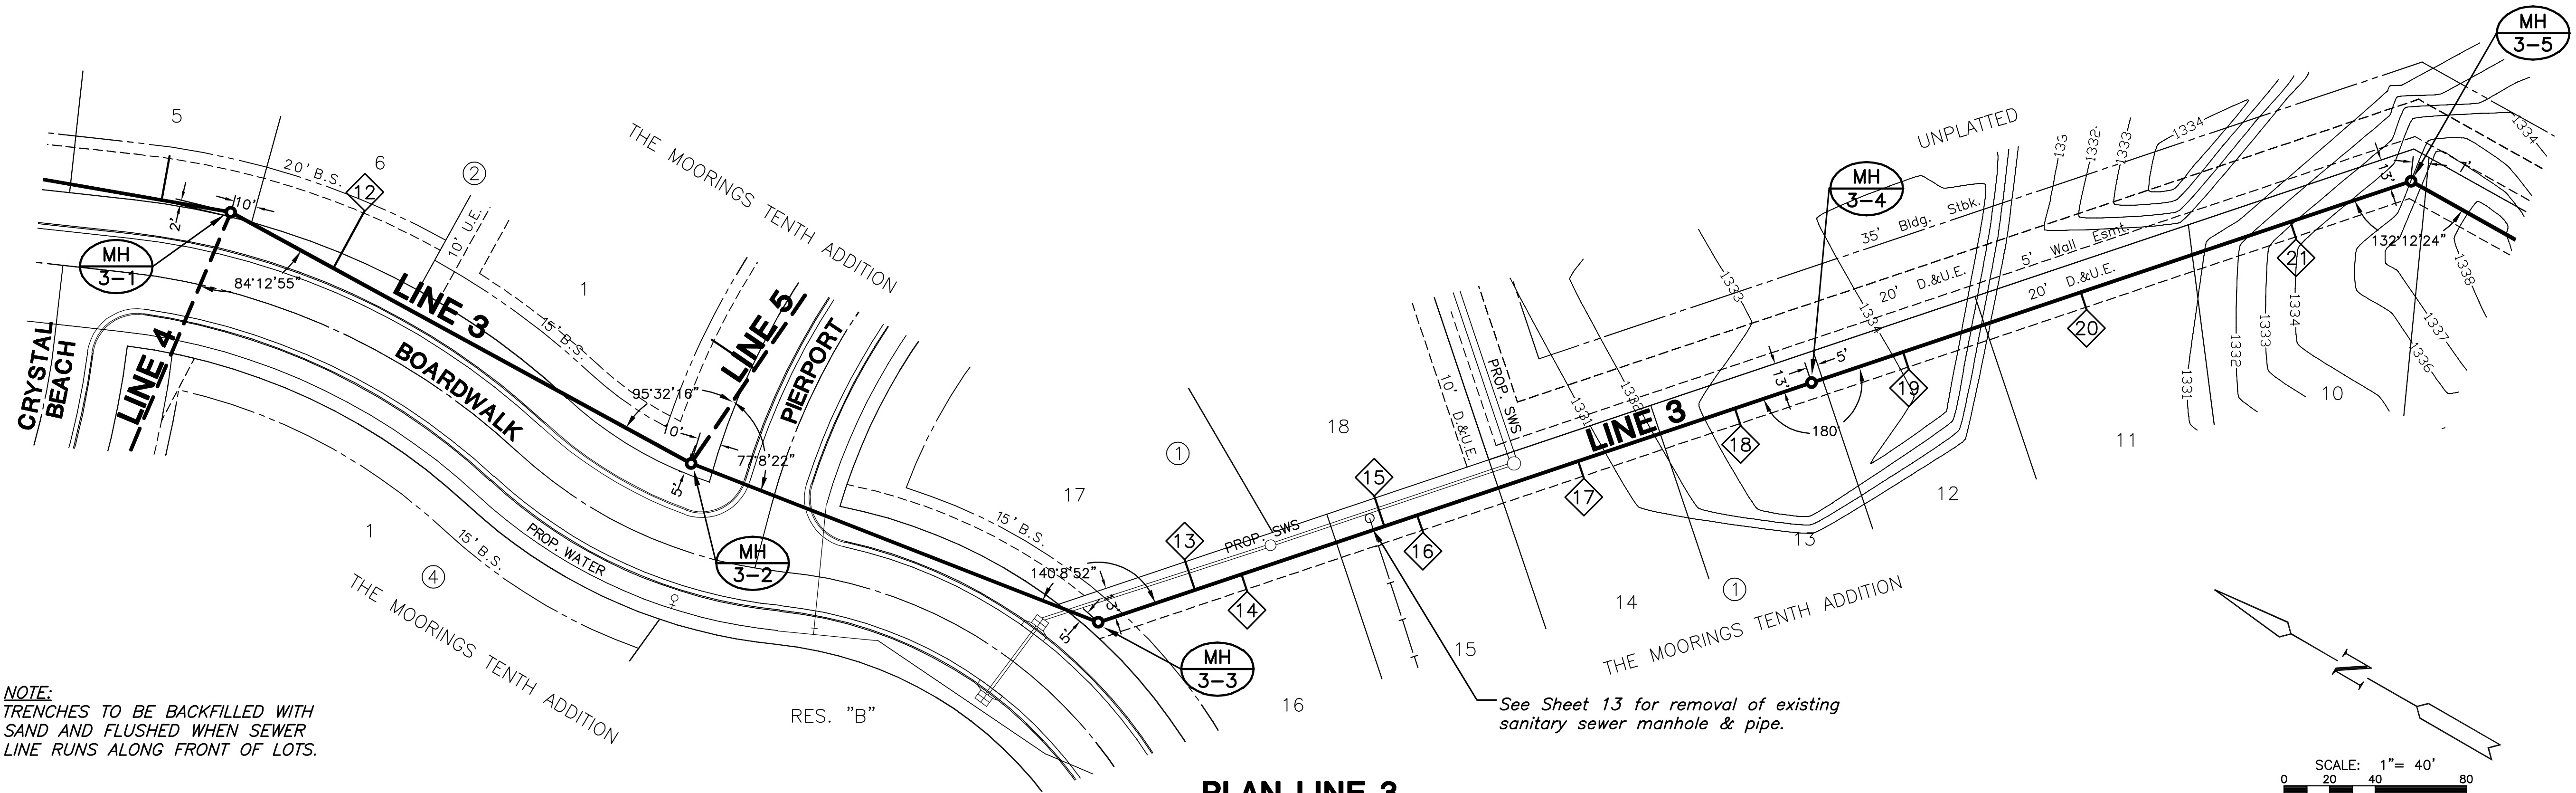

PLAN LINE 3

NOTE:
TRENCHES TO BE BACKFILLED WITH SAND AND FLUSHED WHEN SEWER LINE RUNS ALONG FRONT OF LOTS.

See Sheet 13 for removal of existing sanitary sewer manhole & pipe.

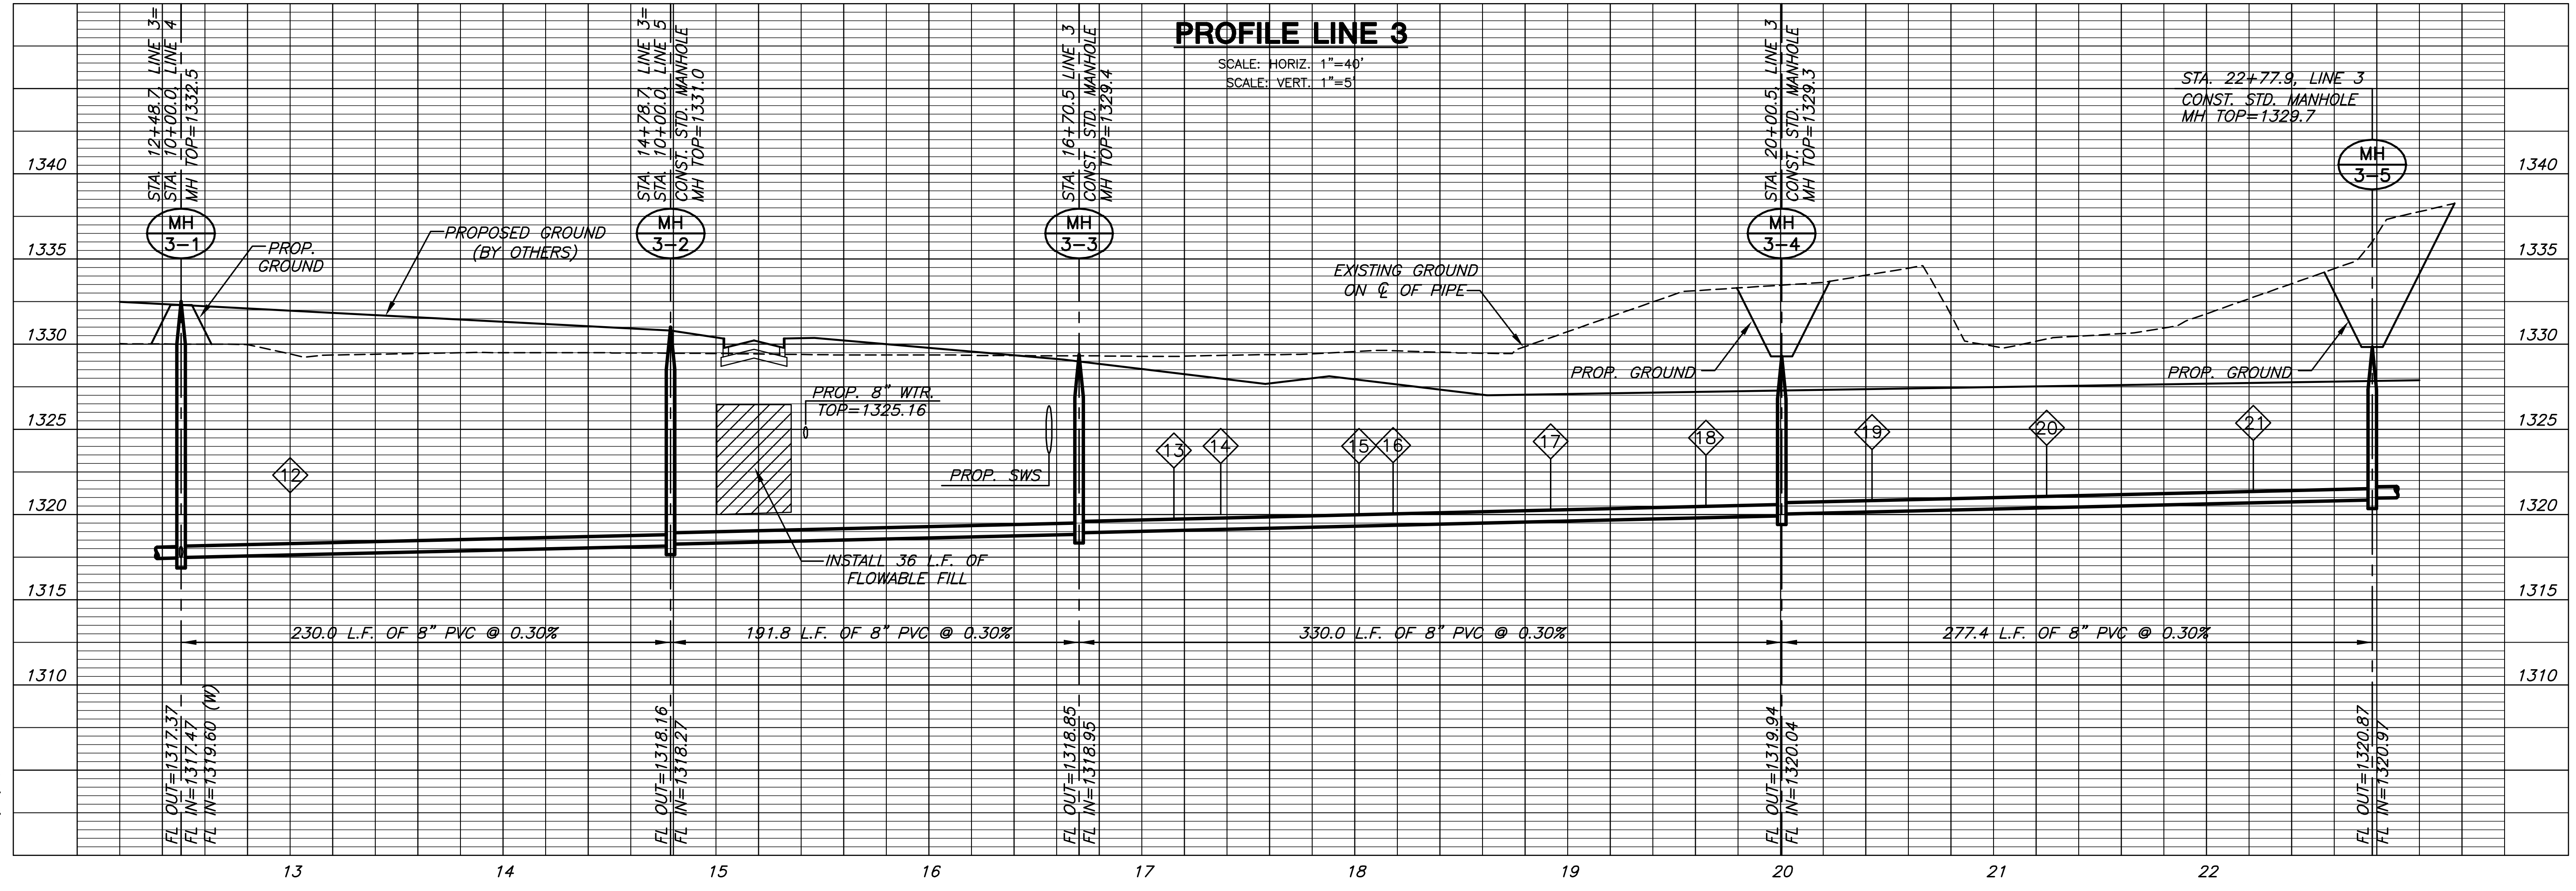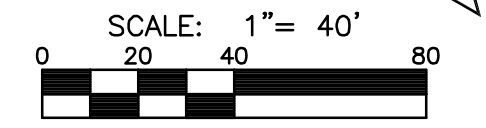

PROFILE LINE 3

SCALE: HORIZ. 1"=40'
SCALE: VERT. 1"=5'

PLOTTED: Wednesday, May 28, 2008 @ 04:18PM

J:\CIVIL\06608\LVW\SAN\06608_B4.DWG