


PLAN LINE 3

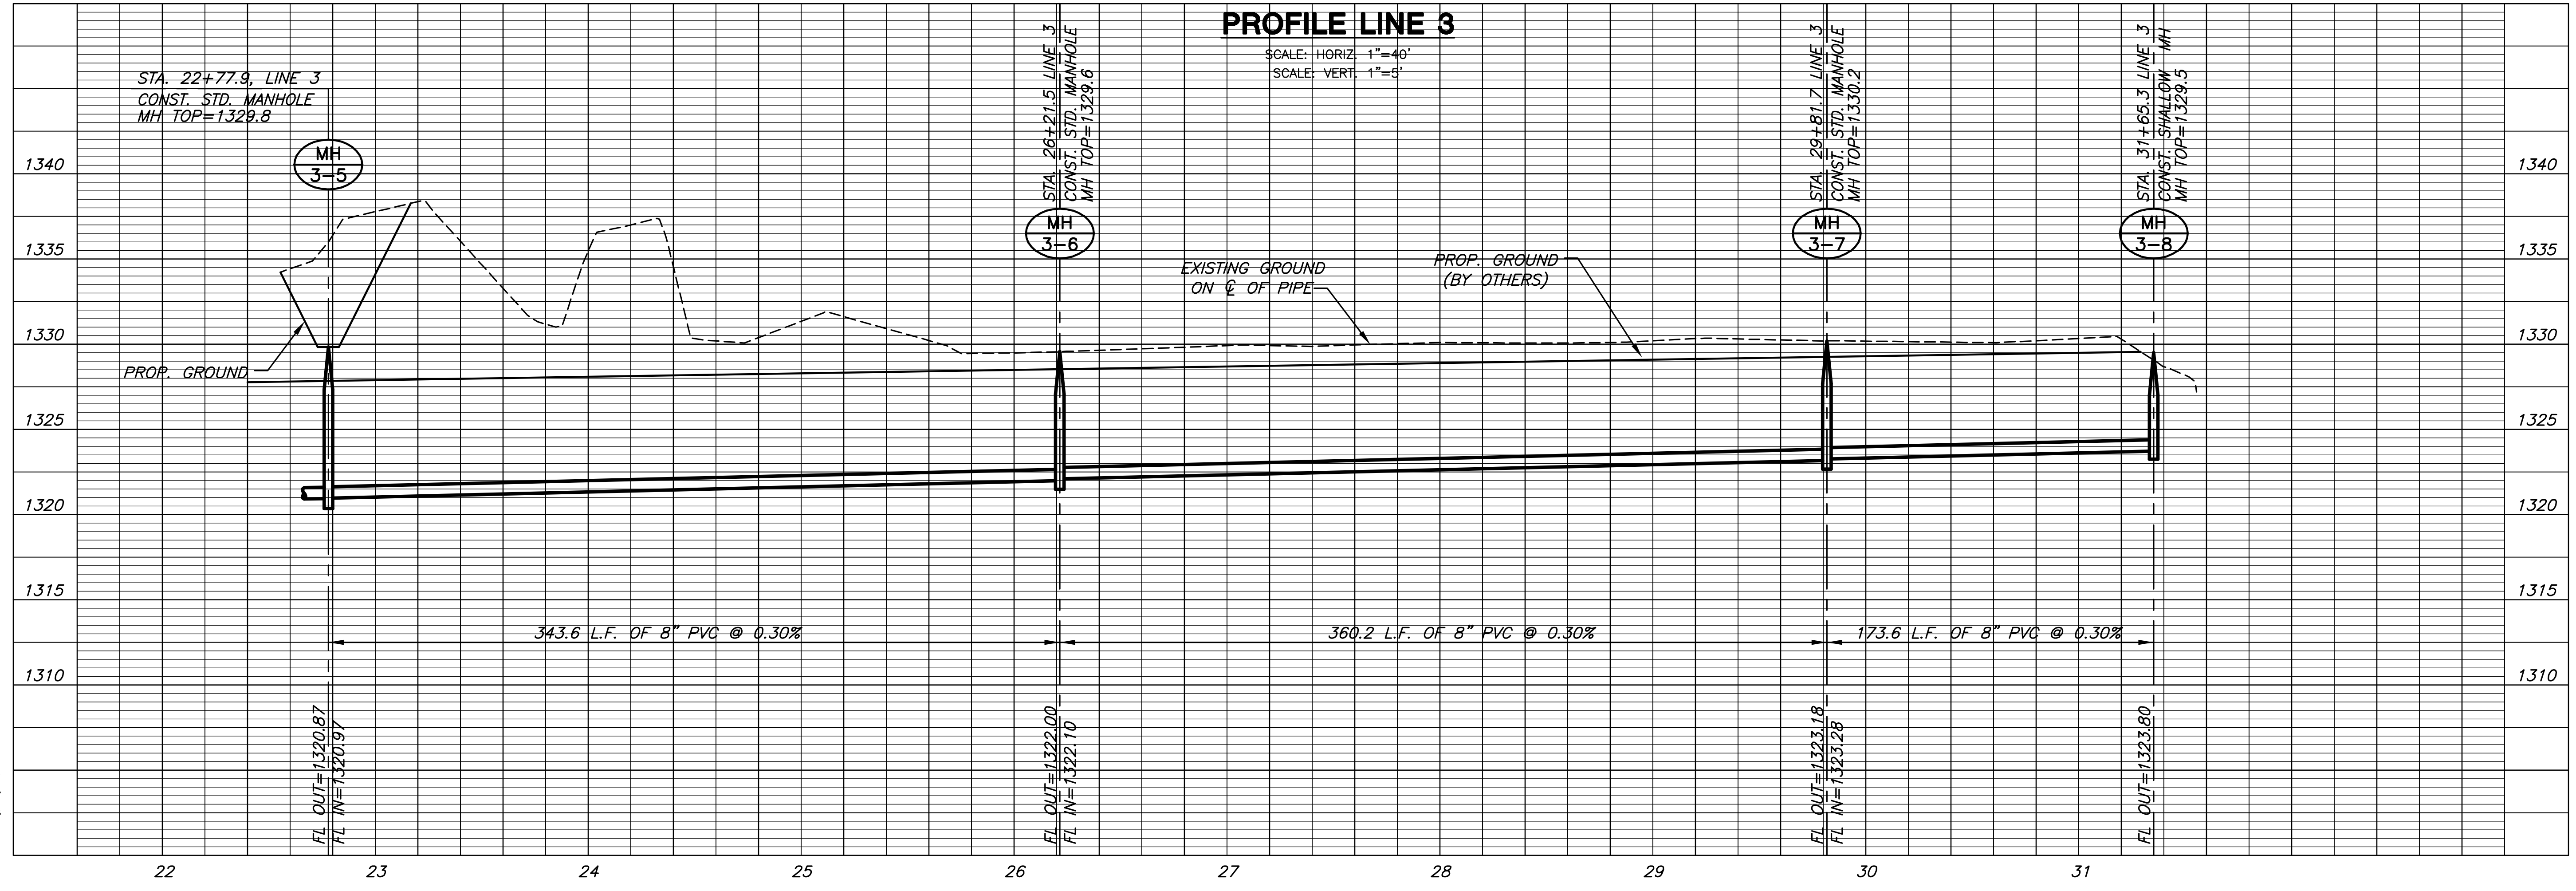

PROFILE LINE 3

LINE 3
SHEET TITLE
468-84467
PROJECT NUMBER

DESIGN BY: DFL
DRAWN BY: DMU
CHECKED BY: GJA

ISSUED: May 2008
REVISED:

SHEET NO.
9 of 21

PLOTTED: Wednesday, May 28, 2008 @ 02:38PM

J:\CIVIL\06608\WORK\SAN\06608_B5.DWG