


LATERAL 14, MAIN 15, SS #23
THE MOORINGS TENTH ADDITION

LINE 4
SHEET TITLE
468-84467
PROJECT NUMBER

DFL
DESIGN BY
DMU
DRAWN BY
GJA
CHECKED BY


ISSUED
May 2008
REVISED

SHEET NO.
10 of 21

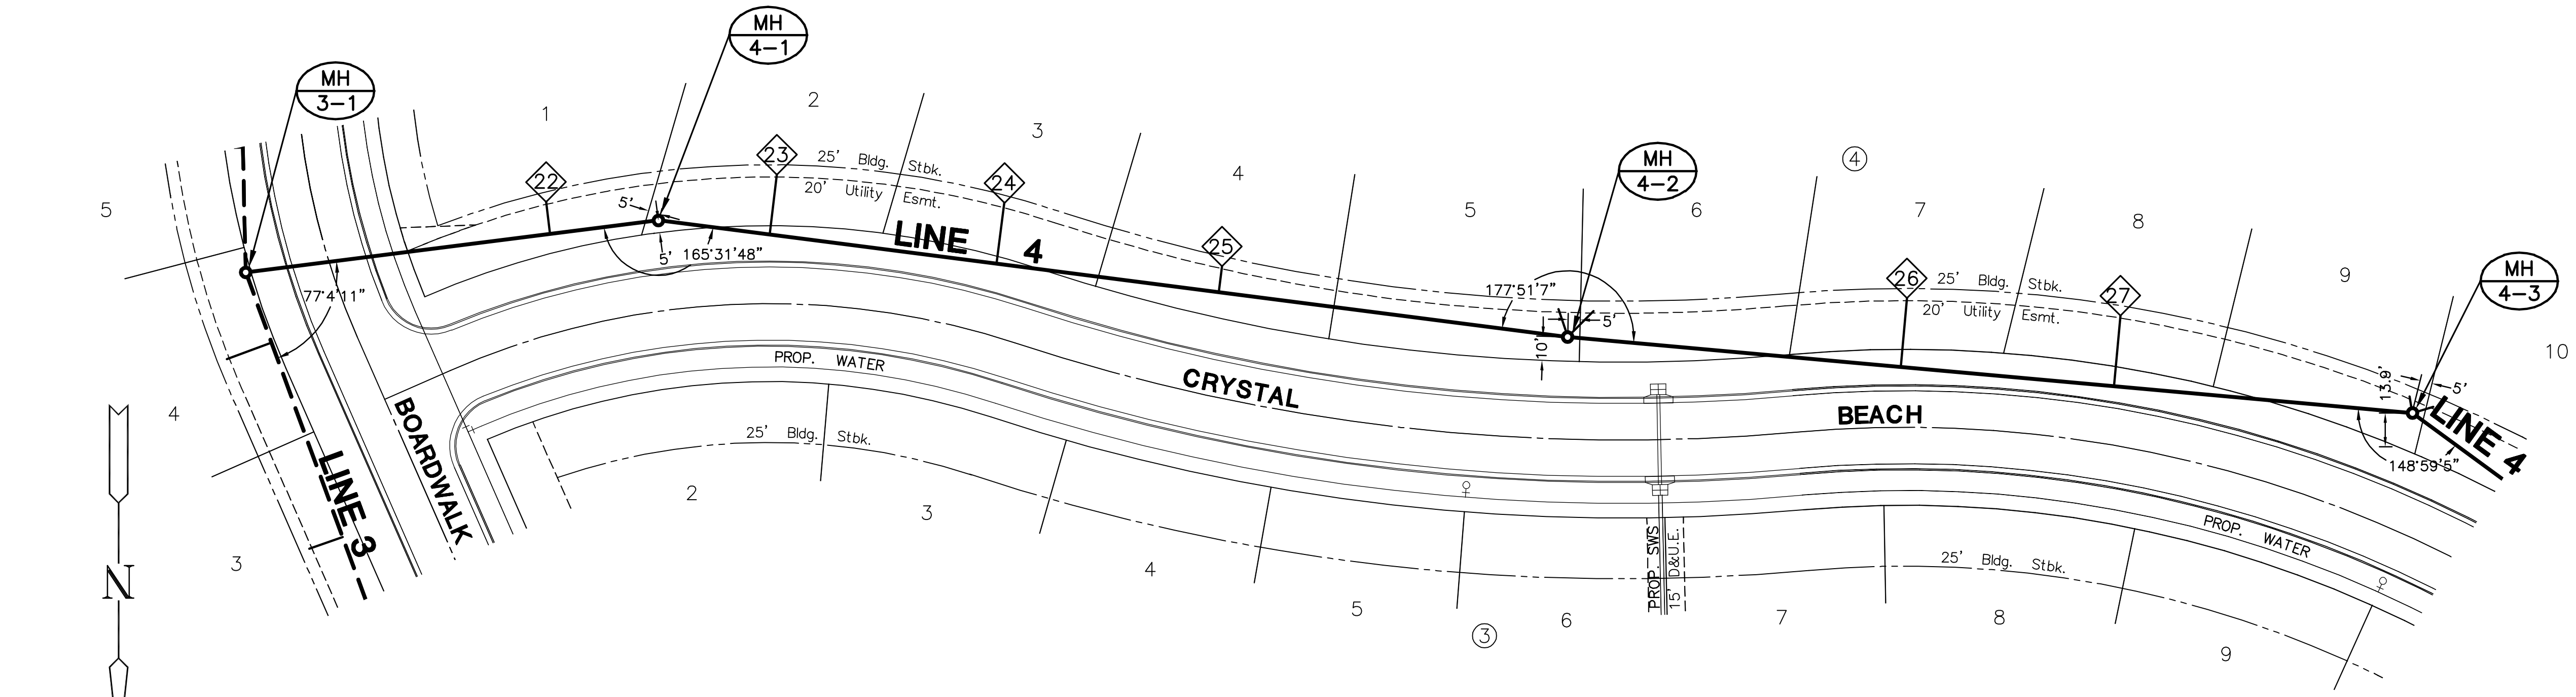

NOTE:
TRENCHES TO BE BACKFILLED WITH SAND AND FLUSHED WHEN SEWER LINE RUNS ALONG FRONT OF LOTS.

PLAN LINE 4

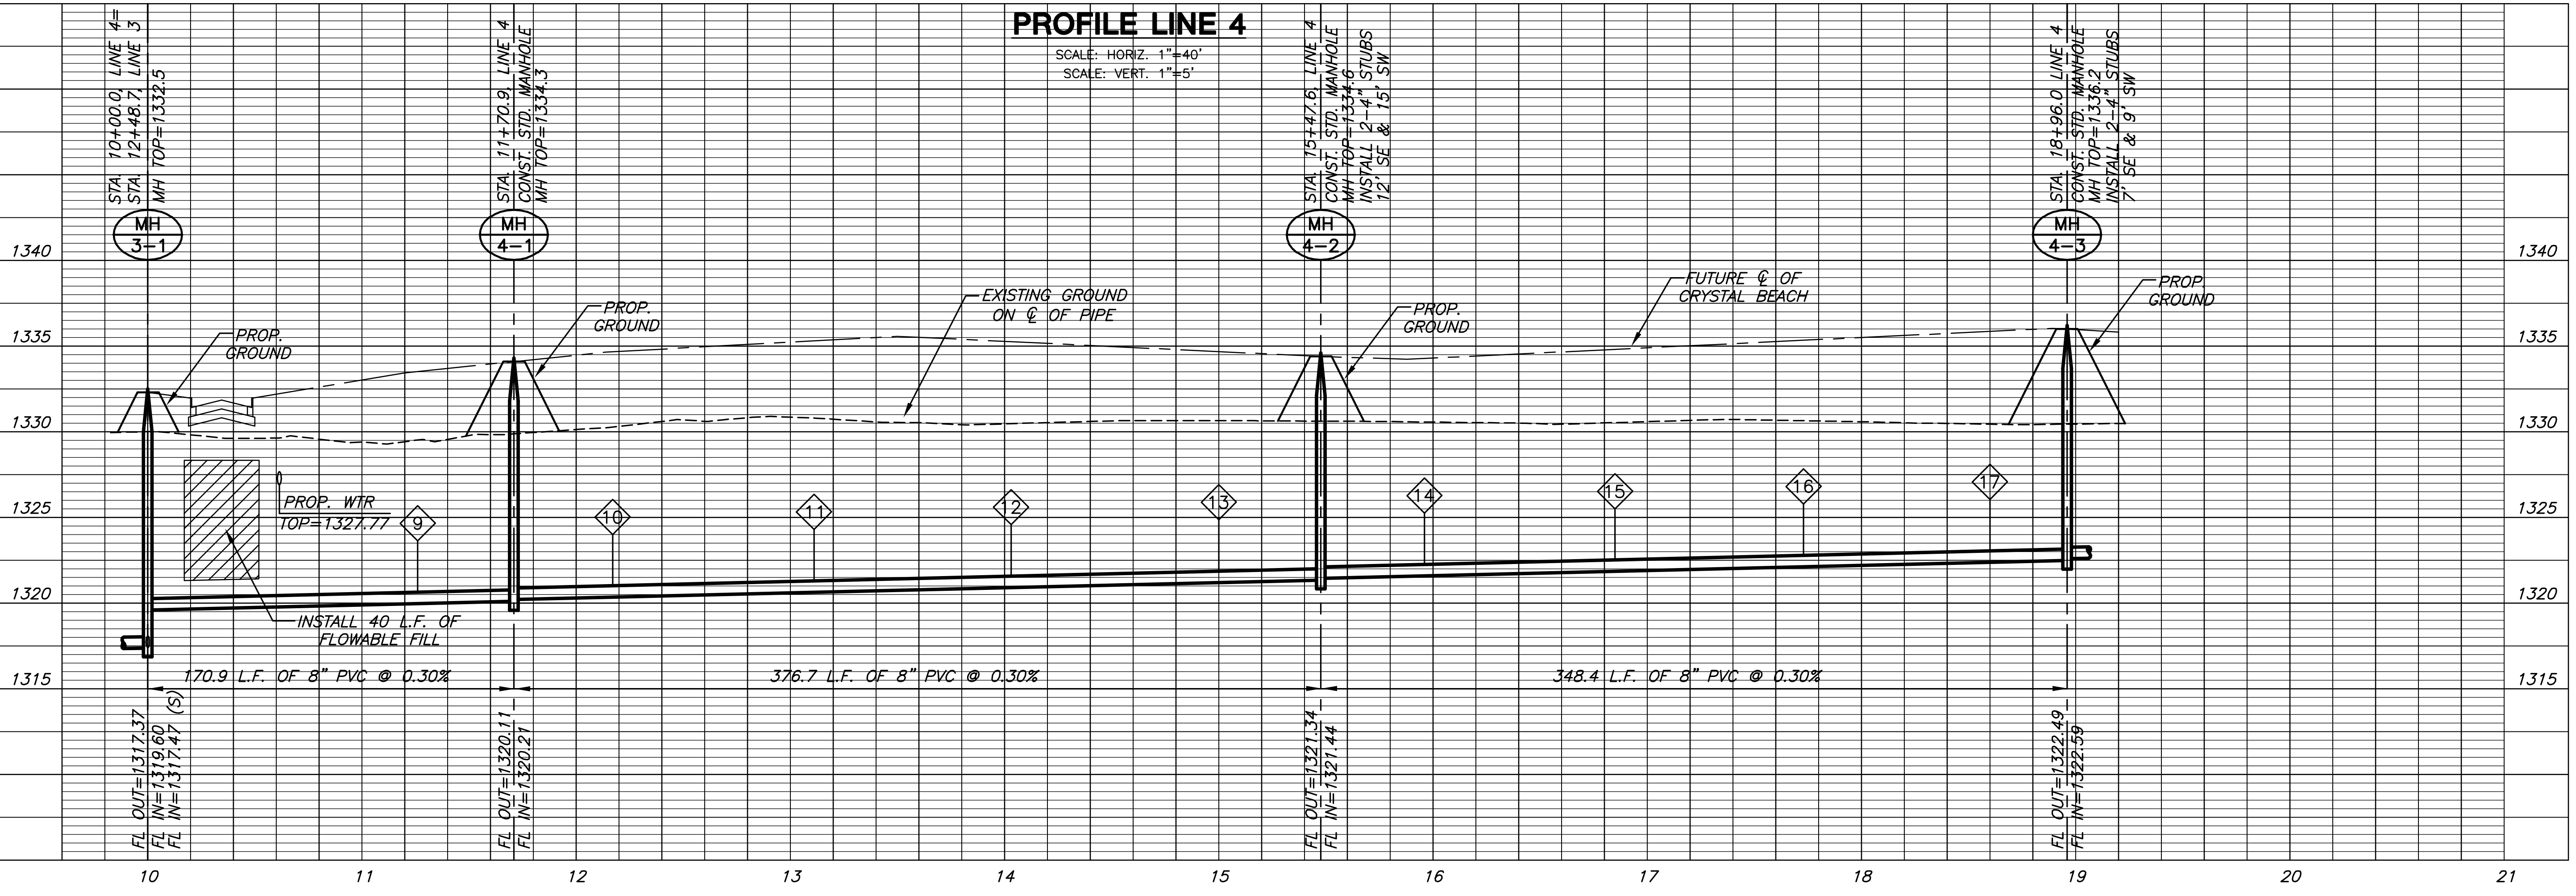

PROFILE LINE 4

PLOTTED: Wednesday, May 28, 2008 @ 03:18PM

J:\CIVIL\06608\WORK\SAN\06608_BB.DWG