


LATERAL 14, MAIN 15, SS #23
THE MOORINGS TENTH ADDITION

LINE 4
SHEET TITLE
468-84467
PROJECT NUMBER

DESIGN BY: *DFL*
DRAWN BY: *DMU*
CHECKED BY: *GJA*



ISSUED: *May 2008*
REVISED:

SHEET NO.
11 of 21

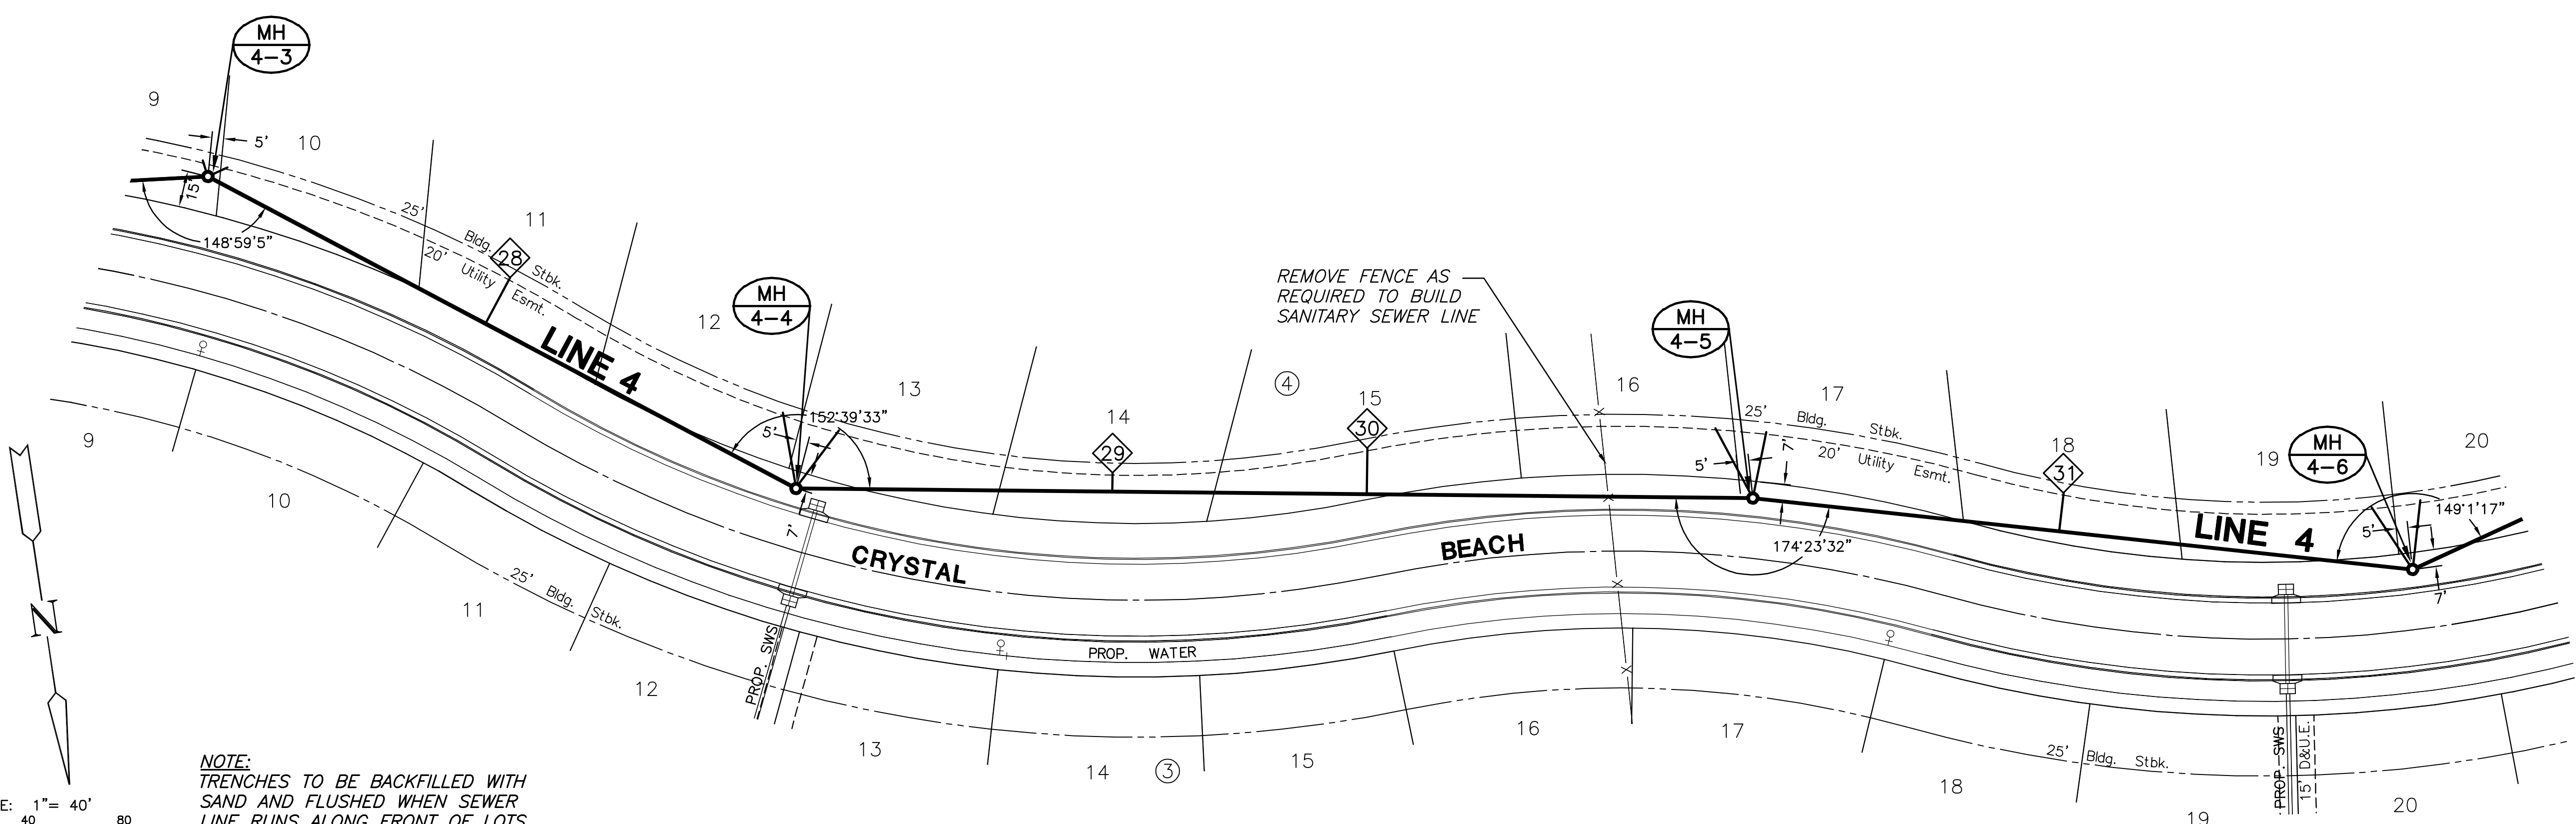

PLAN LINE 4

NOTE:
TRENCHES TO BE BACKFILLED WITH SAND AND FLUSHED WHEN SEWER LINE RUNS ALONG FRONT OF LOTS.

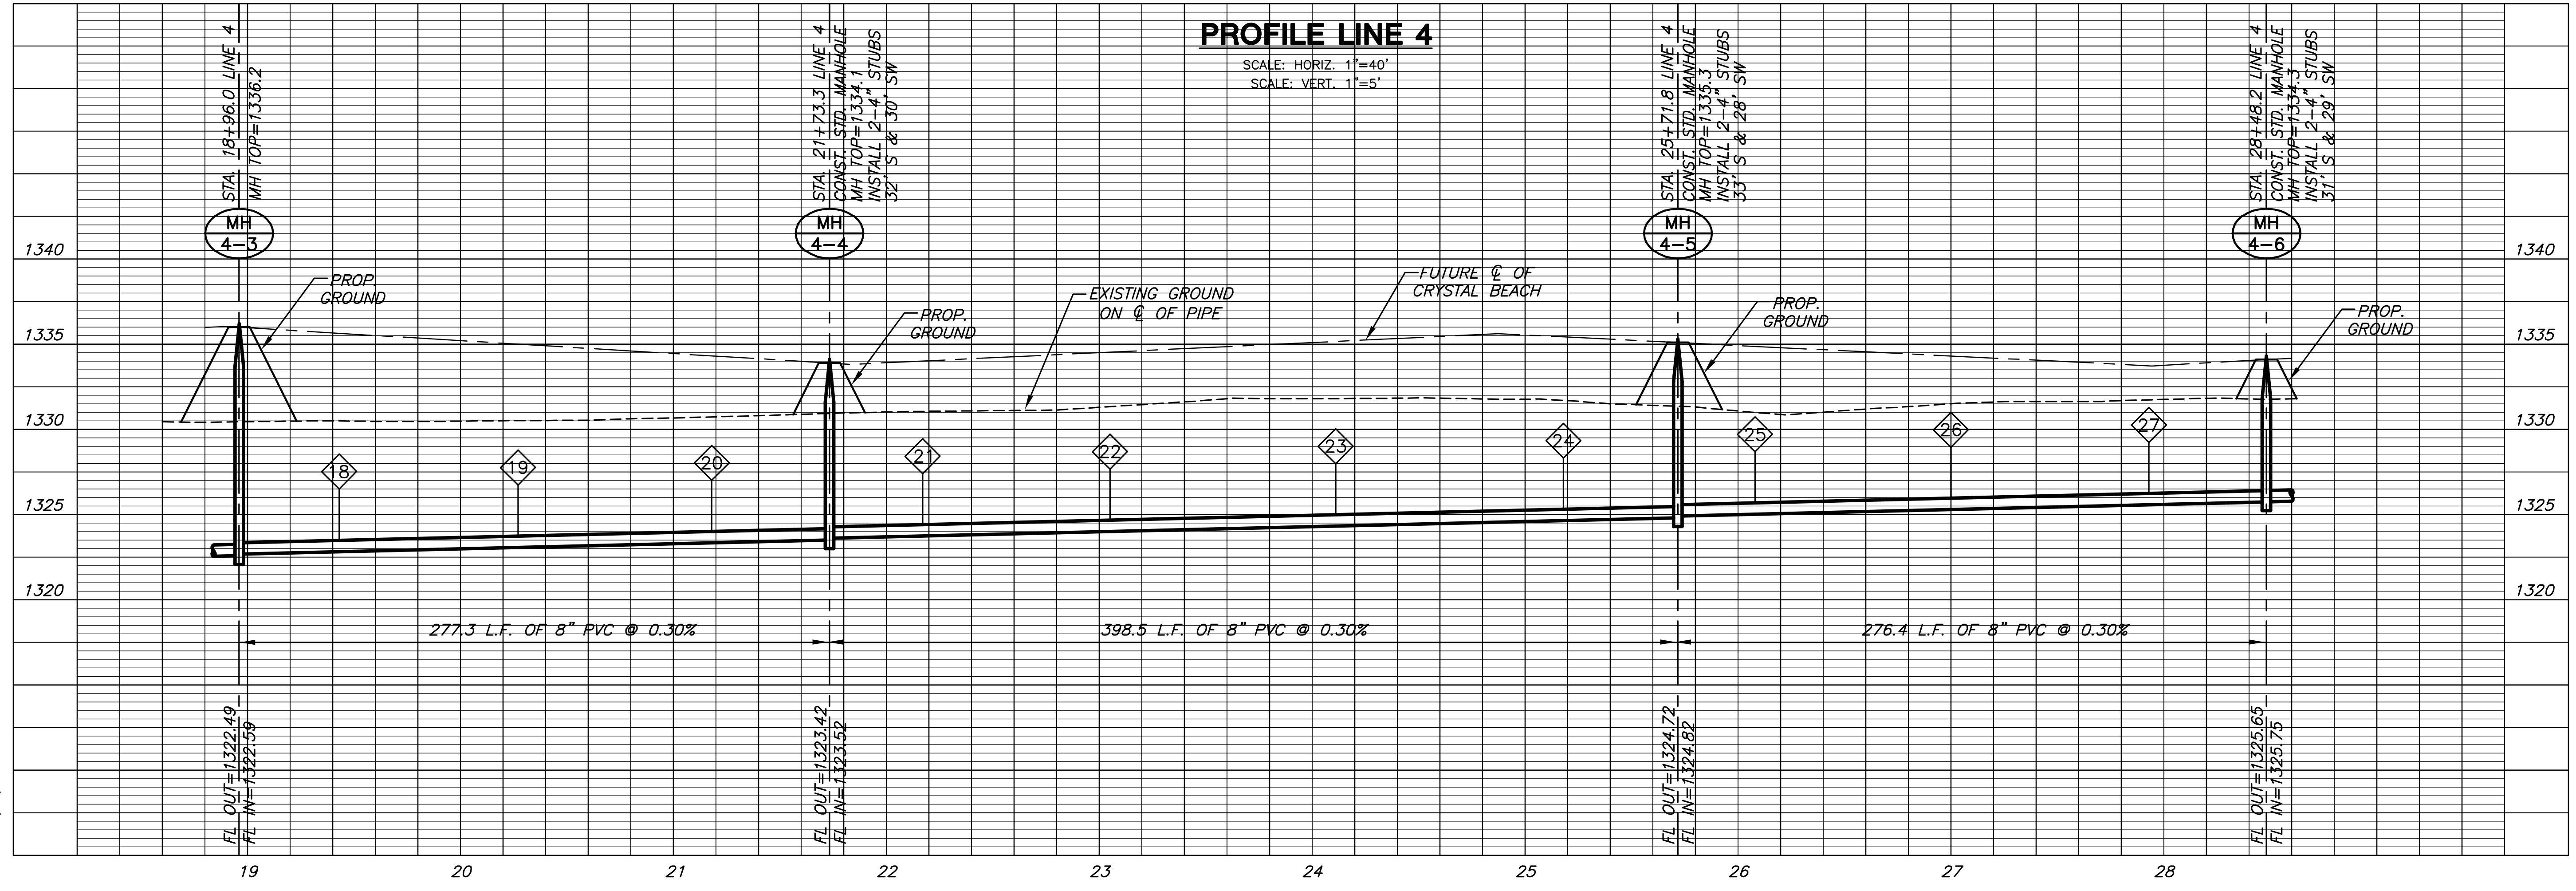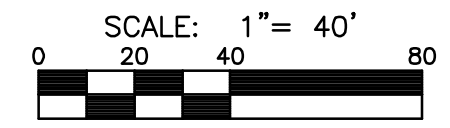

PROFILE LINE 4

SCALE: HORIZ. 1"=40'
SCALE: VERT. 1"=5'

PLOTTED: Wednesday, May 28, 2008 @ 02:38PM

J:\CIVIL\06608\WVA\SAN\06608_187.DWG