


**NOTE:**  
TRENCHES TO BE BACKFILLED WITH SAND AND FLUSHED WHEN SEWER LINE RUNS ALONG FRONT OF LOTS.

**PLAN LINE 4**

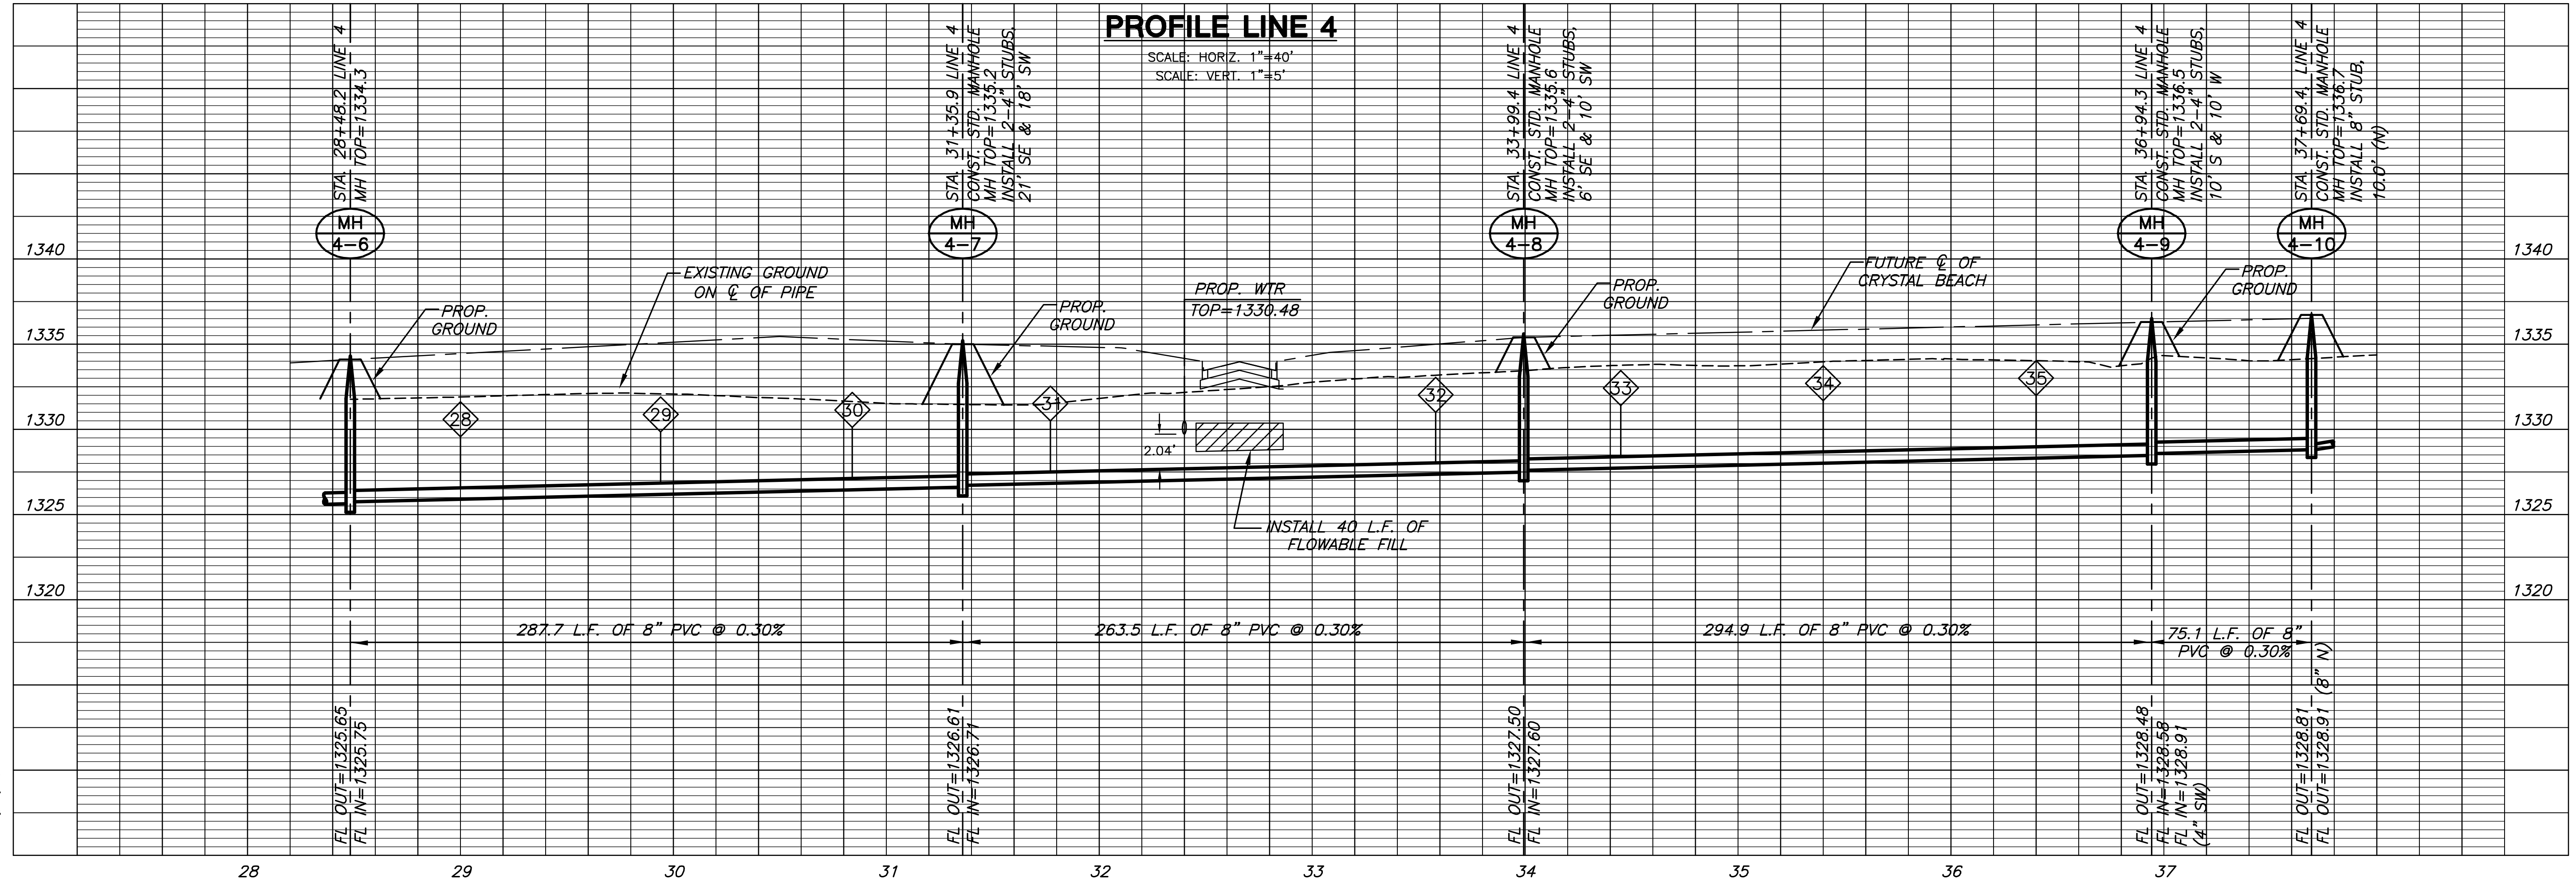

**LINE 4**  
SHEET TITLE  
468-84467  
PROJECT NUMBER

DFL  
DESIGN BY  
DMU  
DRAWN BY  
GJA  
CHECKED BY

ISSUED  
May 2008  
REVISED

SHEET NO.  
12 of 21