

Saw cut 25lf of asphalt pavement as needed. Remove and replace 11lf of asphalt pavement. Construction to be completed per COW specs.

Saw cut 50lf of pavement and valley gutter. Remove and replace 17lf of asphalt pavement and 6lf of rein. conc. valley gutter. Construction to be completed per COW specs.

N=4869.50
E=5004.00

Sawcut existing Sidewalk. Remove and Replace 4lf of sidewalk as needed.

Saw cut existing concrete driveway. Remove and replace 14lf of Concrete Driveway. See note.

Saw cut existing concrete driveway. Remove and replace 10lf of Concrete Driveway. See note.

Saw cut existing concrete driveway. Remove and replace 11lf of Concrete Driveway. See note.

N=5016.44
E=4851.85

N=4885.12
E=5002.76

3814 Pawnee Ct.
10

Saw cut existing concrete driveway. Remove and replace 11lf of Concrete Driveway. See note.

N=5009.30
E=4900.78

N=5028.86
E=4920.24

3810 Pawnee Ct.
9

N=5029.00
E=4975.50

N=5020.69
E=4995.64

N=4910.00
E=5000.00

N=5000.00
E=5000.00

N=5000.58
E=5004.00

Conc. Encase SS Line Fill with Jetted Sand.

N=5049.64
E=4838.00

N=5082.91
E=4851.68

Saw cut existing concrete driveway. Remove and replace 11lf of Concrete Driveway. See note.

N=5095.22
E=4881.18

3840 Pawnee Ct.
14

3844 Pawnee Ct.
15

Murray's 3rd Addition

3848 Pawnee Ct.
16


3860 Pawnee Ct.
8

3852 Pawnee Ct.
17

Benchmark
"□" cut West of Northwest Return on Pawnee and Pawnee Ct. Elev.= 117.37(City Datum)

Baseline:
Centerline of Pawnee Ave. w/ intersection of Pawnee and Pawnee Court being Station 10+00.

Driveway Restoration Note:
Saw cut existing driveways at existing contraction joints, remove and replace existing Concrete Driveways as required for water line installation. Concrete to be removed and replaced to nearest existing contraction joints. Unit price per lineal foot of Water line replacement. Field verify driveways prior to bidding.

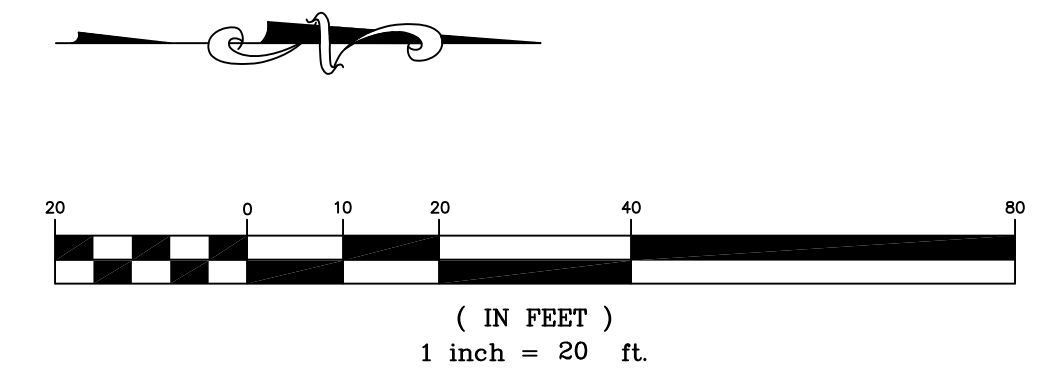

Waterline to Serve Clearing & Restoration Details Pawnee Ct., Wichita, KS			
kemiller engineering		PROJECT NUMBER 448-90215	
		DESIGN PB	DRAWN JO
516 S. Market, Wichita, KS 67202	316/264-0242	FILE control	DATE 9/2006
		REVISIONS 11/15/06	SHEET 3 OF 6