
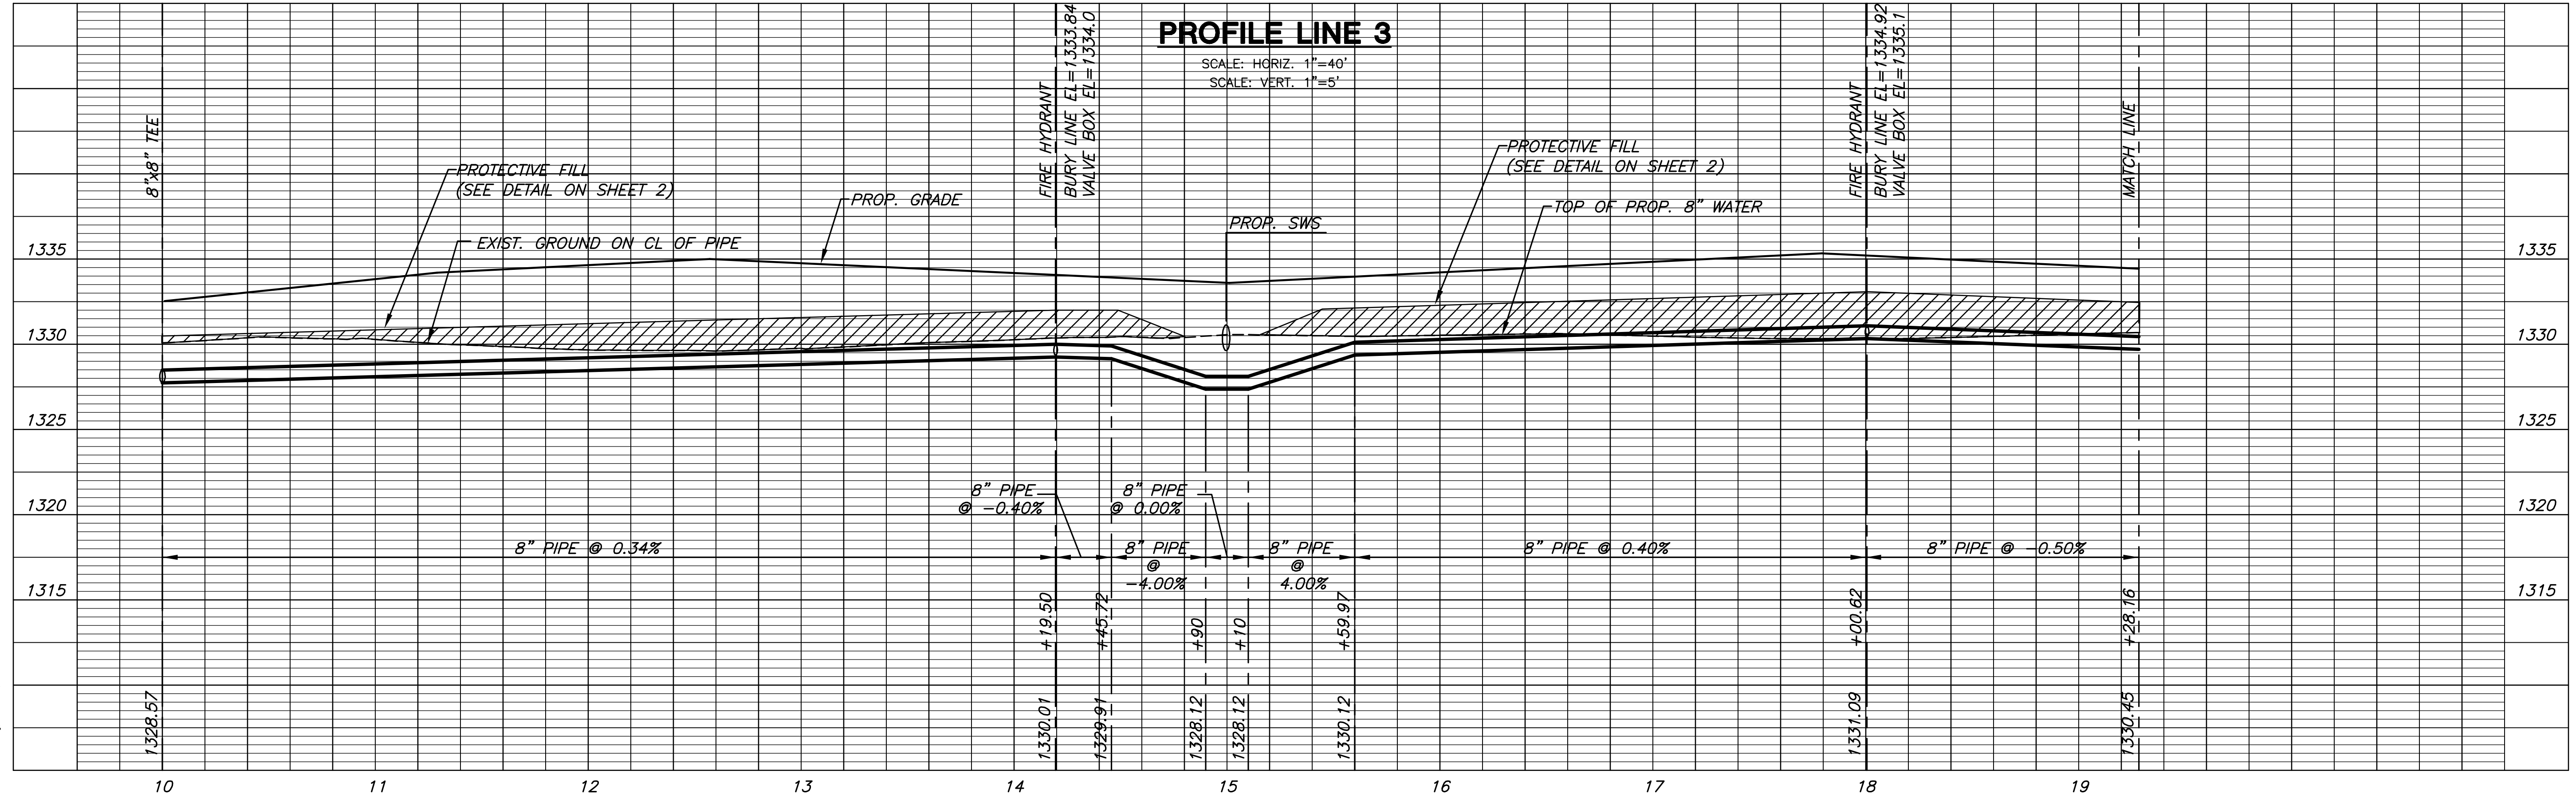


CURVE TABLE						CURVE TABLE						CURVE TABLE																	
$\Delta = 41^{\circ}23'29''$ R = 299.00' T = 112.96' L = 216.00' LC = 211.34'						$\Delta = 23^{\circ}18'07''$ R = 826.00' T = 170.32' L = 335.93' LC = 333.62'						$\Delta = 44^{\circ}44'45''$ R = 474.00' T = 195.11' L = 370.18' LC = 360.84'																	
CURVE DATA BASED ON WATERLINE $\Delta/2 = 20^{\circ}41'45''$						CURVE DATA BASED ON WATERLINE $\Delta/2 = 11^{\circ}39'04''$						CURVE DATA BASED ON WATERLINE $\Delta/2 = 22^{\circ}22'22''$																	
STATION		ARC		CHORD LENGTH		DEFLECTION		TOTAL DEFLECTION		STATION		ARC		CHORD LENGTH		DEFLECTION		TOTAL DEFLECTION		STATION		ARC		CHORD LENGTH		DEFLECTION		TOTAL DEFLECTION	
Def/Ft = 5.74874 Min.						Def/Ft = 2.08098 Min.						Def/Ft = 3.62632 Min.																	

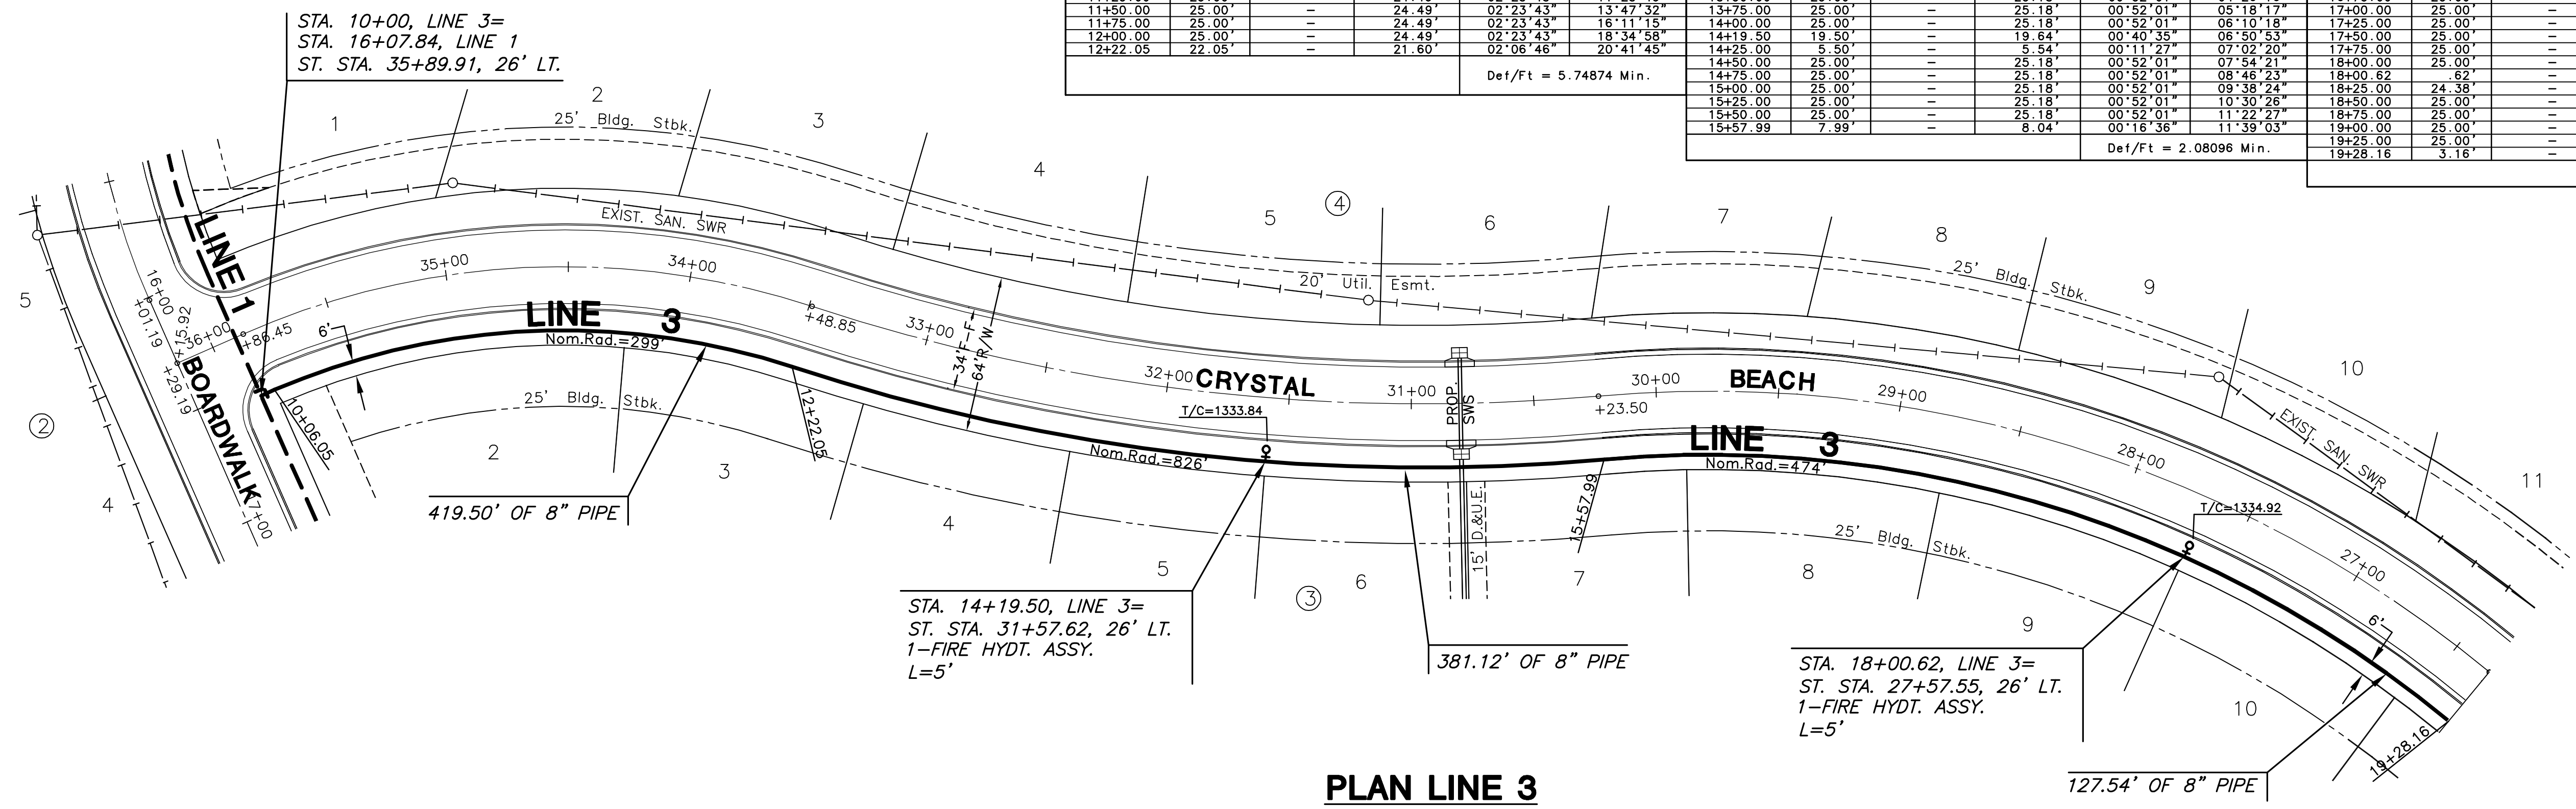

LINE 3
SHEET TITLE
448-90356
PROJECT NUMBER

DESIGN BY: DFL
DRAWN BY: KKL
CHECKED BY: GJA

ISSUED: May 2008
REVISED:

SHEET NO. 5 of 16

PLOT: 06/08/08 10:10 AM